


0 50m 100m 150m 200m

**LEGEND**

|  |                            |  |   |
|--|----------------------------|--|---|
|  | Road                       |  | Guarding Location - Temporary Works   |
|  | Land Parcel                |  | Geo - Directory Point   |
|  | Building                   |  | Distance to Existing Dwelling / Planning Permission within 200m of centreline (See note 4 also) |
|  | Stream / River             |  | Existing 400kV Tower Location   |
|  | Townland Boundary          |  | Proposed Outer Conductor Line   |
|  | Existing Electricity Lines |  | Centreline of Existing & Proposed Line Route  |
|  | Marsh                      |  | Existing Oldstreet - Woodland 400 kV Line   |
|  | Forestry                   |  | Lake  |
|  | Site Notice Location       |  | Woodland Substation Planning Area   |
|  |                            |  | Existing Woodland Substation Boundary   |
|  |                            |  | ESB Property Boundary   |

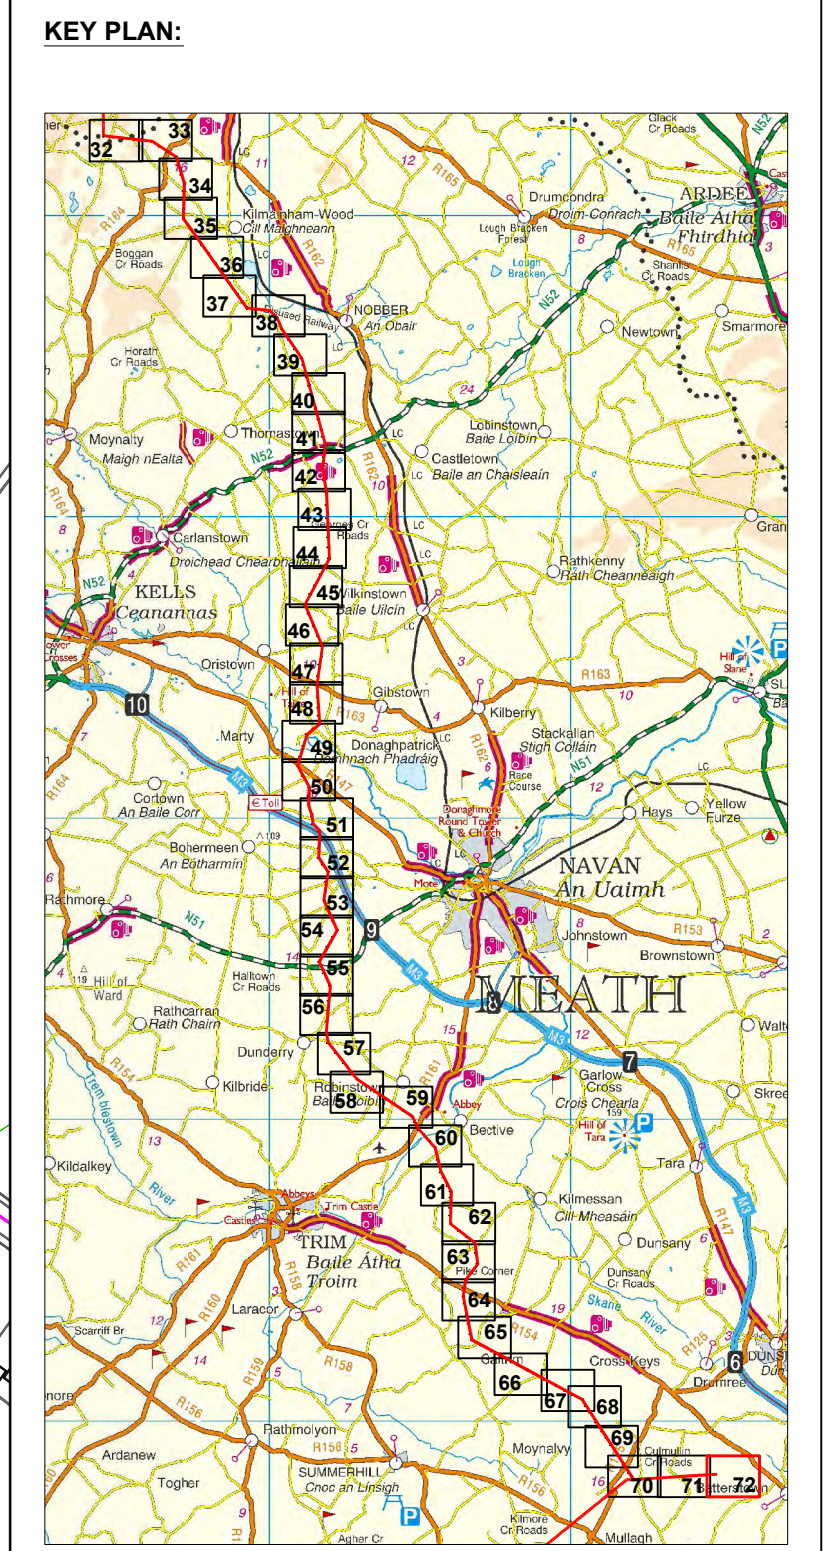

- NOTES:**
1. Transmission lines and towers not to be scaled.
  2. For details of proposed structures see structure description schedule.
  3. Figured dimensions only to be taken from this drawing.
  4. Dimensions are shown from nearest point of dwelling to the centreline of proposed line route and nearest outer conductor.
- OSI Sheet(s): 2919, 2919-D

**DRAFT**

| Rev | Date     | Description    | By  | Chkd. |
|-----|----------|----------------|-----|-------|
| B   | Dec. '14 | PLANNING ISSUE | M.N | D.G.  |
| A   | Jan. '14 | CLIENT ISSUE   | MN  | DG    |

Client:

Project: **NORTH - SOUTH 400 kV INTERCONNECTION DEVELOPMENT**

Title: **MEATH STUDY AREA (MSA) 1:2,500 LINE ROUTE MAP - Sheet 72 of 72 -**

Scale @ A1: **1:2,500**

Prepared by: **M. Nolan**      Checked: **D. Grehan**      Date: **December 2014**

Project Director: **D. Grehan**

Planning Dwg Ref: **MT-004-072**

**TOBIN Consulting Engineers**,  
 Block 10-4, Blanchardstown Corporate Park,  
 Dublin 15, Ireland.  
 tel: +353-(0)1-8030406  
 fax: +353-(0)1-8030409  
 e-mail: dublin@tobin.ie  
 www.tobin.ie

Drawing No.: **6244-2051**      Revision: **B**

**Existing Woodland 400 kV Substation**  
 For more details please refer to the Substation Planning Drawings. Planning Dwg. Reference No's: MT-006-001, MT-006-002, MT-006-003 & MT-006-004