


Legend

- Proposed Angle Tower Location
- Proposed Line Route
- Proposed Line Route (N.I.)
Planning Ref. O/2009/0792/F & O/2013/0214/F
- Existing Flagford-Louth 220 kV Line
- Site Notice Location
- Proposed Temporary Construction/Material Storage Compound

KEY PLAN:

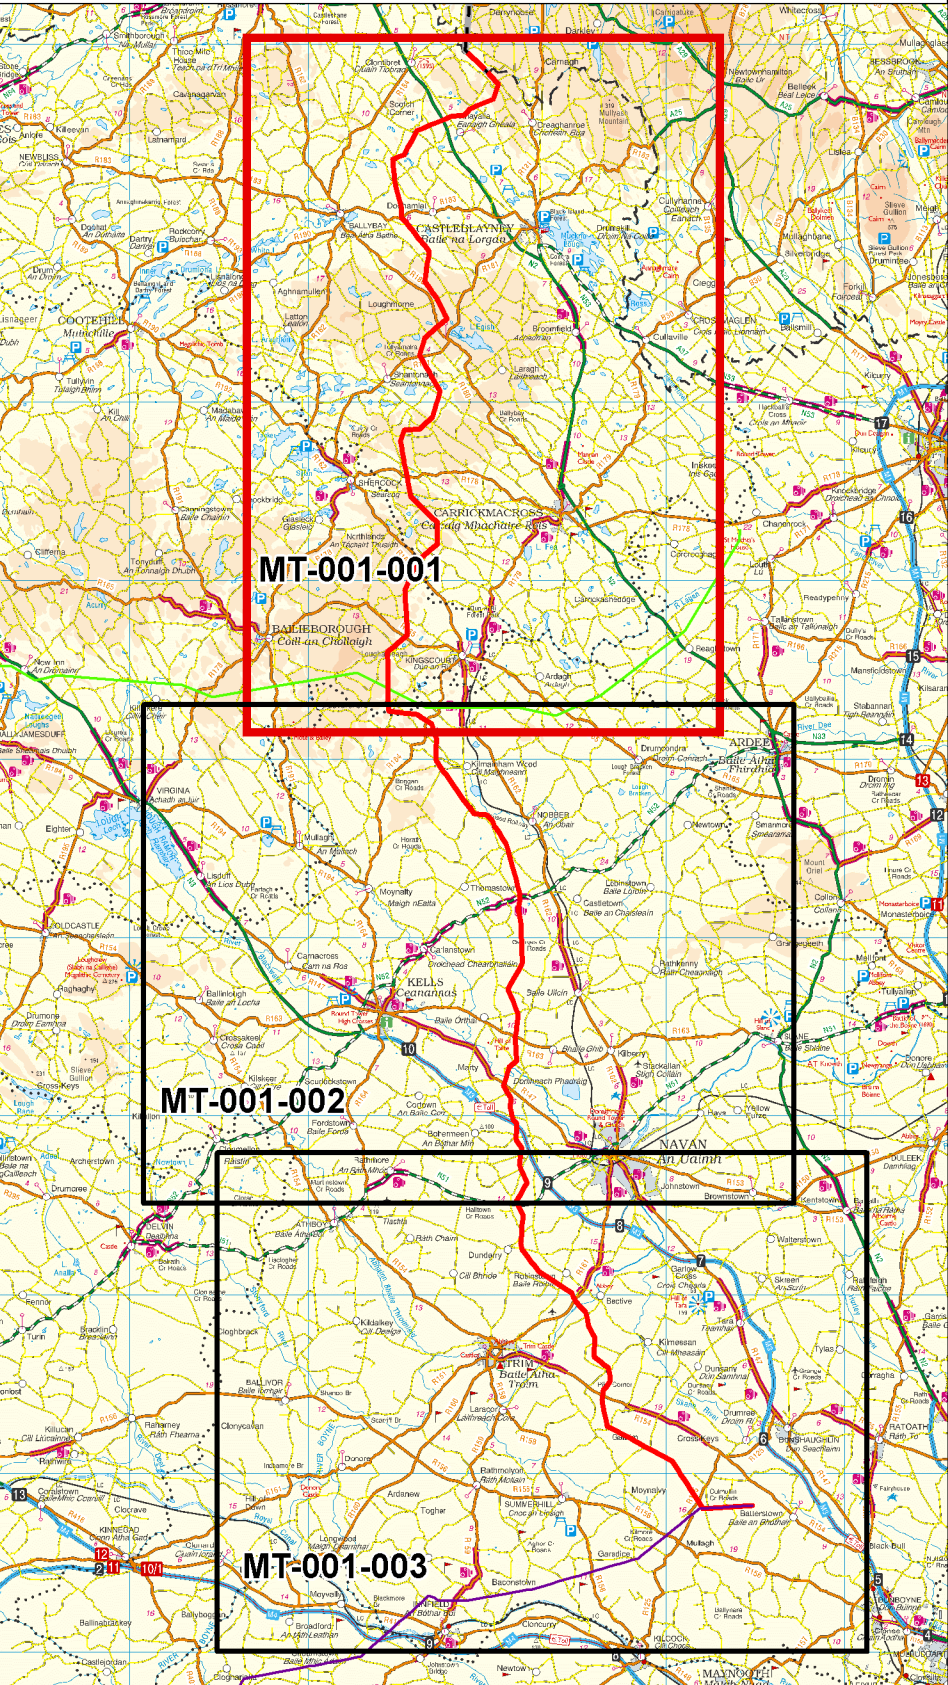

CLIENT:

PROJECT: North South 400 kV Interconnection Development

DRAWING TITLE: CMSA Line Route Map - Context
1:50,000 - Planning Drawing

PRODUCTION UNIT: High Voltage Engineering

COPYRIGHT © ESB INTERNATIONAL LIMITED All rights reserved.
No part of this work may be modified or reproduced or copied in any form or by any means - graphics, electronic or mechanical, including photocopying, recording, taping or information-and-retrieval system, or used for any purpose than its designated purpose, without the written permission of ESB International Limited

Ordnance Survey Licence No. EN 0023709-14; Copyright Ordnance Survey Ireland, Government of Ireland

ESB INTERNATIONAL

ESB International
18/21 Stephen Court, St Stephen's Green, Dublin 2
Tel: 353 1 703 8000 Email: marketing@esbi.ie Web: www.esbi.ie
ESB International is a trading name of ESB Engineering & Facility Management Ltd
Registered Office: as above Registered in Ireland No. 155249

DRAWN	PRODUCED	VERIFIED	APPROVED	APPD DATE
CF	KC	BA	CM	Dec-14
PLANNING DRAWING REFERENCE			NO. OF SHTS	SIZE
MT-001-001			1 of 3	A1
DRAWING NUMBER			SCALE	SHEET REV
DRAFT			1:50,000	PE687-D141-128-001-005

NOTES:
1. Transmission line and towers not to be scaled
2. Discovery Series tiles used: OS2628, OS2630, OS2632, OS2628, OS2630, OS2632
OSNI TILES: TILE042, TILE043, TILE051, TILE052
3. Land & Property Services Intellectual Property is protected by Crown Copyright and is reproduced with the permission of Land & Property Services under Delegated Authority from the Controller of Her Majesty's Stationery Office. © Crown Copyright and database right Licence No.: D06814-12

Tower 237 marks the termination of the CMSA section and the commencement of the MSA section of the line route (Refer to Planning Drawing Reference: MT-001-002 for continuation of line)