



ELEVATION TO INSIDE OF GATES

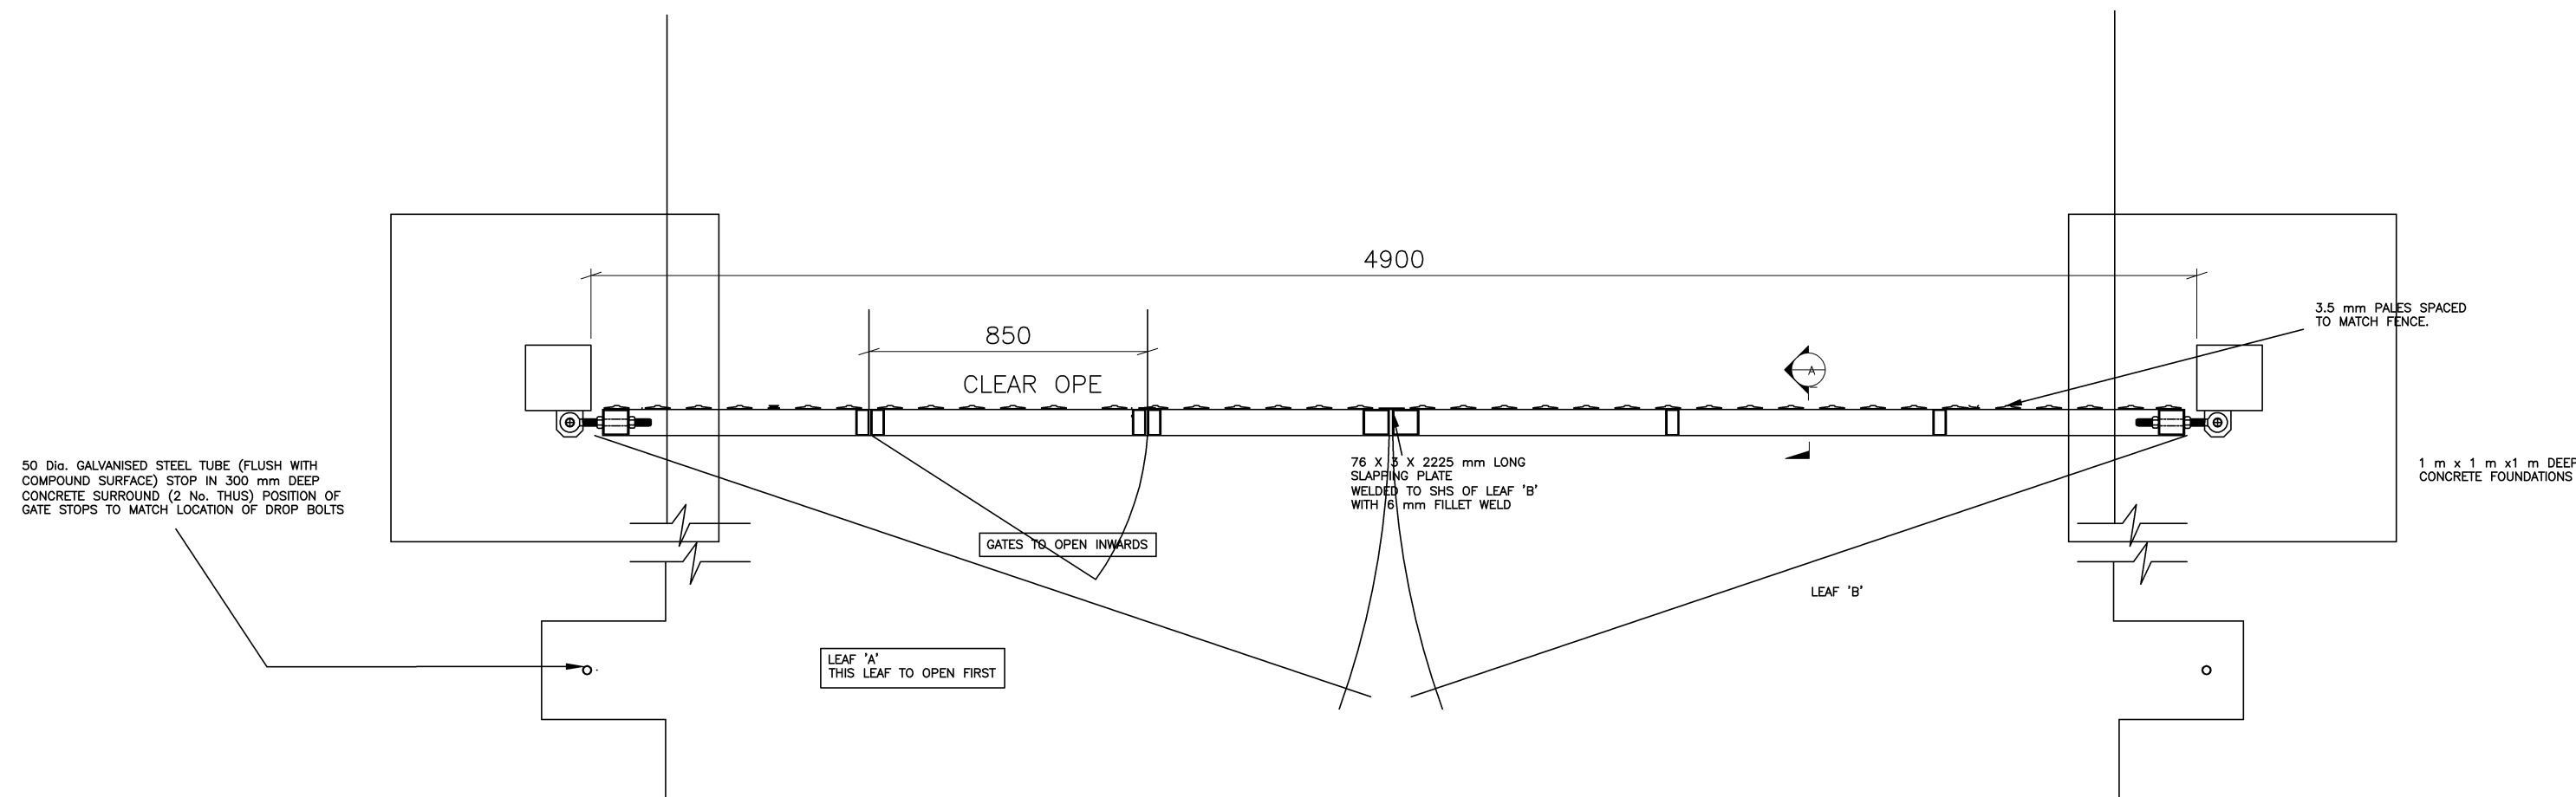

PLAN ON GATES

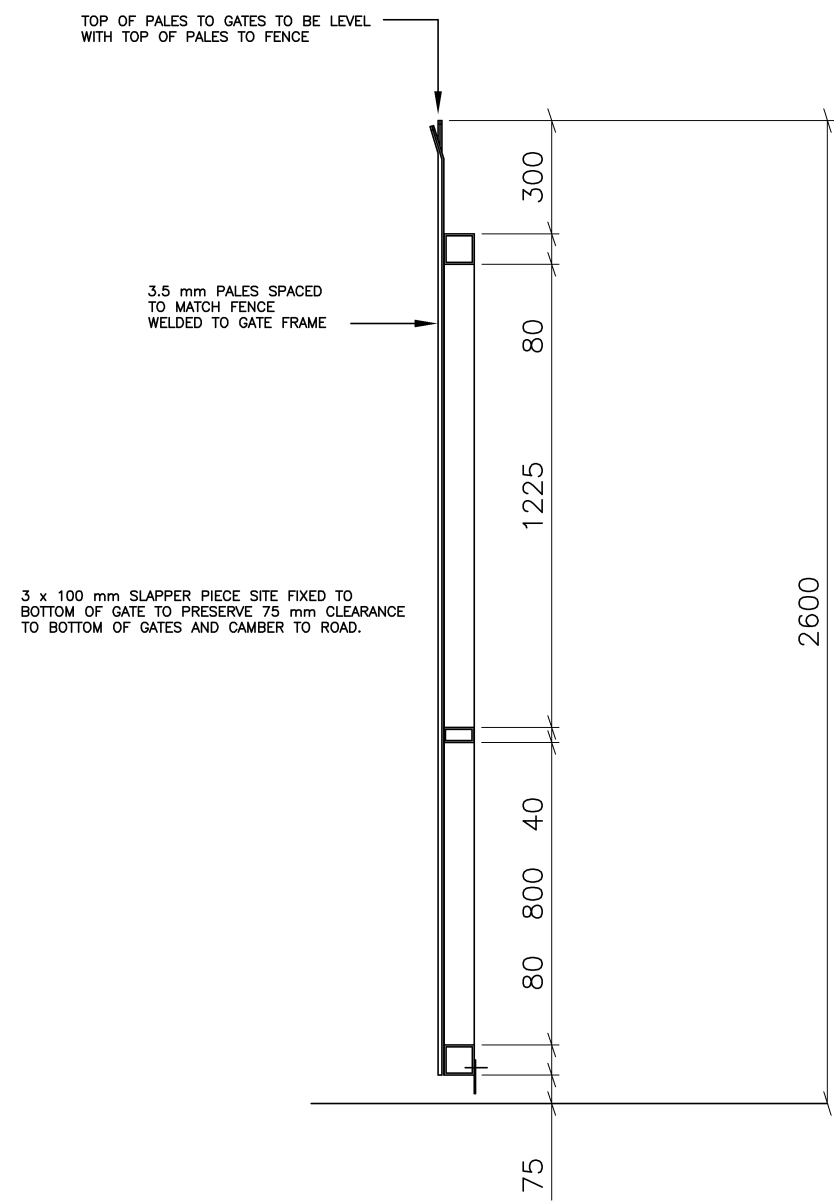

SECTION A-A

DRAFT

	</
--	--	----