



**NOTE:**  
 1. All dimensions are approximate.  
 2. Internal bracing is for illustrative purposes only and may vary depending on tower manufacturer.  
 3. All dimensions provided in mm.

PLANNING REF	MT-008-007
TOWER TYPE	Typical 400kV Double Circuit Angle Tower Outline

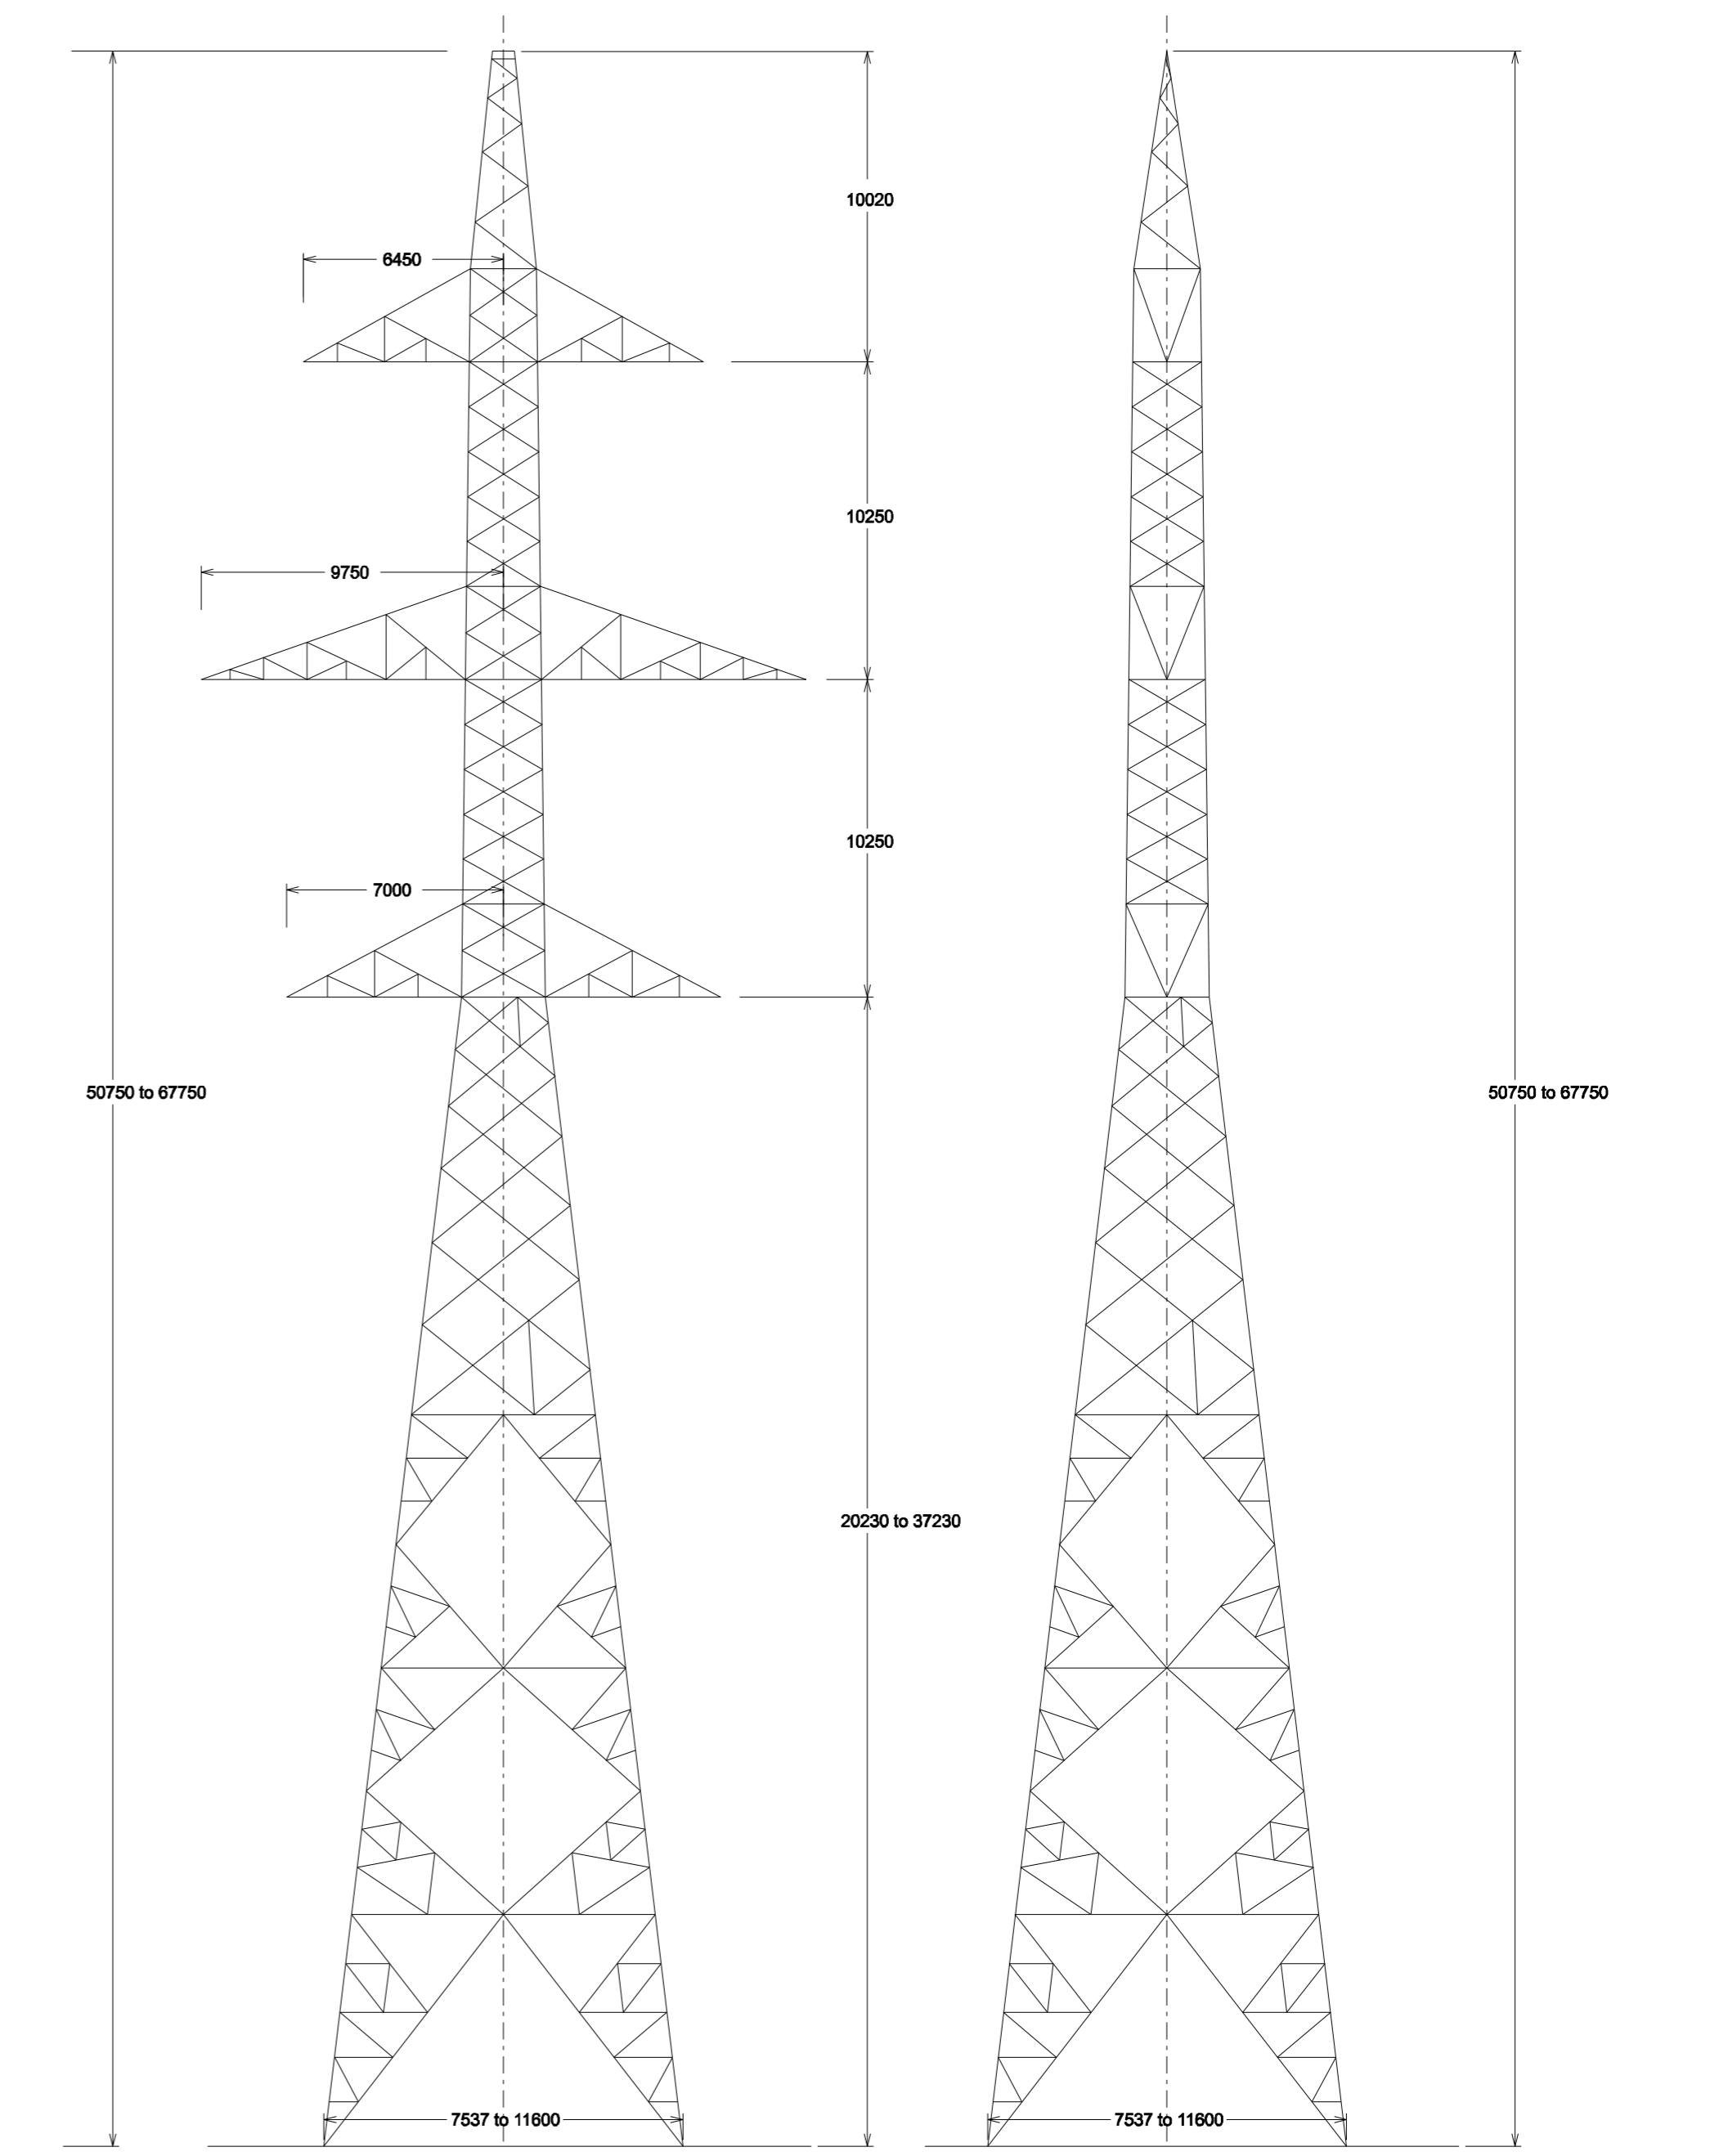

**NOTE:**  
 1. All dimensions are approximate.  
 2. Internal bracing is for illustrative purposes only and may vary depending on tower manufacturer.  
 3. All dimensions provided in mm.

PLANNING REF	MT-008-006
TOWER TYPE	Typical 400kV Double Circuit Intermediate Tower Outline

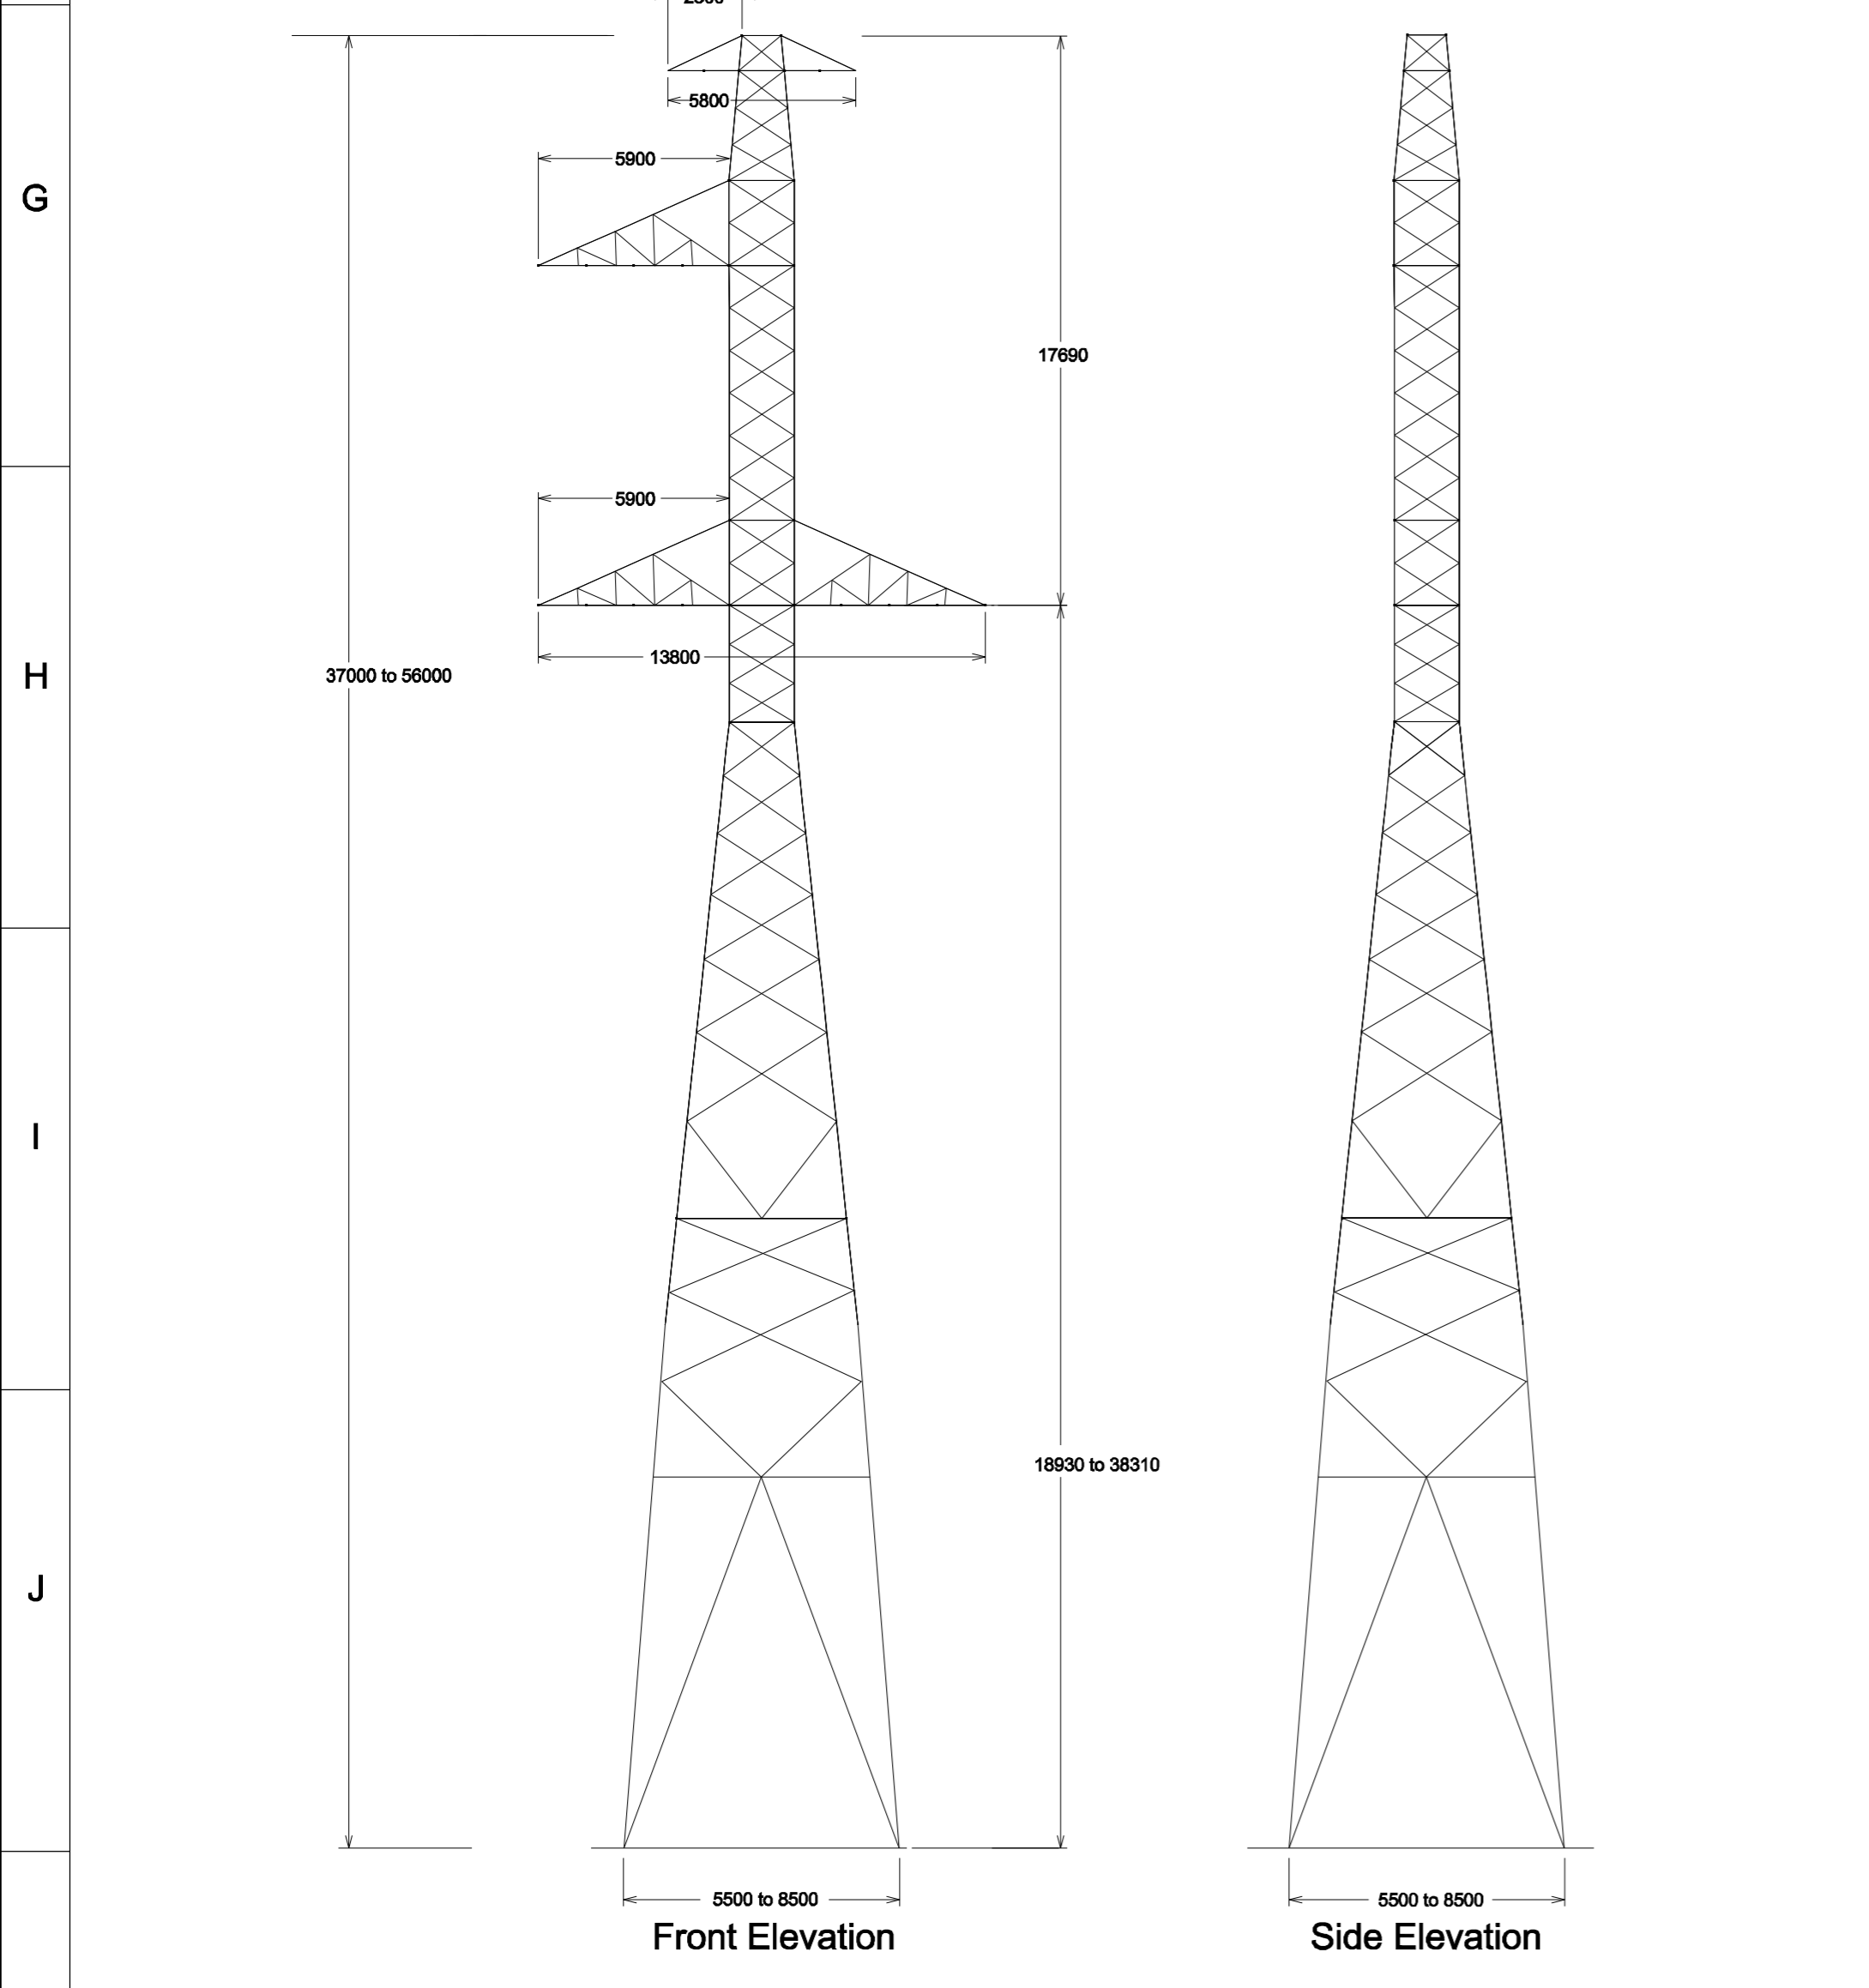

**NOTE:**  
 1. All dimensions are approximate.  
 2. Internal bracing is for illustrative purposes only and may vary depending on tower manufacturer.  
 3. All dimensions provided in mm.

PLANNING REF	MT-008-005
TOWER TYPE	Typical 400kV Transposition Tower

**DRAFT**

Rev	Revision Description

Purpose of issue - Preliminary unless indicated  
 Tender  Client Approval  Construction  As-built  Revised

**ESB International**

ESB International, Stephen Court, 18-21 St. Stephen's Green  
 Dublin 2, Ireland. Tel: (0)1 703 8000 Fax: +353 (0)1 703 8088  
 Email: marketing@esb.ie Web: www.esb.ie  
 ESB International is a trading name of ESB Engineering & Facility Management Limited.  
 Registered Office: as above Registered in Ireland No. 155240

Client **EIRGRID**

Project **North - South 400kV Interconnection Development**

Contract **N/A**

Production Unit **High Voltage Engineering**

Drawing Title **Typical 400kV Tower Outline Planning Drawings**

Copyright ESB International Ltd All rights reserved. No part of this work may be modified or reproduced or copied in any form or by any means - graphic, electronic or mechanical, including photocopying, recording, taping or information-and-retrieval system, or used for any purpose other than its designated purpose, without the written permission of ESB International Ltd.

Drawn	Produced	Verified	Approved	Approved date
J.Walsh	J.Walsh	K.Coffey	C.Moloney	22/01/14
Client Ref	TC211212	No. of Sheets	Size	Scale
		-	A1	1/200
Drawing Number	PE687-D141-127-009-003			

SHEET REV