


**KEY PLAN:**

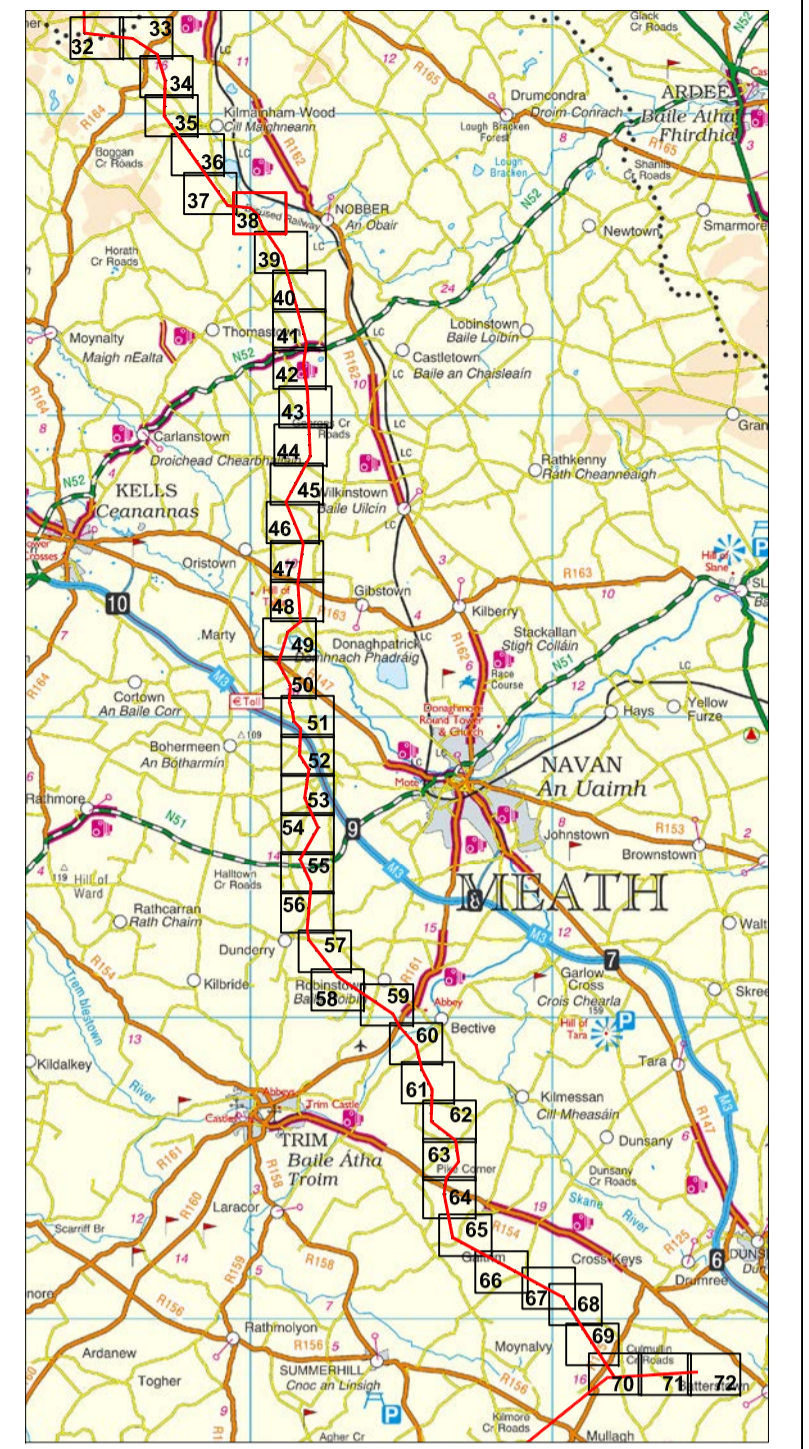

- NOTES:**
1. Transmission lines and towers not to be scaled.
  2. For details of proposed structures see structure description schedule.
  3. Figured dimensions only to be taken from this drawing.
  4. Dimensions are shown from nearest point of dwelling to the centreline of proposed line route and nearest outer conductor.
- OSI Sheet(s): 2064, 2065

**DRAFT**

Rev	Date	Description	By	Chkd.
B	Dec. '14	PLANNING ISSUE	M.N	D.G.
A	Jan. '14	CLIENT ISSUE	MN	DG

Client:

Project: **NORTH - SOUTH 400 kV INTERCONNECTION DEVELOPMENT**

Title: **MEATH STUDY AREA (MSA) 1:2,500 LINE ROUTE MAP - Sheet 38 of 72 -**

Scale @ A1: **1:2,500**

Prepared by: M. Nolan      Checked: D. Grehan      Date: December 2014

Project Director: D. Grehan

Planning Dwg Ref: MT-004-038

Patrick J. Tobin & Co. Ltd.

TOBIN Consulting Engineers,  
Block 10-4, Blanchardstown Corporate Park,  
Dublin 15, Ireland.  
tel: +353-(0)1-8030406  
fax: +353-(0)1-8030409  
e-mail: dublin@tobin.ie  
www.tobin.ie

Drawing No.: **6244-2017**      Revision: **B**