


KEY:

- Viewpoints
- Proposed Tower
- Proposed 400kV Overhead Line
- Proposed Substation Site
- Route Buffer -- 5km

VP	Location	E	N
1	Unnamed Bridge on Trewmount Road (B 106)	285755	358783
2	Derrygawley Way to south of Turleenan Substation	285858	357995
3	Derrygawley Way to east of Turleenan Substation	285745	357790
4	Trewmount Road (B 106) near site access road	285631	358584
5	Bonds Bridge over River Blackwater near the Argory	287261	358567
6	Moy Road (A29) crossing	283215	357831
7	Culkeeran Road	283081	357492
8	Gorestown Road	282250	356455
9	Benburb Road	282907	354290
10	Benburb Road south of Ninewell Bridge	282764	353974
11	Confacle Road (B 128) crossing	282958	352440
12	Benburb Priory	281607	352127


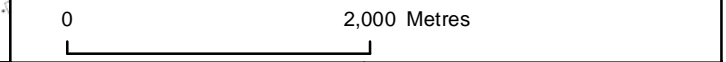


Client: 
 Project: **TYRONE-CAVAN INTERCONNECTOR CONSOLIDATED ES**

Title: **VIEWPOINT LOCATION PLAN SHEET 1 of 4**


AECOM
 9th Floor
 The Clarence West Building
 2 Clarence Street West
 BELFAST, BT2 7GP
 Tel +44 (0) 28 9060 7200
 Fax +44 (0) 28 9060 7399
 www.aecom.com

Design: SC Drawn: SM
 Chk'd: SC App'd: SC
 Date: JUNE 2013 Scale at A3: 1:50,000
 Drawing Number: Figure 13.6a A3

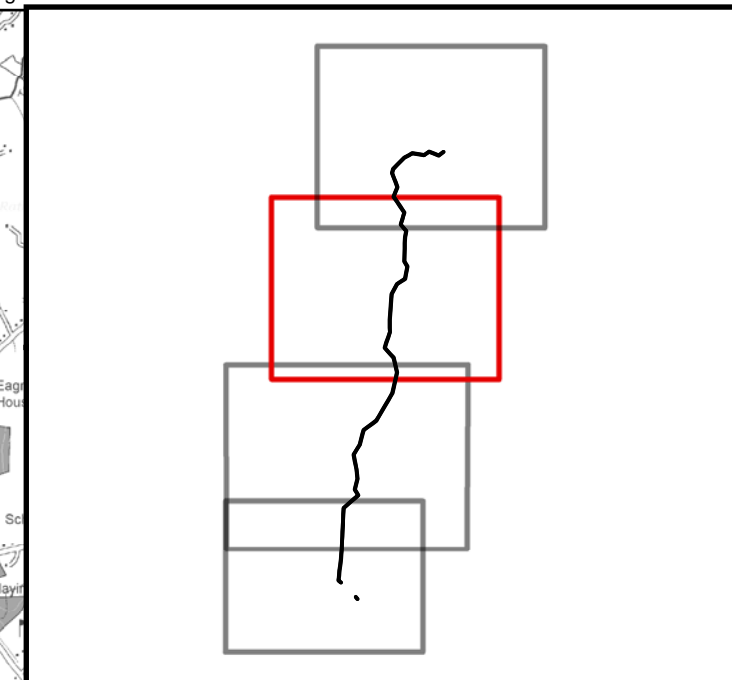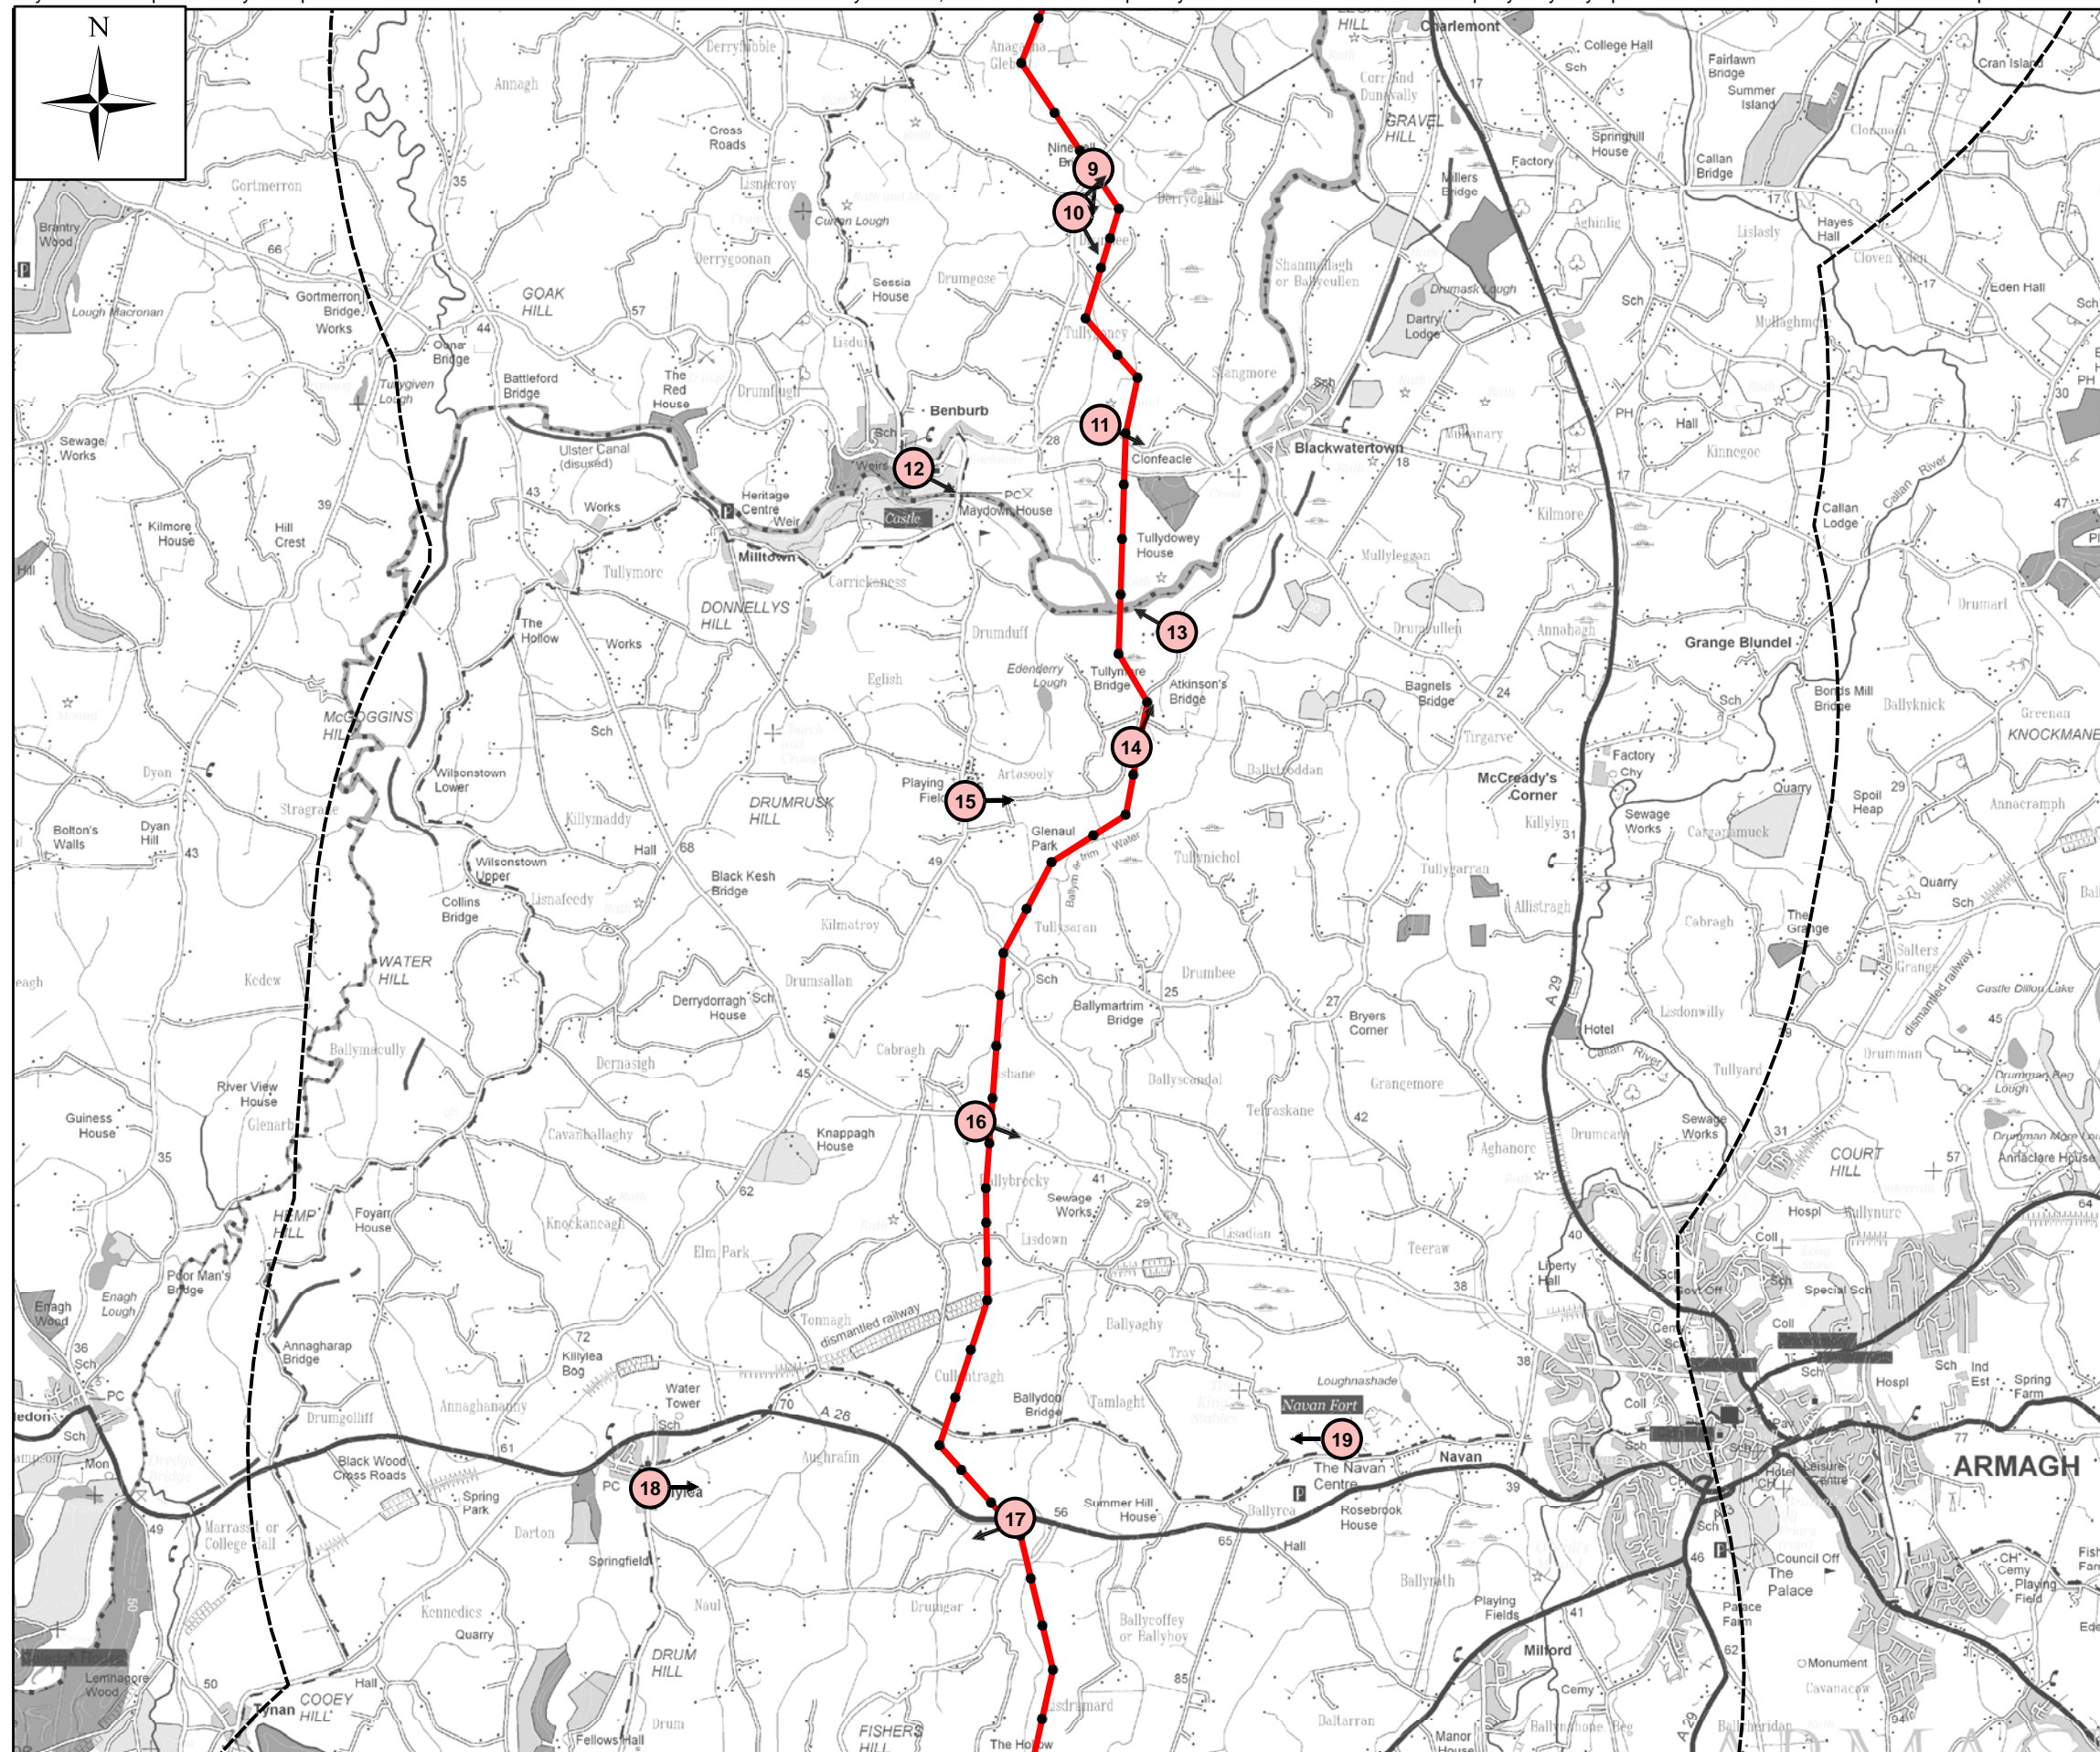

- KEY:**
- Viewpoints
 - Proposed Tower
 - Proposed 400kV Overhead Line
 - Route Buffer -- 5km

VP	Location	E	N
9	Benburb Road	282907	354290
10	Benburb Road south of Ninewell Bridge	282764	353974
11	Confeacle Road (B128) crossing	282958	352440
12	Benburb Priory	281607	352127
13	Artasooly Road looking towards Blackwater River Crossing	283513	350940
14	Artasooly Road at Tullymore Bridge	283184	350110
15	Artasooly Road and Maydown Road junction at Artasooly	281982	349719
16	Battleford Road (B15) crossing	282054	347405
17	Killylea Road (A28) crossing	282341	344539
18	Killylea settlement (Fellows Grange Court)	279701	344754
19	Navan Fort	284706	345110


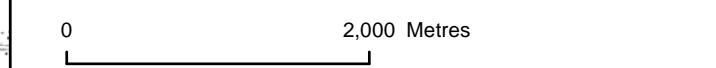


Client: 
 Project: **TYRONE-CAVAN INTERCONNECTOR CONSOLIDATED ES**

Title: **VIEWPOINT LOCATION PLAN SHEET 2 of 4**

AECOM
 9th Floor
 The Clarence West Building
 2 Clarence Street West
 BELFAST, BT2 7GP
 Tel +44 (0) 28 9060 7200
 Fax +44 (0) 28 9060 7399
 www.aecom.com


Design: SC Drawn: SM
 Chk'd: SC App'd: SC
 Date: MARCH 2013 Scale at A3: 1:50,000
 Drawing Number: Figure 13.6b A3

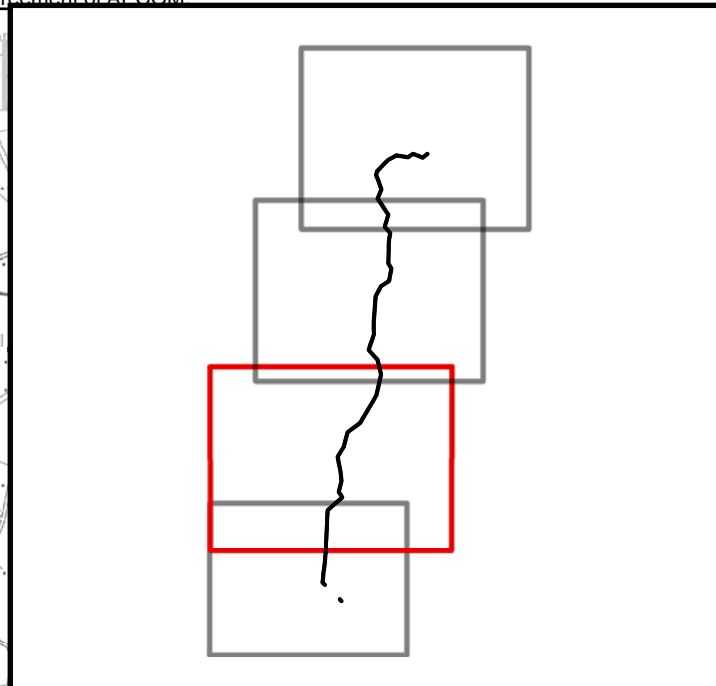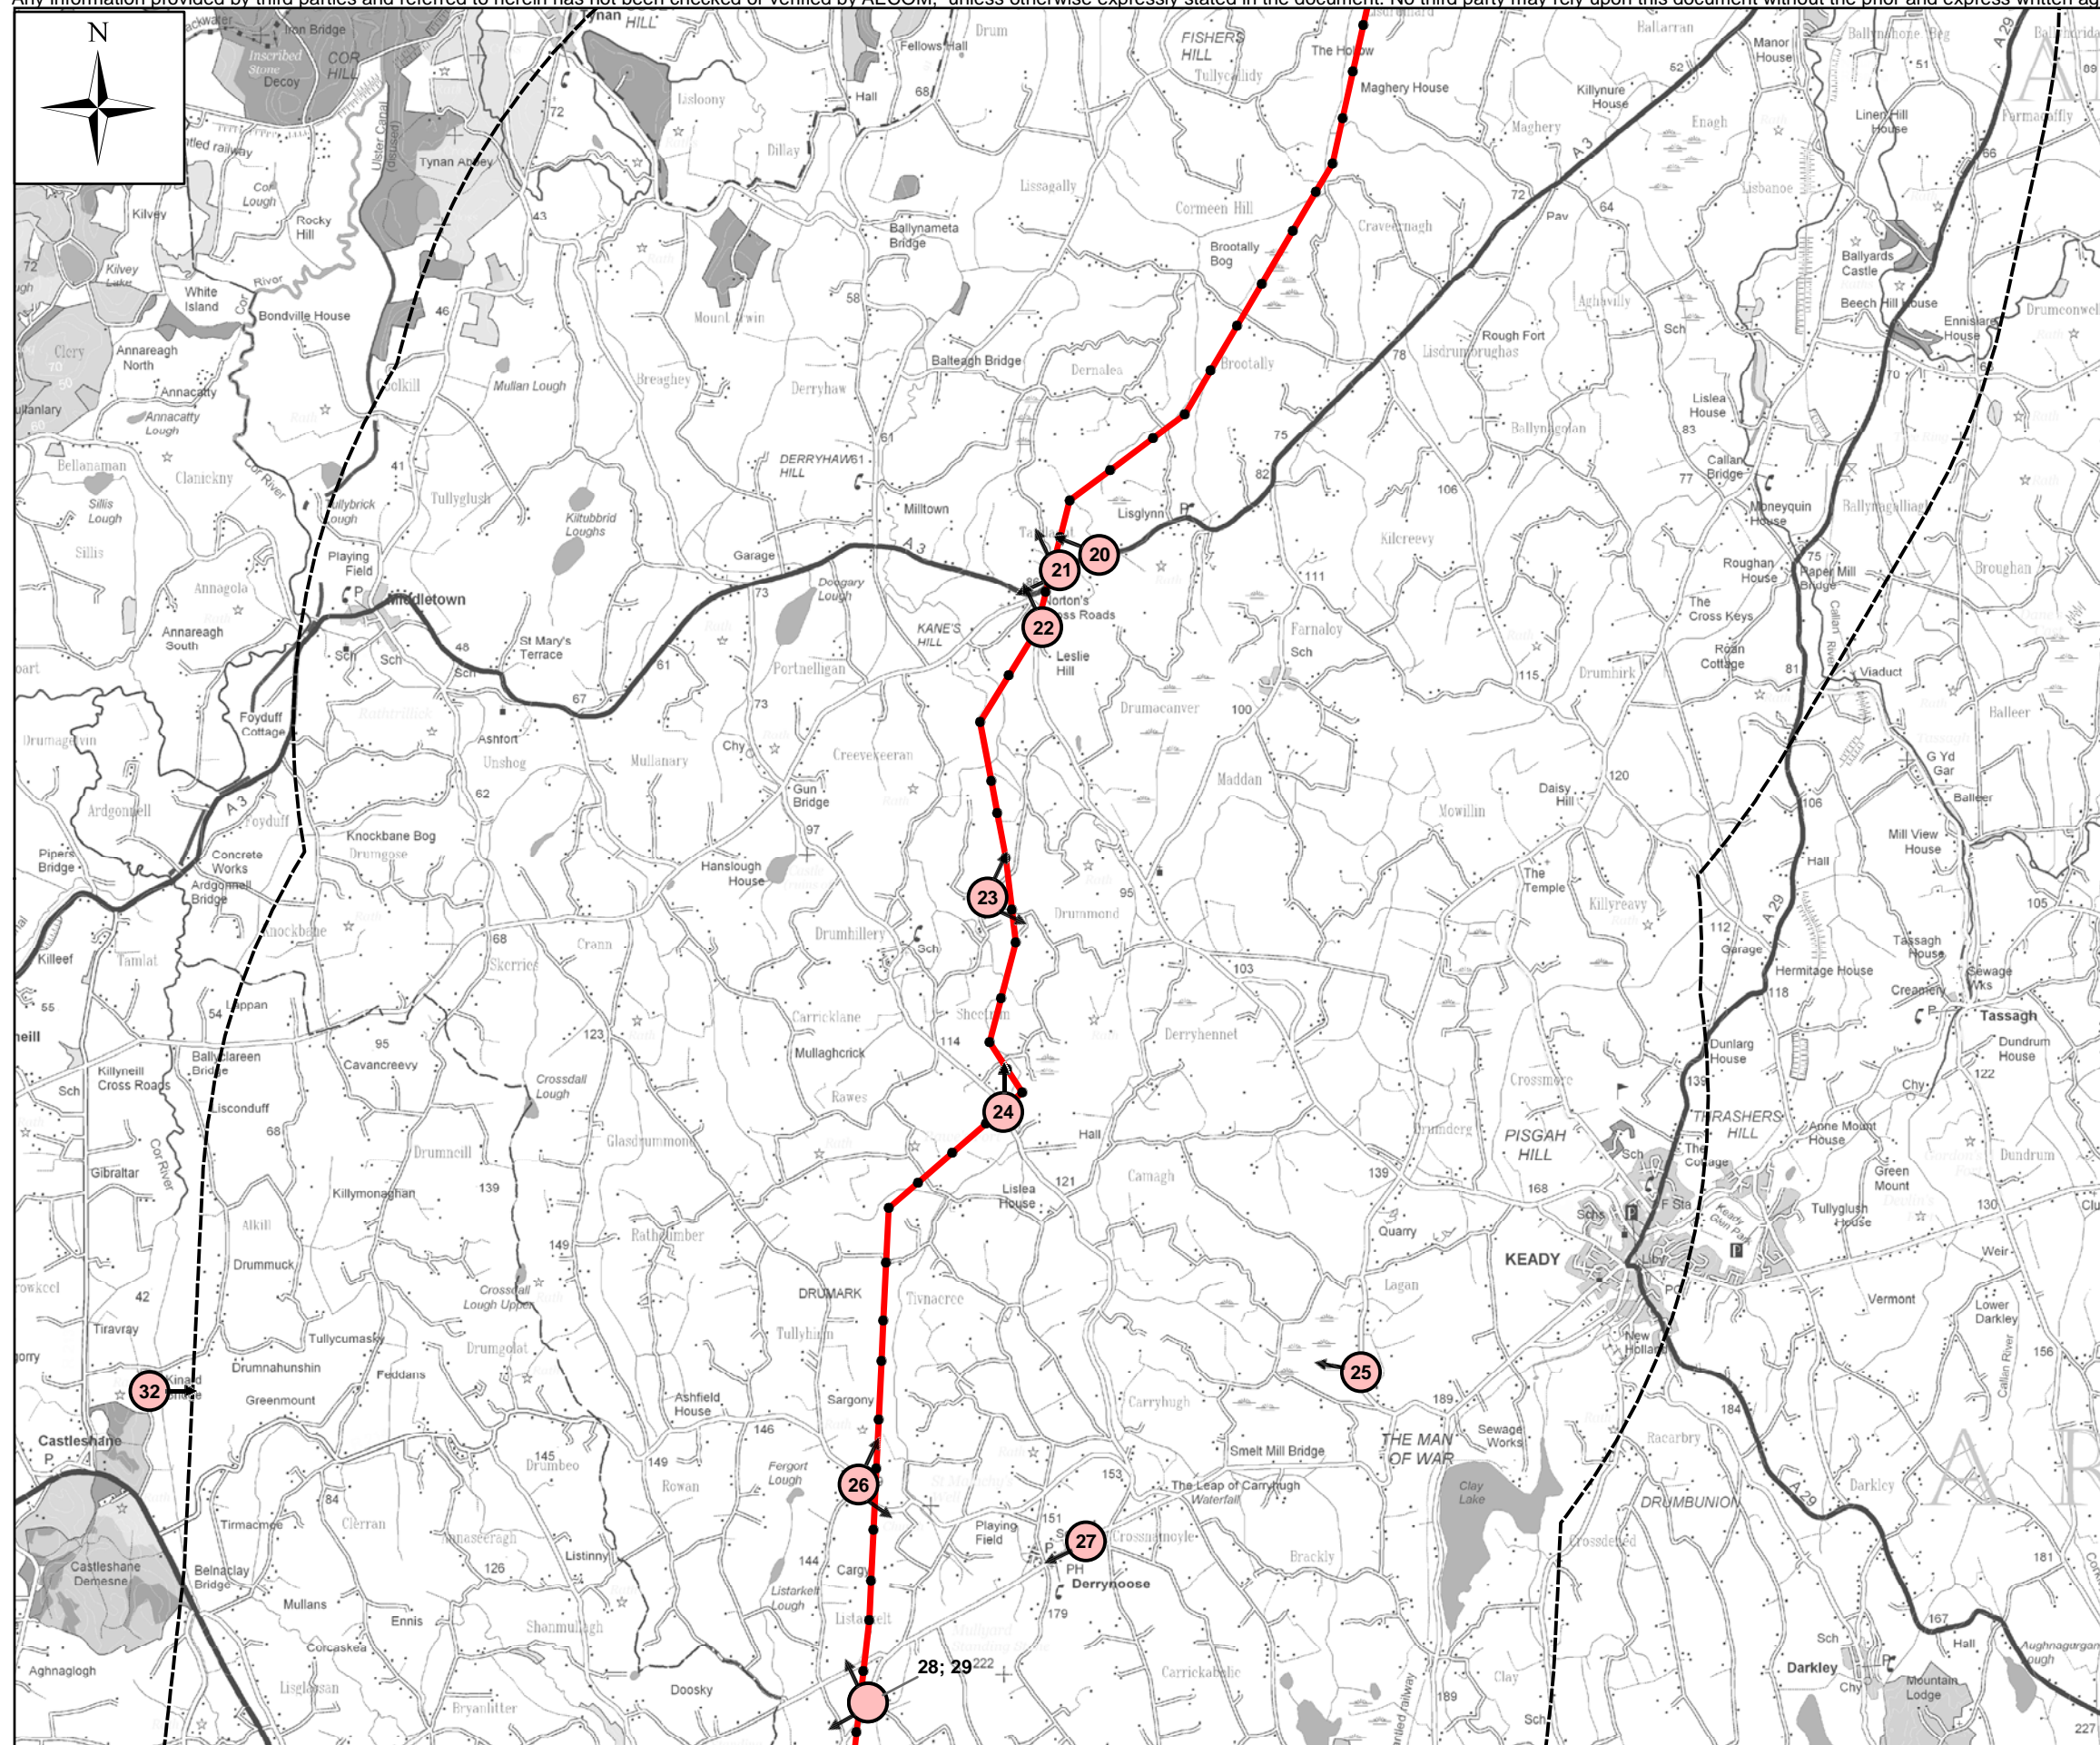

KEY:

- Viewpoints
- Proposed Tower
- Proposed 400kV Overhead Line
- Route Buffer -- 5km

VP	Location	E	N
20	Monaghan Road (A3) east of Norton's Cross Roads	280613	339229
21	Monaghan Road (A3) crossing	280327	339116
22	Maddan Road south of Norton's Cross Roads	280199	338710
23	Cavanagarvan Road and Sheehy Road Junction	279801	336735
24	Drumhillery Road crossing	279916	335173
25	Lagan Road west of Keady	282522	333278
26	Fergort (B3) Road crossing	278861	332461
27	East of Derrynoose	280518	332048
28	Derrynoose Road at Curragh Lane looking north	278931	330875
29	Derrynoose Road at Curragh Lane looking south	278931	330875
32	Castleshane Brae	273697	333141


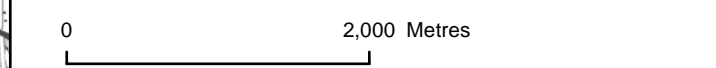


Client: 
 Project: **TYRONE-CAVAN INTERCONNECTOR CONSOLIDATED ES**

Title: **VIEWPOINT LOCATION PLAN SHEET 3 of 4**

AECOM
 9th Floor
 The Clarence West Building
 2 Clarence Street West
 BELFAST, BT2 7GP
 Tel +44 (0) 28 9060 7200
 Fax +44 (0) 28 9060 7399
 www.aecom.com


Design: SC Drawn: SM
 Chk'd: SC App'd: SC
 Date: MARCH 2013 Scale at A3: 1:50,000
 Drawing Number: Figure 13.6c A3

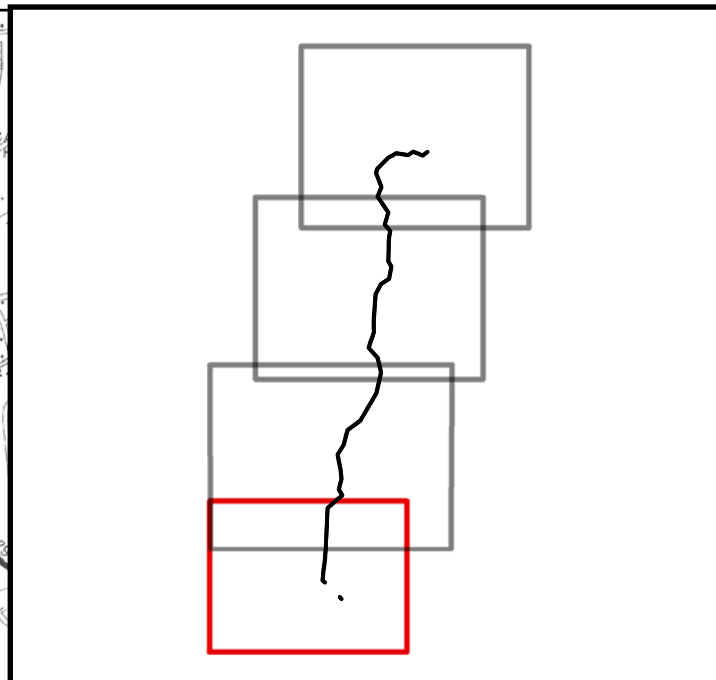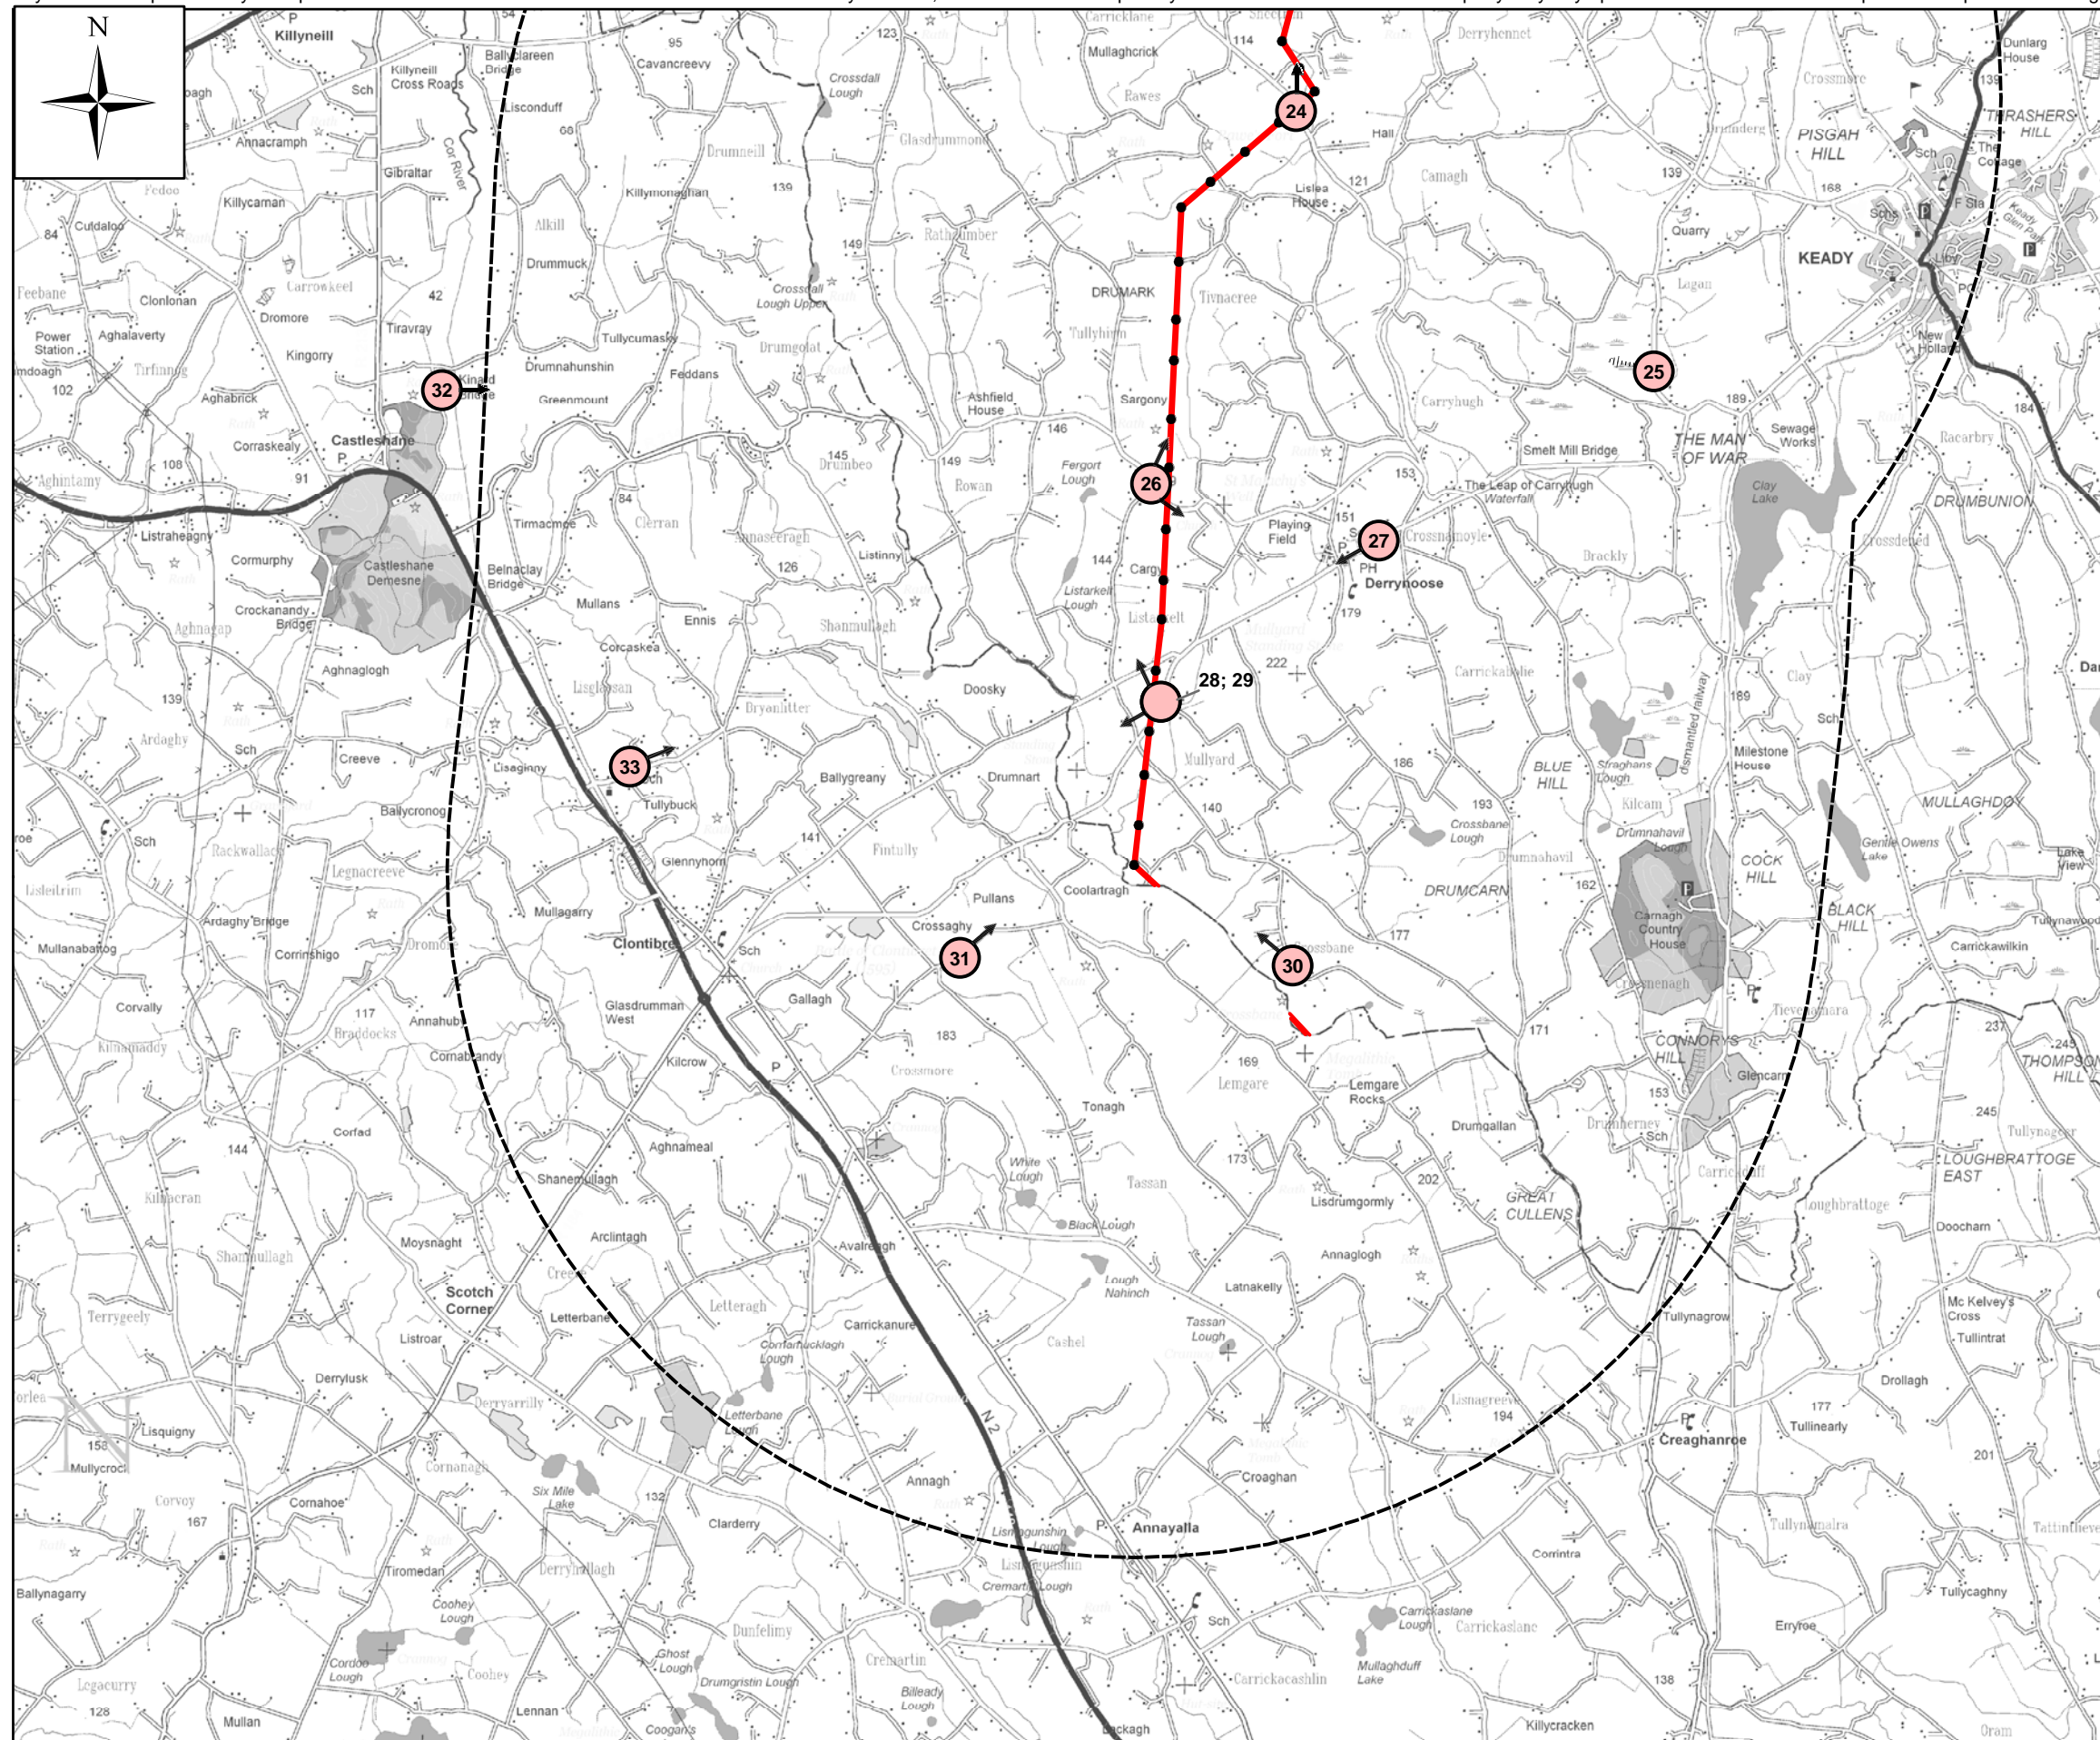

KEY:

- Viewpoints
- Proposed Tower
- Proposed 400kV Overhead Line
- Route Buffer -- 5km

VP	Location	E	N
24	Drumhillery Road crossing	279916	335173
25	Lagan Road west of Keady	282522	333278
26	Fergort (B3) Road crossing	278861	332461
27	East of Derrynoose	280518	332048
28	Derrynoose Road at Curragh Lane looking north	278931	330875
29	Derrynoose Road at Curragh Lane looking south	278931	330875
30	Crossbane Road	279891	328956
31	Crossaghy Road	277469	329010
32	Castleshane Brae	273697	333141
33	Tully Buck	275064	330403
34	Mullyash Mountain	286455	326008

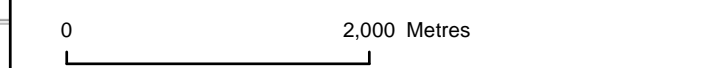

Client: 
 Project: **TYRONE-CAVAN INTERCONNECTOR CONSOLIDATED ES**

Title: **VIEWPOINT LOCATION PLAN SHEET 4 of 4**

AECOM
 9th Floor
 The Clarence West Building
 2 Clarence Street West
 BELFAST, BT2 7GP
 Tel +44 (0) 28 9060 7200
 Fax +44 (0) 28 9060 7399
 www.aecom.com

Design: SC Drawn: SM
 Chk'd: SC App'd: SC
 Date: MARCH 2013 Scale at A3: 1:50,000
 Drawing Number: Figure 13.6d A3