


FENCE HEIGHT TO BE ADJUSTED AT GATE TO ACHIEVE MIN 2600mm FROM ROAD LEVEL

PALES TO BE 70 x 20 x 3.5mm CORRUGATED WITH TRIPLE POINTED AND SPLAYED HEADS WELDED TO 50 x 50 x 6 STEEL ANGLE WITH 23 No. PALES PER PANEL

50 x 50 x 6 ANGLE HORIZONTAL RAILS


PANELS EMBEDDED 50mm IN CONCRETE PLINTH & 100mm MINIMUM CONCRETE COVER TO FRONT OF PALES

1100 x 600 x 600 CONCRETE FOUNDATIONS DIMENSIONS TO OUTSIDE GROUND LEVEL GRADE C20/25 CONCRETE

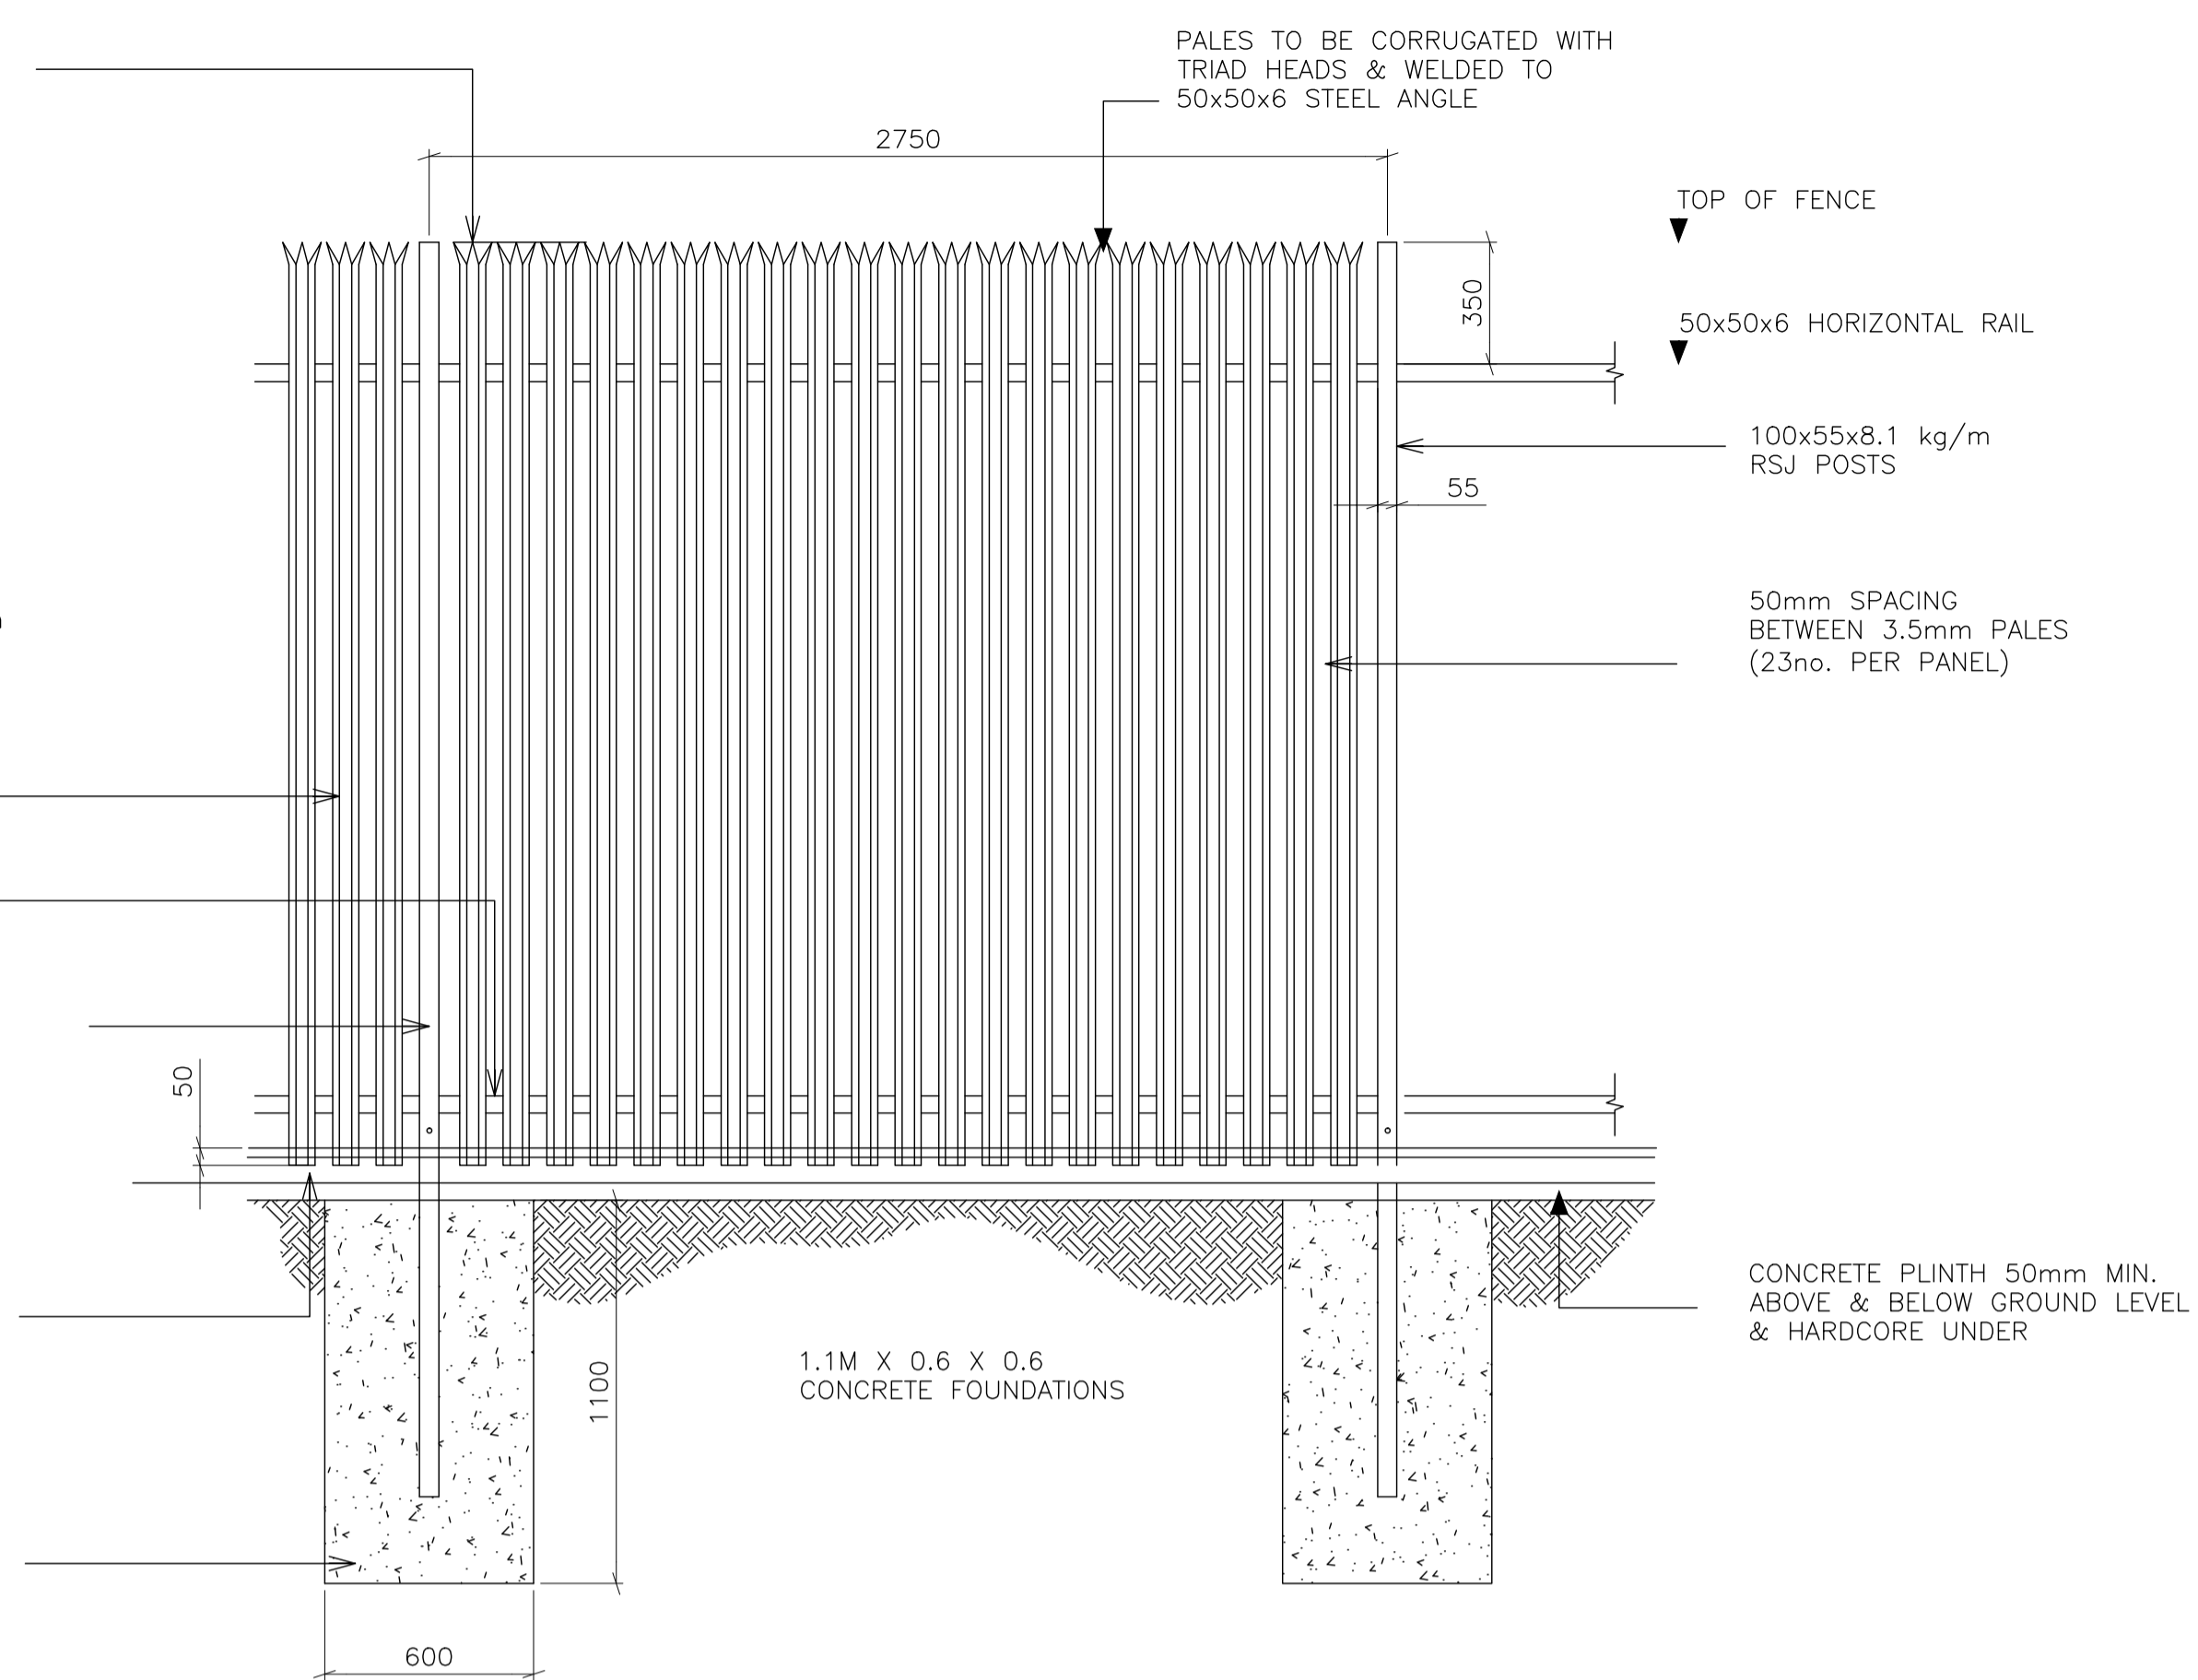


ELEVATION OF FENCE


THIS SECTION OF FENCING TO BE WELDED CONSTRUCTION, FABRICATED AS PER MAIN PANELS AS NOTED

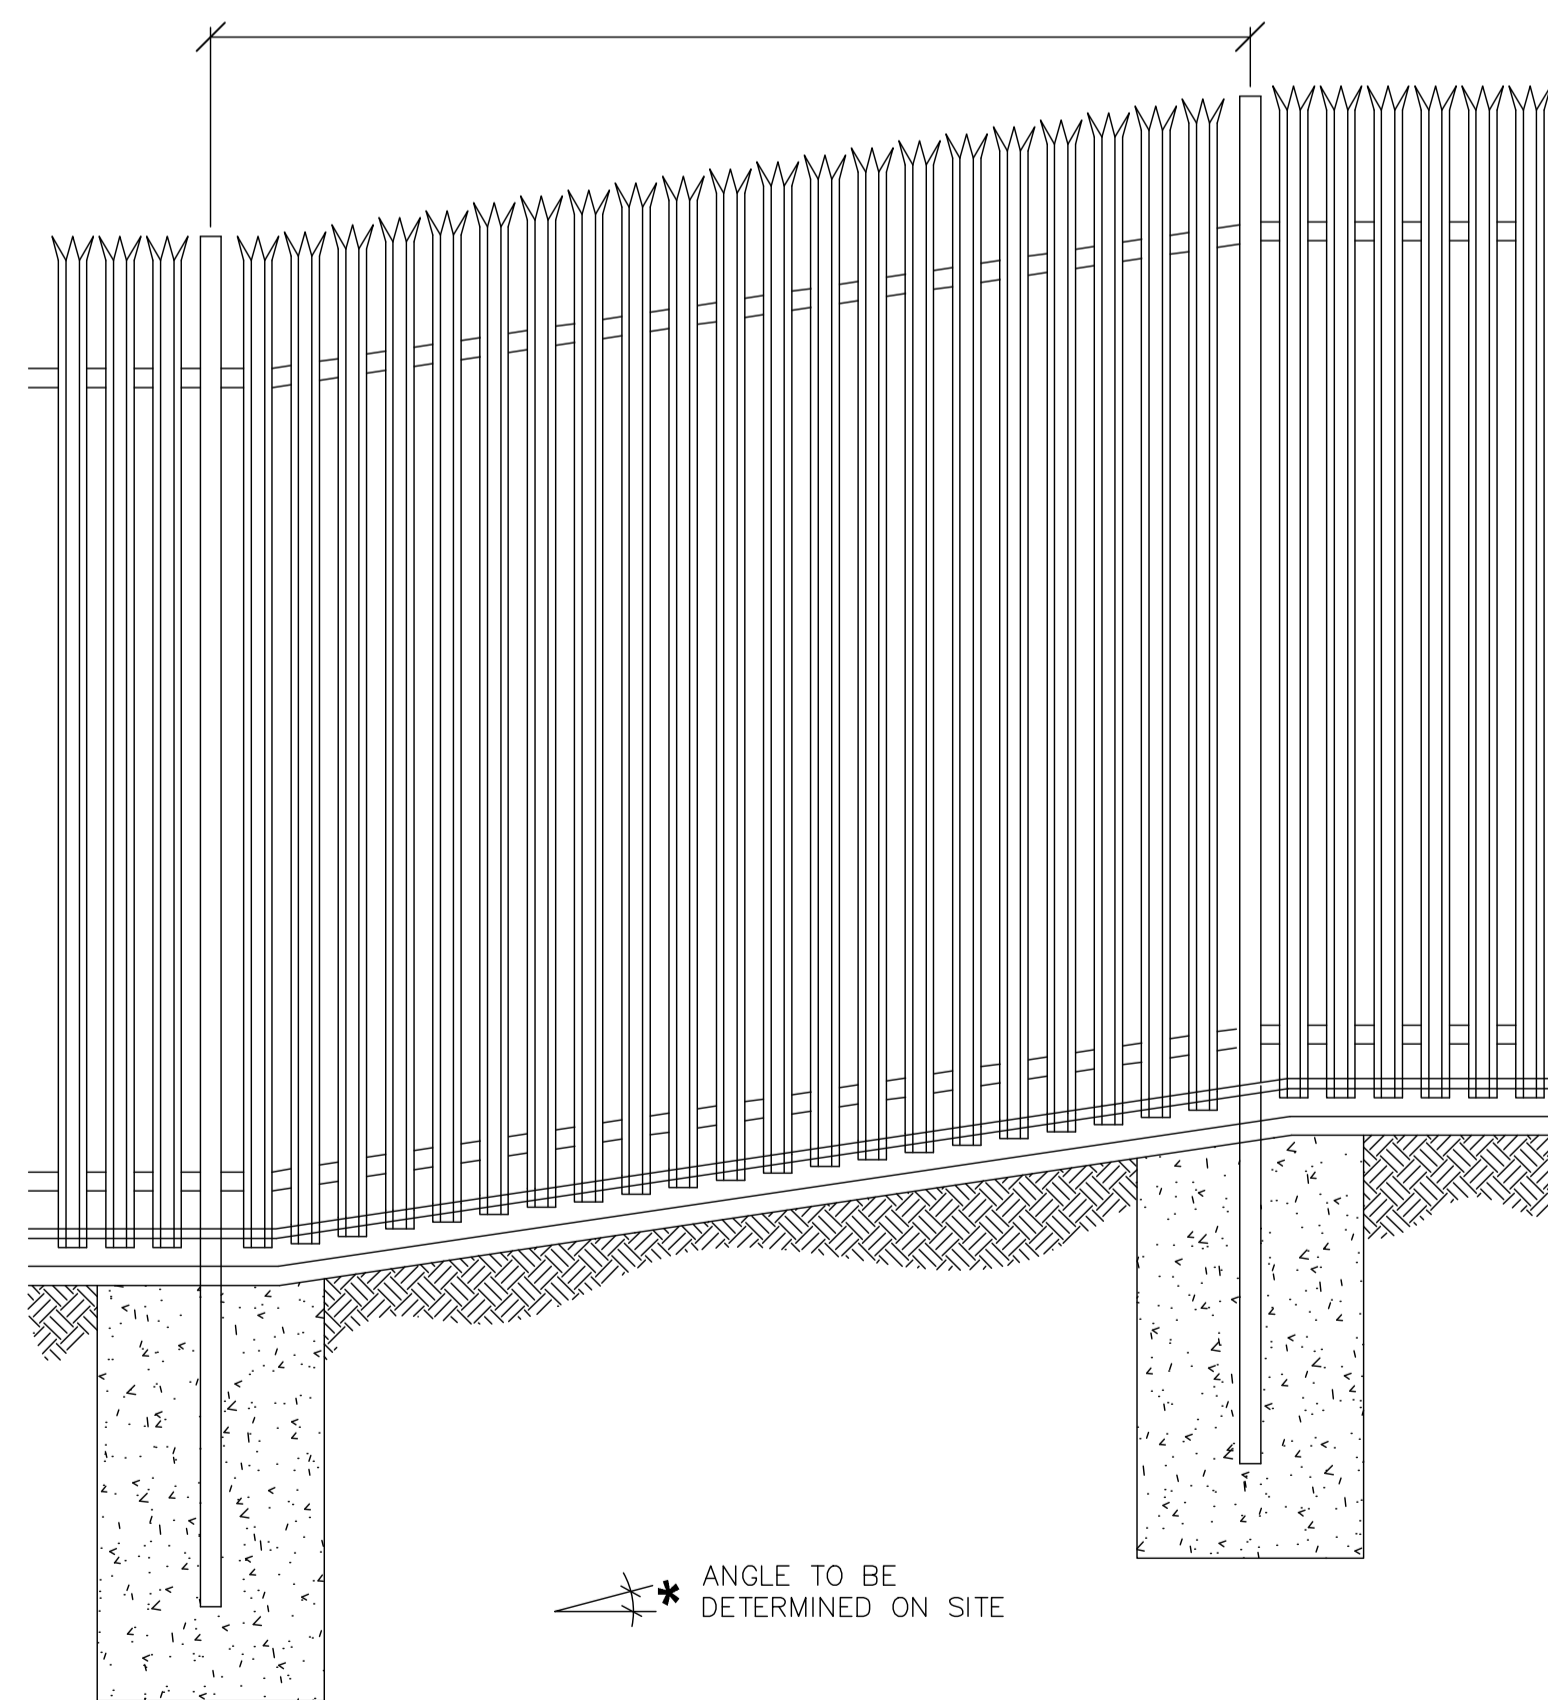

ELEVATION TO TYPICAL SLOPED SECTION OF FENCING

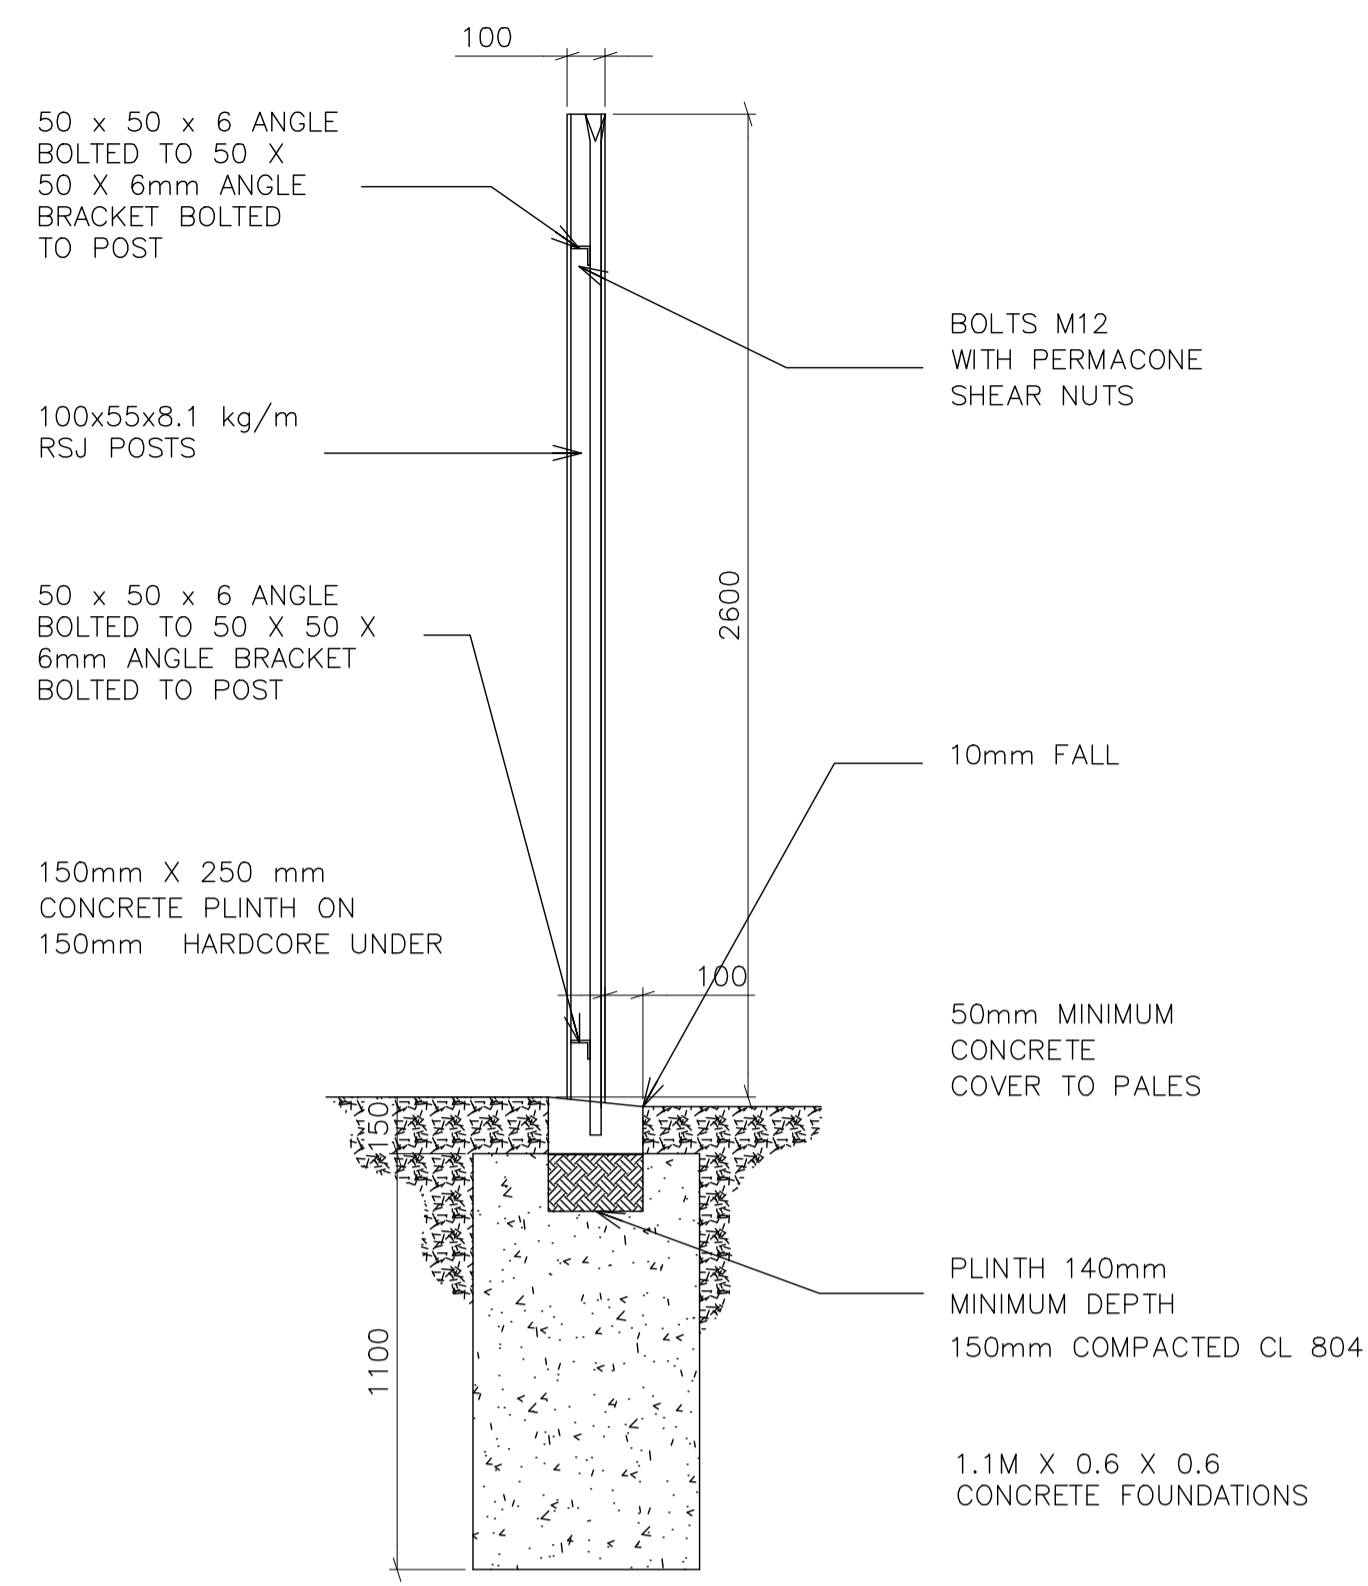

PALES & PLINTH DETAILS

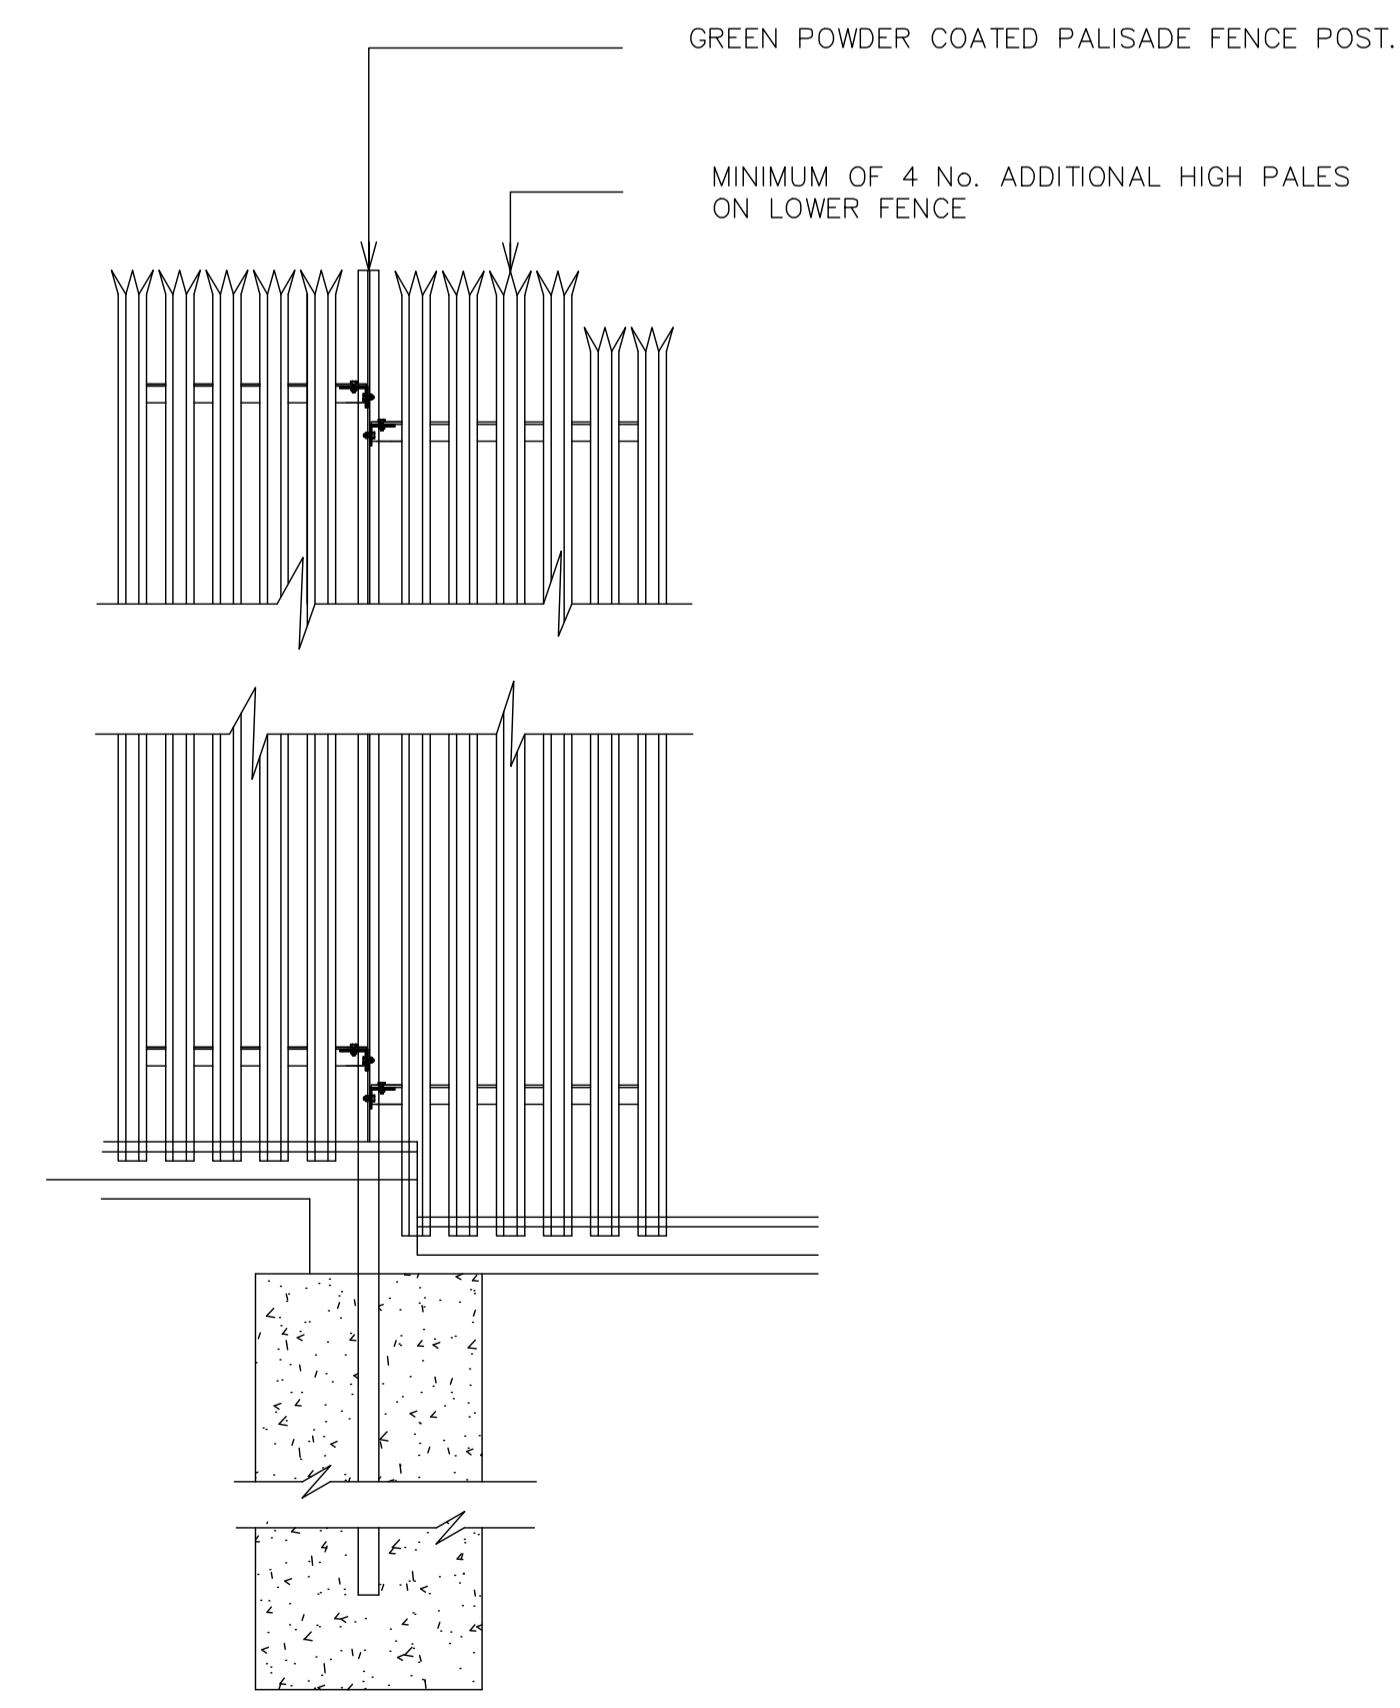

STEP(S) IN PALISADE FENCE

DEPTH OF STEP TO BE AGREED ON SITE, BUT NOT GREATER THAN 200mm
NOTE: - ADDITIONAL HIGH PALES ON LOWER FENCE.

0	00.00.00	ISSUED FOR ...	AB	AB	AB	AB
REV.	DATE	REVISION DESCRIPTION	DRN	PROD	VER	APP
PURPOSE OF ISSUE - PRELIMINARY UNLESS INDICATED						
TENDER	<input type="checkbox"/>	CLIENT APPROVAL	<input type="checkbox"/>	CONSTRUCTION	<input type="checkbox"/>	AS-BUILT
						REVISED
Client						
Project	North South 400 kV Interconnection Development					
Contract	N/A					
Drawing Title	Proposed Construction / Material Storage Yard Site Boundary Palisade Fence					
	Planning Drawing Reference - MT-009-003					
Production Unit	High Voltage Engineering					
ESB International, Stephen Court, 18-21 St. Stephen's Green, Dublin 2, Ireland. Tel: +353 (0)1 703 8000 Fax: +353 (0)1 703 8088 Email: marketing@esbi.ie Web: www.esbi.ie ESB International is a trading name of ESB Engineering & Facility Management Limited. Registered Office: as above Registered in Ireland No. 155249						
DRAWN	PRODUCED	VERIFIED	APPROVED	APPROVED	APPD DATE	
JW	JW	KC	CM	CM	DEC14	
CLIENT REF	No. of Sites		SIZE	SCALE	REV	
TC211774	1		A1	1/20		
DRAWING NUMBER						
DRAFT PE687-D141-143-001-001						

COPYRIGHT © ESSI ENGINEERING & FACILITY MANAGEMENT LIMITED.
All rights reserved. No part of this work may be modified or reproduced or copied in any form or by any means - graphic, electronic or mechanical, including photocopying, recording, taping or information-and-retrieval system, or used for any purpose other than its designated purpose, without the written permission of ESSI Engineering & Facility Management Ltd.

NOTE: - DIMENSIONS ARE IN MILLIMETERS UNLESS OTHERWISE STATED