


KEY PLAN:

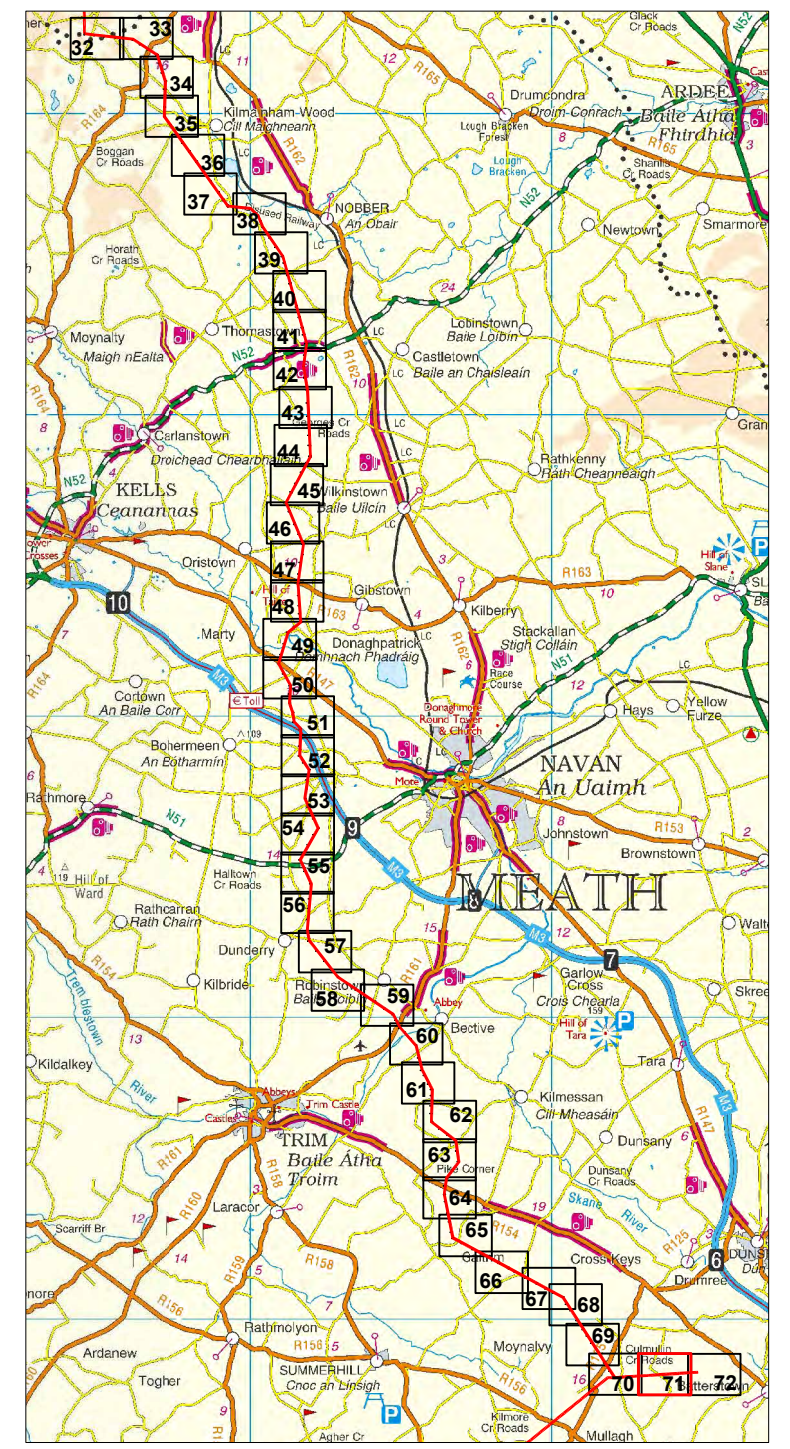

NOTES:

1. Transmission lines and towers not to be scaled.
2. For details of proposed structures see structure description schedule.
3. Figured dimensions only to be taken from this drawing.
4. Dimensions are shown from nearest point of dwelling to the centreline of proposed line route and nearest outer conductor.

OSI Sheet(s): 2919, 2919-D

DRAFT

Rev	Date	Description	By	Chkd.
B	Dec. '14	PLANNING ISSUE	M.N	D.G.
A	Jan. '14	CLIENT ISSUE	MN	DG

Client:

Project:
NORTH - SOUTH 400 kV
INTERCONNECTION DEVELOPMENT

Title:
MEATH STUDY AREA (MSA)
1:2,500 LINE ROUTE MAP
- Sheet 71 of 72 -

Scale @ A1: 1:2,500
Prepared by: M. Nolan
Checked: D. Grehan
Date: December 2014
Project Director: D. Grehan
Planning Dwg Ref: MT-004-071

Patrick J. Tobin & Co. Ltd.
TOBIN Consulting Engineers,
Block 10-4, Blanchardstown Corporate Park,
Dublin 15, Ireland.
tel: +353-(0)1-8030406
fax: +353-(0)1-8030409
e-mail: dublin@tobin.ie
www.tobin.ie

TOBIN Consulting Engineers will not be liable for any use of this document for any purpose other than that for which it was originally prepared and approved. Engineers, as copyright holder, no part of this document may be reproduced or transmitted in any form and by any means, and shall not be held liable for any loss, injury or damage for any purpose.
Drawing No.: 6244-2050
Revision: B