


KEY PLAN:

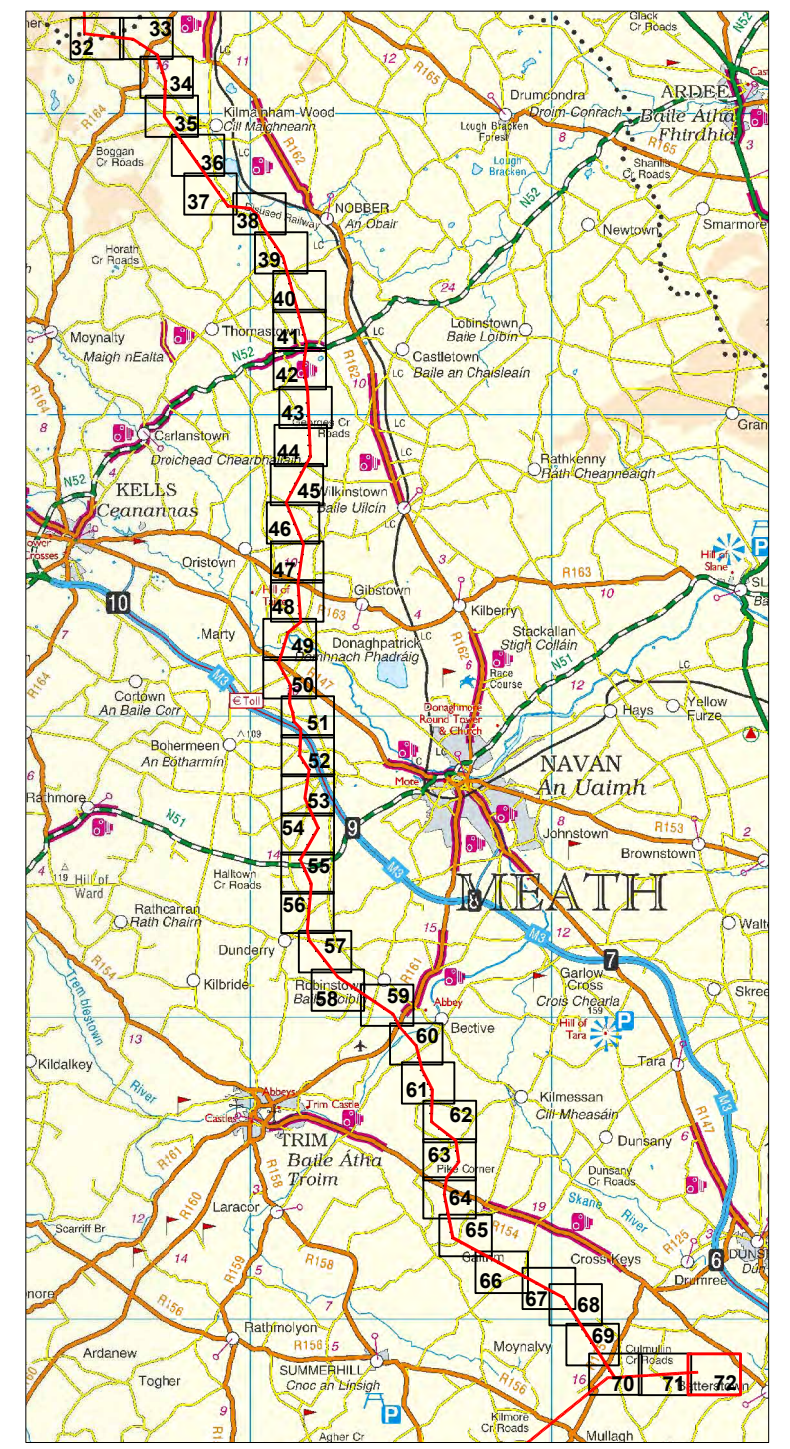

- NOTES:
1. Transmission lines and towers not to be scaled.
  2. For details of proposed structures see structure description schedule.
  3. Figured dimensions only to be taken from this drawing.
  4. Dimensions are shown from nearest point of dwelling to the centreline of proposed line route and nearest outer conductor.
- OSI Sheet(s): 2919, 2919-D

**DRAFT**

Rev	Date	Description	By	Chkd.
B	Dec. '14	PLANNING ISSUE	M.N	D.G.
A	Jan. '14	CLIENT ISSUE	MN	DG

Client:

Project: **NORTH - SOUTH 400 kV INTERCONNECTION DEVELOPMENT**

Title: **MEATH STUDY AREA (MSA) 1:2,500 LINE ROUTE MAP - Sheet 72 of 72 -**

Scale @ A1: **1:2,500**  
 Prepared by: M. Nolan    Checked: D. Grehan    Date: December 2014  
 Project Director: D. Grehan  
 Planning Dwg Ref: MT-004-072

Patrick J. Tobin & Co. Ltd.  
 TOBIN Consulting Engineers,  
 Block 10-4, Blanchardstown Corporate Park,  
 Dublin 15, Ireland.  
 tel: +353-(0)11-8030406  
 fax: +353-(0)11-8030409  
 e-mail: dublin@tobin.ie  
 www.tobin.ie

TOBIN Consulting Engineers will not be liable for any use of this document for any purpose other than that for which it was originally prepared and provided. Engineers, as copyright holder, no part of this document may be reproduced or transmitted in any form and by any means, and no part of this document shall not be relied upon by any third party for any purpose.  
 Drawing No.: **6244-2051**    Revision: **B**