




Drawing Key

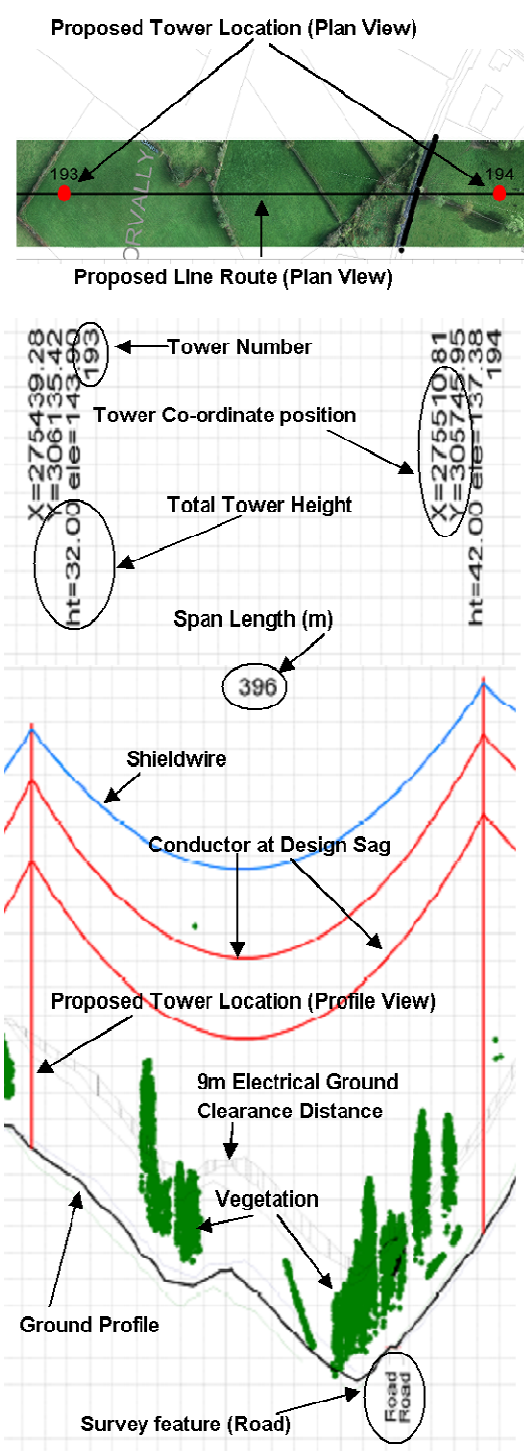

Notes:
Figured Dimensions only to be taken from this drawing.
All levels relate to Ordnance Survey Datum at Main Head

COPYRIGHT © INTERNATIONAL LIMITED

All rights reserved. No part of this work may be modified or reproduced or copied in any form or by means - graphic, electronic or mechanical, including photocopying, recording, taping or information and retrieval system, or used for any purpose other than its designated purpose, without the written permission of ESB International limited.



ESB International
18/21 Stephen Court, St Stephen's Green, Dublin 2
Tel: 353 1 703 8000 Email: marketing@esb.ie Web: www.esb.ie

ESB International is a trading name of ESB Engineering & Facility Management Ltd
Registered Office: as above Registered in Ireland No. 155249

PURPOSE OF ISSUE:
Preliminary unless indicated

For Information ☐ Planning ☒
Client Approval ☐ Revised ☐
ESB Legal Services ☐ Tender ☐
Construction ☐ As-Built Drawing ☐

CLIENT:

EirGrid

PROJECT:

North South 400kV
Interconnection
Development

CLIENT:

Cavan Monaghan Study
Area (CMSA) Proposed Line
Route Design
Plan & Profile

DRAWN:

J.D.

PRODUCED:

J.D.

VERIFIED:

N.L.

APPROVED:

B.G.

APP DATE:

Mar 15

CLIENT REF: (Planning Drawing Reference)

MT - 005-010

No. of Sheets:

10/32

SIZE:

A1

SCALE:

V: 1:500
H: 1:5000

DRAWING NUMBER:

DRAFT

PE687 - D141 - 132 - 010 - 005

SHEET

REV