




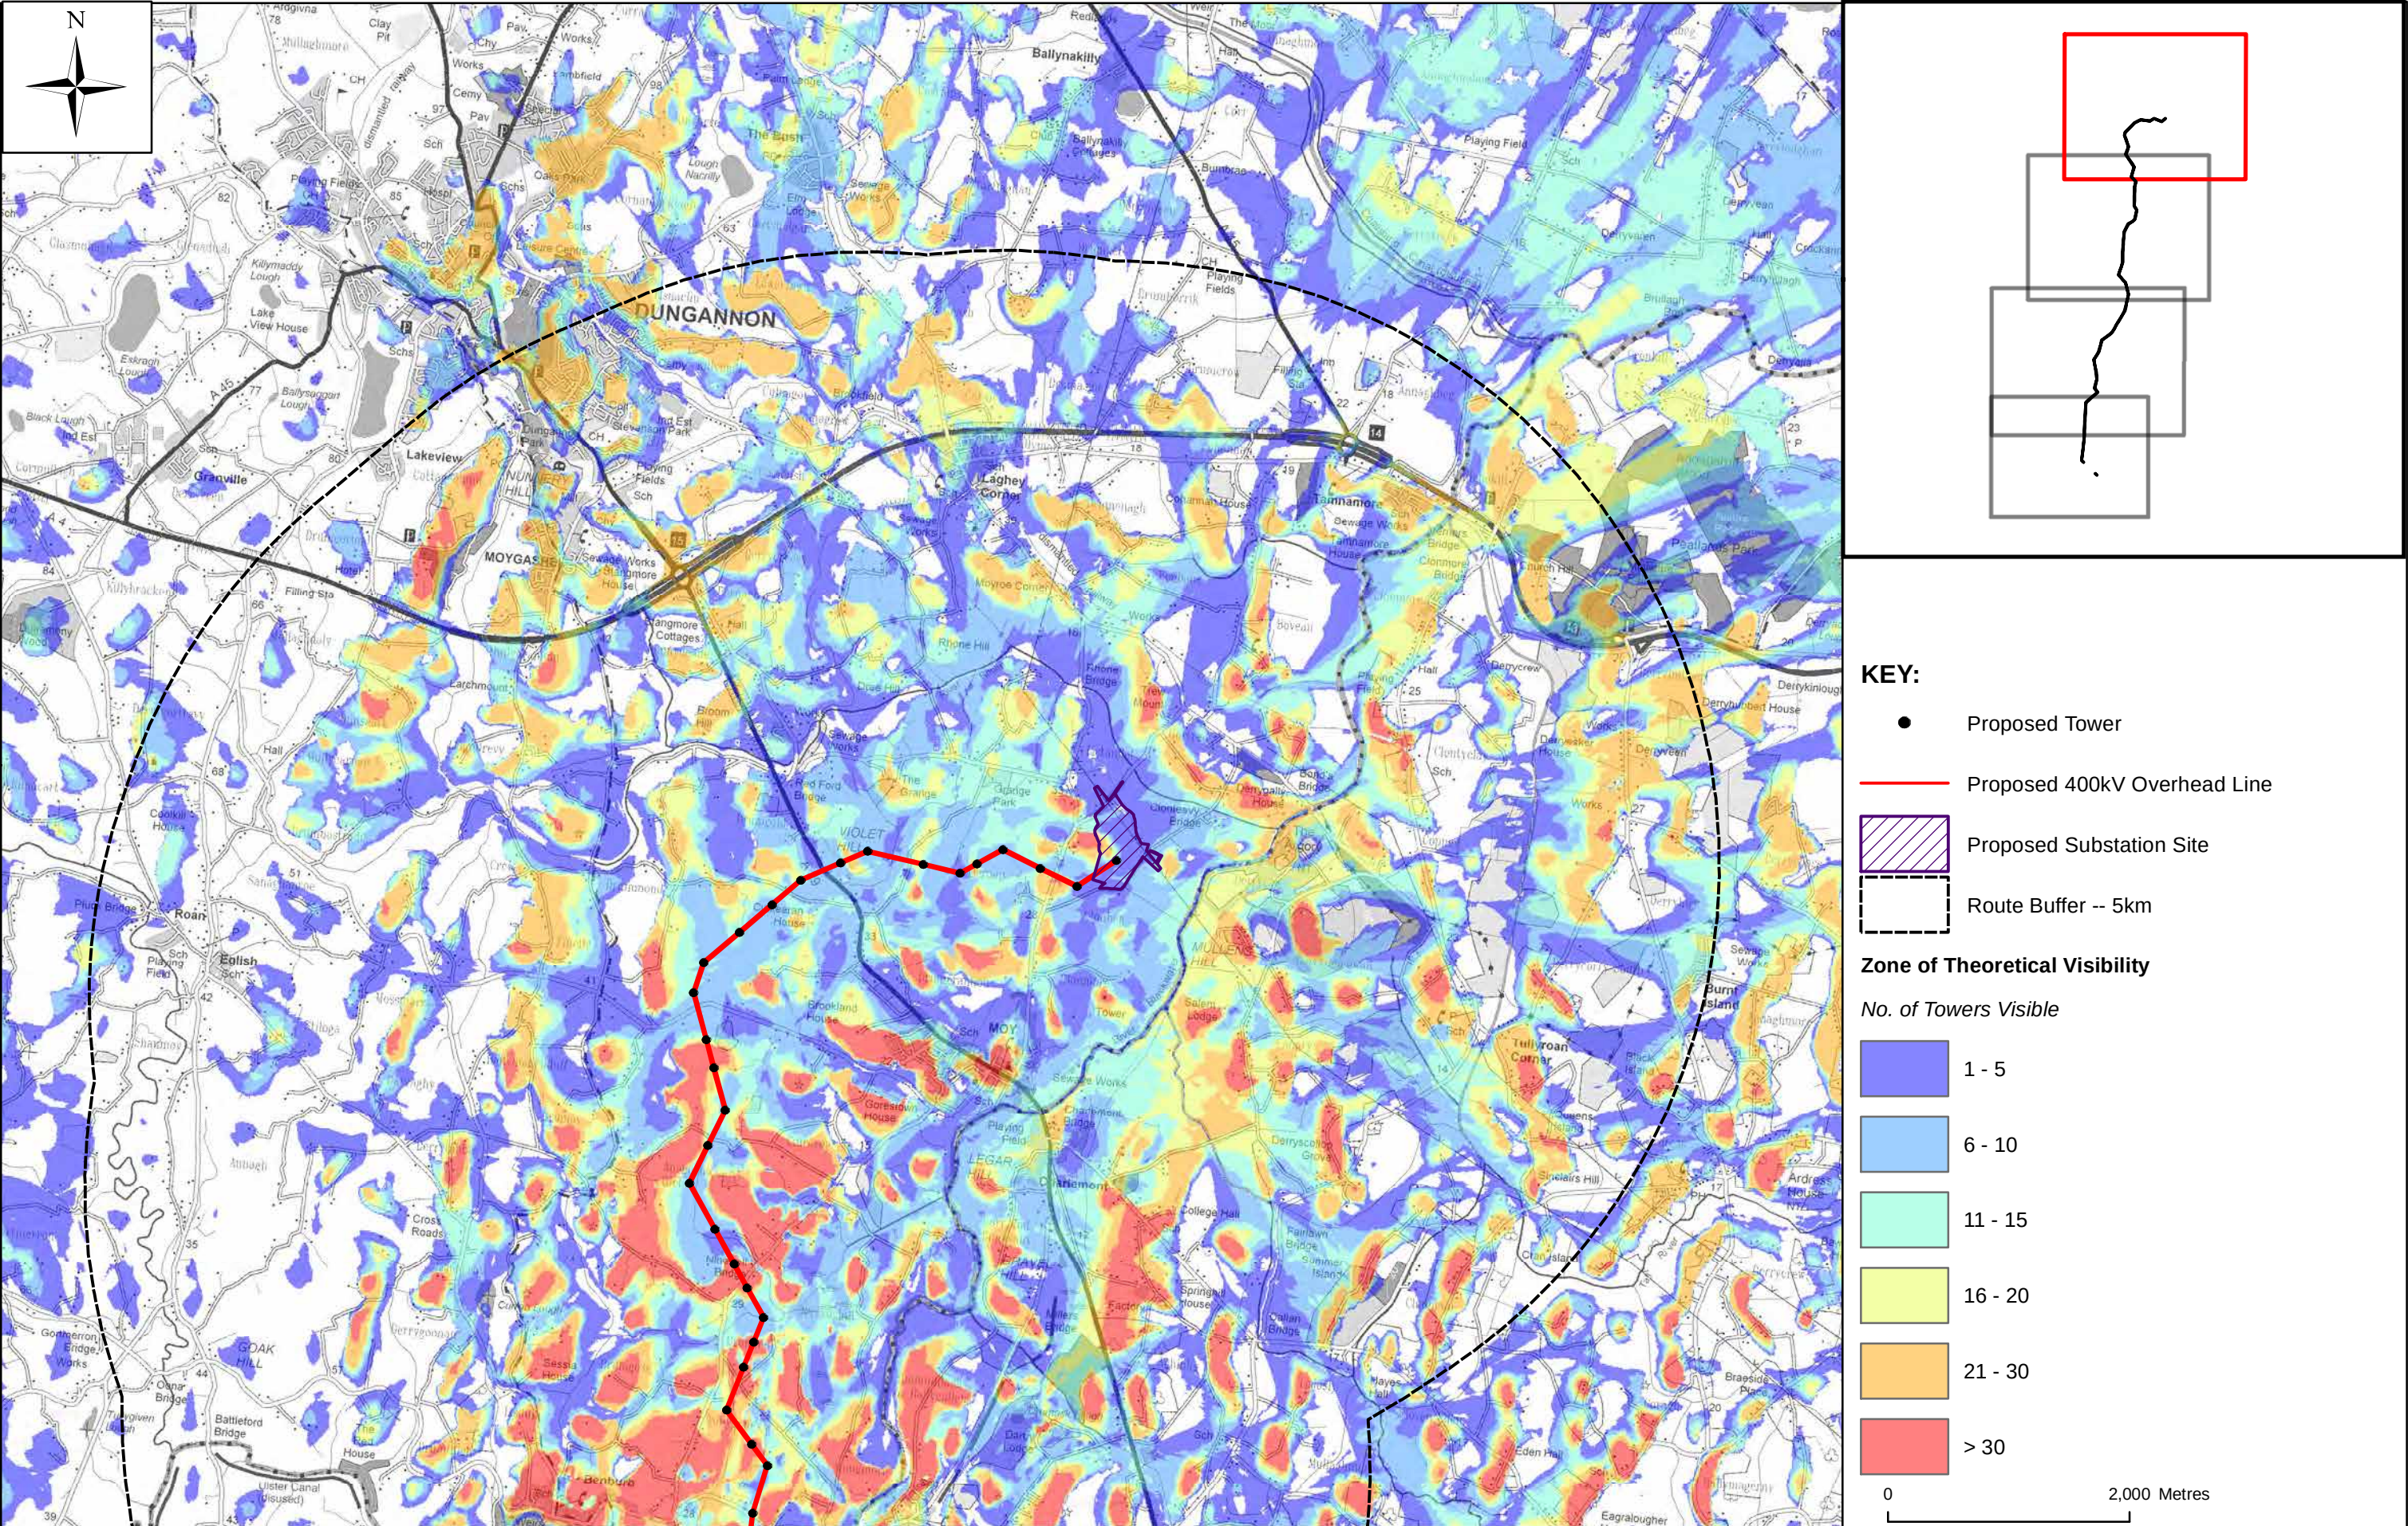

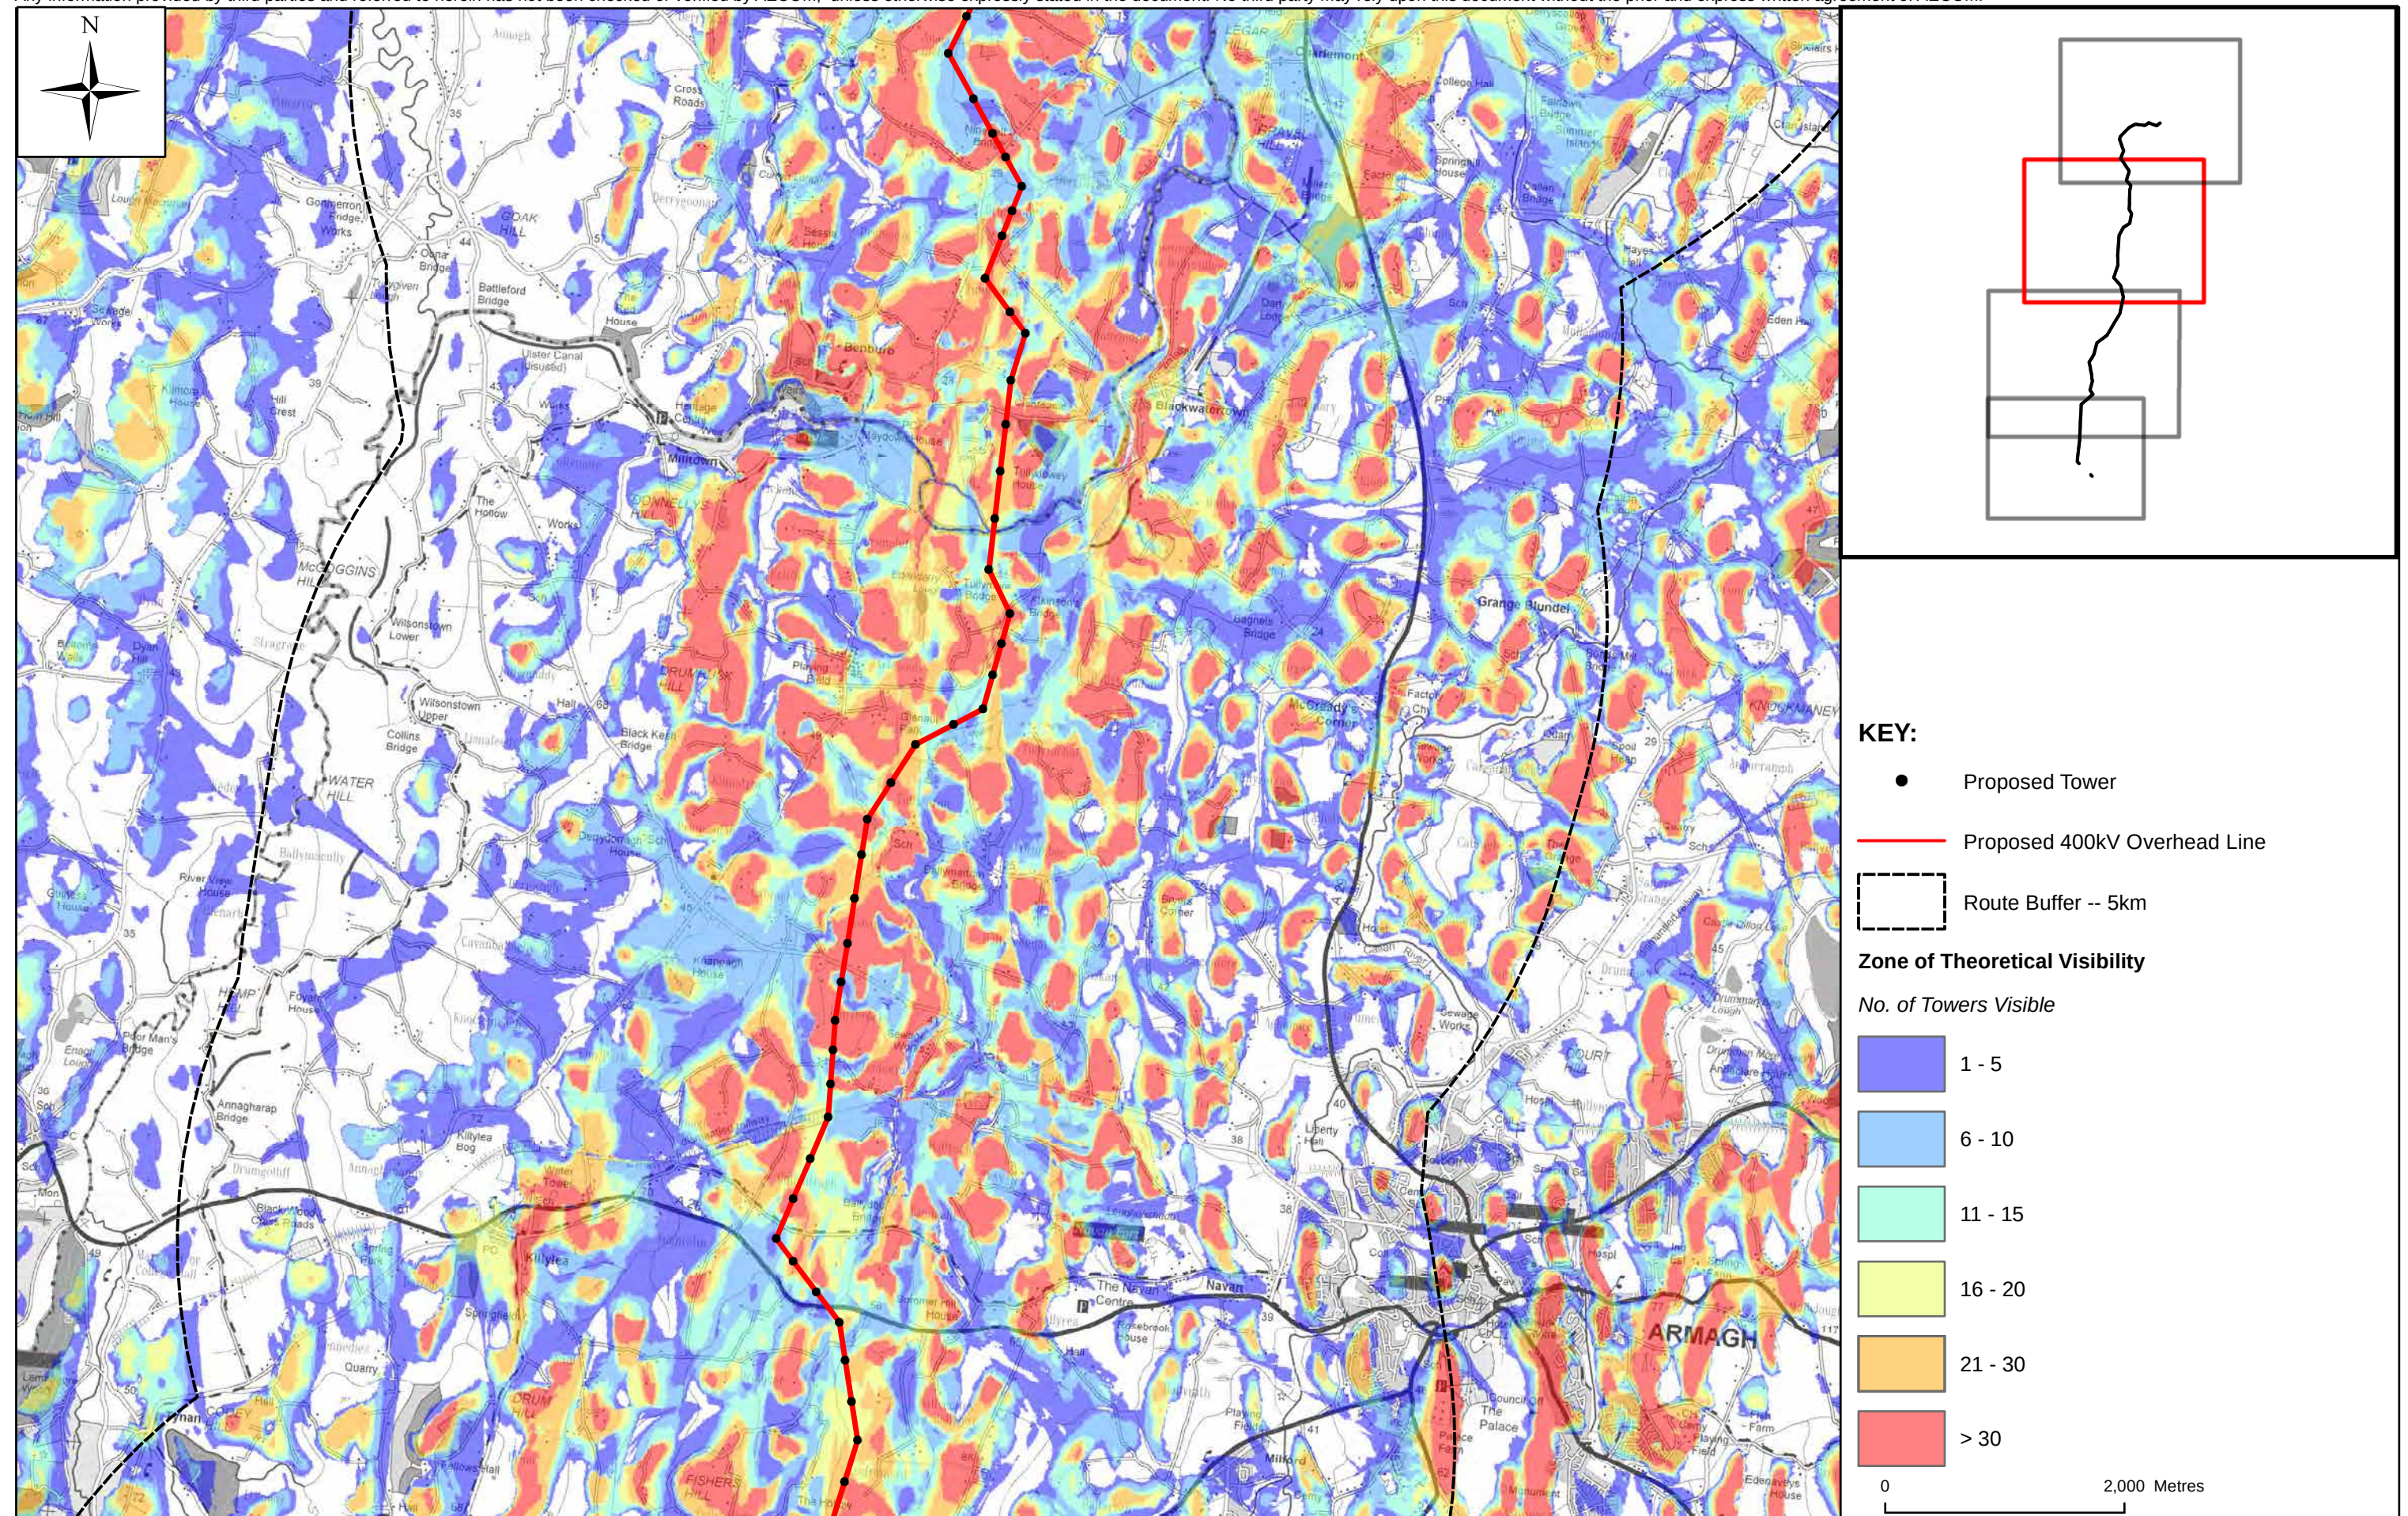

Client:		Title: ZONE OF THEORETICAL VISIBILITY SHEET 2 of 4		9th Floor The Clarence West Building 2 Clarence Street West BELFAST, BT2 7GP	Tel +44 (0) 28 9060 7200 Fax +44 (0) 28 9060 7399 www.aecom.com	Design: SC	Drawn: SM
Project: TYRONE-CAVAN INTERCONNECTOR CONSOLIDATED ES						Chk'd: SC	App'd: SC
						Date: MARCH 2013	Scale at A3: 1:50,000
						Drawing Number: Figure 13.4b	A3

This document has been prepared by AECOM for the sole use of our Client (the "Client") and in accordance with generally accepted consultancy principles, the budget for fees and terms of reference agreed between AECOM and the Client. Any information provided by third parties and referred to herein has not been checked or verified by AECOM, unless otherwise expressly stated in the document. No third party may rely upon this document without the prior and express written agreement of AECOM.

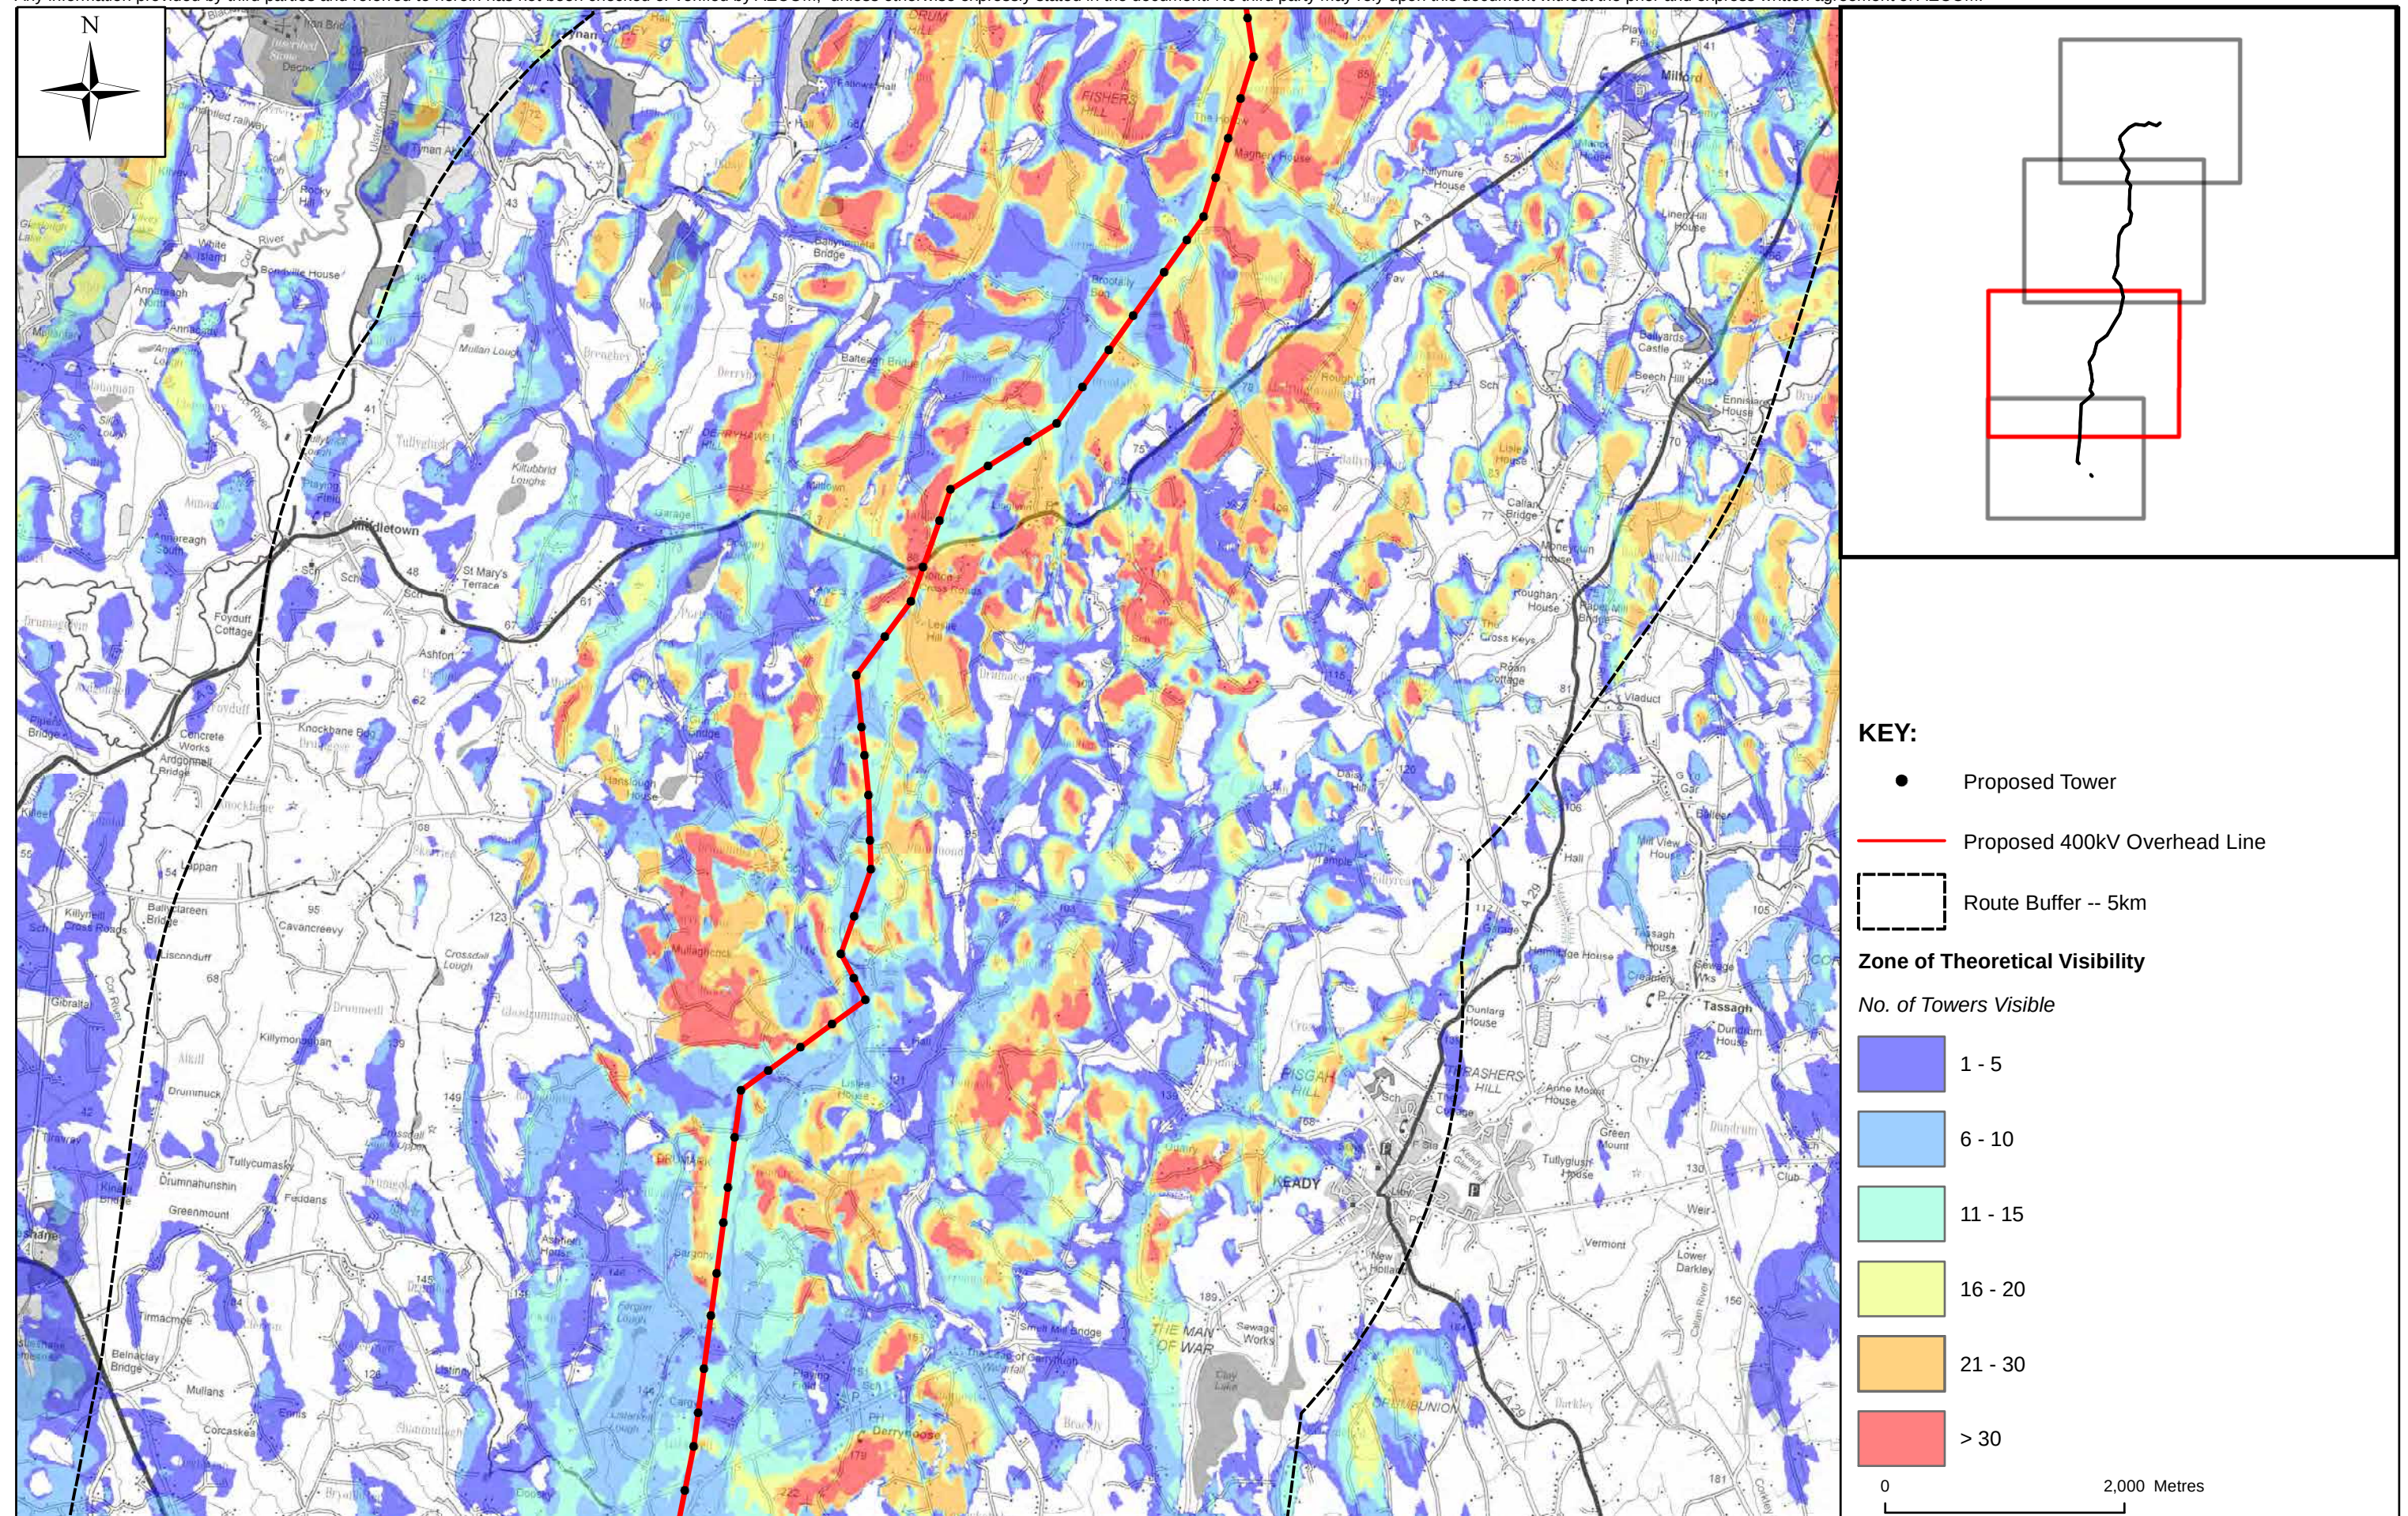

Client:	
Project:	TYRONE-CAVAN INTERCONNECTOR CONSOLIDATED ES

Title:	ZONE OF THEORETICAL VISIBILITY
	SHEET 3 of 4

AECOM


9th Floor
The Clarence West Building
2 Clarence Street West
BELFAST, BT2 7GP

Tel +44 (0) 28 9060 7200
Fax +44 (0) 28 9060 7399
www.aecom.com

Design:	SC	Drawn:	SM
Chk'd:	SC	App'd:	SC
Date:	MARCH 2013	Scale at A3:	1:50,000
Drawing Number: Figure 13.4c			A3

This material is based upon Crown Copyright and is reproduced with the permission of Land & Property Services under delegated authority from the Controller of Her Majesty's Stationery Office, © Crown Copyright & database rights FLA213. Unauthorised reproduction infringes © Crown Copyright and may lead to prosecution or civil proceedings.

This document has been prepared by AECOM for the sole use of our Client (the "Client") and in accordance with generally accepted consultancy principles, the budget for fees and terms of reference agreed between AECOM and the Client. Any information provided by third parties and referred to herein has not been checked or verified by AECOM, unless otherwise expressly stated in the document. No third party may rely upon this document without the prior and express written agreement of AECOM.

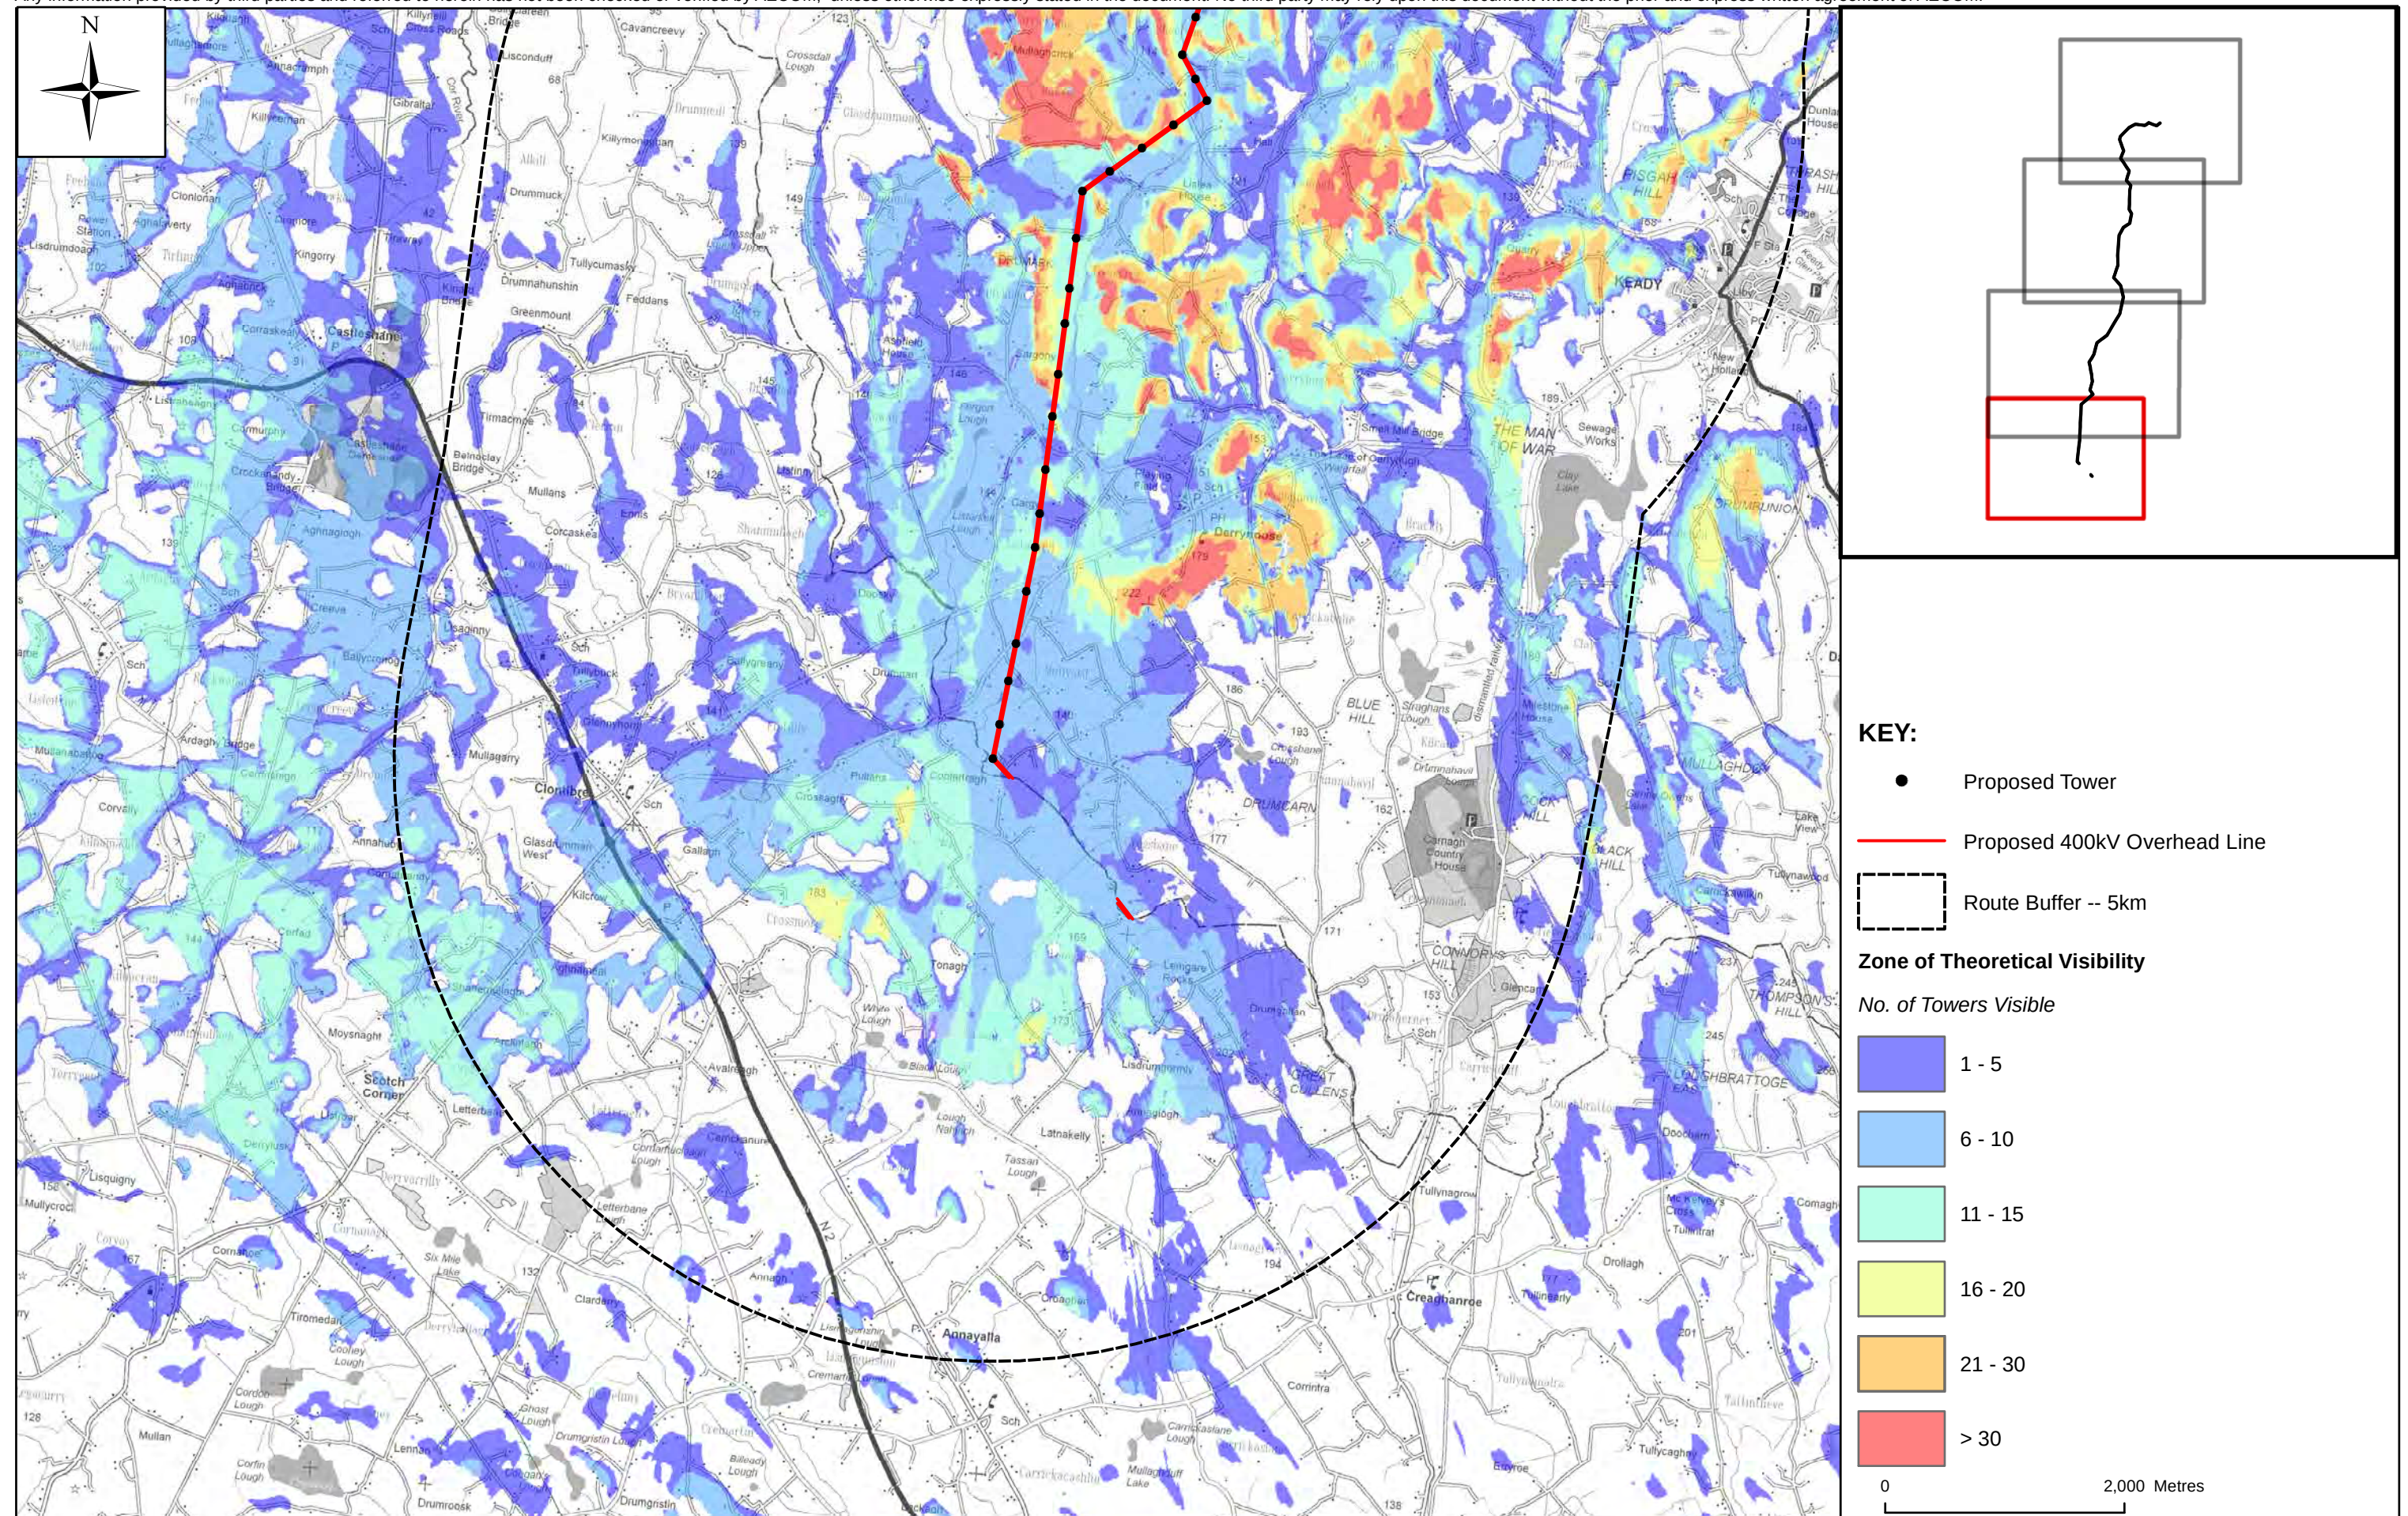

Client:	
Project:	TYRONE-CAVAN INTERCONNECTOR CONSOLIDATED ES

Title:

ZONE OF THEORETICAL VISIBILITY

SHEET 4 of 4

AECOM

9th Floor
The Clarence West Building
2 Clarence Street West
BELFAST, BT2 7GP

Tel +44 (0) 28 9060 7200
Fax +44 (0) 28 9060 7399
www.aecom.com

Design:	SC	Drawn:	SM
Chk'd:	SC	App'd:	SC
Date:	MARCH 2013	Scale at A3:	1:50,000
Drawing Number: Figure 13.4d			A3

This material is based upon Crown Copyright and is reproduced with the permission of Land & Property Services under delegated authority from the Controller of Her Majesty's Stationery Office, © Crown Copyright & database rights FLA213. Unauthorised reproduction infringes © Crown Copyright and may lead to prosecution or civil proceedings.