


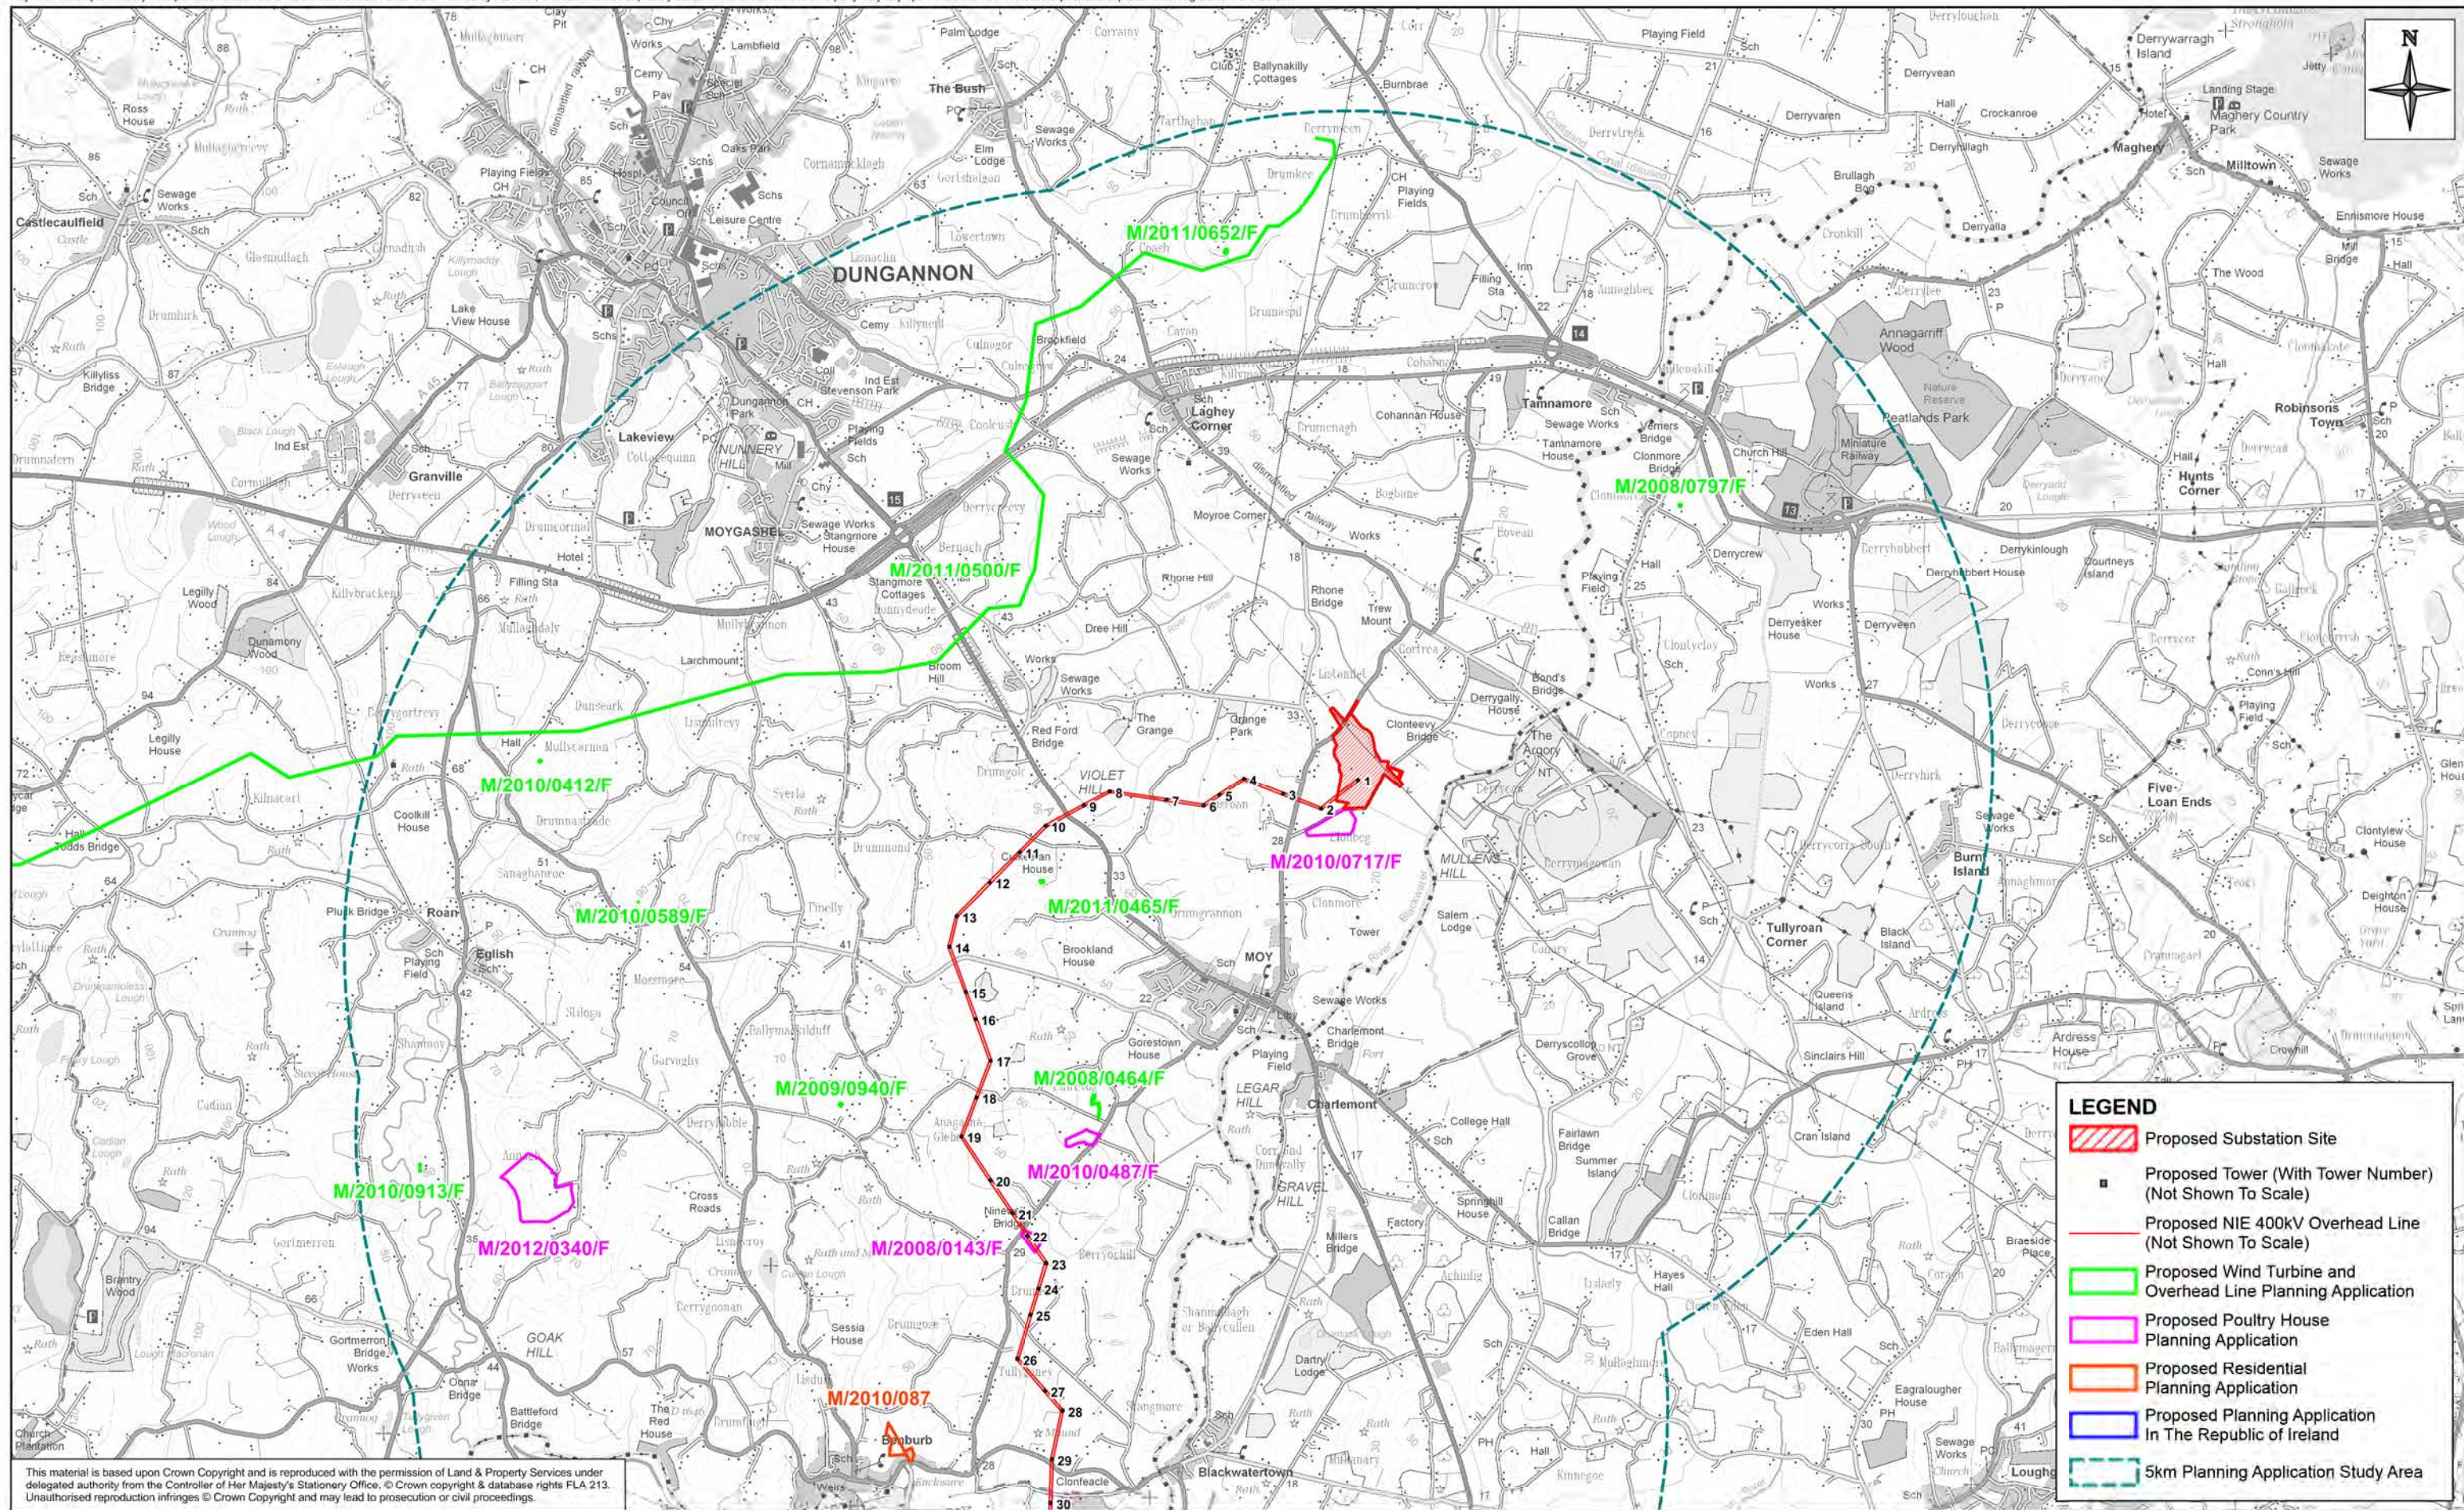


This material is based upon Crown Copyright and is reproduced with the permission of Land & Property Services under delegated authority from the Controller of Her Majesty's Stationery Office. © Crown copyright & database rights FLA 213. Unauthorised reproduction infringes © Crown Copyright and may lead to prosecution or civil proceedings.

Client:	
Project:	TYRONE TO CAVAN INTERCONNECTOR CONSOLIDATED ES

Title:	FIGURE 19.1: CUMULATIVE STRUCTURES WITHIN 5KM MAP 1 OF 4
--------	--

9th Floor The Clarence West Building 2 Clarence Street West BELFAST BT2 7GP
Tel: 028 9060 7200 Fax: 028 9060 7399 www.aecom.com

Design: JM	Drawn: JM
Chk'd: FL	App'd: FL
Date: 31/05/2013	Scale: 1:50,000 @ A3
No: 60032220/3528/19.1/1	

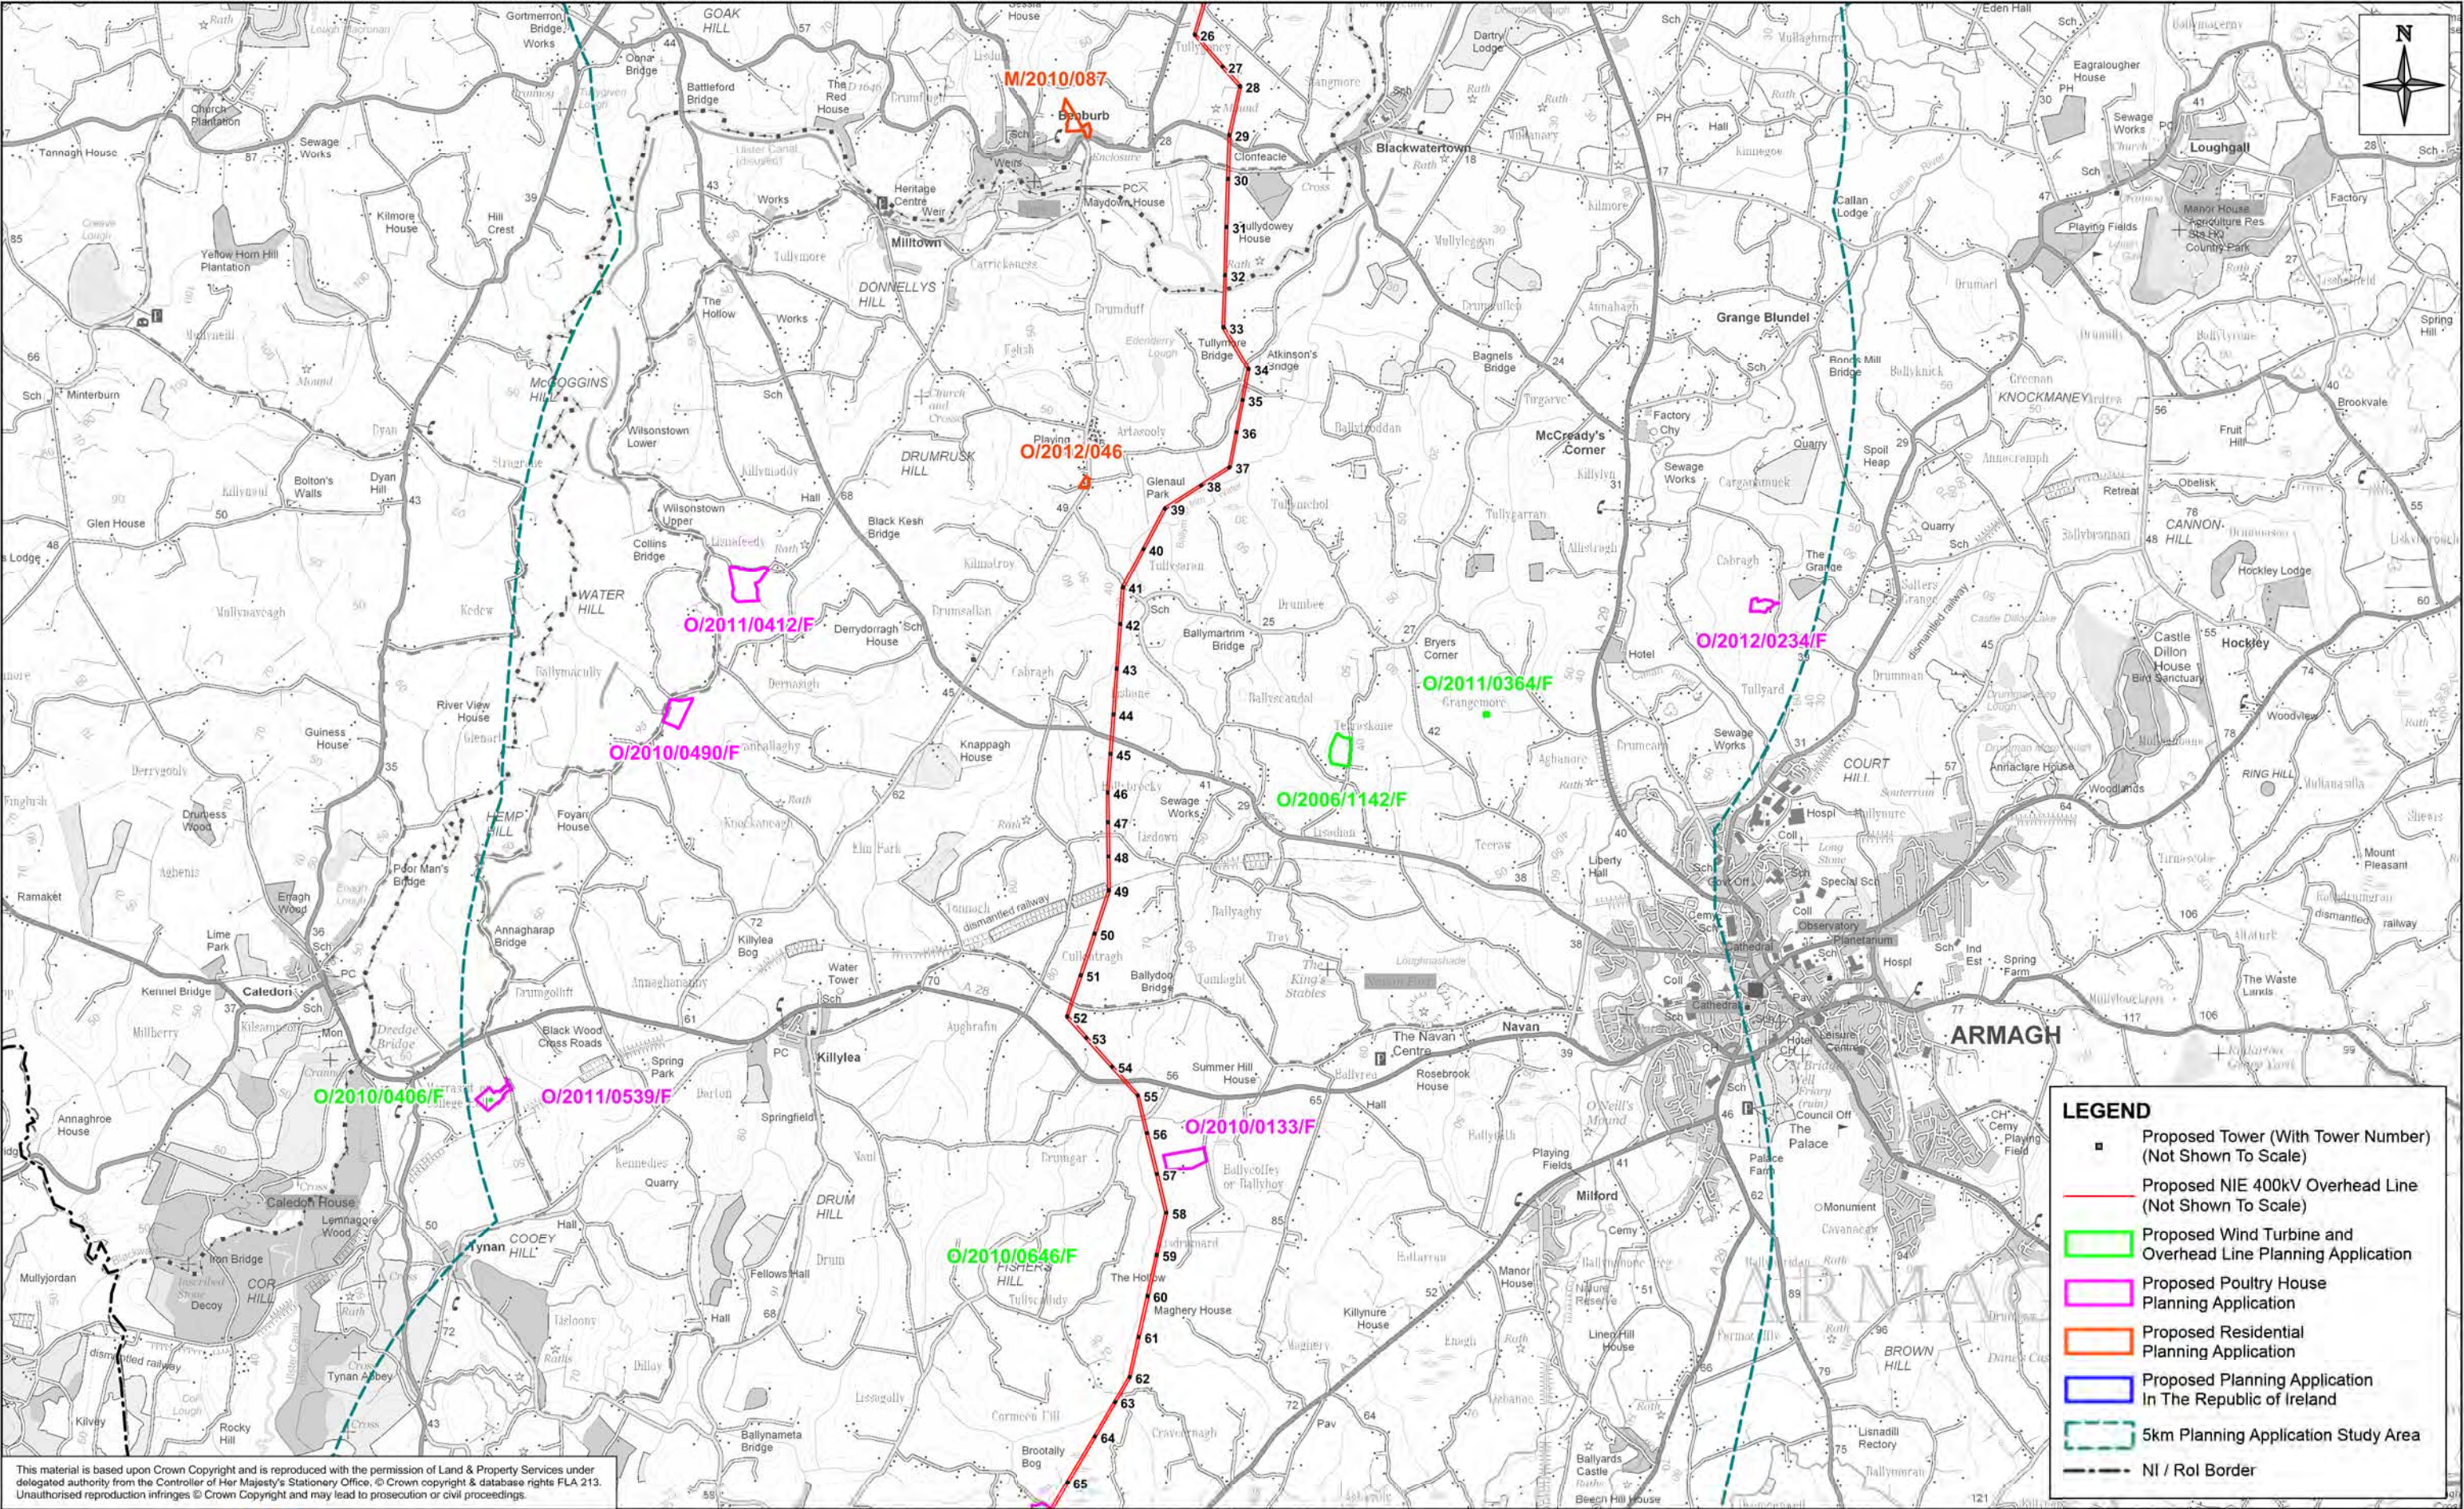


This material is based upon Crown Copyright and is reproduced with the permission of Land & Property Services under delegated authority from the Controller of Her Majesty's Stationary Office. © Crown copyright & database rights FLA 213. Unauthorised reproduction infringes © Crown Copyright and may lead to prosecution or civil proceedings.

Client:	
Project:	TYRONE TO CAVAN INTERCONNECTOR CONSOLIDATED ES

Title:	FIGURE 19.1: CUMULATIVE STRUCTURES WITHIN 5KM MAP 2 OF 4
--------	--


9th Floor The Clarence West Building 2 Clarence Street West BELFAST BT2 7GP
Tel: 028 9060 7200 Fax: 028 9060 7399 www.aecom.com

Design: JM	Drawn: JM
Chk'd: FL	App'd: FL
Date: 31/05/2013	Scale: 1:50,000 @ A3
No: 60032220/3528/19.1/2	

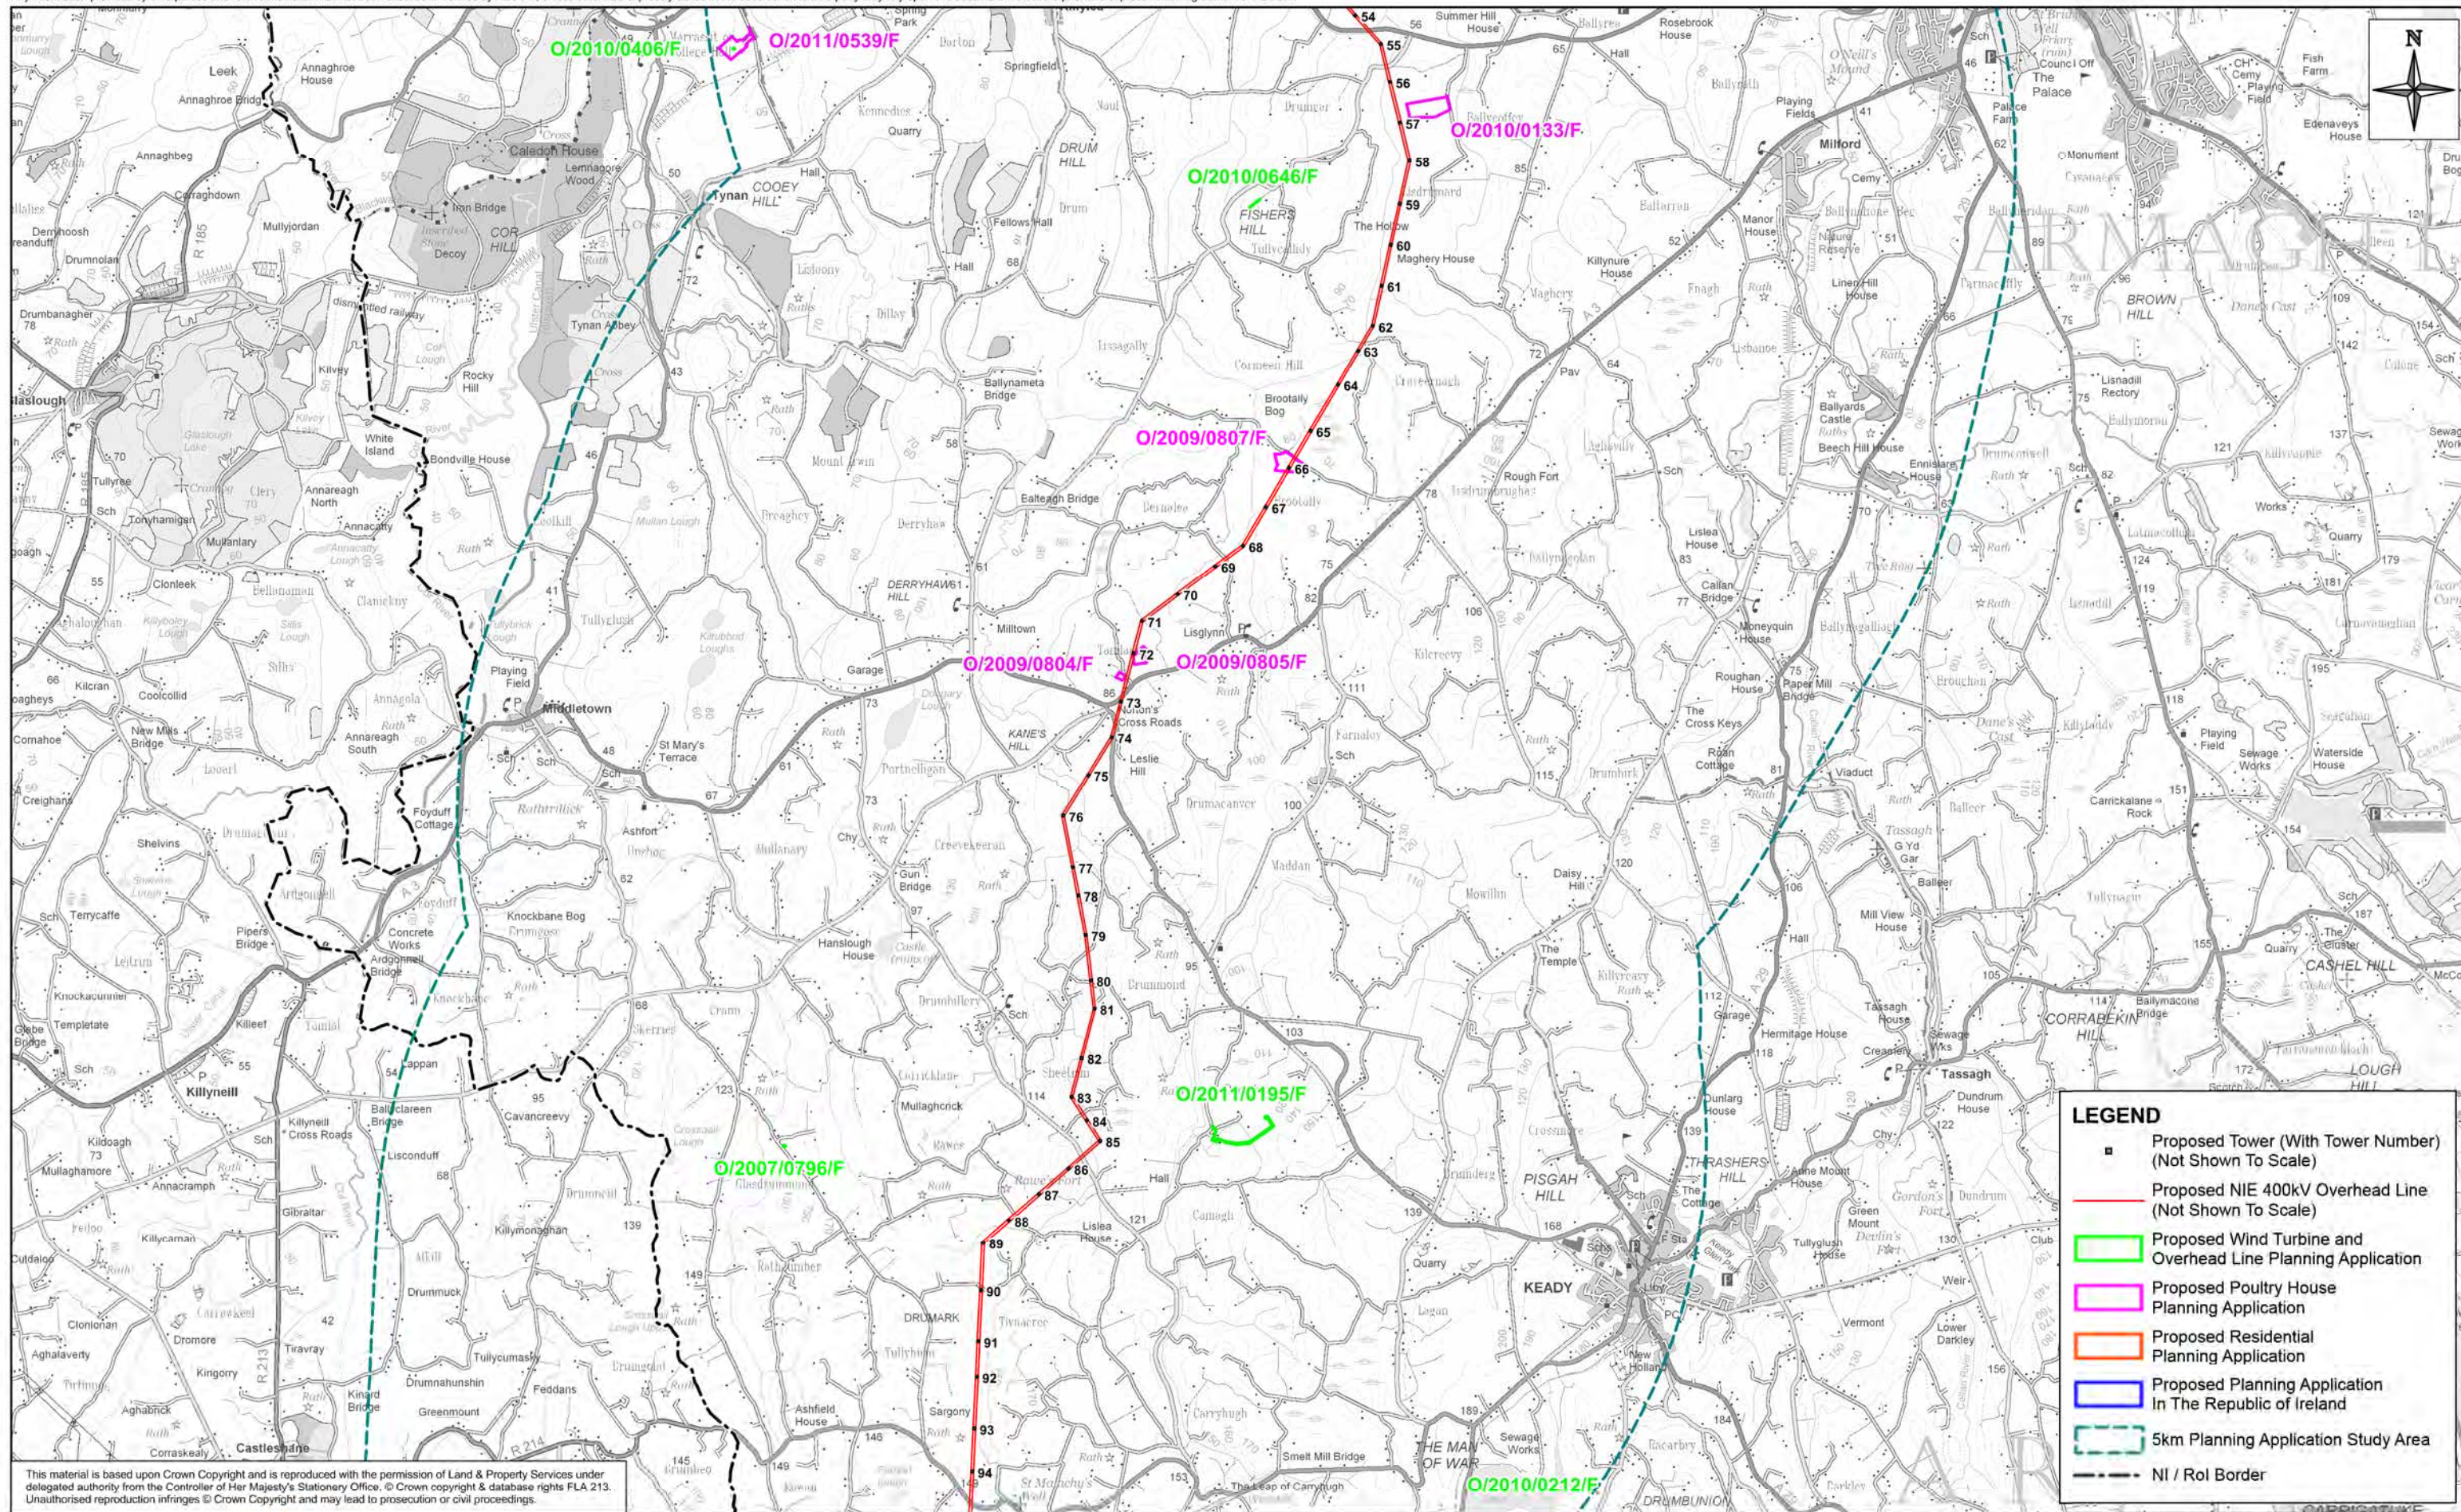


This material is based upon Crown Copyright and is reproduced with the permission of Land & Property Services under delegated authority from the Controller of Her Majesty's Stationery Office. © Crown copyright & database rights FLA 213. Unauthorised reproduction infringes © Crown Copyright and may lead to prosecution or civil proceedings.

Client:	
Project:	TYRONE TO CAVAN INTERCONNECTOR CONSOLIDATED ES

Title:	FIGURE 19.1: CUMULATIVE STRUCTURES WITHIN 5KM MAP 3 OF 4
--------	--


9th Floor The Clarence West Building 2 Clarence Street West BELFAST BT2 7GP
Tel: 028 9060 7200 Fax: 028 9060 7399 www.aecom.com

Design: JM	Drawn: JM
Chk'd: FL	App'd: FL
Date: 31/05/2013	Scale: 1:50,000 @ A3
No: 60032220/3528/19.1/3	

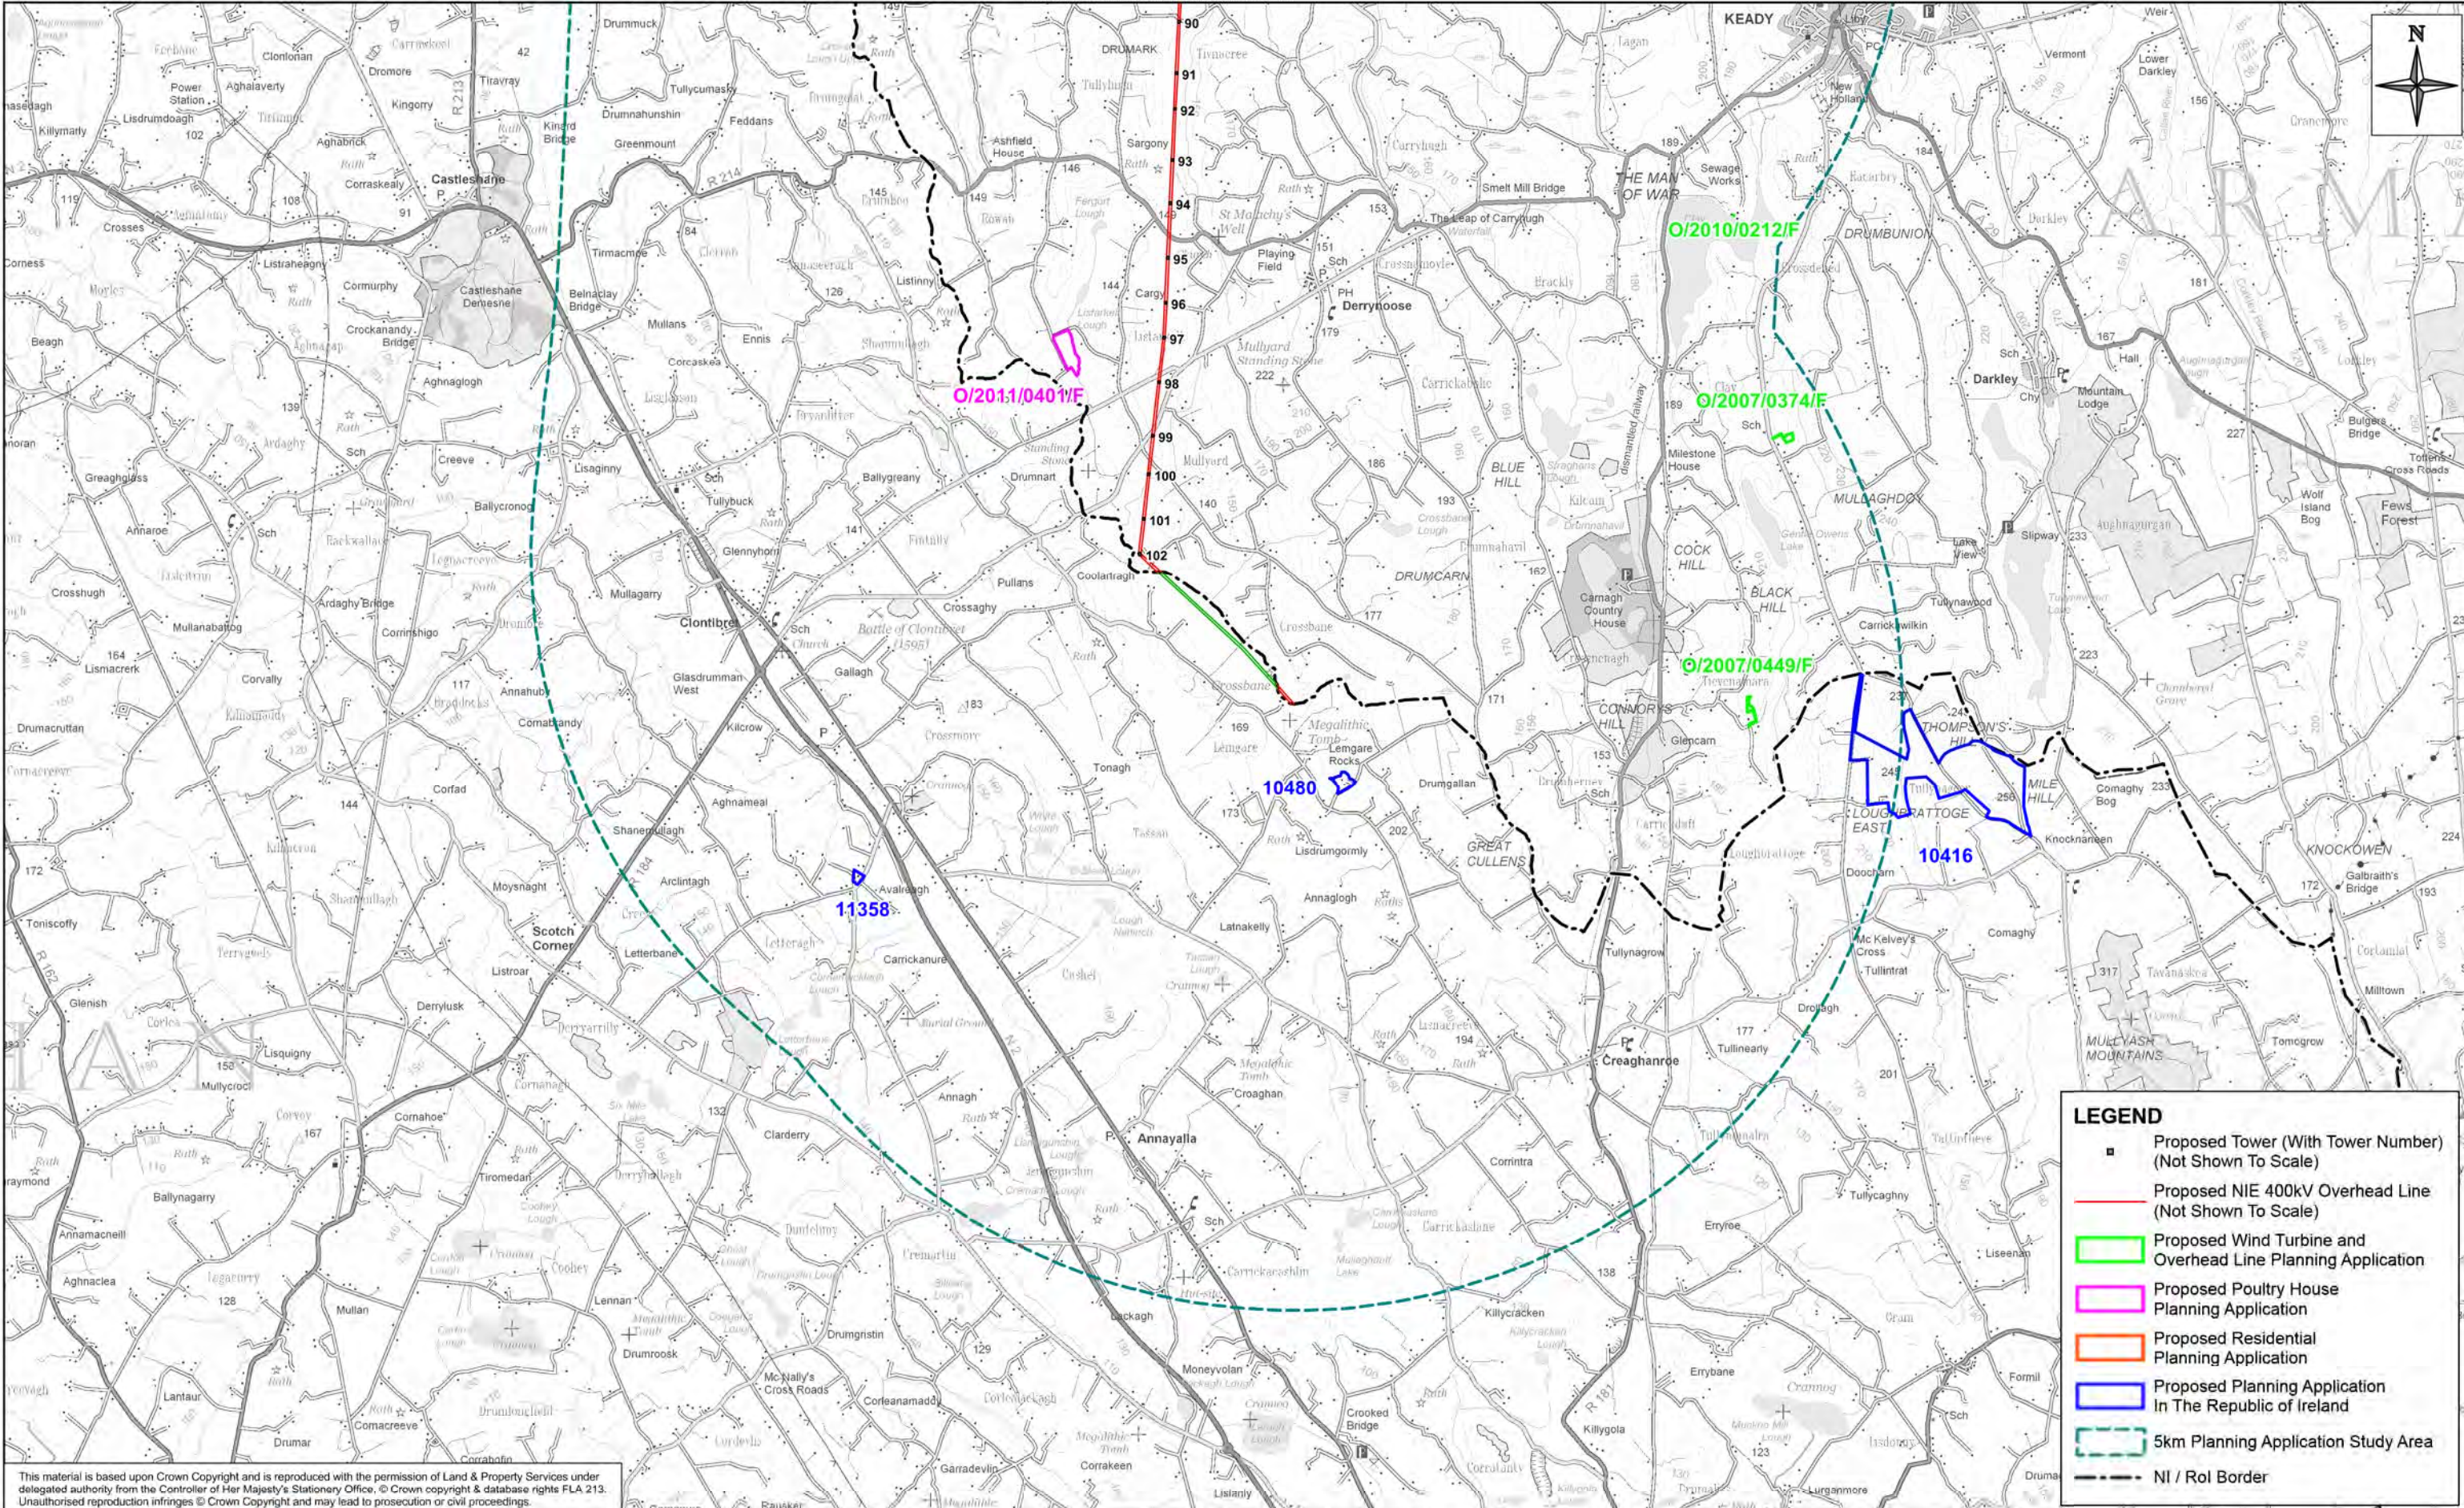

TYRONE TO CAVAN INTERCONNECTOR
CONSOLIDATED ES

FIGURE 19.1:
CUMULATIVE STRUCTURES WITHIN 5KM
MAP 4 OF 4

9th Floor
The Clarence West Building
2 Clarence Street West
BELFAST BT2 7GP



Tel: 028 9060 7200
Fax: 028 9060 7399
www.aecom.com

Design: JM

Chk'd: FL

Date: 31/05/2013

No: 60032220/3528/19.1/4

Drawn: JM

App'd: FL

Scale: 1:50,000 @ A3