


**Notes**

1. All stringing activities to be carried out in accordance with IEEE Std 524 - 2003.
2. NRA to be consulted prior to stringing across major roads.
3. Site specific method statement to be produced by the contractor for each location.

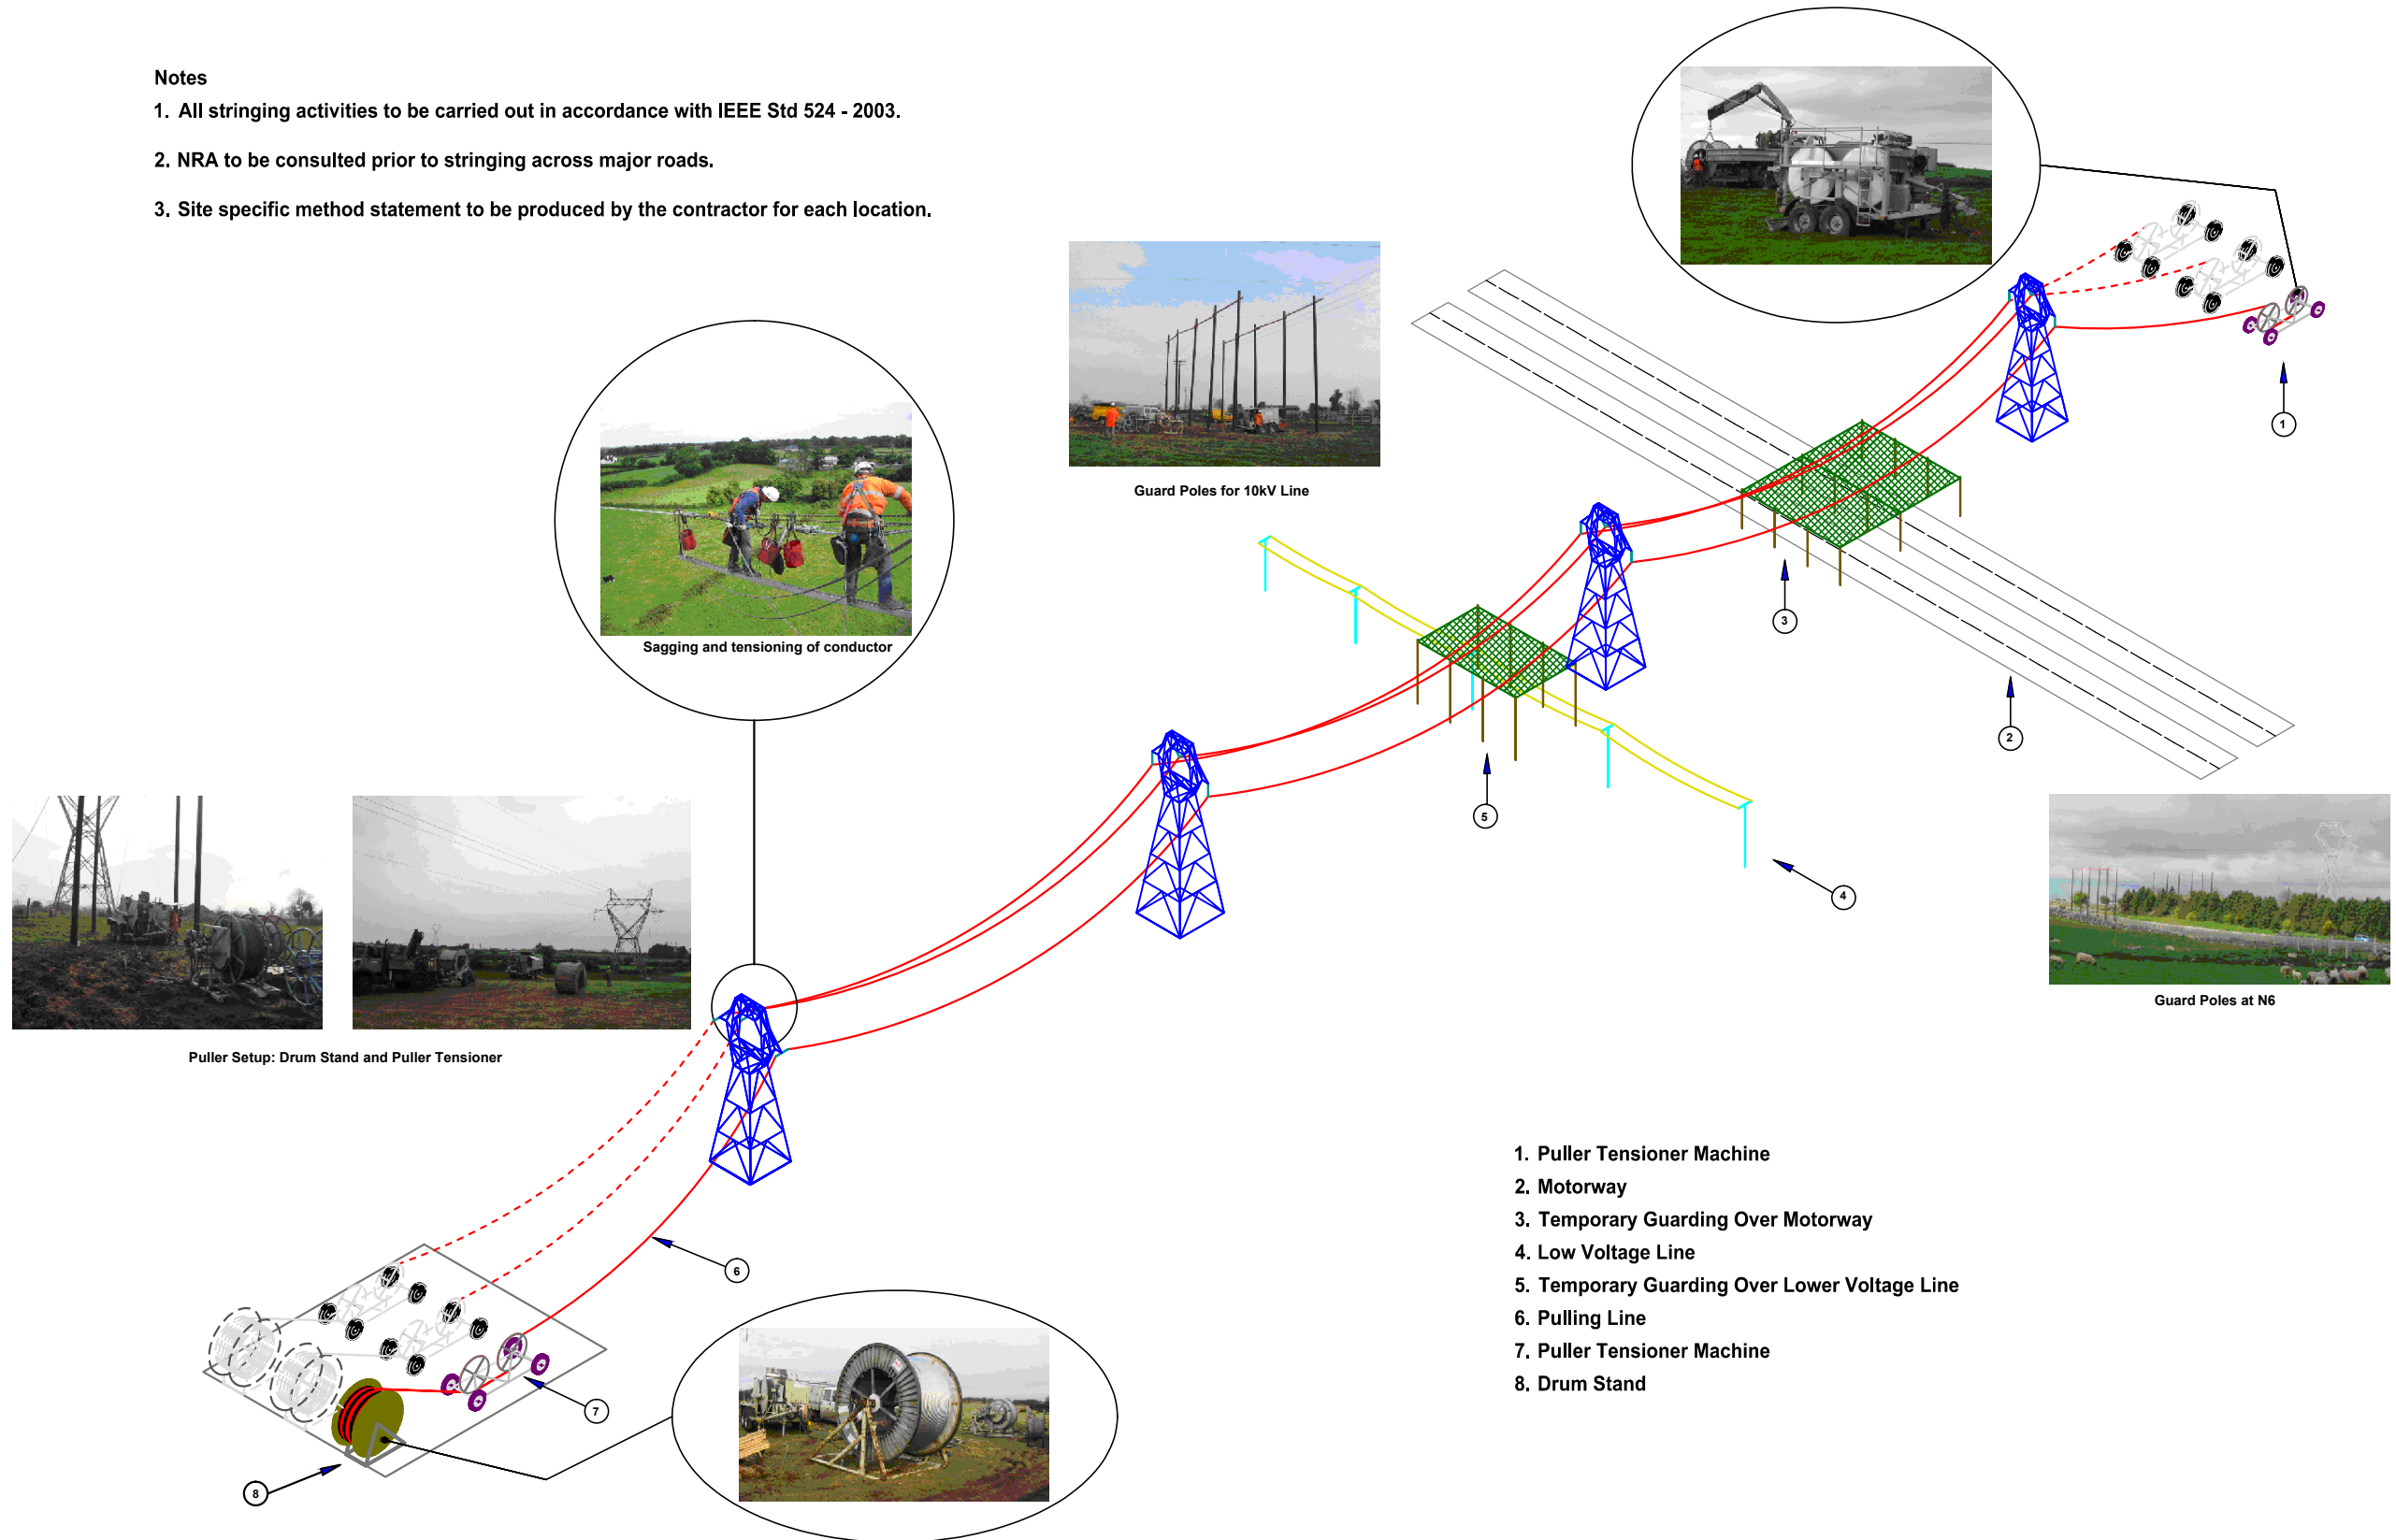

Rev	Date	Revision description	Drn.	Prod.	Ver.	App.
0	00.00.00	ISSUED FOR ---		AB	AB	AB

**Purpose of issue - Preliminary unless indicated**  
 Tender  Client approval  Construction  As-built  Revised

**ESB International**  
 ESB Energy Innovation

ESBI Engineering Solutions, Stephen Court, 18-21 St. Stephen's Green, Dublin 2, Ireland. Tel: +353 (0)1 703 8000 Fax: +353 (0)1 703 7186  
 Email: marketing@esbi.ie Web: www.esbi.ie

ESBI Engineering Solutions is a trading name of ESB Engineering & Facility Management Limited.  
 Registered Office: as above Registered in Ireland No. 155249

**Client**

**Project**  
 North South 400 kV Interconnection Development

**Contract**  
 N/A

**Drawing title**  
 Figure 7.10  
 Generic Tension Stringing Layout

**Production unit**  
 High Voltage Engineering

COPYRIGHT © ESB ENGINEERING & FACILITY MANAGEMENT LIMITED. All rights reserved. No part of this work may be modified or reproduced or copied in any form or by any means - graphic, electronic or mechanical, including photocopying, recording, taping or information-and-retrieval system, or used for any purpose other than its designated purpose, without the written permission of ESB Engineering & Facility Management Ltd.

Drawn <b>J.Walsh</b>	Produced <b>J.Walsh</b>	Verified <b>K.Coffey</b>	Approved <b>C.Moloney</b>	Approved date <b>Jan 15</b>
Client ref. <b>TC213766</b>	No. of sheets <b>1</b>	Size <b>A3</b>	Scale <b>N/A</b>	
<b>Drawing number</b>			Sheet	Rev
<b>PE687-D141-155-001-000</b>				