


Ordnance Survey Ireland Licence number EN 0061514. © Ordnance Survey Ireland/Government of Ireland

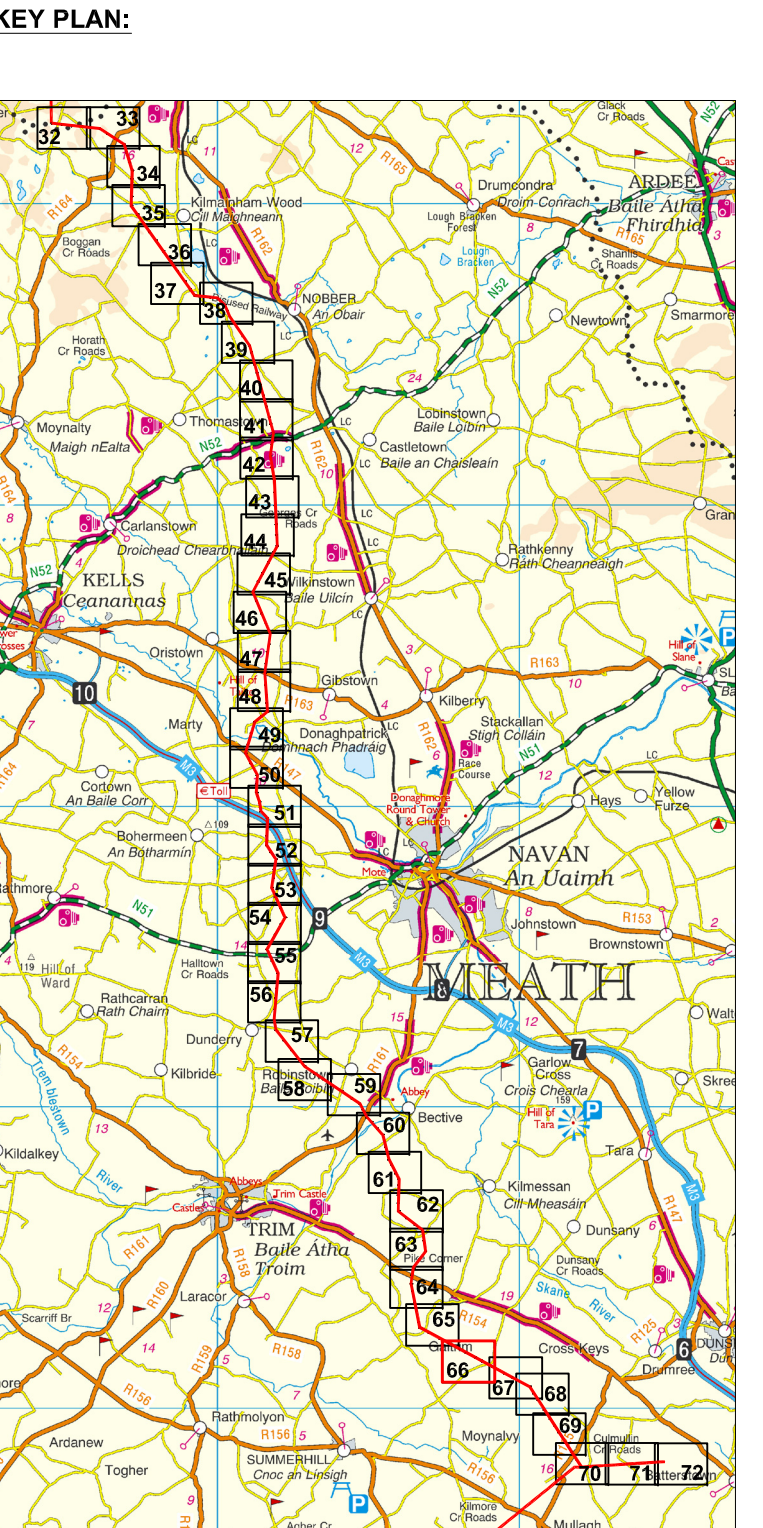

- NOTES :
1. Transmission lines and towers not to be scaled.
  2. For details of proposed structures see structure description schedule.
  3. Figured dimensions only to be taken from this drawing.
  4. Dimensions are shown from nearest point of dwelling to the centreline of proposed line route and nearest outer conductor.
- OSI Sheet(s): 2849, 2850

Rev	Date	Description	By	Chkd.
B	Dec. '14	PLANNING ISSUE	M.N	D.G.
A	Jan. '14	CLIENT ISSUE	MN	DG

Client:

Project:

NORTH - SOUTH 400 kV  
INTERCONNECTION DEVELOPMENT

Title:

MEATH STUDY AREA (MSA)  
1:2,500 LINE ROUTE MAP  
- Sheet 66 of 72 -

Scale @ A1:	1:2,500	
Prepared by:	Checked:	Date:
M. Nolan	D. Grehan	December 2014
Project Director:	D. Grehan	
Planning Dwg Ref:	MT-004-066	

TOBIN Consulting Engineers,  
Block 10-4, Blanchardstown Corporate Park,  
Dublin 15, Ireland.  
tel: +353-(0)1-8030406  
fax: +353-(0)1-8030409  
e-mail: dublin@tobin.ie  
www.tobin.ie

TOBIN Consulting Engineers will not be liable for any use of this document for any purpose other than that for which it was originally prepared and intended. Engineers, as copyright holder, no part of this document may be reproduced or transmitted in any form and this document shall not be relied upon by any third party for any purpose.

Drawing No.: 6244-2045

Revision:

B