



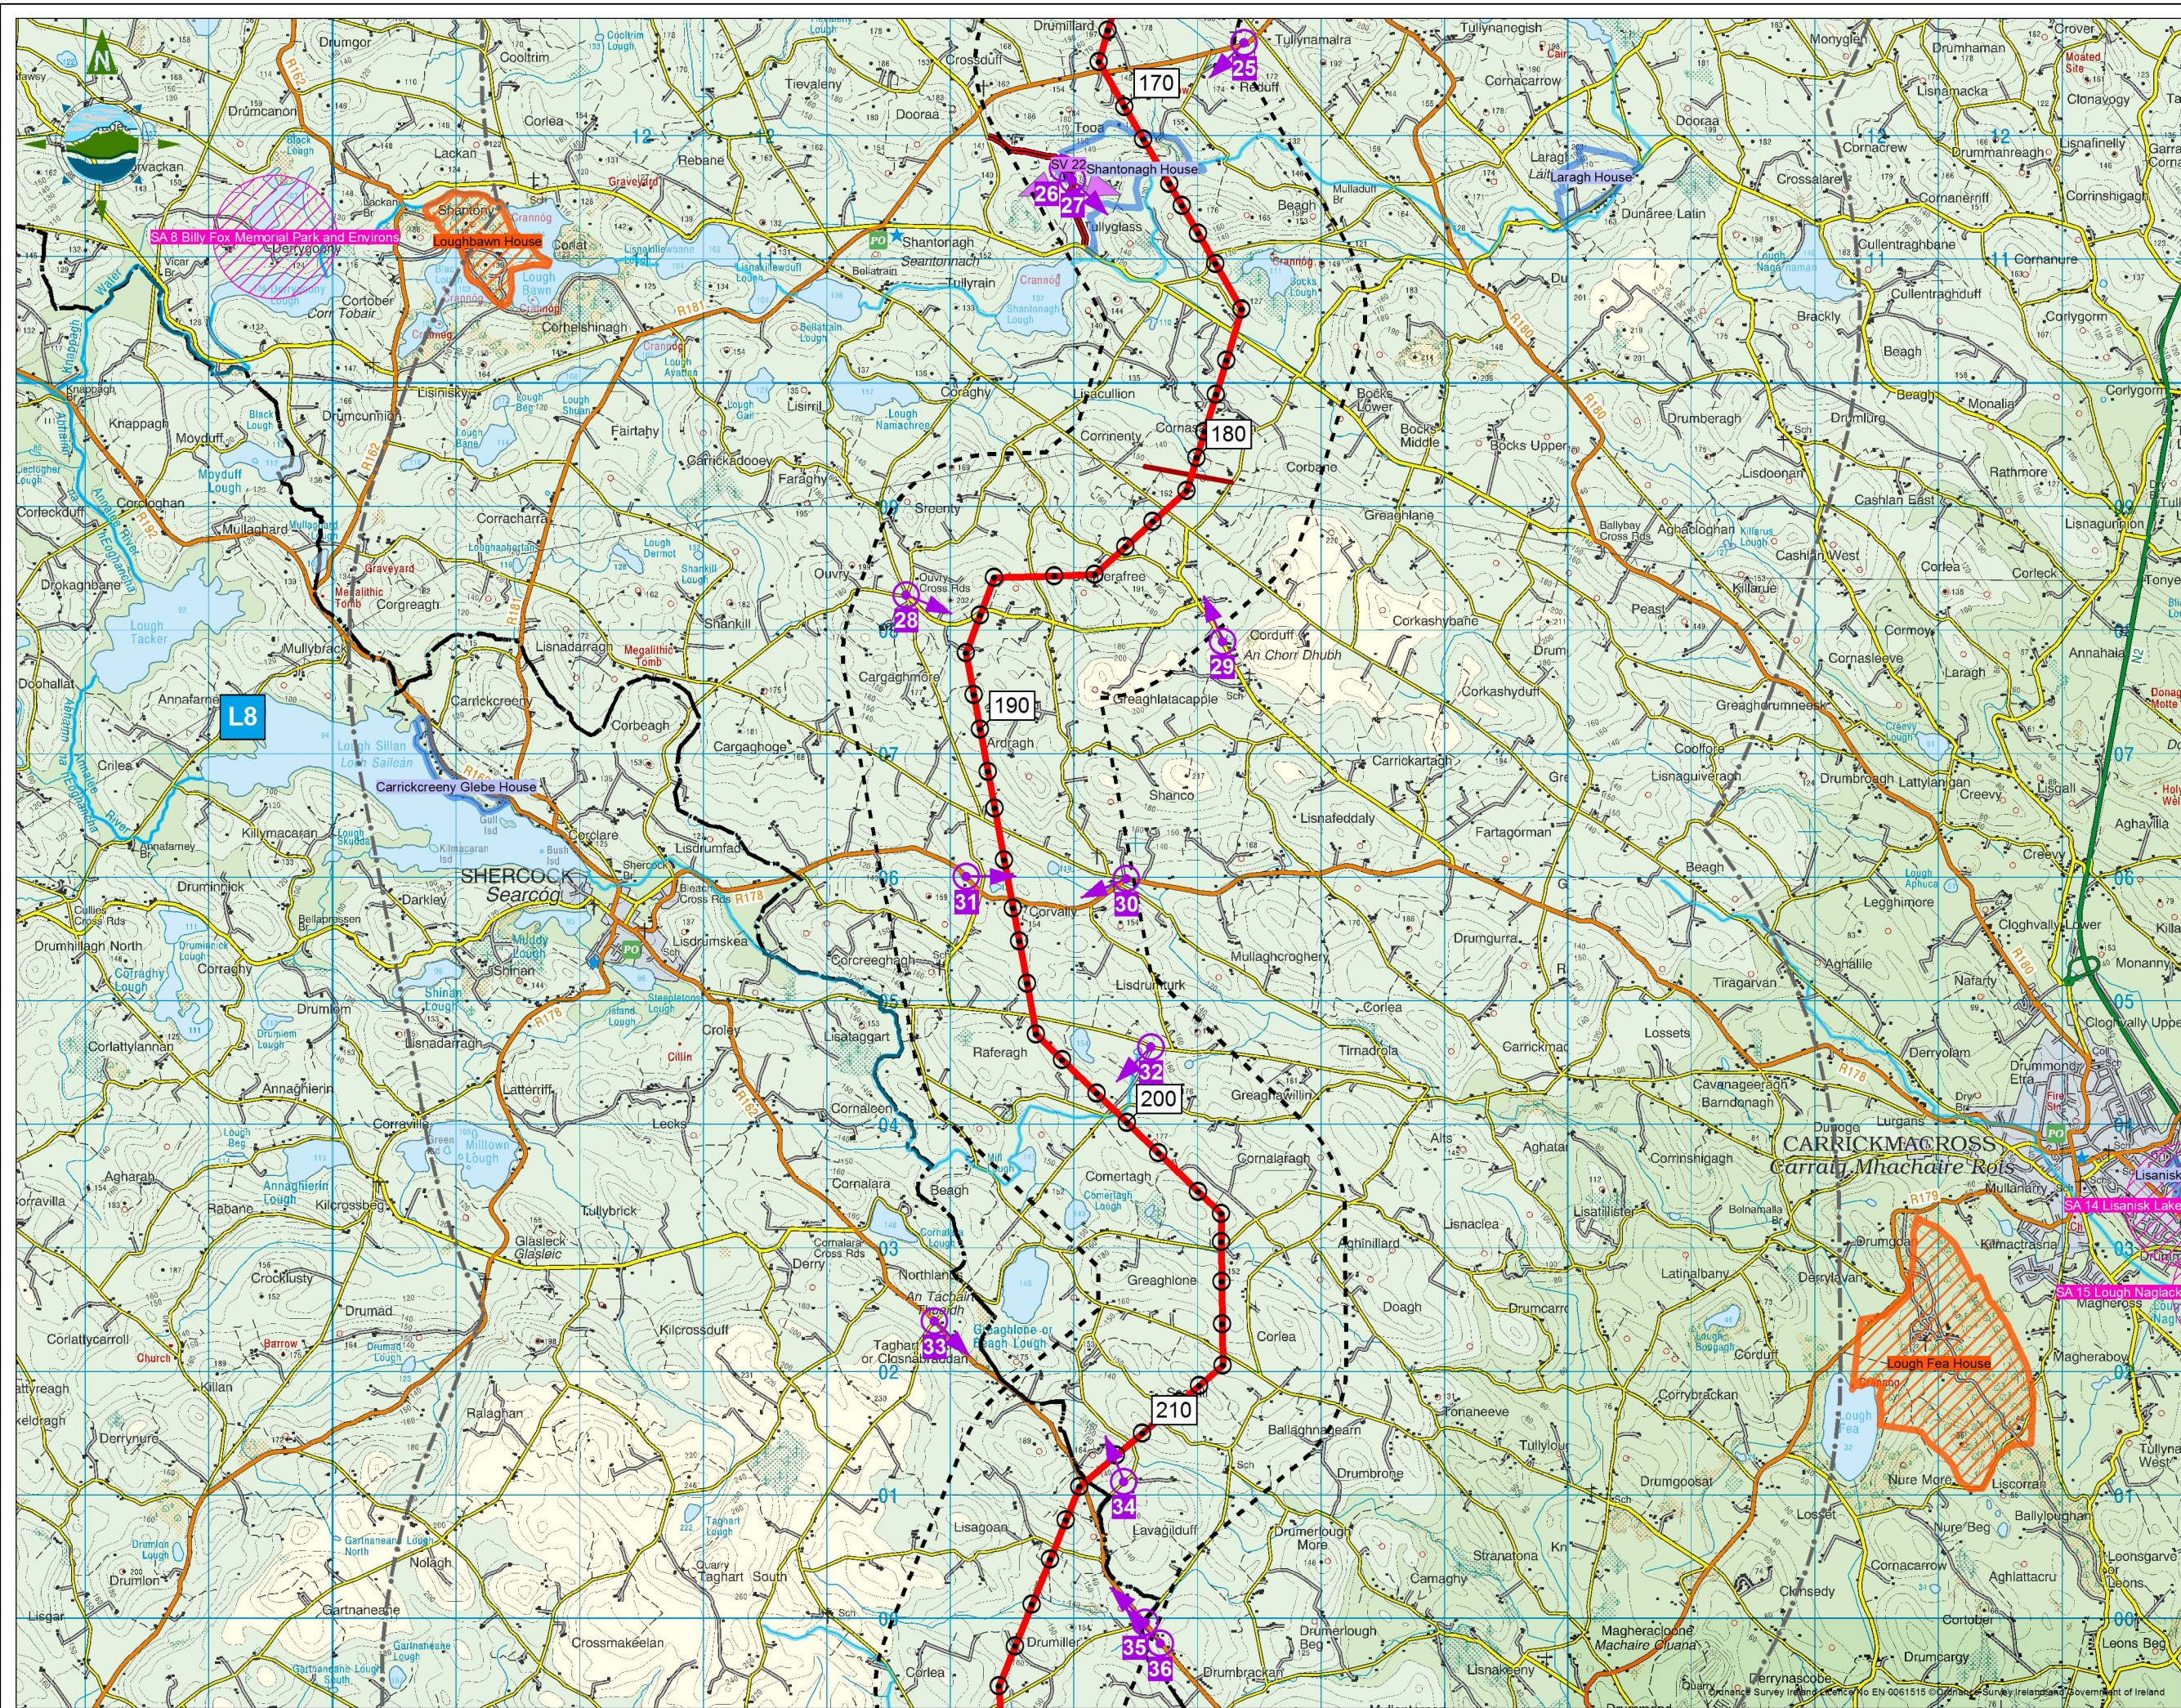

Legend

- Proposed Tower Location
- Proposed Line Route
- Proposed Alterations to Existing Electricity Line
- Photomontage Location
- 1km from the Proposed Development
- 5km from the Proposed Development
- County Boundary
- Direction of Scenic View
- Views from Scenic Routes (Monaghan County Development Plan 2013-2019)
- Area of Secondary Amenity Value (Monaghan County Development Plan 2013 - 2019)
- L8 Lakeside Amenity Areas (Cavan County Development Plan 2014-2020)
- Designed Historic Gardens - No Loss of Integrity (NIAH)
- Designed Historic Gardens - Main Features Substantially Present (NIAH)
- Walking Routes
- Rivers
- Lakes

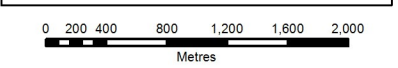

D	APR 2015	Issued	M.S.	E.F.
C	FEB 2015	Update following design review	M.S.	J.S.
B	DEC 2014	Issued	M.S.	D.B.
A	JAN 2014	Issued	M.S.	D.B.
Issue	Date	Description	By	Chkd.

Client:

Project:

NORTH-SOUTH 400 kV
INTERCONNECTION DEVELOPMENT

Title:

CAVAN MONAGHAN STUDY AREA
LANDSCAPE CONSTRAINTS
AND PHOTOMONTAGE LOCATIONS
SHEET 3 OF 4

Scale @ A3: 1:50,000

Prepared by: M.Skiba Checked: E.Frampton Date: April 2015

Project Director: Deirdre Black

URS **TOBIN**

URS Ireland Limited
410 / 411 Q House, 76 Furze Road
Sandyford, Dublin 18
Ireland
tel: +353-(0)1-2933200
fax: +353-(0)1-2933201
www.urs.com

THIS DOCUMENT HAS BEEN PREPARED PURSUANT TO AND SUBJECT TO THE TERMS OF USE AGREEMENT BY ITS CLIENT. URS ACCEPTS NO LIABILITY FOR ANY USE OF THIS DOCUMENT OTHER THAN BY ITS ORIGINAL CLIENT OR FOLLOWING URS' EXPRESS AGREEMENT TO SUCH USE, AND ONLY FOR THE PURPOSES FOR WHICH IT WAS PREPARED AND PROVIDED.

Issue: **D**

6244 FIGURE 11.5 (CMSA)