



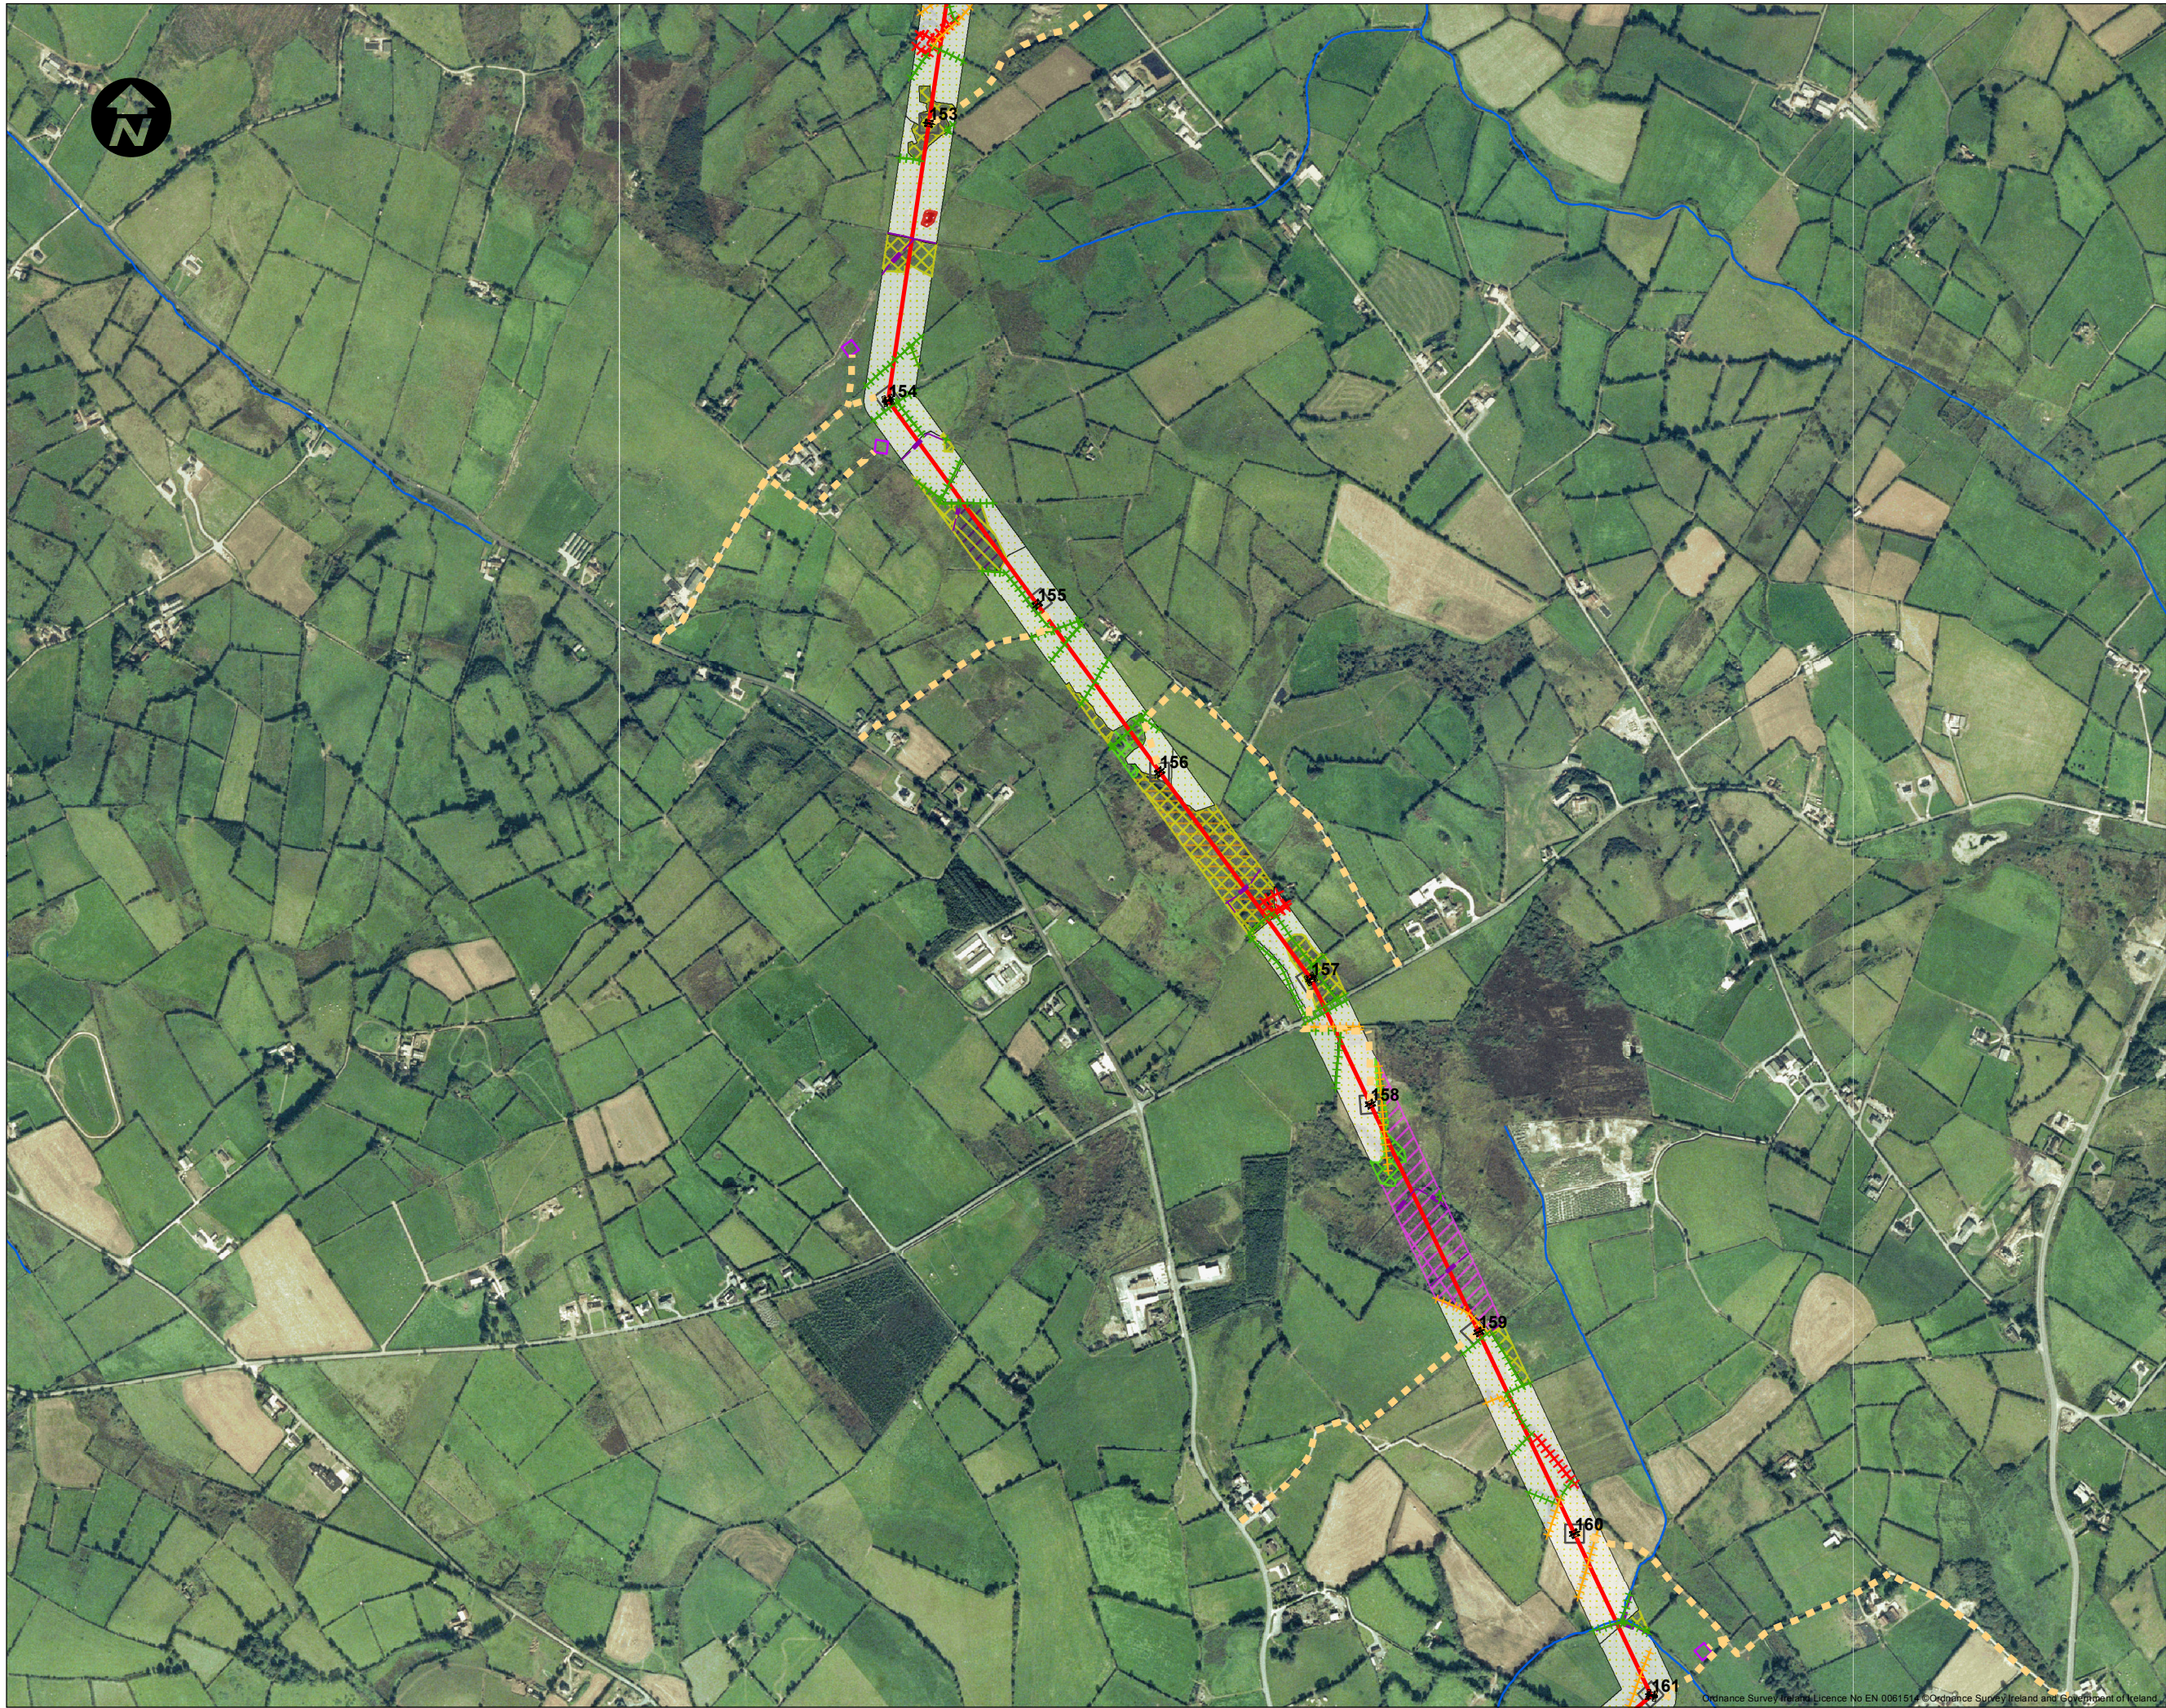

Legend

- Proposed Line Route
- No Proposed Tower Location
- Temporary stringing area
- Temporary working area
- Temporary access route

For habitat types refer to cover explanatory sheet

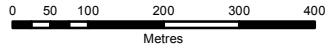

A	31.01.14	Issued to Client	G.F.	E.C.
Issue	Date	Description	By	Chkd.

Client:

Project:

NORTH-SOUTH 400 kV
INTERCONNECTION DEVELOPMENT

Title:

HABITAT MAP
SHEET 8

Scale @ A3: 1:10,000

Prepared by:	Checked:	Date:
G.Fil	E.Collins	January 2014
Project Director: Damien Grehan		

Consulting, Civil and Structural Engineers,
Block 10-4, Blanchardstown Corporate Park,
Dublin 15, Ireland.
tel: +353-(0)1-8030406
fax: +353-(0)1-8030409
e-mail: info@tobin.ie
www.tobin.ie

No part of this document may be reproduced or transmitted in any form or stored in any retrieval system of any nature without the written permission of Patrick J. Tobin & Co. Ltd. as copyright holder except as agreed for use on the project for which the document was originally issued.

Issue:

6244 FIGURE 6.2.8 (CMSA) A