


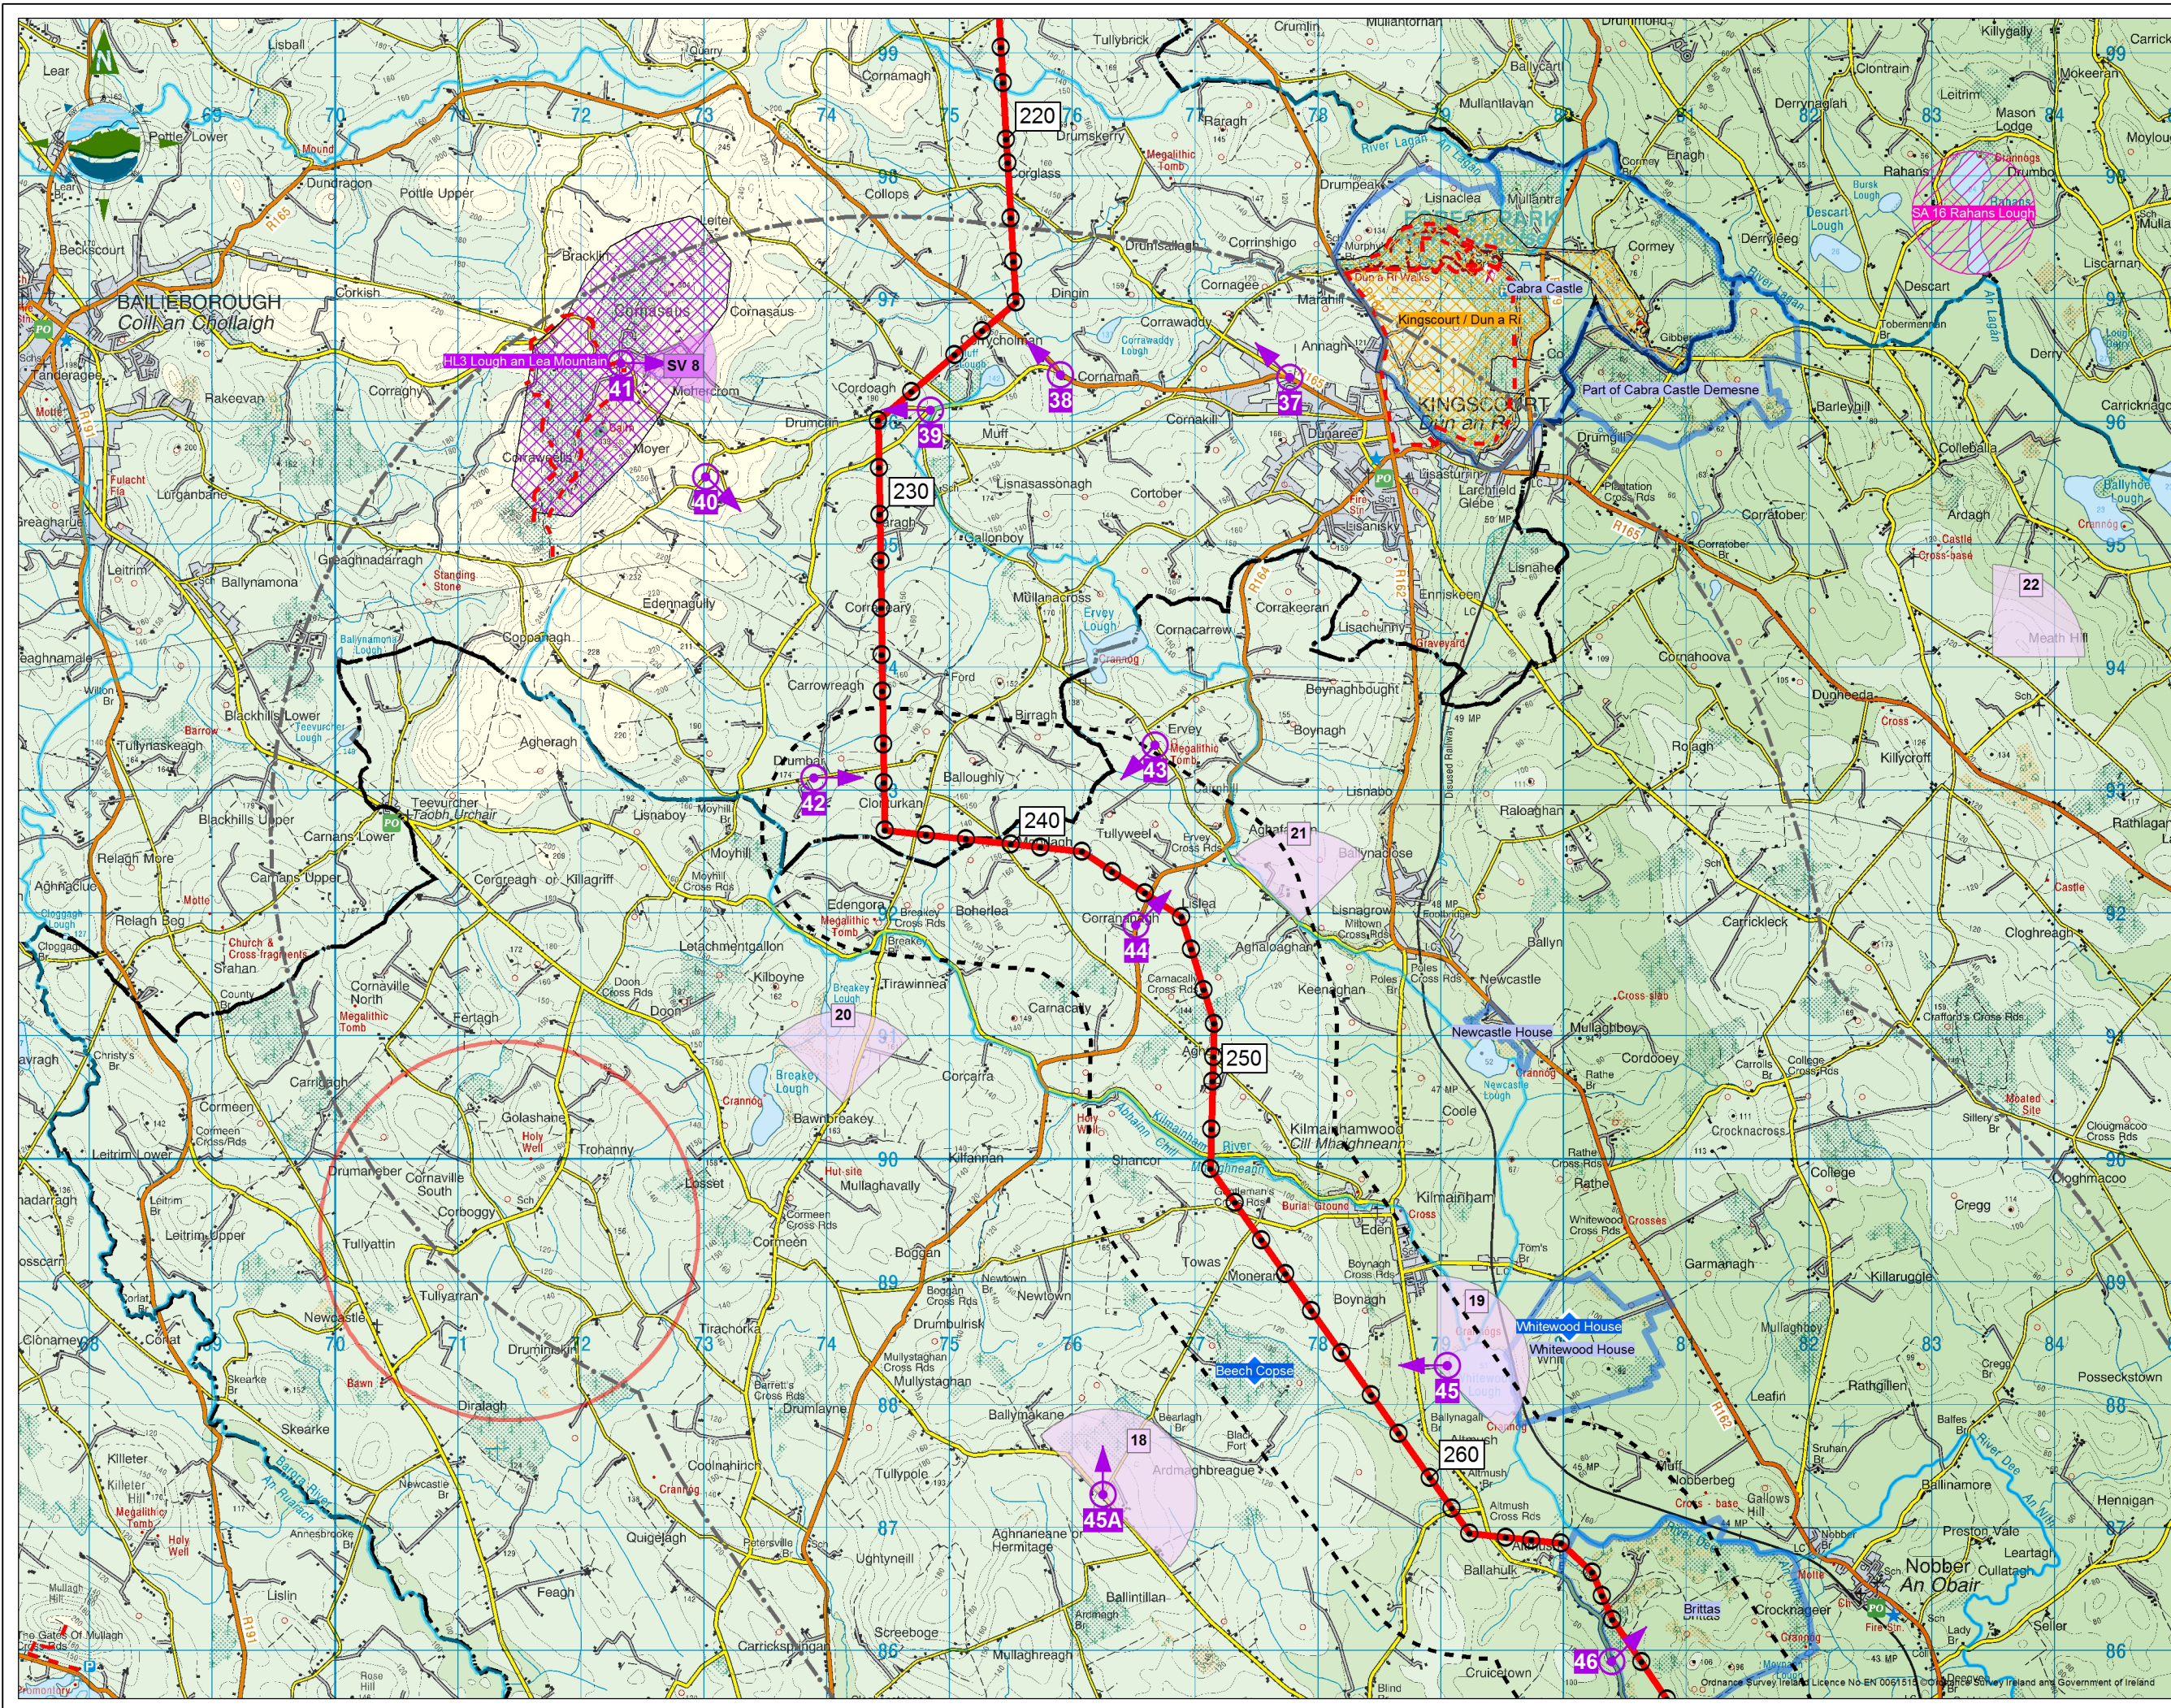

Legend

- Proposed Tower Location
- Proposed Line Route
- Photomontage Location
- 1km from the Proposed Development
- 5km from the Proposed Development
- County Boundary
- Protected Views & Prospects (Meath County Development Plan 2013-2019)
- Meath Landmarks (Meath Landscape Character Assessment)
- Potential Tourist Attractions (Meath Landscape Character Assessment)
- Designed Historic Gardens - Main Features Substantially Present (NIAH)
- Scenic Viewing Point (Cavan County Development Plan 2014 - 2020)
- High Landscape Value Area (Cavan County Development Plan 2014 - 2020)
- Area of Special Landscape Interest (Cavan County Development Plan 2014 - 2020)
- Area of Secondary Amenity Value (Monaghan County Development Plan 2013 - 2019)
- Walking Routes
- Rivers
- Lakes

0 200 400 600 1,200 1,600 2,000 Metres

C	FEB 2015	Update following design review	M.S.	J.S.
B	DEC 2014	Issued	M.S.	D.B.
A	JAN 2014	Issued	M.S.	D.B.
Issue	Date	Description	By	Chkd.

Client: **EIRGRID**

Project: **NORTH-SOUTH 400 kV INTERCONNECTION DEVELOPMENT**

Title: **MEATH STUDY AREA LANDSCAPE CONSTRAINTS AND PHOTOMONTAGE LOCATIONS SHEET 1 OF 5**

Scale @ A3: 1:50,000

Prepared by: M.Skiba Checked: D.Black Date: February 2015

Project Director: Deirdre Black

URS TOBIN

URS Ireland Limited
410 / 411 Q House, 76 Furze Road
Sandyford, Dublin 18
Ireland
tel: +353-(0)1-2933200
fax: +353-(0)1-2933201
www.urs.com

THIS DOCUMENT HAS BEEN PREPARED PURSUANT TO AND SUBJECT TO THE TERMS OF USE AGREEMENT BY ITS CLIENT. URS ACCEPTS NO LIABILITY FOR ANY USE OF THIS DOCUMENT OTHER THAN BY ITS ORIGINAL CLIENT OR FOLLOWING URS' EXPRESS AGREEMENT TO SUCH USE, AND ONLY FOR THE PURPOSES FOR WHICH IT WAS PREPARED AND PROVIDED.

Issue: **C**

6244 **FIGURE 11.3 (MSA)**