



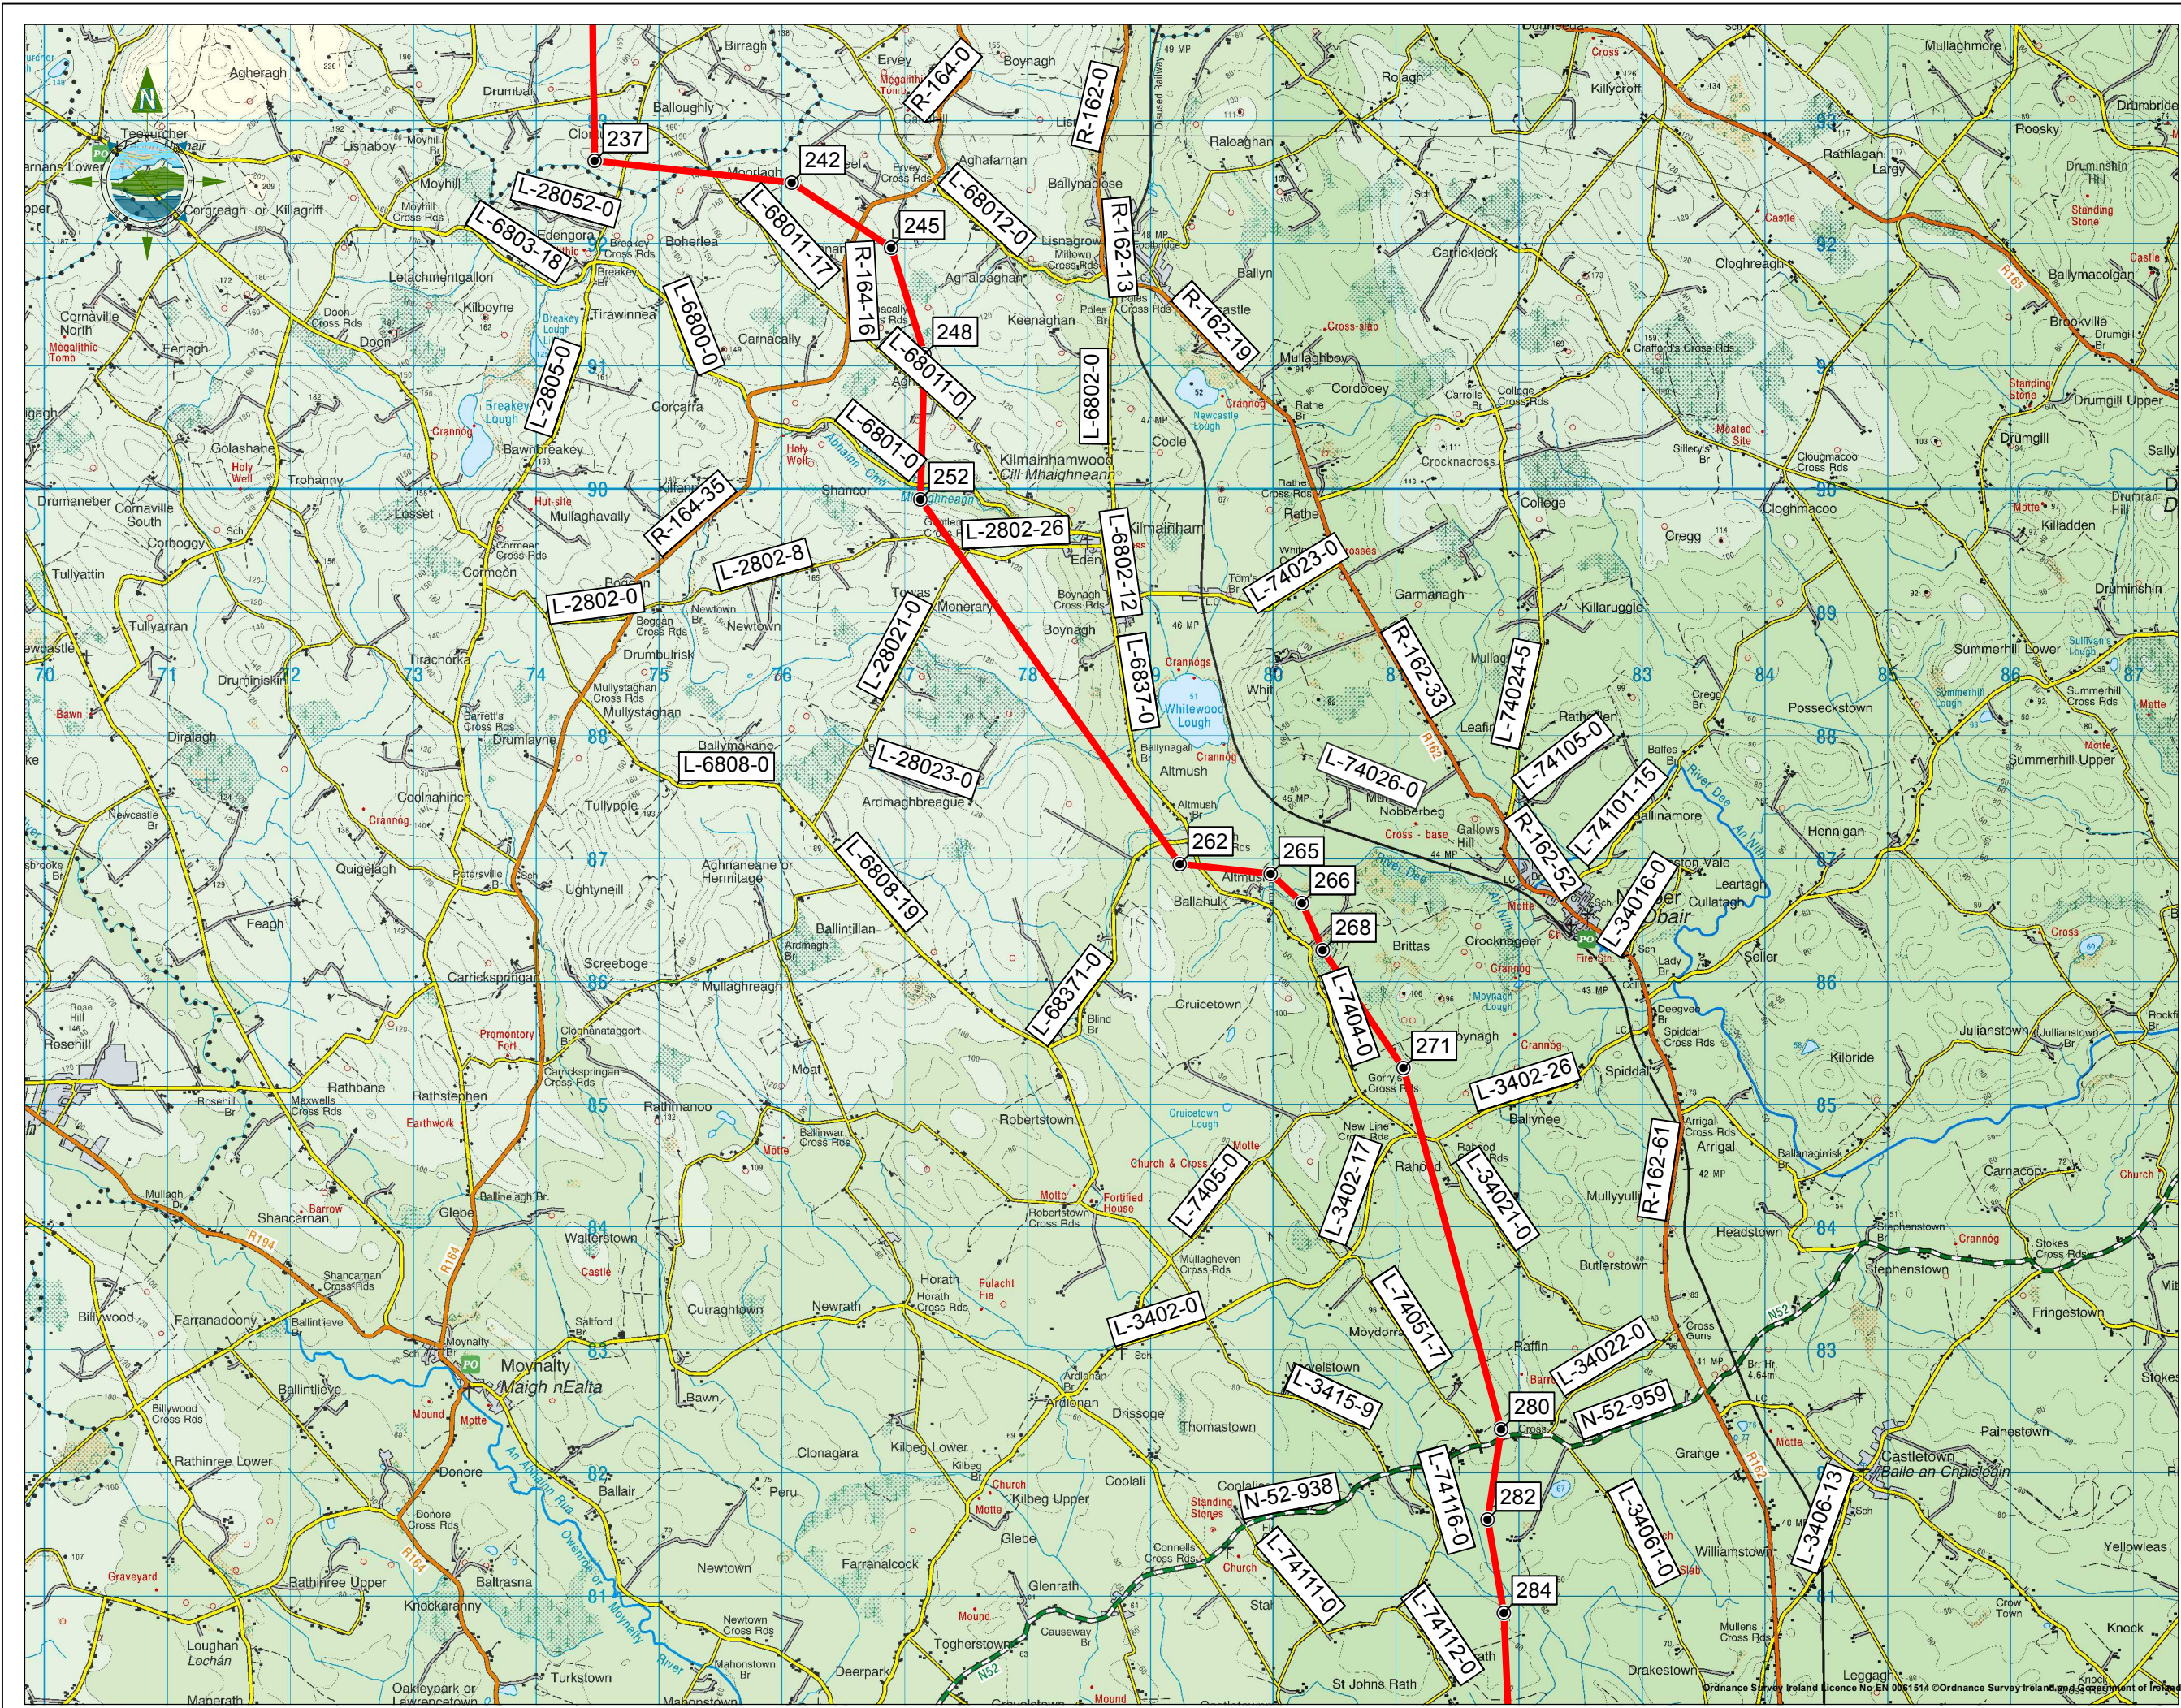

Legend

- Proposed Angle Tower Location
- Proposed Line Route
- L-6205-0 Road segment ID numbers

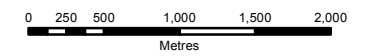

B	DEC 2014	Issued	G.F.	O.McA
A	JAN 2014	Issued	G.F.	E.C.
Issue	Date	Description	By	Chkd.

Client: **EIRGRID**

Project: **NORTH-SOUTH 400 kV INTERCONNECTION DEVELOPMENT**

Title: **ROAD NUMBERS SHEET 1 OF 4**

Scale @ A3:	1:50,000	
Prepared by:	Checked:	Date:
G.Fil	O.McAlister	December 2014
Project Director:	Damien Grehan	

TOBIN
Patrick J. Tobin & Co. Ltd.
Consulting, Civil and Structural Engineers,
Block 10-4, Blanchardstown Corporate Park,
Dublin 15, Ireland.
tel: +353-(0)1-8030406
fax: +353-(0)1-8030409
e-mail: info@tobin.ie
www.tobin.ie