



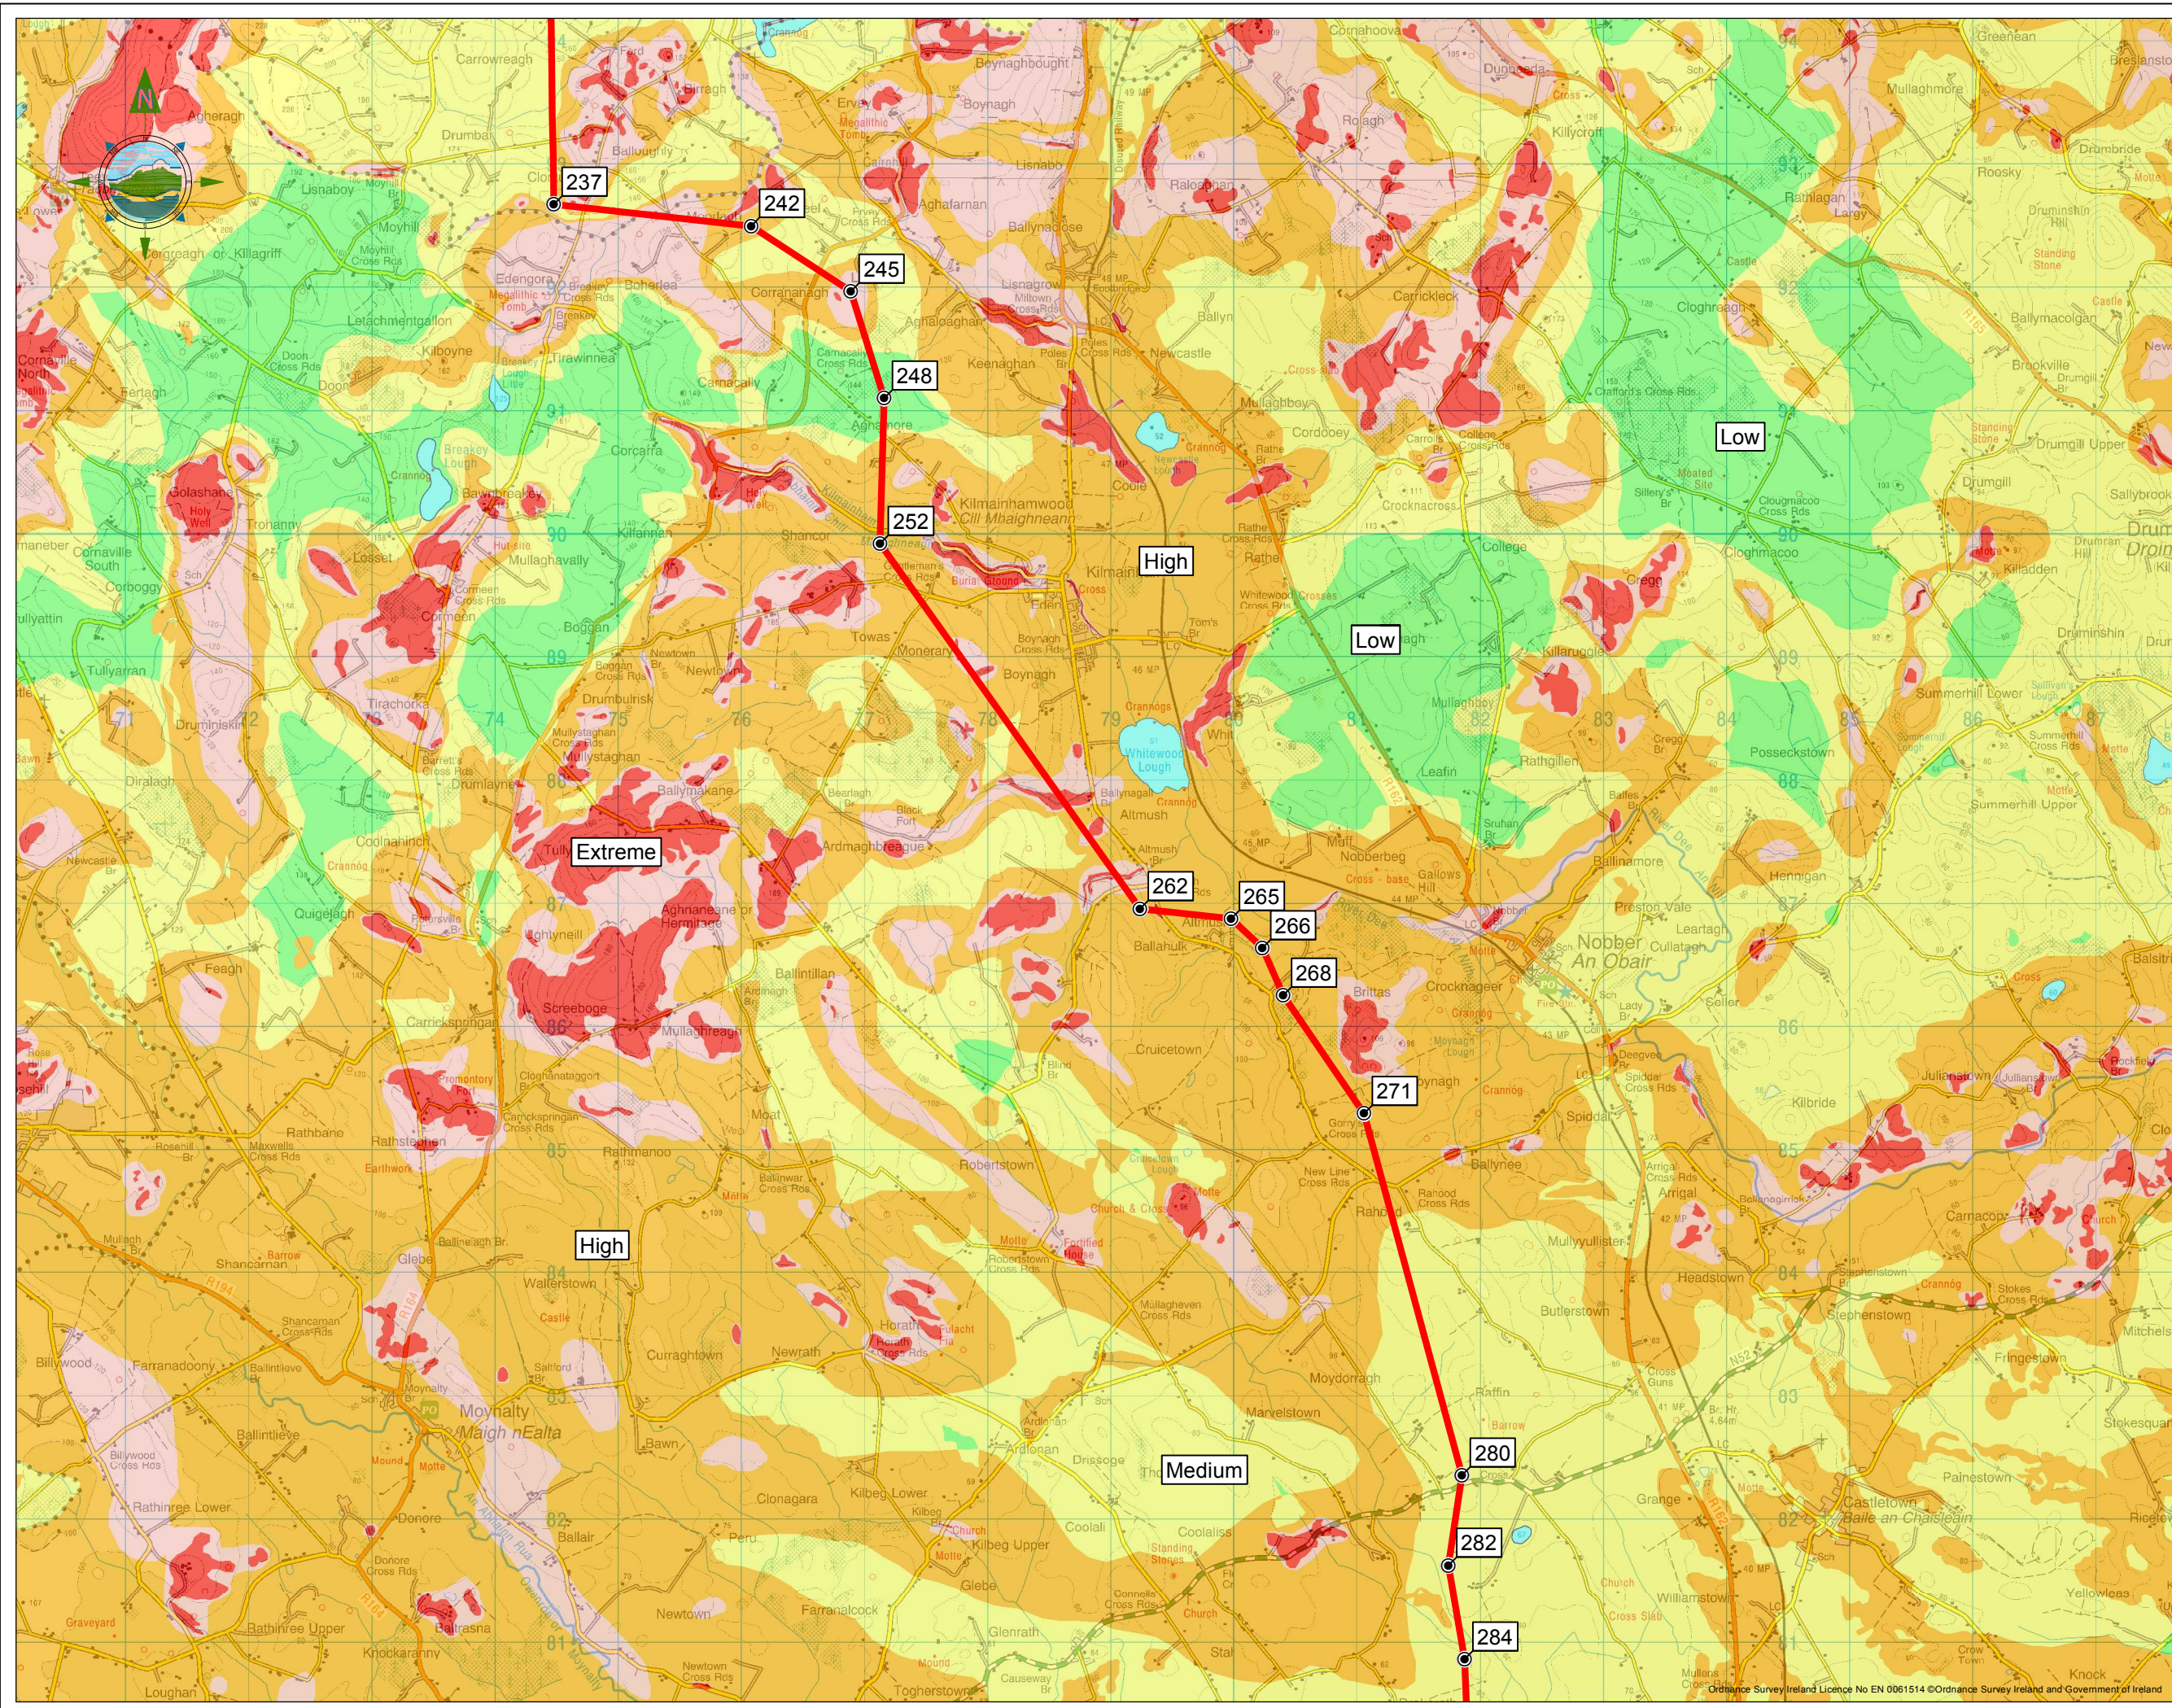

Legend

- Proposed Angle Tower Location
- Proposed Line Route
- X (Rock near Surface or Karst)
- E Extreme Vulnerability
- H High Vulnerability
- M Medium Vulnerability
- L Low Vulnerability
- Water

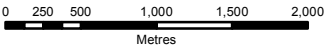

B	DEC 2014	Issued	G.F.	O.McA
A	JAN 2014	Issued	G.F.	E.C.
Issue	Date	Description	By	Chkd.



Project:

NORTH-SOUTH 400 kV
INTERCONNECTION DEVELOPMENT

Title:

VULNERABILITY MAP
SHEET 1 OF 4

Scale @ A3: 1:50,000

Prepared by: G.Fil Checked: O.McAlister Date: December 2014

Project Director: Damien Grehan

TOBIN
Patrick J. Tobin & Co. Ltd.
Consulting, Civil and Structural Engineers,
Block 10-4, Blanchardstown Corporate Park,
Dublin 15, Ireland.
tel: +353-(0)1-8030406
fax: +353-(0)1-8030409
e-mail: info@tobin.ie
www.tobin.ie