


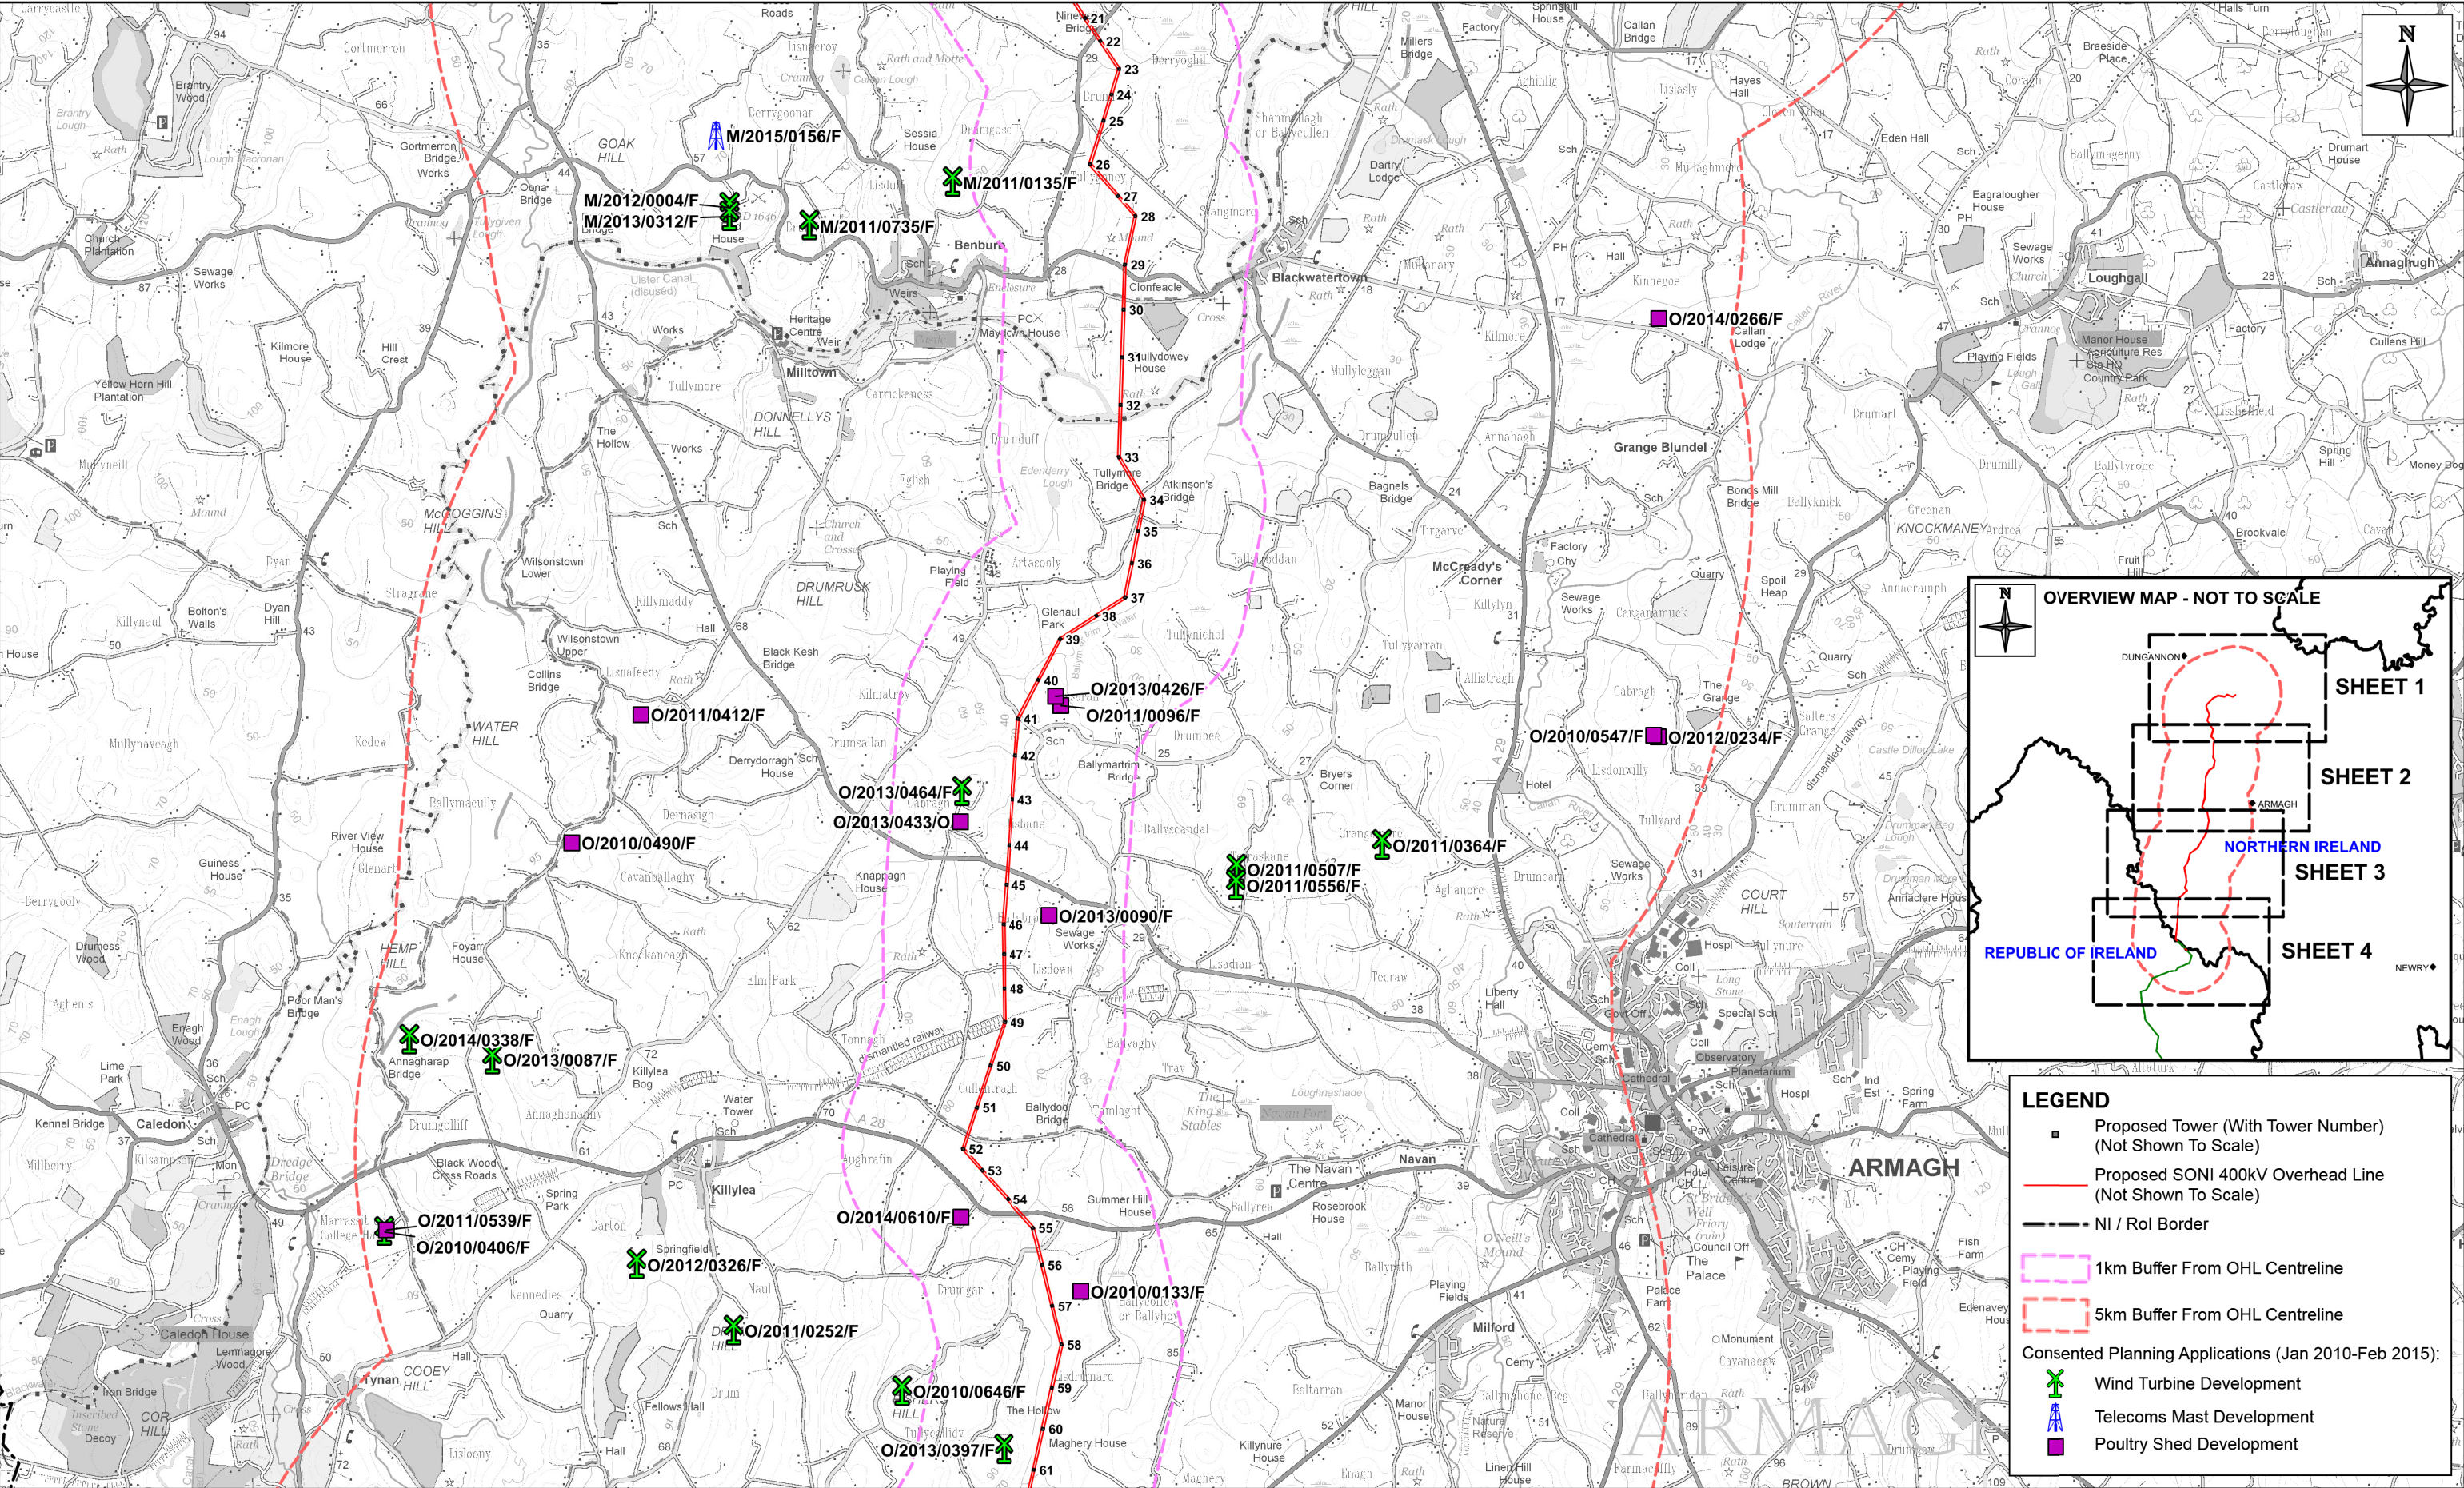

This material is based upon Crown Copyright and is reproduced with the permission of Land & Property Services under delegated authority from the Controller of Her Majesty's Stationery Office, © Crown copyright & database right SLA 213-2015. Unauthorised reproduction infringes © Crown copyright and may lead to prosecution or civil proceedings.

Client: 		Title: FIGURE 5.1: OTHER PROJECTS CUMULATIVELY ASSESSED (SHEET 2 OF 4)		 9th Floor The Clarence West Building 2 Clarence Street West BELFAST BT2 7GP Tel: 028 9060 7200 Fax: 028 9060 7399 www.aecom.com	Design: GB	Drawn: GB
Project: TYRONE TO CAVAN INTERCONNECTOR CONSOLIDATED ES ADDENDUM					Chk'd: KC	App'd: FL
					Date: 27/05/2015	Scale: 1:50,000 @ A3
					No: 60032220/3528/CESA/FIG5.1/2	