


- NOTES
1. All dimensions are in millimetres.
 2. Do not scale from this drawing.
 3. Piled Foundations if required.
 4. SA denotes "Surge Arrester".
 5. Se denotes "Sealing End".

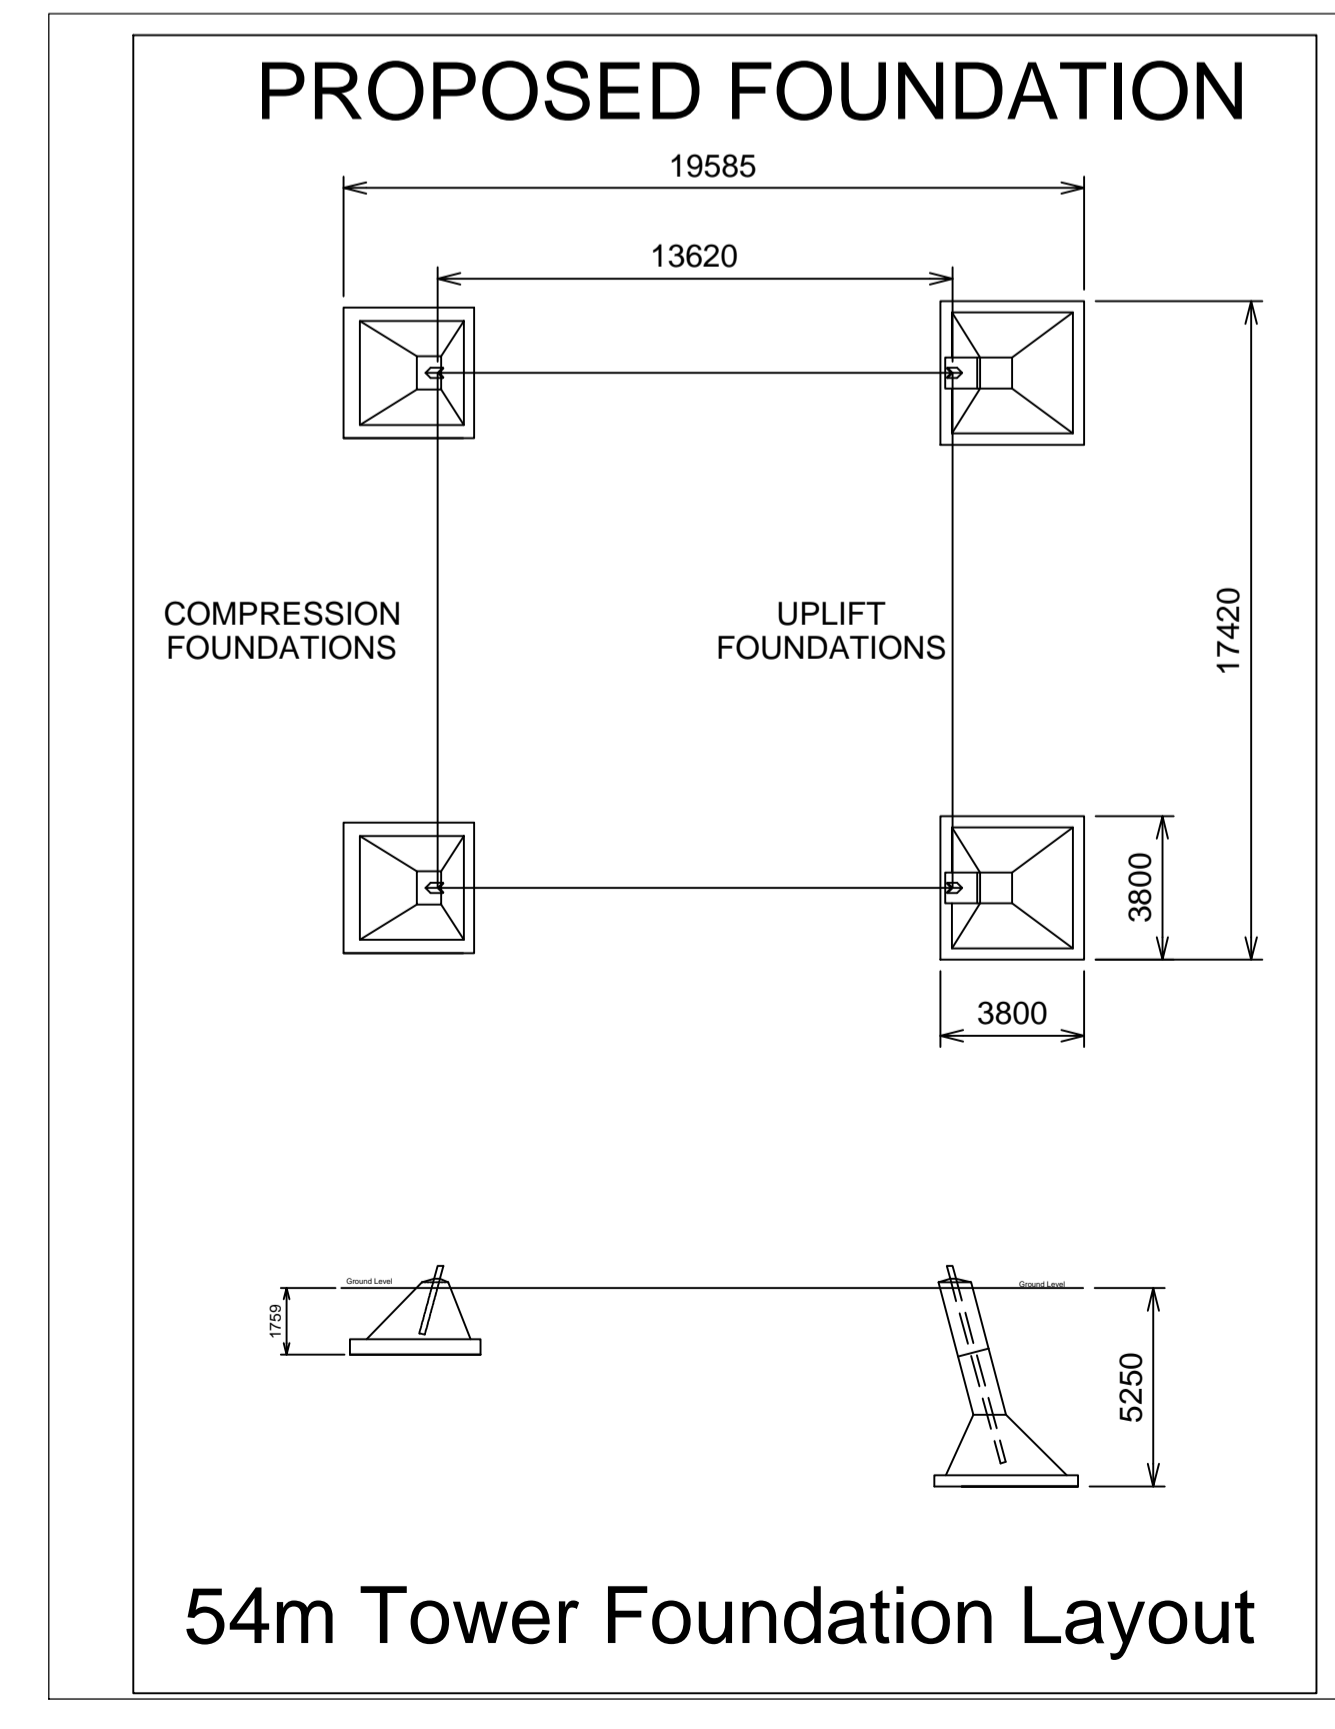

| Rev | Date | Detail | Made | Chk'd | App'd |
|---|----------|--------|-------|-------|-------|
| | | | | | |
| Status: PLANNING | | | | | |
| Client: | | | | | |
| Project: TYRONE TO CAVAN INTERCONNECTOR | | | | | |
| Title: TURLEENAN SUBSTATION SOUTHERN TERMINAL TOWER DETAILS | | | | | |
| Design: | NIE | CAD: | NIE | | |
| Chk'd: | NIE | App'd: | NIE | | |
| Date: | 03/03/13 | Scale: | 1:100 | | |
| No. 60032220 00 106 | | | | | |
| Rev: | | | | | |
| cm | | | | | A1 |