



View 1: 1/2,500

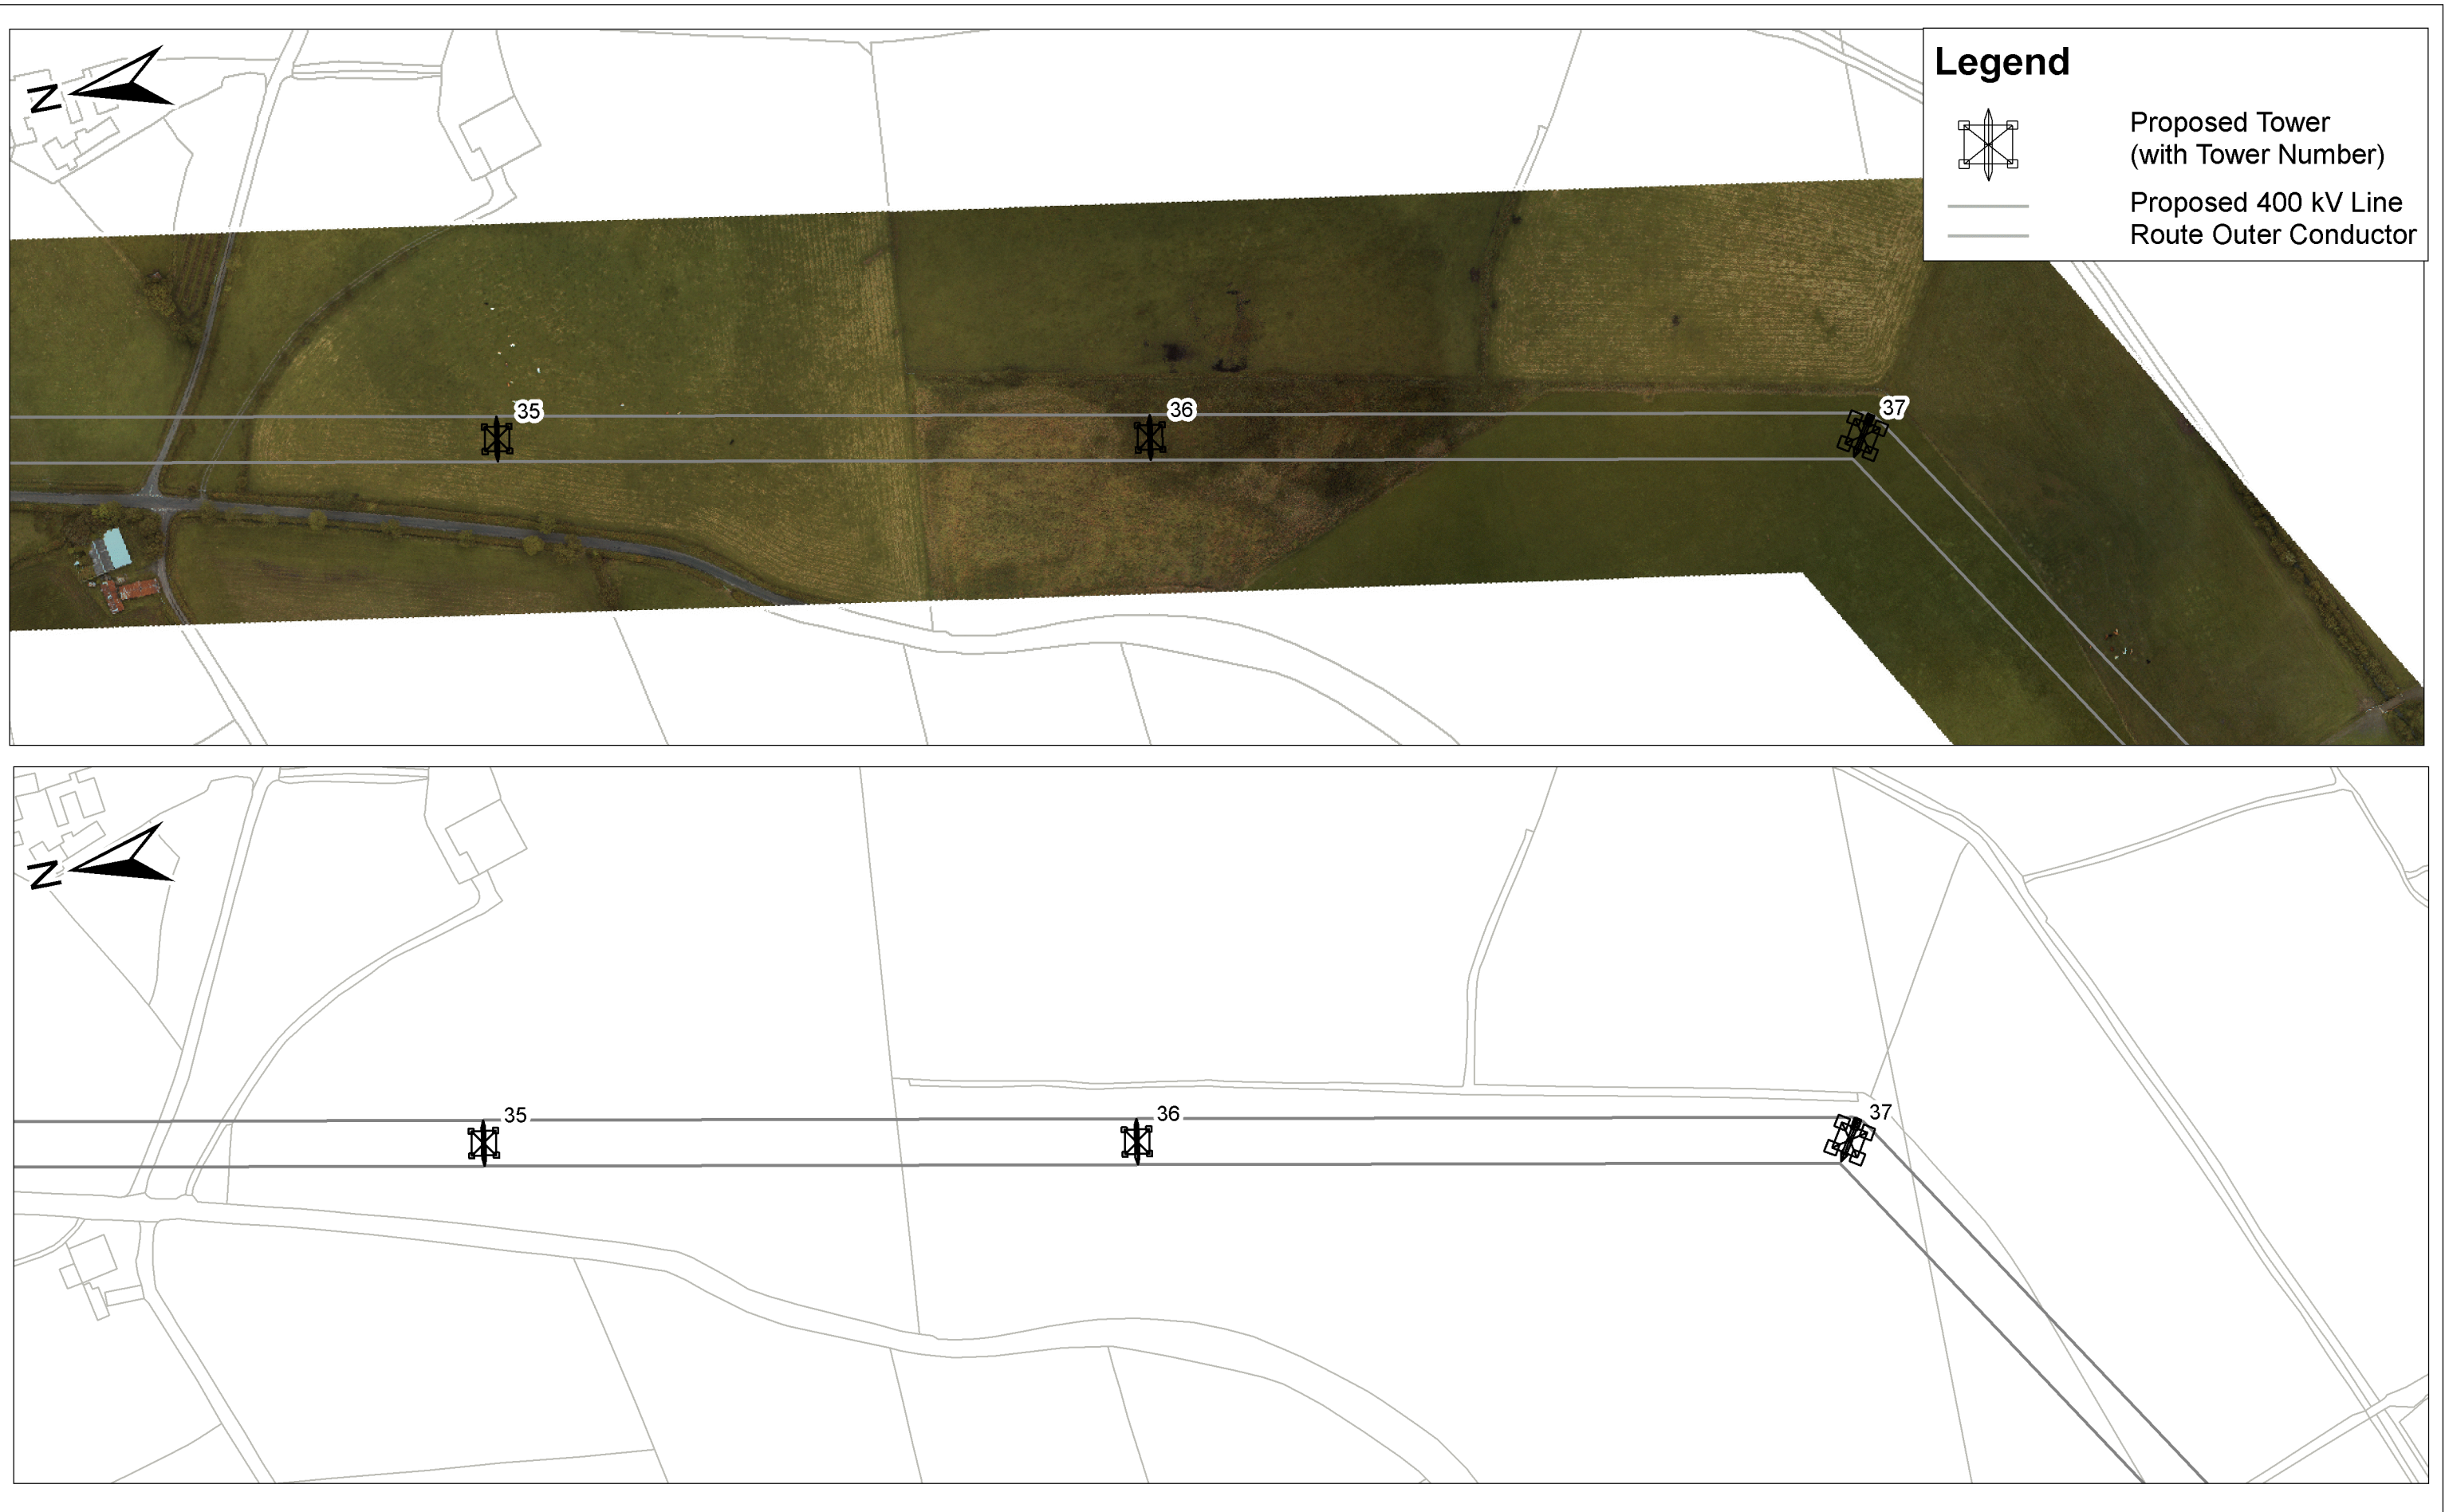

View 2: 1/2,500



View 3: 1/500

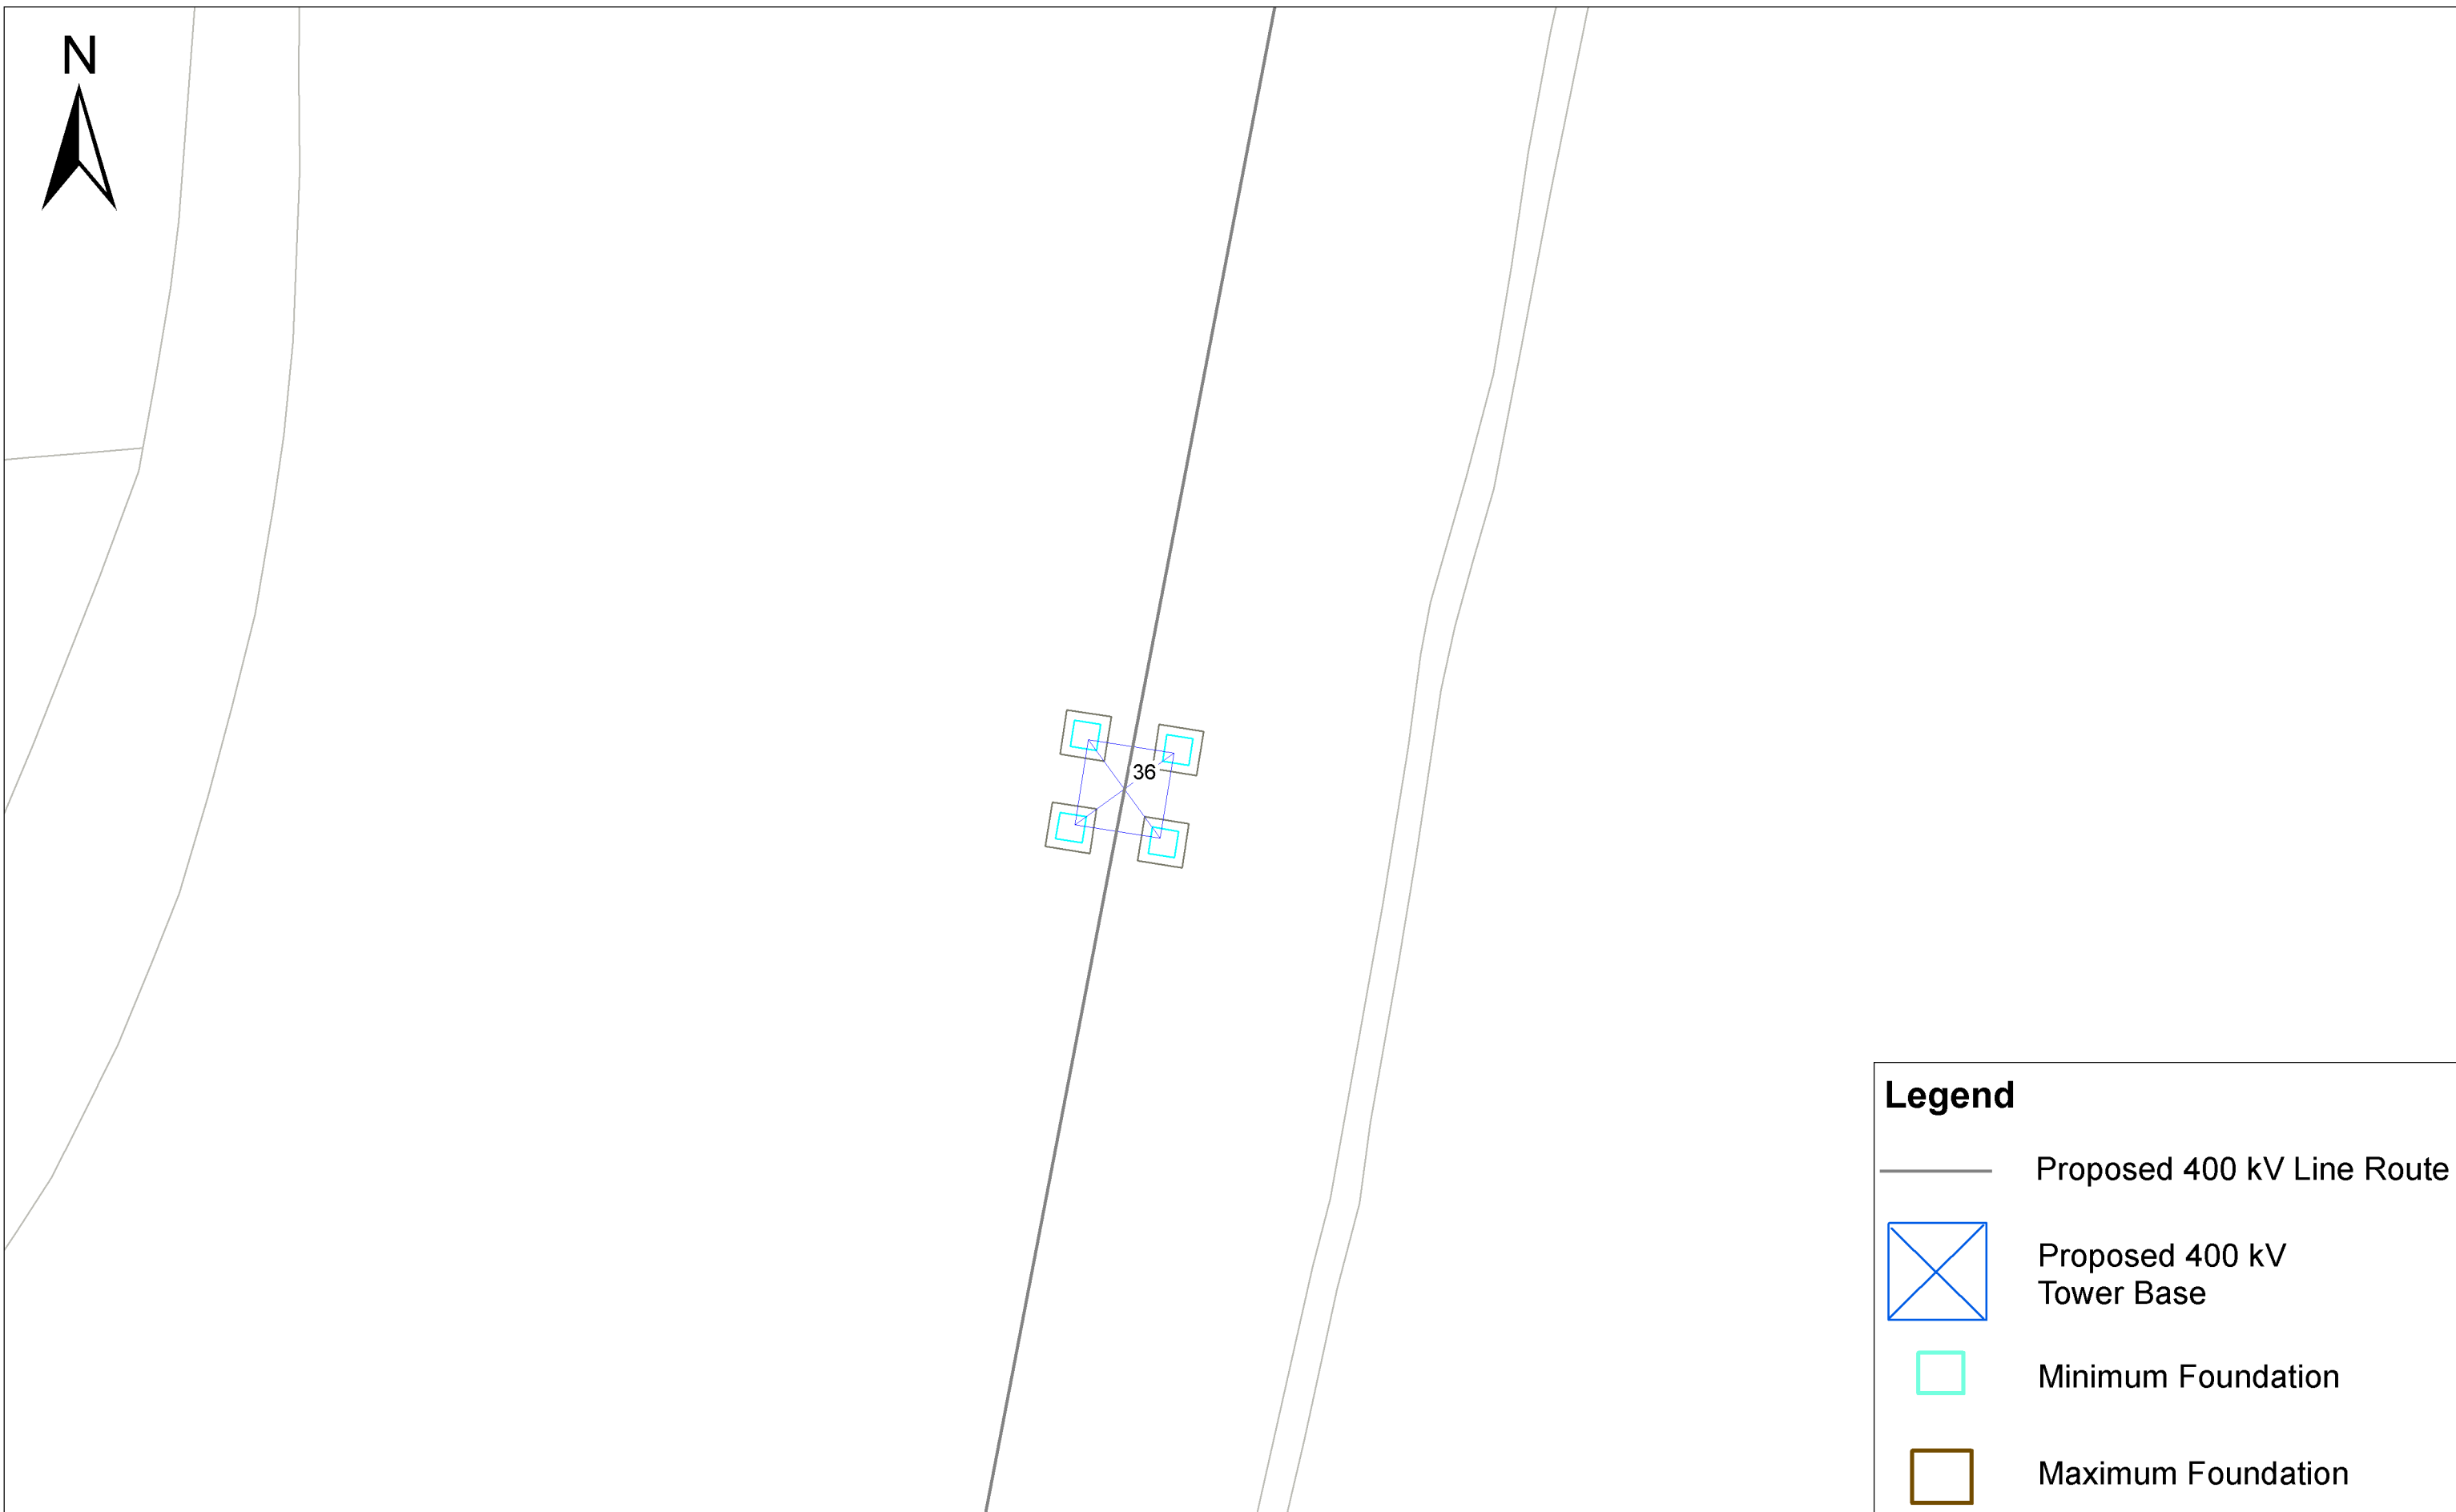

COPYRIGHT © ESBI ENGINEERING & FACILITY MANAGEMENT LIMITED.
All rights reserved. No part of this work may be modified or reproduced or copied in any form or by any means - graphics, electronic or mechanical, including photocopying, recording, taping or information-and-retrieval system, or used for any purpose than its designated purpose, without the written permission of ESBI Engineering & Facility Management Ltd.

ESBI International
ESBI Energy Innovation

ESBI Engineering Solutions, Stephen Court, 18-21 St. Stephen's Green, Dublin 2, Ireland. Tel: +353 (0)1 703 8000 Fax: +353 (0)1 703 7188
Email: marketing@esbi.ie Web: www.esbi.ie
ESBI Engineering Solutions is a trading name of ESBI Engineering & Facility Management Limited.
Registered Office: 18-21 St. Stephen's Green, Dublin 2, Ireland. Registered in Ireland No. 110240

Client
NIE

Project
Tyrone - Cavan 400 kV Interconnector

Title
Proposed Associated Works
Structure Location No. 36
Composite Drawing

Production Unit
Planning Unit

DRAWN BY	PRODUCED BY	VERIFIED BY	APPROVED BY	APPROVED DATE
KS	KS	CM	JD	Mar-13
CLIENT REF.	NO. OF SHEETS	SHEET SIZE	SCALE	
	01	A1		
MAP REFERENCE				
PE687-D141-095-036-000				

View 1 - Associated Works Drawing
View 2 - Overhead Line Route Maps
View 3 - Tower & Foundation Layout