


View 1: 1/2,500




View 2: 1/2,500



View 3: 1/500

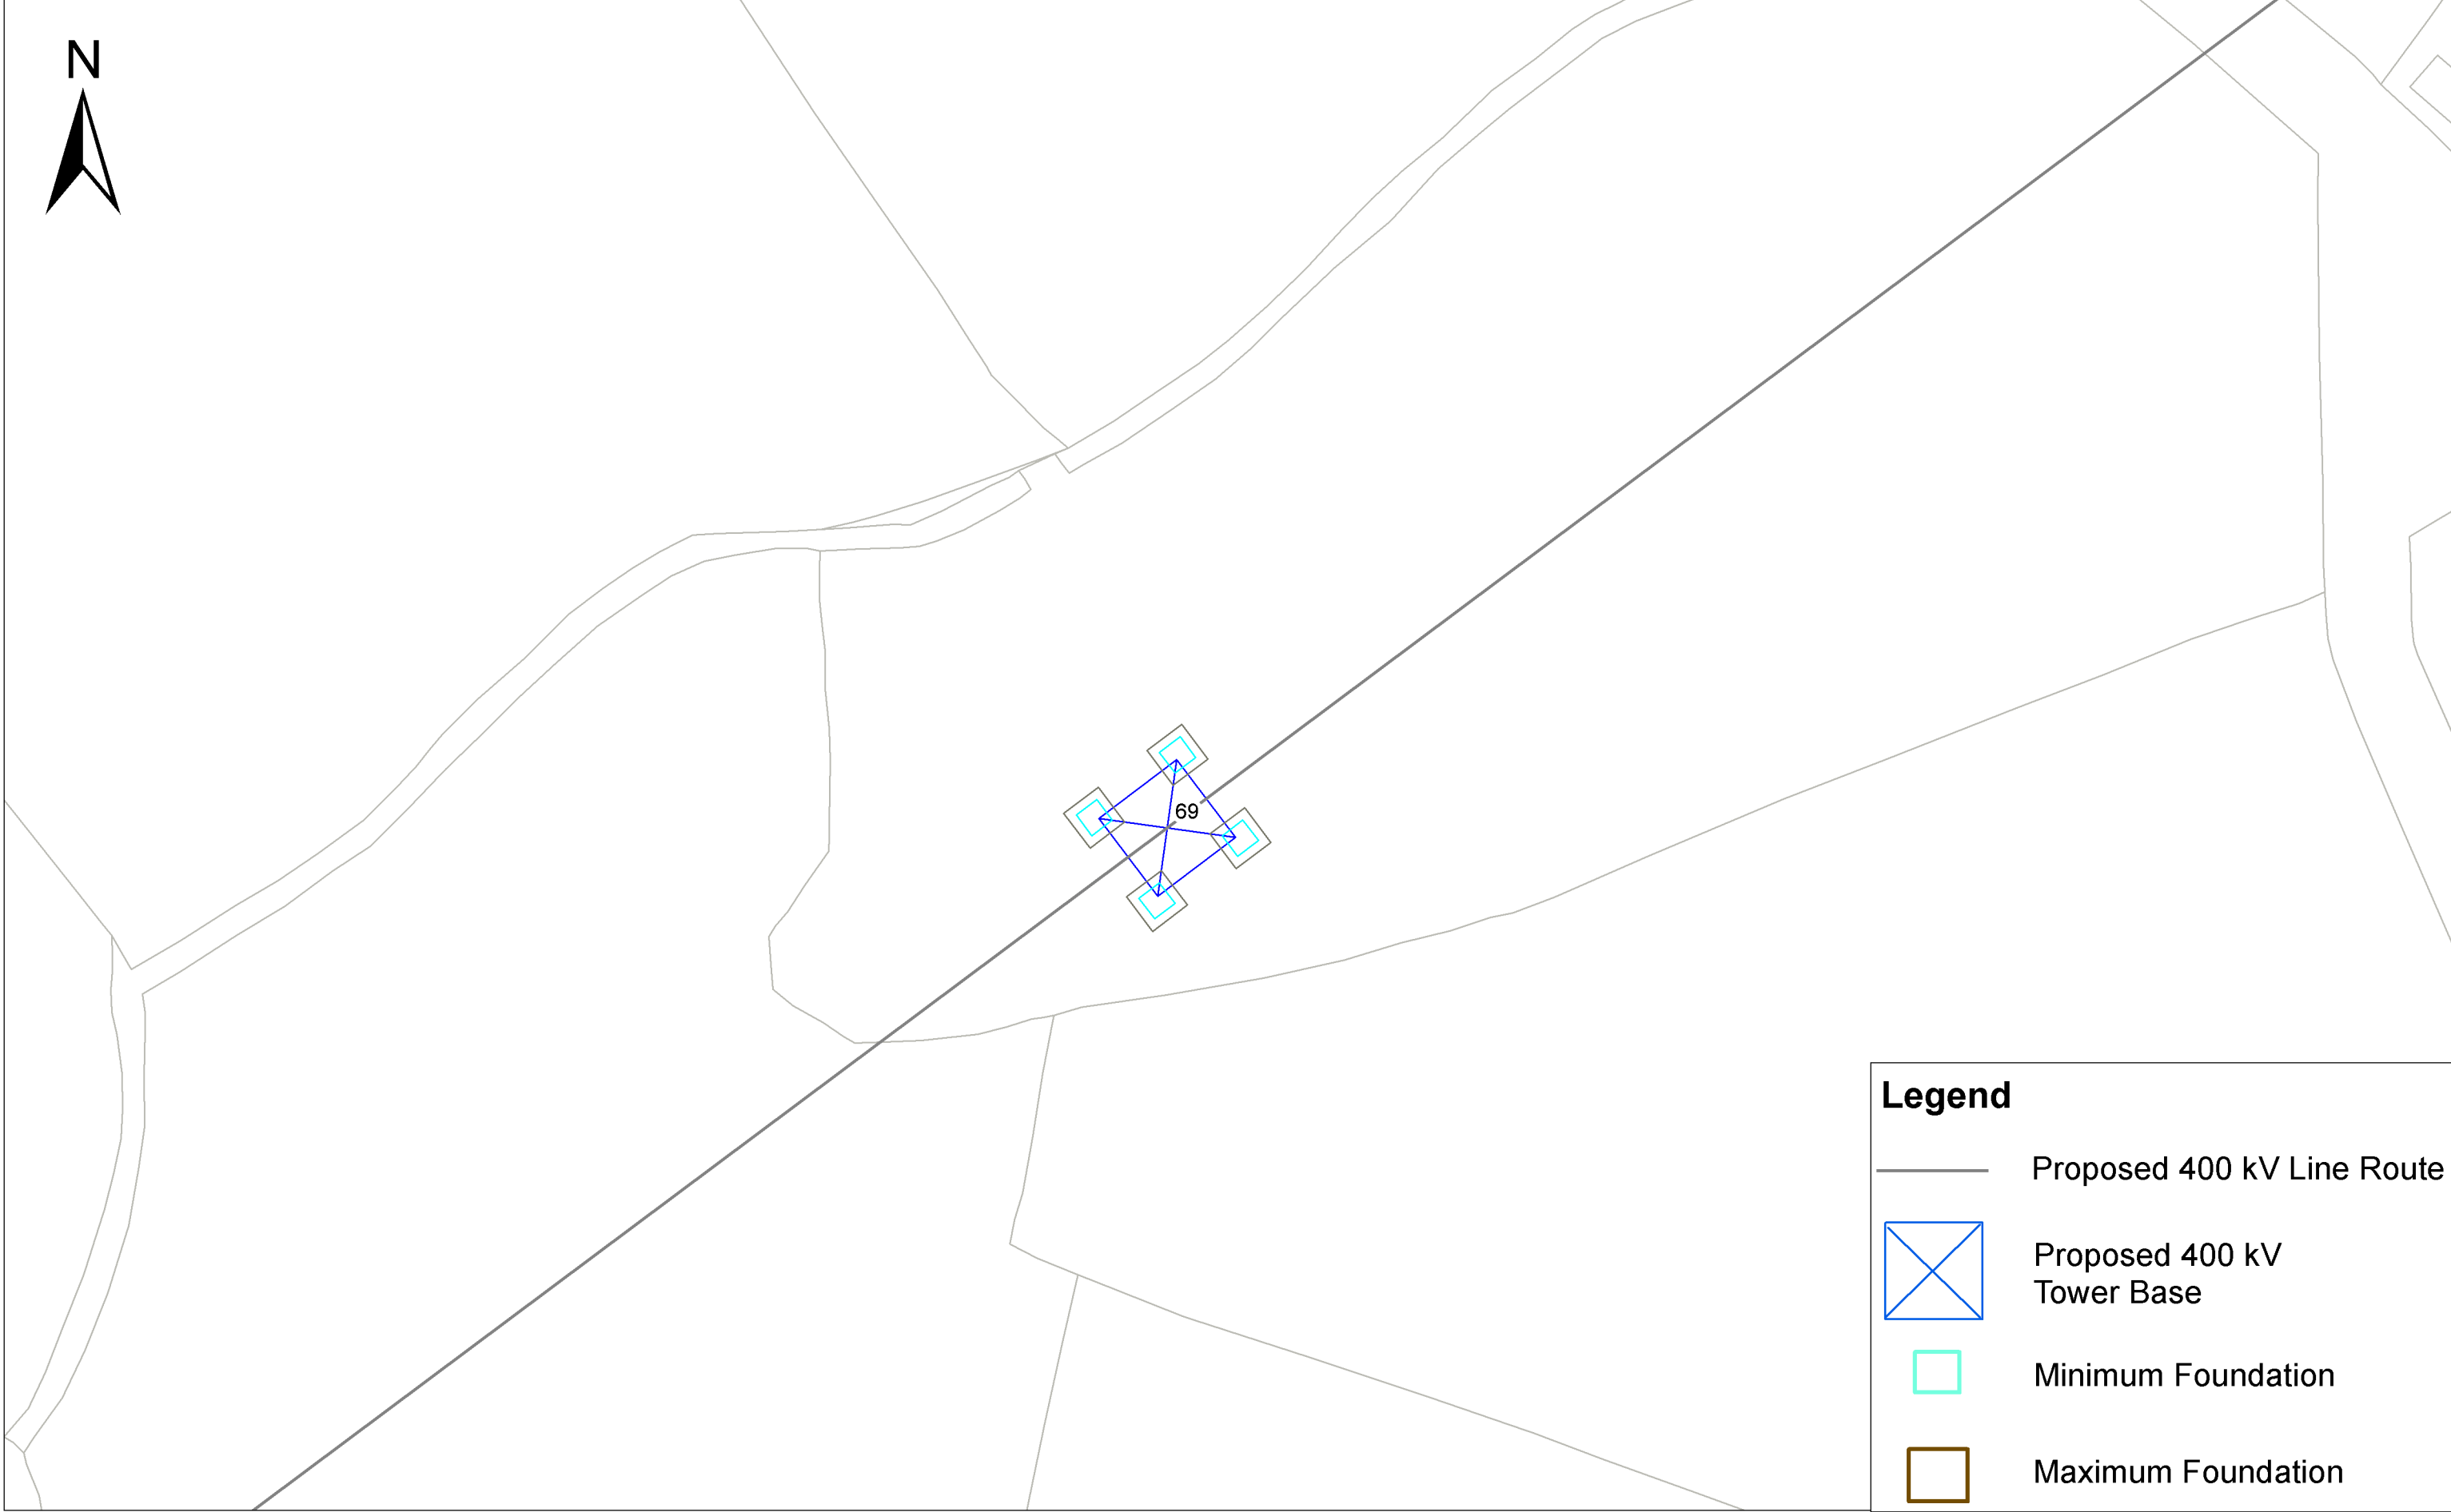

View 1 - Associated Works Drawing  
View 2 - Overhead Line Route Maps  
View 3 - Tower & Foundation Layout

COPYRIGHT © ESBI ENGINEERING & FACILITY MANAGEMENT LIMITED. All rights reserved. No part of this work may be modified or reproduced or copied in any form or by any means - graphics, electronic or mechanical, including photocopying, recording, taping or information-and-retrieval system, or used for any purpose than its designated purpose, without the written permission of ESBI Engineering & Facility Management Ltd.		 ESBI Engineering Solutions, Stephen Court, 18-21 St. Stephen's Green, Dublin 2, Ireland. Tel: +353 (0)1 703 8000 Fax: +353 (0)1 703 7188 Email: <a href="mailto:marketing@esbi.ie">marketing@esbi.ie</a> Web: <a href="http://www.esbi.ie">www.esbi.ie</a> ESBI Engineering Solutions is a trading name of ESBI Engineering & Facility Management Limited. Registered Office: 10, Abchurch Lane, London EC4N 3DF, UK. Registered in Ireland No. 110240		<table><tr><td>Client</td><td>NIE</td></tr><tr><td>Project</td><td>Tyrone - Cavan 400 kV Interconnector</td></tr></table>		Client	NIE	Project	Tyrone - Cavan 400 kV Interconnector	<table><tr><td>Title</td><td>Proposed Associated Works Structure Location No. 69 Composite Drawing</td></tr><tr><td>Production Unit</td><td>Planning Unit</td></tr></table>		Title	Proposed Associated Works Structure Location No. 69 Composite Drawing	Production Unit	Planning Unit	<table><tr><td>DRAWN BY</td><td>KS</td><td>PRODUCED BY</td><td>KS</td><td>VERIFIED BY</td><td>CM</td><td>APPROVED BY</td><td>JD</td><td>APPROVED DATE</td><td>Mar-13</td></tr><tr><td>CLIENT REF.</td><td colspan="2">NO. OF SHEETS</td><td colspan="2">SHEET SIZE</td><td colspan="2">SCALE</td><td colspan="3"></td></tr><tr><td></td><td colspan="2" rowspan="3">01</td><td colspan="2" rowspan="3">A1</td><td colspan="2" rowspan="3"></td><td colspan="3" rowspan="3"></td></tr><tr><td colspan="10">MAP REFERENCE</td></tr><tr><td colspan="10">PE687-D141-095-069-000</td></tr></table>		DRAWN BY	KS	PRODUCED BY	KS	VERIFIED BY	CM	APPROVED BY	JD	APPROVED DATE	Mar-13	CLIENT REF.	NO. OF SHEETS		SHEET SIZE		SCALE						01		A1							MAP REFERENCE										PE687-D141-095-069-000									
Client	NIE	
Project	Tyrone - Cavan 400 kV Interconnector	
Title	Proposed Associated Works Structure Location No. 69 Composite Drawing	
Production Unit	Planning Unit	
DRAWN BY	KS	PRODUCED BY	KS	VERIFIED BY	CM	APPROVED BY	JD	APPROVED DATE	Mar-13	
CLIENT REF.	NO. OF SHEETS		SHEET SIZE		SCALE	
	01		A1	
MAP REFERENCE	
PE687-D141-095-069-000	