



View 1: 1/2,500



View 2: 1/2,500

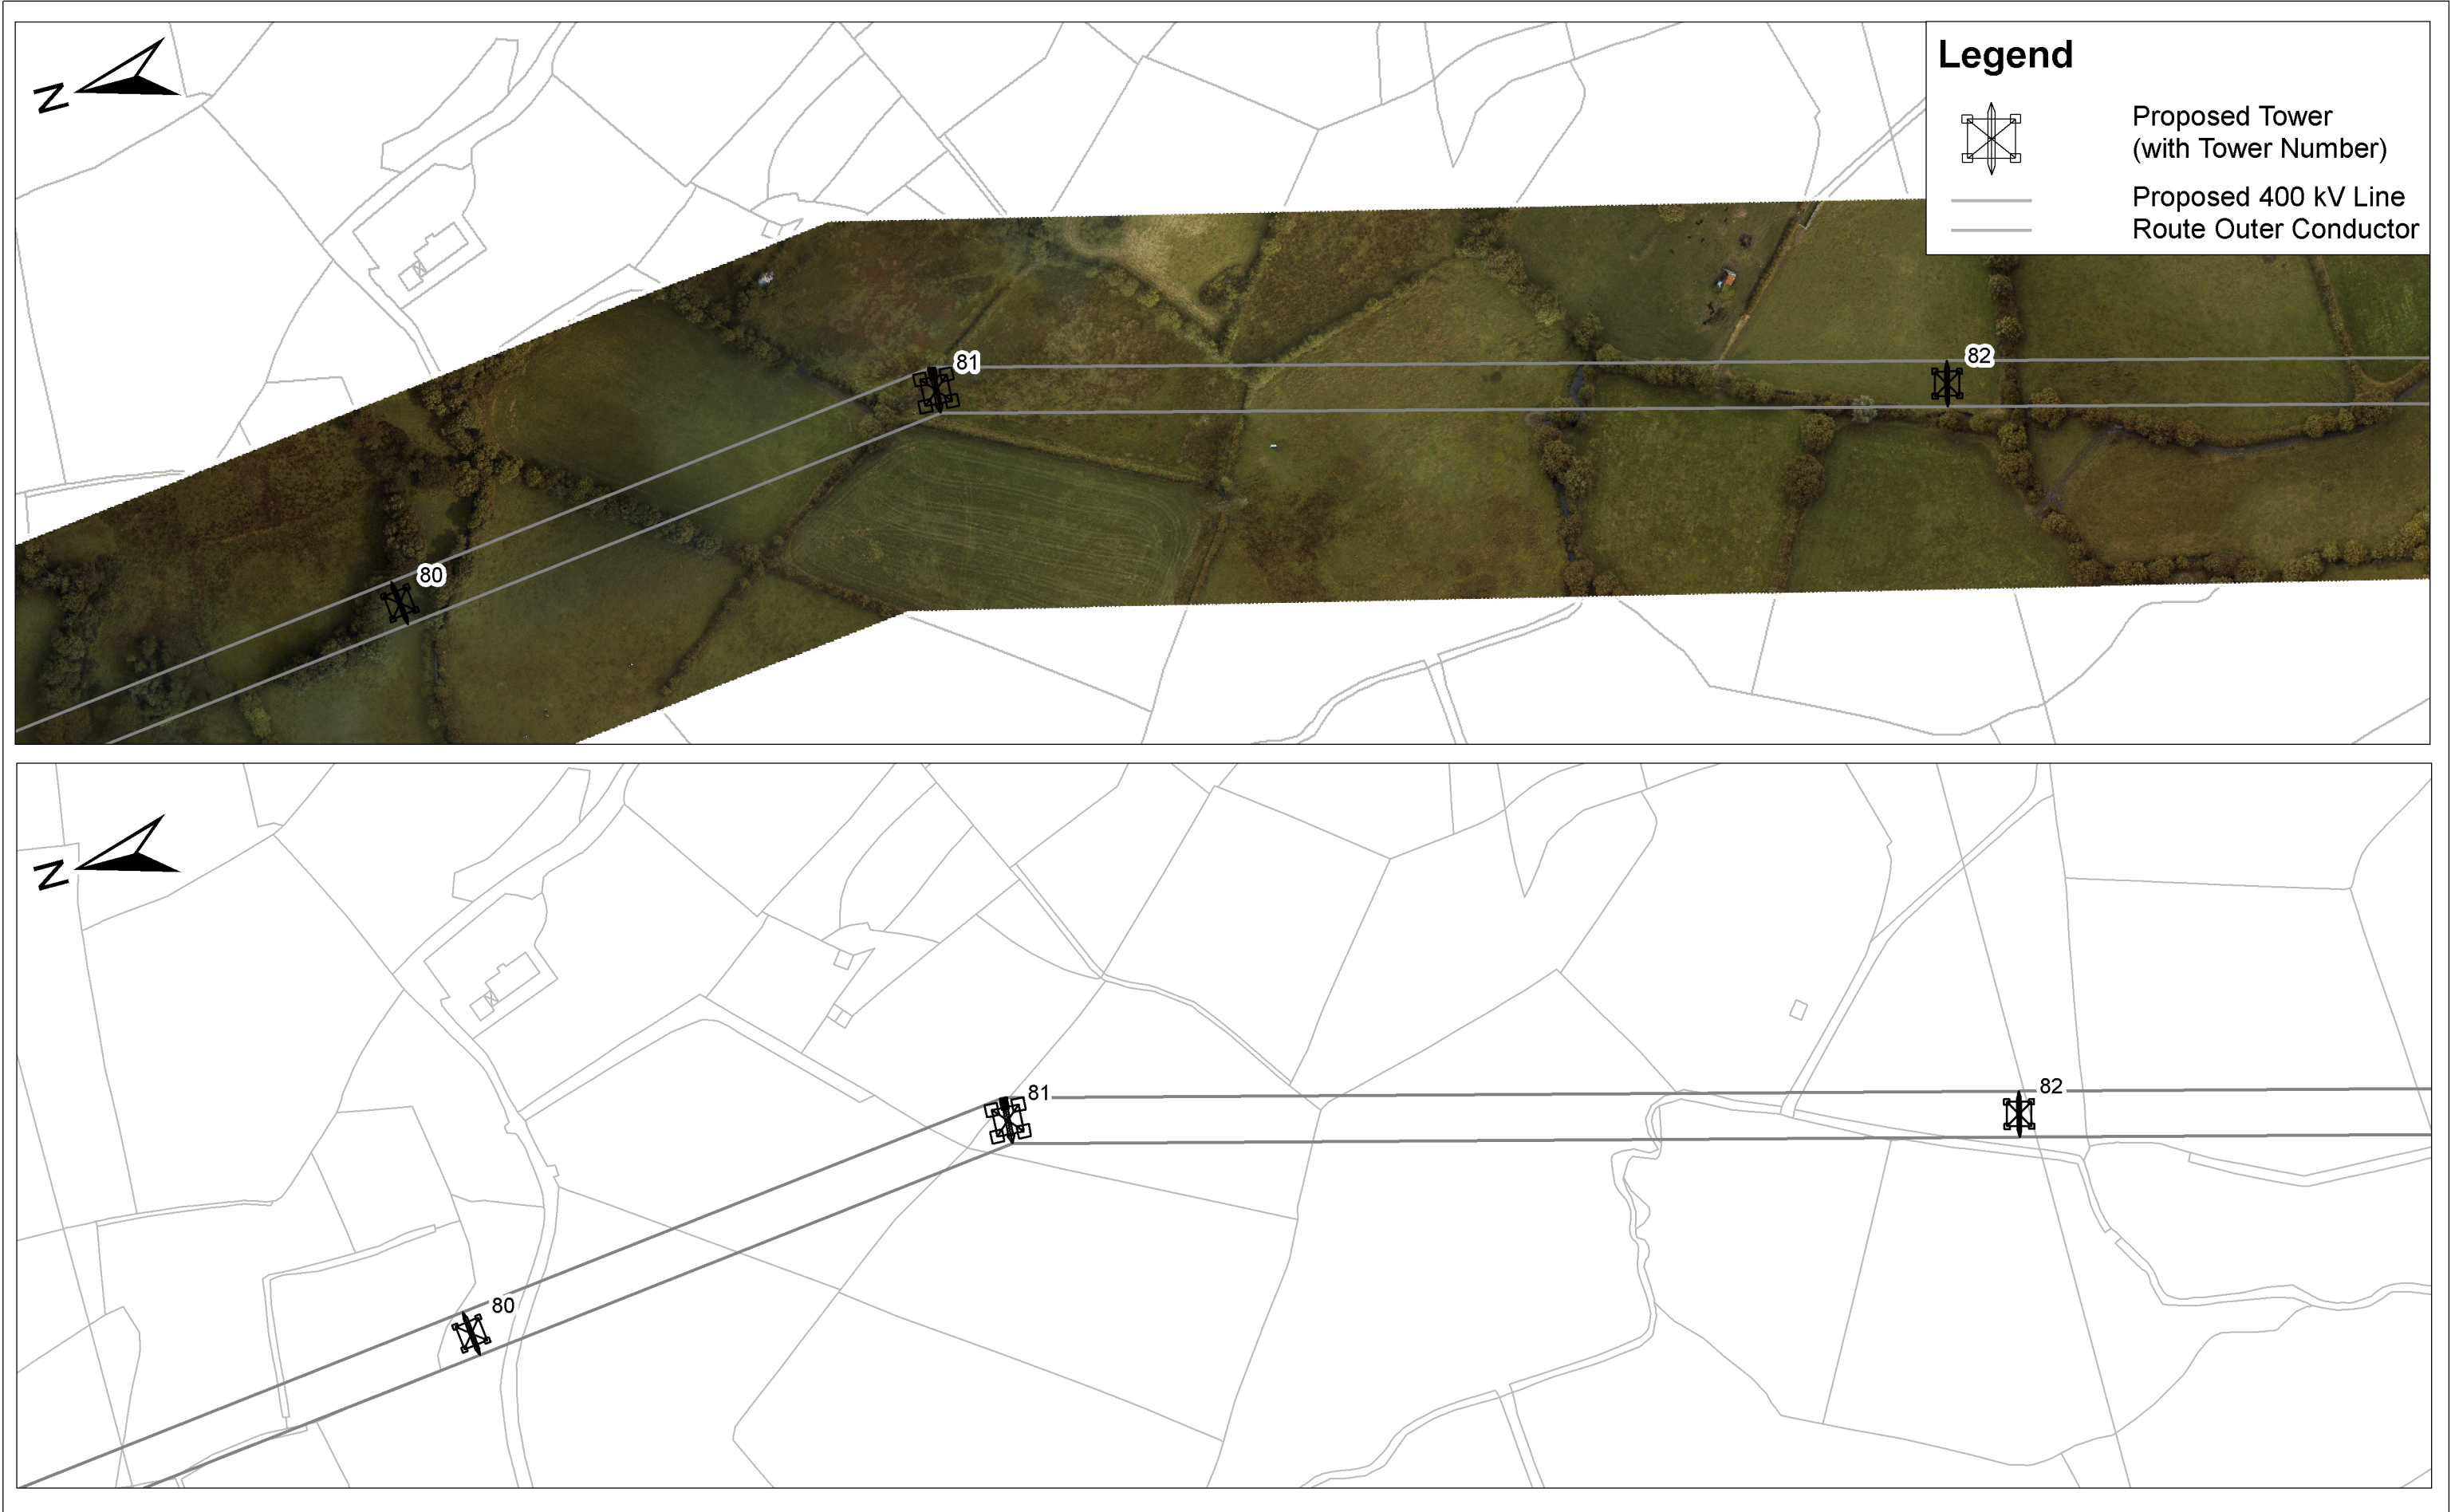

View 3: 1/500

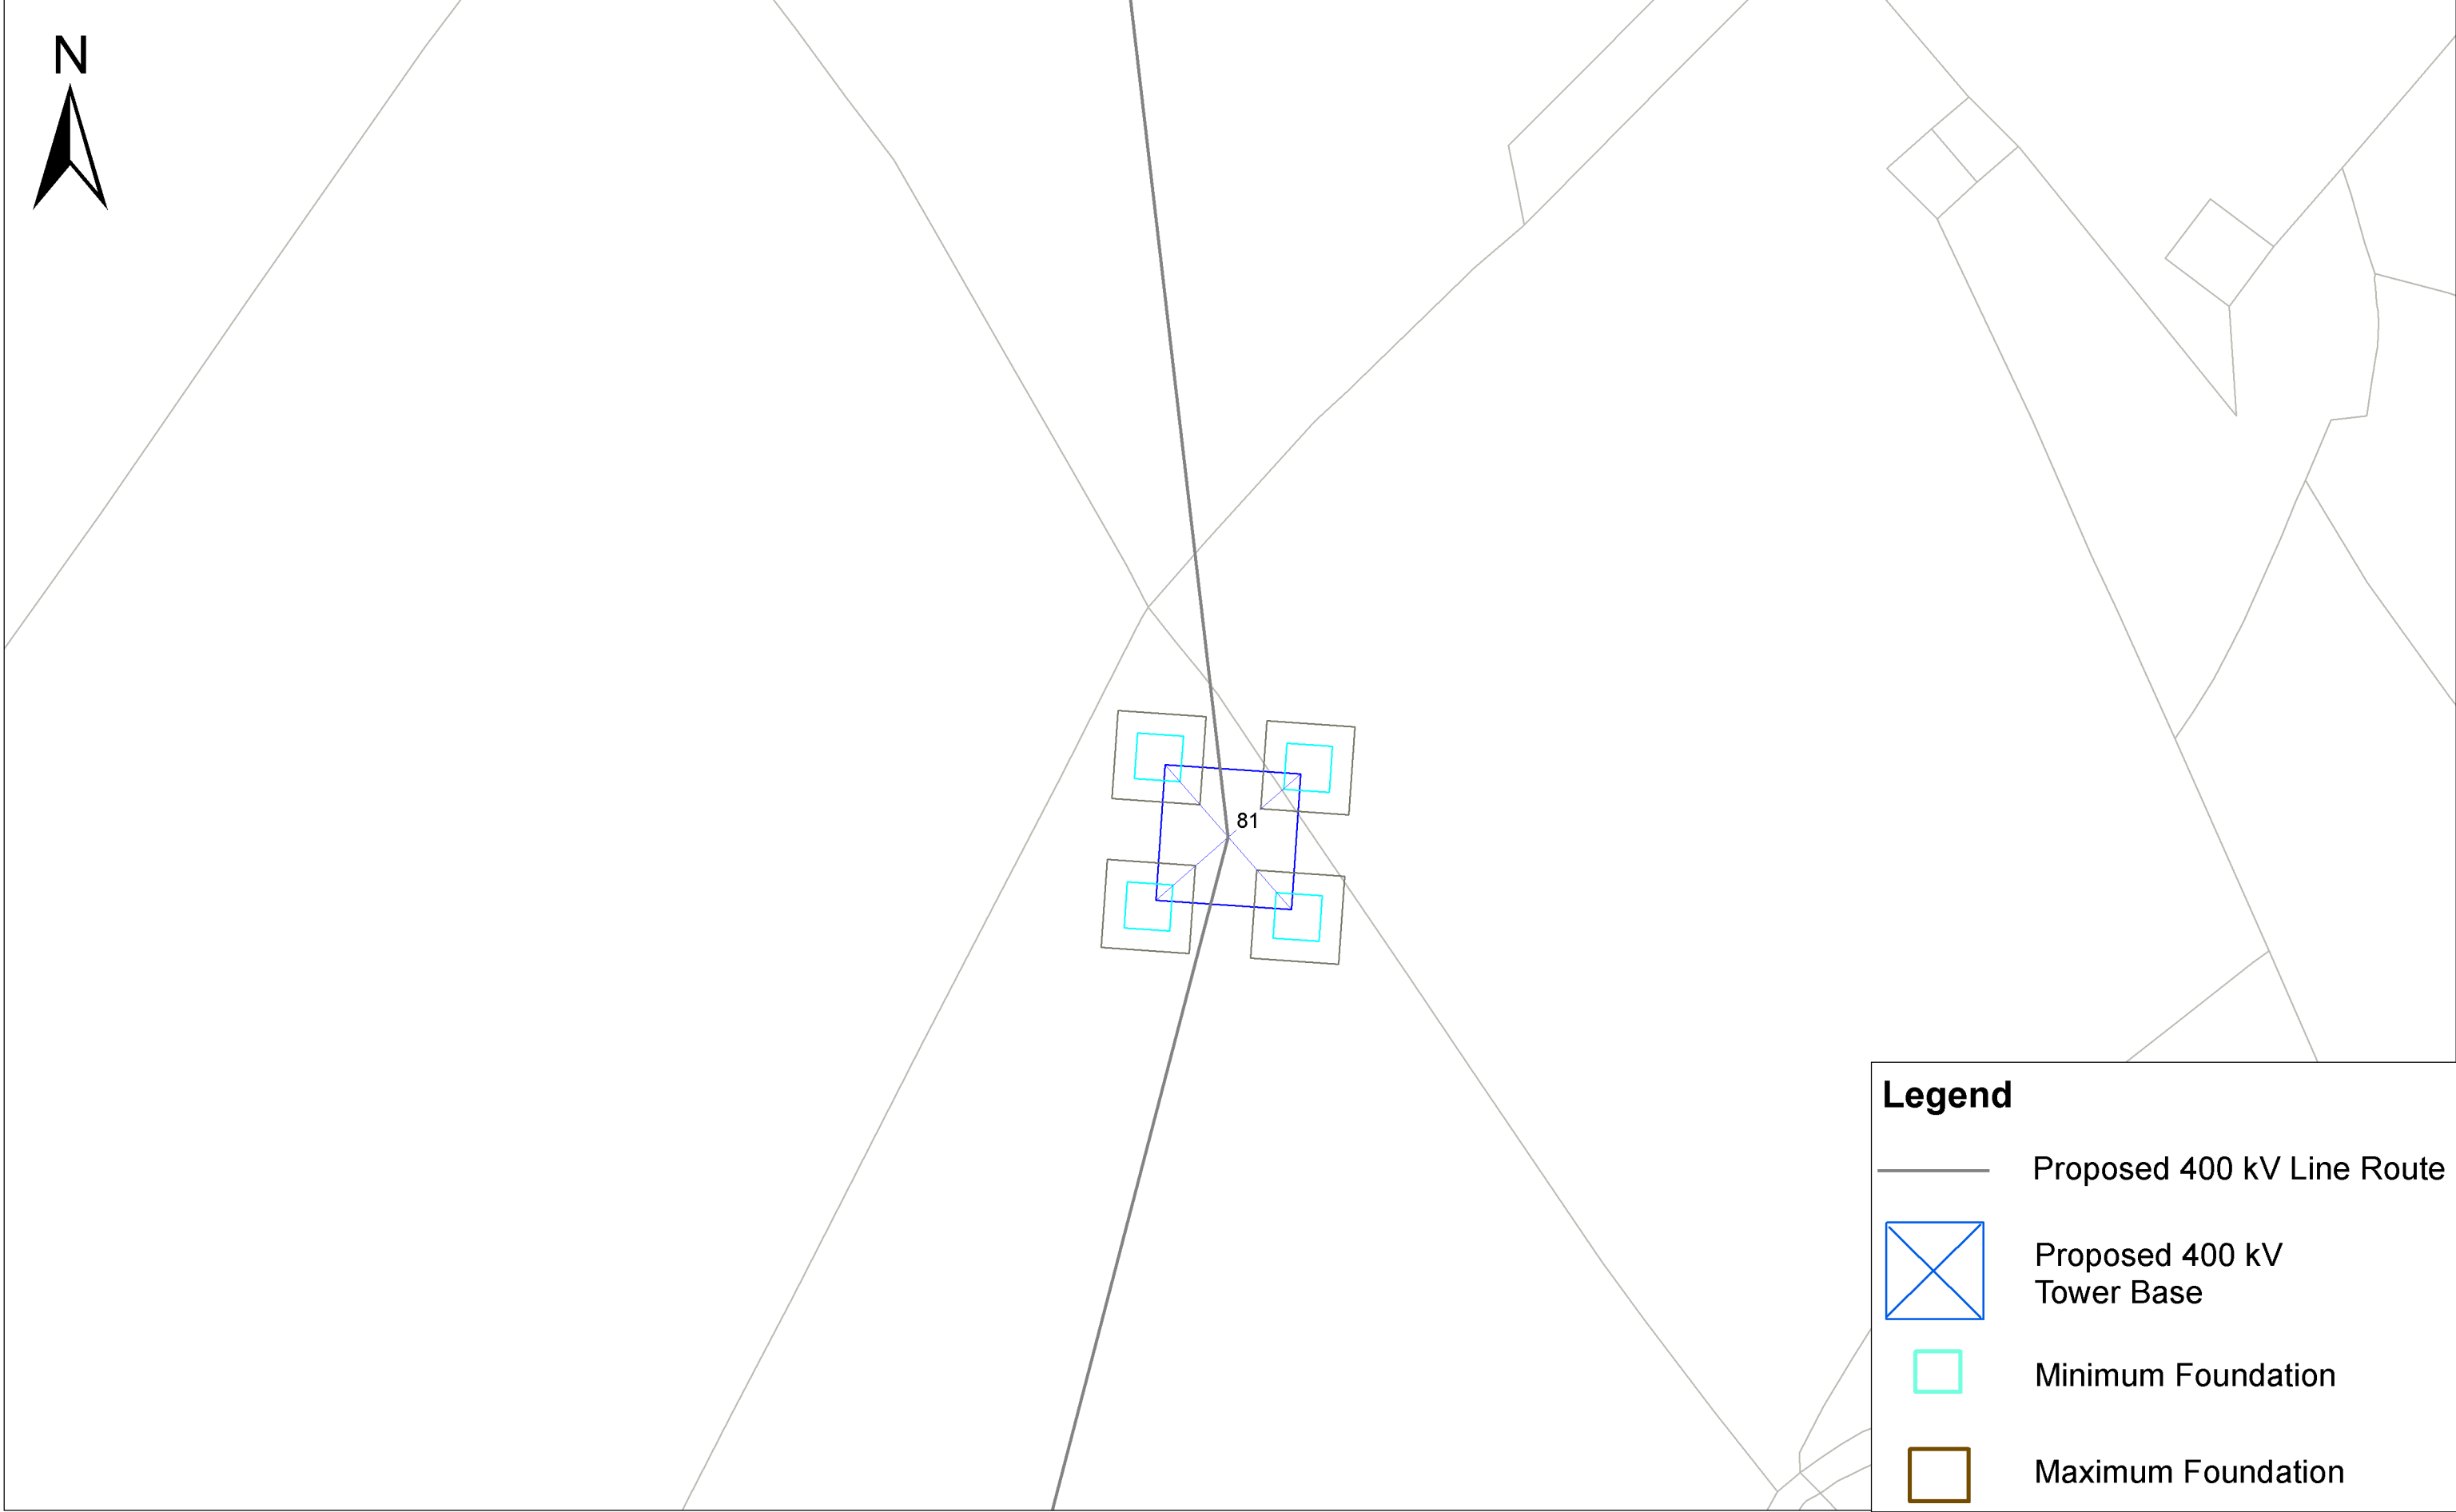

View 1 - Associated Works Drawing  
View 2 - Overhead Line Route Maps  
View 3 - Tower & Foundation Layout