


Legend

— Indicative Line Route

Ordnance Survey Licence No.EN 0016013
Copyright Ordnance Survey Ireland
Government of Ireland

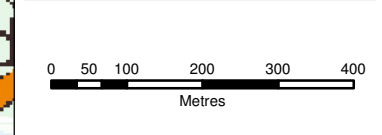

Client:

Project:



NORTH-SOUTH
400 kV INTERCONNECTION
DEVELOPMENT

Title:

INDICATIVE LINE ROUTE
(MSA)
SHEET 1 OF 24

Scale @ A3:	1:10,000	
Prepared by:	Checked:	Date:
G.Fil	M. Hogan	April 2013
Project Director:	Damien Grehan	


TOBIN Consulting Engineers
Consulting, Civil and Structural Engineers,
Block 10-4, Blanchardstown Corporate Park,
Dublin 15, Ireland.
tel: +353-(0)1-8030406
fax: +353-(0)1-8030409
e-mail: info@tobin.ie
www.tobin.ie

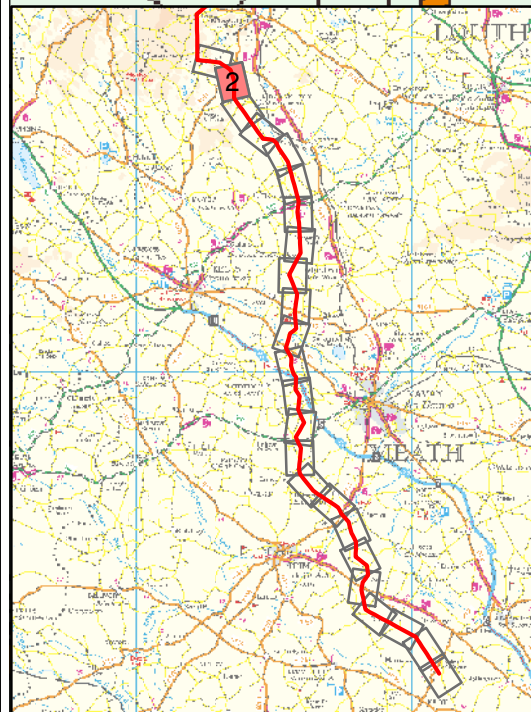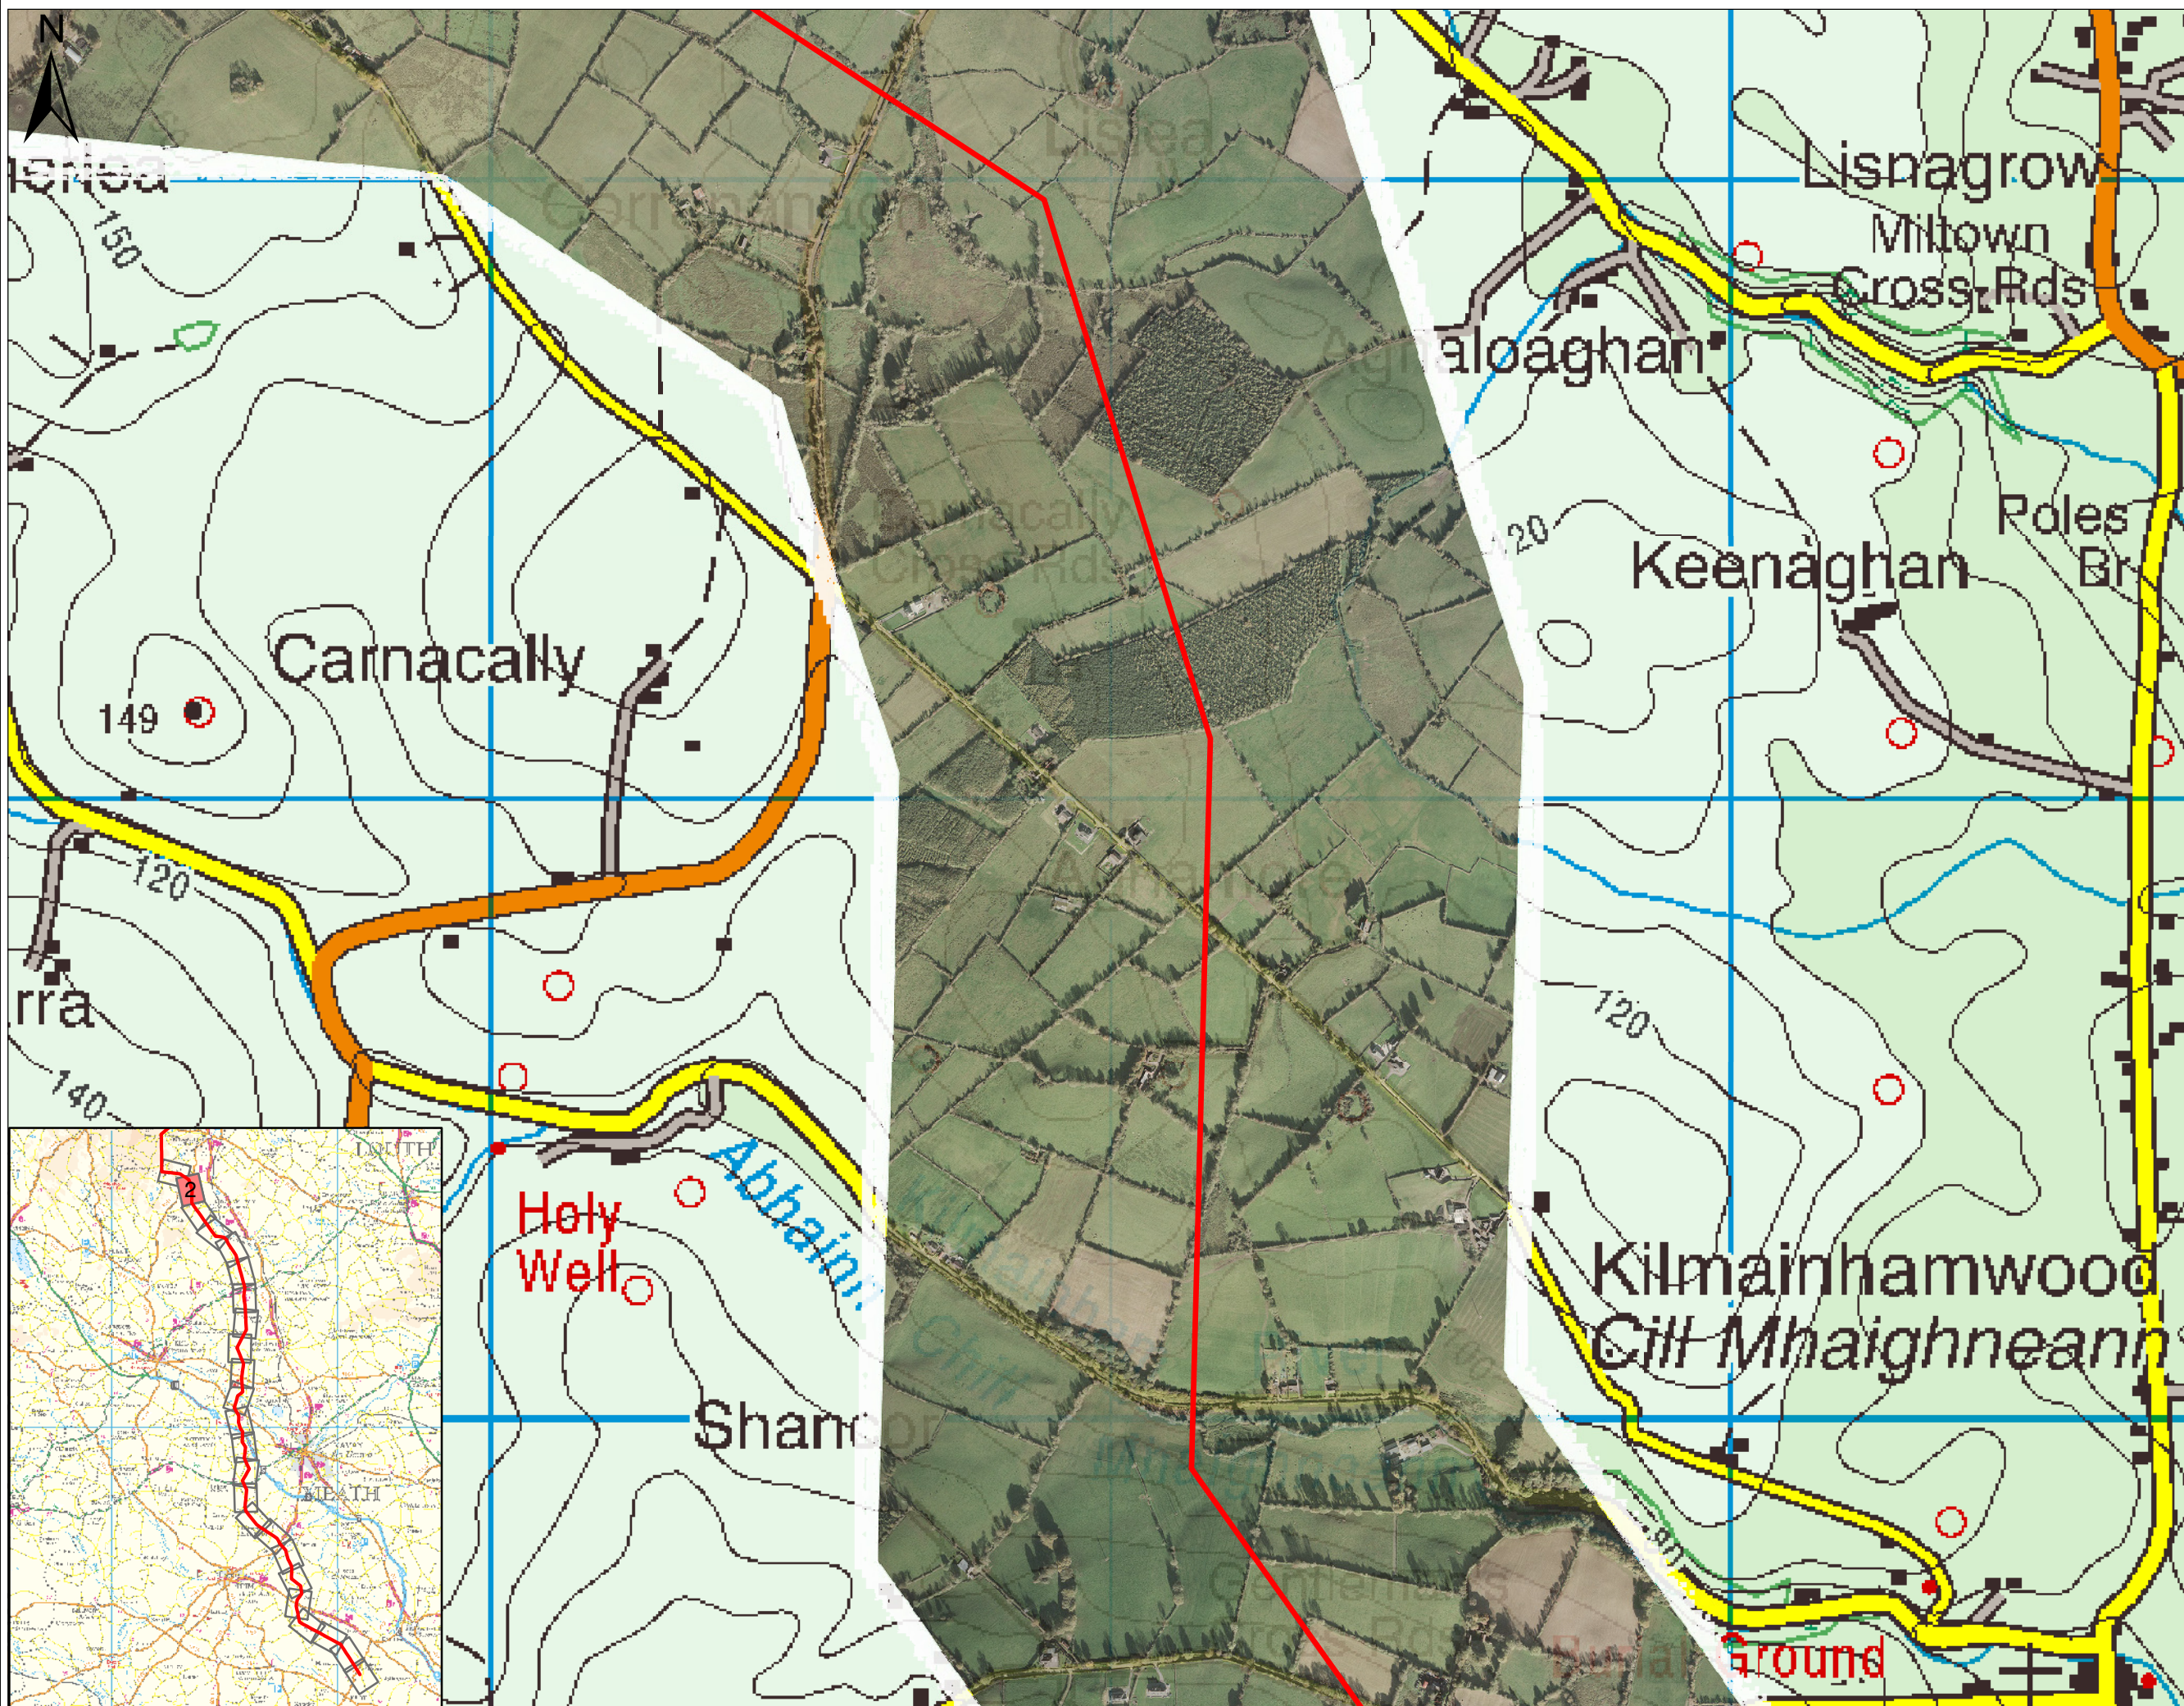

Legend

Indicative Line Route

Ordnance Survey Licence No.EN 0016013
Copyright Ordnance Survey Ireland
Government of Ireland

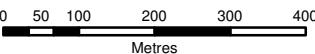

Client:



Project:

NORTH-SOUTH
400 kV INTERCONNECTION
DEVELOPMENT

Title:

INDICATIVE LINE ROUTE
(MSA)
SHEET 2 OF 24

Scale @ A3: 1:10,000

Prepared by: G.Fil Checked: M. Hogan Date: April 2013

Project Director: Damien Grehan

TOBIN Consulting Engineers
Consulting, Civil and Structural Engineers,
Block 10-4, Blanchardstown Corporate Park,
Dublin 15, Ireland.
tel: +353-(0)1-8030406
fax: +353-(0)1-8030409
e-mail: info@tobin.ie
www.tobin.ie




No part of this document may be reproduced or transmitted in any form or stored in a retrieval system of any nature without the written permission of Patrick J. Tobin & Co. Ltd. as copyright holder except as agreed for use on the project for which the document was originally issued.

Drawing No.: 6244-2002

Issue:

A

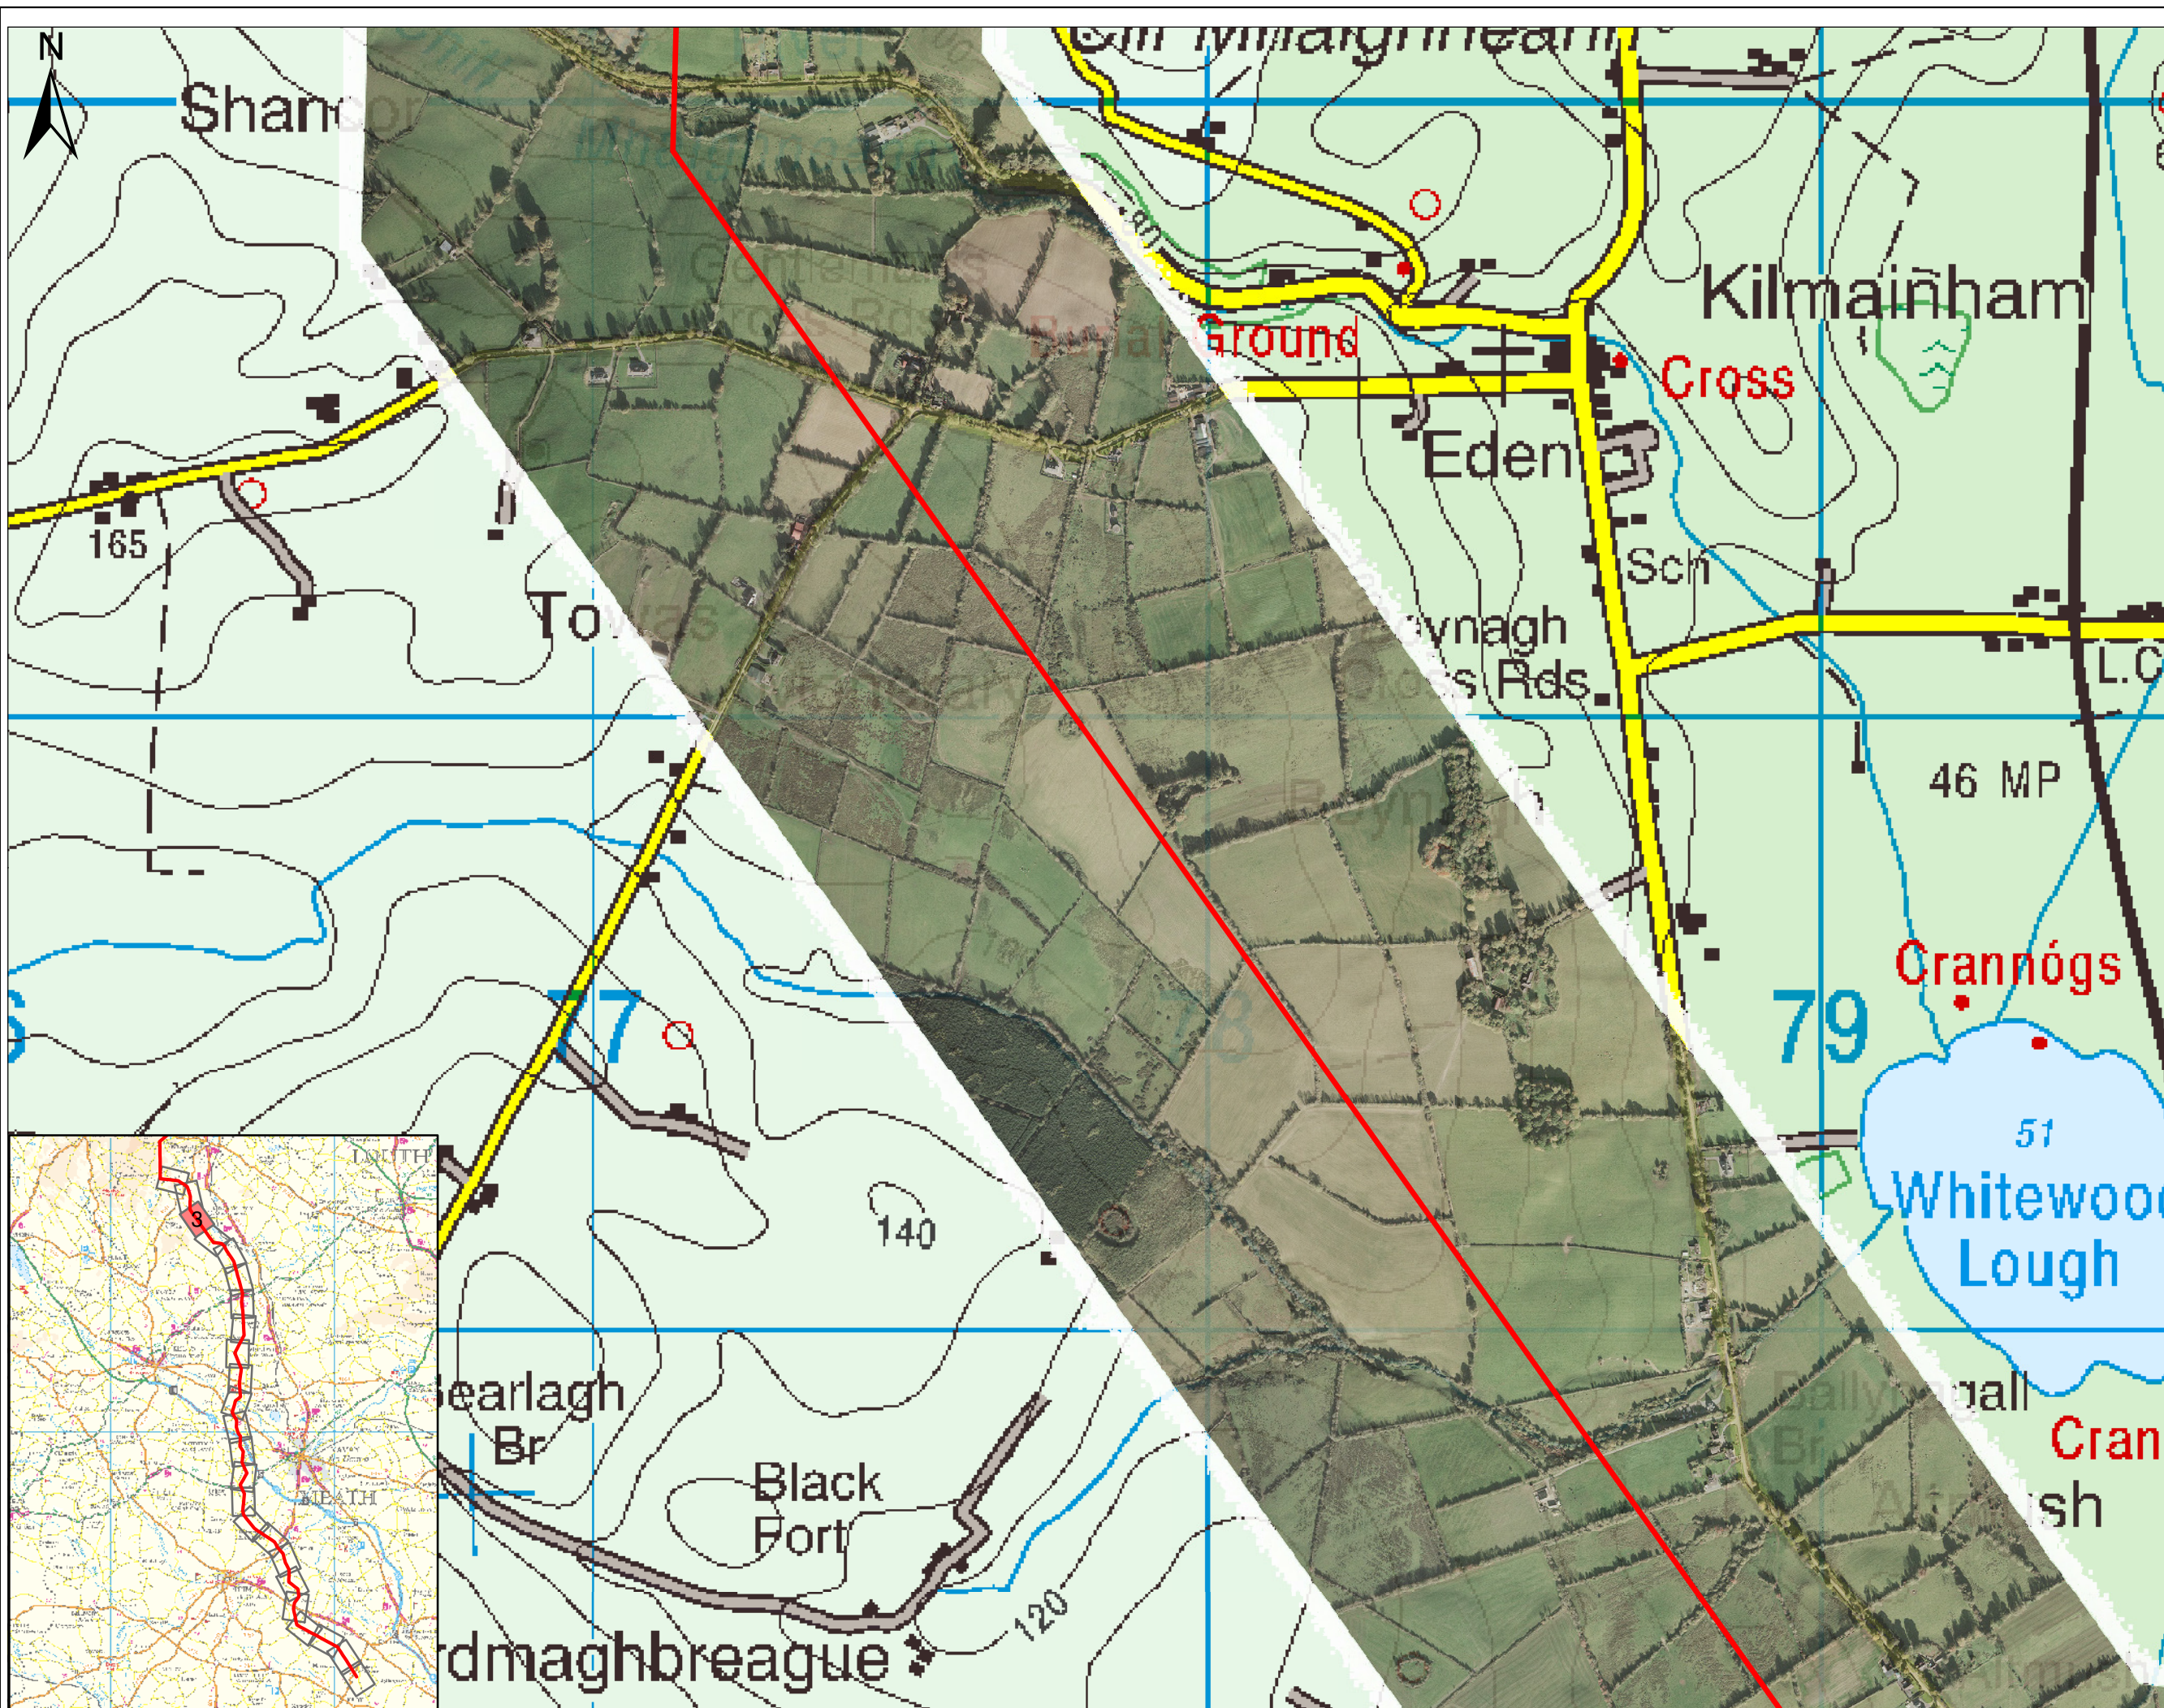

Legend

Indicative Line Route

Ordnance Survey Licence No.EN 0016013
Copyright Ordnance Survey Ireland
Government of Ireland

0 50 100 200 300 400
Metres

Client:

Project: NORTH-SOUTH
400 kV INTERCONNECTION
DEVELOPMENT

Title: INDICATIVE LINE ROUTE
(MSA)
SHEET 3 OF 24

Scale @ A3: 1:10,000



Prepared by: G.Fil Checked: M. Hogan Date: April 2013

Project Director: Damien Grehan

TOBIN Consulting Engineers
Consulting, Civil and Structural Engineers,
Block 10-4, Blanchardstown Corporate Park,
Dublin 15, Ireland.
tel: +353-(0)1-8030406
fax: +353-(0)1-8030409
e-mail: info@tobin.ie
www.tobin.ie

No part of this document may be reproduced or transmitted in any form or stored in a retrieval system of any nature without the written permission of Patrick J. Tobin & Co. Ltd. as copyright holder except as agreed for use on the project for which the document was originally issued.


Drawing No.: 6244-2003 Issue: A

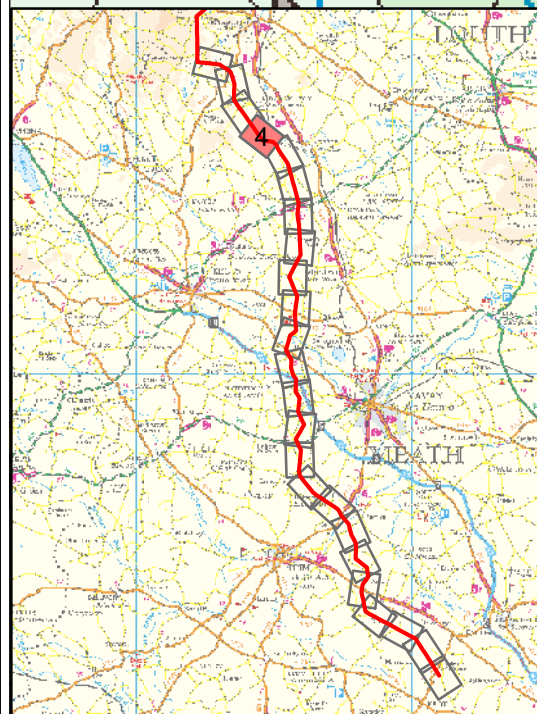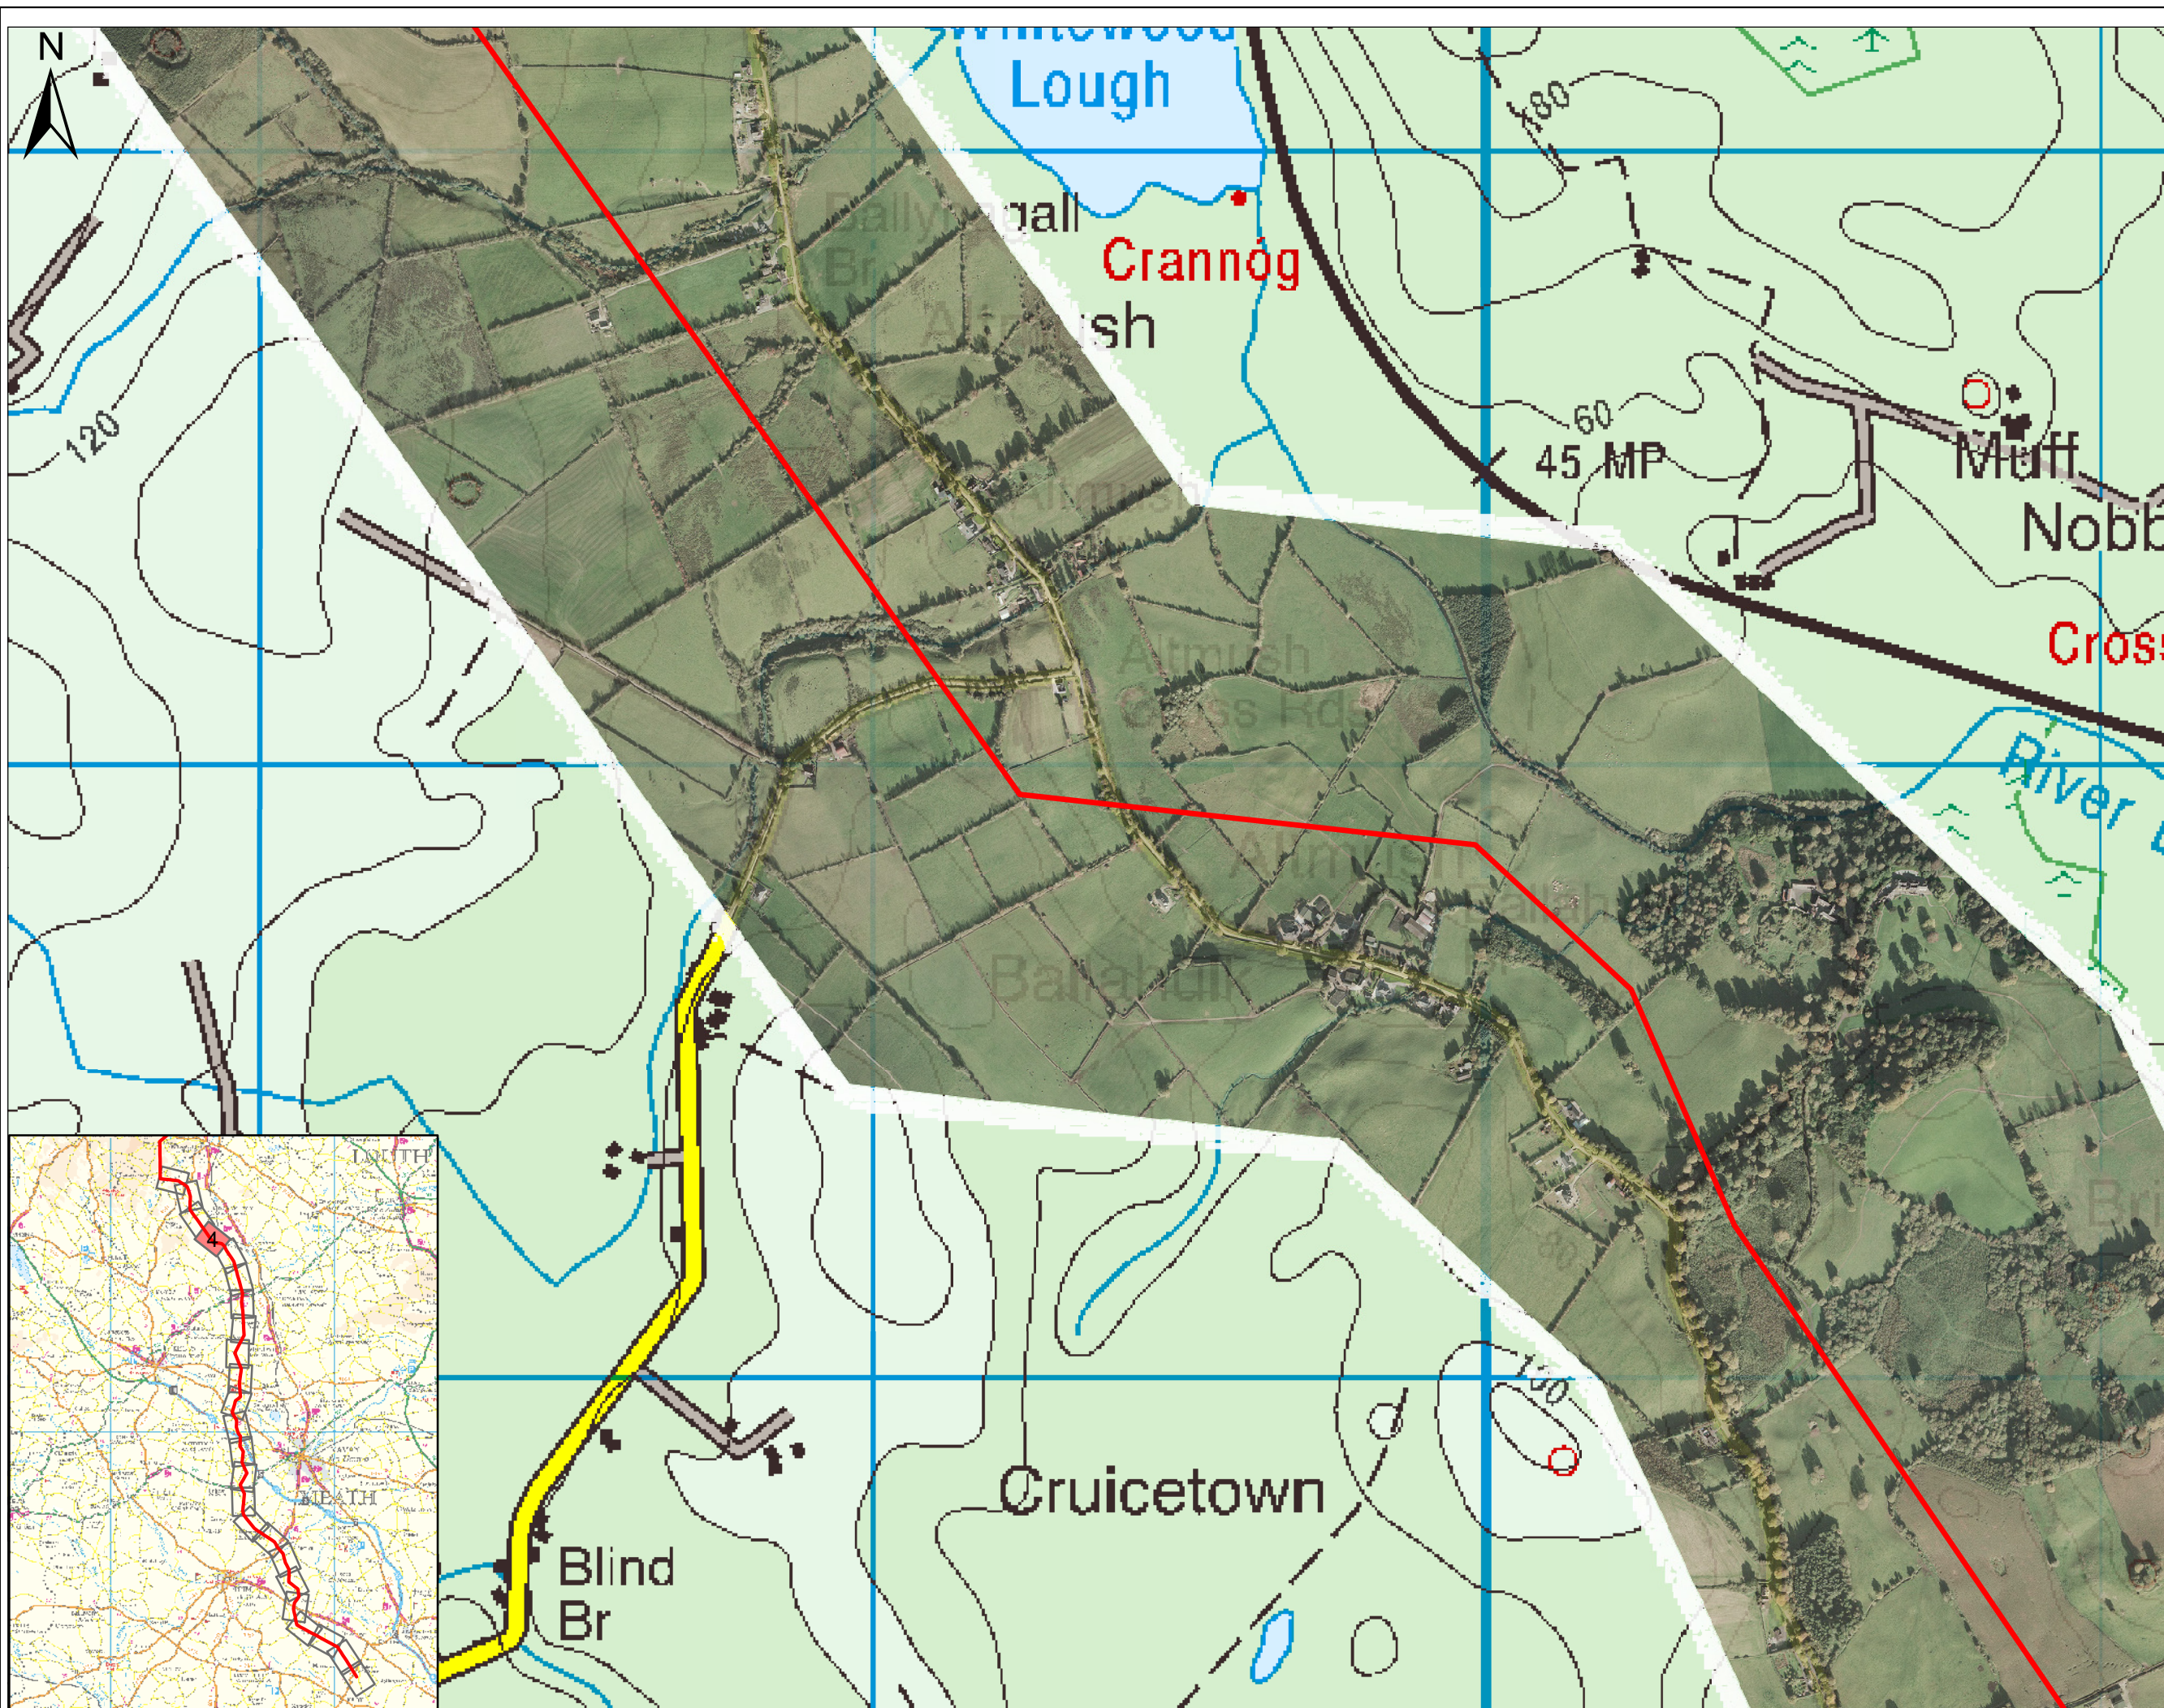

Legend

Indicative Line Route

Ordnance Survey Licence No.EN 0016013
Copyright Ordnance Survey Ireland
Government of Ireland

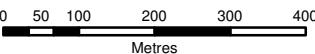

Client:



Project:

NORTH-SOUTH
400 kV INTERCONNECTION
DEVELOPMENT

Title:

INDICATIVE LINE ROUTE
(MSA)
SHEET 4 OF 24

Scale @ A3: 1:10,000

Prepared by: G.Fil Checked: M. Hogan Date: April 2013

Project Director: Damien Grehan


TOBIN Consulting Engineers
Consulting, Civil and Structural Engineers,
Block 10-4, Blanchardstown Corporate Park,
Dublin 15, Ireland.
tel: +353-(0)1-8030406
fax: +353-(0)1-8030409
e-mail: info@tobin.ie
www.tobin.ie



No part of this document may be reproduced or transmitted in any form or stored in a retrieval system of any nature without the written permission of Patrick J. Tobin & Co. Ltd. as copyright holder except as agreed for use on the project for which the document was originally issued.

Drawing No.: 6244-2004


Issue:
A

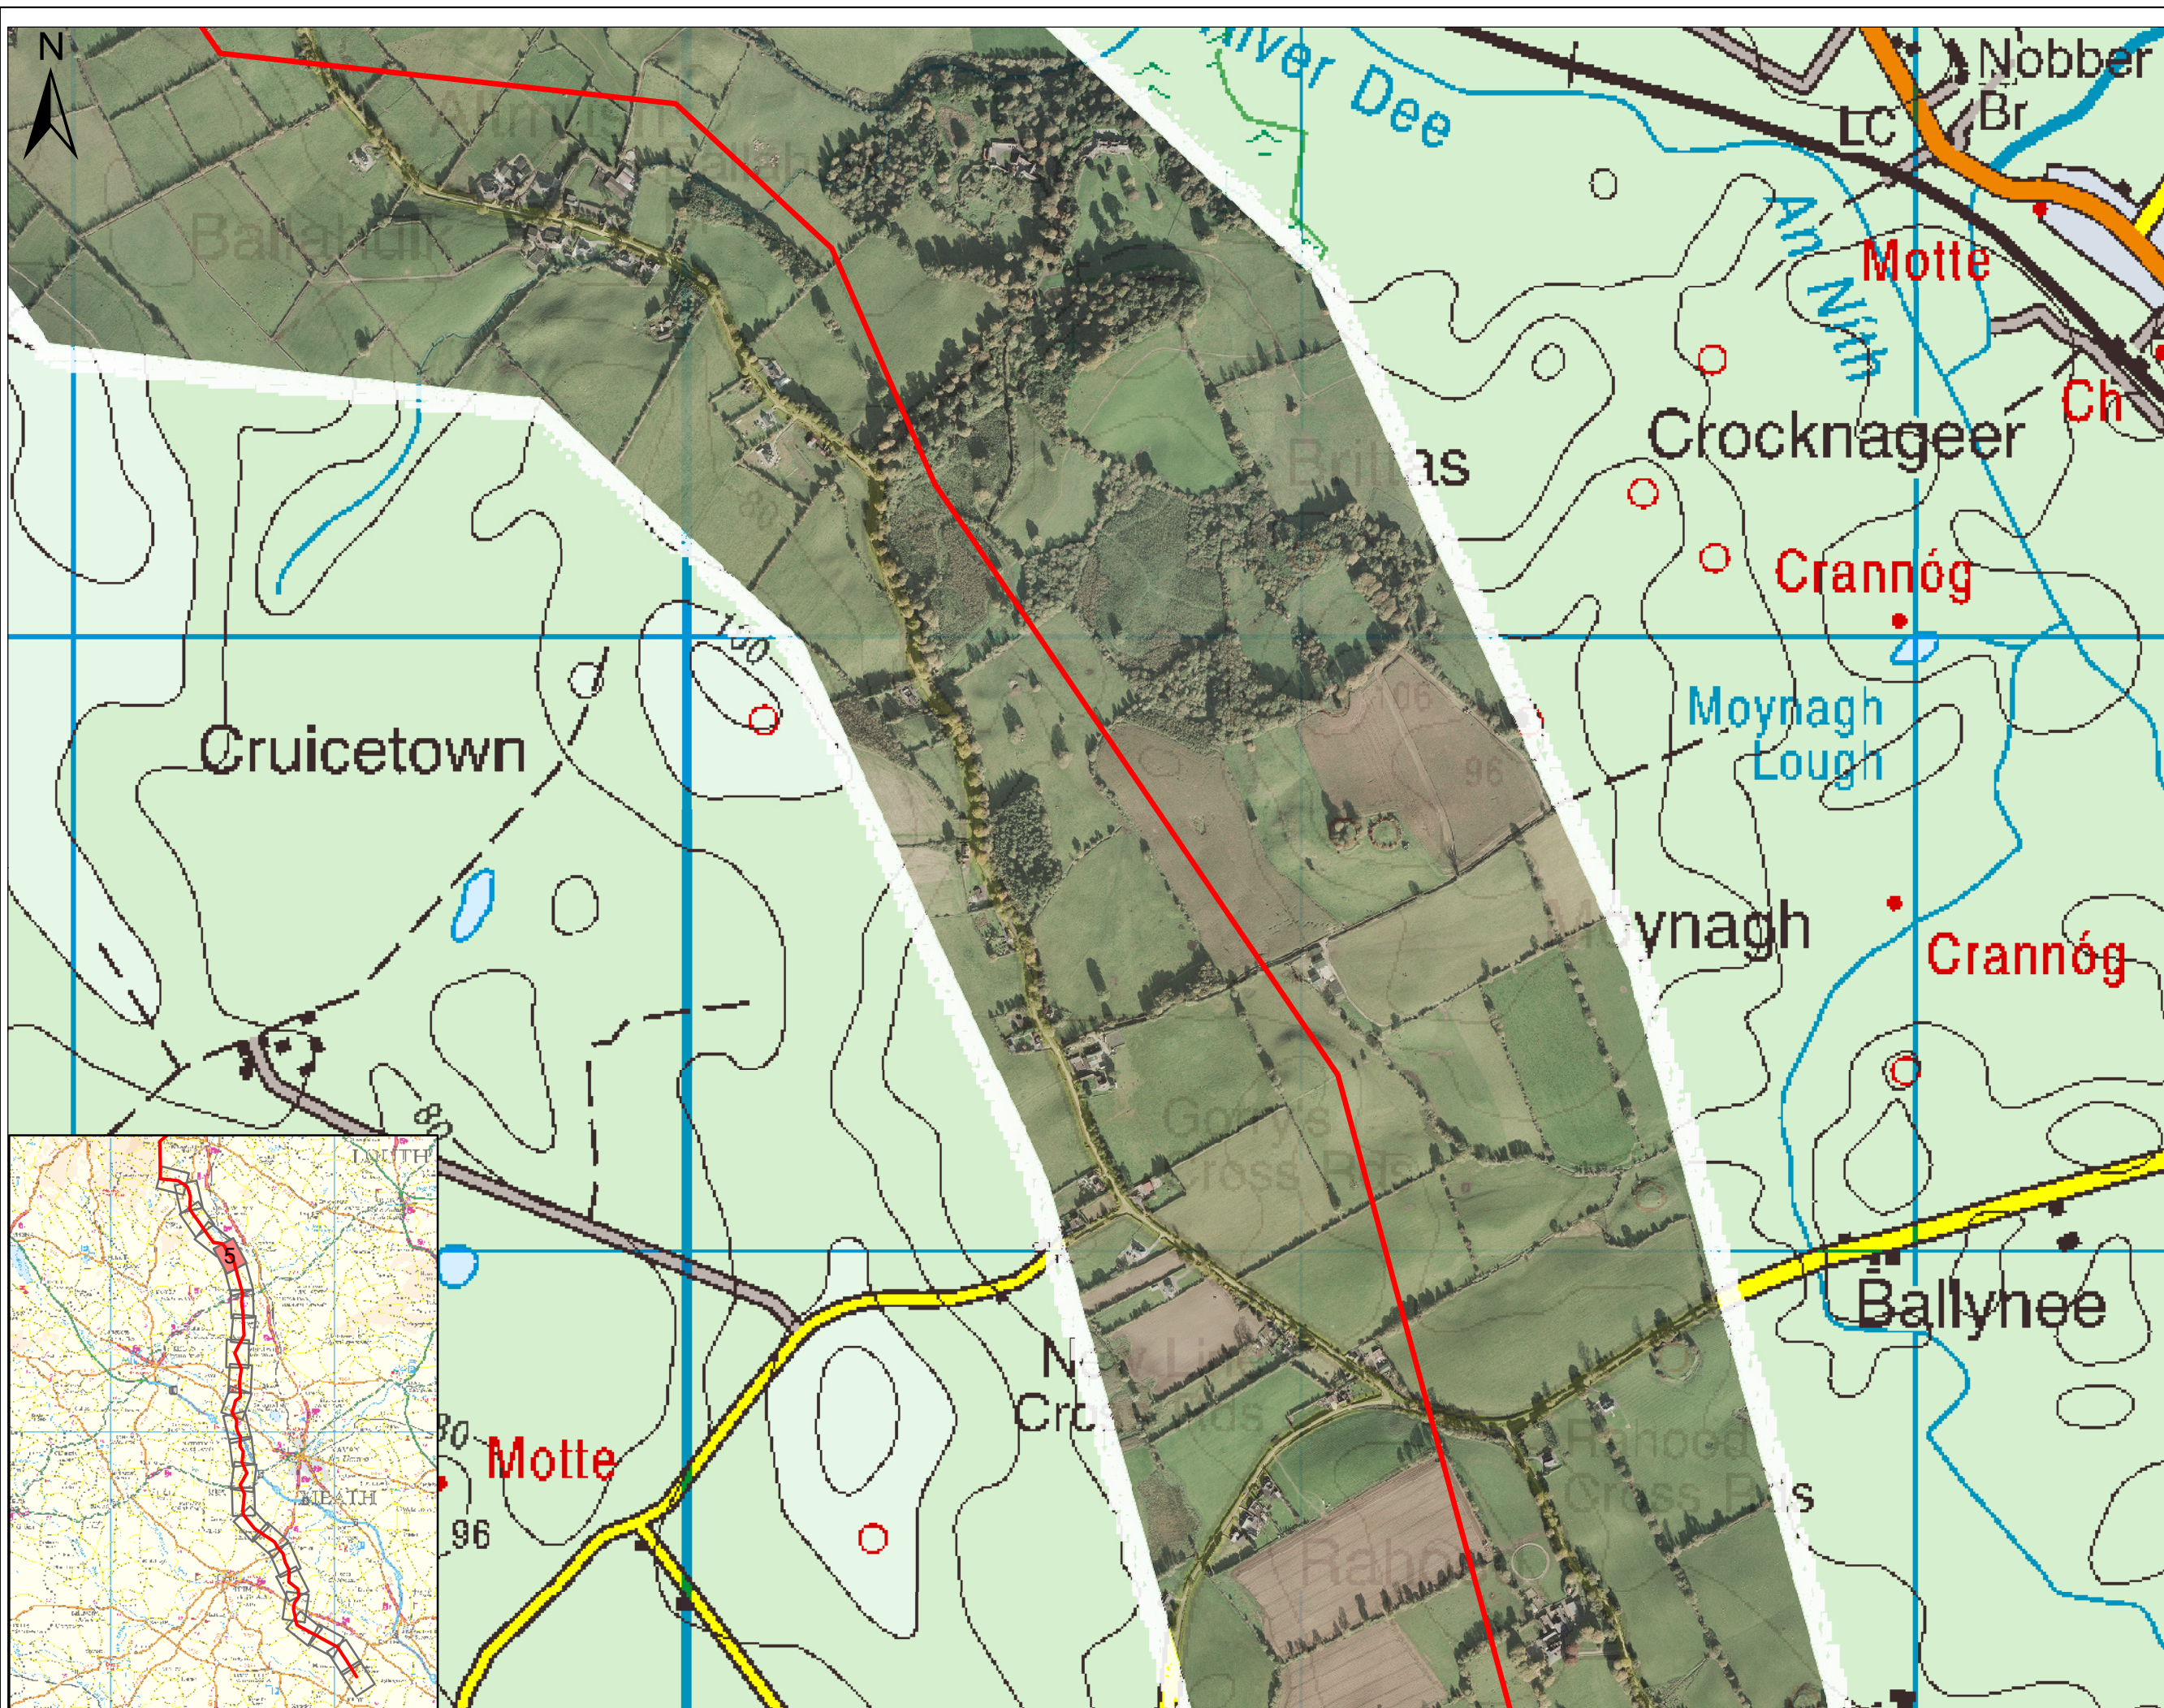

Legend

— Indicative Line Route

Ordnance Survey Licence No.EN 0016013
Copyright Ordnance Survey Ireland
Government of Ireland

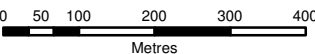

Client:



Project:

NORTH-SOUTH
400 kV INTERCONNECTION
DEVELOPMENT

Title:

INDICATIVE LINE ROUTE
(MSA)
SHEET 5 OF 24

Scale @ A3: 1:10,000

Prepared by: G.Fil Checked: M. Hogan Date: April 2013

Project Director: Damien Grehan

TOBIN Consulting Engineers
Consulting, Civil and Structural Engineers,
Block 10-4, Blanchardstown Corporate Park,
Dublin 15, Ireland.
tel: +353-(0)1-8030406
fax: +353-(0)1-8030409
e-mail: info@tobin.ie
www.tobin.ie





No part of this document may be reproduced or transmitted in any form or stored in a retrieval system of any nature without the written permission of Patrick J. Tobin & Co. Ltd. as copyright holder except as agreed for use on the project for which the document was originally issued.

Drawing No.: 6244-2005

Issue:

A

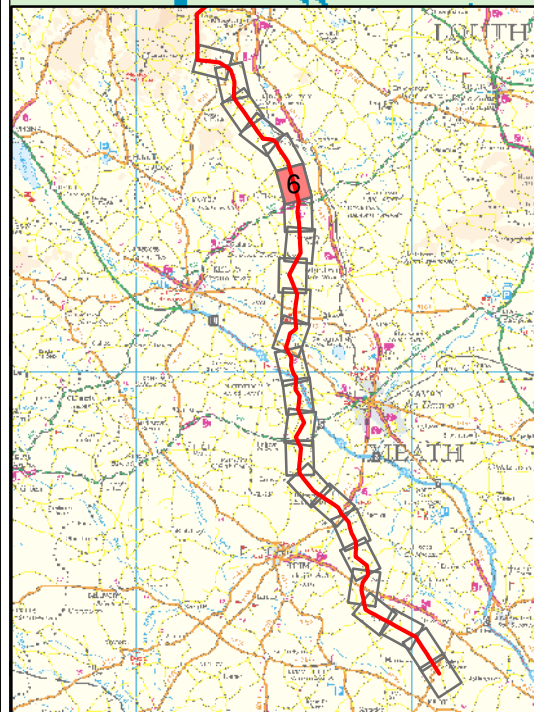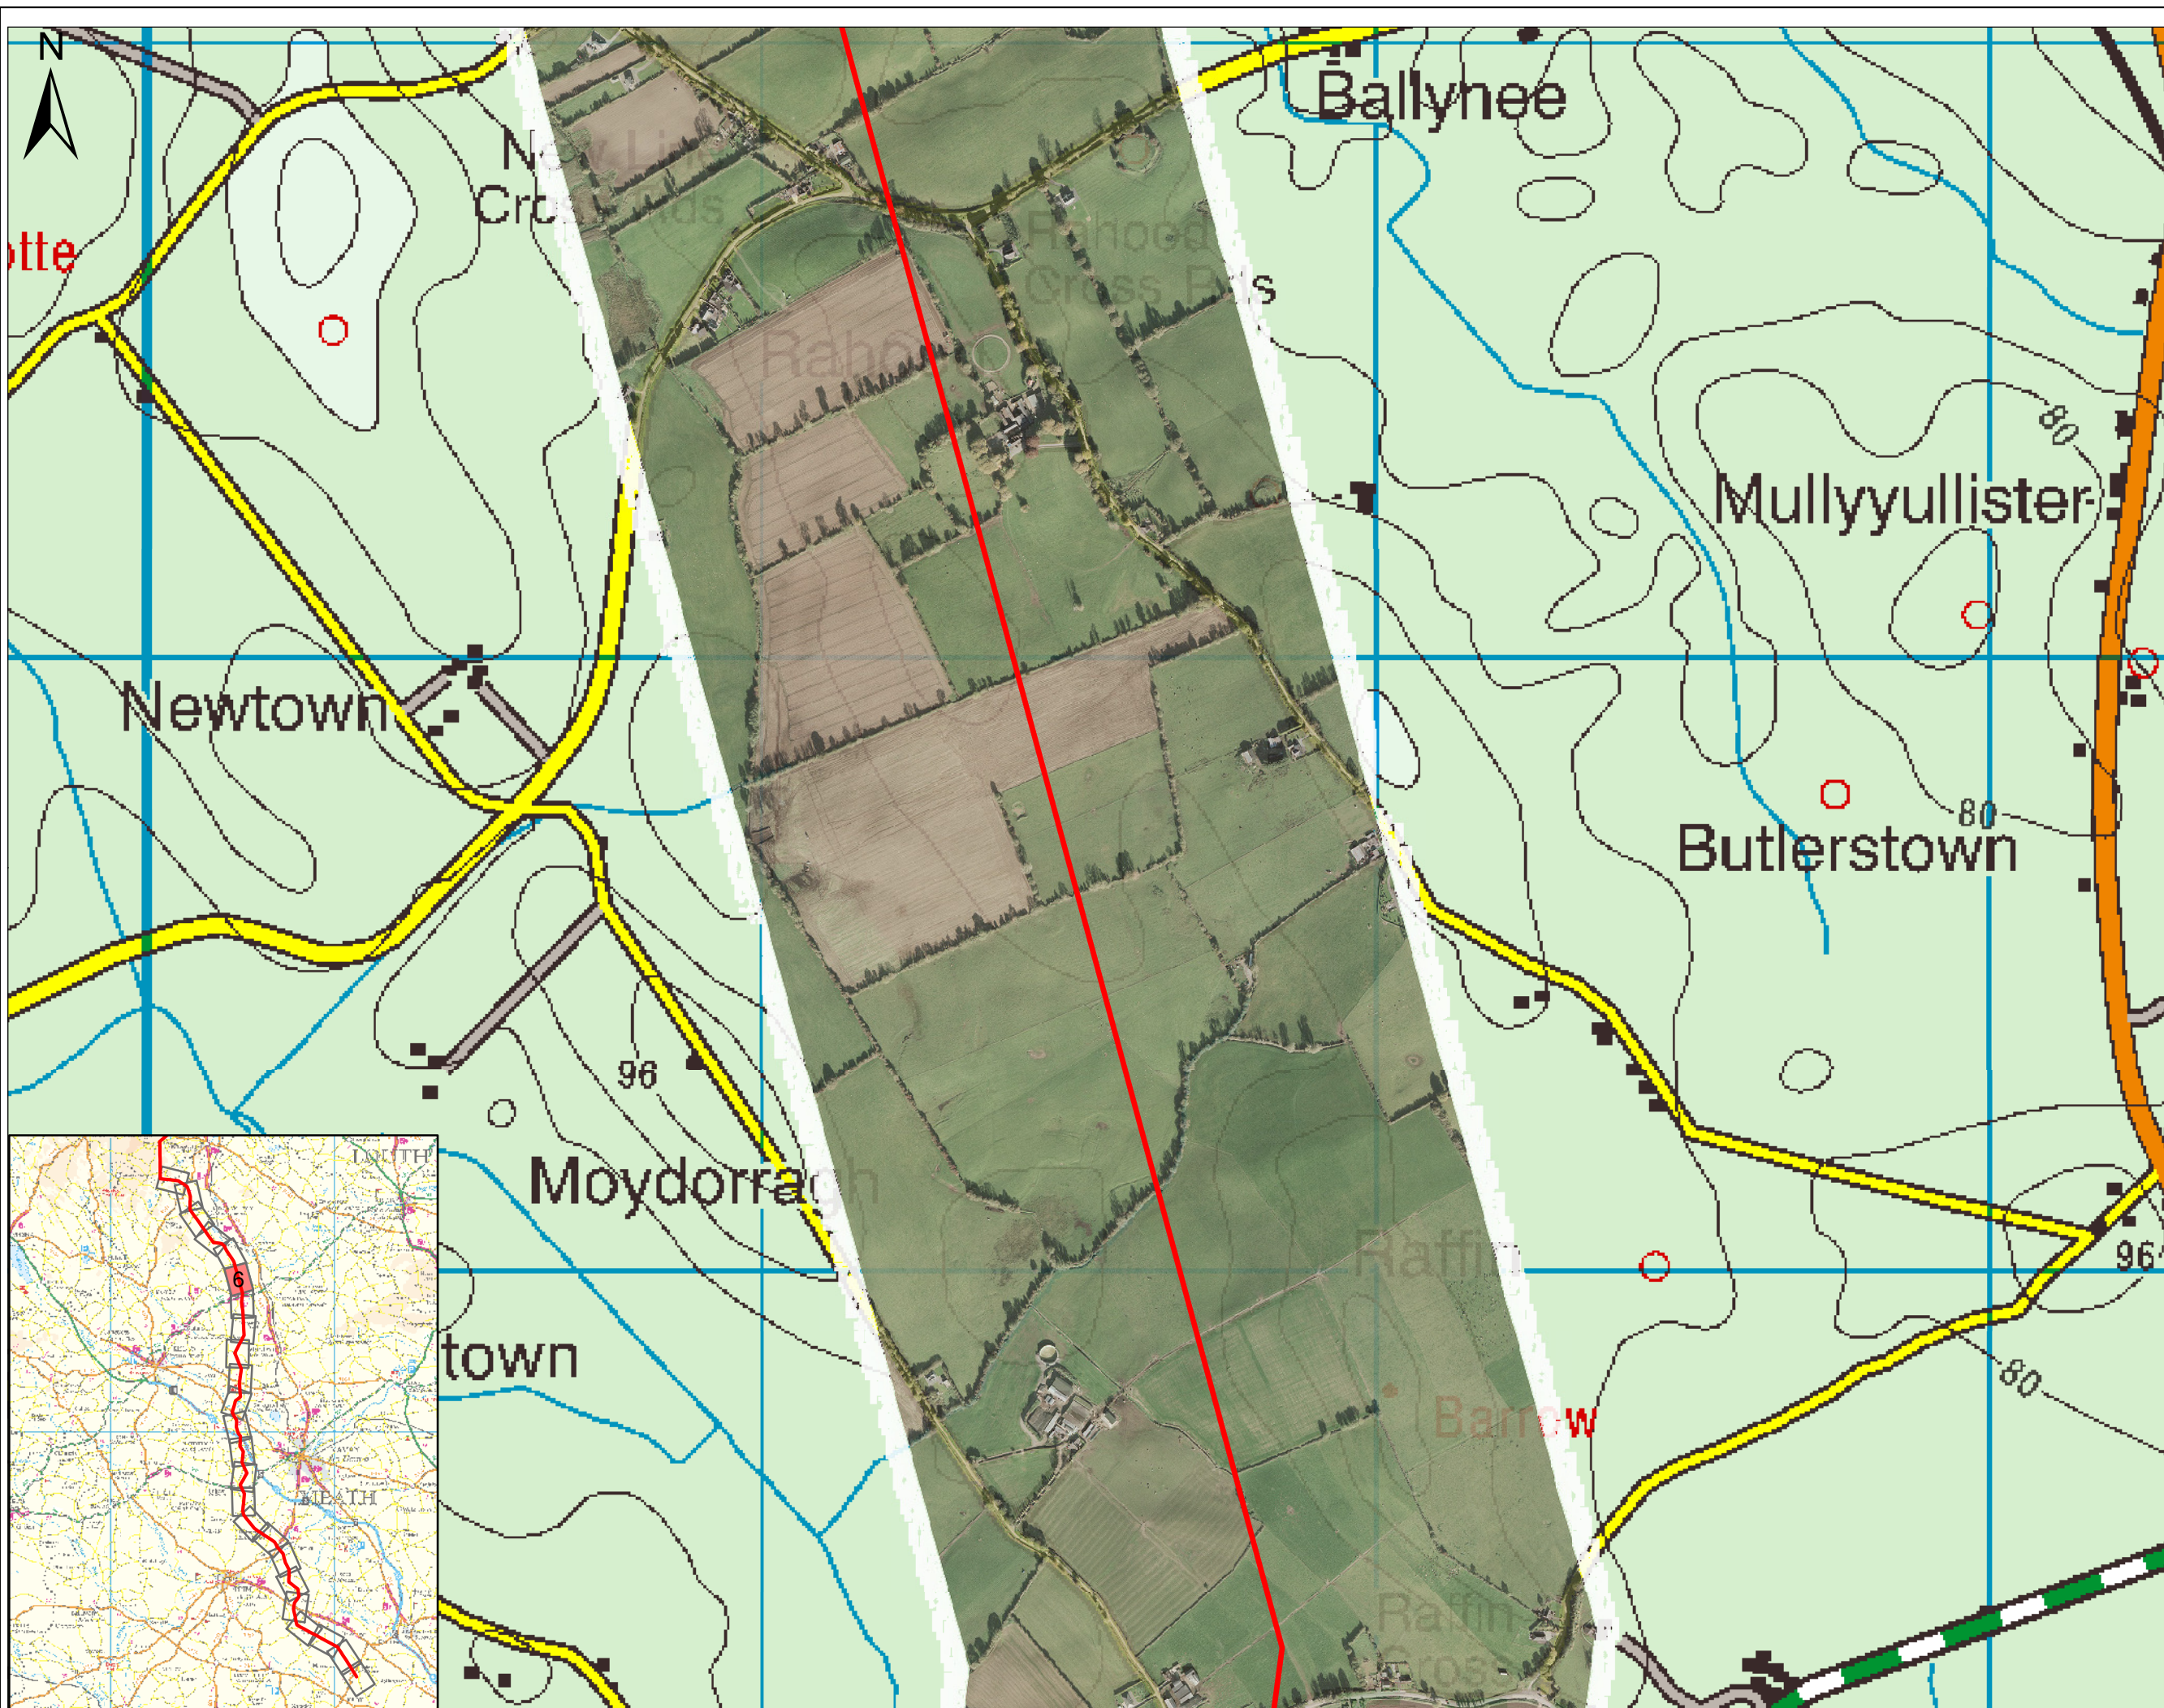

Legend

Indicative Line Route

Ordnance Survey Licence No.EN 0016013
Copyright Ordnance Survey Ireland
Government of Ireland



Client:



Project:

NORTH-SOUTH
400 kV INTERCONNECTION
DEVELOPMENT

Title:

INDICATIVE LINE ROUTE
(MSA)
SHEET 6 OF 24

Scale @ A3: 1:10,000

Prepared by:	Checked:	Date:
G.Fil	M. Hogan	April 2013

Project Director: Damien Grehan

TOBIN Consulting Engineers
Consulting, Civil and Structural Engineers,
Block 10-4, Blanchardstown Corporate Park,
Dublin 15, Ireland.
tel: +353-(0)1-8030406
fax: +353-(0)1-8030409
e-mail: info@tobin.ie
www.tobin.ie





No part of this document may be reproduced or transmitted in any form or stored in a retrieval system of any nature without the written permission of Patrick J. Tobin & Co. Ltd. as copyright holder except as agreed for use on the project for which the document was originally issued.

Drawing No.: 6244-2006

Issue:

A

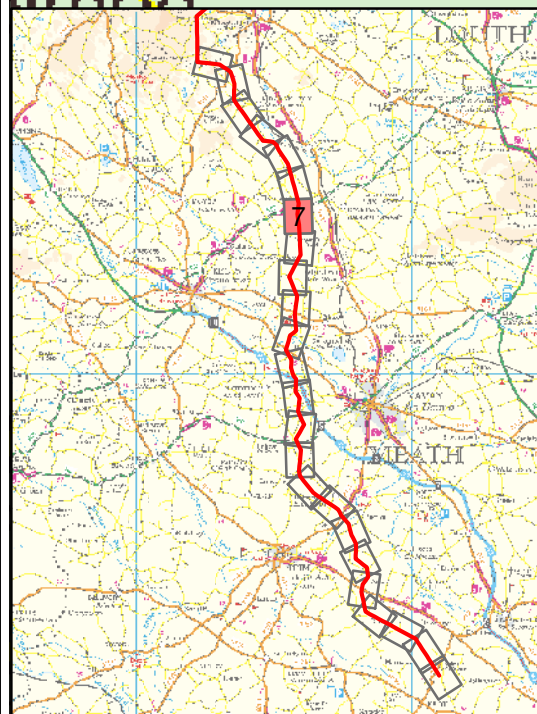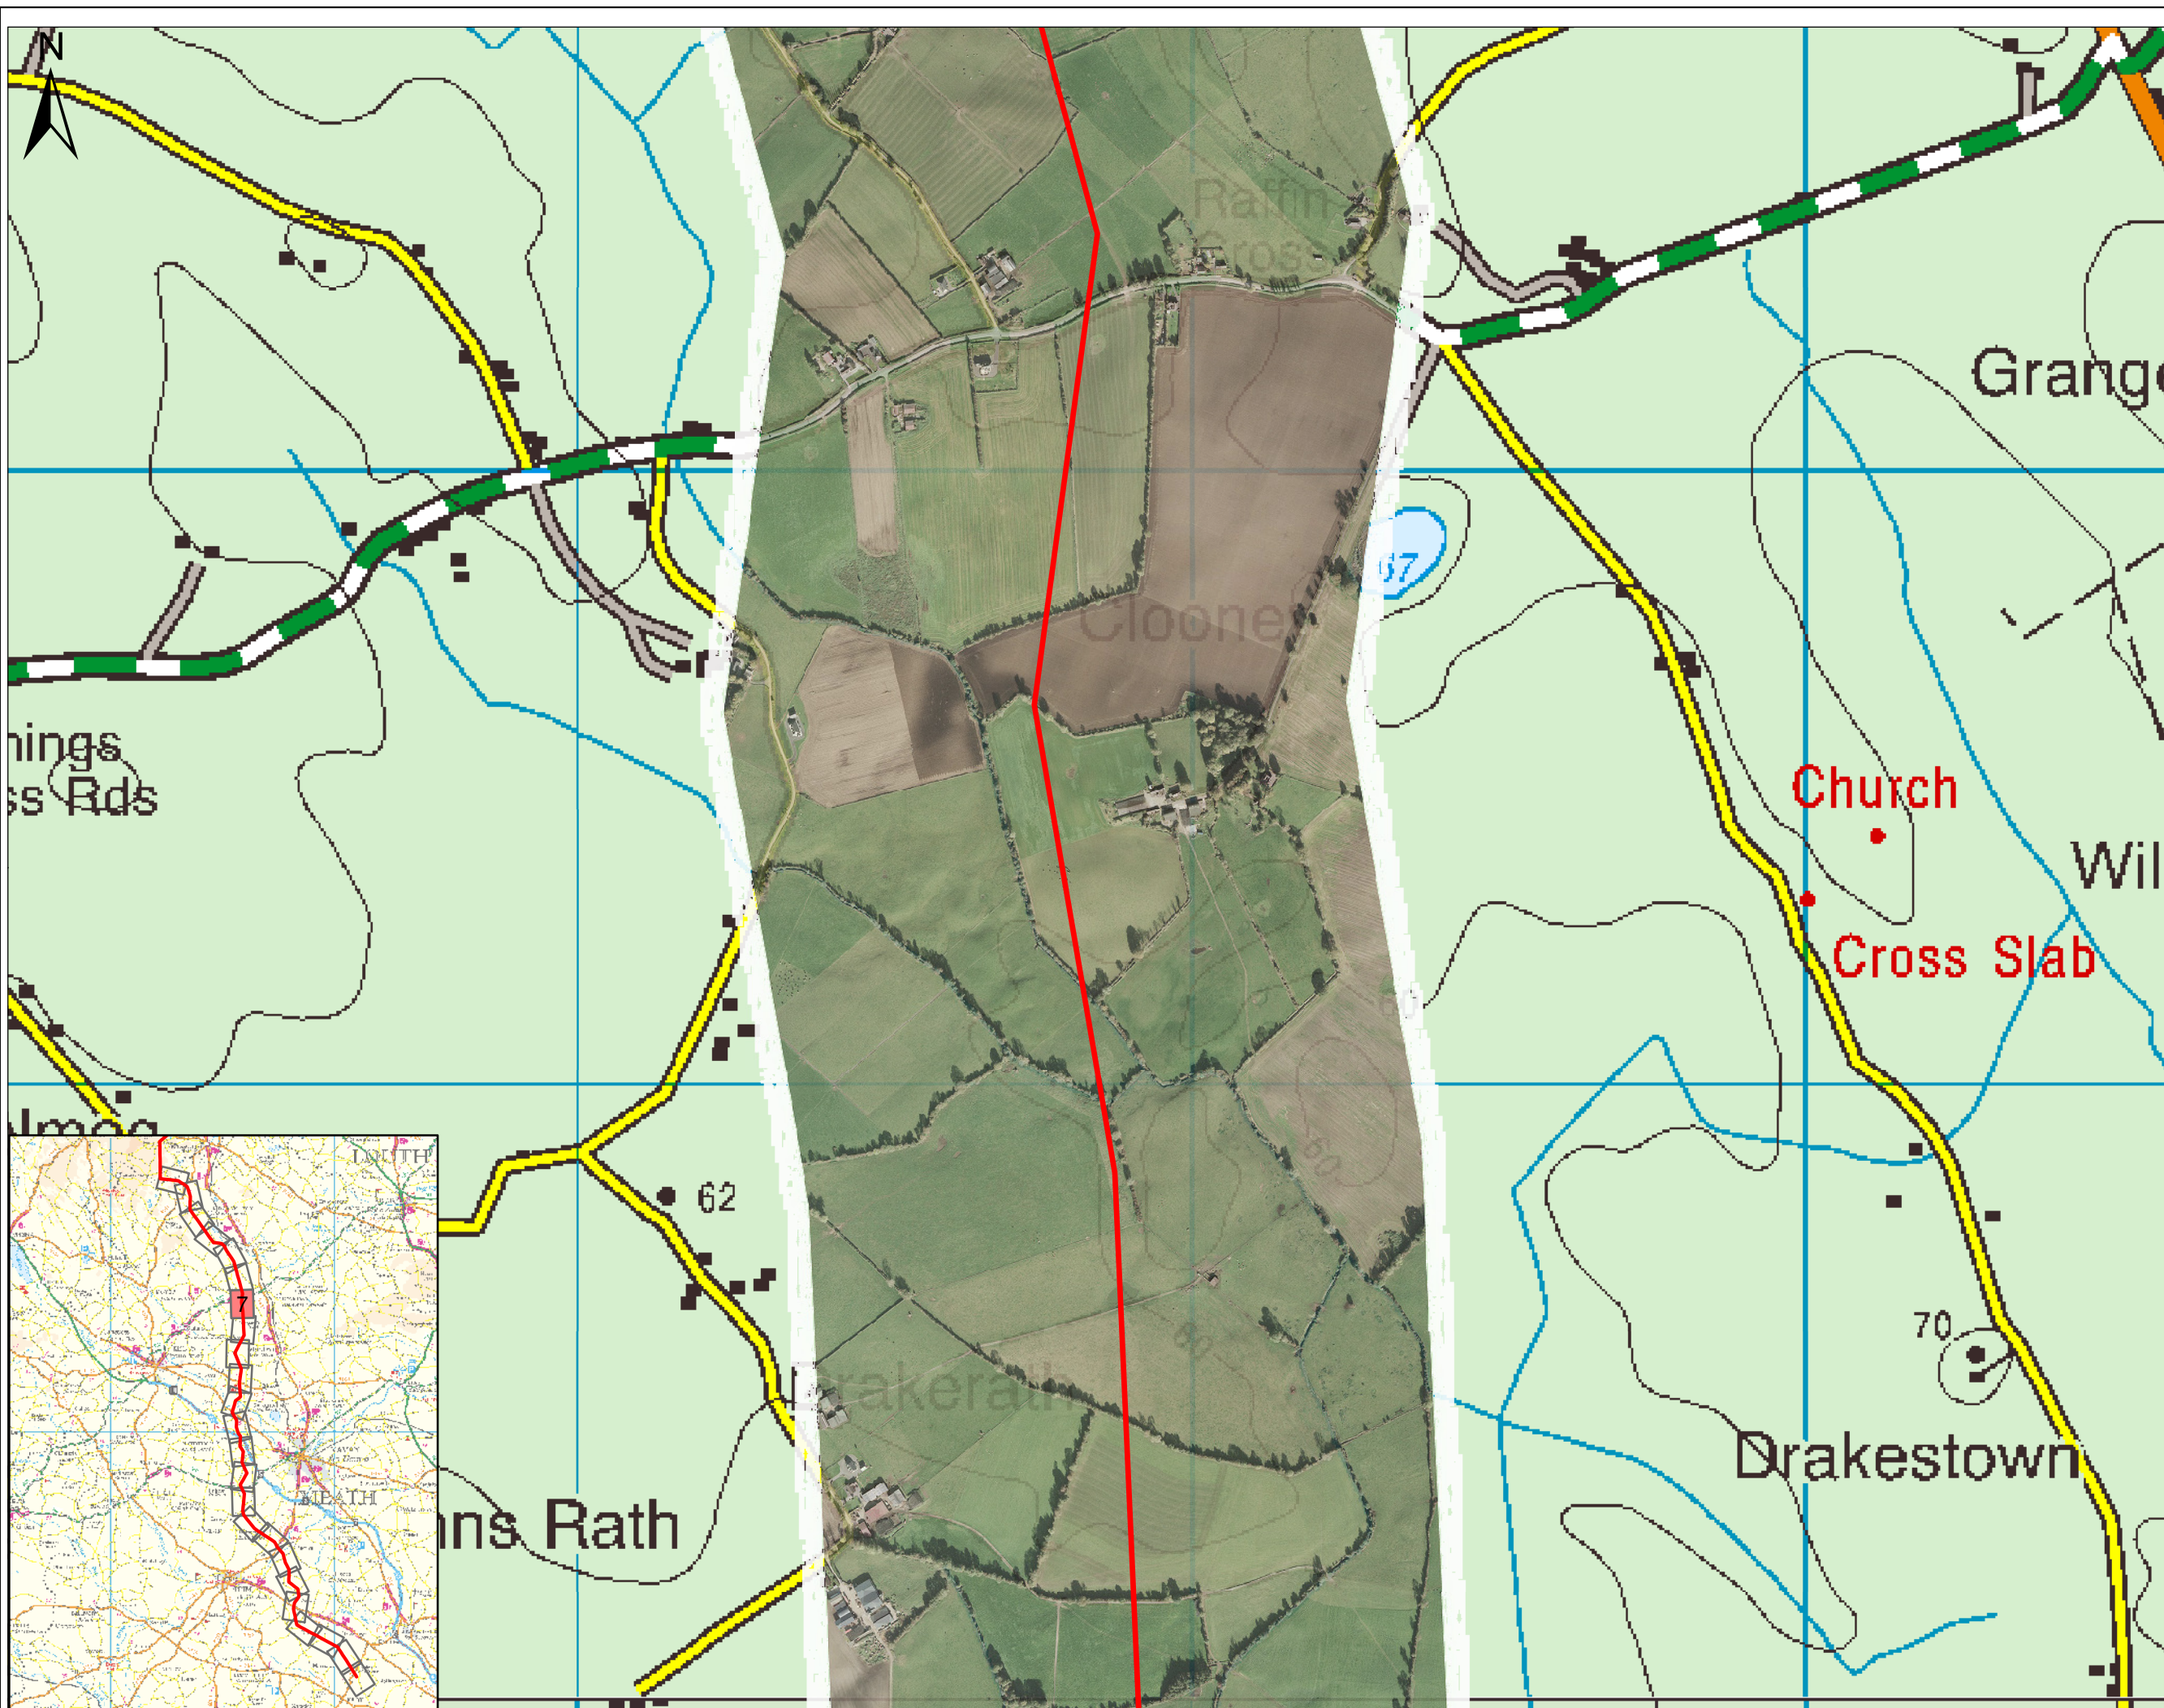

Legend

— Indicative Line Route

Ordnance Survey Licence No.EN 0016013
Copyright Ordnance Survey Ireland
Government of Ireland

0 50 100 200 300 400
Metres

Client:

Project: NORTH-SOUTH
400 kV INTERCONNECTION
DEVELOPMENT

Title: INDICATIVE LINE ROUTE
(MSA)
SHEET 7 OF 24

Scale @ A3: 1:10,000

Prepared by: G.Fil Checked: M. Hogan Date: April 2013

Project Director: Damien Grehan

TOBIN Consulting Engineers
Consulting, Civil and Structural Engineers,
Block 10-4, Blanchardstown Corporate Park,
Dublin 15, Ireland.
tel: +353-(0)1-8030406
fax: +353-(0)1-8030409
e-mail: info@tobin.ie
www.tobin.ie

No part of this document may be reproduced or transmitted in any form or stored in a retrieval system of any nature without the written permission of Patrick J. Tobin & Co. Ltd. as copyright holder except as agreed for use on the project for which the document was originally issued.


Drawing No.: 6244-2007 Issue: A



Legend

Indicative Line Route

Ordnance Survey Licence No.EN 0016013
Copyright Ordnance Survey Ireland
Government of Ireland

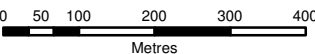

Client:



Project:

NORTH-SOUTH
400 kV INTERCONNECTION
DEVELOPMENT

Title:

INDICATIVE LINE ROUTE
(MSA)
SHEET 8 OF 24

Scale @ A3: 1:10,000

Prepared by: G.Fil Checked: M. Hogan Date: April 2013

Project Director: Damien Grehan

TOBIN Consulting Engineers
Consulting, Civil and Structural Engineers,
Block 10-4, Blanchardstown Corporate Park,
Dublin 15, Ireland.
tel: +353-(0)1-8030406
fax: +353-(0)1-8030409
e-mail: info@tobin.ie
www.tobin.ie



No part of this document may be reproduced or transmitted in any form or stored in a retrieval system of any nature without the written permission of Patrick J. Tobin & Co. Ltd. as copyright holder except as agreed for use on the project for which the document was originally issued.

Drawing No.: 6244-2008

Issue:

A



Legend

Indicative Line Route

Ordnance Survey Licence No.EN 0016013
Copyright Ordnance Survey Ireland
Government of Ireland



Client:



Project:

NORTH-SOUTH
400 kV INTERCONNECTION
DEVELOPMENT

Title:

INDICATIVE LINE ROUTE
(MSA)
SHEET 9 OF 24

Scale @ A3: 1:10,000

Prepared by: G.Fil Checked: M. Hogan Date: April 2013

Project Director: Damien Grehan

TOBIN Consulting Engineers
Consulting, Civil and Structural Engineers,
Block 10-4, Blanchardstown Corporate Park,
Dublin 15, Ireland.
tel: +353-(0)1-8030406
fax: +353-(0)1-8030409
e-mail: info@tobin.ie
www.tobin.ie





No part of this document may be reproduced or transmitted in any form or stored in a retrieval system of any nature without the written permission of Patrick J. Tobin & Co. Ltd. as copyright holder except as agreed for use on the project for which the document was originally issued.

Drawing No.: 6244-2009

Issue:

A

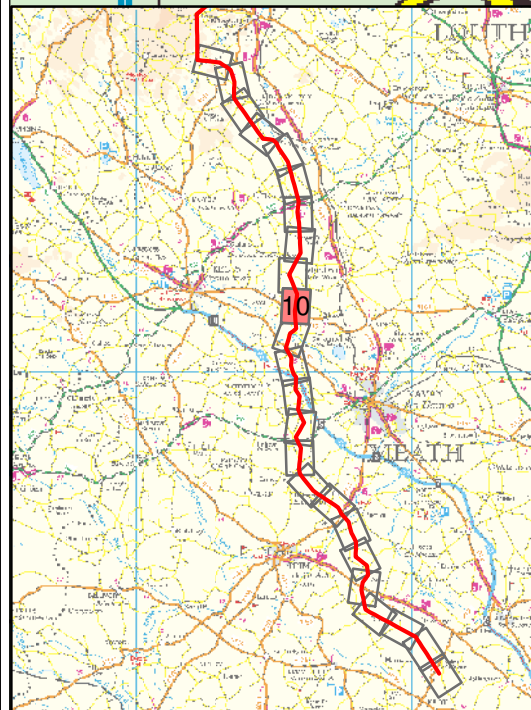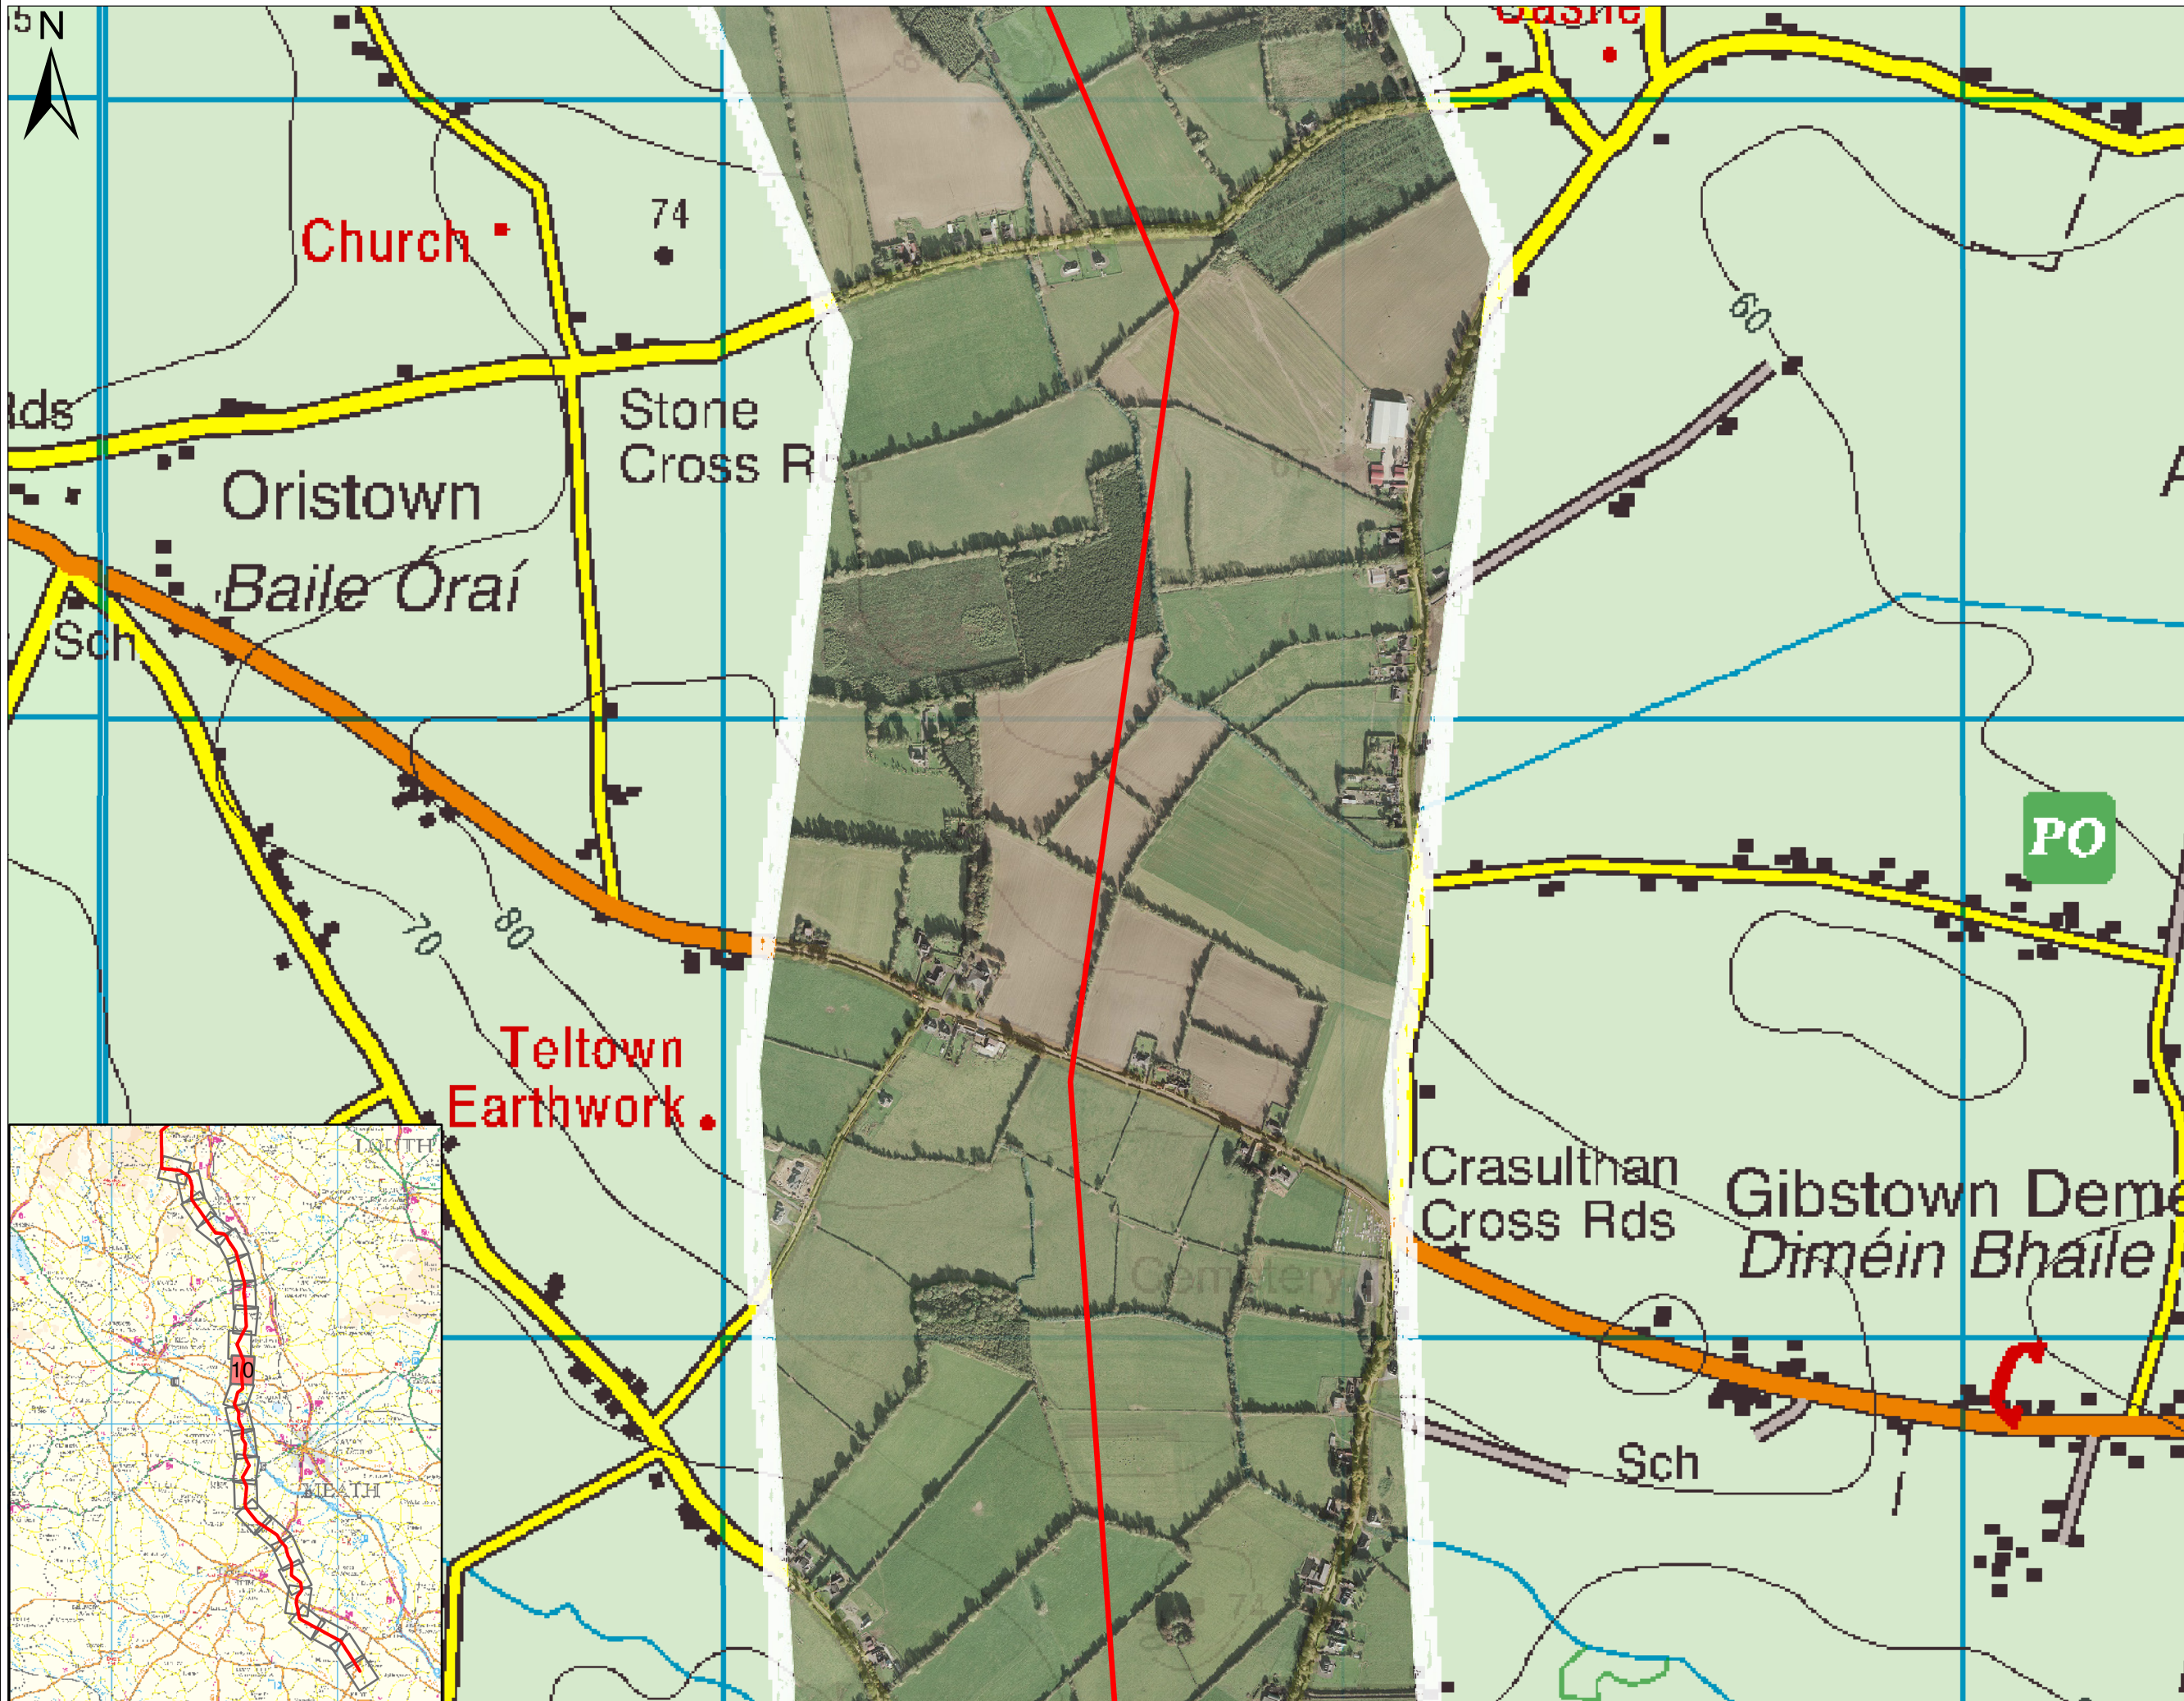

Legend

Indicative Line Route

Ordnance Survey Licence No.EN 0016013
Copyright Ordnance Survey Ireland
Government of Ireland



Client:

Project:
NORTH-SOUTH
400 kV INTERCONNECTION
DEVELOPMENT


Title:
INDICATIVE LINE ROUTE
(MSA)
SHEET 10 OF 24

Scale @ A3: 1:10,000
Prepared by: G.Fil
Checked: M. Hogan
Date: April 2013
Project Director: Damien Grehan

TOBIN Consulting Engineers
Consulting, Civil and Structural Engineers,
Block 10-4, Blanchardstown Corporate Park,
Dublin 15, Ireland.
tel: +353-(0)1-8030406
fax: +353-(0)1-8030409
e-mail: info@tobin.ie
www.tobin.ie

No part of this document may be reproduced or transmitted in any form or stored in a retrieval system of any nature without the written permission of Patrick J. Tobin & Co. Ltd. as copyright holder except as agreed for use on the project for which the document was originally issued.


Drawing No.: 6244-2010 Issue: A

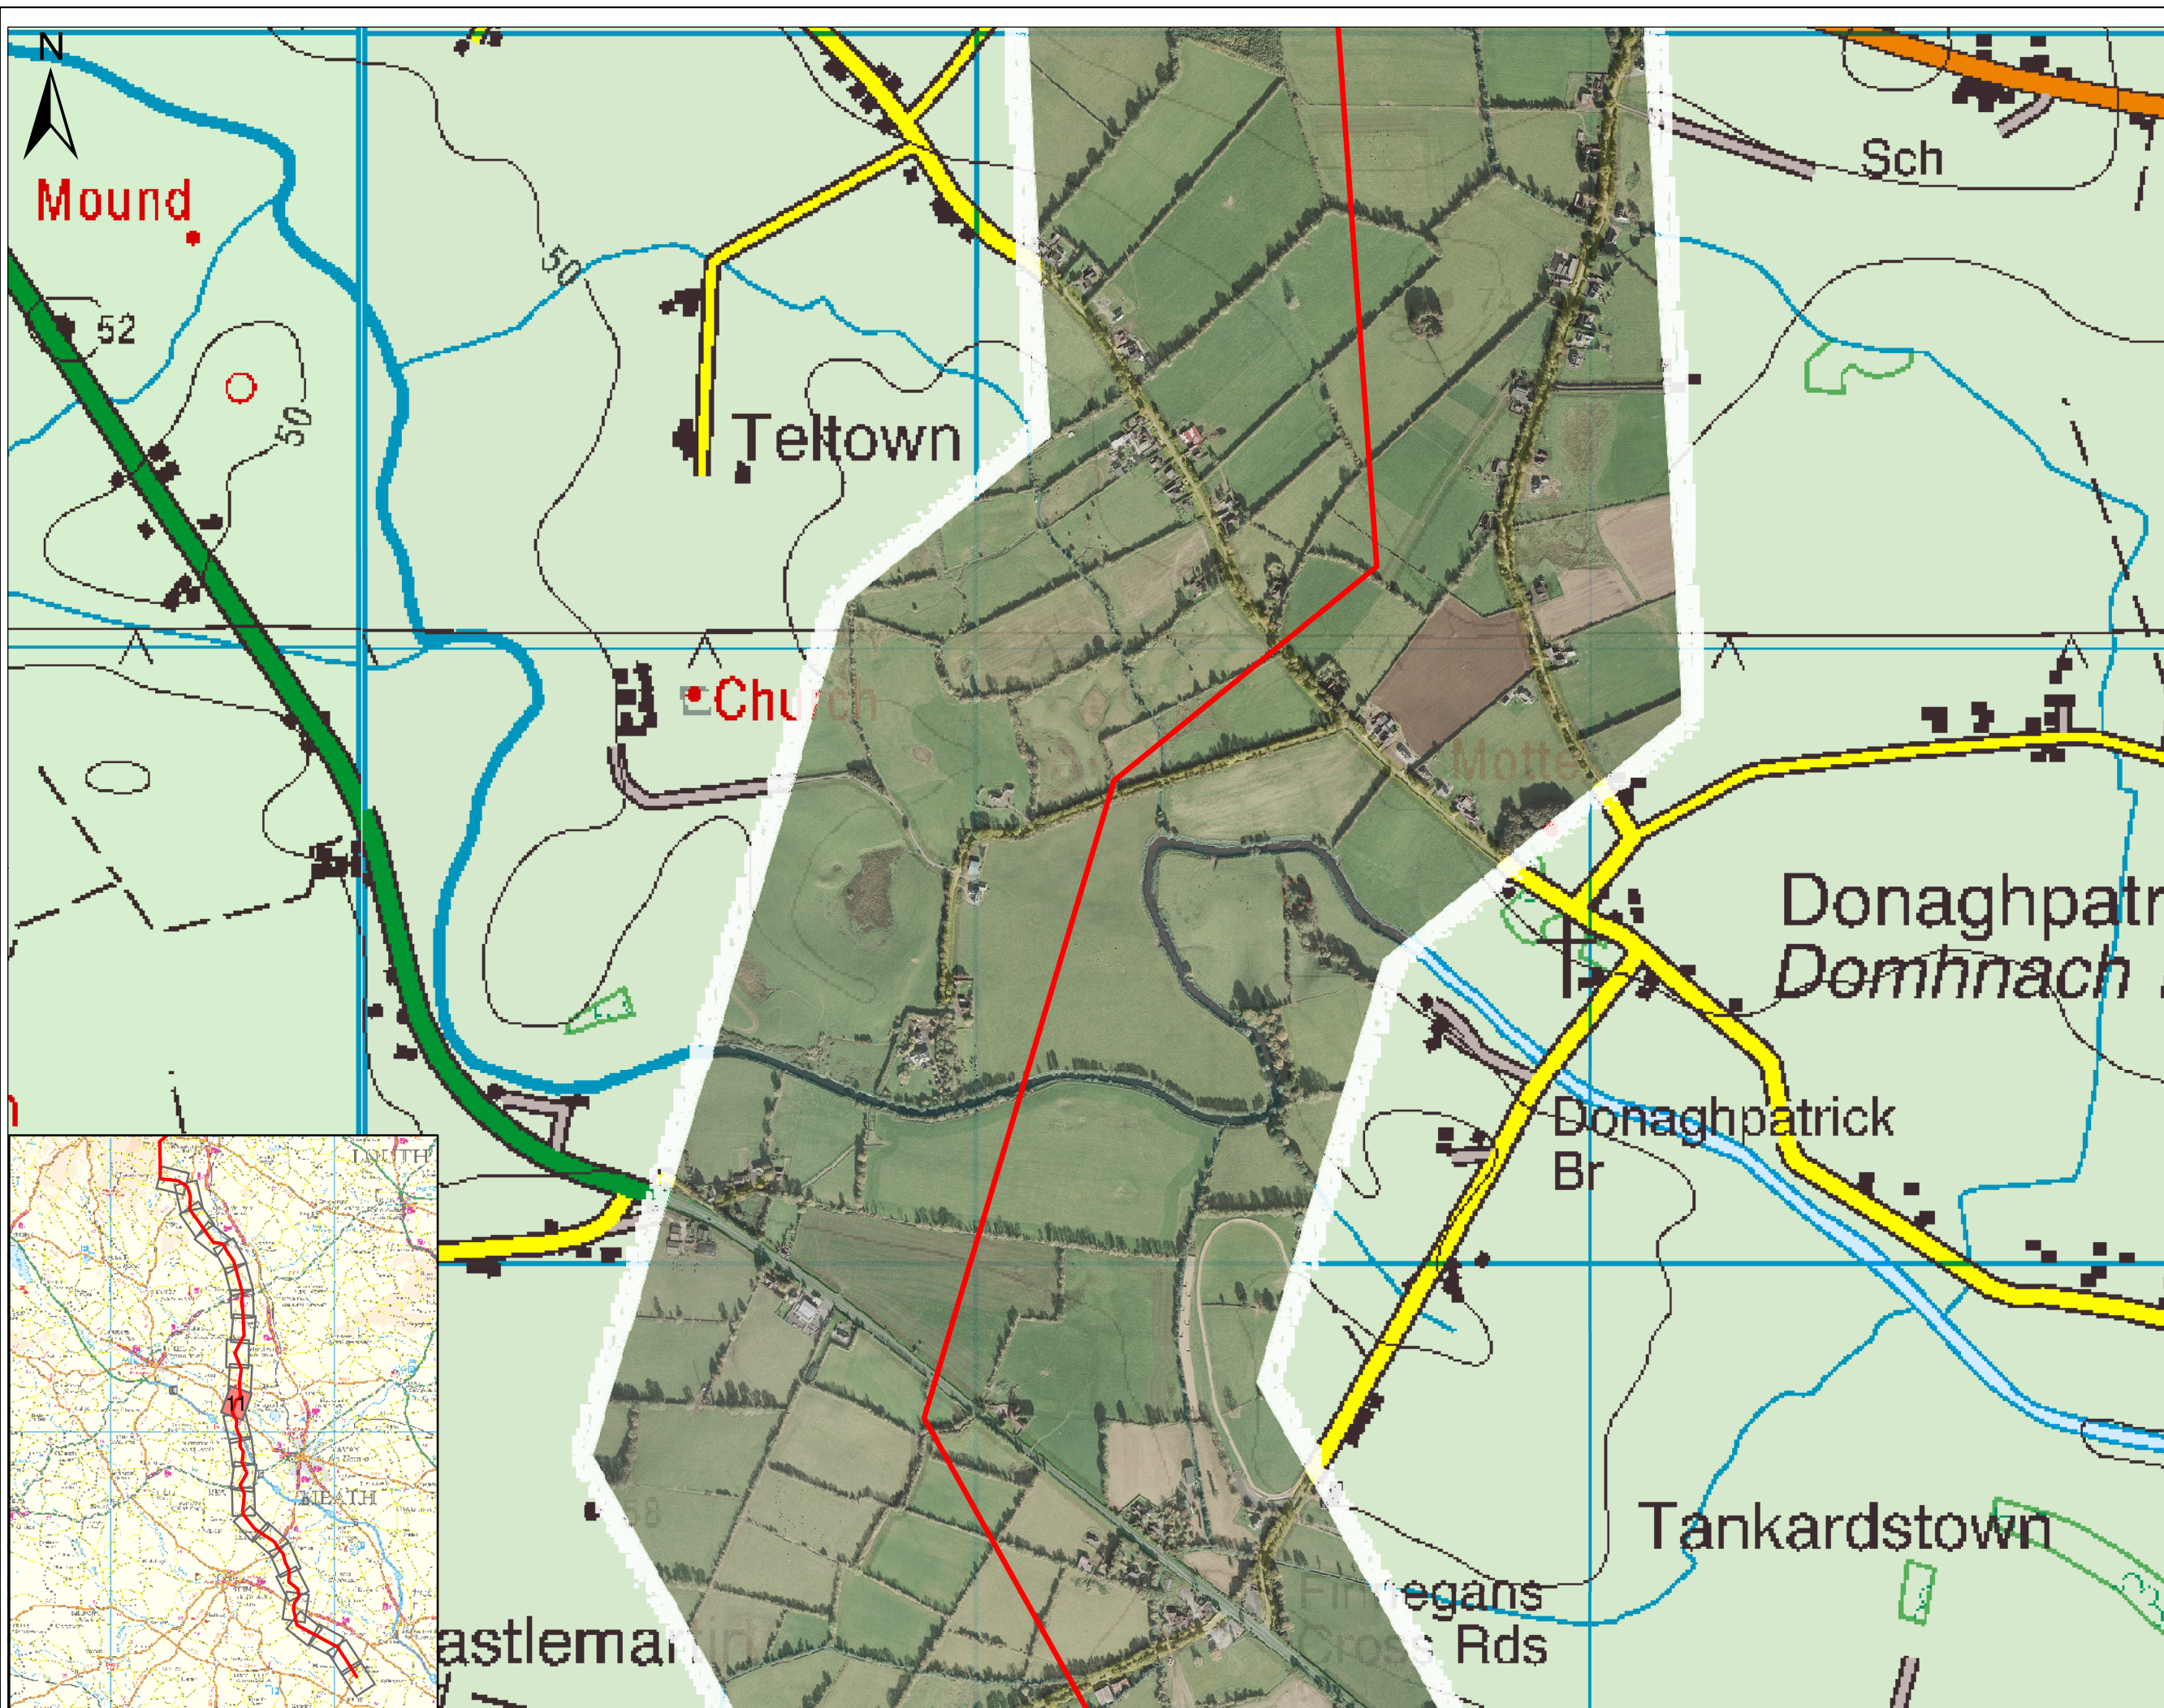

Legend

— Indicative Line Route

Ordnance Survey Licence No.EN 0016013
Copyright Ordnance Survey Ireland
Government of Ireland

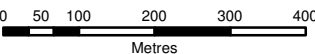

Client:



Project:

NORTH-SOUTH
400 kV INTERCONNECTION
DEVELOPMENT

Title:

INDICATIVE LINE ROUTE
(MSA)
SHEET 11 OF 24

Scale @ A3: 1:10,000

Prepared by: G.Fil Checked: M. Hogan Date: April 2013

Project Director: Damien Grehan

TOBIN Consulting Engineers
Consulting, Civil and Structural Engineers,
Block 10-4, Blanchardstown Corporate Park,
Dublin 15, Ireland.
tel: +353-(0)1-8030406
fax: +353-(0)1-8030409
e-mail: info@tobin.ie
www.tobin.ie




No part of this document may be reproduced or transmitted in any form or stored in a retrieval system of any nature without the written permission of Patrick J. Tobin & Co. Ltd. as copyright holder except as agreed for use on the project for which the document was originally issued.

Drawing No.: 6244-2011

Issue:

A

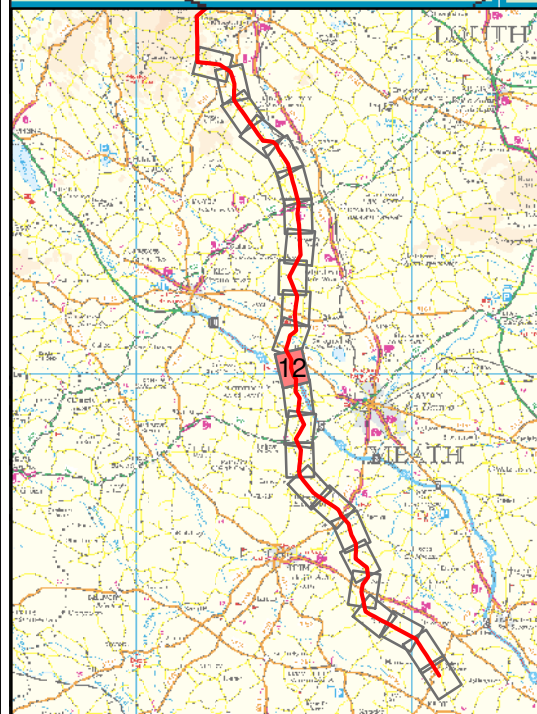

Legend

Indicative Line Route

Ordnance Survey Licence No.EN 0016013
Copyright Ordnance Survey Ireland
Government of Ireland



Client:



Project:

NORTH-SOUTH
400 kV INTERCONNECTION
DEVELOPMENT

Title:

INDICATIVE LINE ROUTE
(MSA)
SHEET 12 OF 24

Scale @ A3: 1:10,000

Prepared by:	Checked:	Date:
G.Fil	M. Hogan	April 2013

Project Director: Damien Grehan

TOBIN Consulting Engineers
Consulting, Civil and Structural Engineers,
Block 10-4, Blanchardstown Corporate Park,
Dublin 15, Ireland.
tel: +353-(0)1-8030406
fax: +353-(0)1-8030409
e-mail: info@tobin.ie
www.tobin.ie




No part of this document may be reproduced or transmitted in any form or stored in a retrieval system of any nature without the written permission of Patrick J. Tobin & Co. Ltd. as copyright holder except as agreed for use on the project for which the document was originally issued.

Drawing No.: 6244-2012

Issue:

A

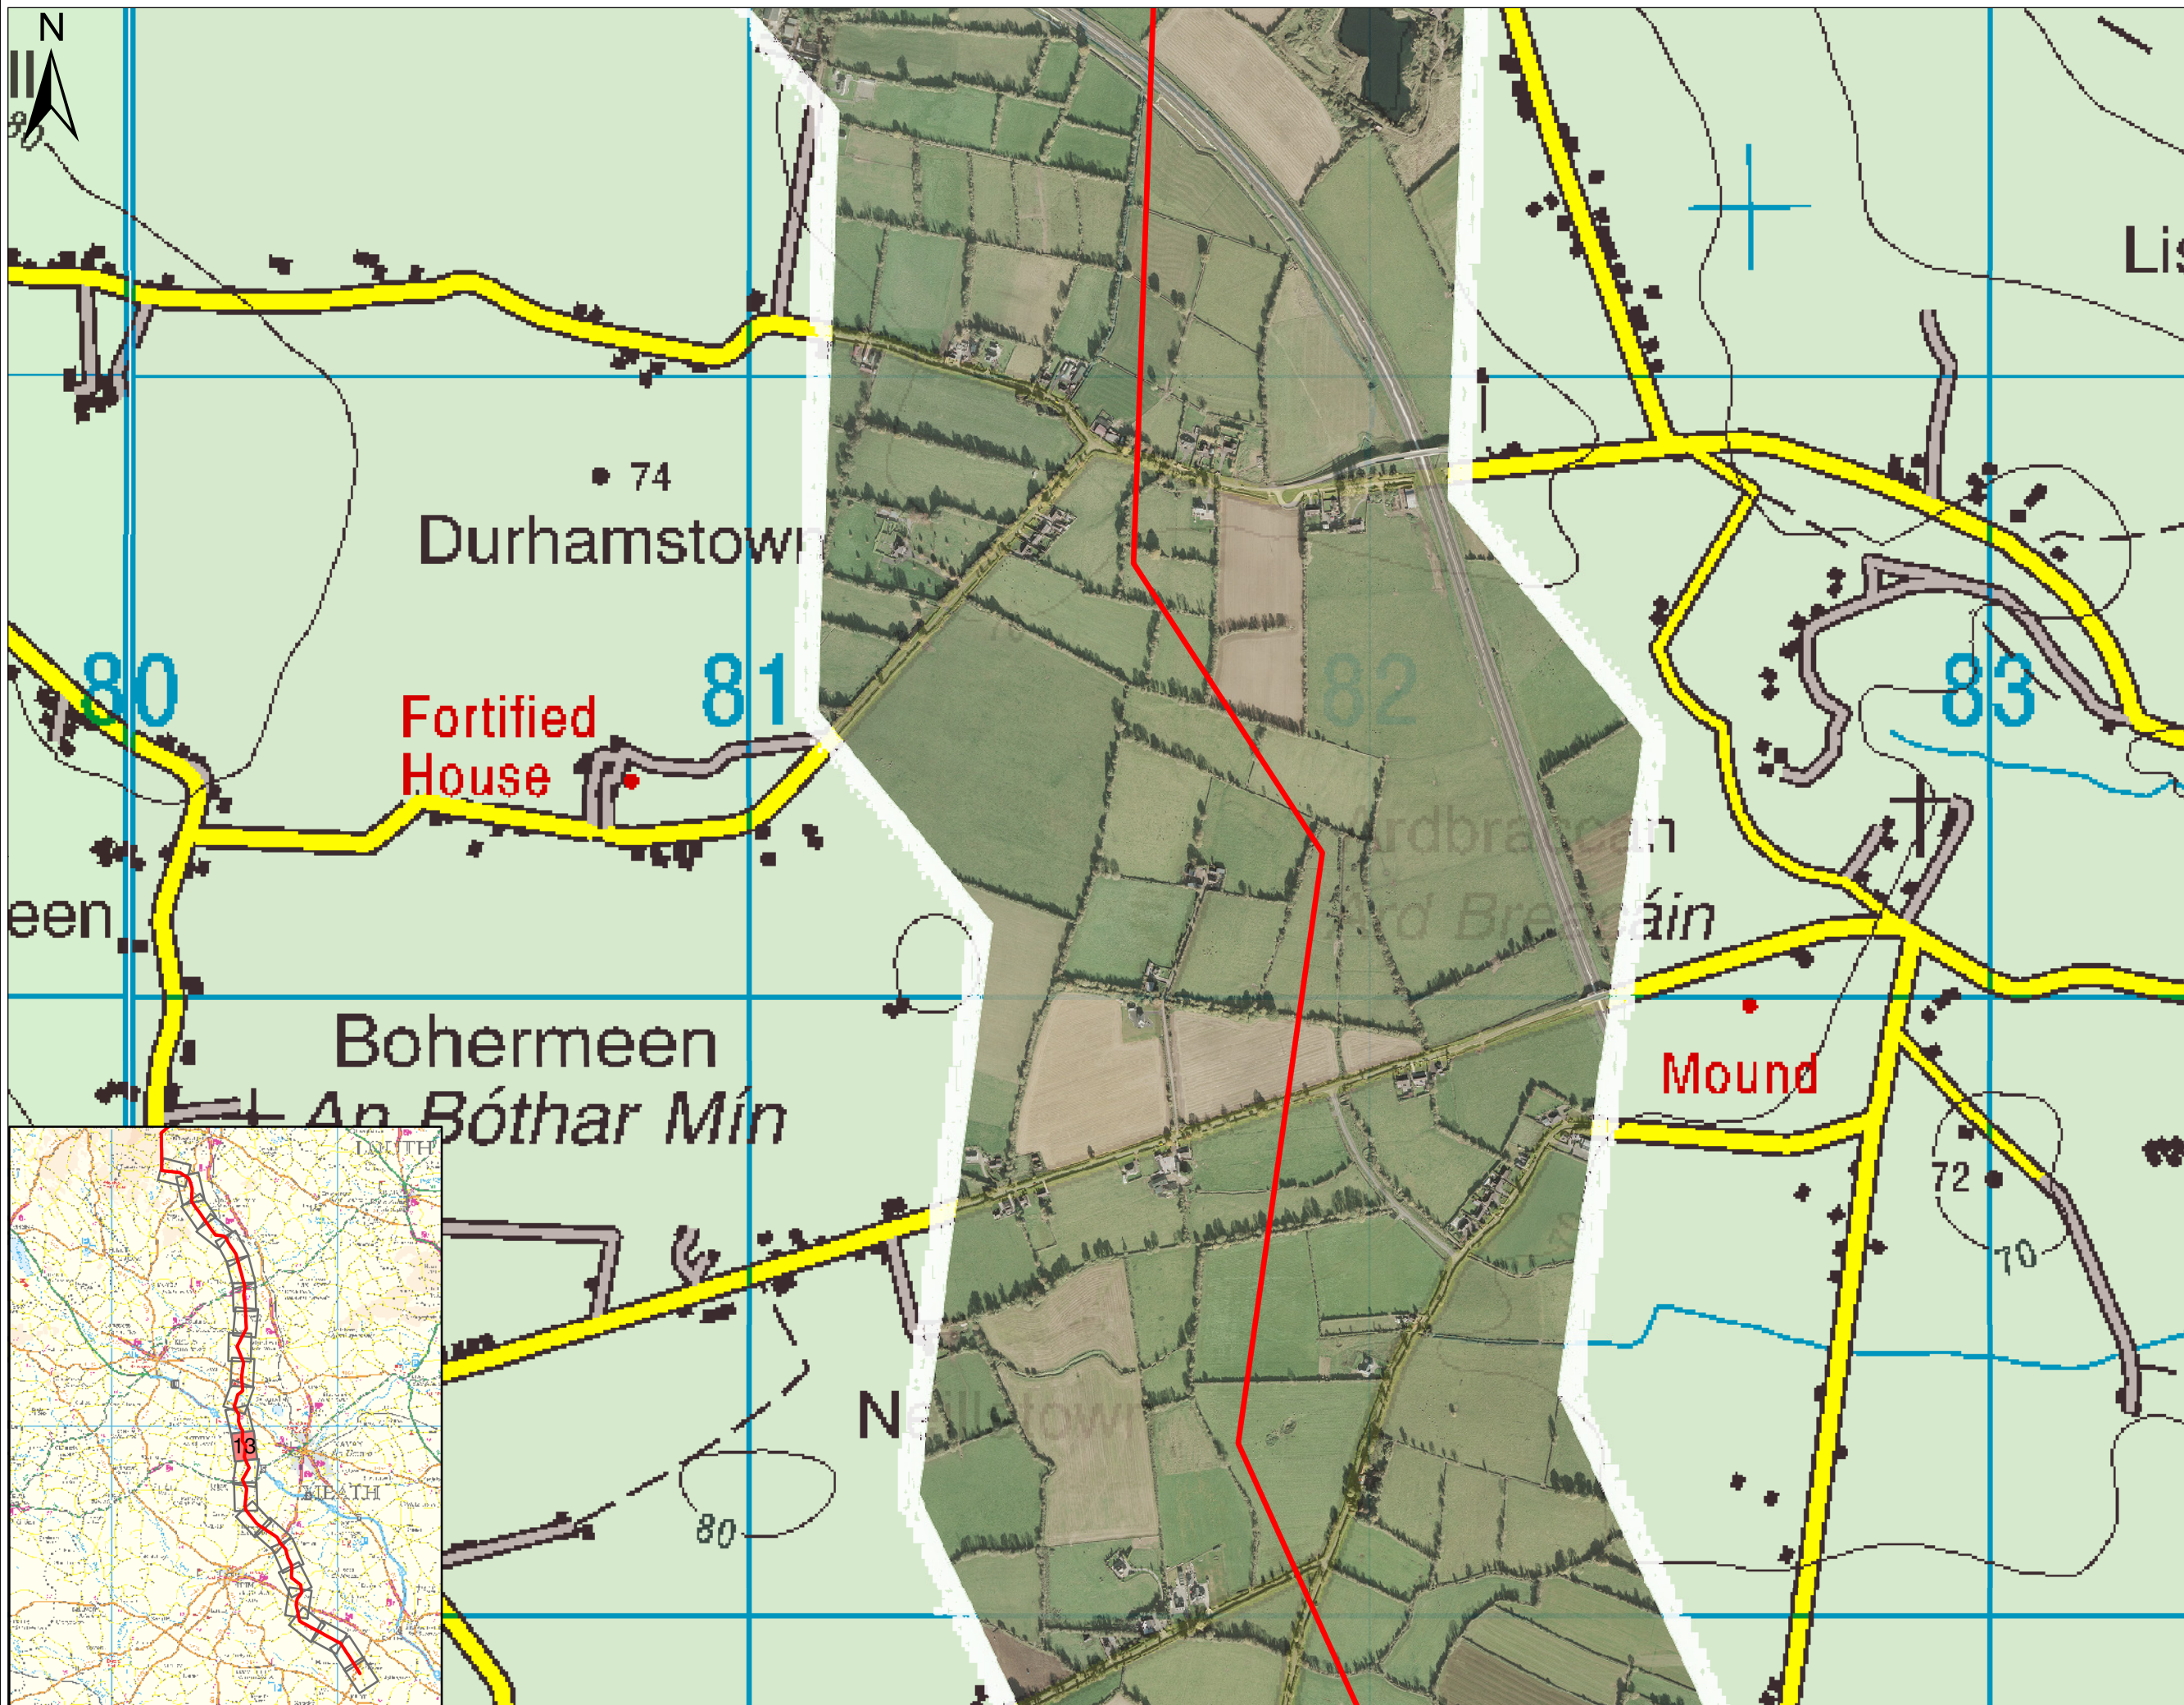

Legend

Indicative Line Route

Ordnance Survey Licence No.EN 0016013
Copyright Ordnance Survey Ireland
Government of Ireland



Client:



Project:

NORTH-SOUTH
400 kV INTERCONNECTION
DEVELOPMENT

Title:

INDICATIVE LINE ROUTE
(MSA)
SHEET 13 OF 24

Scale @ A3: 1:10,000

Prepared by: G.Fil Checked: M. Hogan Date: April 2013

Project Director: Damien Grehan

TOBIN Consulting Engineers
Consulting, Civil and Structural Engineers,
Block 10-4, Blanchardstown Corporate Park,
Dublin 15, Ireland.
tel: +353-(0)1-8030406
fax: +353-(0)1-8030409
e-mail: info@tobin.ie
www.tobin.ie



No part of this document may be reproduced or transmitted in any form or stored in a retrieval system of any nature without the written permission of Patrick J. Tobin & Co. Ltd. as copyright holder except as agreed for use on the project for which the document was originally issued.

Drawing No.: 6244-2013

Issue:


A



Legend

— Indicative Line Route

Ordnance Survey Licence No.EN 0016013
Copyright Ordnance Survey Ireland
Government of Ireland

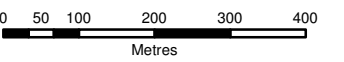

Client:



Project:

NORTH-SOUTH
400 kV INTERCONNECTION
DEVELOPMENT

Title:

INDICATIVE LINE ROUTE
(MSA)
SHEET 14 OF 24

Scale @ A3: 1:10,000

Prepared by: G.Fil Checked: M. Hogan Date: April 2013

Project Director: Damien Grehan

TOBIN Consulting Engineers
Consulting, Civil and Structural Engineers,
Block 10-4, Blanchardstown Corporate Park,
Dublin 15, Ireland.
tel: +353-(0)1-8030406
fax: +353-(0)1-8030409
e-mail: info@tobin.ie
www.tobin.ie





No part of this document may be reproduced or transmitted in any form or stored in a retrieval system of any nature without the written permission of Patrick J. Tobin & Co. Ltd. as copyright holder except as agreed for use on the project for which the document was originally issued.

Drawing No.: 6244-2014

Issue:


A

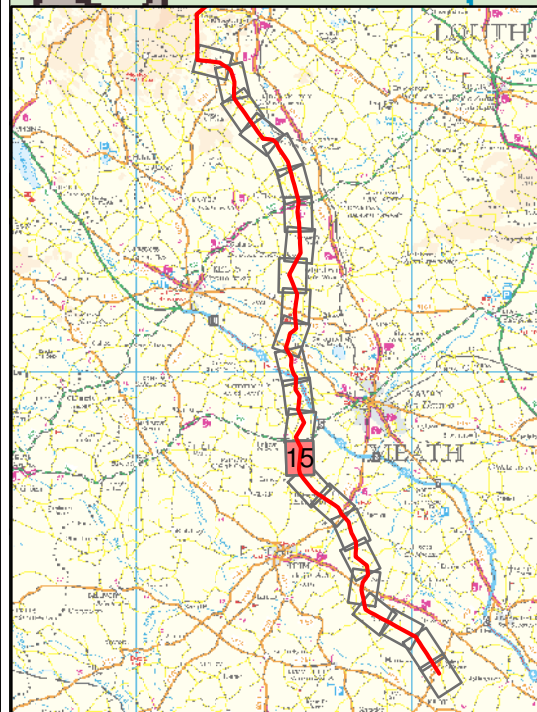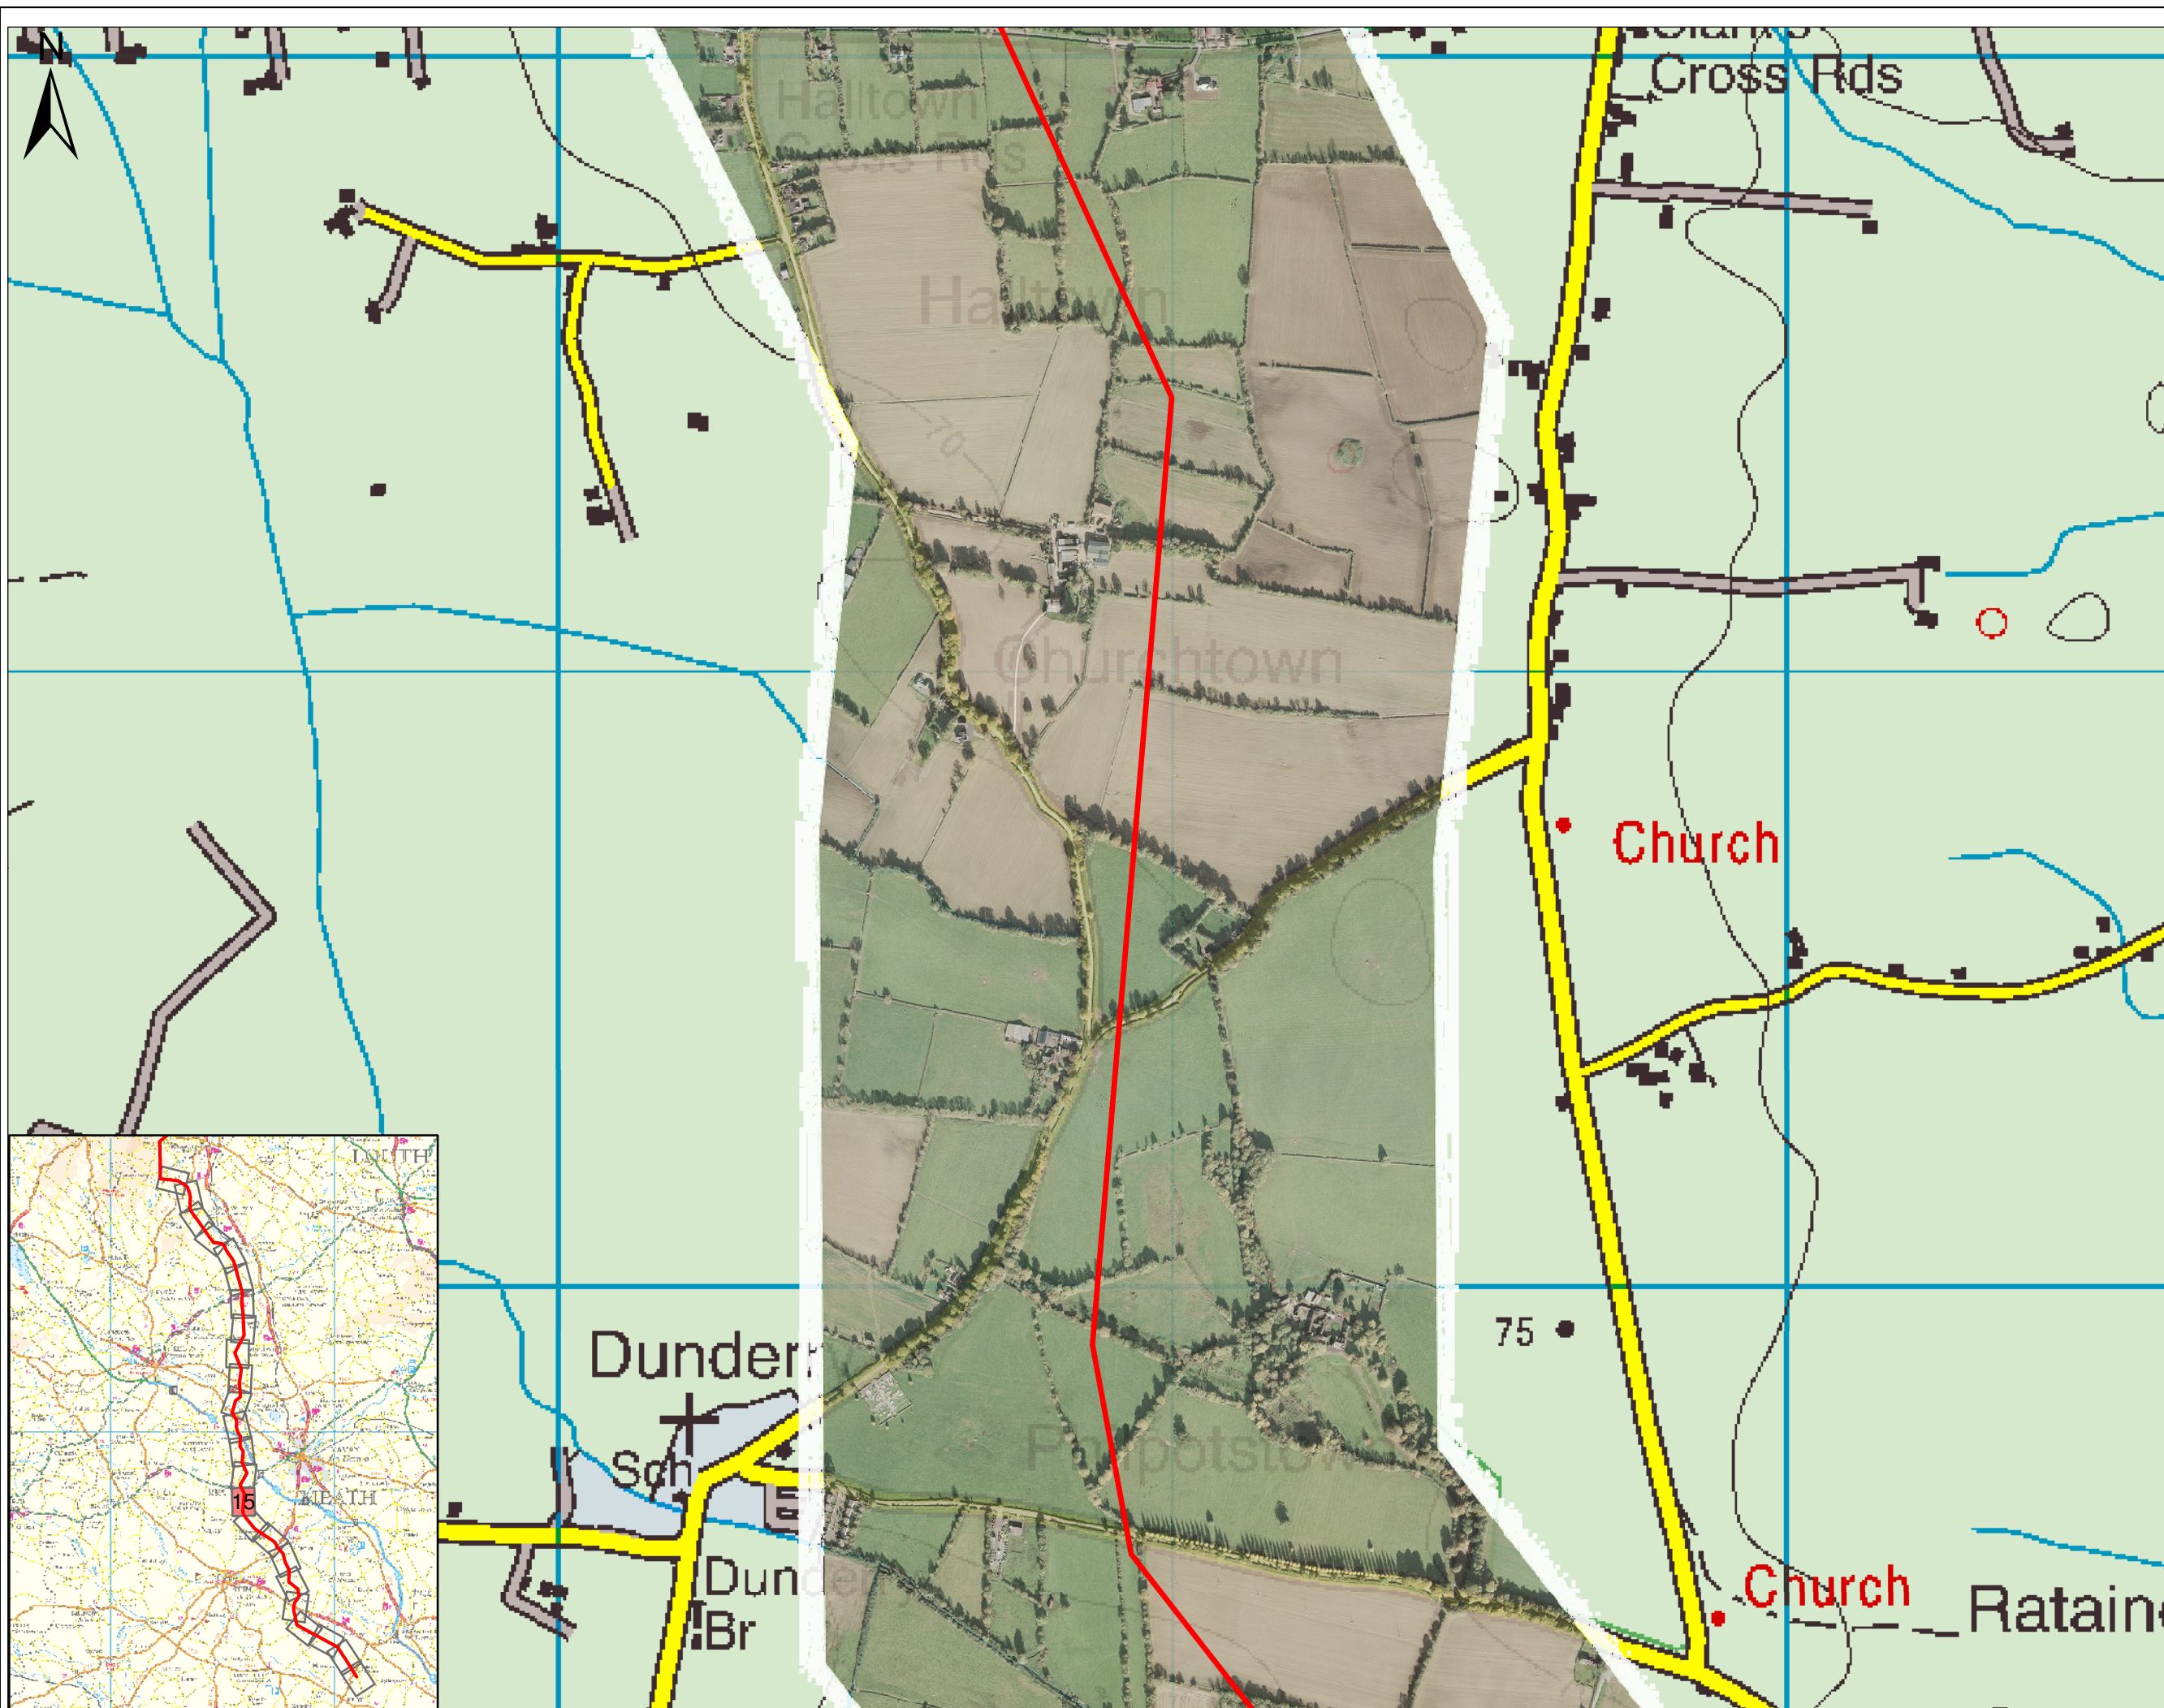

Legend

Indicative Line Route

Ordnance Survey Licence No.EN 0016013
Copyright Ordnance Survey Ireland
Government of Ireland

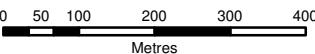

Client:



Project:

NORTH-SOUTH
400 kV INTERCONNECTION
DEVELOPMENT

Title:

INDICATIVE LINE ROUTE
(MSA)
SHEET 15 OF 24

Scale @ A3: 1:10,000

Prepared by: G.Fil Checked: M. Hogan Date: April 2013

Project Director: Damien Grehan

TOBIN Consulting Engineers
Consulting, Civil and Structural Engineers,
Block 10-4, Blanchardstown Corporate Park,
Dublin 15, Ireland.
tel: +353-(0)1-8030406
fax: +353-(0)1-8030409
e-mail: info@tobin.ie
www.tobin.ie



No part of this document may be reproduced or transmitted in any form or stored in a retrieval system of any nature without the written permission of Patrick J. Tobin & Co. Ltd. as copyright holder except as agreed for use on the project for which the document was originally issued.

Drawing No.: 6244-2015

Issue:

A



Legend

Indicative Line Route

Ordnance Survey Licence No.EN 0016013
Copyright Ordnance Survey Ireland
Government of Ireland



Client:



Project:

NORTH-SOUTH
400 kV INTERCONNECTION
DEVELOPMENT

Title:

INDICATIVE LINE ROUTE
(MSA)
SHEET 16 OF 24

Scale @ A3: 1:10,000

Prepared by: G.Fil Checked: M. Hogan Date: April 2013

Project Director: Damien Grehan

TOBIN Consulting Engineers
Consulting, Civil and Structural Engineers,
Block 10-4, Blanchardstown Corporate Park,
Dublin 15, Ireland.
tel: +353-(0)1-8030406
fax: +353-(0)1-8030409
e-mail: info@tobin.ie
www.tobin.ie




No part of this document may be reproduced or transmitted in any form or stored in a retrieval system of any nature without the written permission of Patrick J. Tobin & Co. Ltd. as copyright holder except as agreed for use on the project for which the document was originally issued.

Drawing No.: 6244-2016

Issue:


A

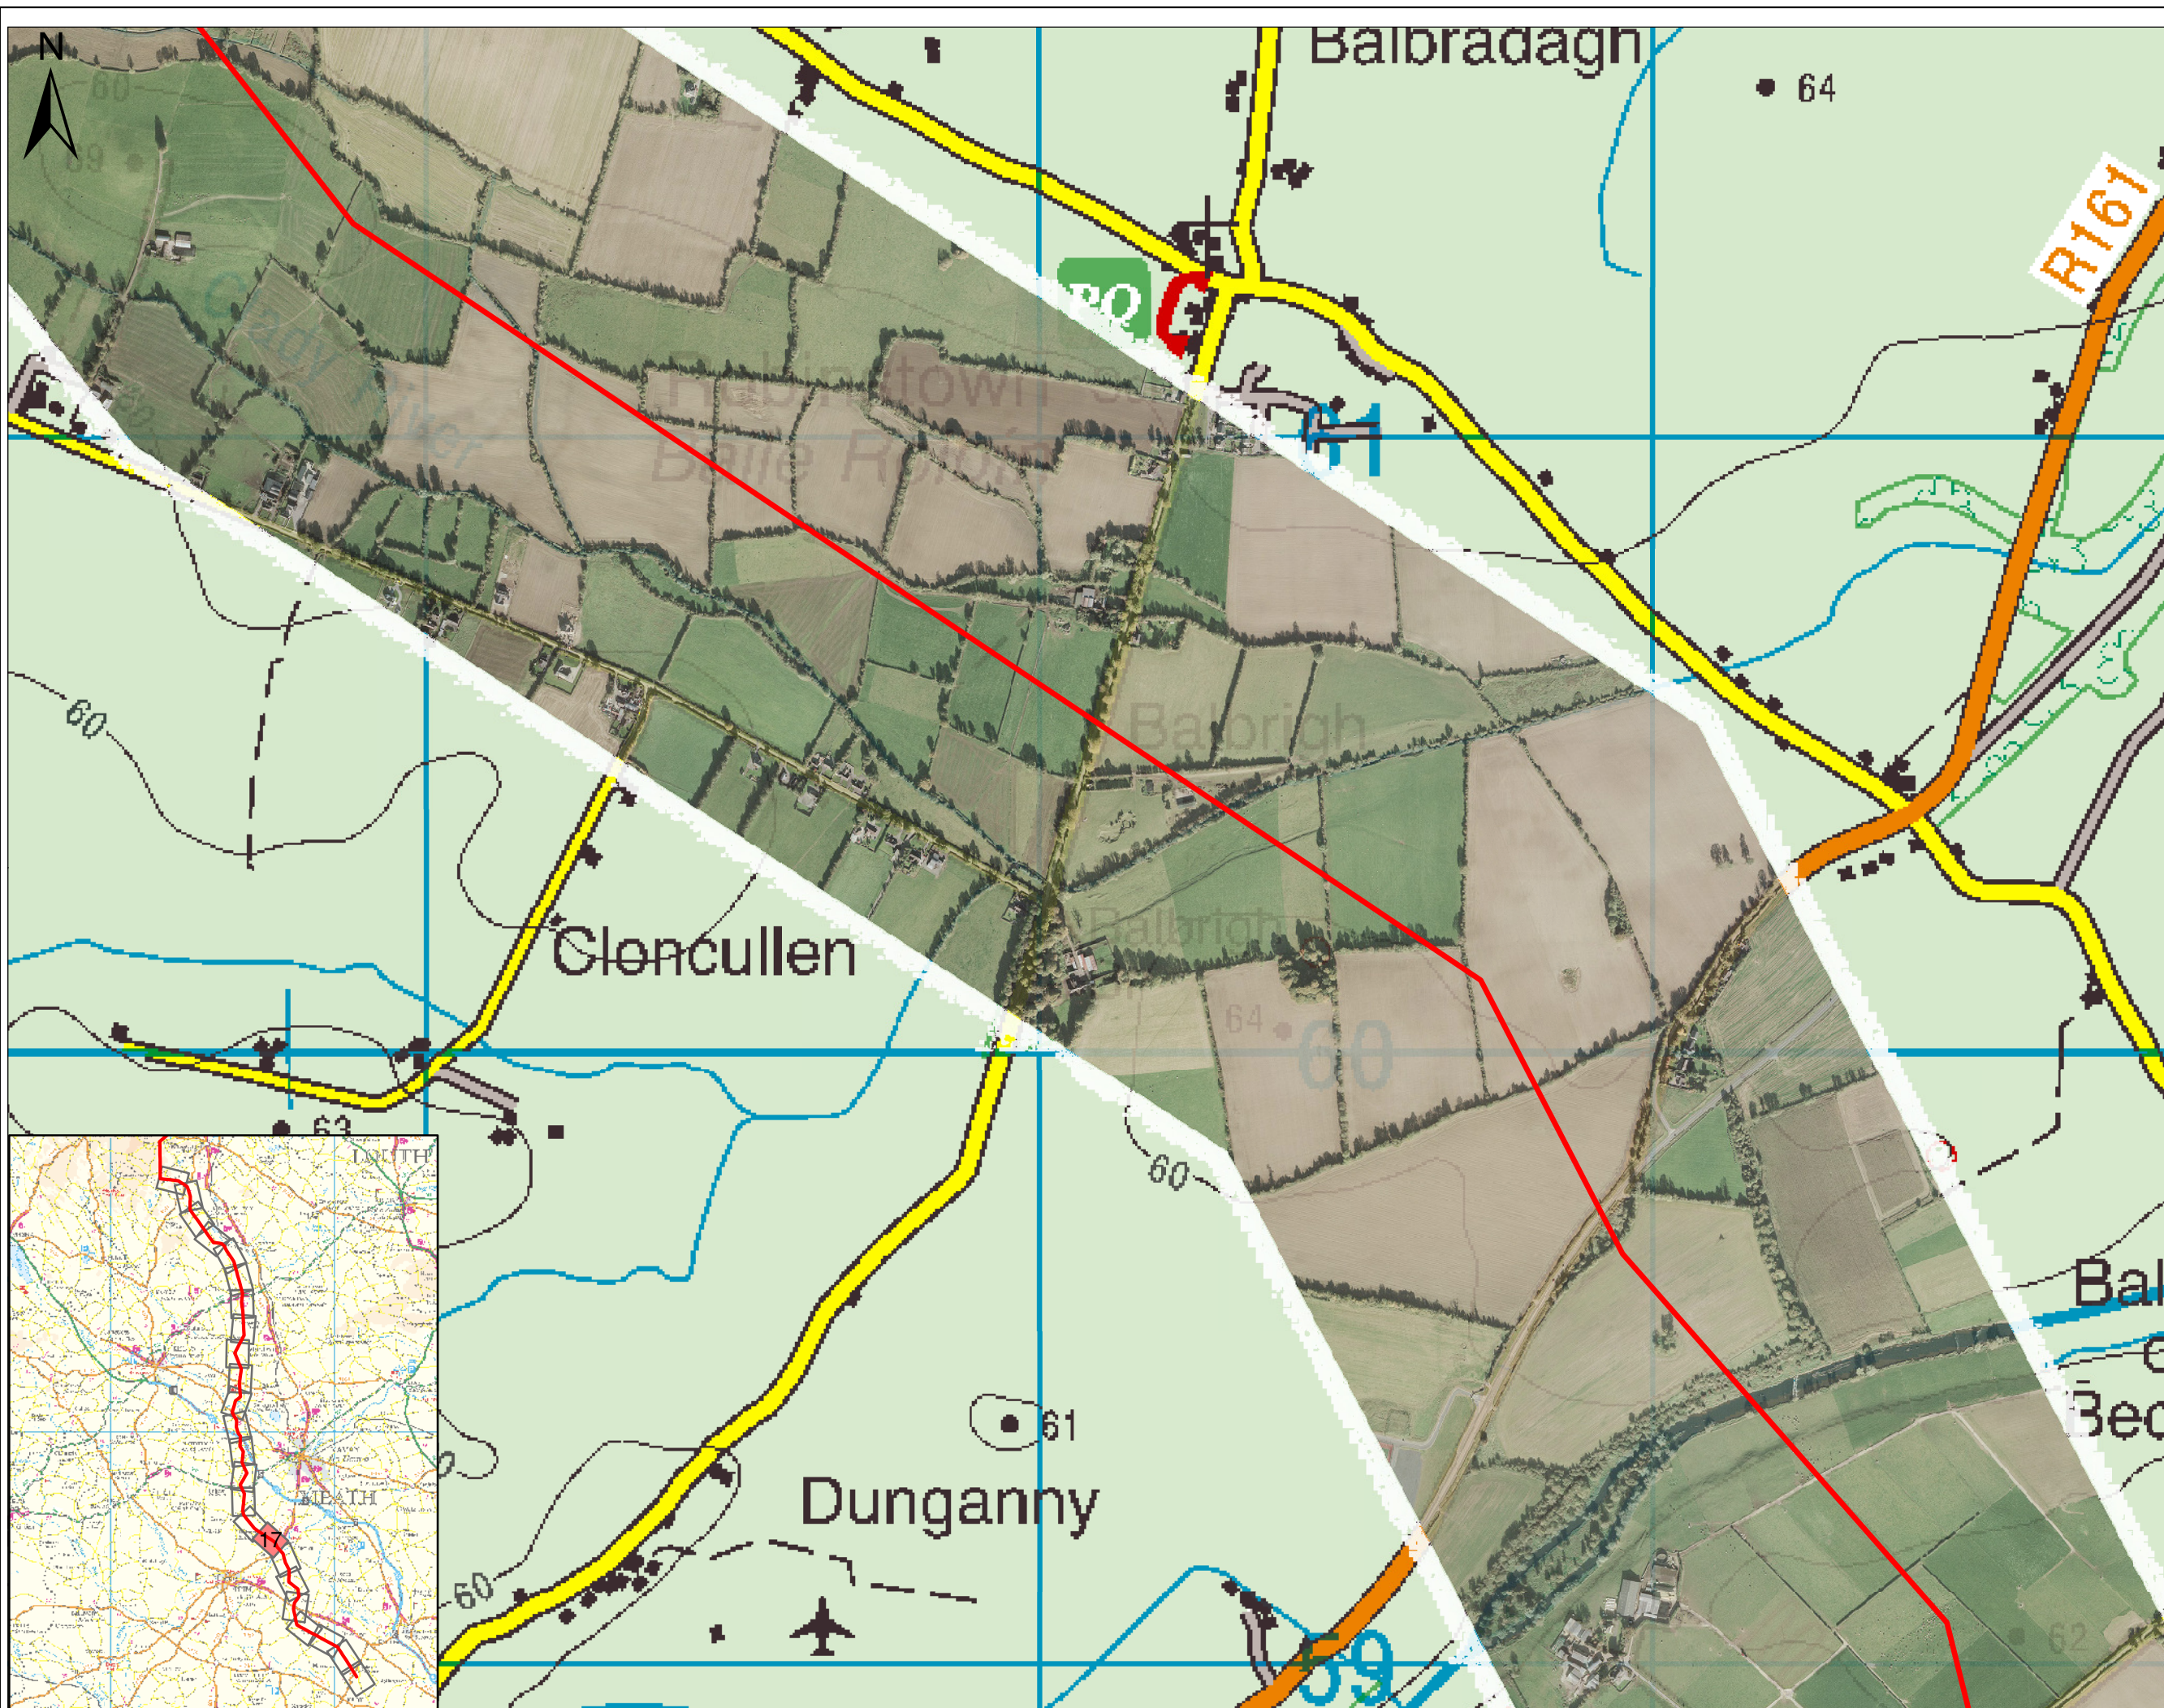

Legend

Indicative Line Route

Ordnance Survey Licence No.EN 0016013
Copyright Ordnance Survey Ireland
Government of Ireland

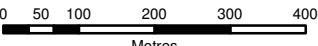

Client:

Project:
NORTH-SOUTH
400 kV INTERCONNECTION
DEVELOPMENT


Title:
INDICATIVE LINE ROUTE
(MSA)
SHEET 17 OF 24

Scale @ A3: 1:10,000
Prepared by: G.Fil Checked: M. Hogan Date: April 2013
Project Director: Damien Grehan

TOBIN Consulting Engineers
Consulting, Civil and Structural Engineers,
Block 10-4, Blanchardstown Corporate Park,
Dublin 15, Ireland.
tel: +353-(0)1-8030406
fax: +353-(0)1-8030409
e-mail: info@tobin.ie
www.tobin.ie

No part of this document may be reproduced or transmitted in any form or stored in a retrieval system of any nature without the written permission of Patrick J. Tobin & Co. Ltd. as copyright holder except as agreed for use on the project for which the document was originally issued.

Drawing No.: 6244-2017 Issue: A

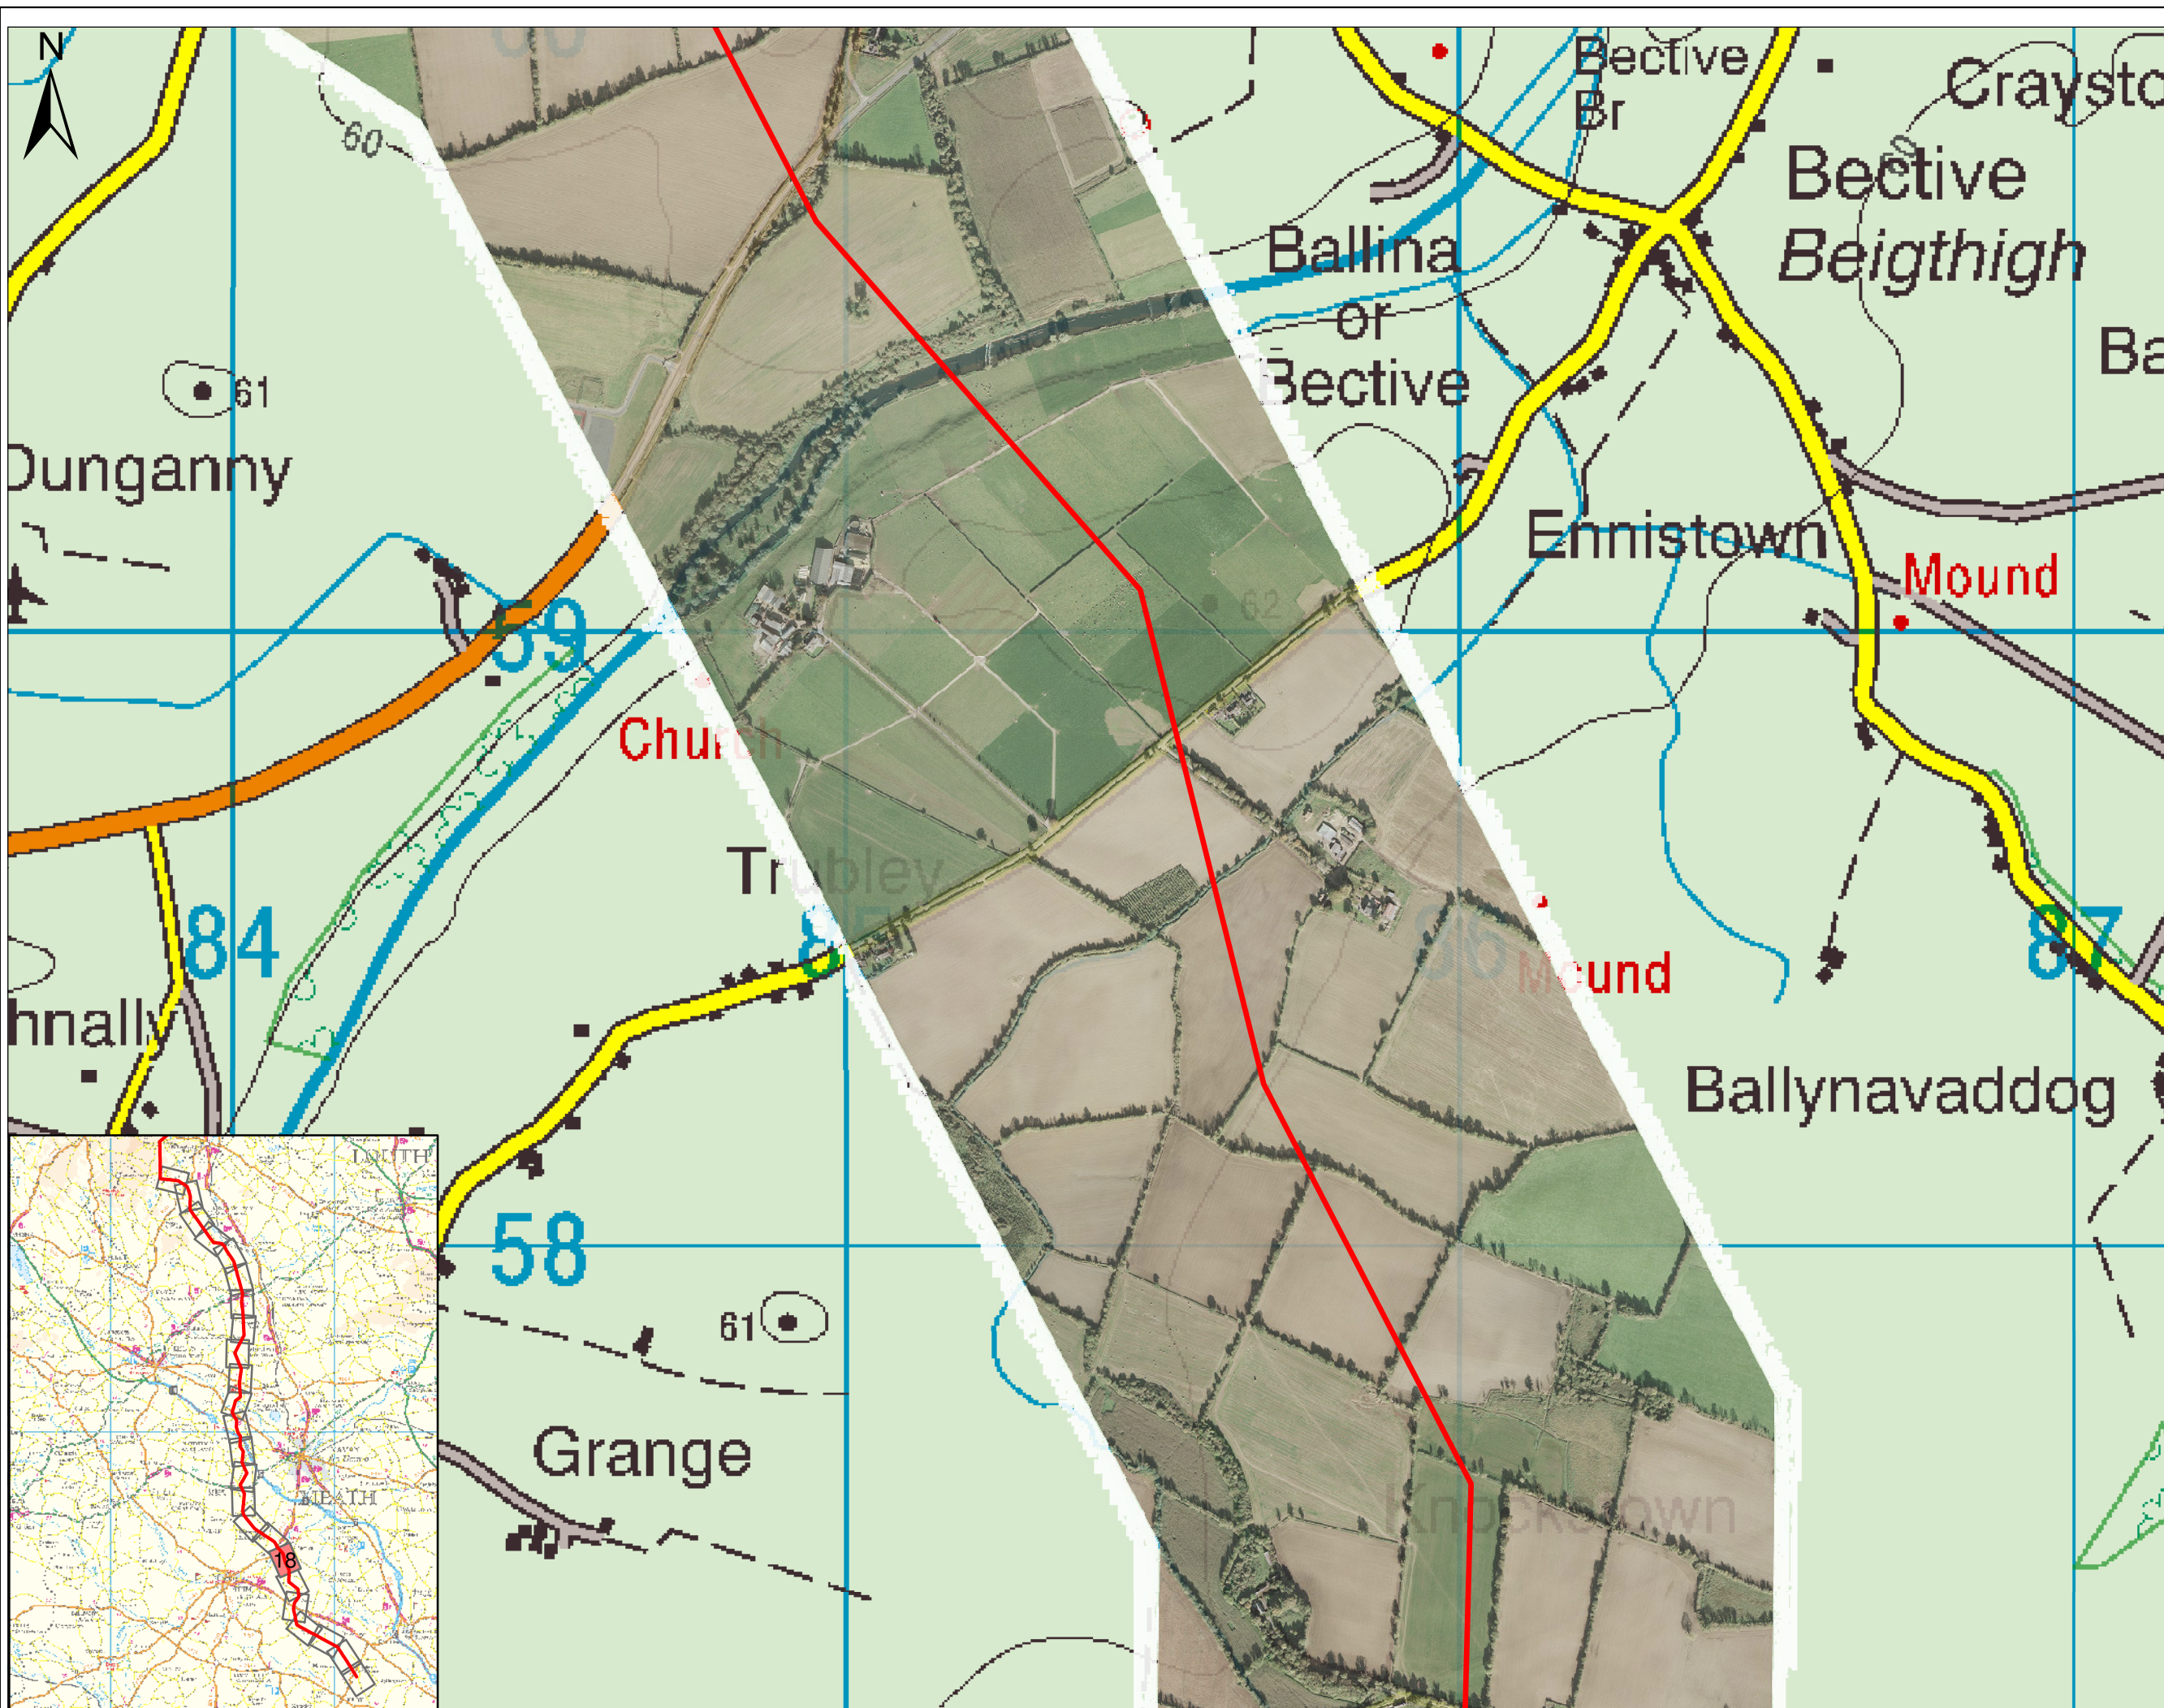


Legend

— Indicative Line Route

Ordnance Survey Licence No.EN 0016013
Copyright Ordnance Survey Ireland
Government of Ireland

0 50 100 200 300 400
Metres

Client: 

Project: NORTH-SOUTH
400 kV INTERCONNECTION
DEVELOPMENT


Title: INDICATIVE LINE ROUTE
(MSA)
SHEET 18 OF 24

Scale @ A3: 1:10,000

Prepared by: G.Fil Checked: M. Hogan Date: April 2013



Project Director: Damien Grehan

TOBIN Consulting Engineers
Consulting, Civil and Structural Engineers,
Block 10-4, Blanchardstown Corporate Park,
Dublin 15, Ireland.
tel: +353-(0)1-8030406
fax: +353-(0)1-8030409
e-mail: info@tobin.ie
www.tobin.ie



No part of this document may be reproduced or transmitted in any form or stored in a retrieval system of any nature without the written permission of Patrick J. Tobin & Co. Ltd. as copyright holder except as agreed for use on the project for which the document was originally issued.


Drawing No.: 6244-2018 Issue: A

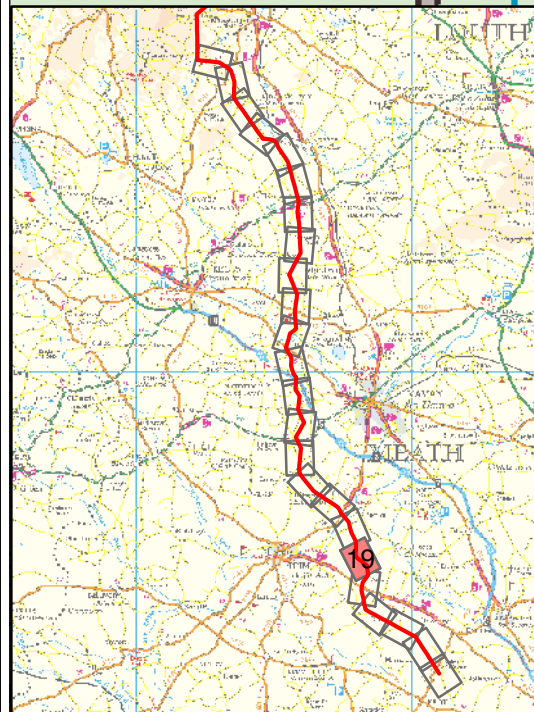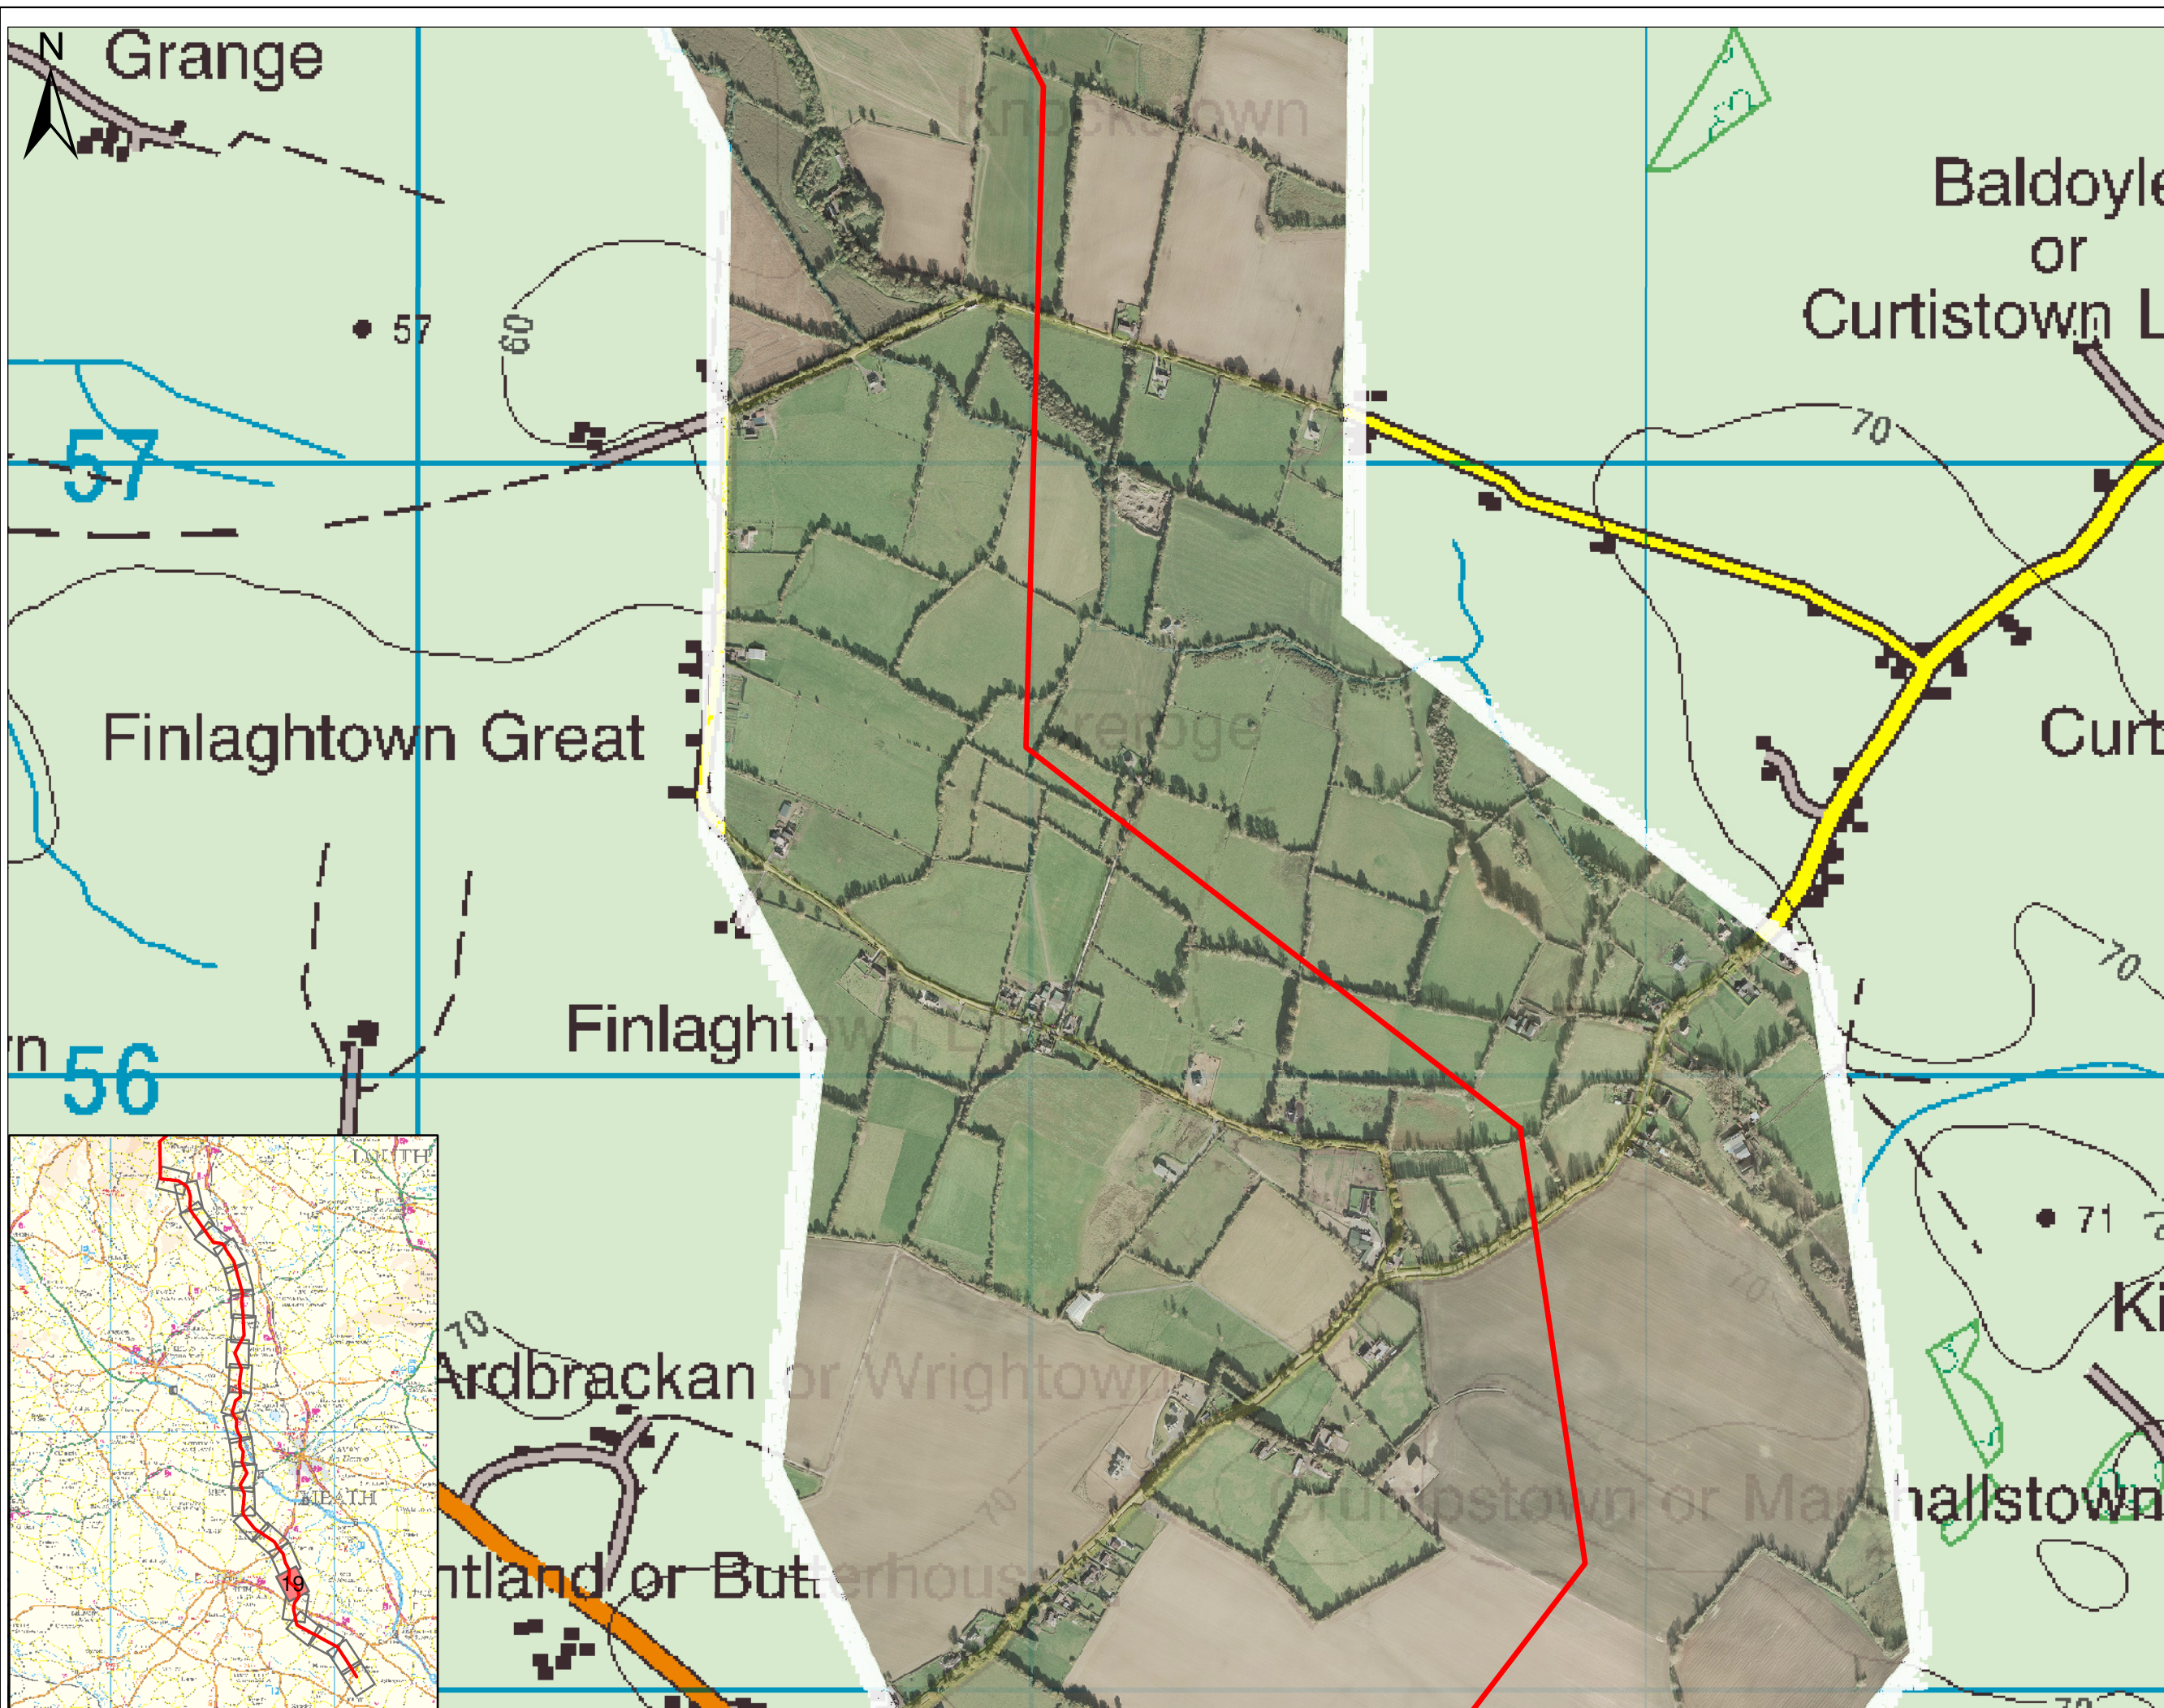

Legend

Indicative Line Route

Ordnance Survey Licence No.EN 0016013
Copyright Ordnance Survey Ireland
Government of Ireland

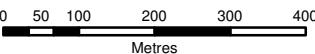

Client:



Project:

NORTH-SOUTH
400 kV INTERCONNECTION
DEVELOPMENT

Title:

INDICATIVE LINE ROUTE
(MSA)
SHEET 19 OF 24

Scale @ A3: 1:10,000

Prepared by: G.Fil Checked: M. Hogan Date: April 2013

Project Director: Damien Grehan

TOBIN Consulting Engineers
Consulting, Civil and Structural Engineers,
Block 10-4, Blanchardstown Corporate Park,
Dublin 15, Ireland.
tel: +353-(0)1-8030406
fax: +353-(0)1-8030409
e-mail: info@tobin.ie
www.tobin.ie




No part of this document may be reproduced or transmitted in any form or stored in a retrieval system of any nature without the written permission of Patrick J. Tobin & Co. Ltd. as copyright holder except as agreed for use on the project for which the document was originally issued.

Drawing No.: 6244-2019

Issue:

A

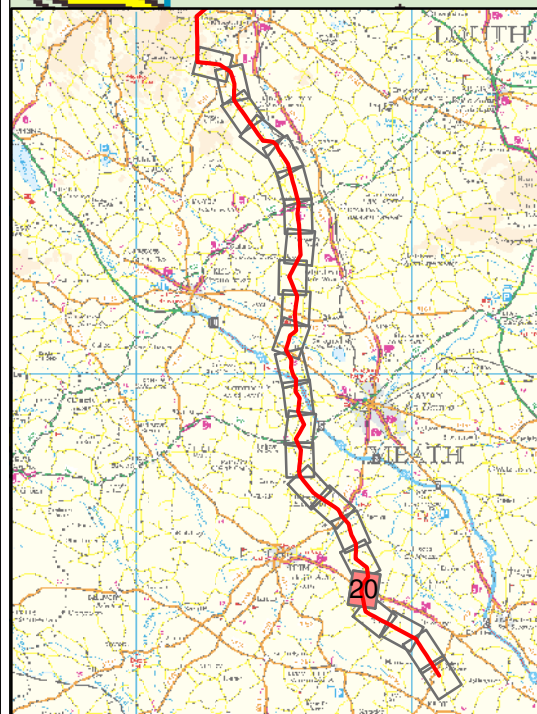

Legend

Indicative Line Route

Ordnance Survey Licence No.EN 0016013
Copyright Ordnance Survey Ireland
Government of Ireland

0 50 100 200 300 400
Metres

Client:

Project: NORTH-SOUTH
400 kV INTERCONNECTION
DEVELOPMENT

Title: INDICATIVE LINE ROUTE
(MSA)
SHEET 20 OF 24

Scale @ A3: 1:10,000



Prepared by: G.Fil Checked: M. Hogan Date: April 2013

Project Director: Damien Grehan

TOBIN Consulting Engineers
Consulting, Civil and Structural Engineers,
Block 10-4, Blanchardstown Corporate Park,
Dublin 15, Ireland.
tel: +353-(0)1-8030406
fax: +353-(0)1-8030409
e-mail: info@tobin.ie
www.tobin.ie

No part of this document may be reproduced or transmitted in any form or stored in a retrieval system of any nature without the written permission of Patrick J. Tobin & Co. Ltd. as copyright holder except as agreed for use on the project for which the document was originally issued.

Drawing No.: 6244-2020 Issue: A

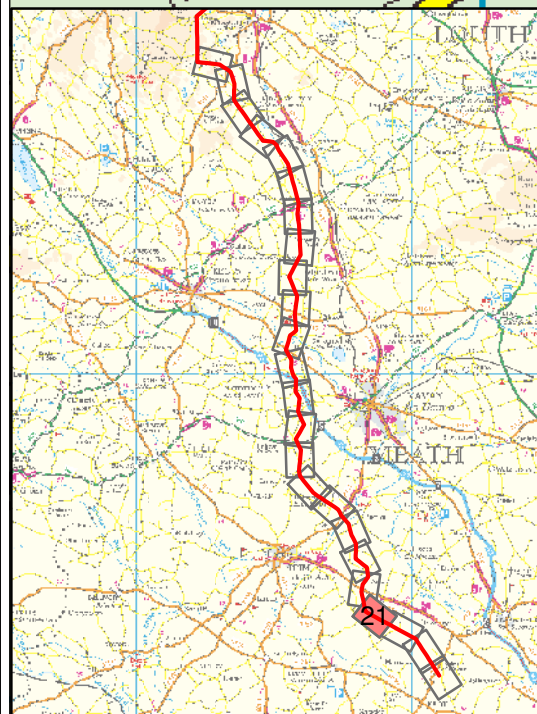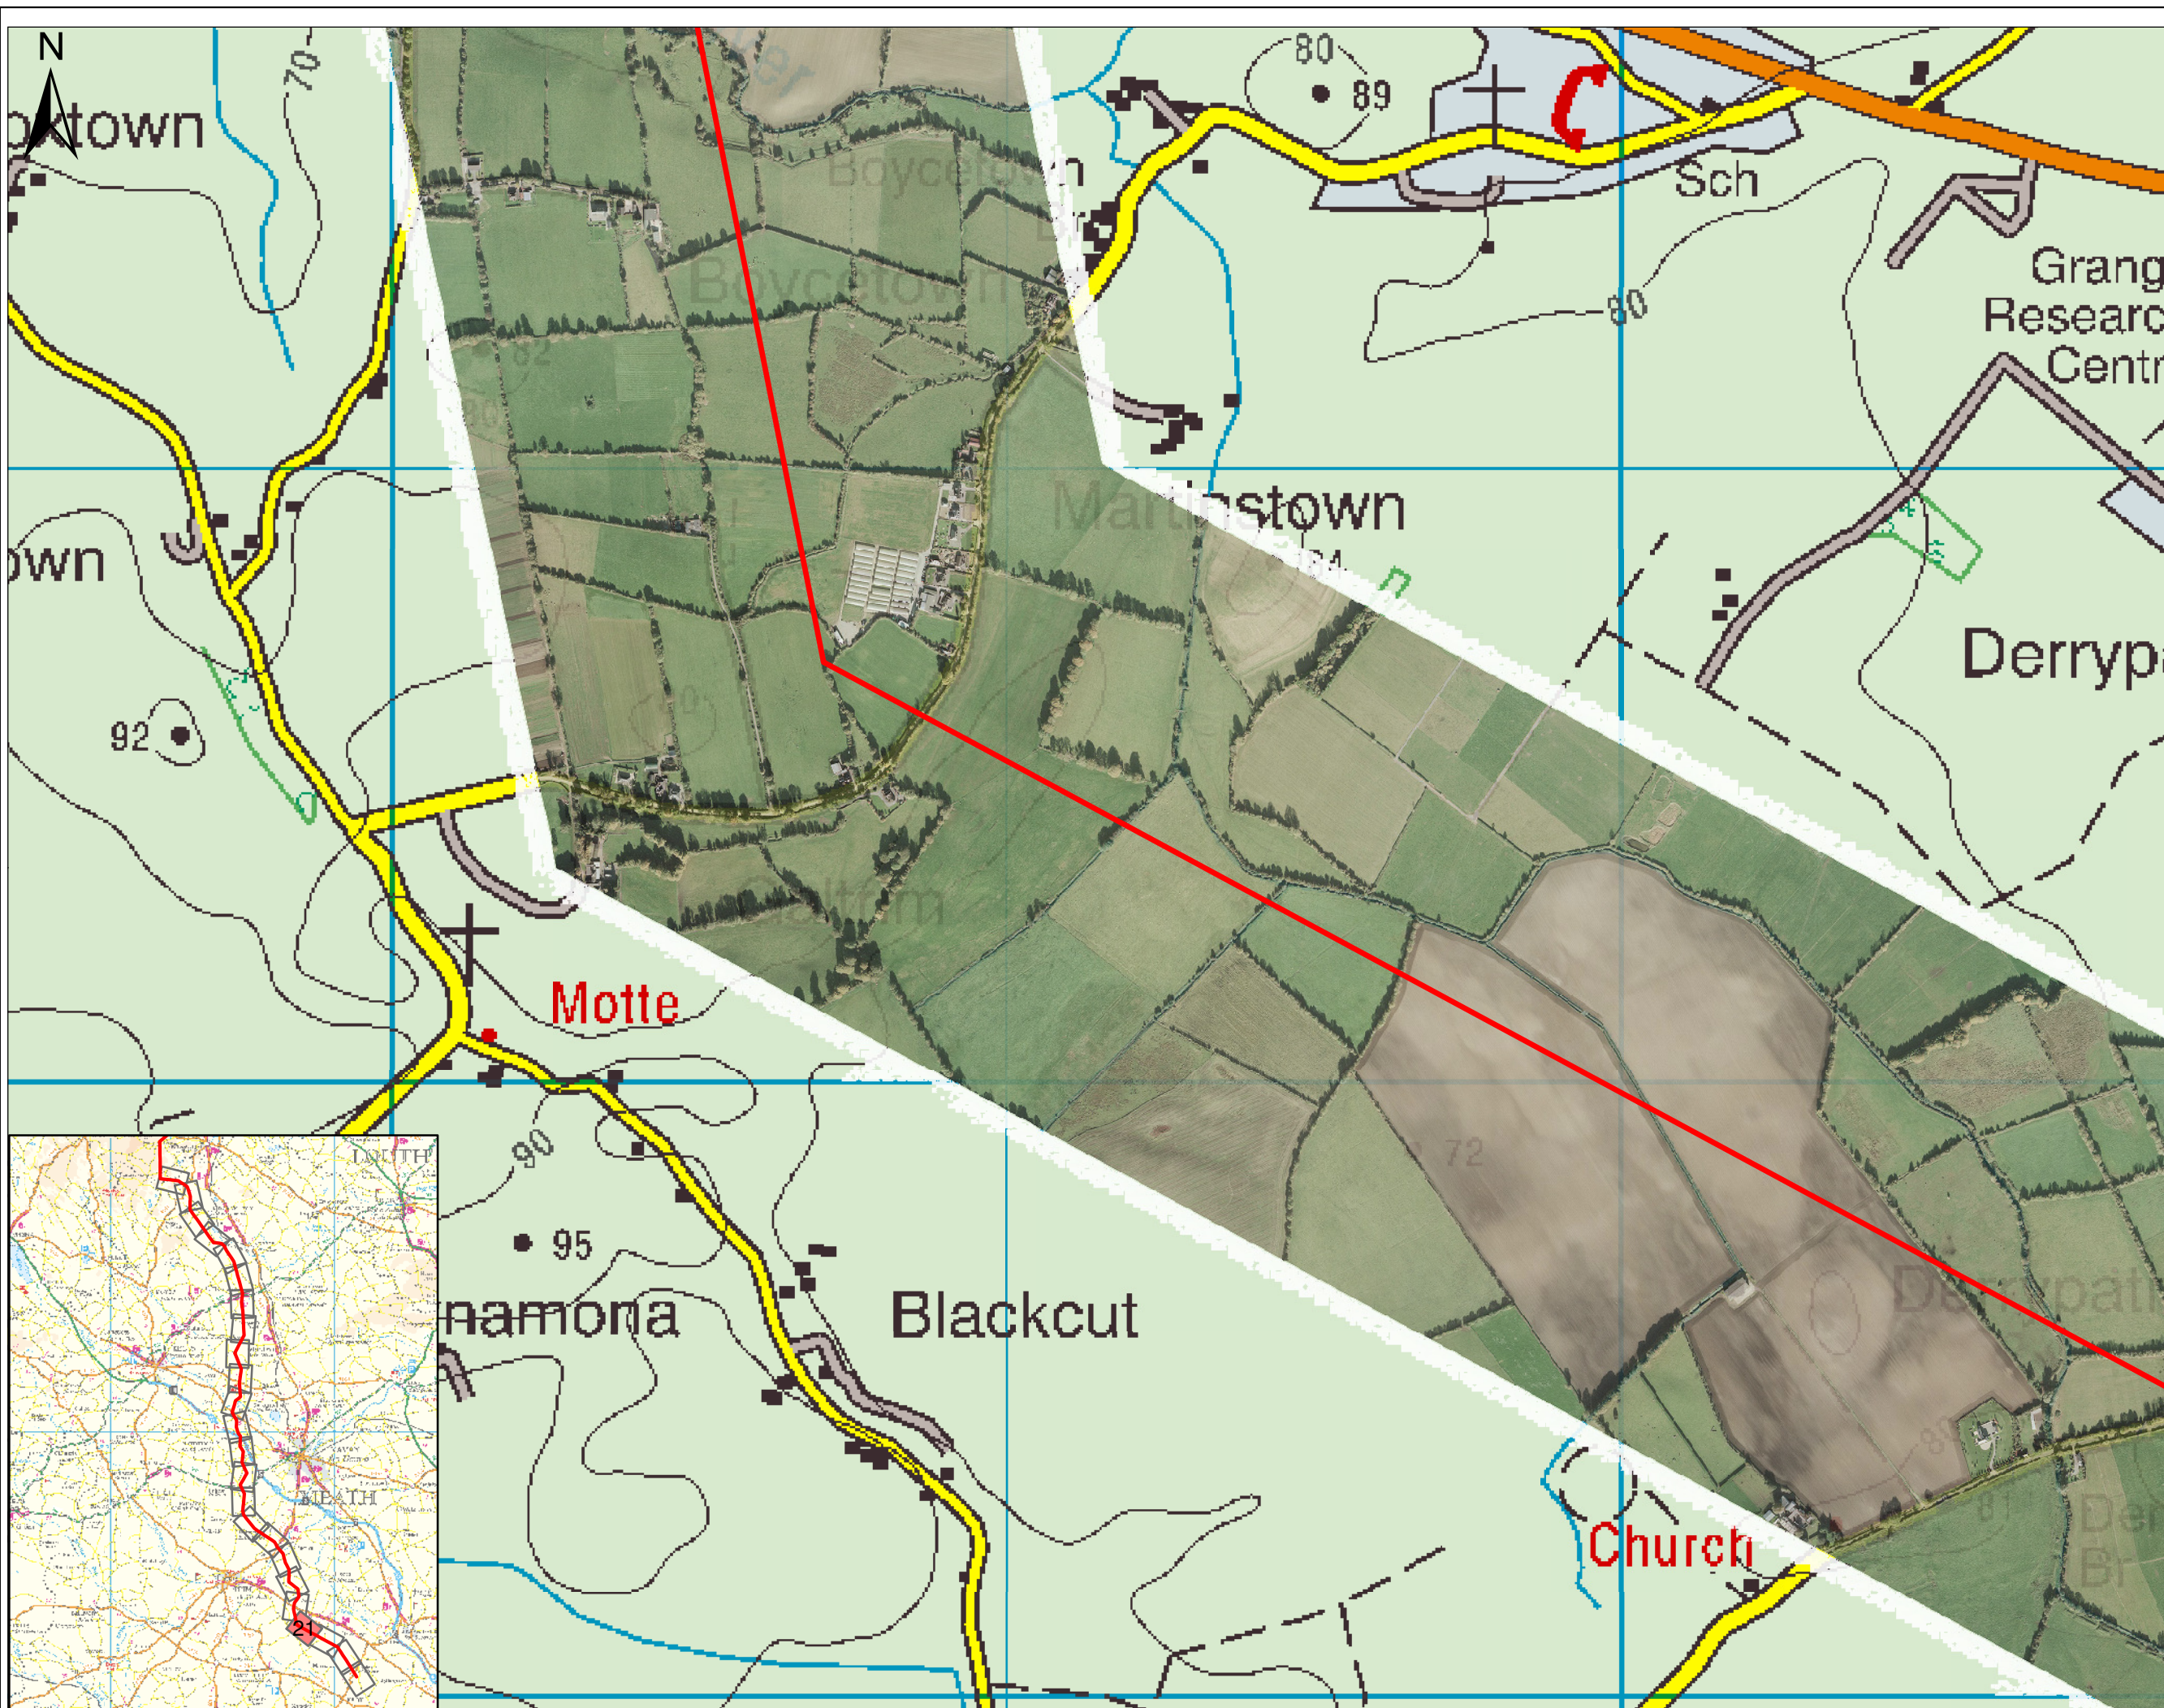

Legend

Indicative Line Route

Ordnance Survey Licence No.EN 0016013
Copyright Ordnance Survey Ireland
Government of Ireland

0 50 100 200 300 400
Metres

Client:

Project: NORTH-SOUTH
400 kV INTERCONNECTION
DEVELOPMENT

Title: INDICATIVE LINE ROUTE
(MSA)
SHEET 21 OF 24

Scale @ A3: 1:10,000


Prepared by: G.Fil Checked: M. Hogan Date: April 2013

Project Director: Damien Grehan

TOBIN Consulting Engineers
Consulting, Civil and Structural Engineers,
Block 10-4, Blanchardstown Corporate Park,
Dublin 15, Ireland.
tel: +353-(0)1-8030406
fax: +353-(0)1-8030409
e-mail: info@tobin.ie
www.tobin.ie

No part of this document may be reproduced or transmitted in any form or stored in a retrieval system of any nature without the written permission of Patrick J. Tobin & Co. Ltd. as copyright holder except as agreed for use on the project for which the document was originally issued.


Drawing No.: 6244-2021 Issue: A

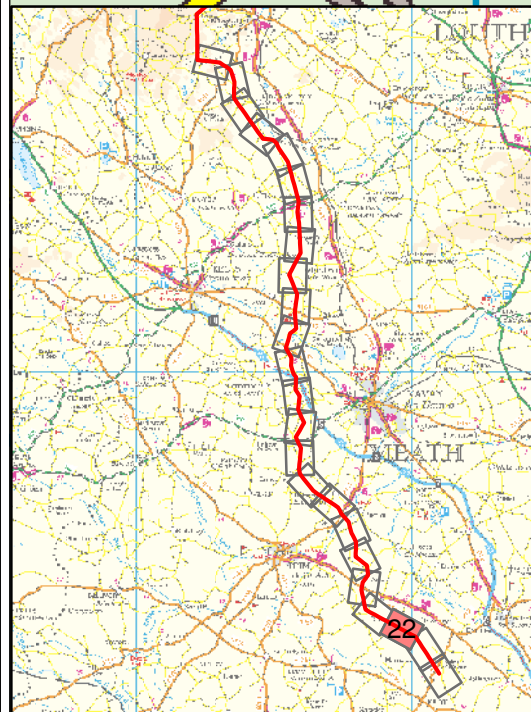

Legend

Indicative Line Route

Ordnance Survey Licence No.EN 0016013
Copyright Ordnance Survey Ireland
Government of Ireland

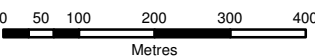

Client:



Project:

NORTH-SOUTH
400 kV INTERCONNECTION
DEVELOPMENT

Title:

INDICATIVE LINE ROUTE
(MSA)
SHEET 22 OF 24

Scale @ A3: 1:10,000

Prepared by: G.Fil Checked: M. Hogan Date: April 2013

Project Director: Damien Grehan

TOBIN Consulting Engineers
Consulting, Civil and Structural Engineers,
Block 10-4, Blanchardstown Corporate Park,
Dublin 15, Ireland.
tel: +353-(0)1-8030406
fax: +353-(0)1-8030409
e-mail: info@tobin.ie
www.tobin.ie




No part of this document may be reproduced or transmitted in any form or stored in a retrieval system of any nature without the written permission of Patrick J. Tobin & Co. Ltd. as copyright holder except as agreed for use on the project for which the document was originally issued.


Drawing No.: 6244-2022

Issue:


A

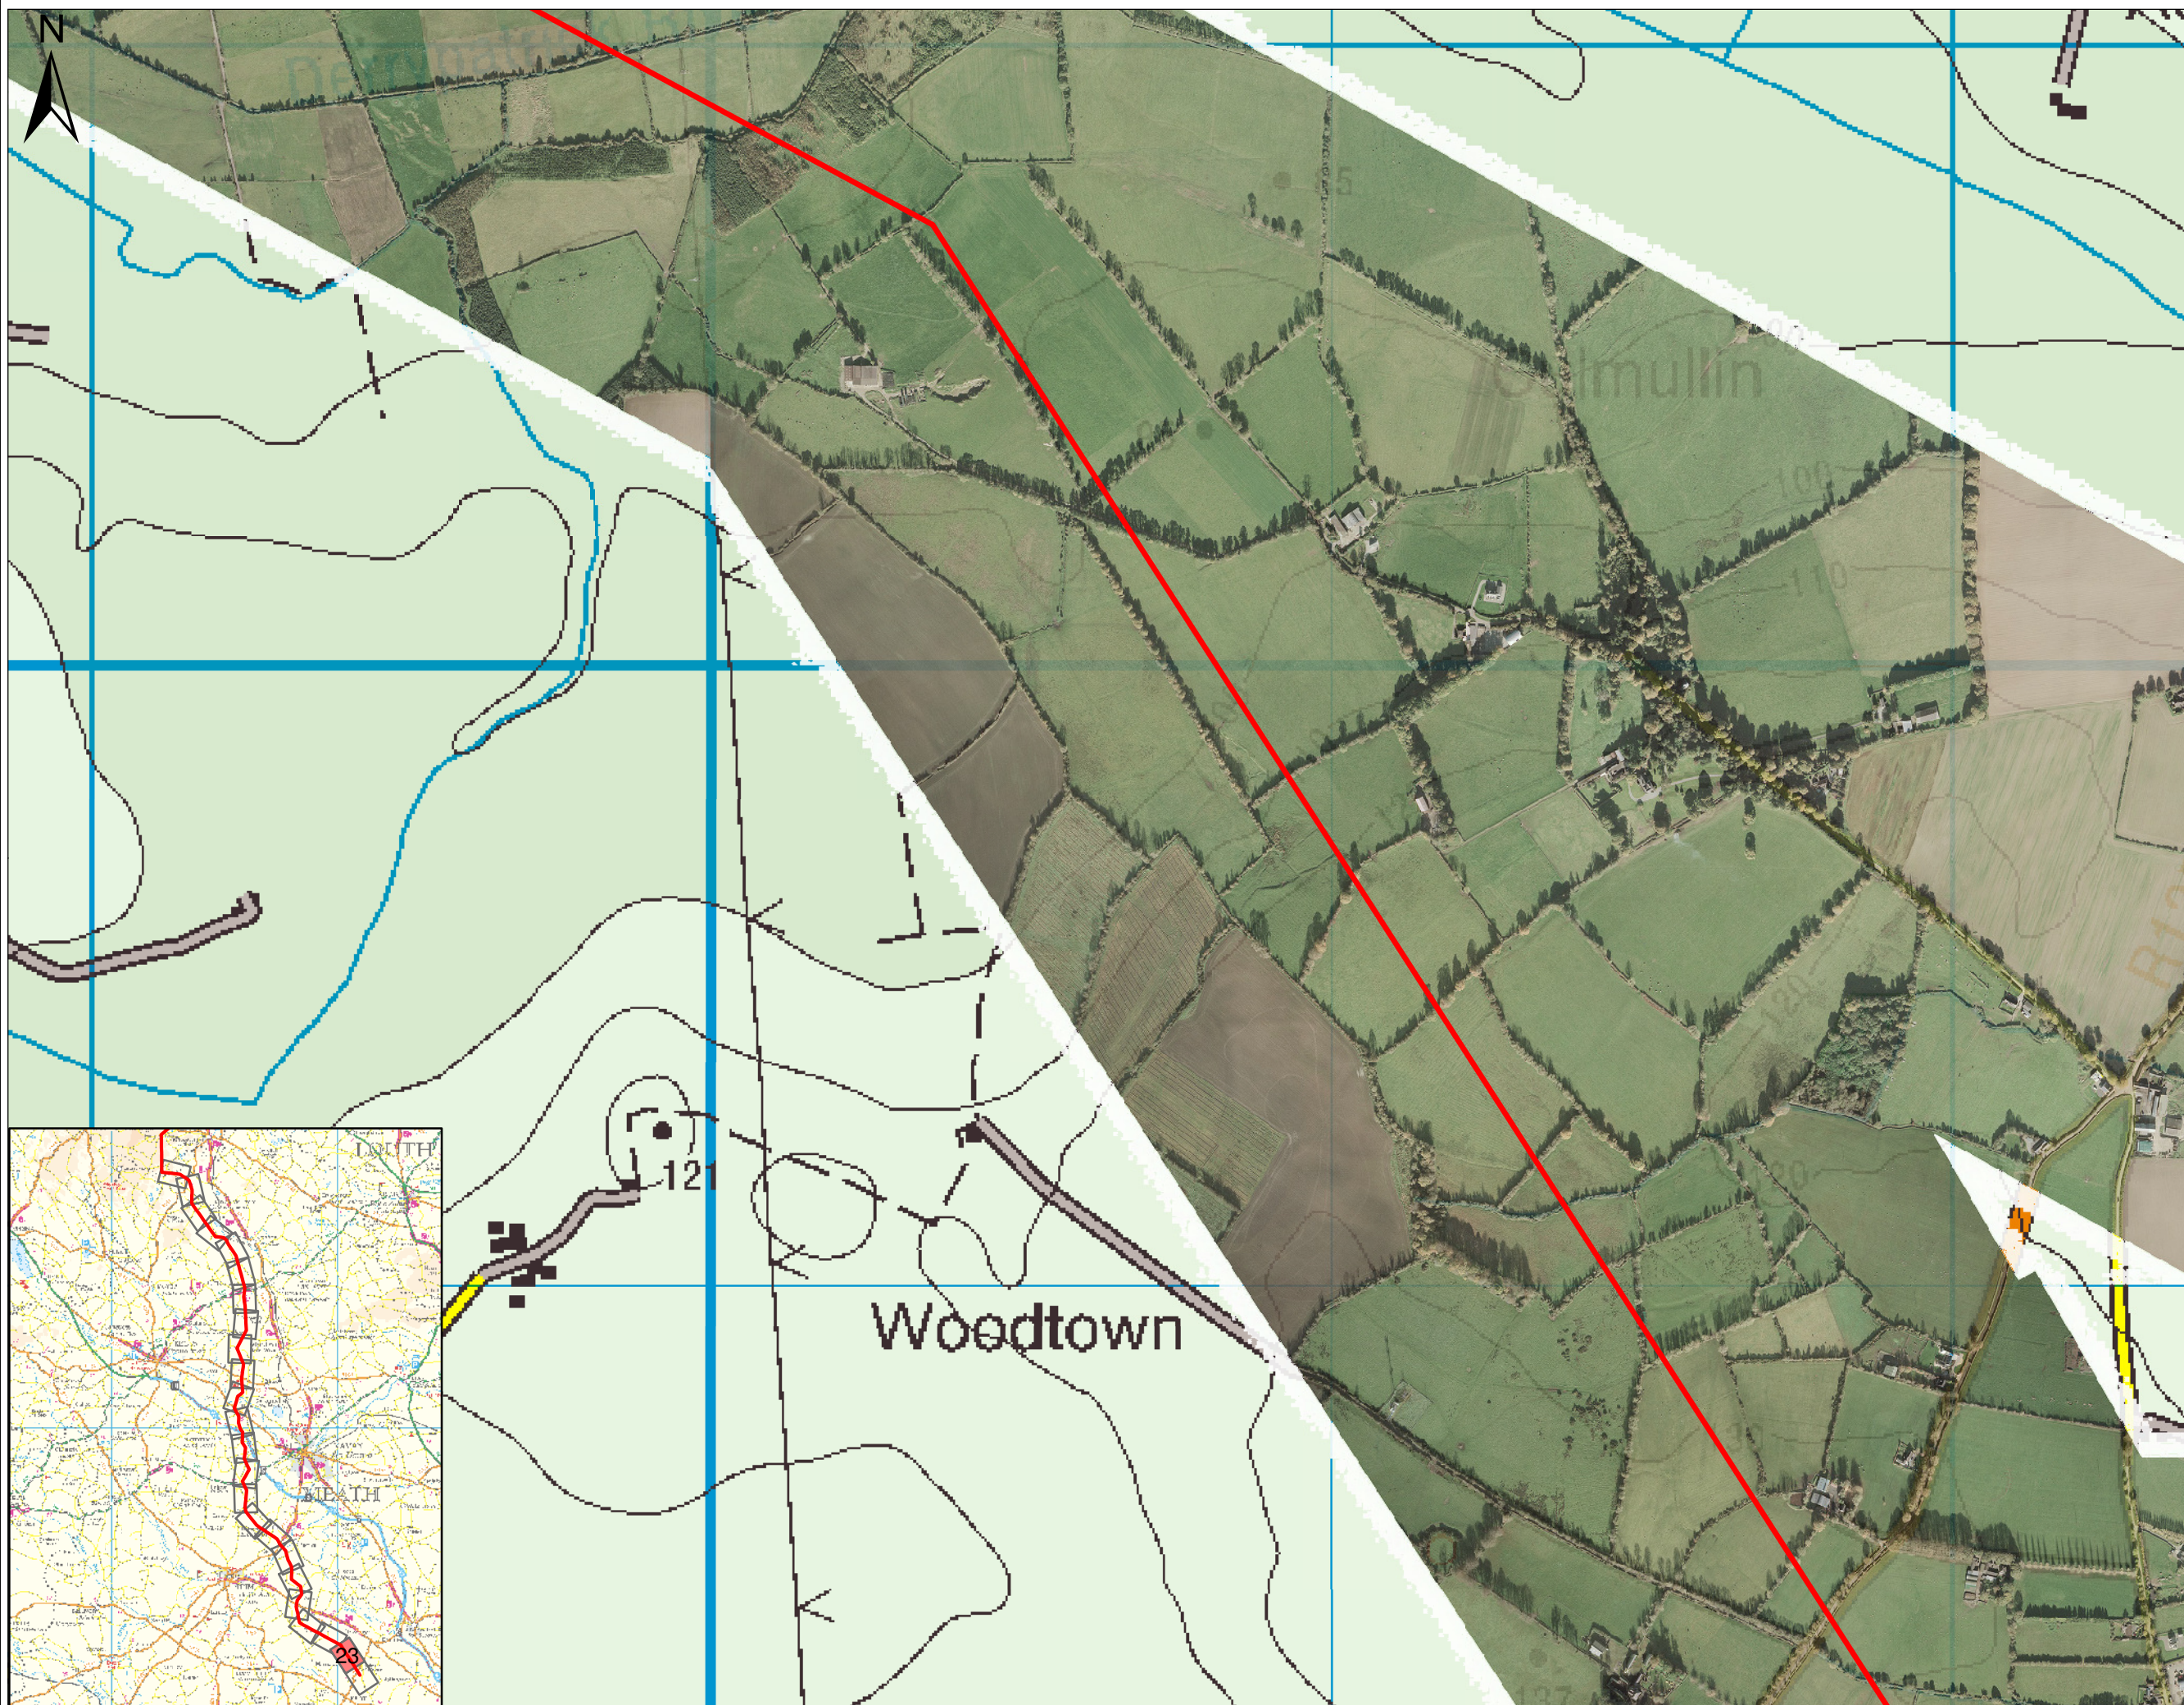

Legend

 Indicative Line Route

Ordnance Survey Licence No.EN 0016013
Copyright Ordnance Survey Ireland
Government of Ireland

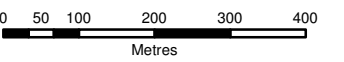

Client:



Project:

NORTH-SOUTH
400 kV INTERCONNECTION
DEVELOPMENT

Title:

INDICATIVE LINE ROUTE
(MSA)
SHEET 23 OF 24

Scale @ A3: 1:10,000

Prepared by: G.Fil Checked: M. Hogan Date: April 2013

Project Director: Damien Grehan

TOBIN Consulting Engineers
Consulting, Civil and Structural Engineers,
Block 10-4, Blanchardstown Corporate Park,
Dublin 15, Ireland.
tel: +353-(0)1-8030406
fax: +353-(0)1-8030409
e-mail: info@tobin.ie
www.tobin.ie



No part of this document may be reproduced or transmitted in any form or stored in a retrieval system of any nature without the written permission of Patrick J. Tobin & Co. Ltd. as copyright holder except as agreed for use on the project for which the document was originally issued.

Drawing No.: 6244-2023

Issue:


A



Legend

- Indicative Line Route
- Existing Woodland-Oldstreet 400kV Line

Ordnance Survey Licence No.EN 0016013
 Copyright Ordnance Survey Ireland
 Government of Ireland

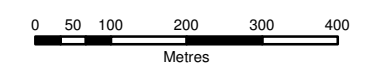

Client:



Project:
 NORTH-SOUTH
 400 kV INTERCONNECTION
 DEVELOPMENT

Title:
 INDICATIVE LINE ROUTE
 (MSA)
 SHEET 24 OF 24

Scale @ A3: 1:10,000
 Prepared by: G.Fil Checked: M. Hogan Date: April 2013
 Project Director: Damien Grehan

TOBIN Consulting Engineers
 Consulting, Civil and Structural Engineers,
 Block 10-4, Blanchardstown Corporate Park,
 Dublin 15, Ireland.
 tel: +353-(0)1-8030406
 fax: +353-(0)1-8030409
 e-mail: info@tobin.ie
 www.tobin.ie



No part of this document may be reproduced or transmitted in any form or stored in a retrieval system of any nature without the written permission of Patrick J. Tobin & Co. Ltd. as copyright holder except as agreed for use on the project for which the document was originally issued.

Drawing No.: 6244-2024 Issue: A