


**NOTES**  
**SERVICES**  
 THE POSITION OF THE SERVICES SHOWN ON THIS PLAN ARE APPROXIMATE AND ARE FOR INFORMATION PURPOSES ONLY. TRIAL HOLES SHOULD BE DUG BY HAND, WHERE PROPOSED OPERATIONS ARE IN CLOSE PROXIMITY TO THE SERVICES SHOWN, TO DETERMINE THE PRECISE LOCATIONS OF THE SERVICES.

**LANDSCAPING**  
 FOR DETAILS OF PROPOSED PLANTING SEE LANDSCAPE ARCHITECT DRAWINGS

- KEY**
- PLANNING APPLICATION BOUNDARY FOR SUBSTATION
  - ESTIMATED LEVEL OF A 1% (Q100) FLOOD EVENT
  - ESTIMATED LEVEL OF A 0.5% (Q200) FLOOD EVENT
  - SLOPES AND BUNDING

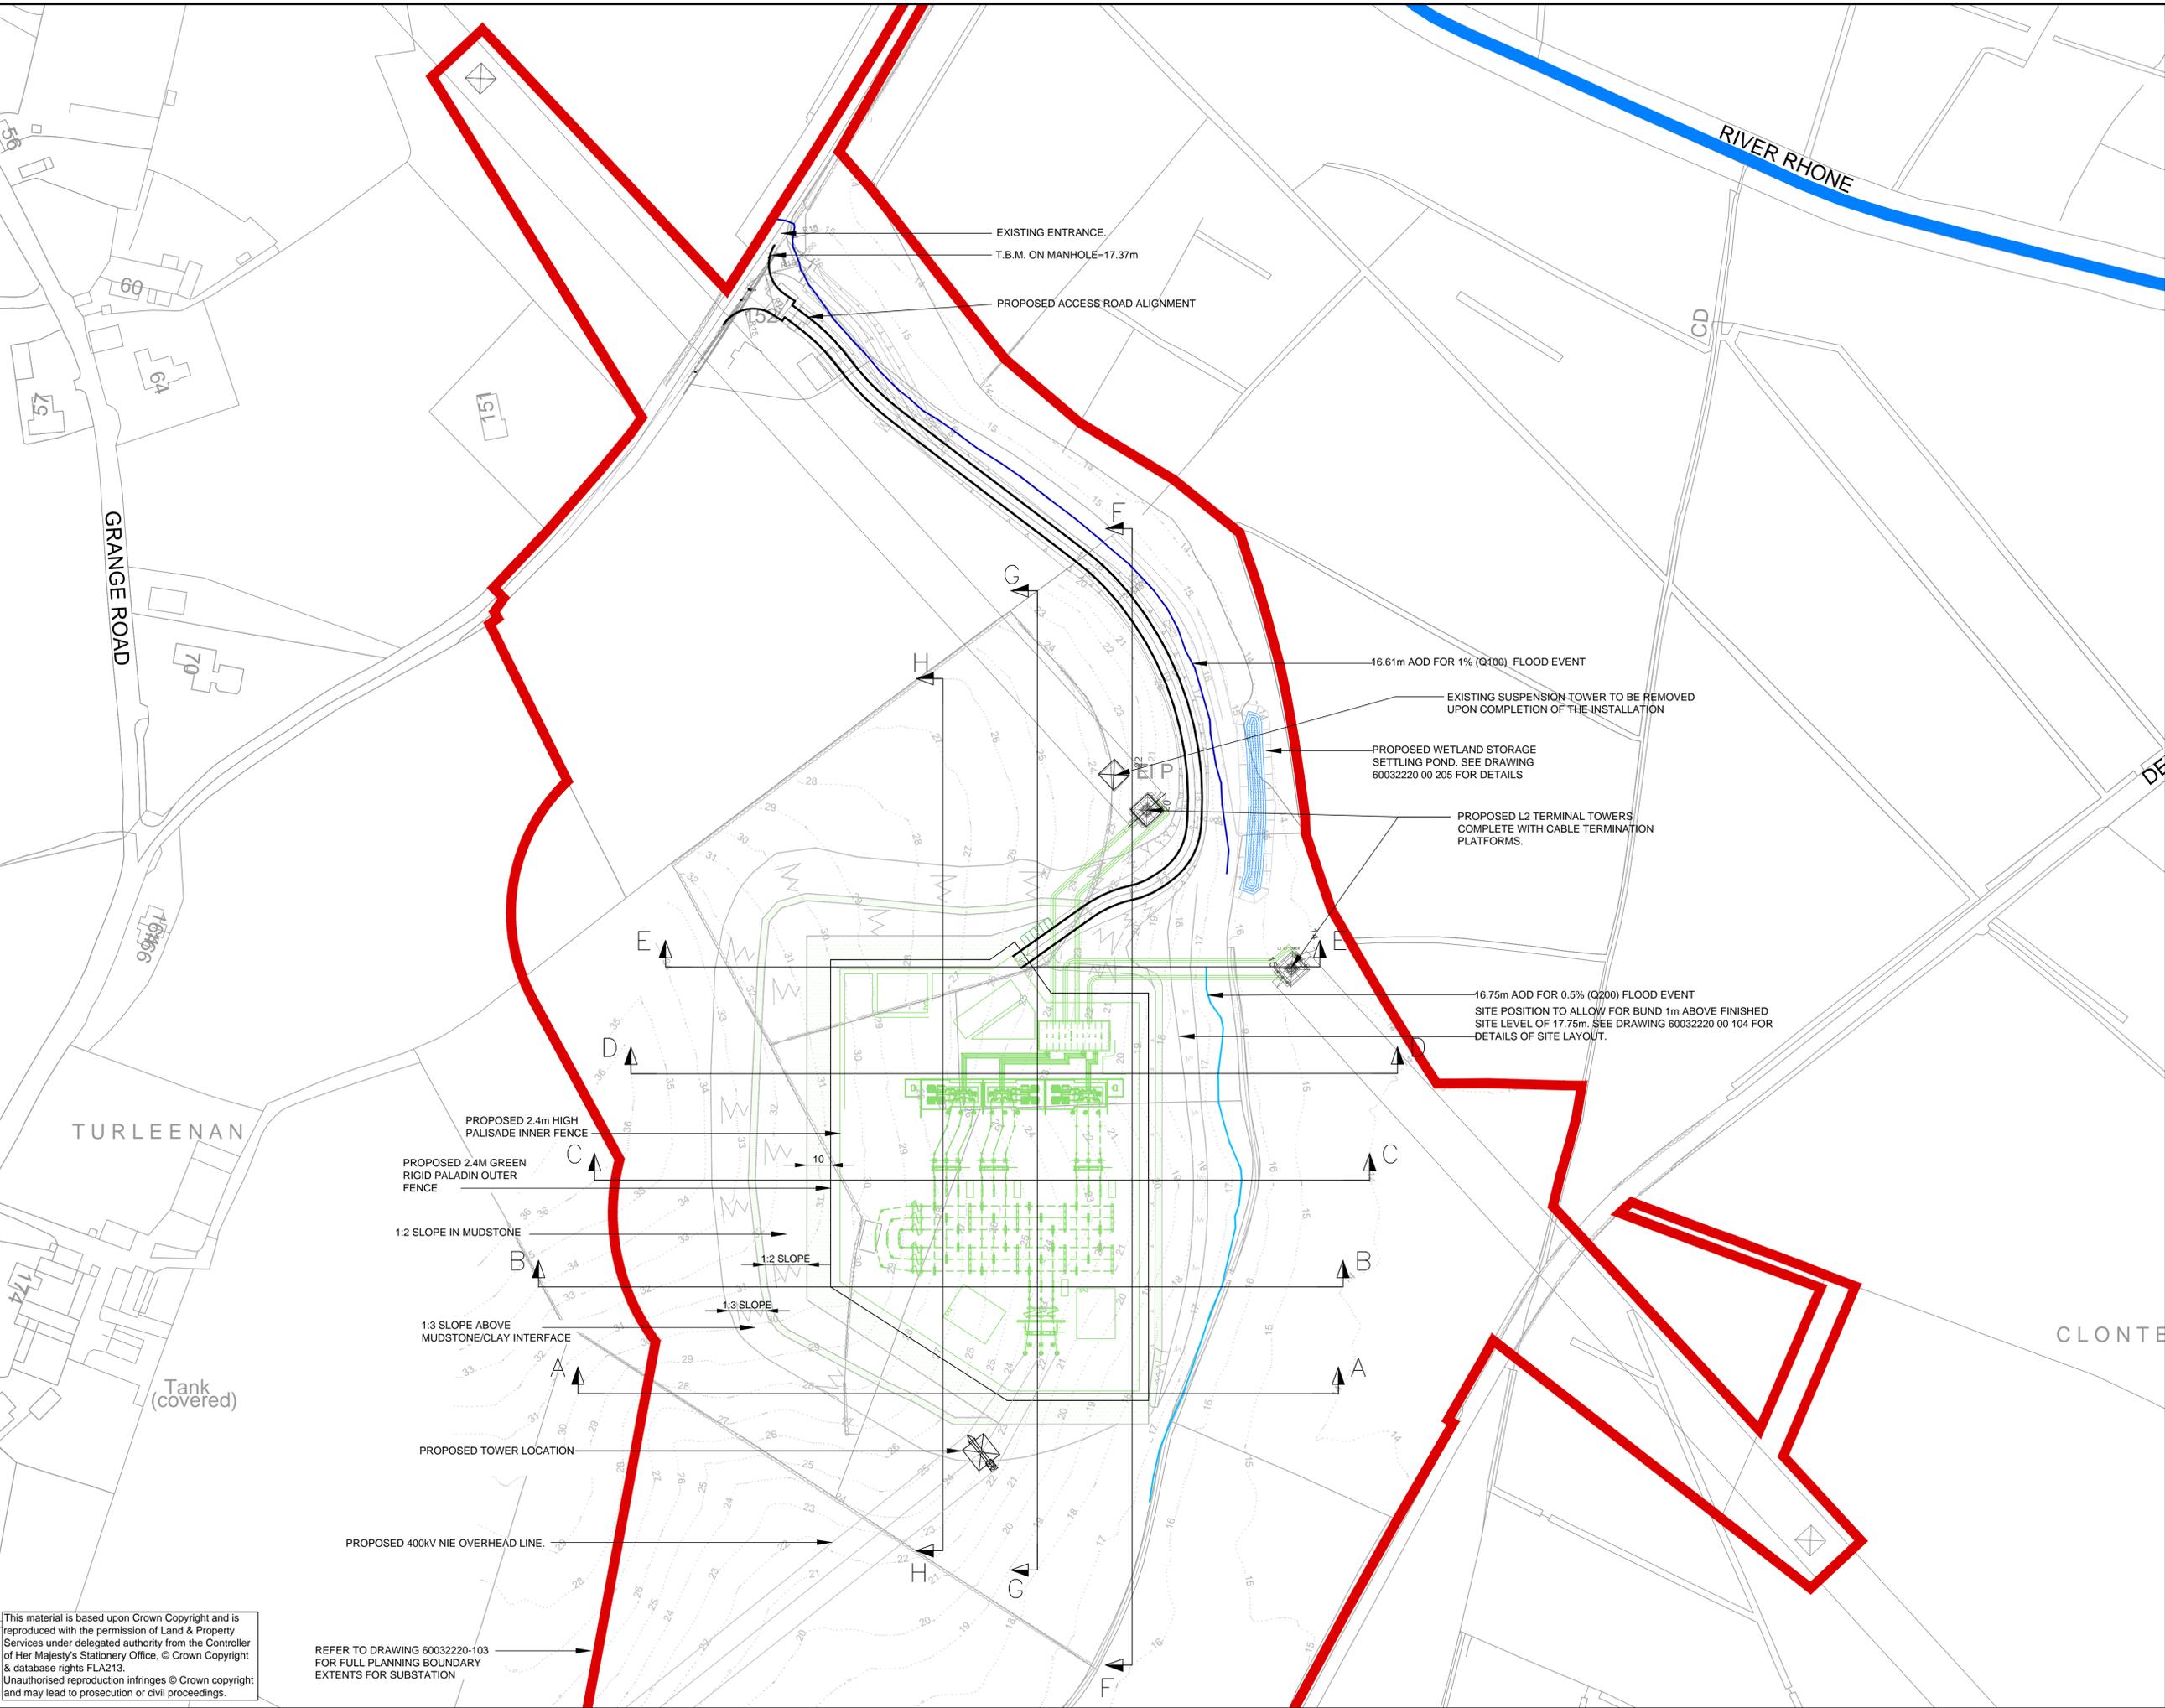

This material is based upon Crown Copyright and is reproduced with the permission of Land & Property Services under delegated authority from the Controller of Her Majesty's Stationery Office, © Crown Copyright & database rights FLA213. Unauthorised reproduction infringes © Crown copyright and may lead to prosecution or civil proceedings.

REFER TO DRAWING 60032220-103 FOR FULL PLANNING BOUNDARY EXTENTS FOR SUBSTATION

Rev	Date	Detail	Mode	Chk'd	App'd
<b>PLANNING</b>					
Client:					
Project: TYRONE TO CAVAN INTERCONNECTOR					
Title: PLAN DRAWING OF SUBSTATION & ACCESS ROAD SHOWING SECTION LOCATIONS					
Design:	RM	CAD:	RM		
Chk'd:	PMcA	App'd:	PMcA		
Date:	03/03/13	Scale:	1:1250		
<b>AECOM</b>					
9th Floor The Clarence West Building 2 Clarence West Street BELFAST BT2 7GP					
Tel: +44 (0) 28 9060 7200 Fax: +44 (0) 28 9060 7399 www.aecom.com					
No. 60032220 00 200					Rev: K
cm					A1