



SECTION H-H
Scale - Horizontal 1:1000 - Vertical 1:1000

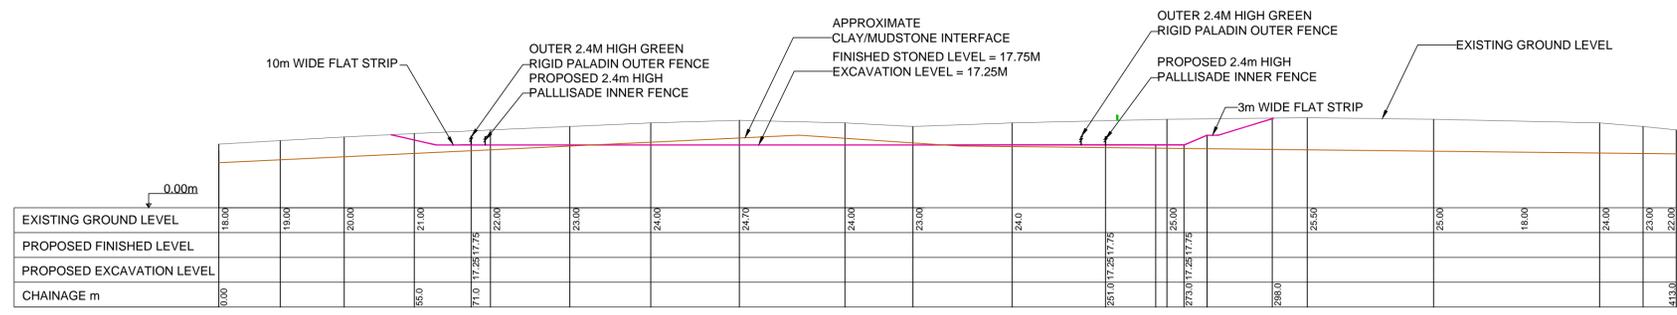

SECTION G-G
Scale - Horizontal 1:1000 - Vertical 1:1000

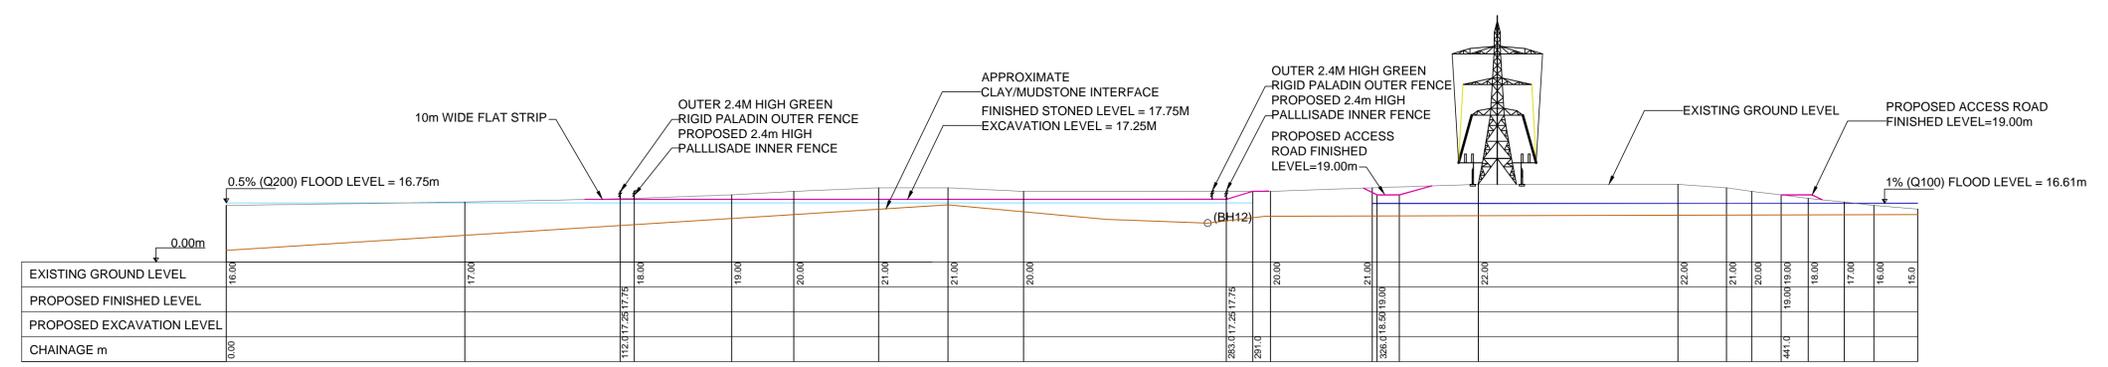

SECTION F-F
Scale - Horizontal 1:1000 - Vertical 1:1000

NOTES
SERVICES
THE POSITION OF THE SERVICES SHOWN ON THIS PLAN ARE APPROXIMATE AND ARE FOR INFORMATION PURPOSES ONLY. TRIAL HOLES SHOULD BE DUG BY HAND, WHERE PROPOSED OPERATIONS ARE IN CLOSE PROXIMITY TO THE SERVICES SHOWN, TO DETERMINE THE PRECISE LOCATIONS OF THE SERVICES.

LANDSCAPING
FOR DETAILS OF PROPOSED PLANTING SEE LANDSCAPE ARCHITECT DRAWINGS

- KEY
- ESTIMATED LEVEL OF A 0.5% (Q200) FLOOD EVENT
 - ESTIMATED LEVEL OF A 0.5% (Q100) FLOOD EVENT
 - ESTIMATED LEVEL OF MUDSTONE
 - PROPOSED FINISHED LEVEL OF SITE
 - PROPOSED FENCE
 - EXISTING FENCE/HEDGE
 - SLOPES AND BUNDING

Rev	Date	Detail	Issue	Chk'd	App'd

Status: **PLANNING**



Project: **TYRONE TO CAVAN INTERCONNECTOR**

Title: **CROSS SECTIONS F to H**

Design:	RM	CAD:	RM
Chk'd:	PMcA	App'd:	PMcA
Date:	03/03/13	Scale:	1:1000



No. 60032220 00 202 Rev: **B**

This document has been prepared by AECOM Ltd ("AL") for the sole use of our Client (the "Client") and in accordance with generally accepted consultancy principles, the budget for fees and the terms of reference agreed between AL and the Client. Any information provided by third parties and referred to herein has not been checked or verified by AL, unless otherwise expressly stated in the document. No third party may rely upon this document without the prior and express written agreement of AL.