



NOTES

- PROPOSED CARRIAGEWAY
- EXISTING GROUND LEVEL

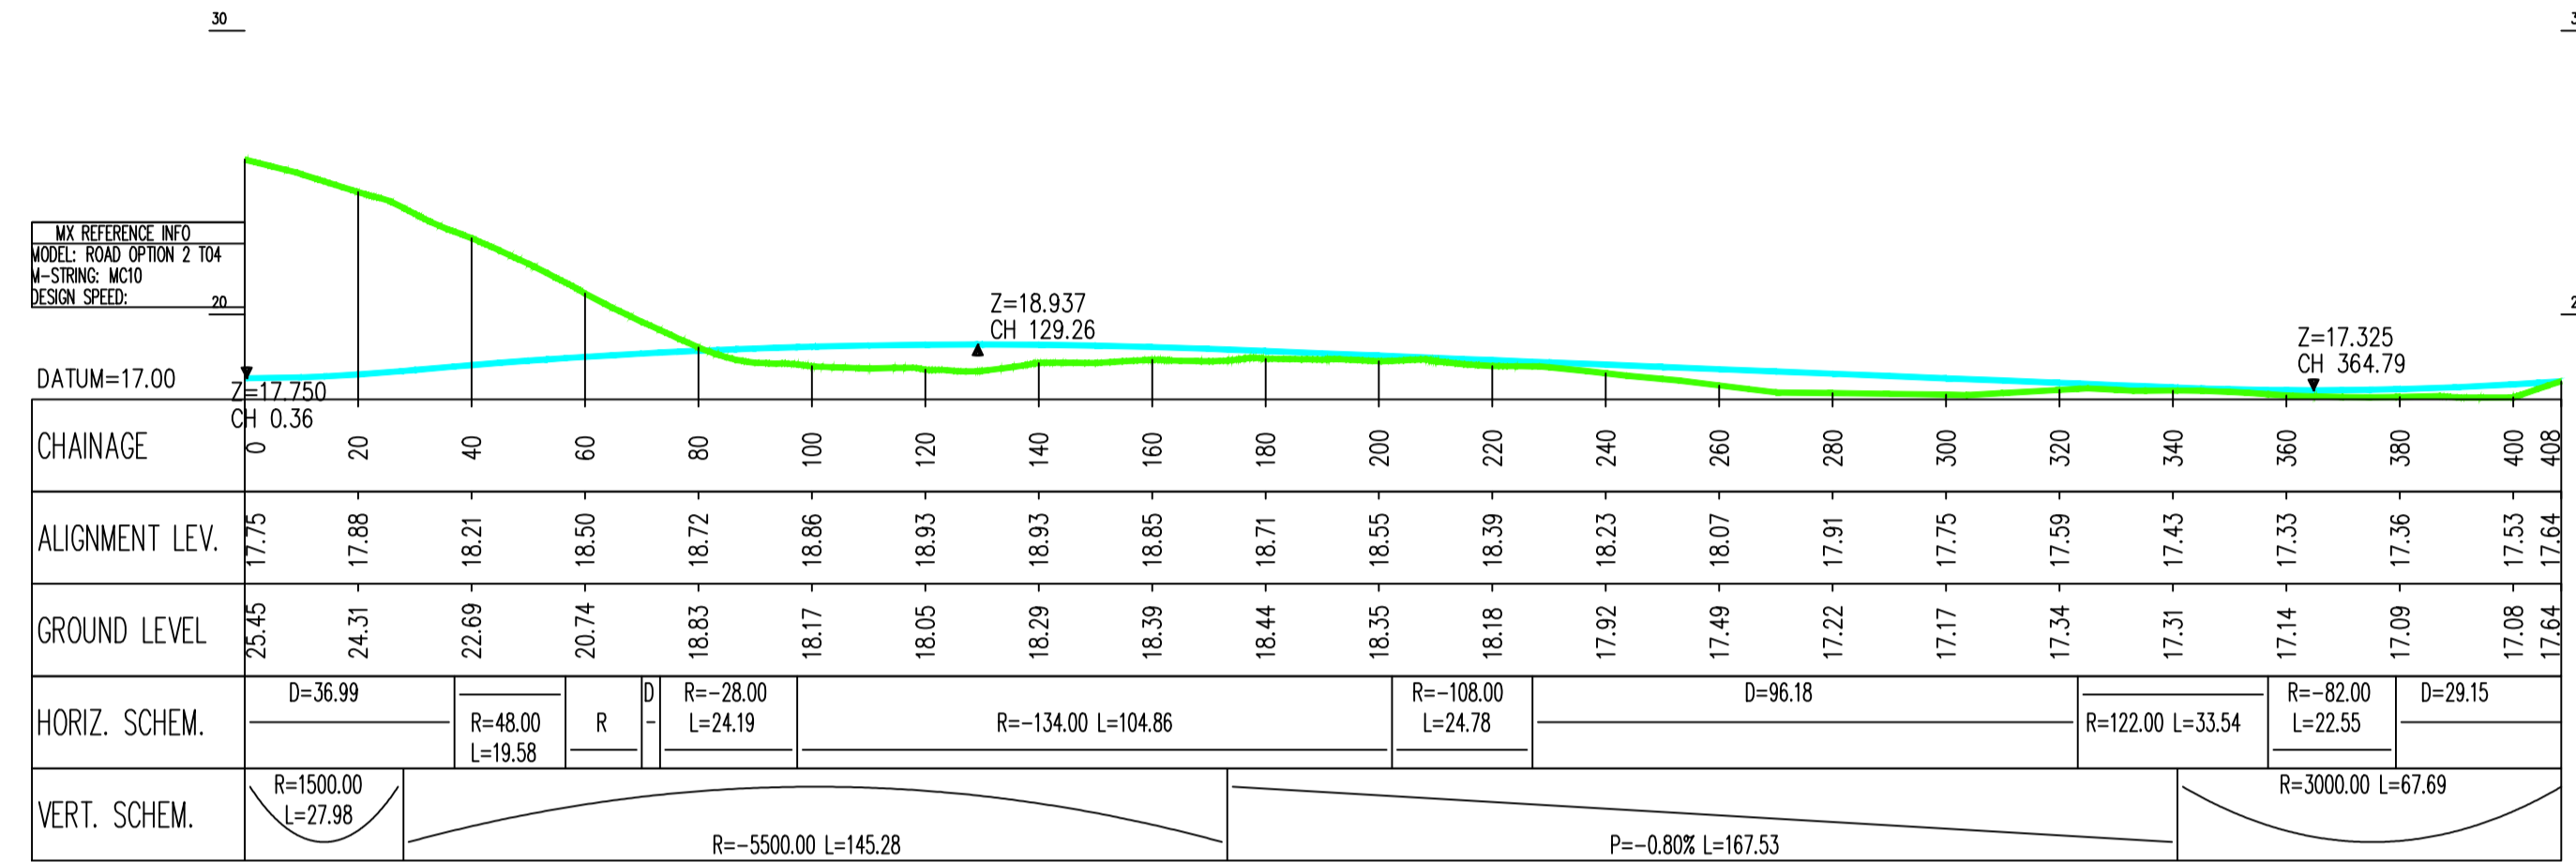

**PROPOSED ACCESS**

SCALE: 1:1250/250(A1), 1:2500/500(A3)

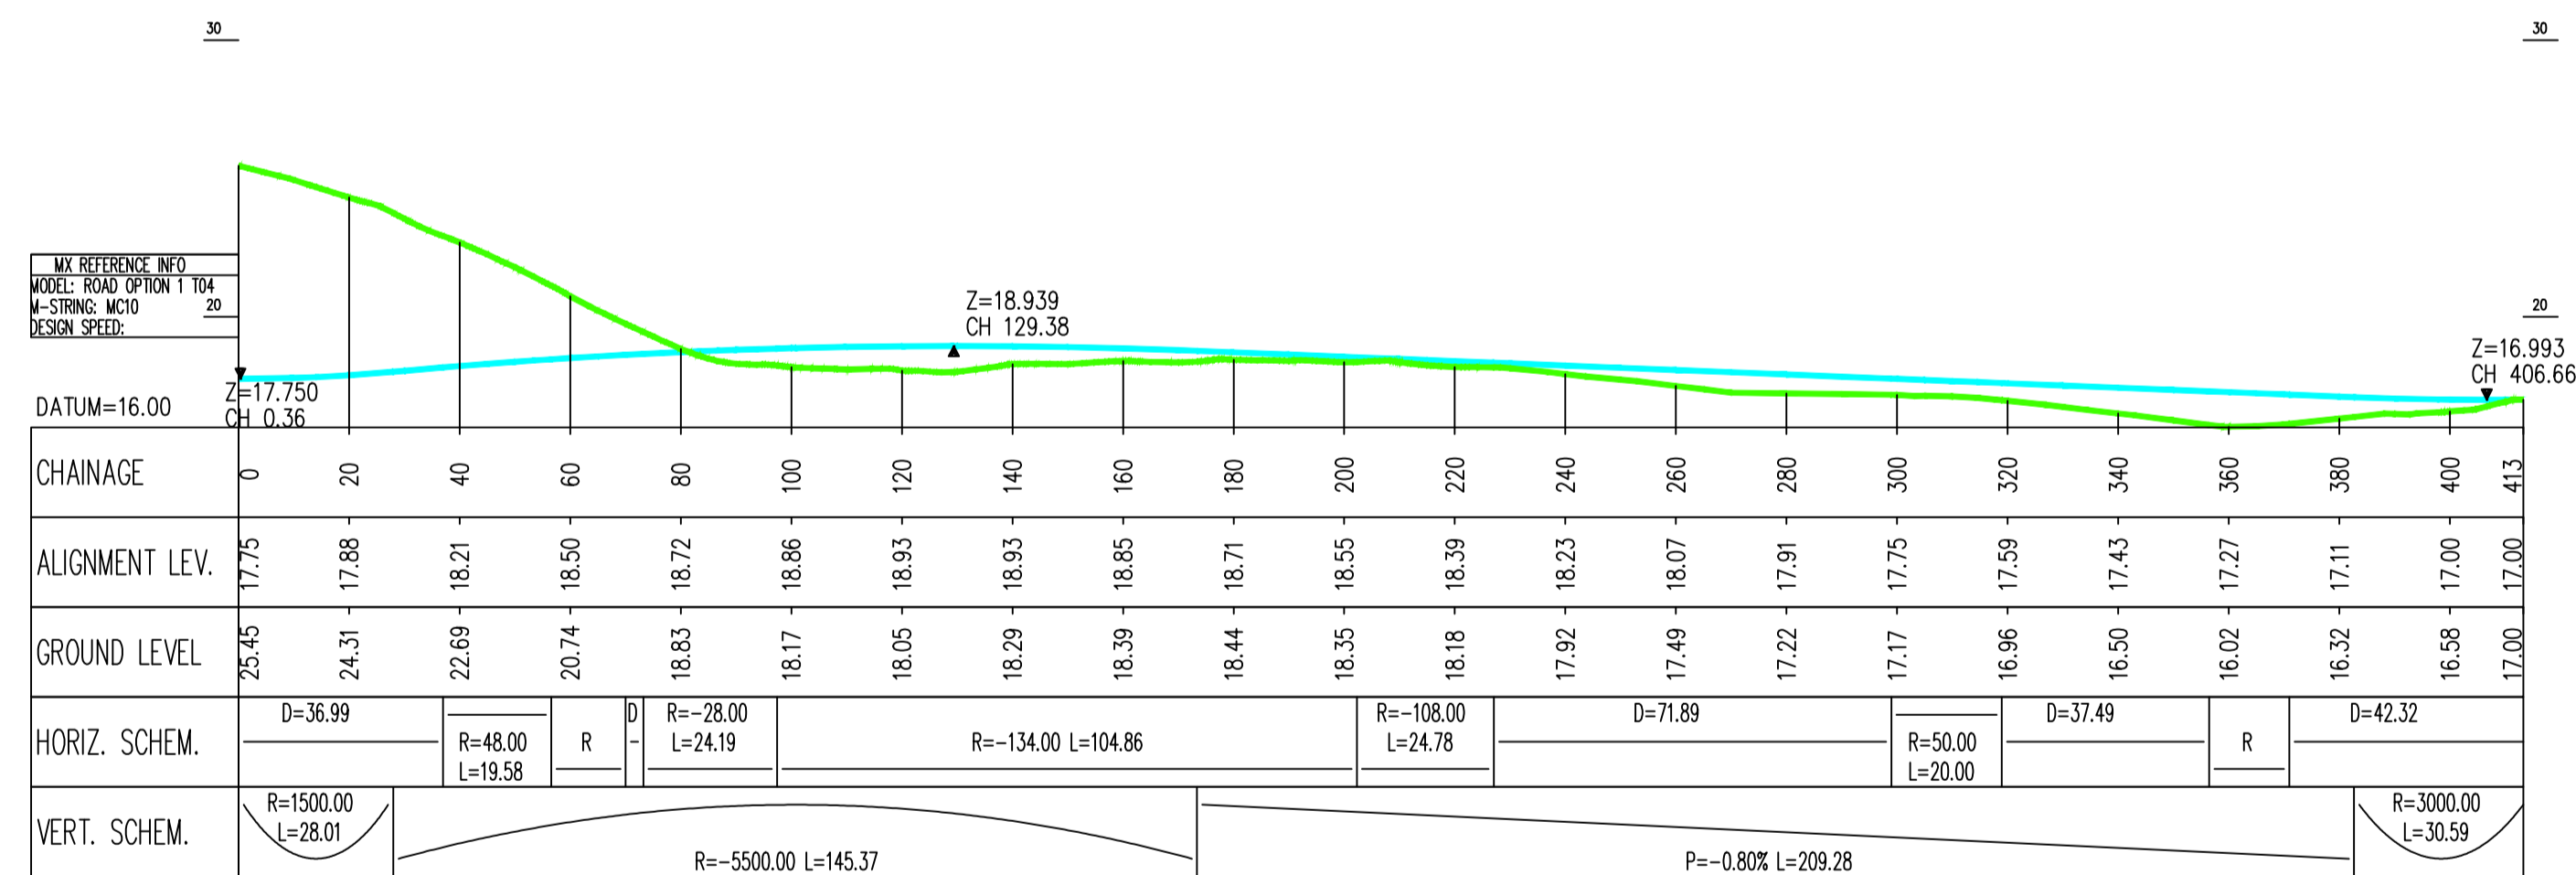

**TEMPORARY ACCESS**

SCALE: 1:1250/250(A1), 1:2500/500(A3)

Rev	Date	Detail	Made	Chk'd	App'd
-----	------	--------	------	-------	-------

**PLANNING**

Client:

Project: **NIE SUBSTATION TURLEENAN**

**PROPOSED & TEMPORARY ACCESS ROAD ALIGNMENT LONG SECTIONS**

Design: PS	CAD: RPW
Chk'd: SJT	App'd: TJR
Date: JULY 2009	Scale: H 1:1250 V 1:250

8th Floor  
The Clarence West Building  
2 Clarence Street West  
BELFAST  
BT2 7GP

Tel: +44 (0) 28 9060 7200  
Fax: +44 (0) 28 9060 7399  
www.aecom.com

No. 60032220 00 212