



View 1
Not To
Scale

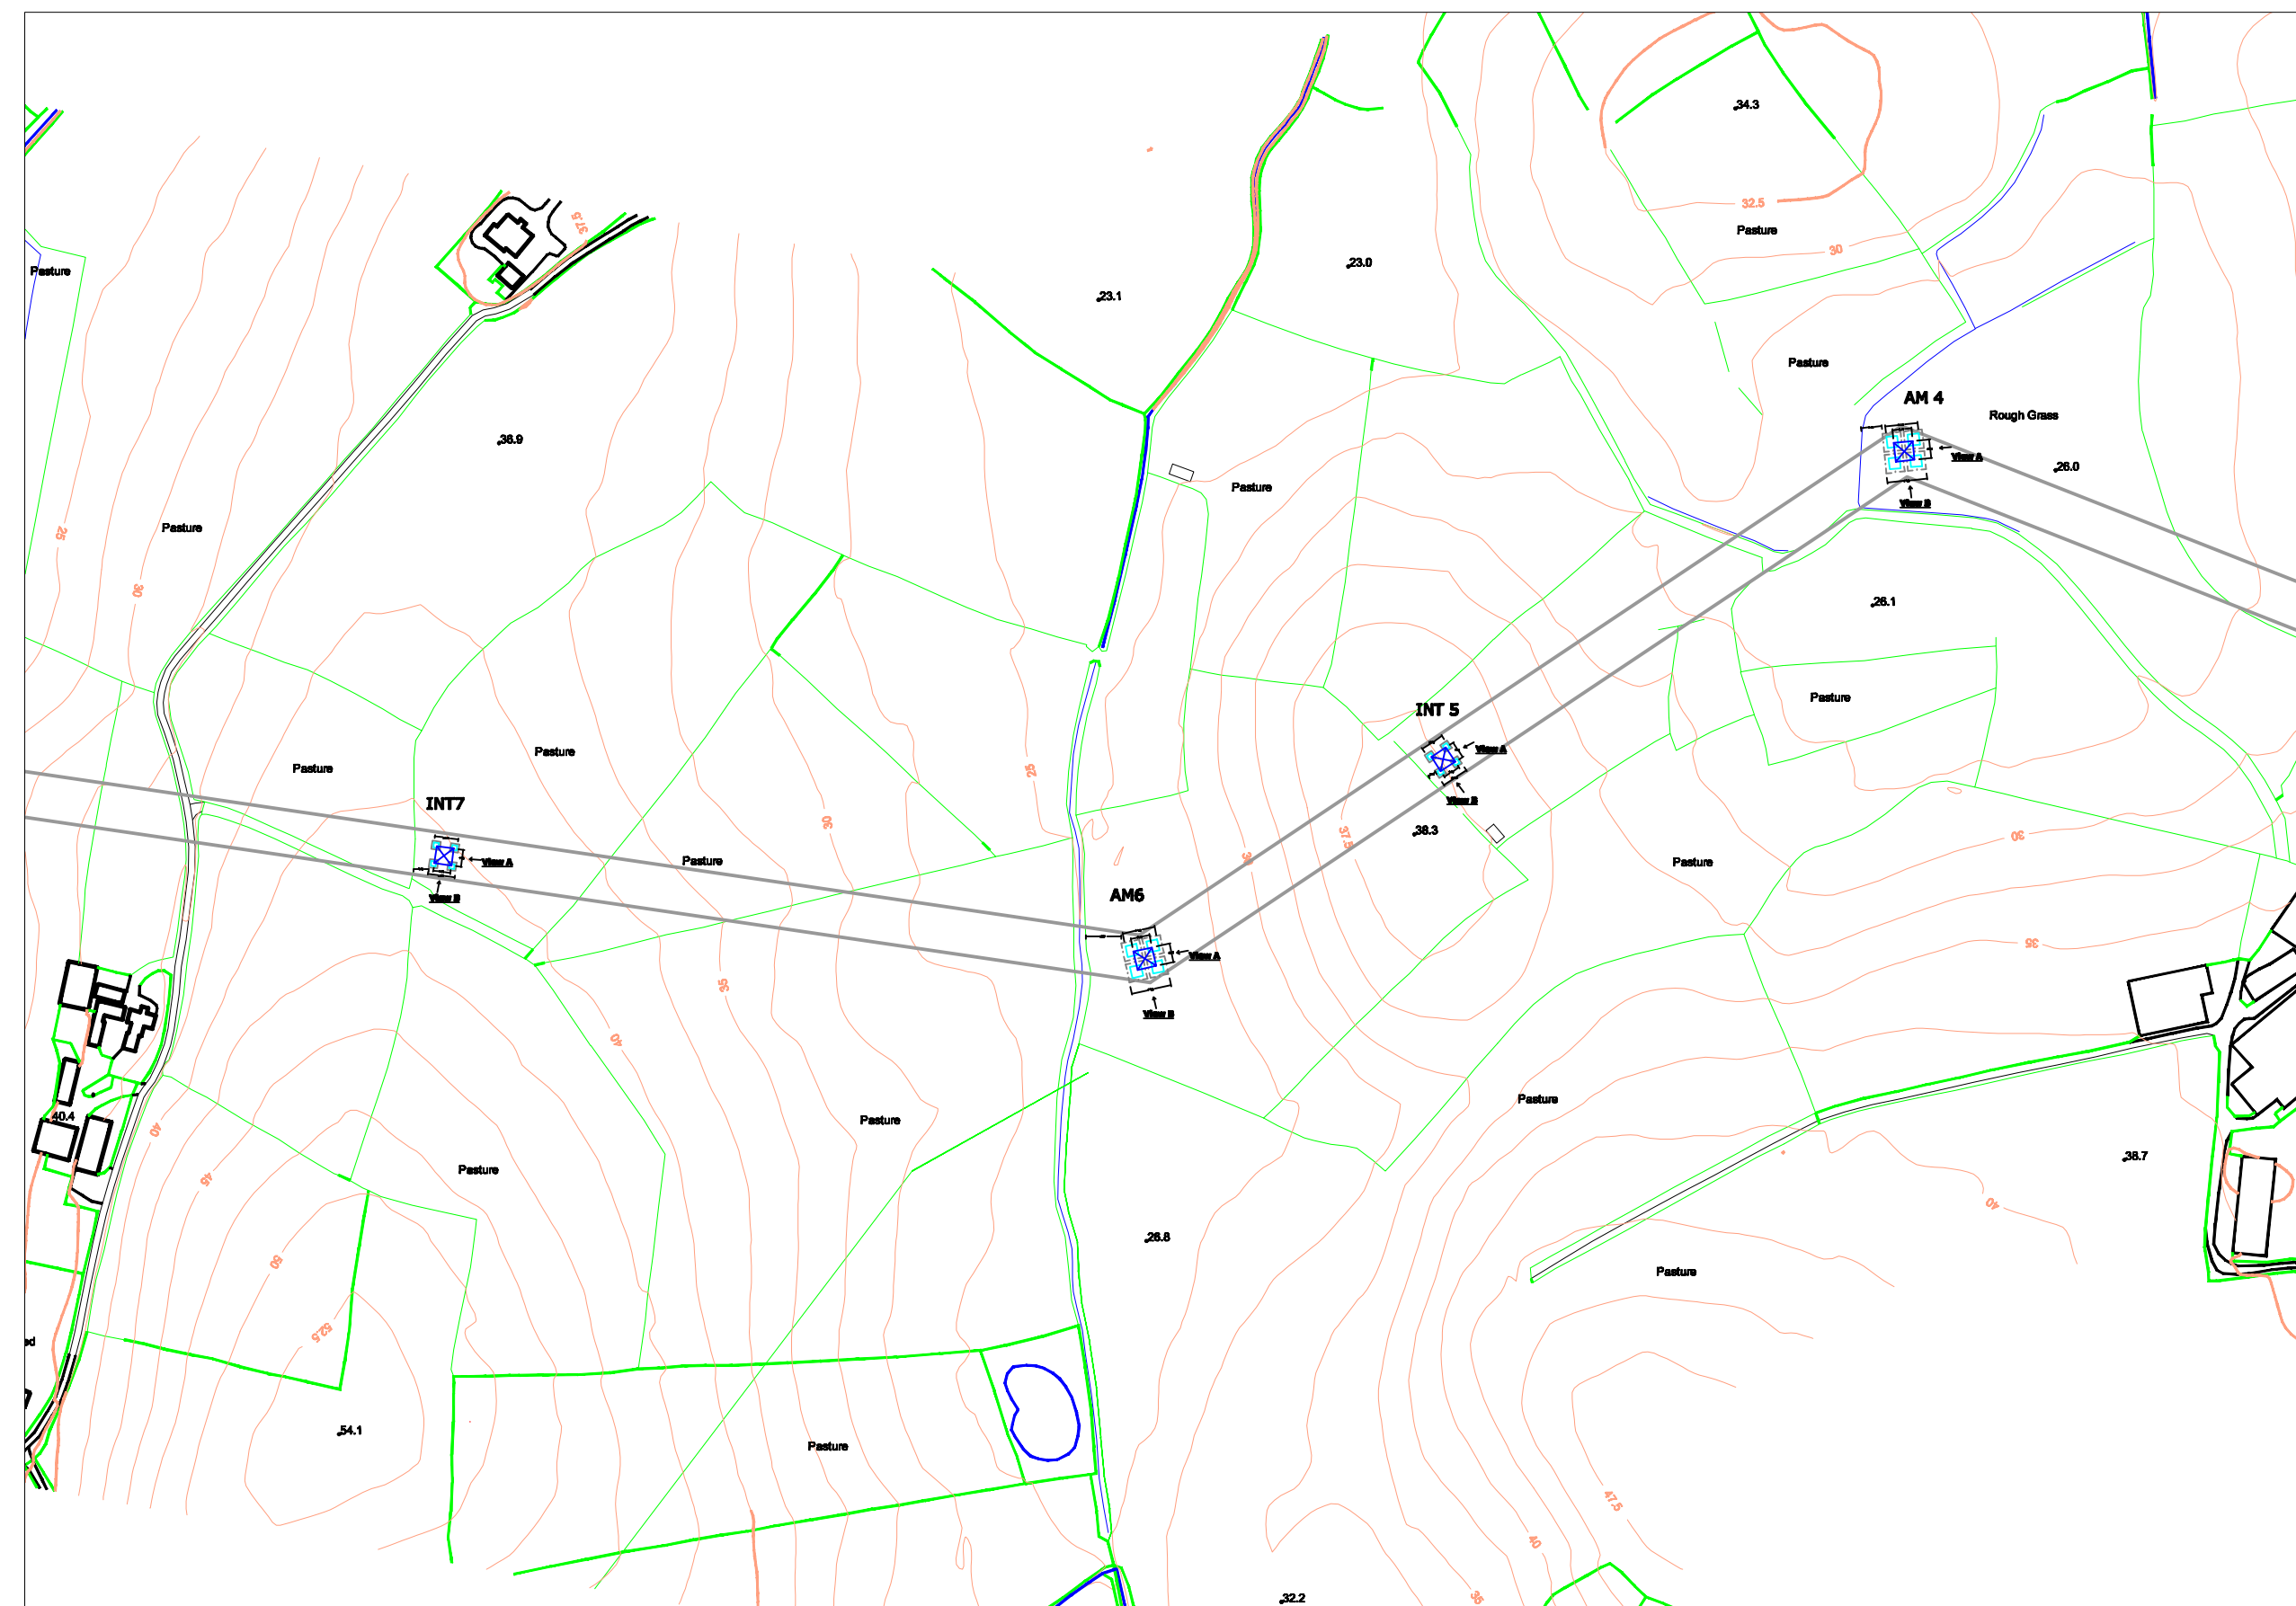


View 2: 1/100

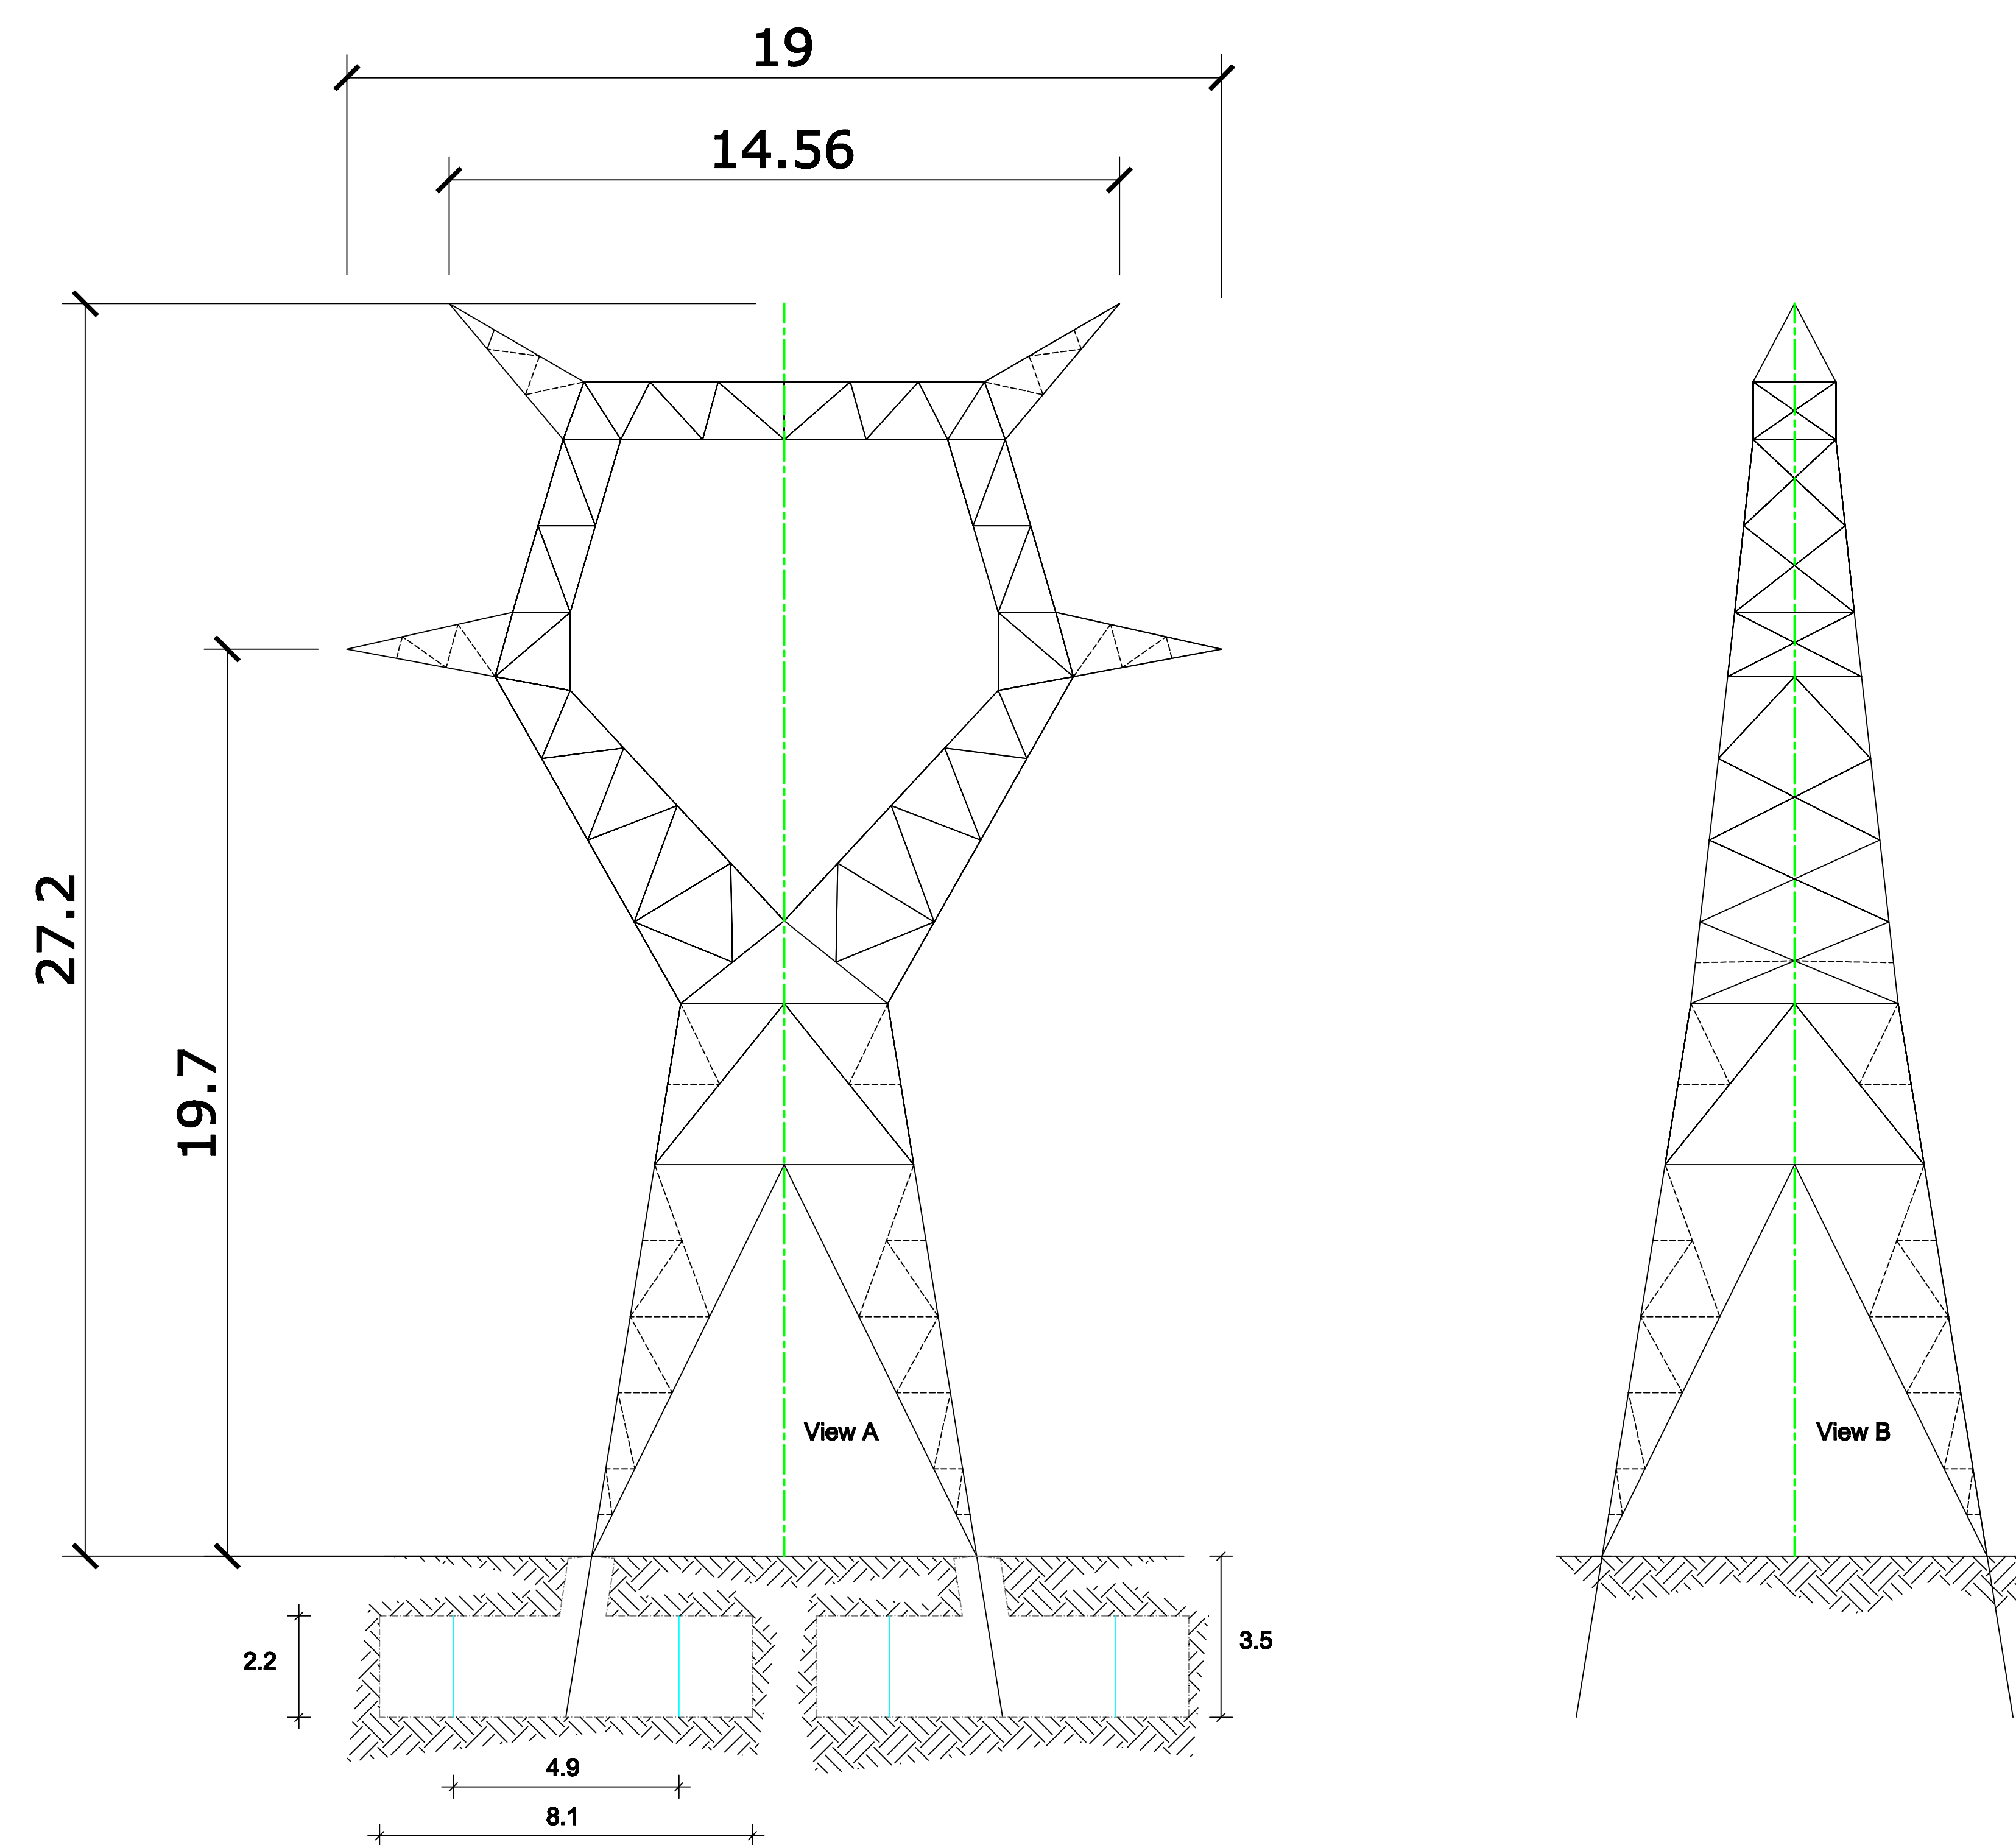


Note: Cyan line in foundation represents minimum foundation size
All dimensions are in meters


View 3: Not To Scale

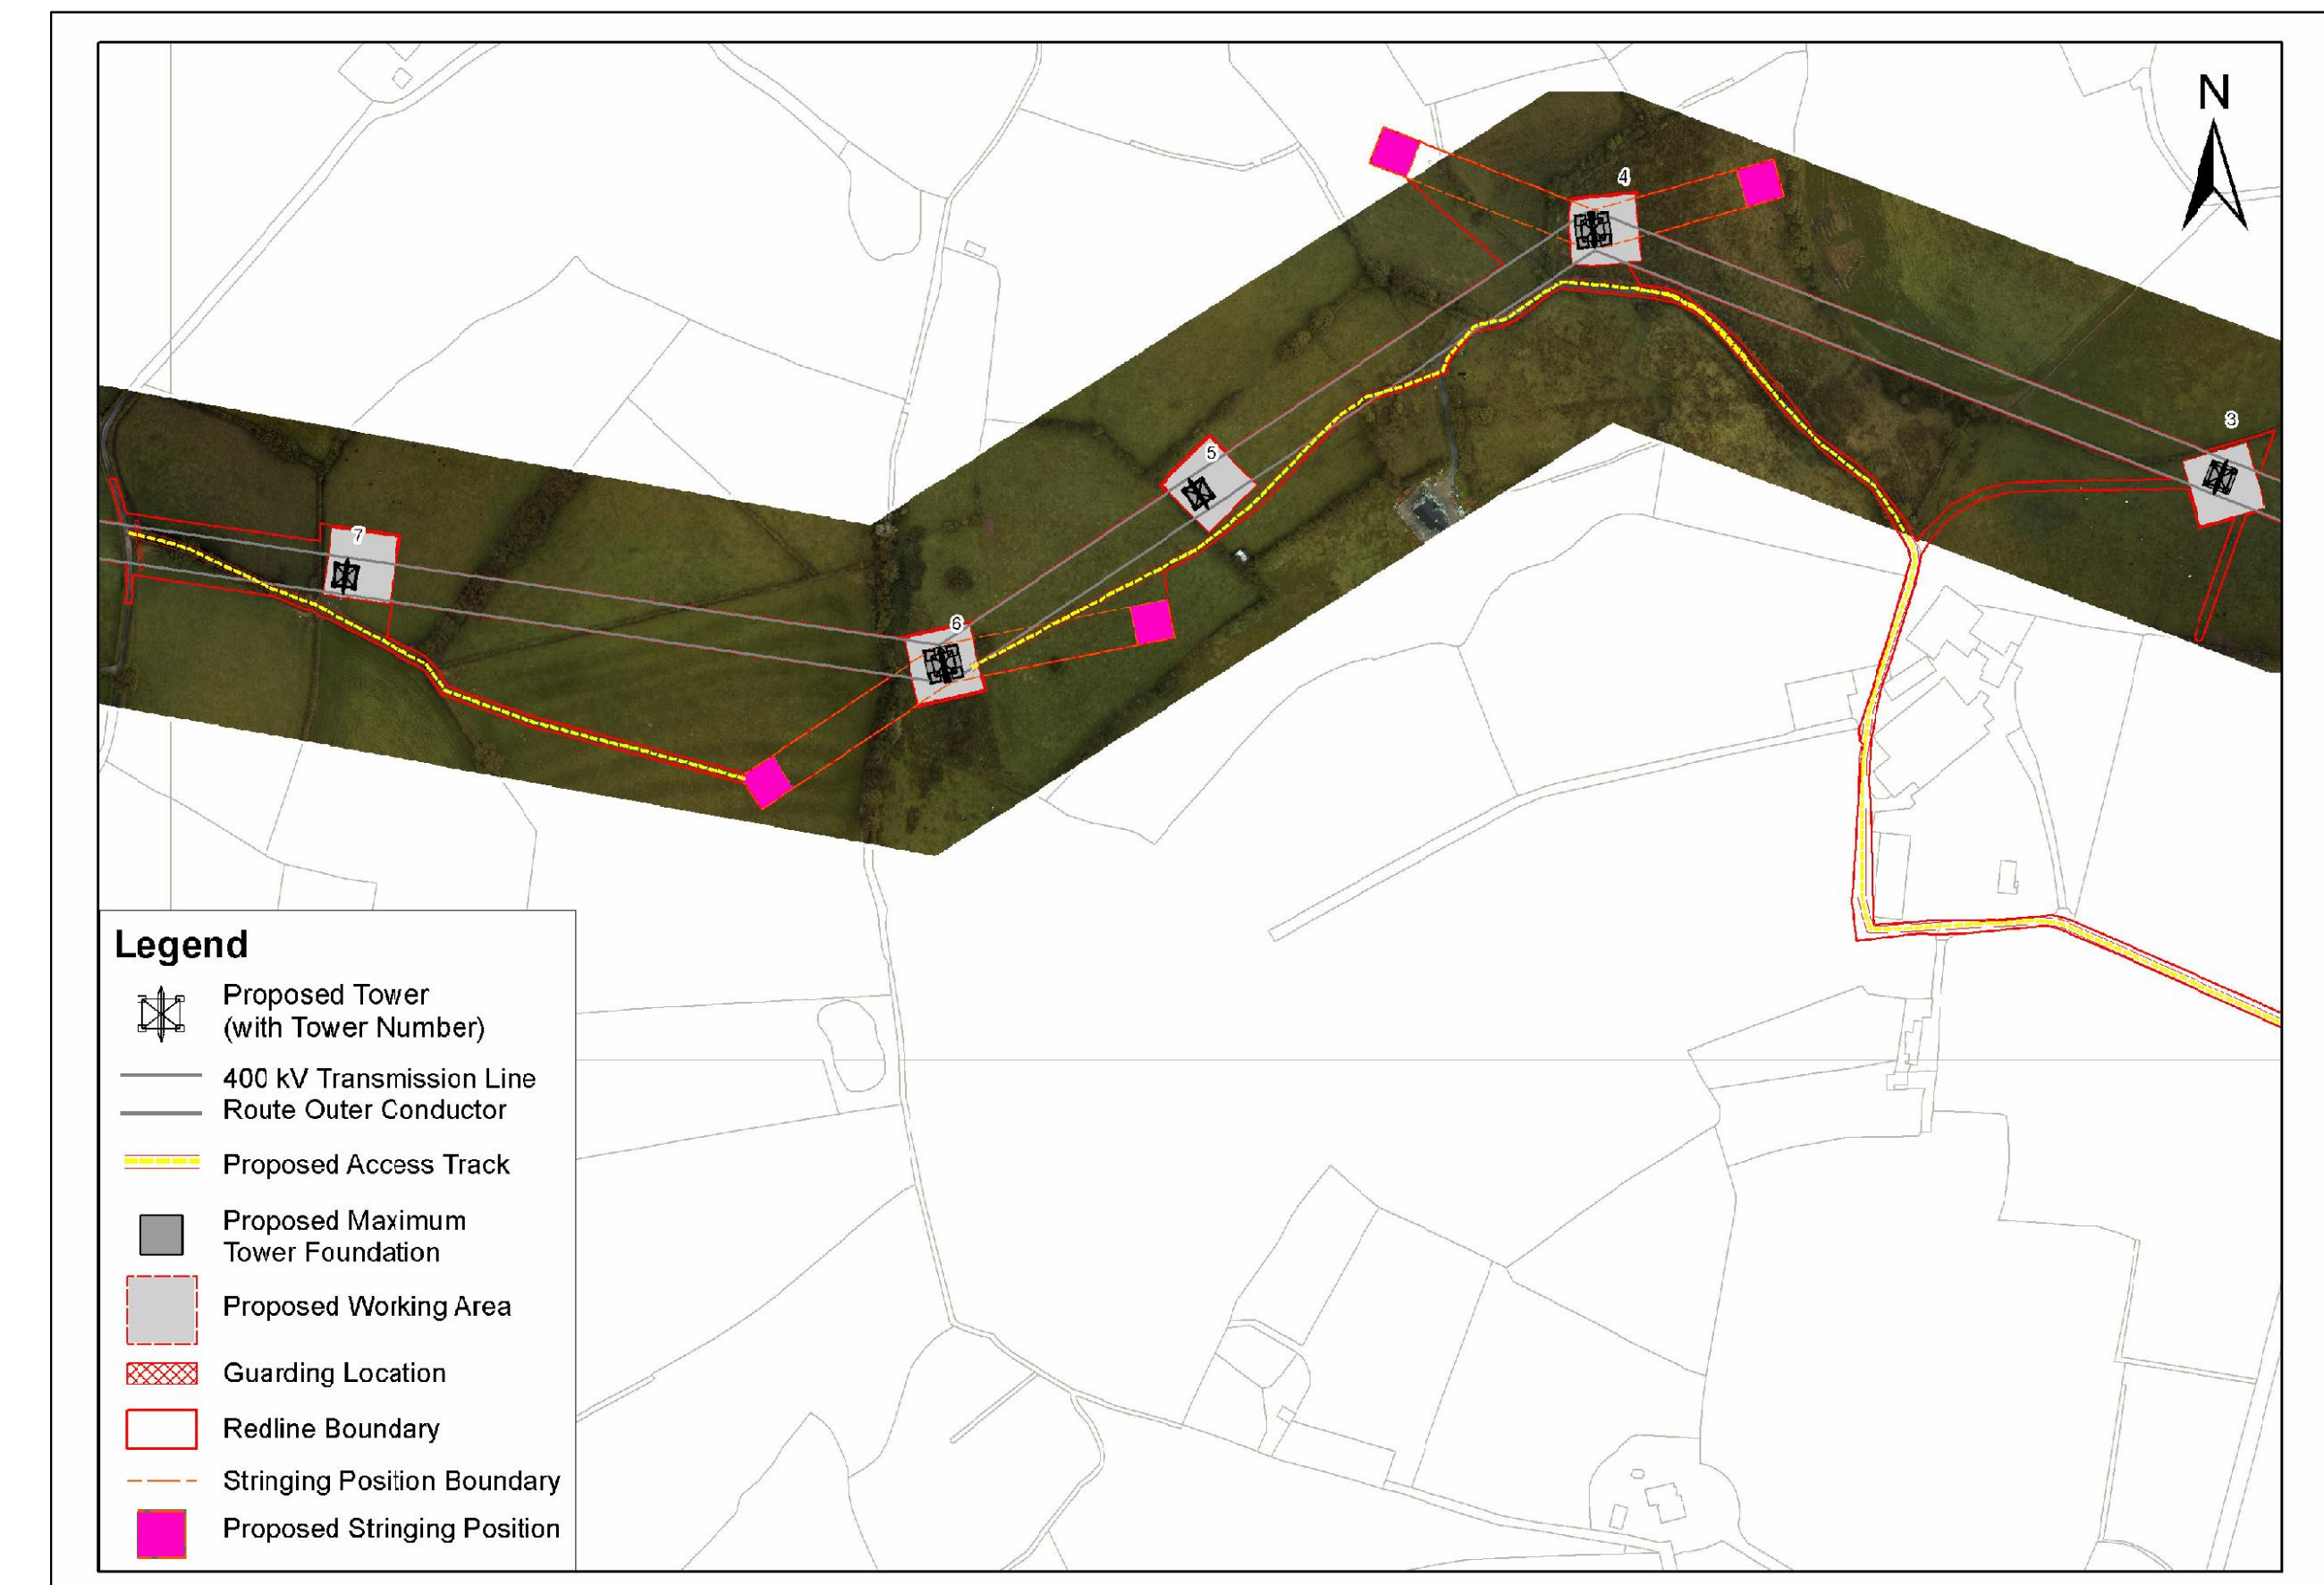

View 4: Not To Scale

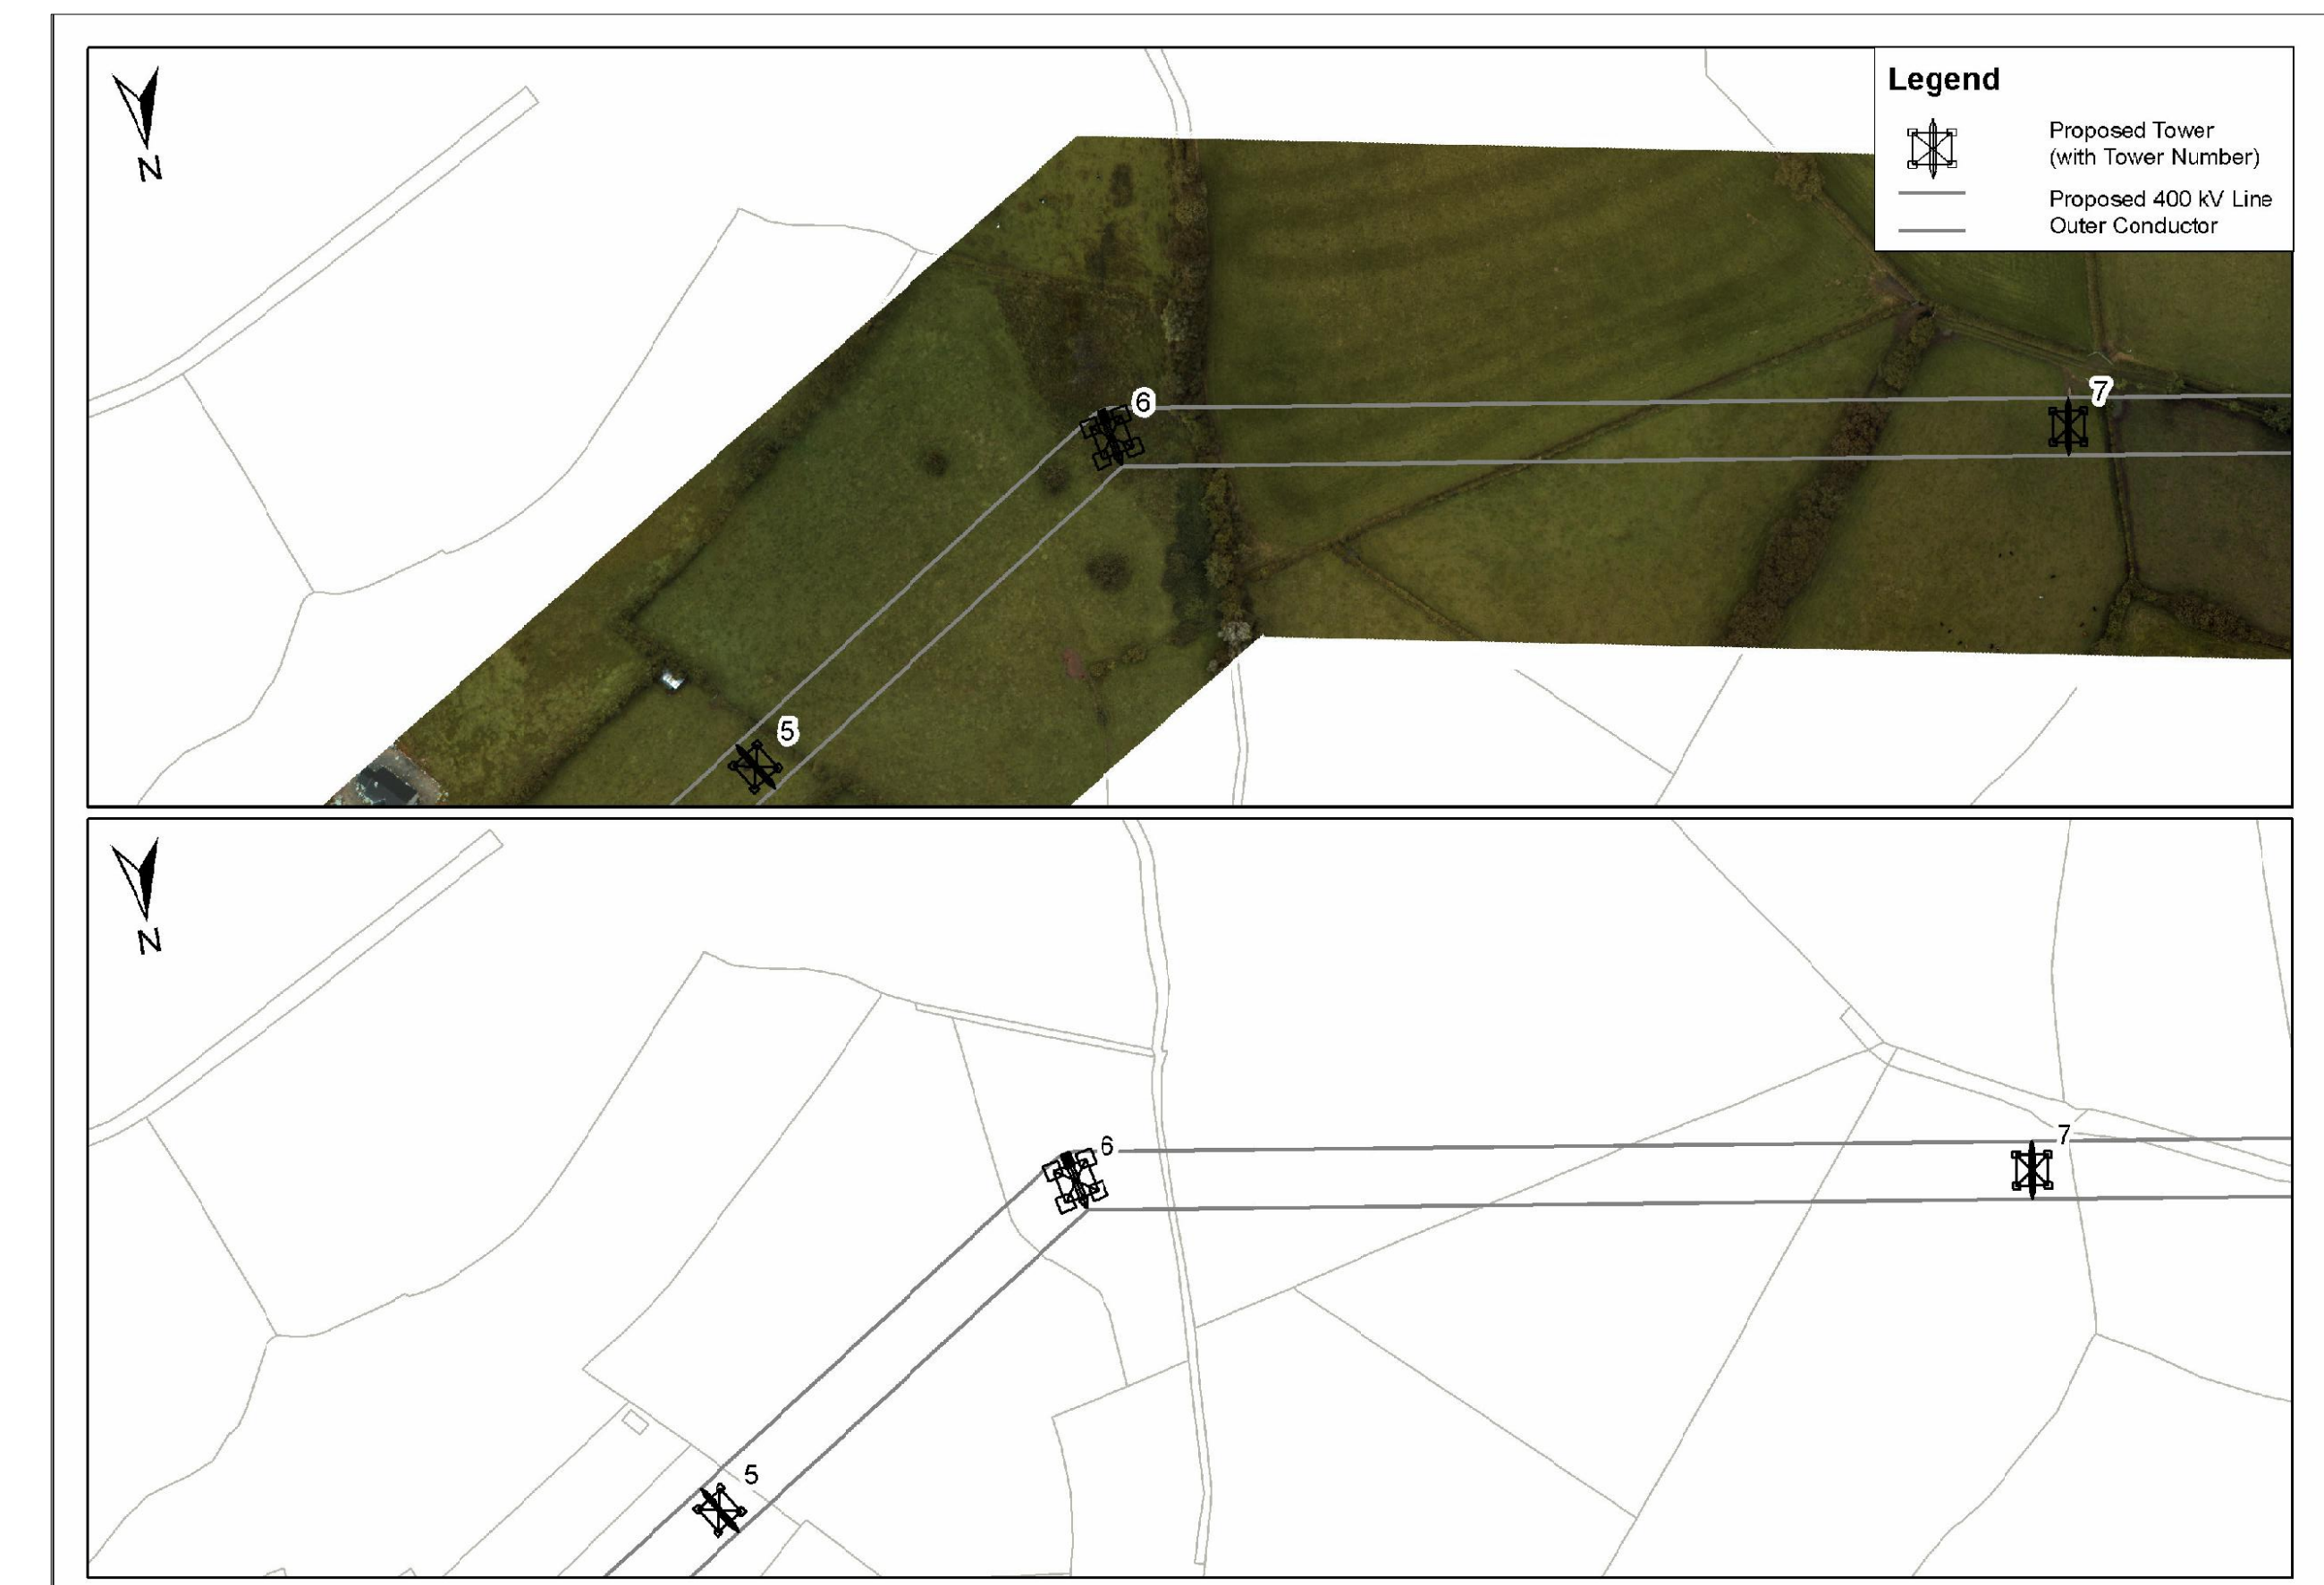

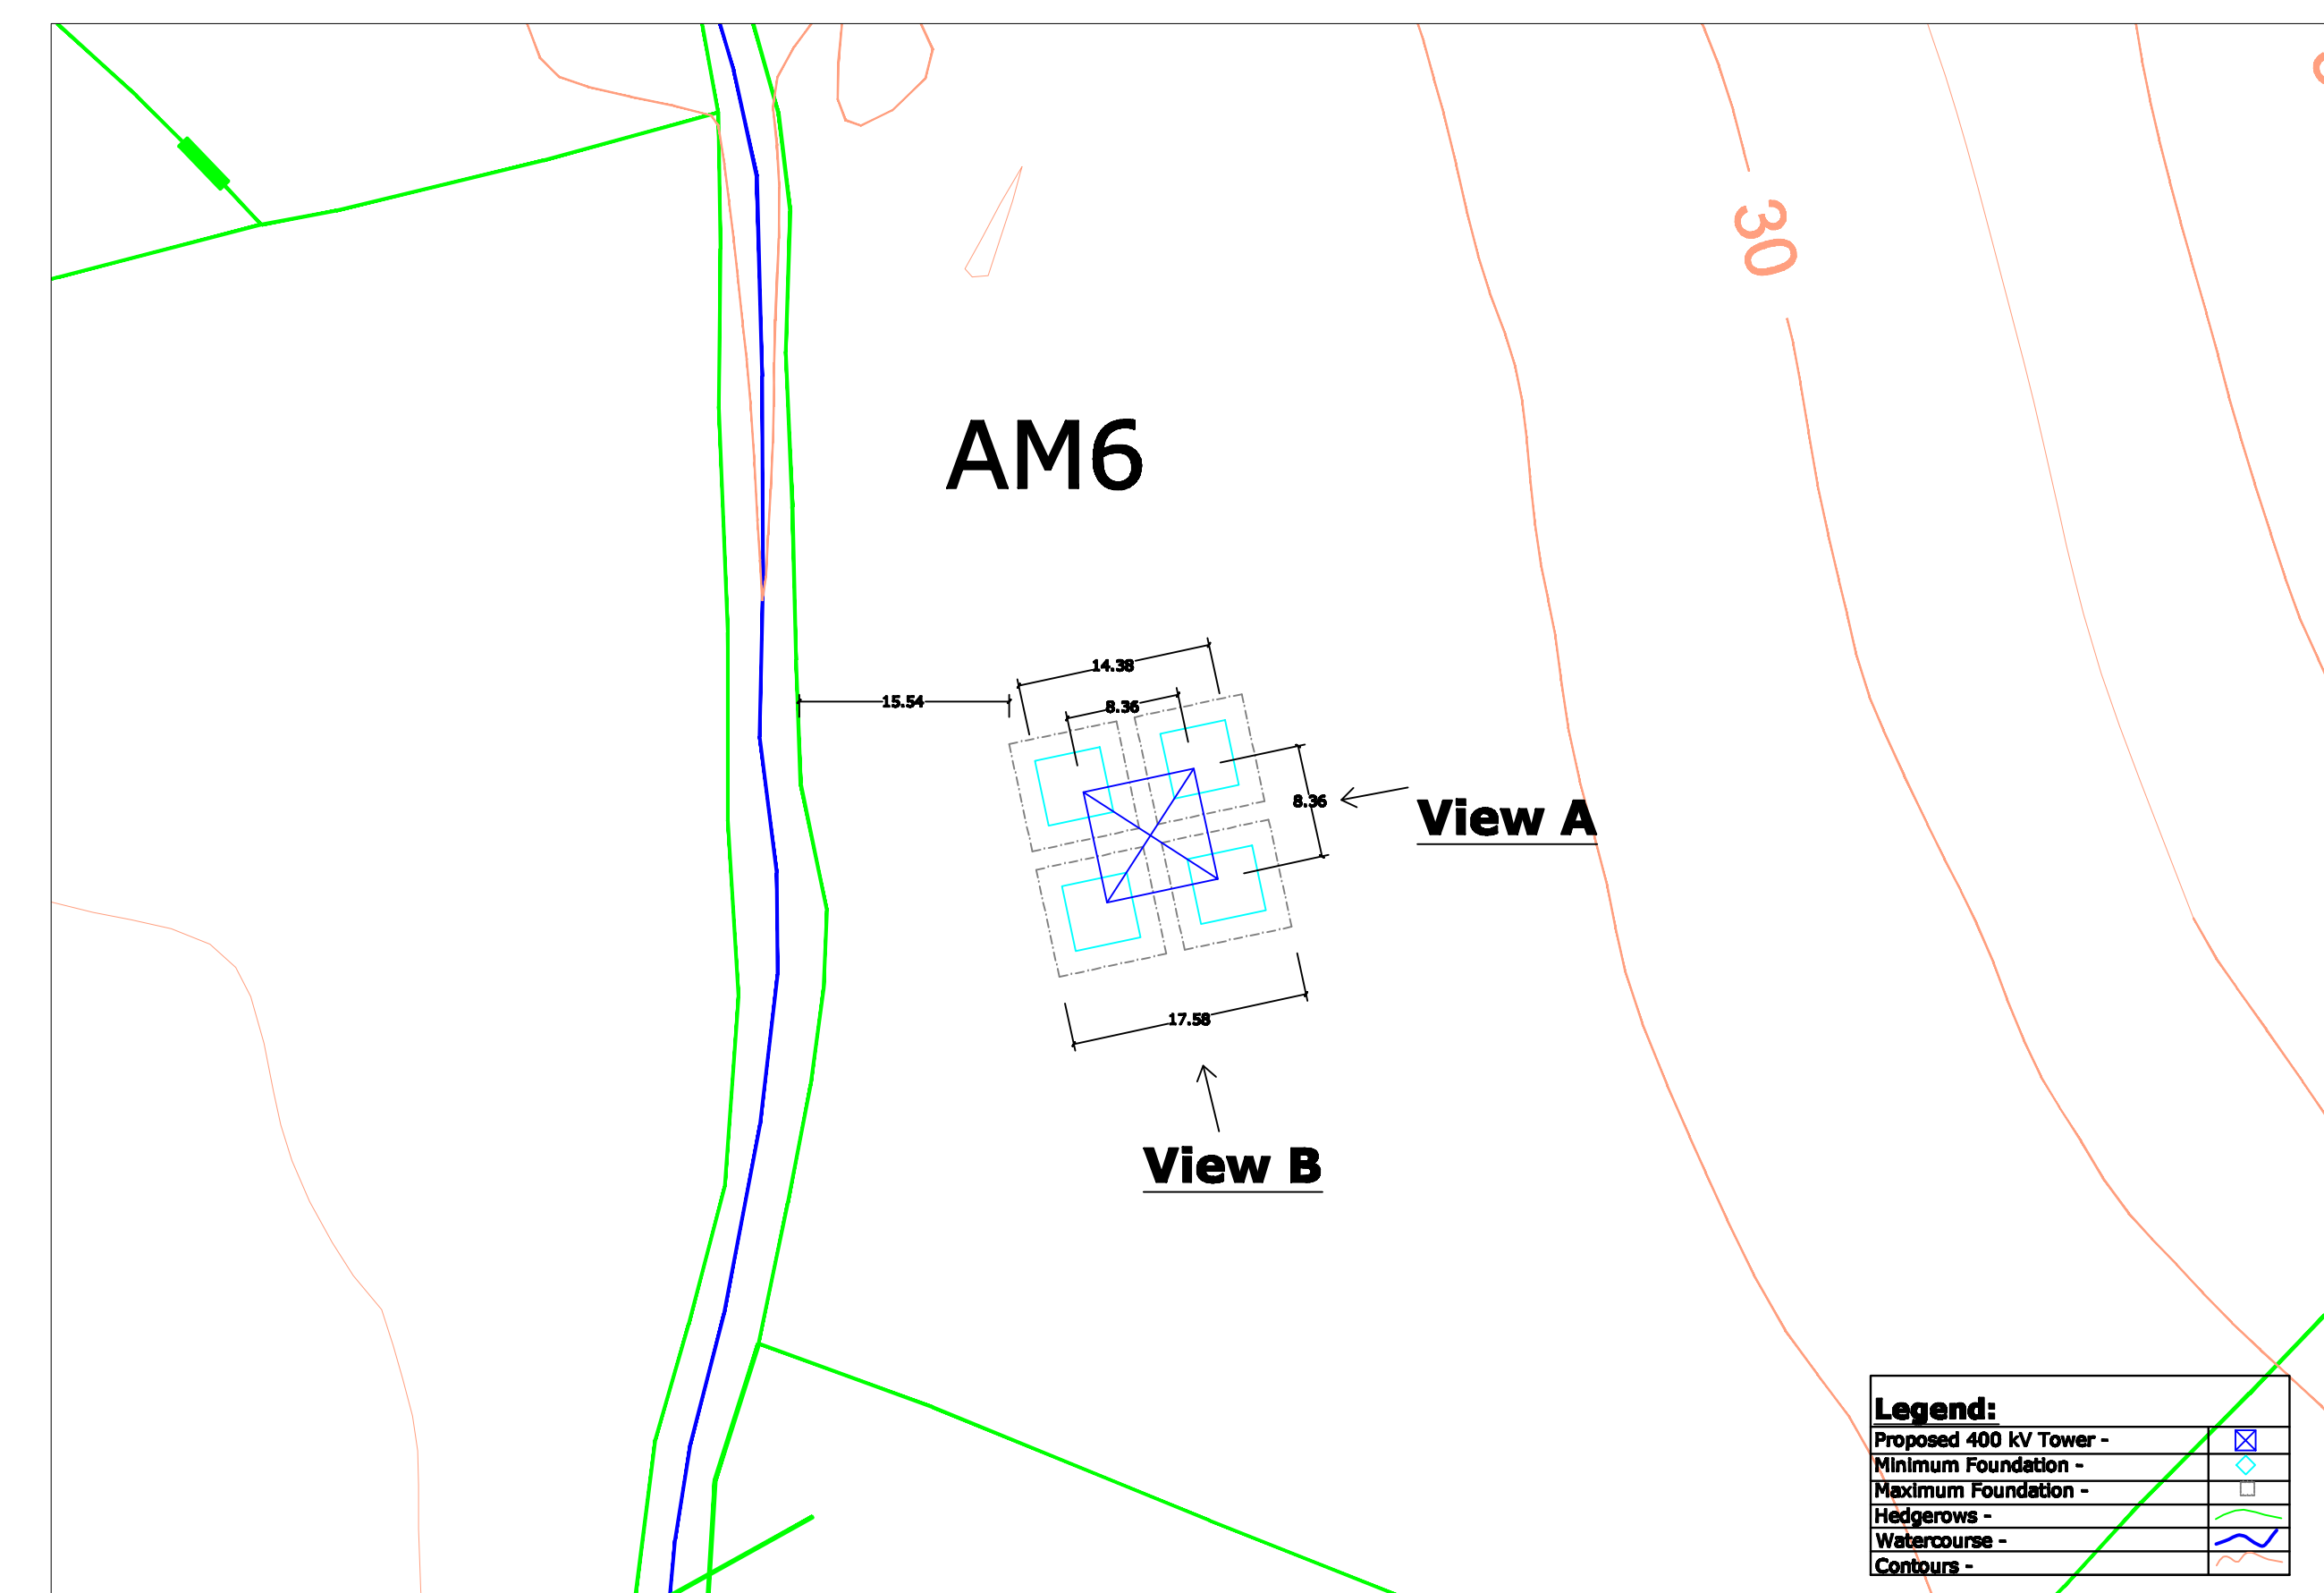


View 5: 1/500



View 1 - Site Location Map
View 2 - Tower Drawing
View 3 - Associated Works Drawing
View 4 - Overhead Line Route Map
View 5 - Tower & Foundation Layout

Note:
All foundations and towers are square in plan.

0		26.06.02		ISSUED FOR --		AB	AD	AB	AD	AB	AD				
REV.	DATE	REVISION DESCRIPTION				CRN	PRCL	VER	APP						
PURPOSE OF ISSUE - PRELIMINARY UNLESS INDICATED															
<input type="checkbox"/>		<input type="checkbox"/>		<input type="checkbox"/>		<input type="checkbox"/>		<input type="checkbox"/>		<input type="checkbox"/>					
DESIGN		CLIENT APPROVAL		CONSTRUCTION		AS-BUILT		RE-ISSUED							
Client															
N.I.E.															
Project															
Tyrone - Cavan 400 kV Interconnector															
Contract															
Drawing Title															
Proposed 400 kV Line Structure Location No 6 Composite Drawing															
Production Unit															
High Voltage															
<div><div> ESS International <i>Energy Engineering Innovation</i></div><div> </div></div> <p>ESSB Engineering Solutions, Stephan Court, 16-21 St. Stephen's Green, Dublin 2, Ireland. Tel: +353 (0)1 708 8000 Fax: +353 (0)1 708 7168 Email: marketing@essb.ie or info@essb.ie ESSB Engineering Solutions is a trading name of ESSB Engineering & Facility Management Limited. Registered Office as above Registered in Ireland No. 1152949</p>															
DESIGN	JH		PROJECTED	JH		VERIFIED	CM		APPROVED	JD		APPROVED		April 2013	
CLIENT REF							No. of SHEETS		102		SHEET	NO. 6		SCALE As Shown	
DRAWING NUMBER															
E687-D141-093-006-000															