




View 1  
Not To  
Scale

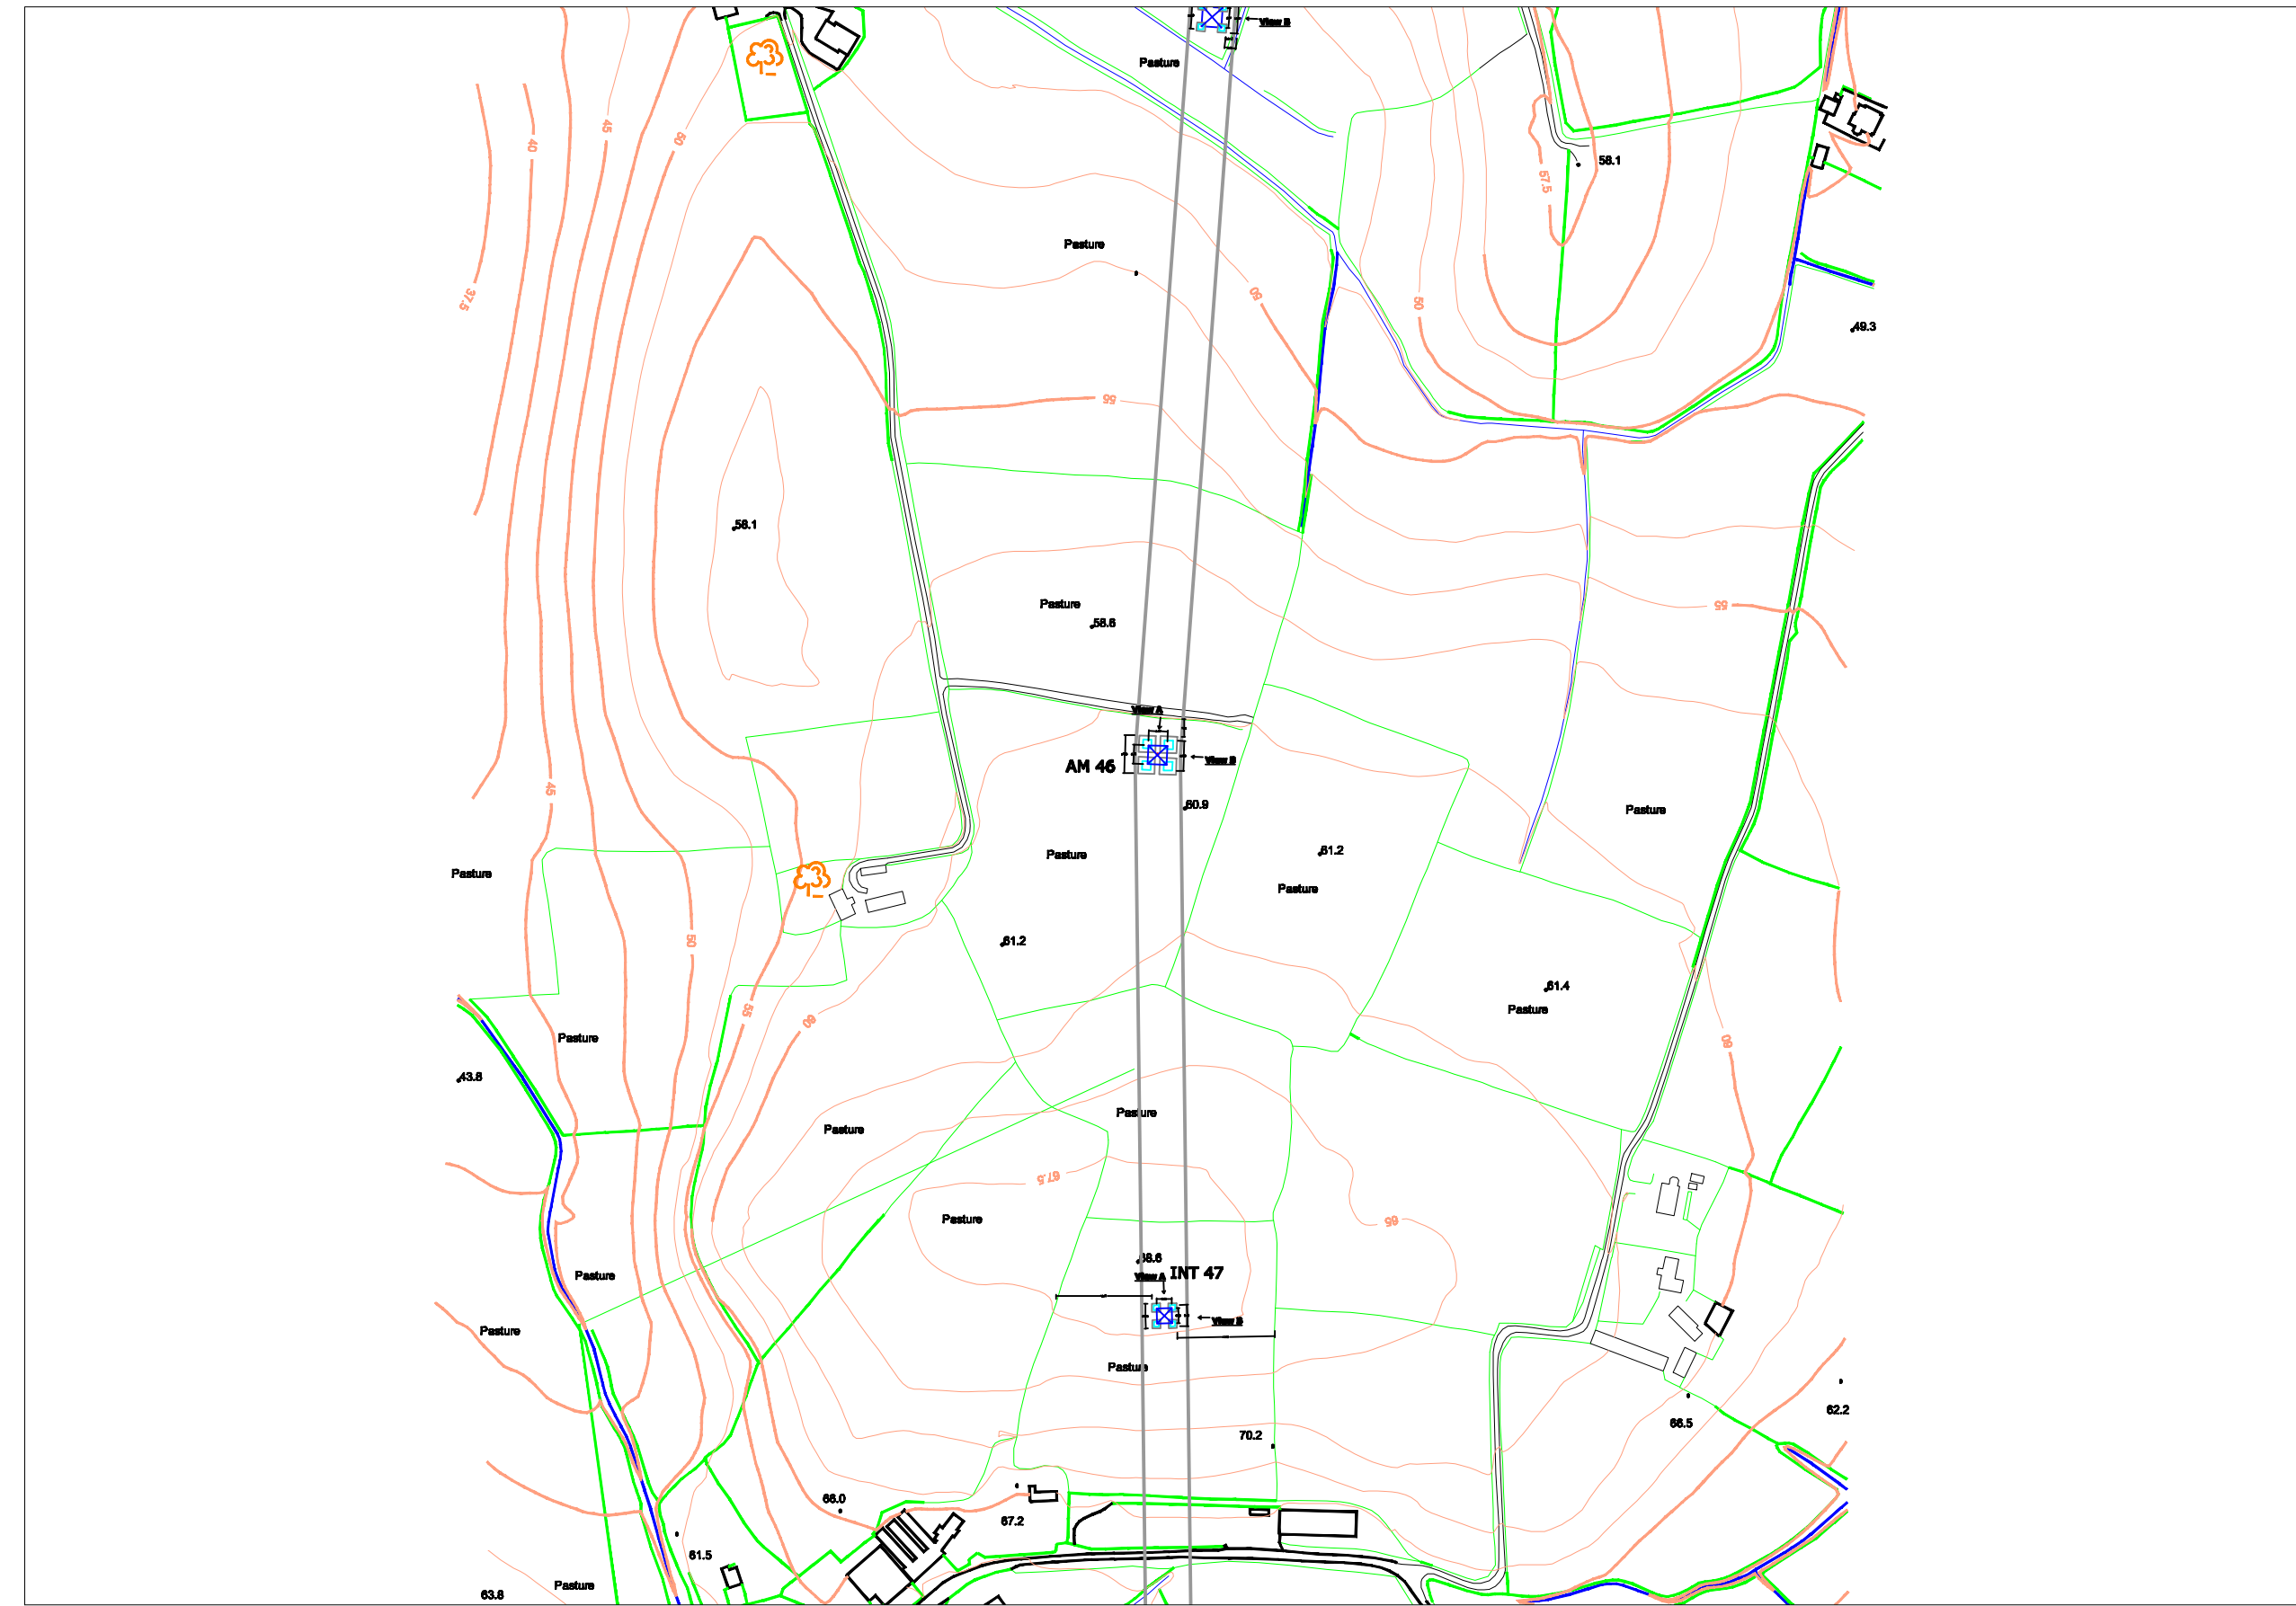

View 2: 1/100

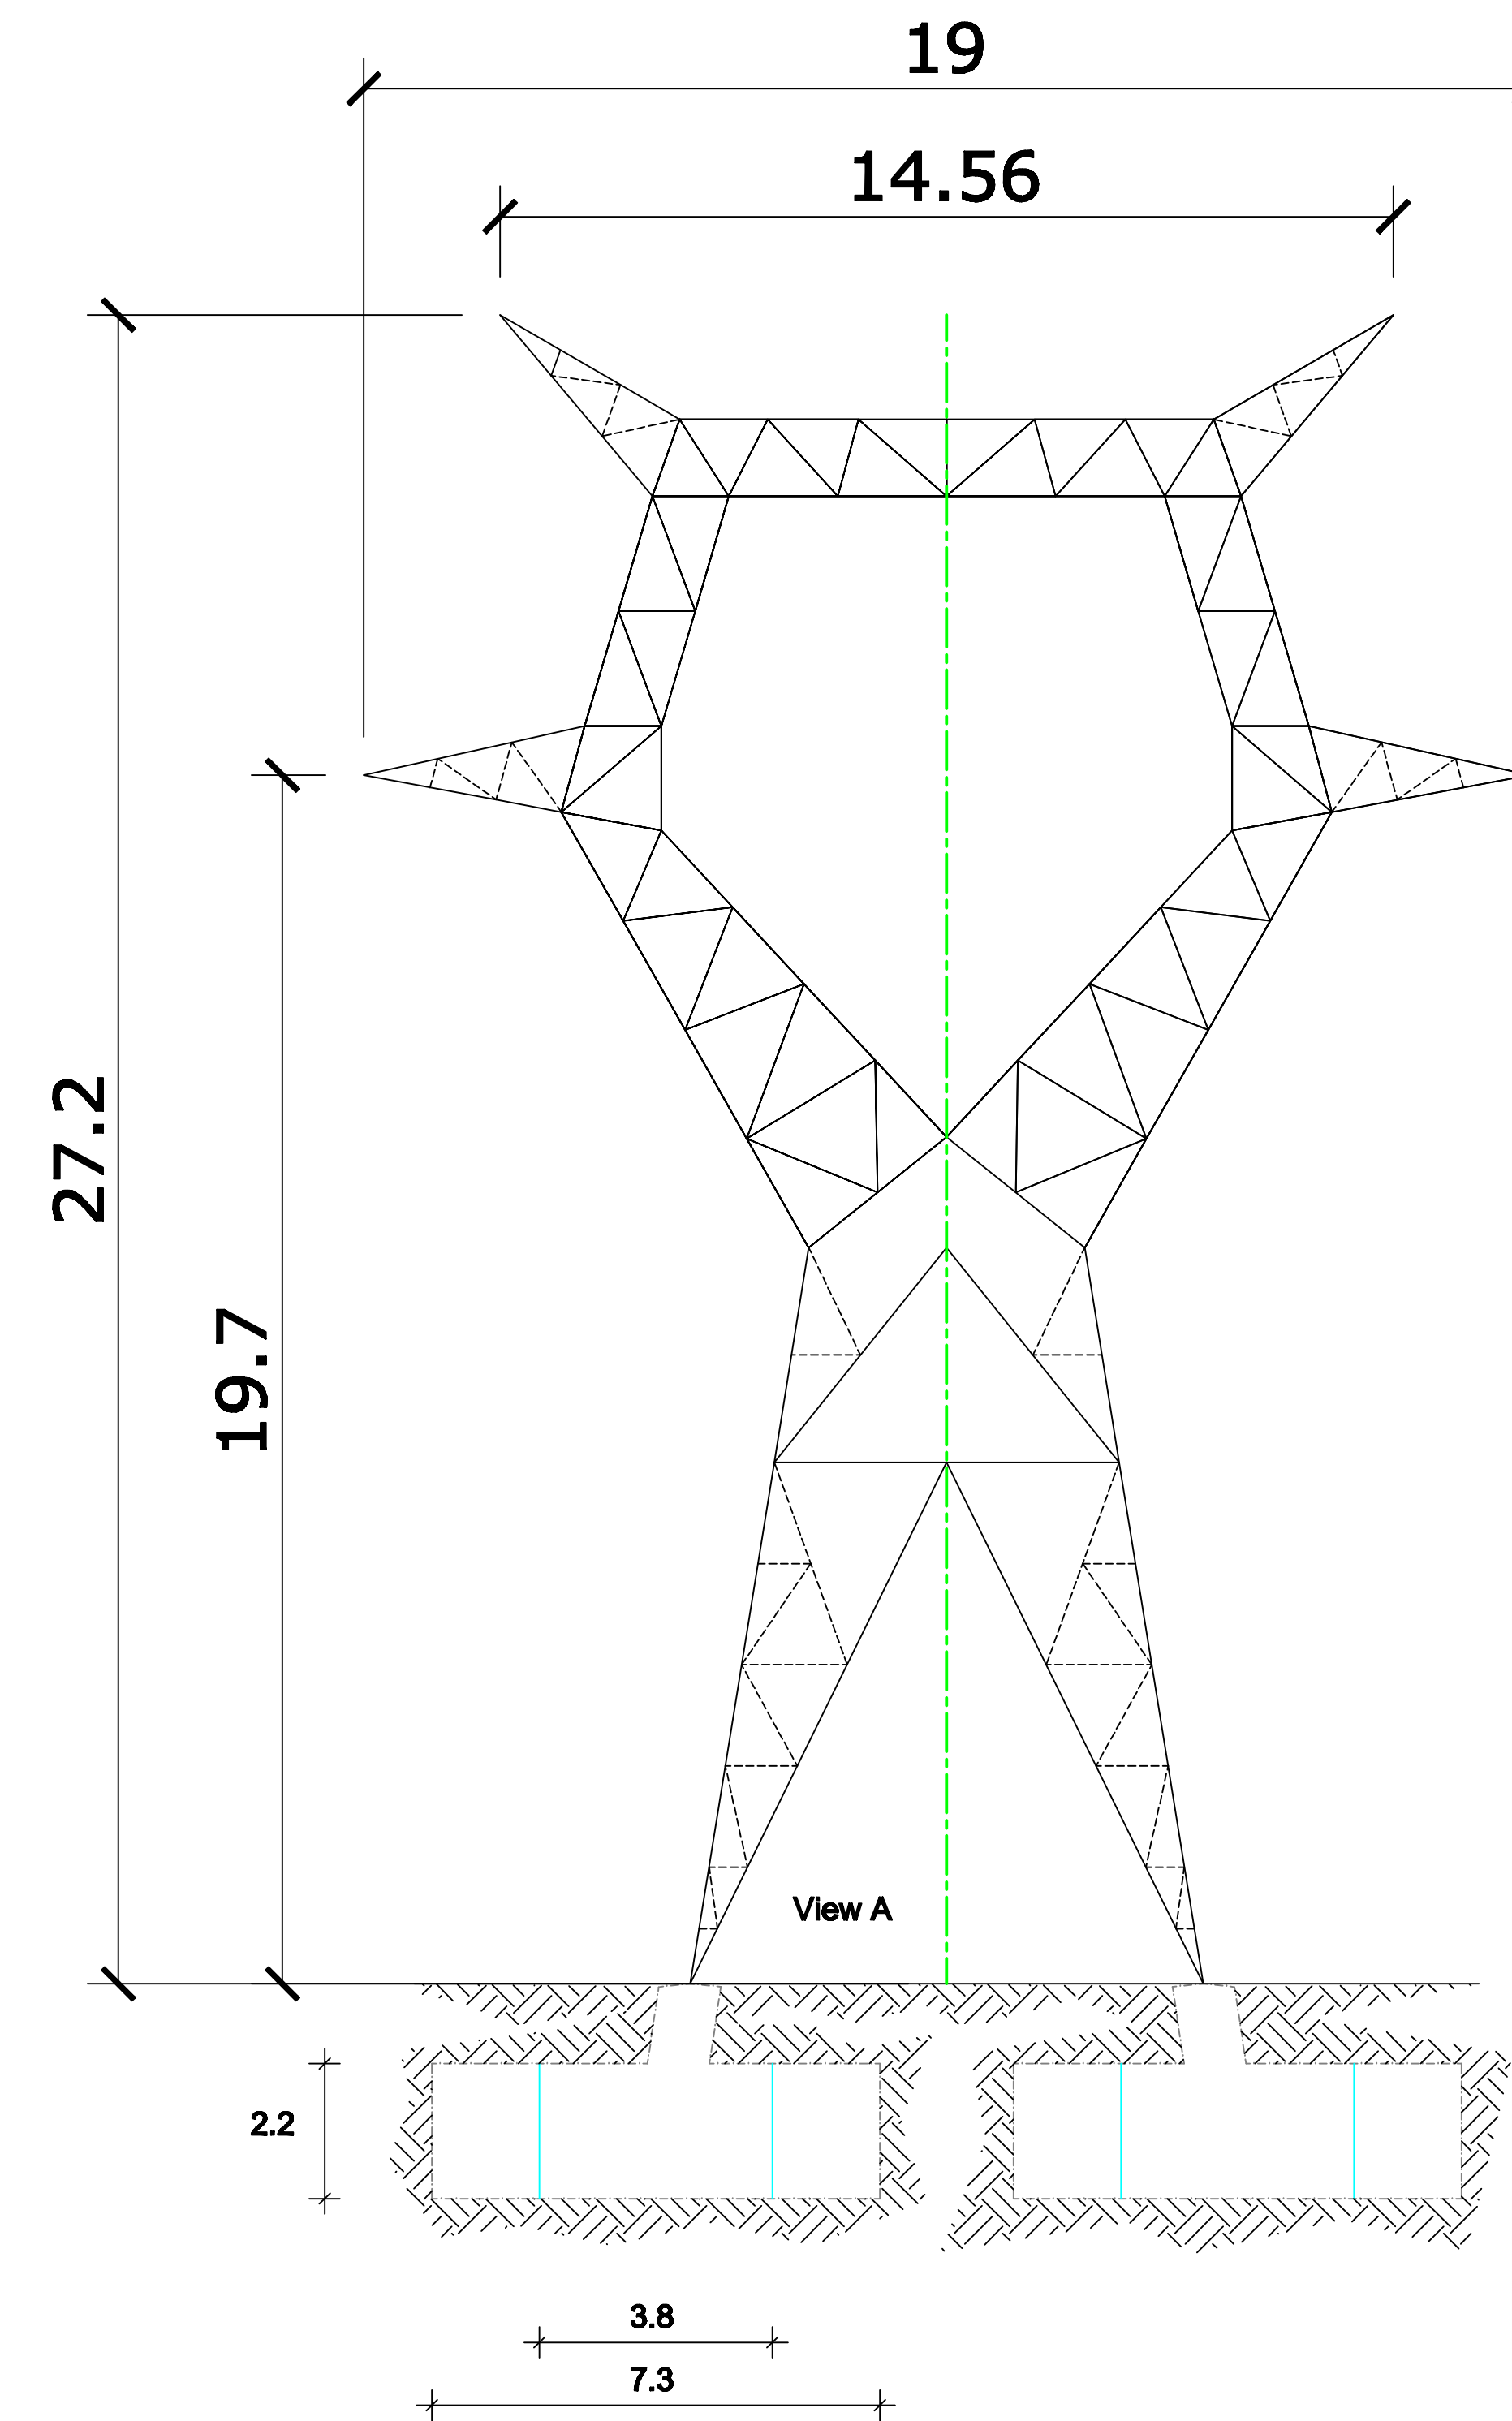


**Note: Cyan line in foundation represents minimum foundation size**  
**All dimensions are in meters**

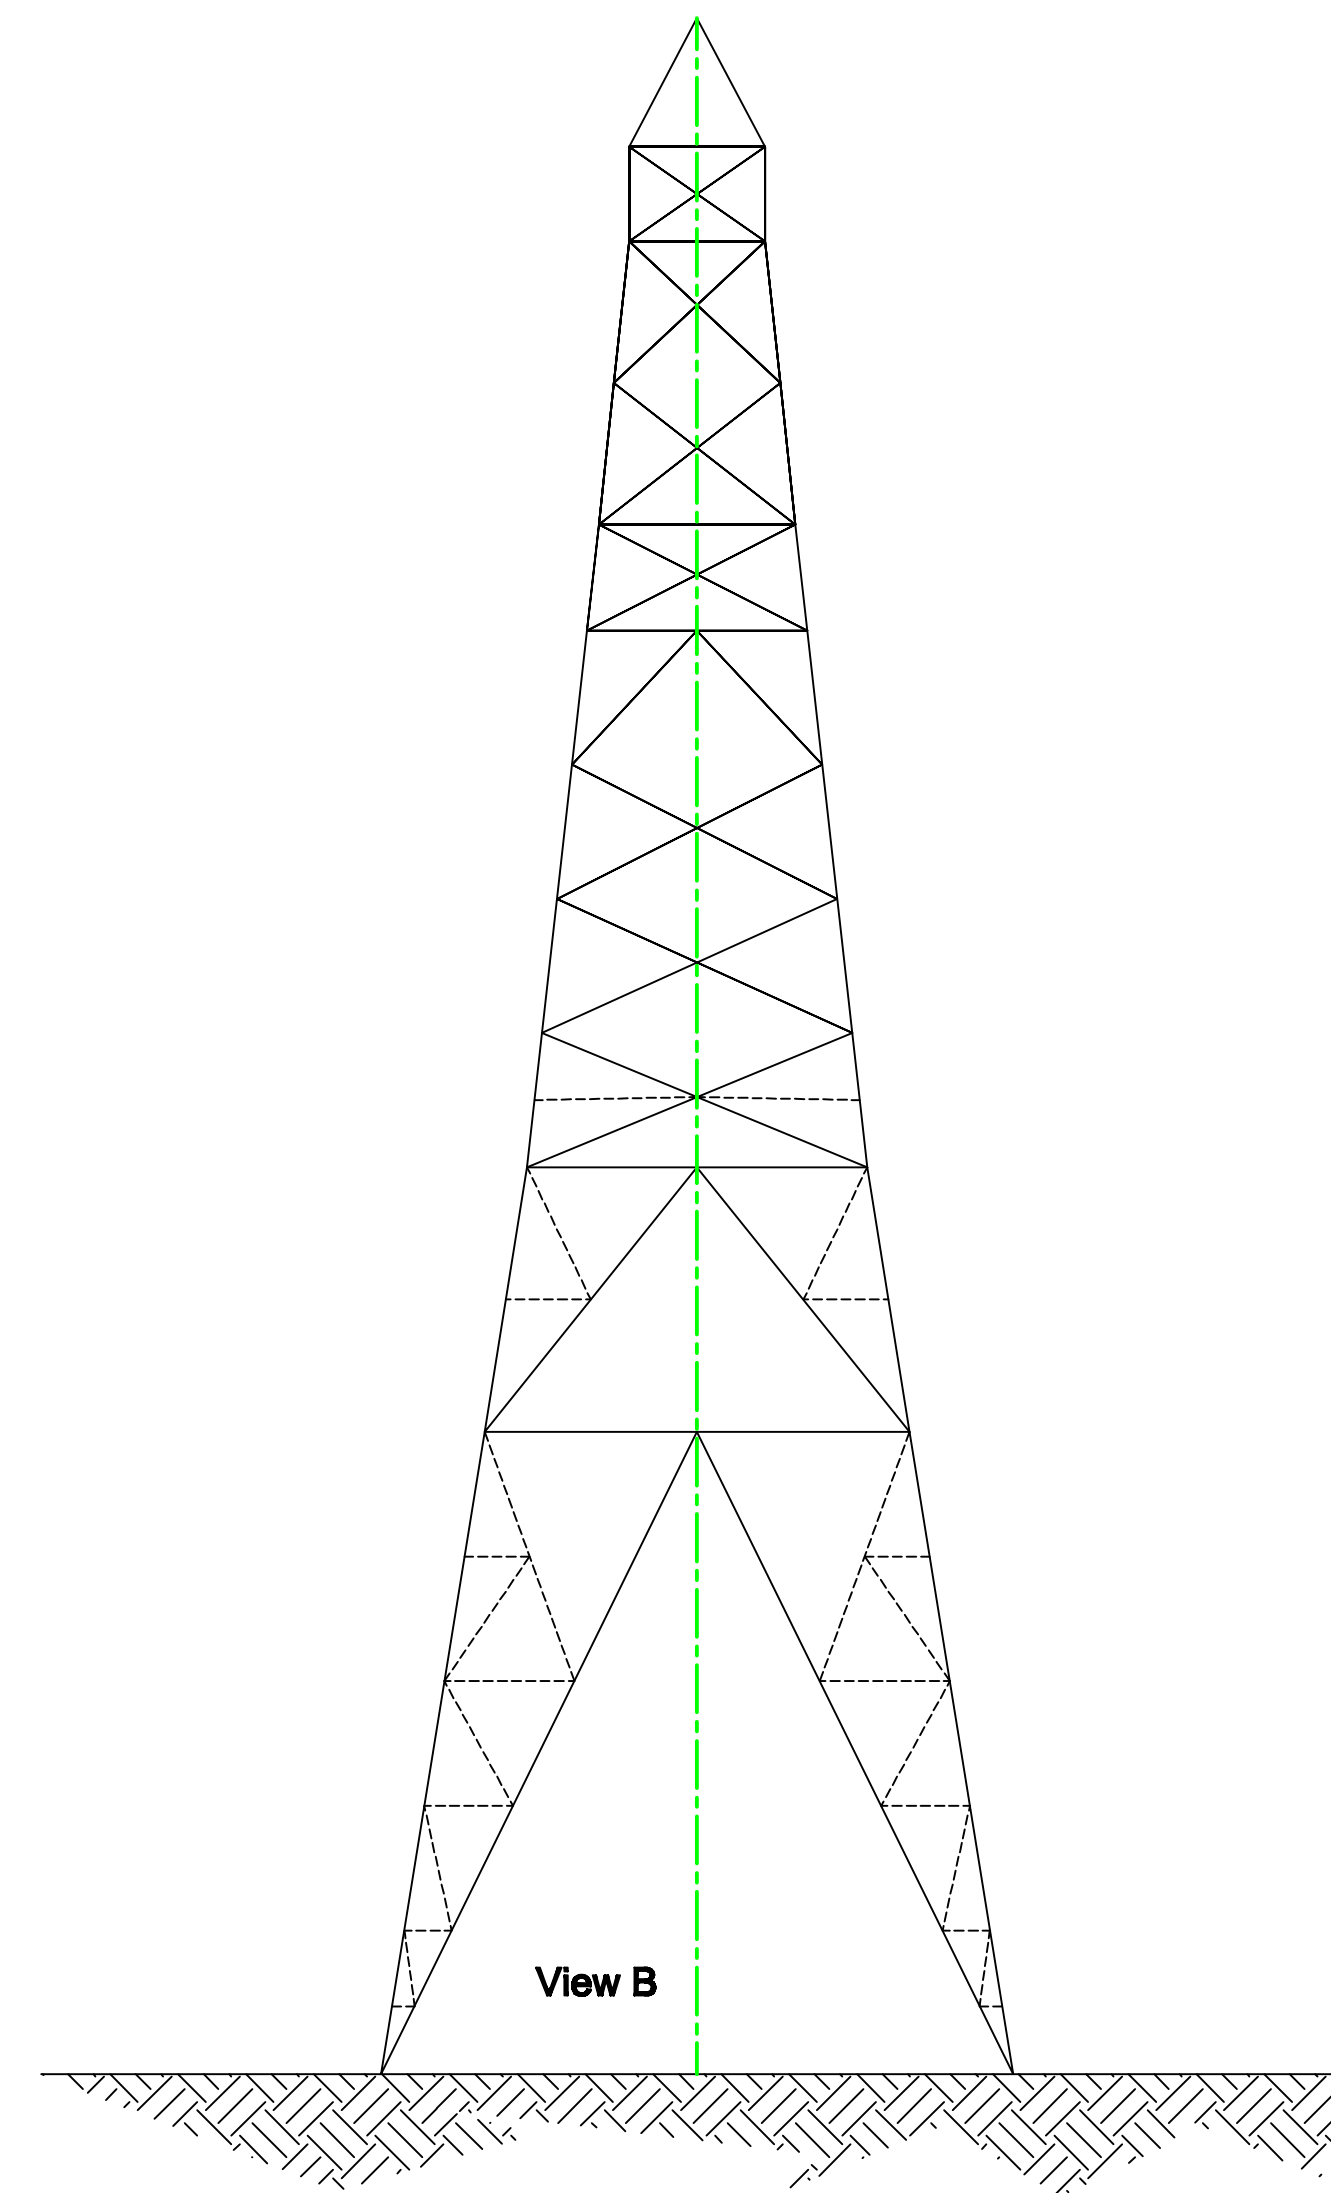

<b>TITLE:</b> <b>TYPE " C-IV-1 " TENSION TOWER - 30 ° line angle</b> <b>TOWER OUTLINE</b>	<b>JOB DESCRIPTION</b> <b>400 kV SINGLE CIRCUIT TRANSMISSION LINE</b> <b>TYRONE - CAVAN 400 kV LINE</b>
---	---


**View 3: Not To Scale**

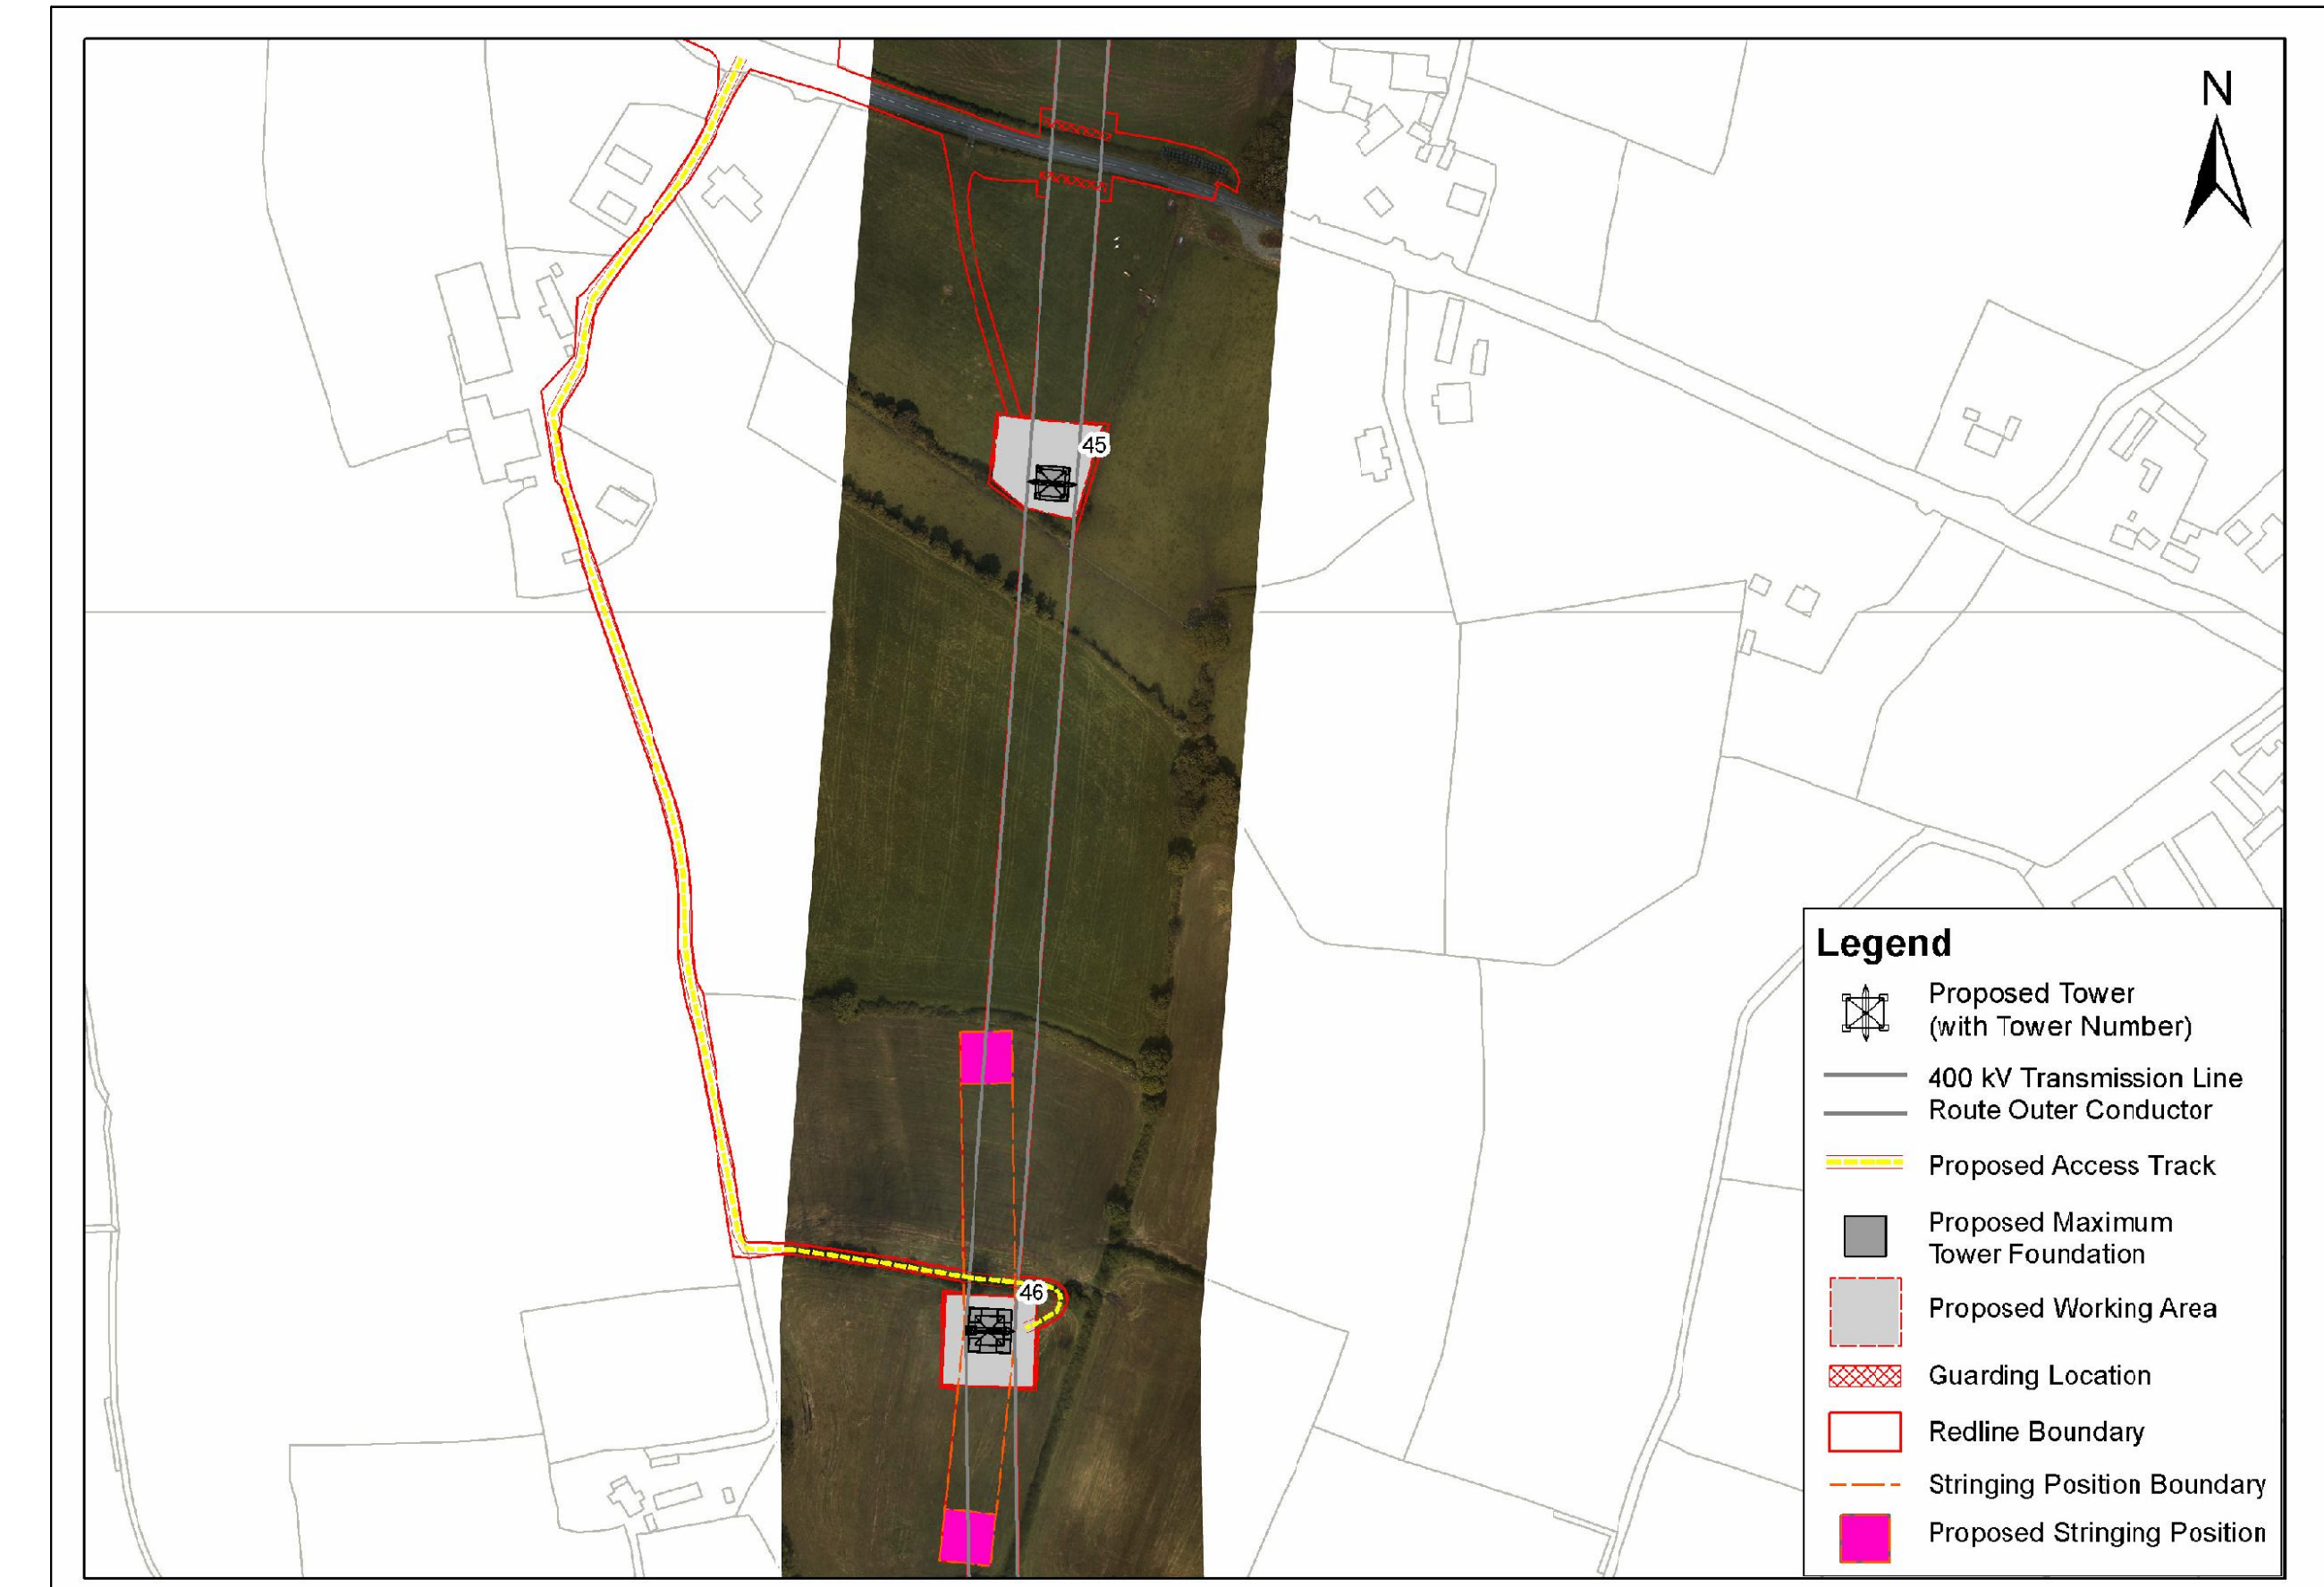

**View 4: Not To Scale**



**View 5: 1/500**

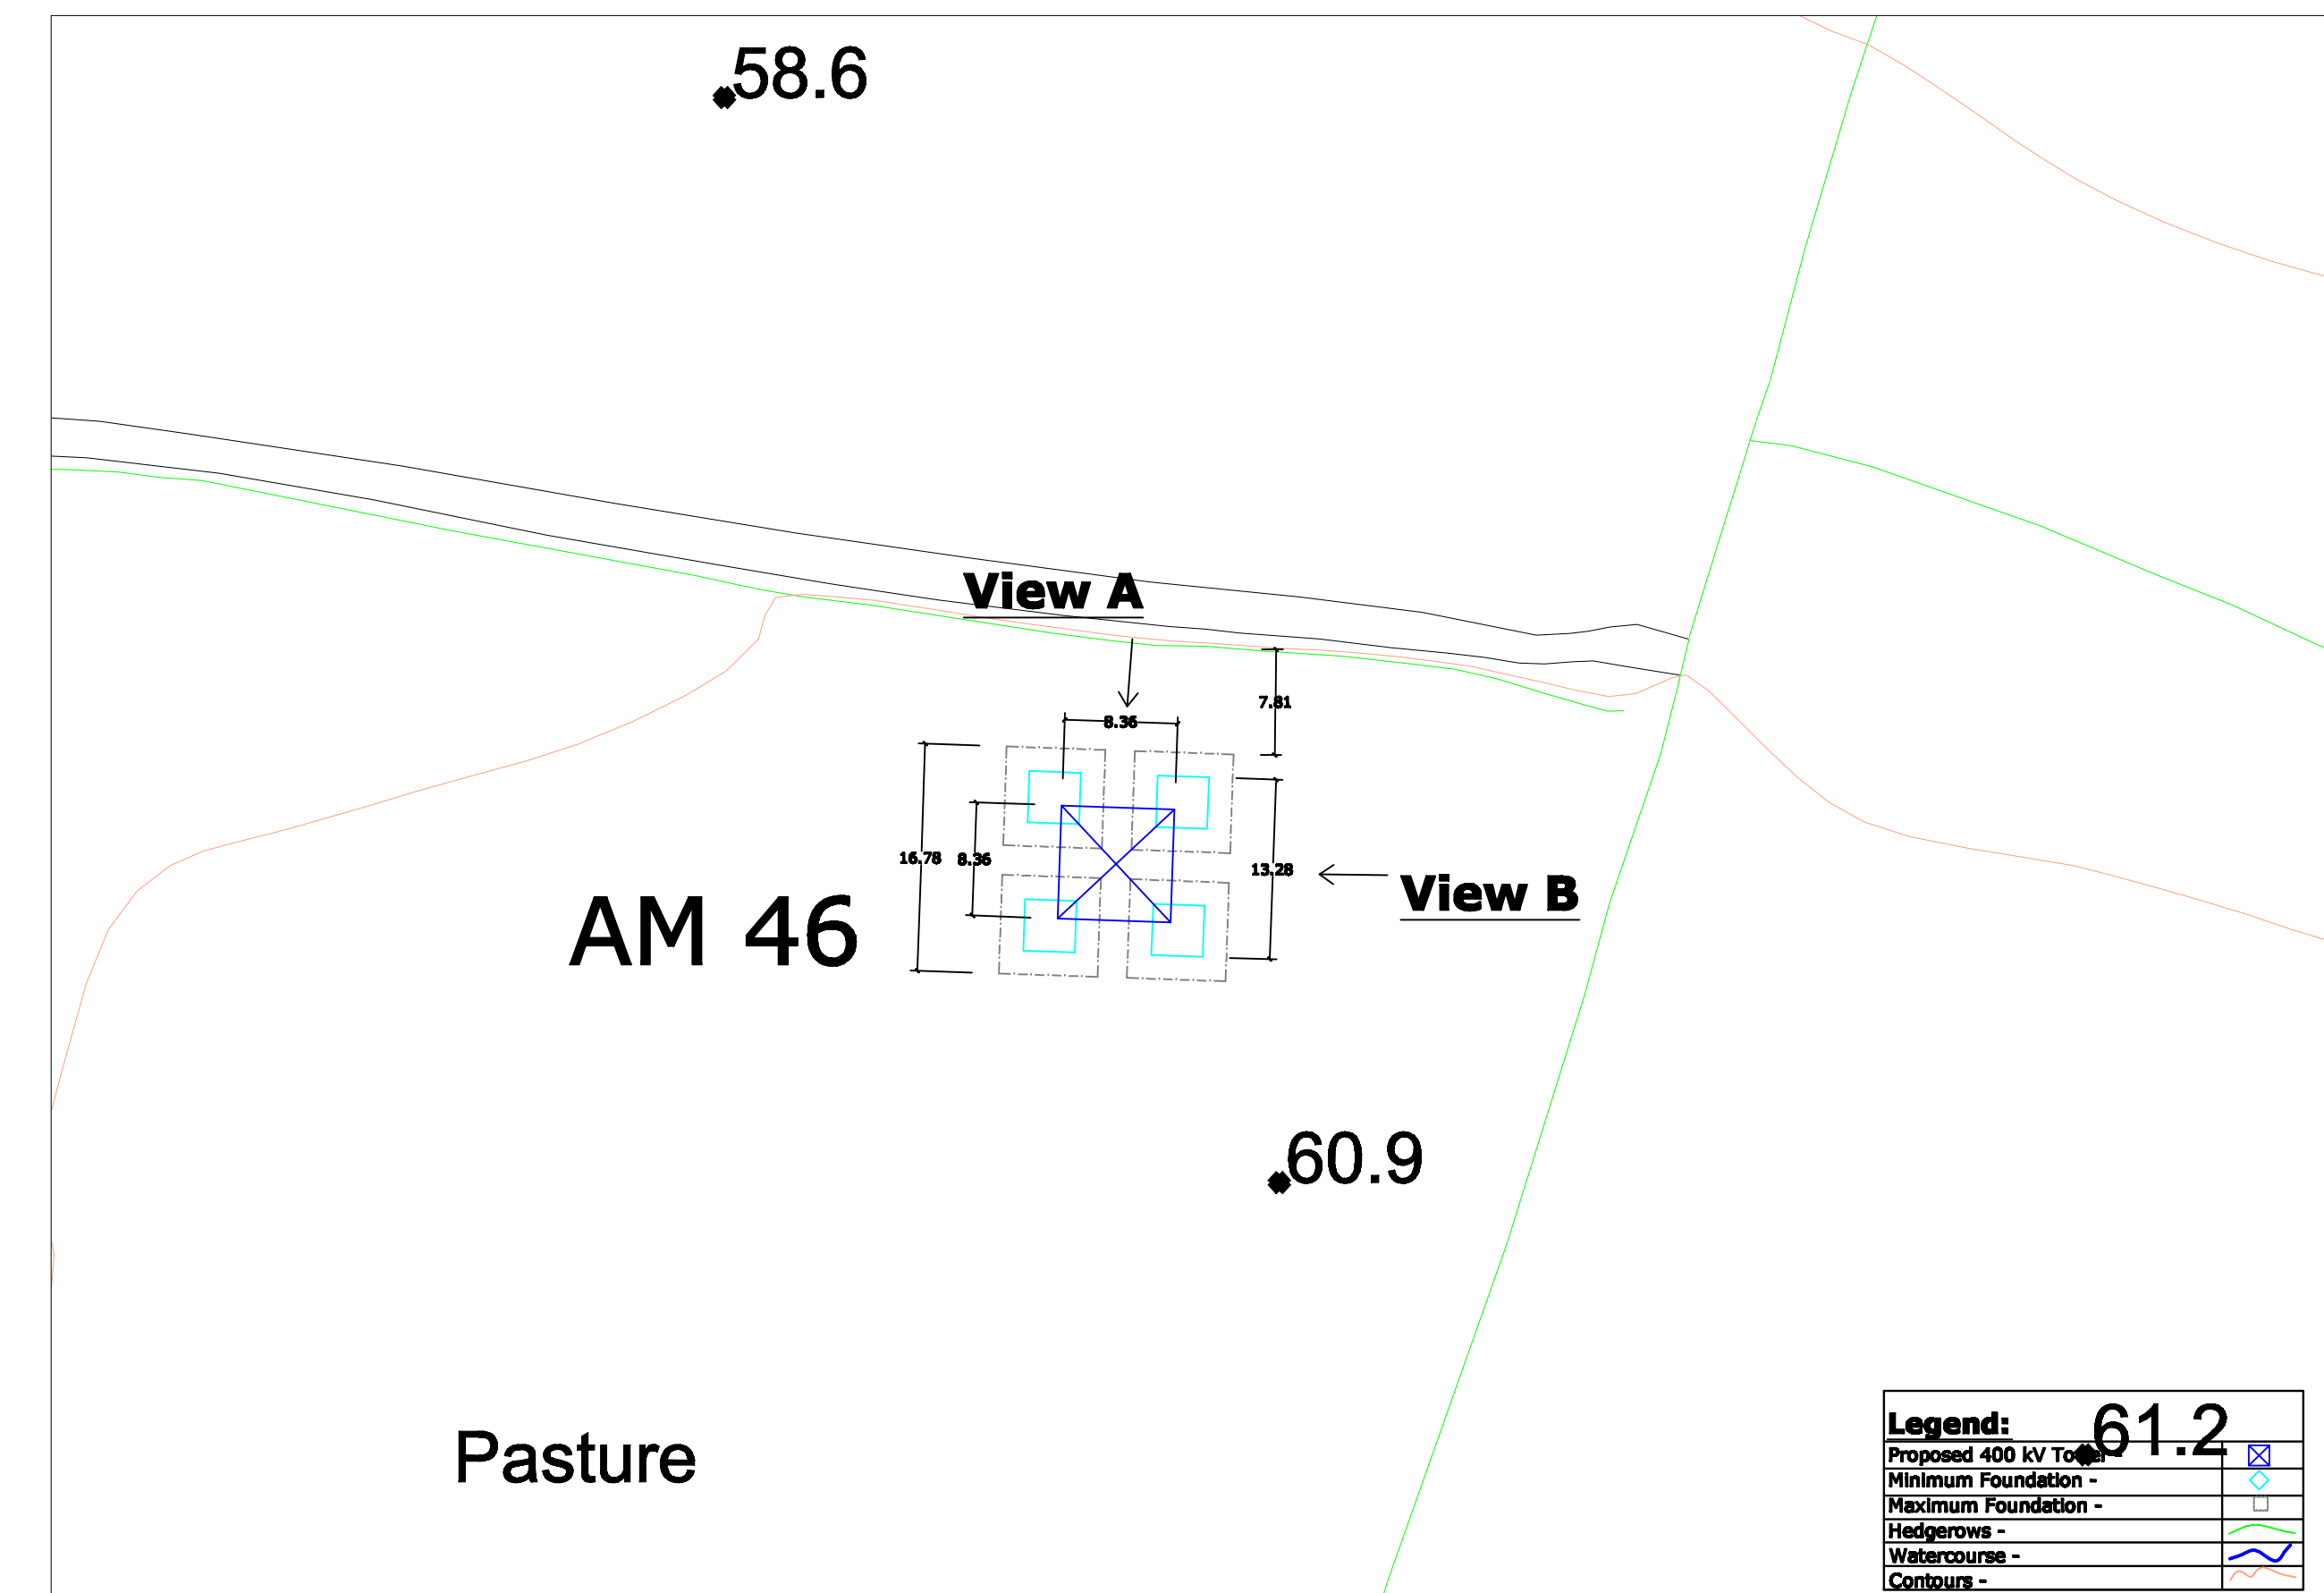

View 1 - Site Location Map  
View 2 - Tower Drawing  
View 3 - Associated Works Drawing  
View 4 - Overhead Line Route Map  
View 5 - Tower & Foundation Layout

**Note:**  
All foundations and towers are square in plan.

[illegible]