




View 1
Not To
Scale

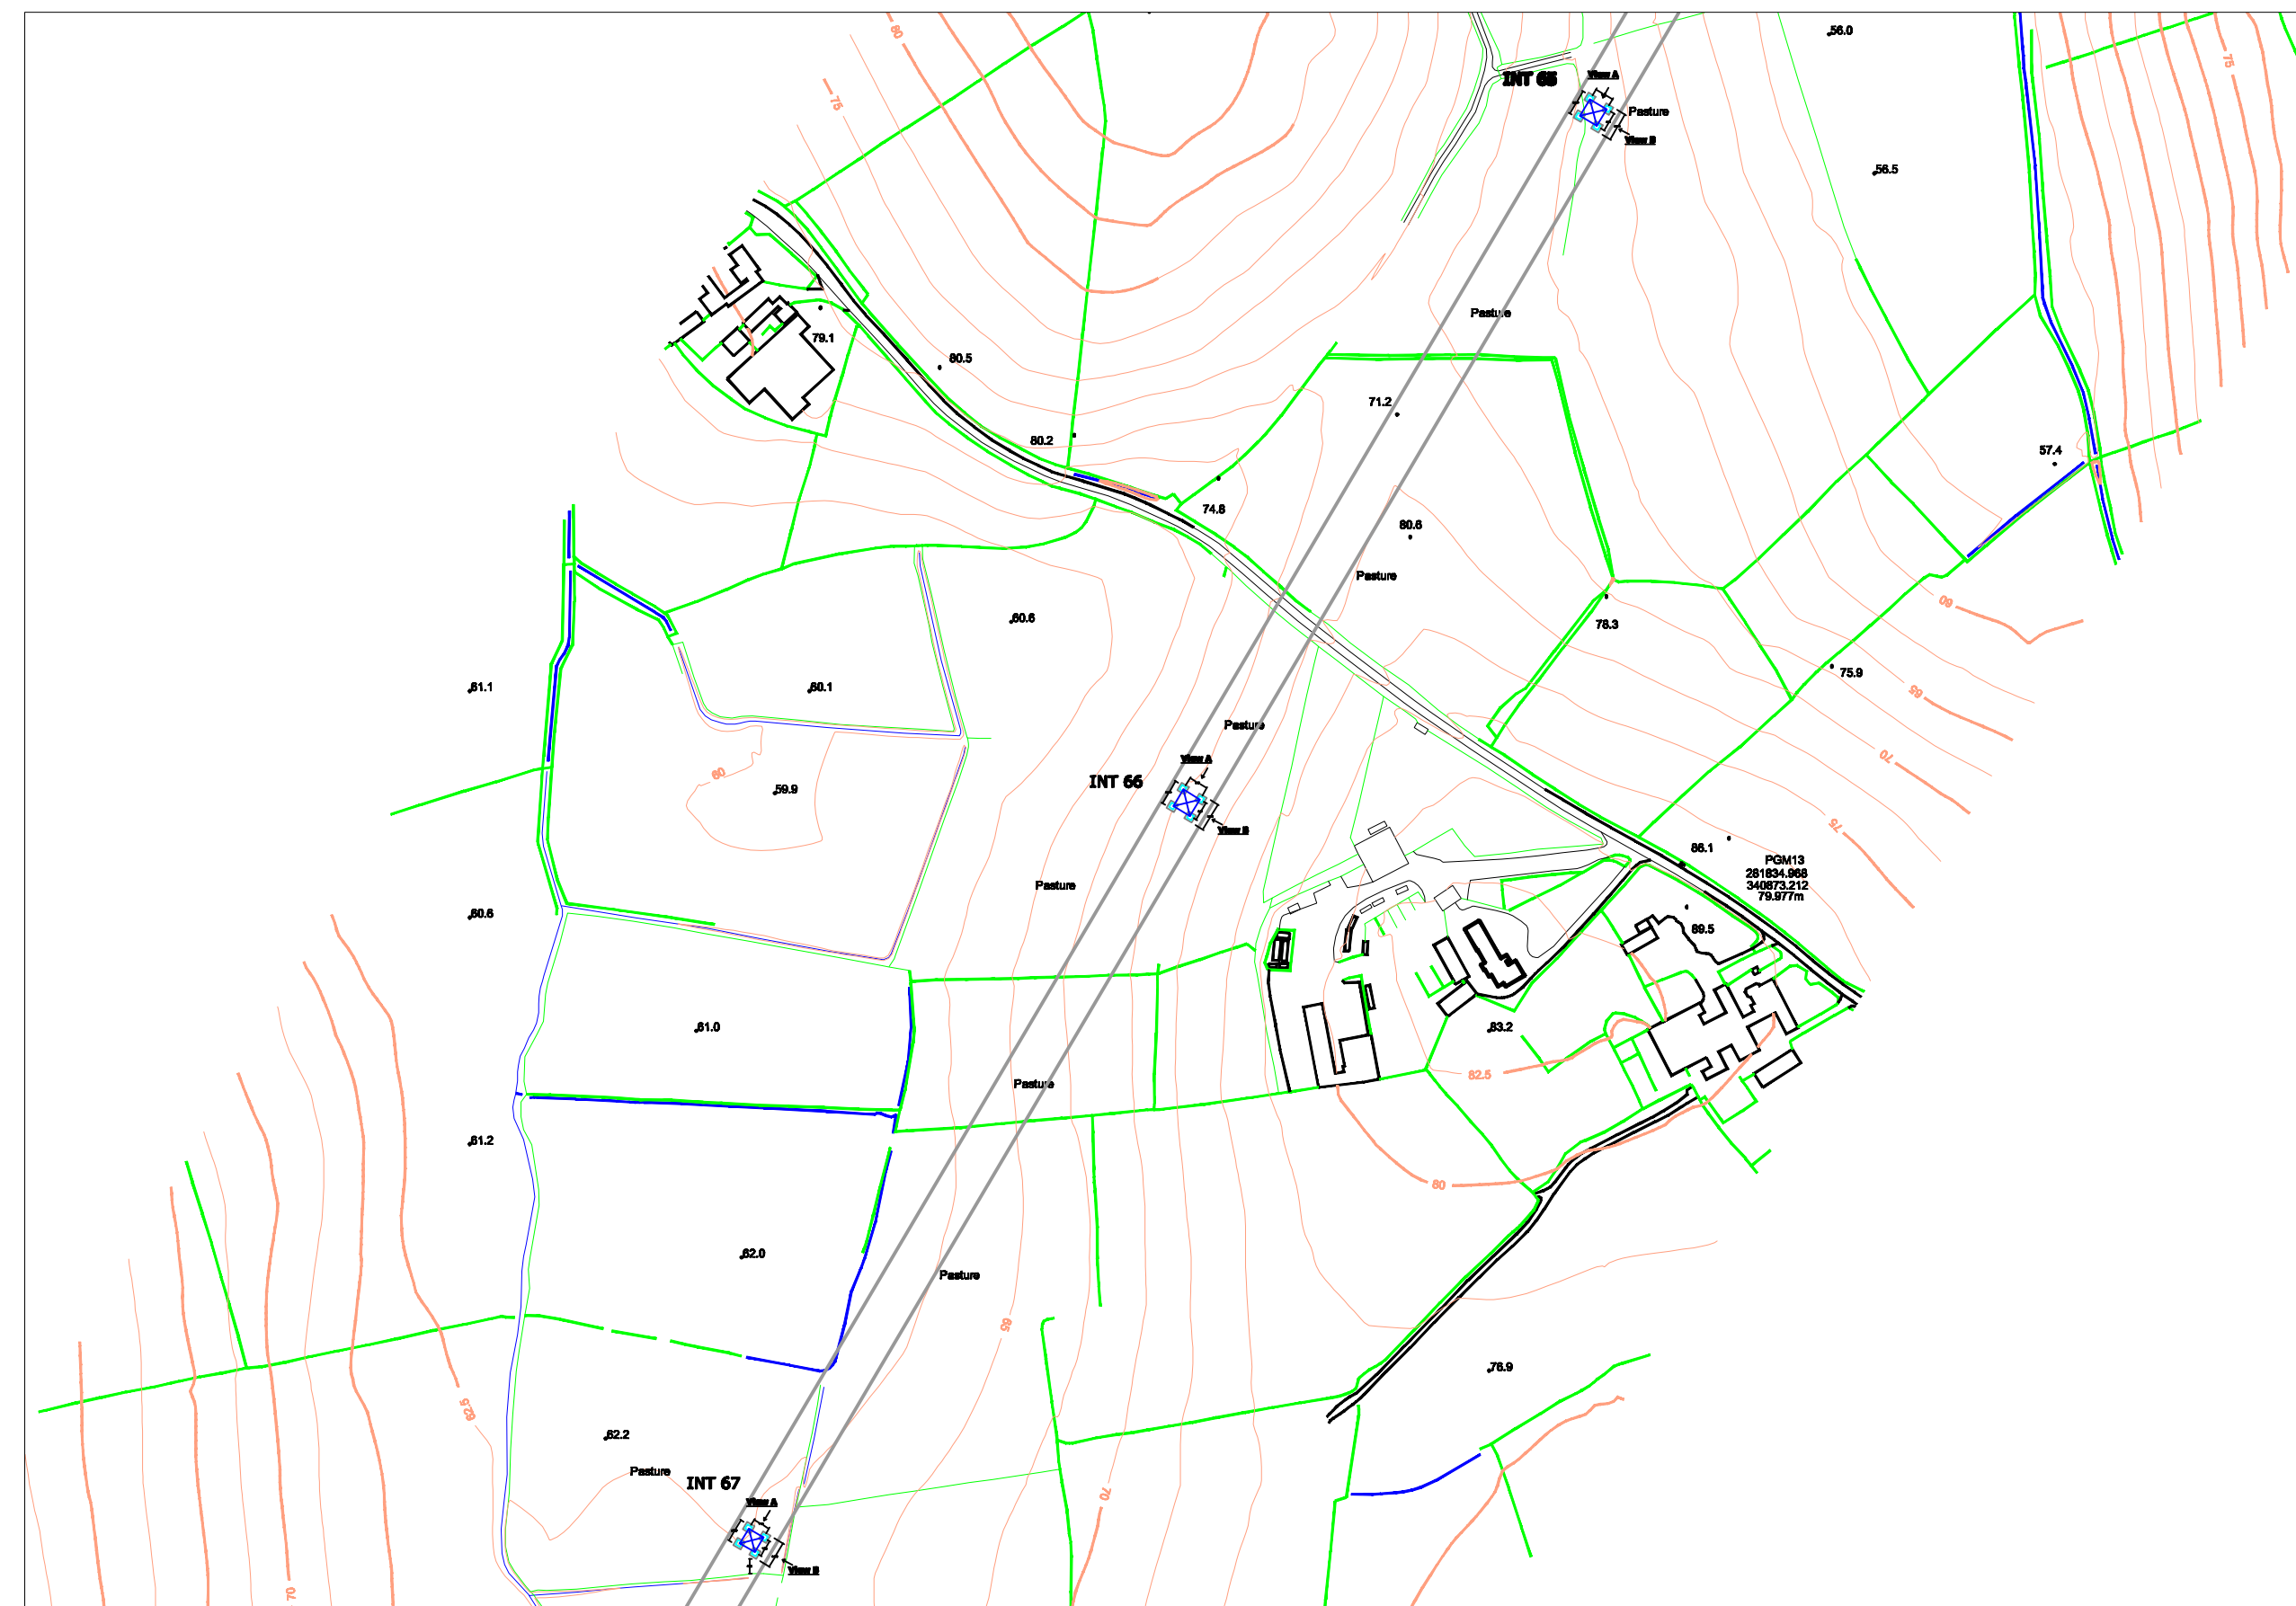

View 2: 1/100

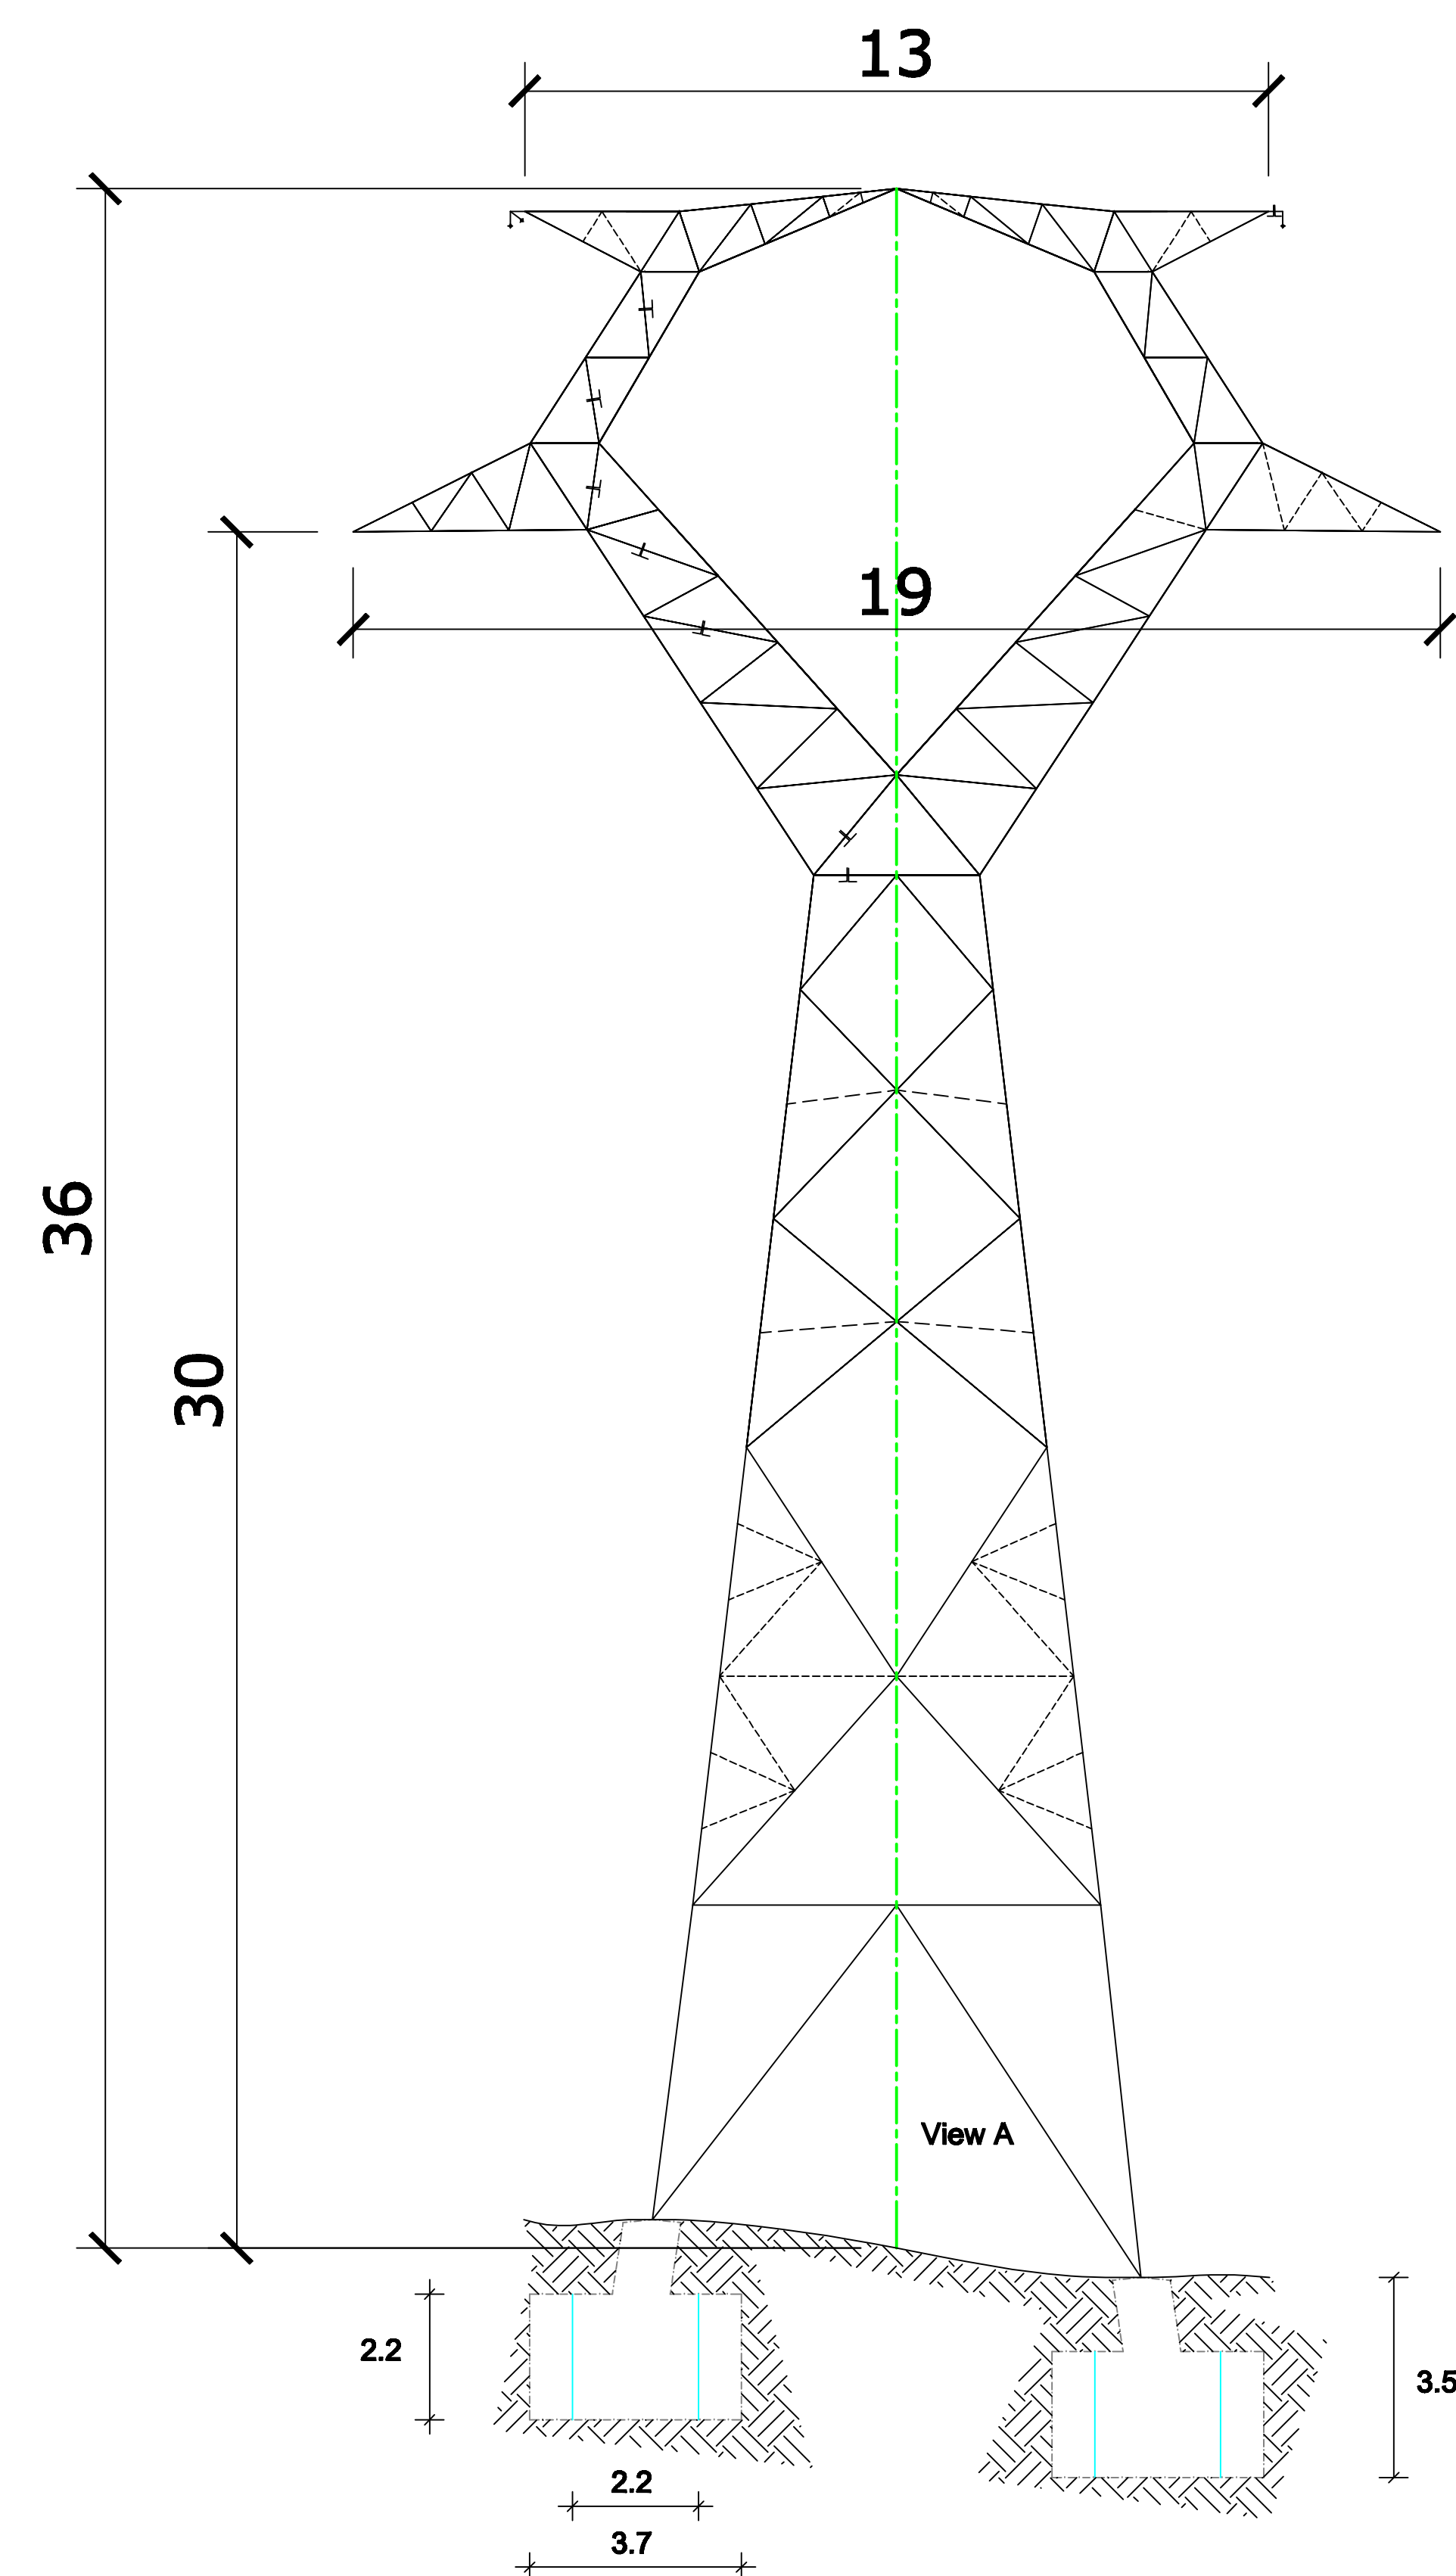

Note: Cyan line in foundation represents minimum foundation size
All dimensions are in meters

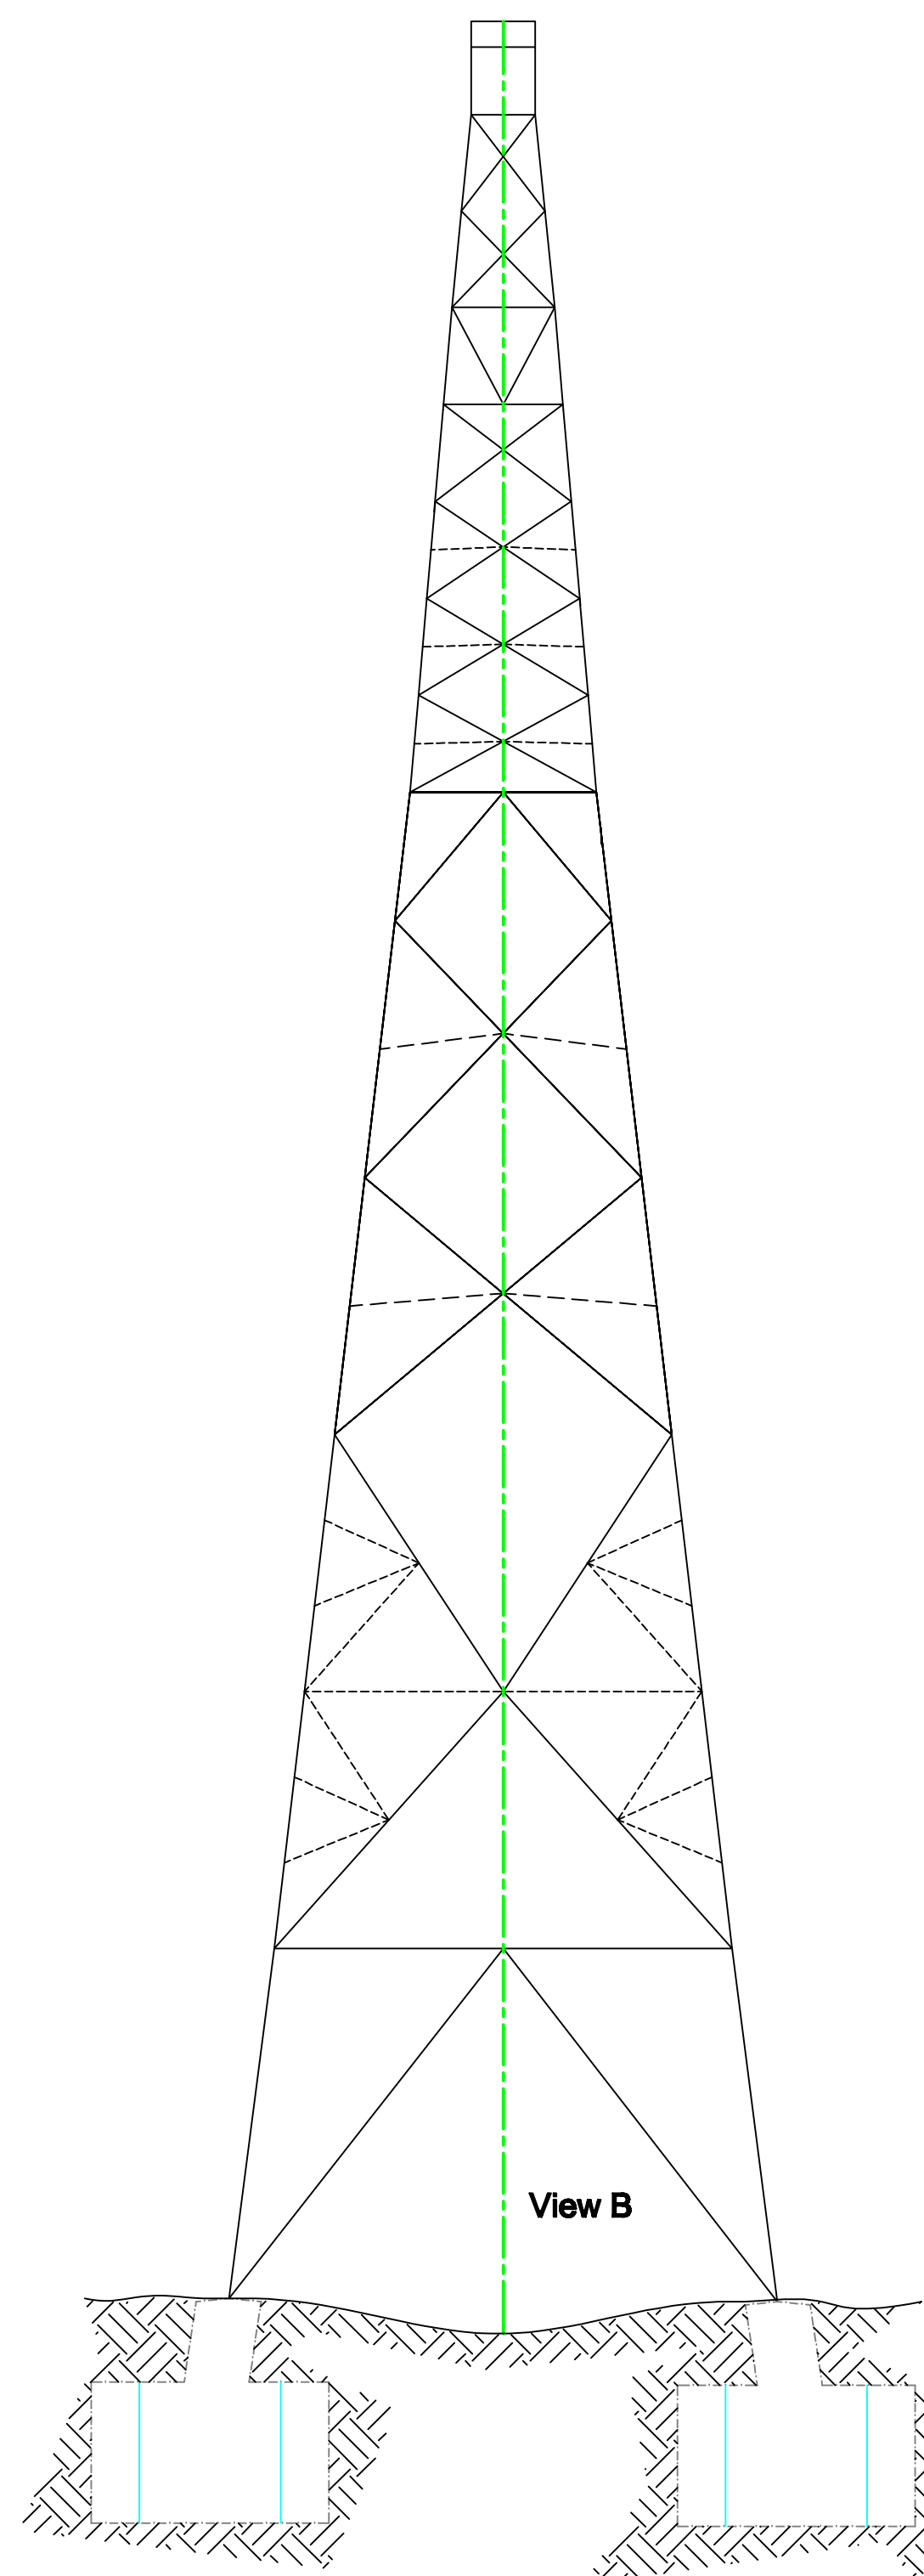


TYPE " C-IV-1 " SUSPENSION TOWER
TOWER OUTLINE

JOB DESCRIPTION	<p>400 kV SINGLE CIRCUIT TRANSMISSION LINE</p> <p>TYRONE - CAVAN 400 kV LINE</p>
-----------------	--


View 3: Not To Scale



View 4: Not To Scale

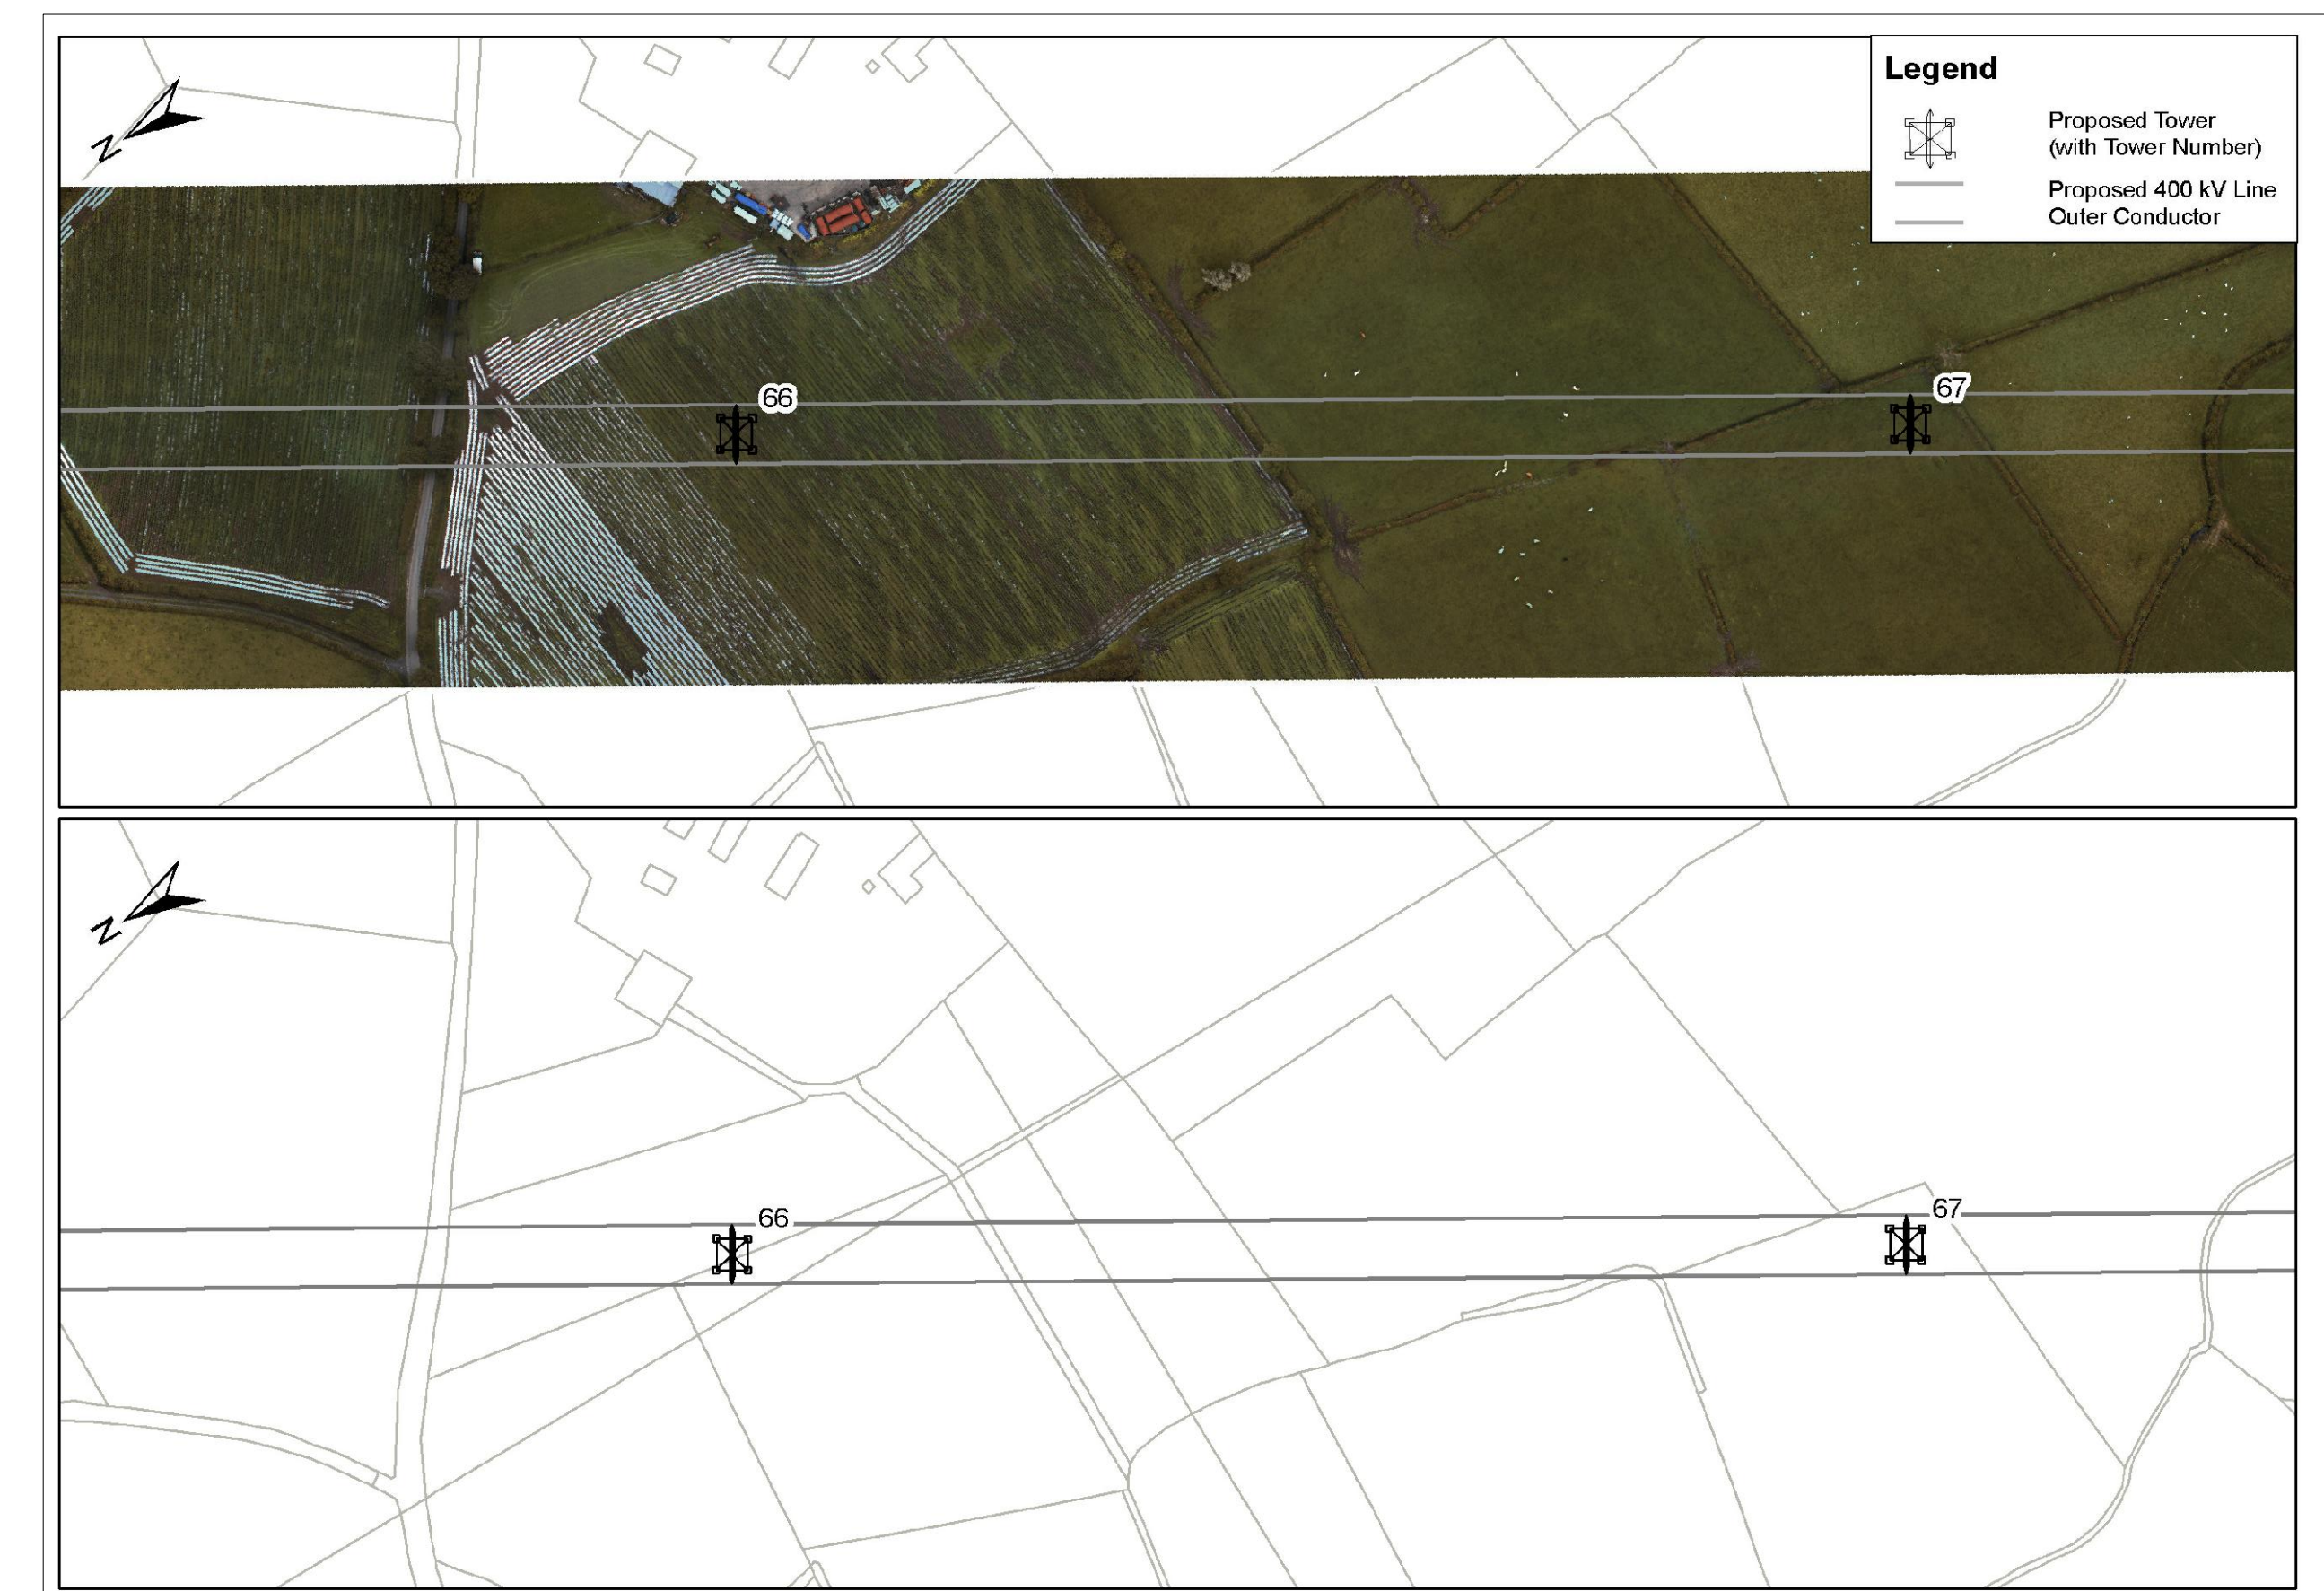

View 5: 1/500

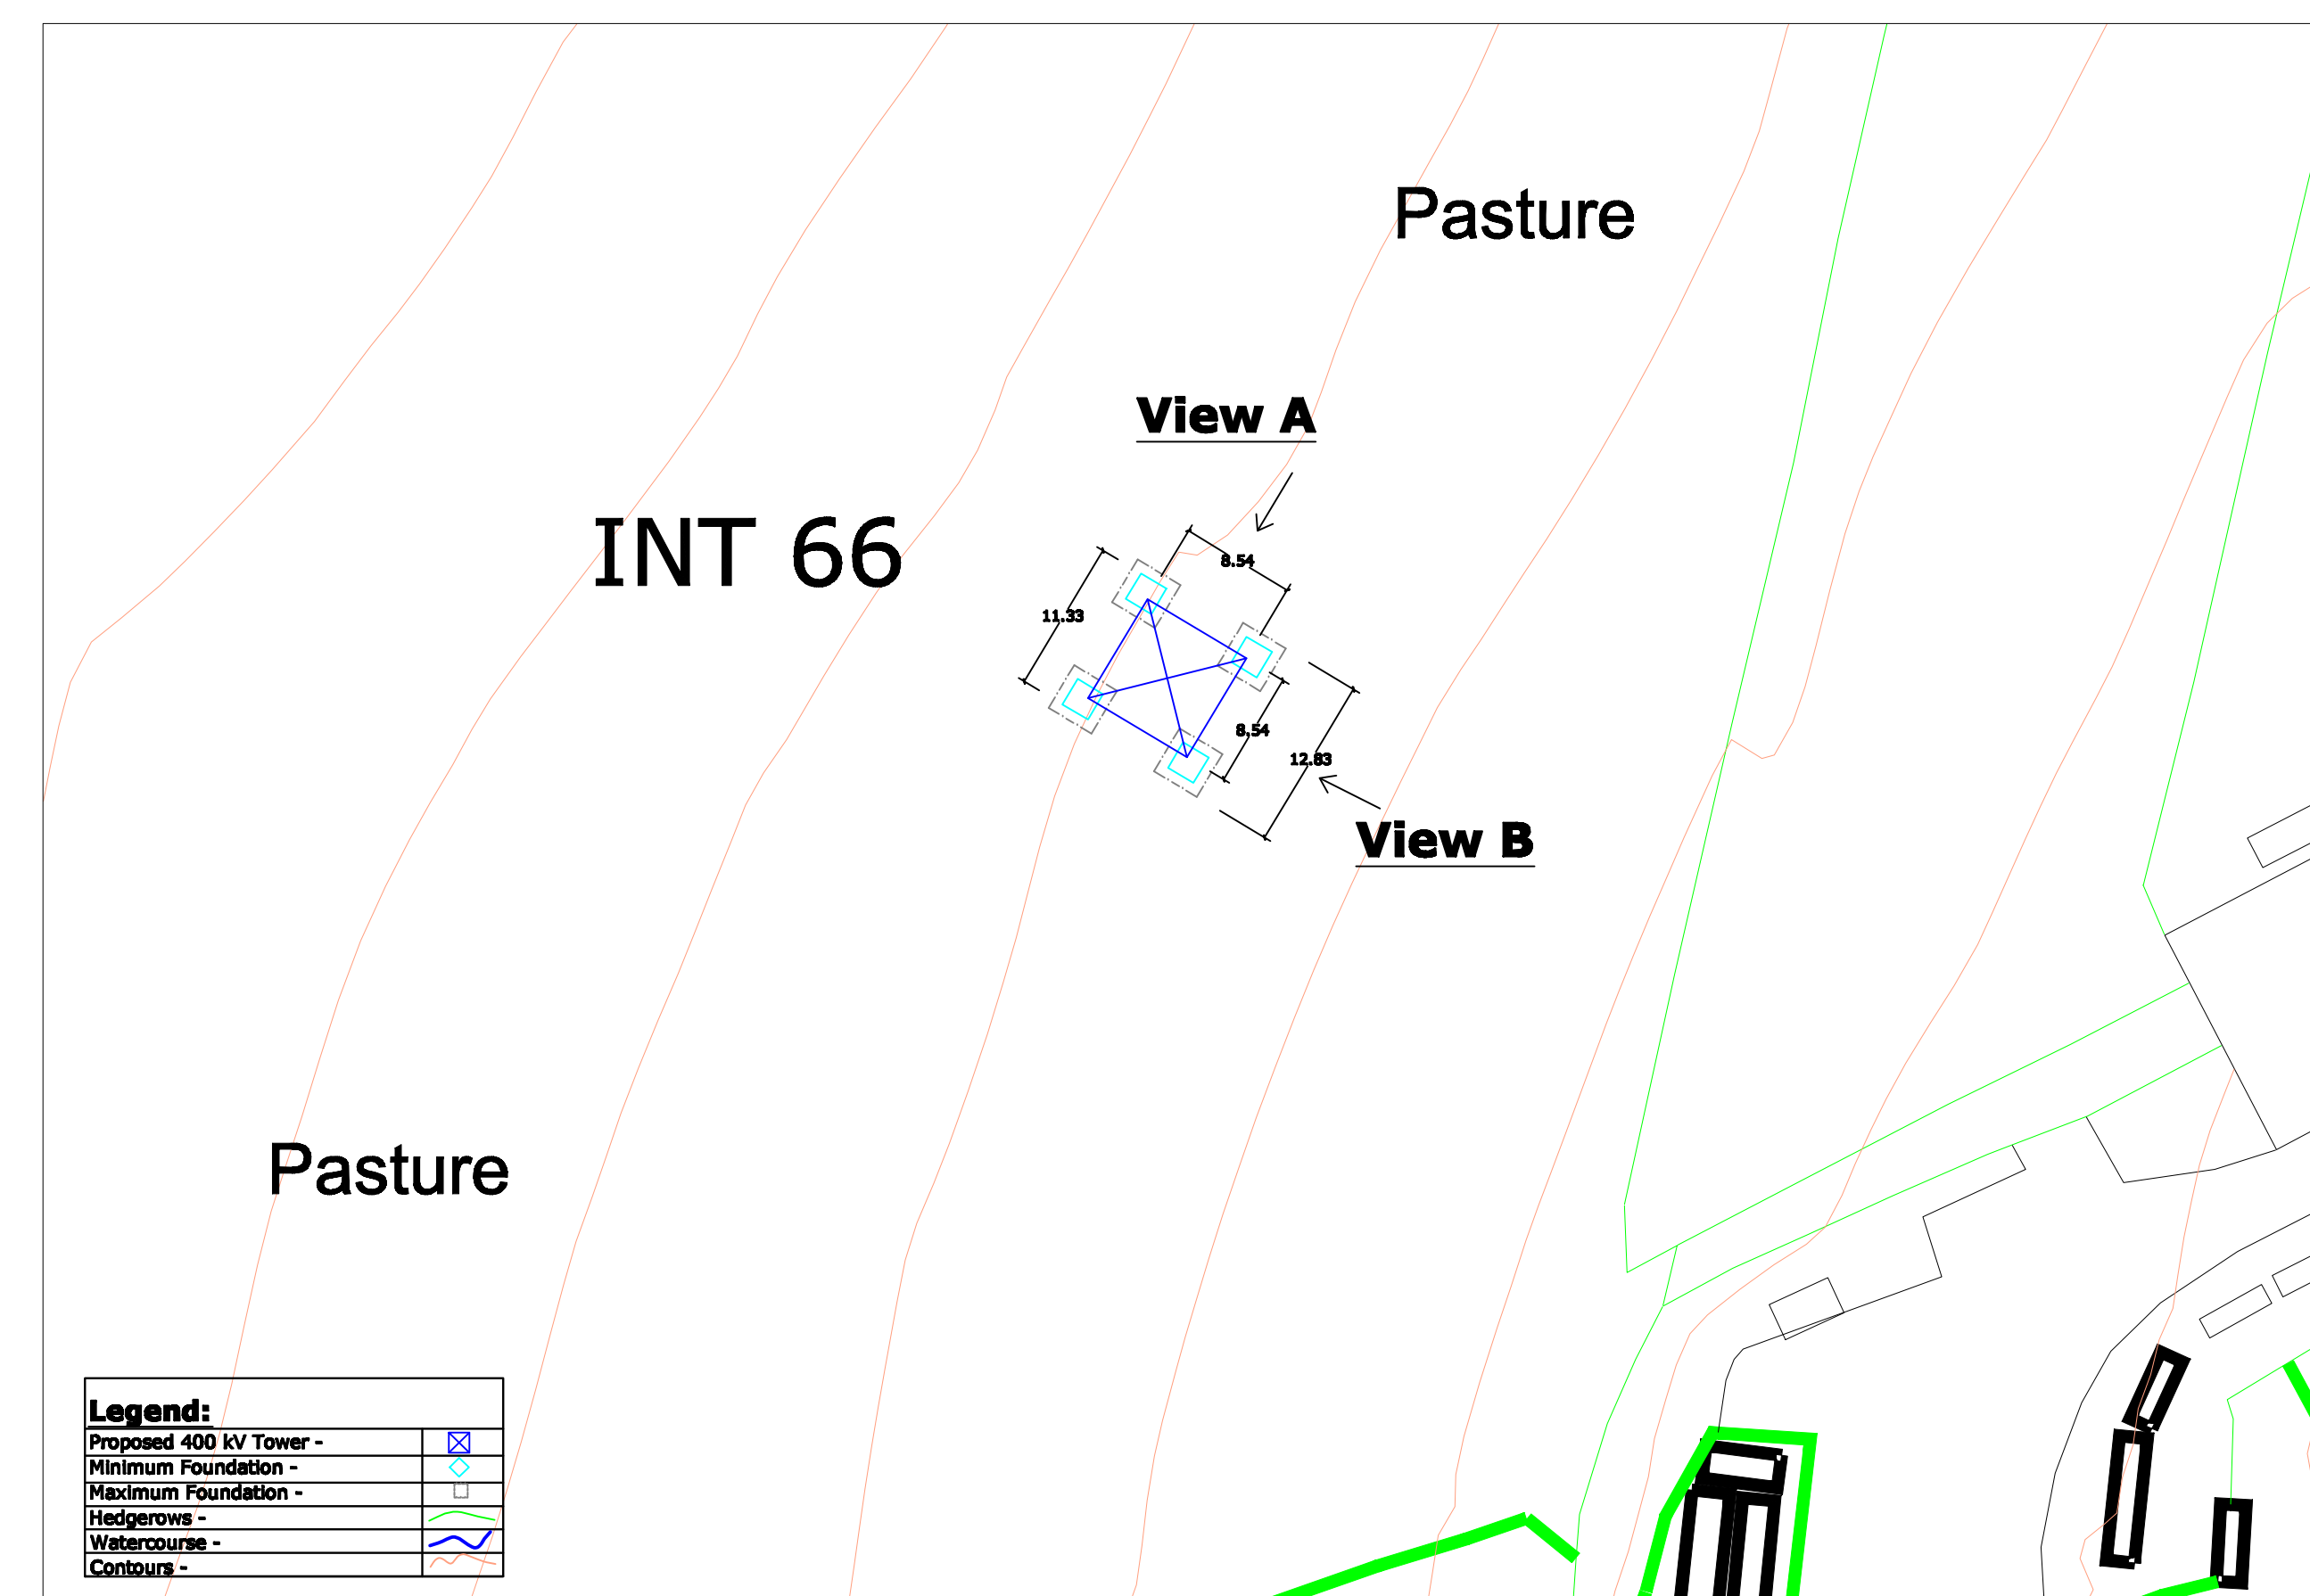

View 1 - Site Location Map
View 2 - Tower Drawing
View 3 - Associated Works Drawing
View 4 - Overhead Line Route Map
View 5 - Tower & Foundation Layout

Note:
All foundations and towers are square in plan.

[illegible]