



View 1  
Not To  
Scale

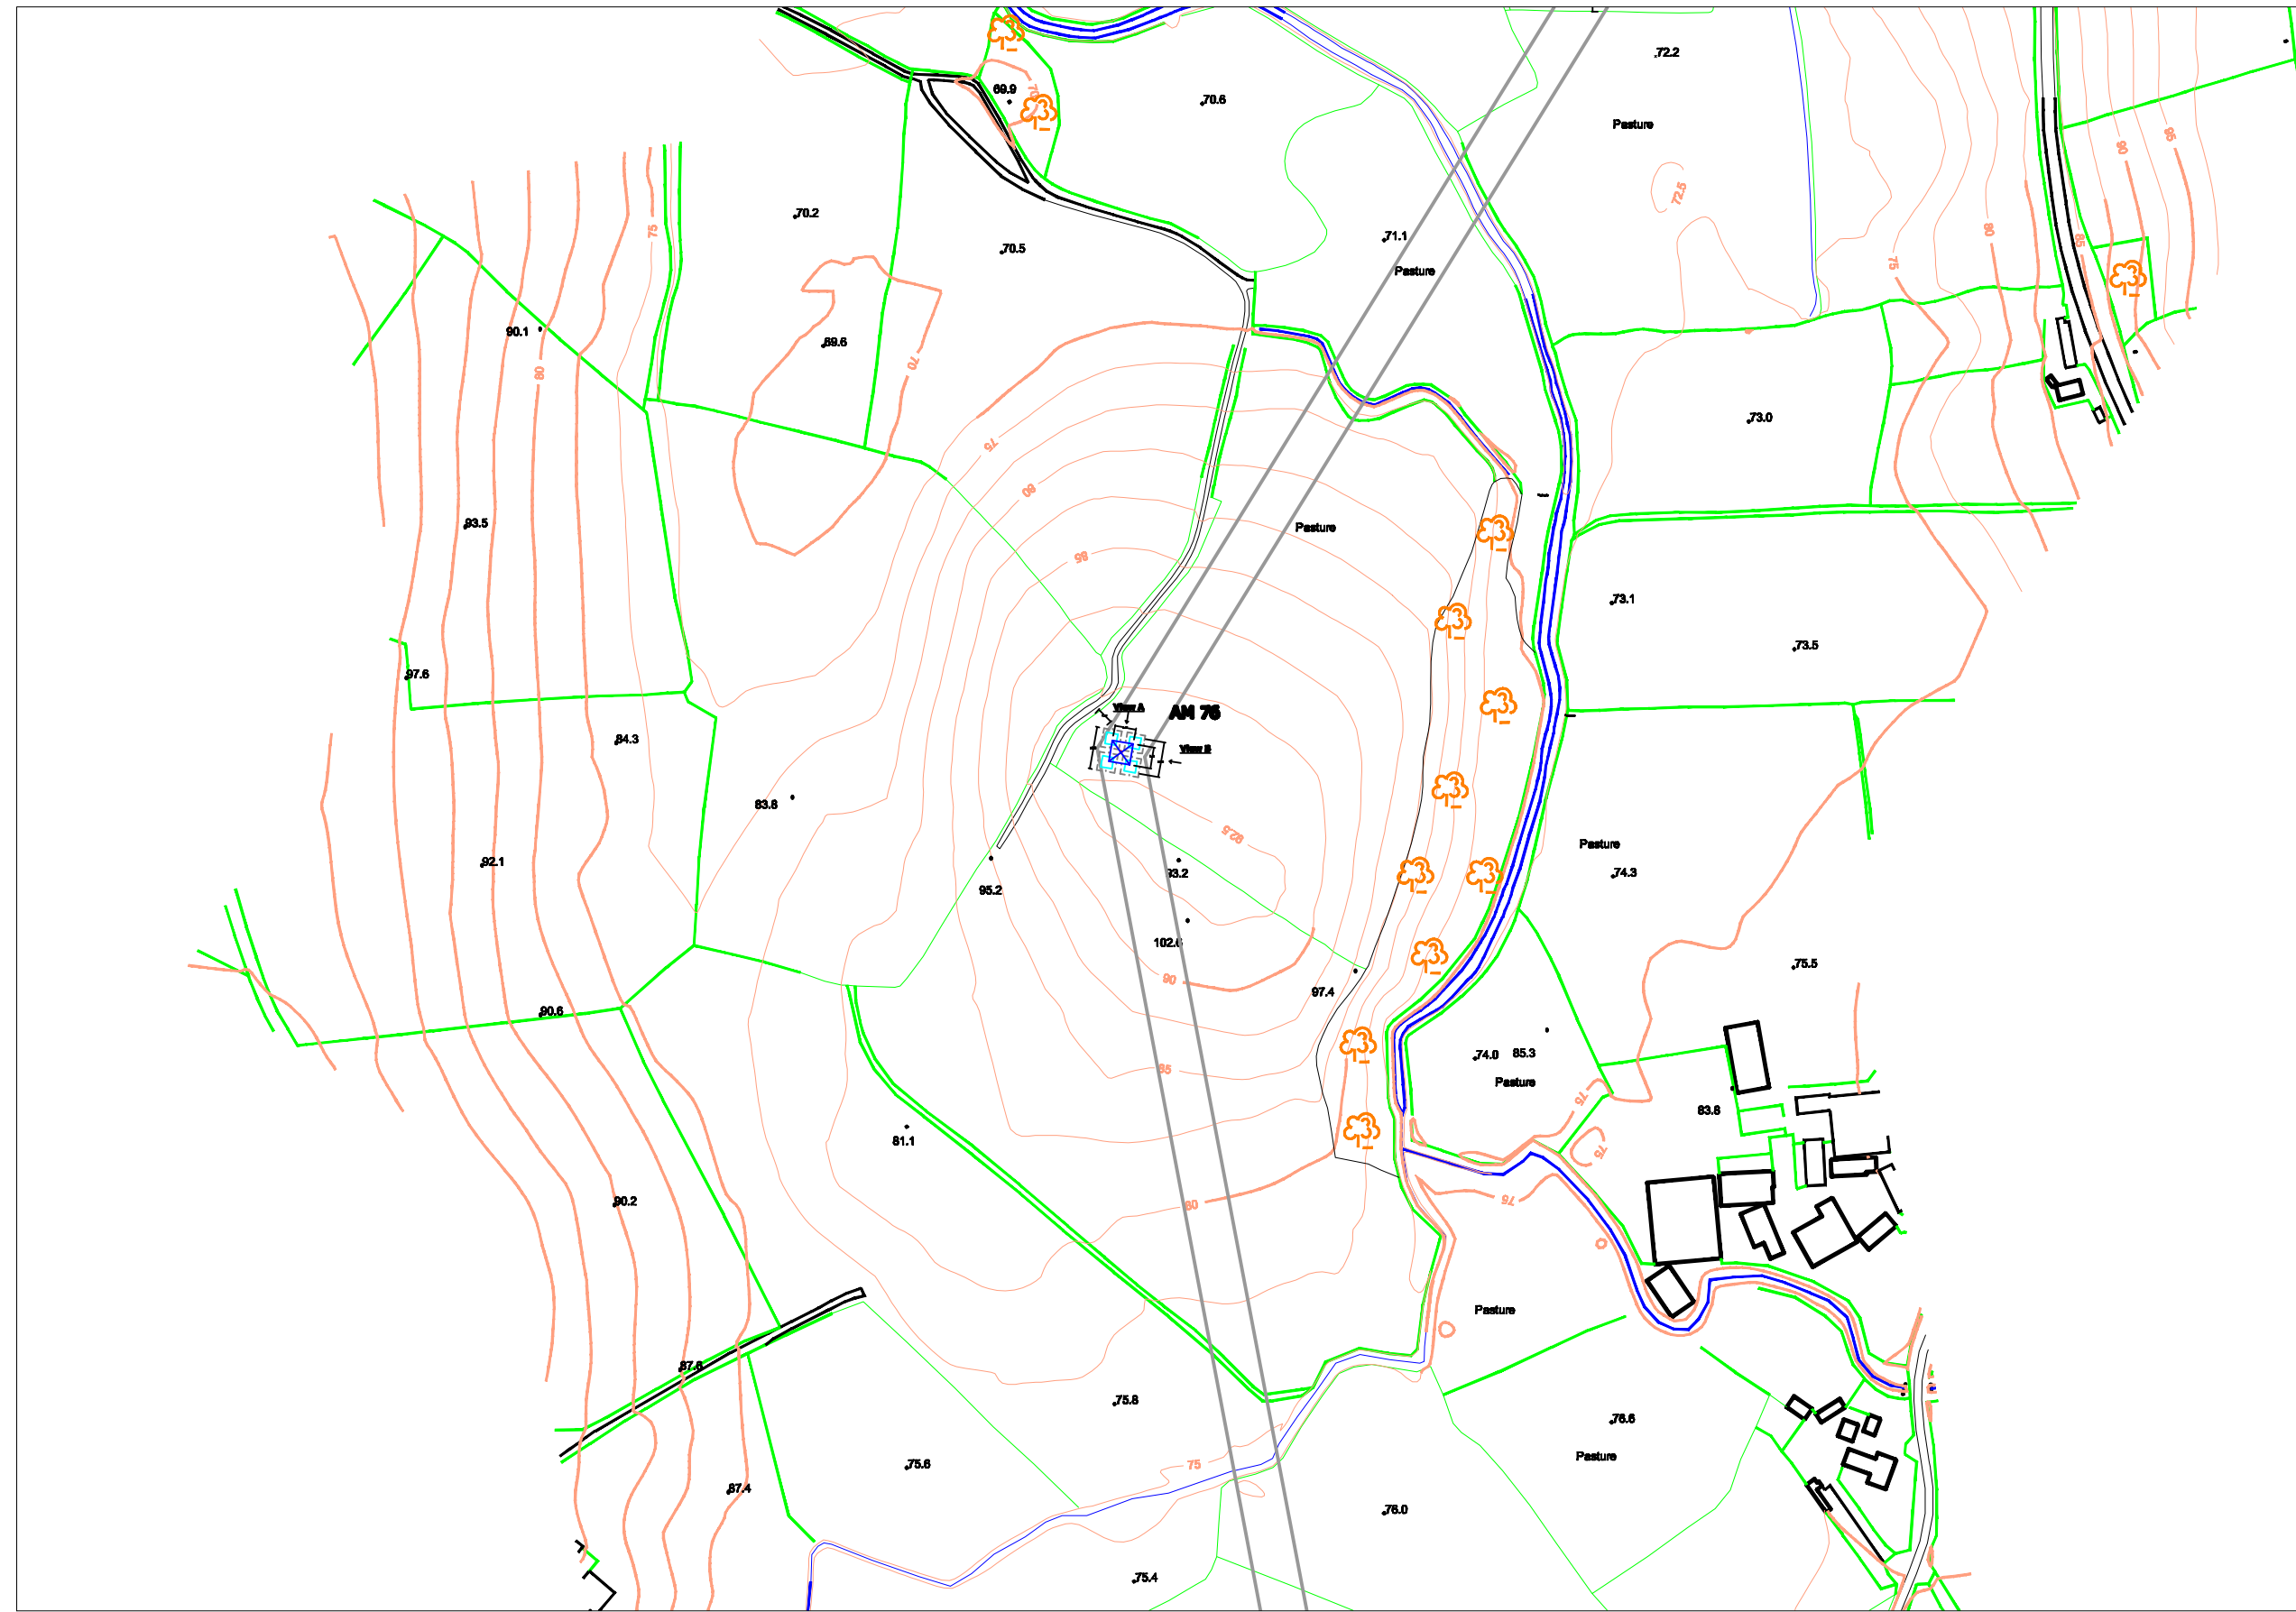

View 2: 1/100

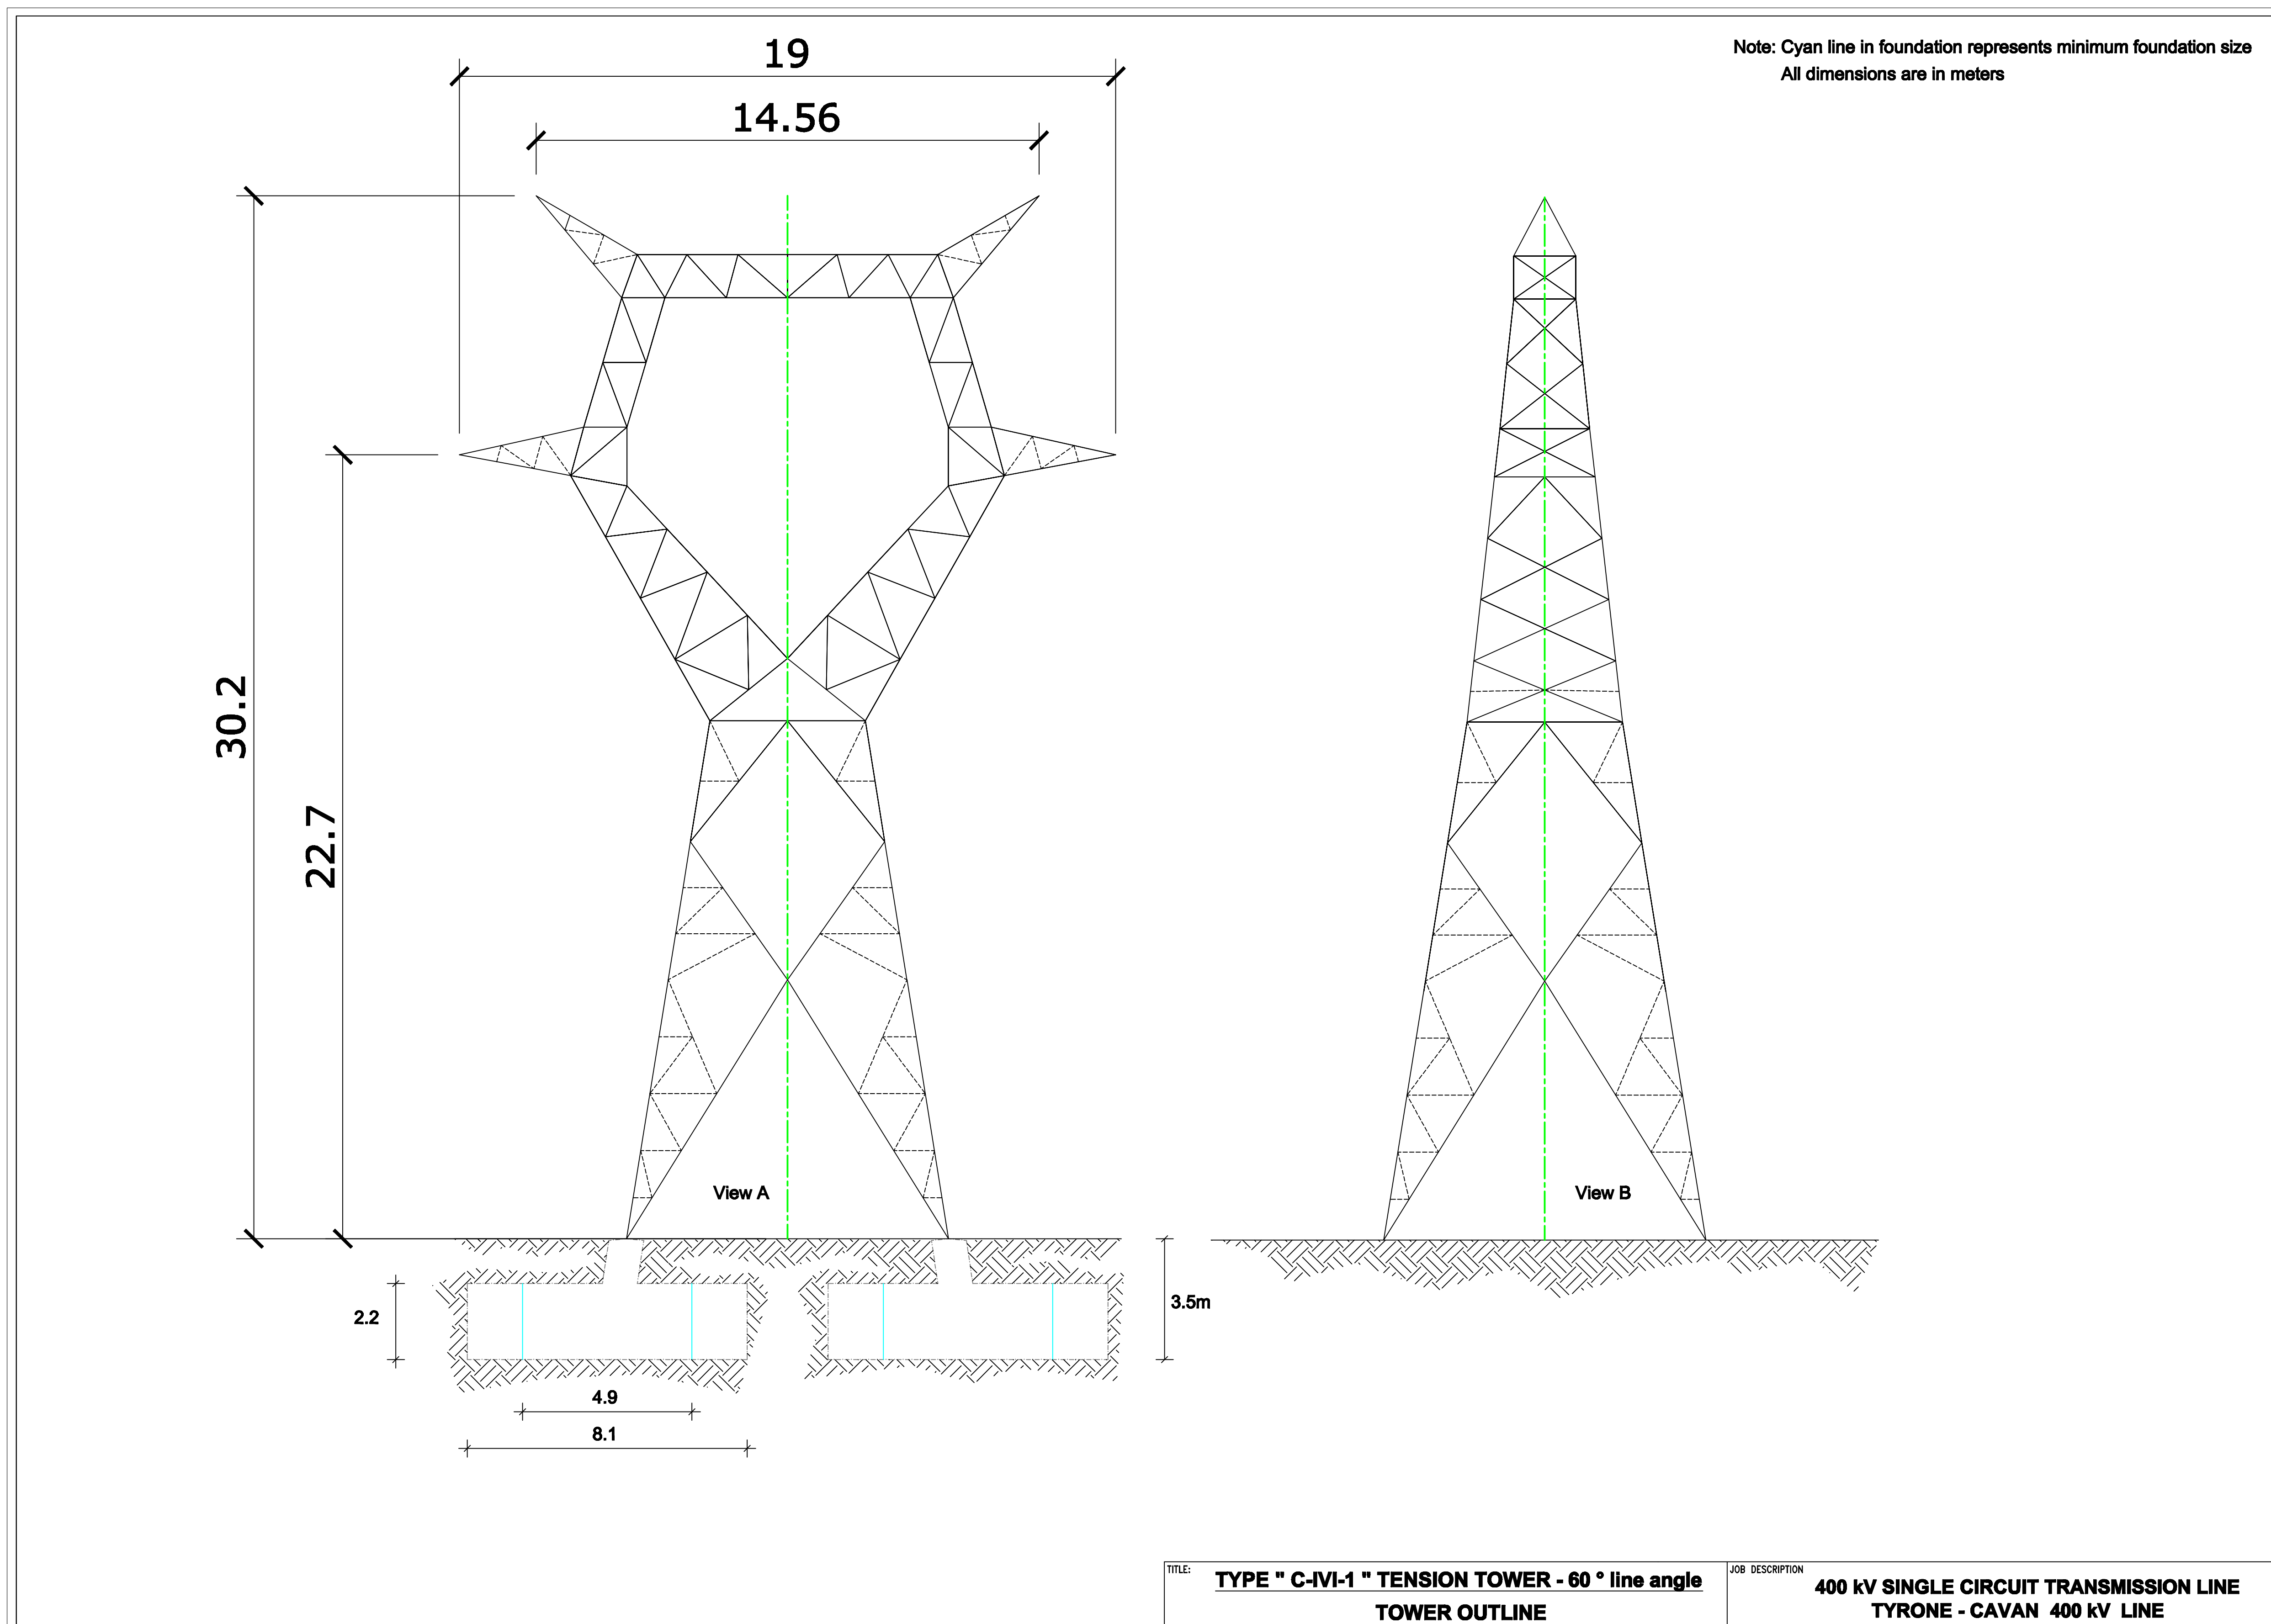


***View 3: Not To Scale***



**View 4: Not To Scale**



View 5: 1/500

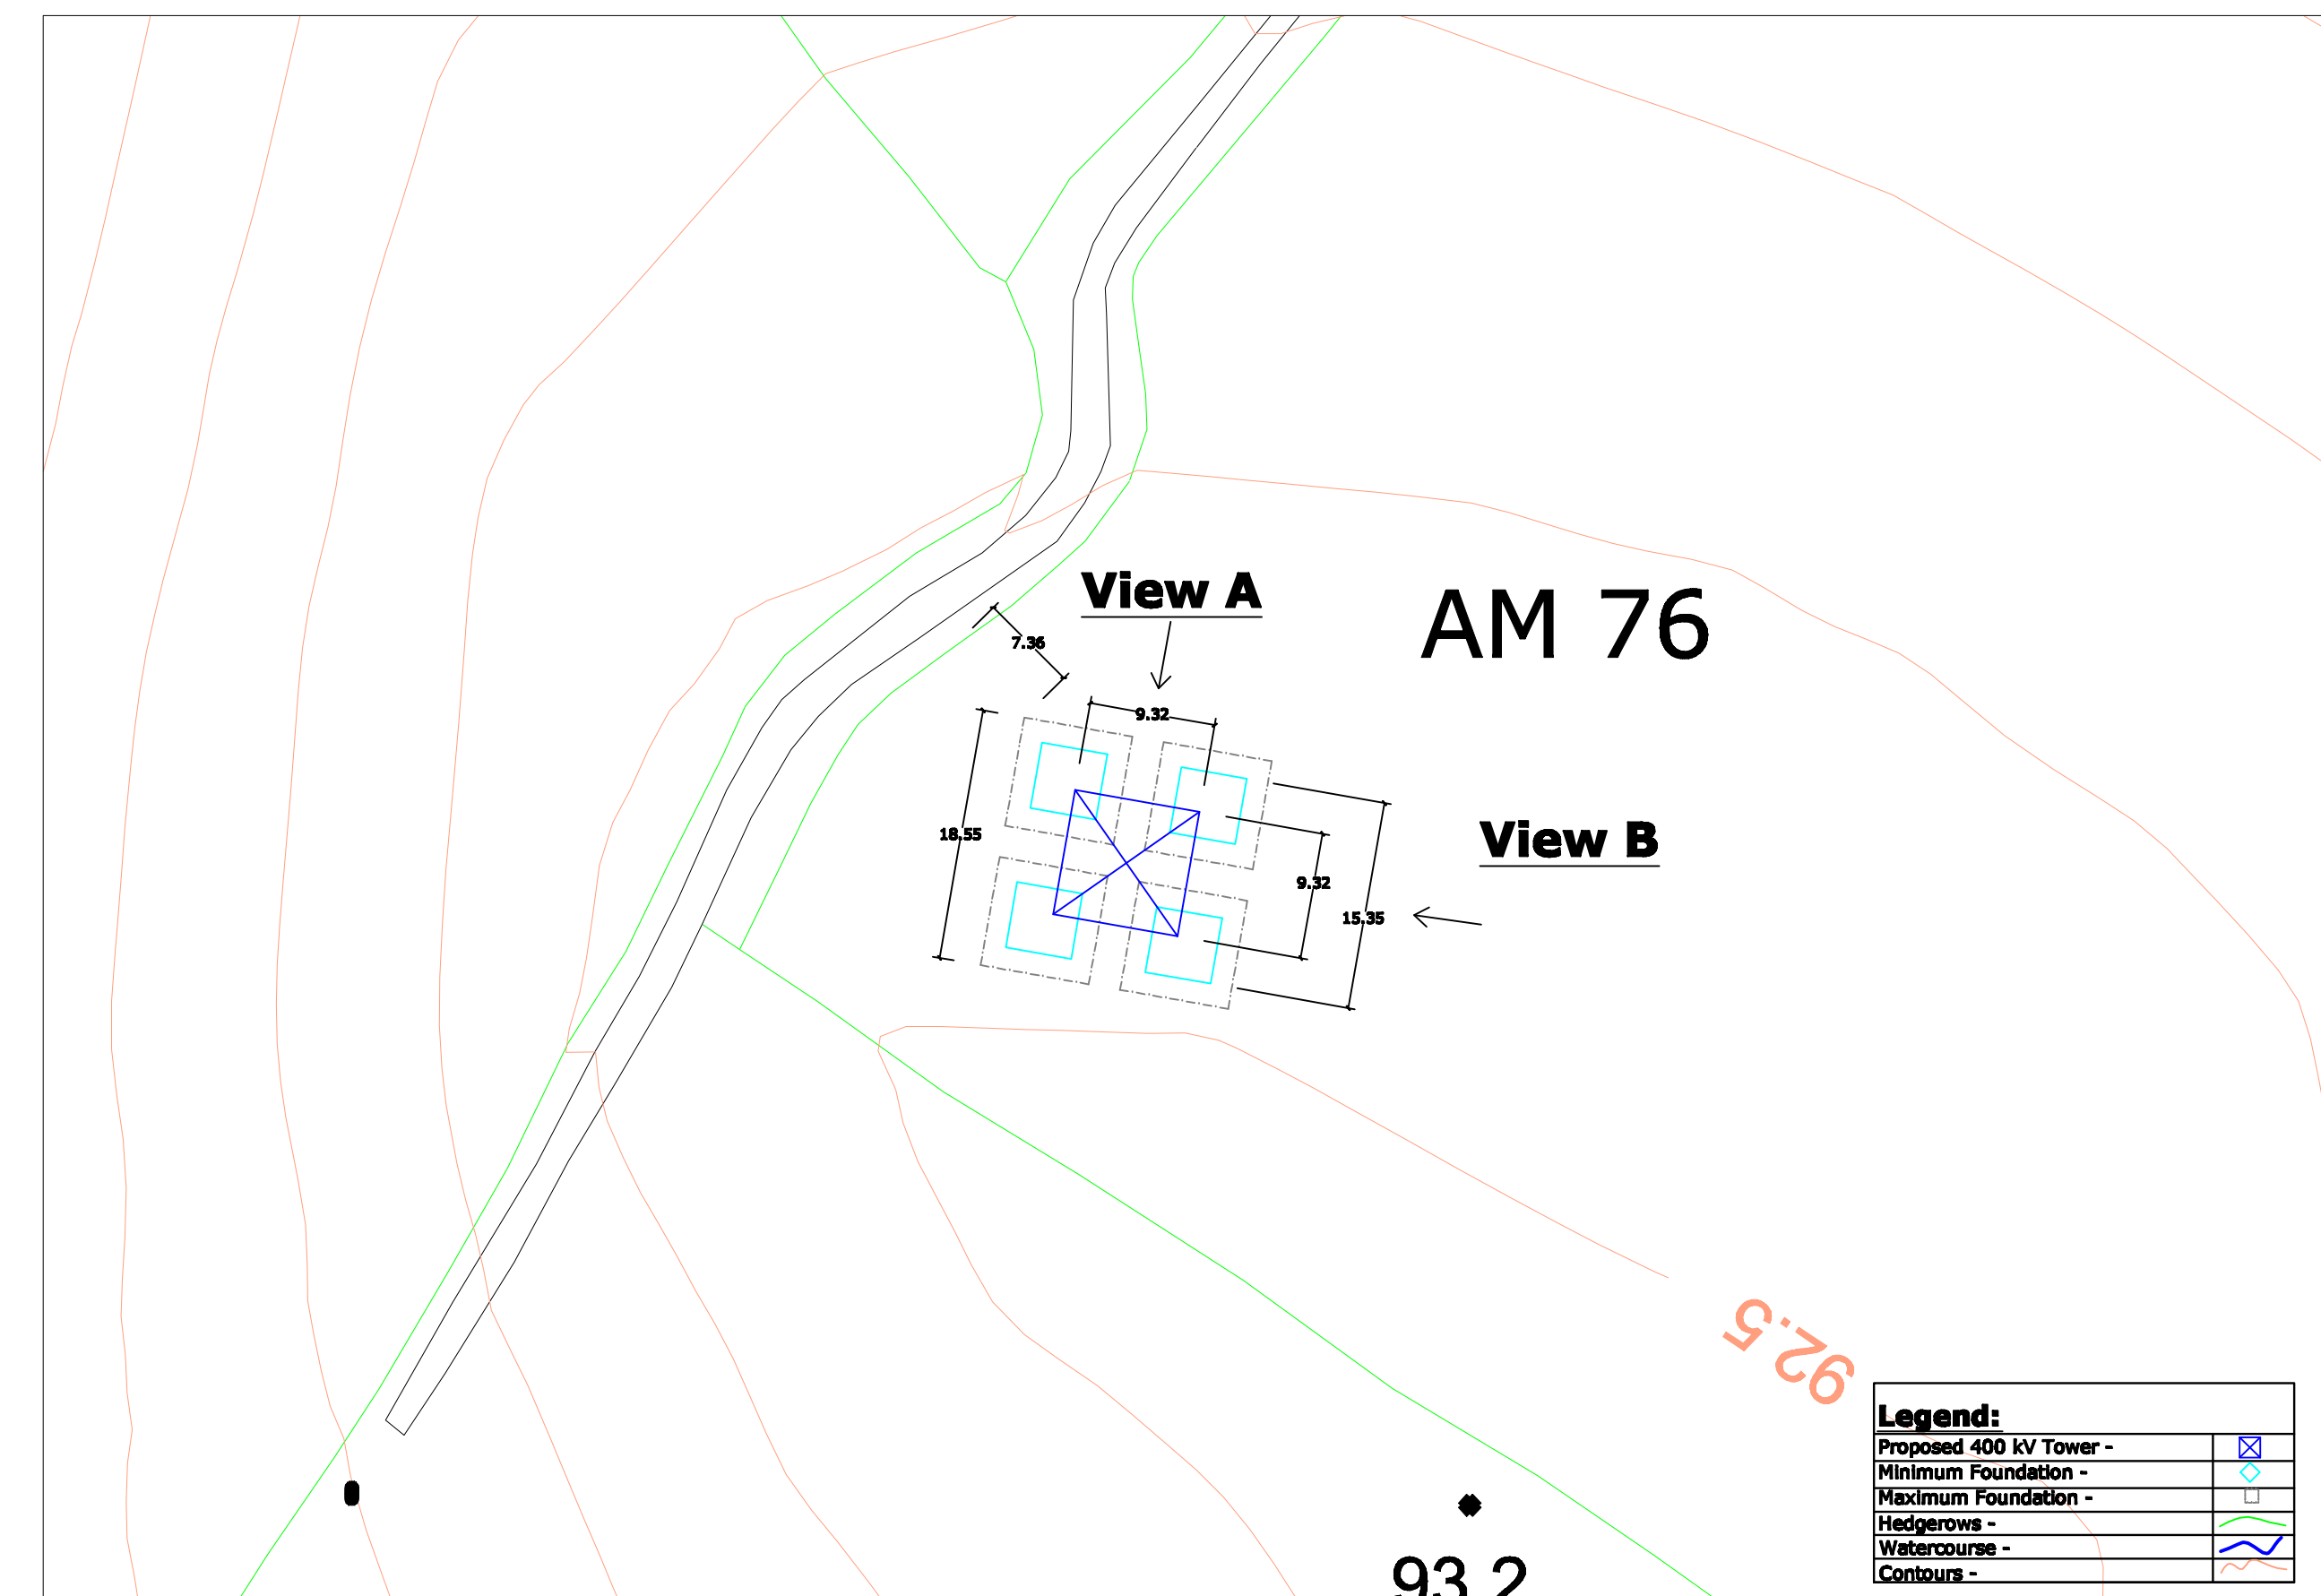

View 1 - Site Location Map  
View 2 - Tower Drawing  
View 3 - Associated Works Drawing  
View 4 - Overhead Line Route Map  
View 5 - Tower & Foundation Layout

**Note:**  
All foundations and towers are square in plan.

[illegible]