



View 1: 1/2,500

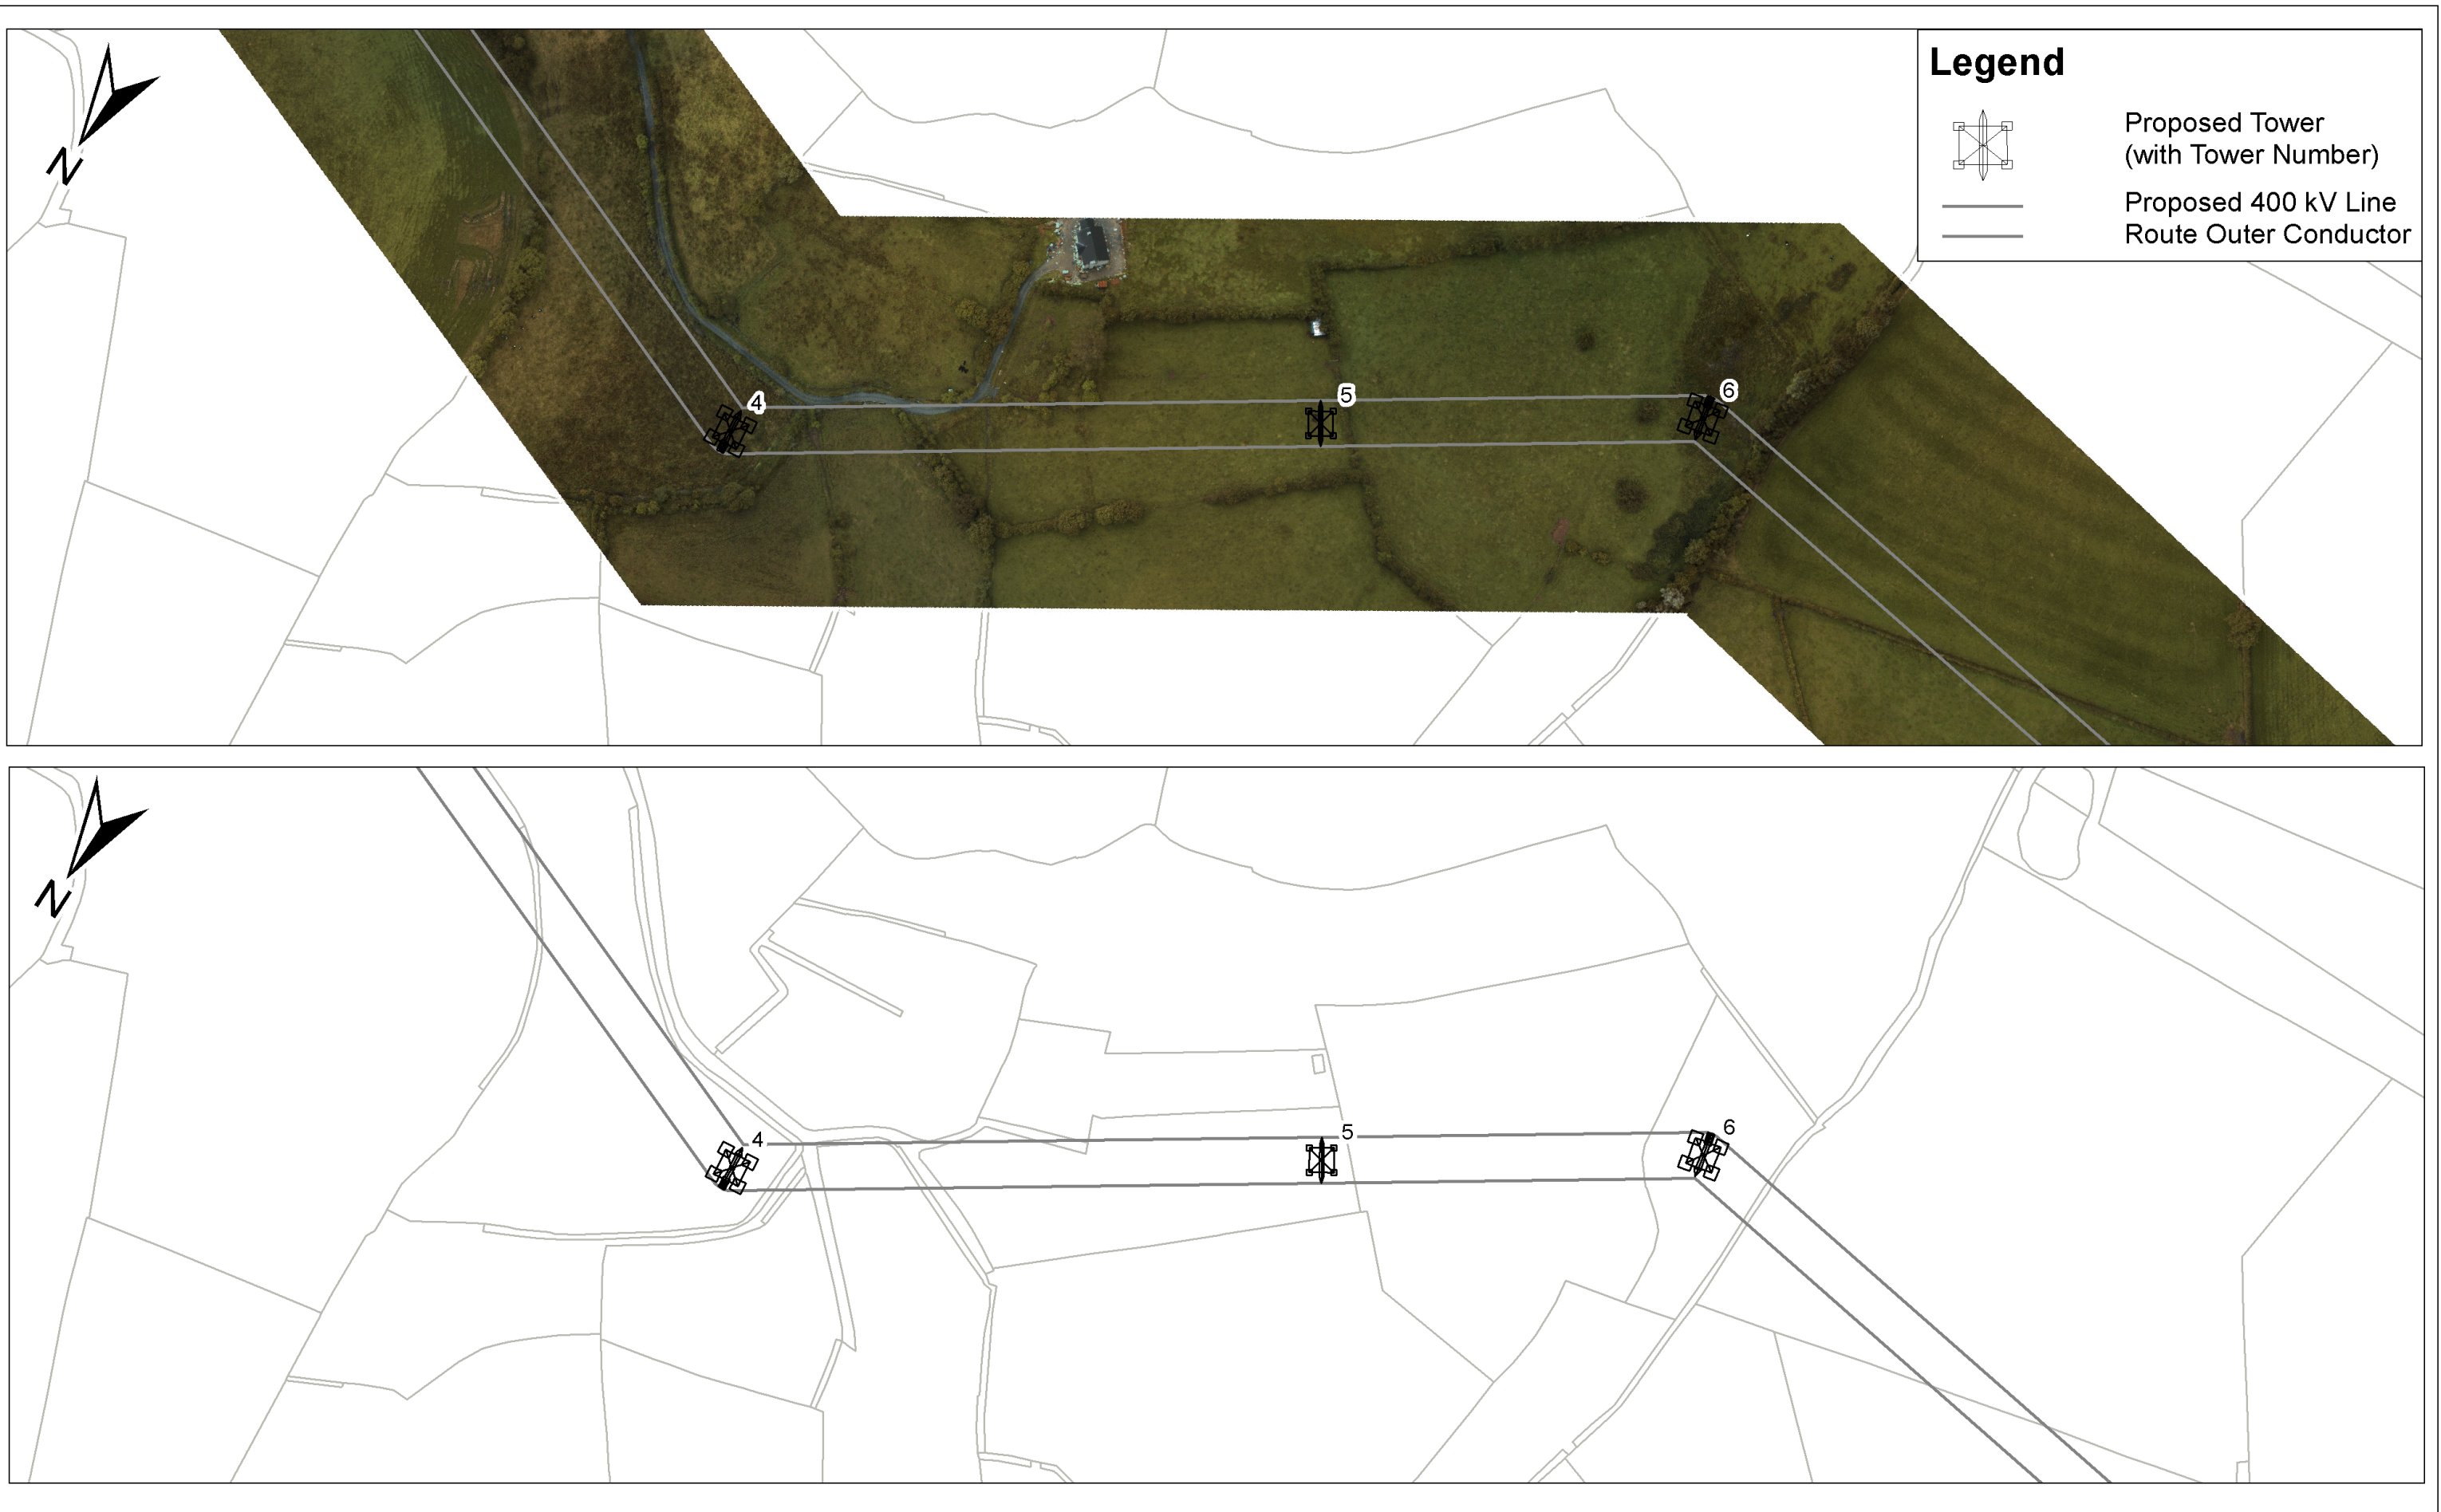

View 2: 1/2,500



View 3: 1/500

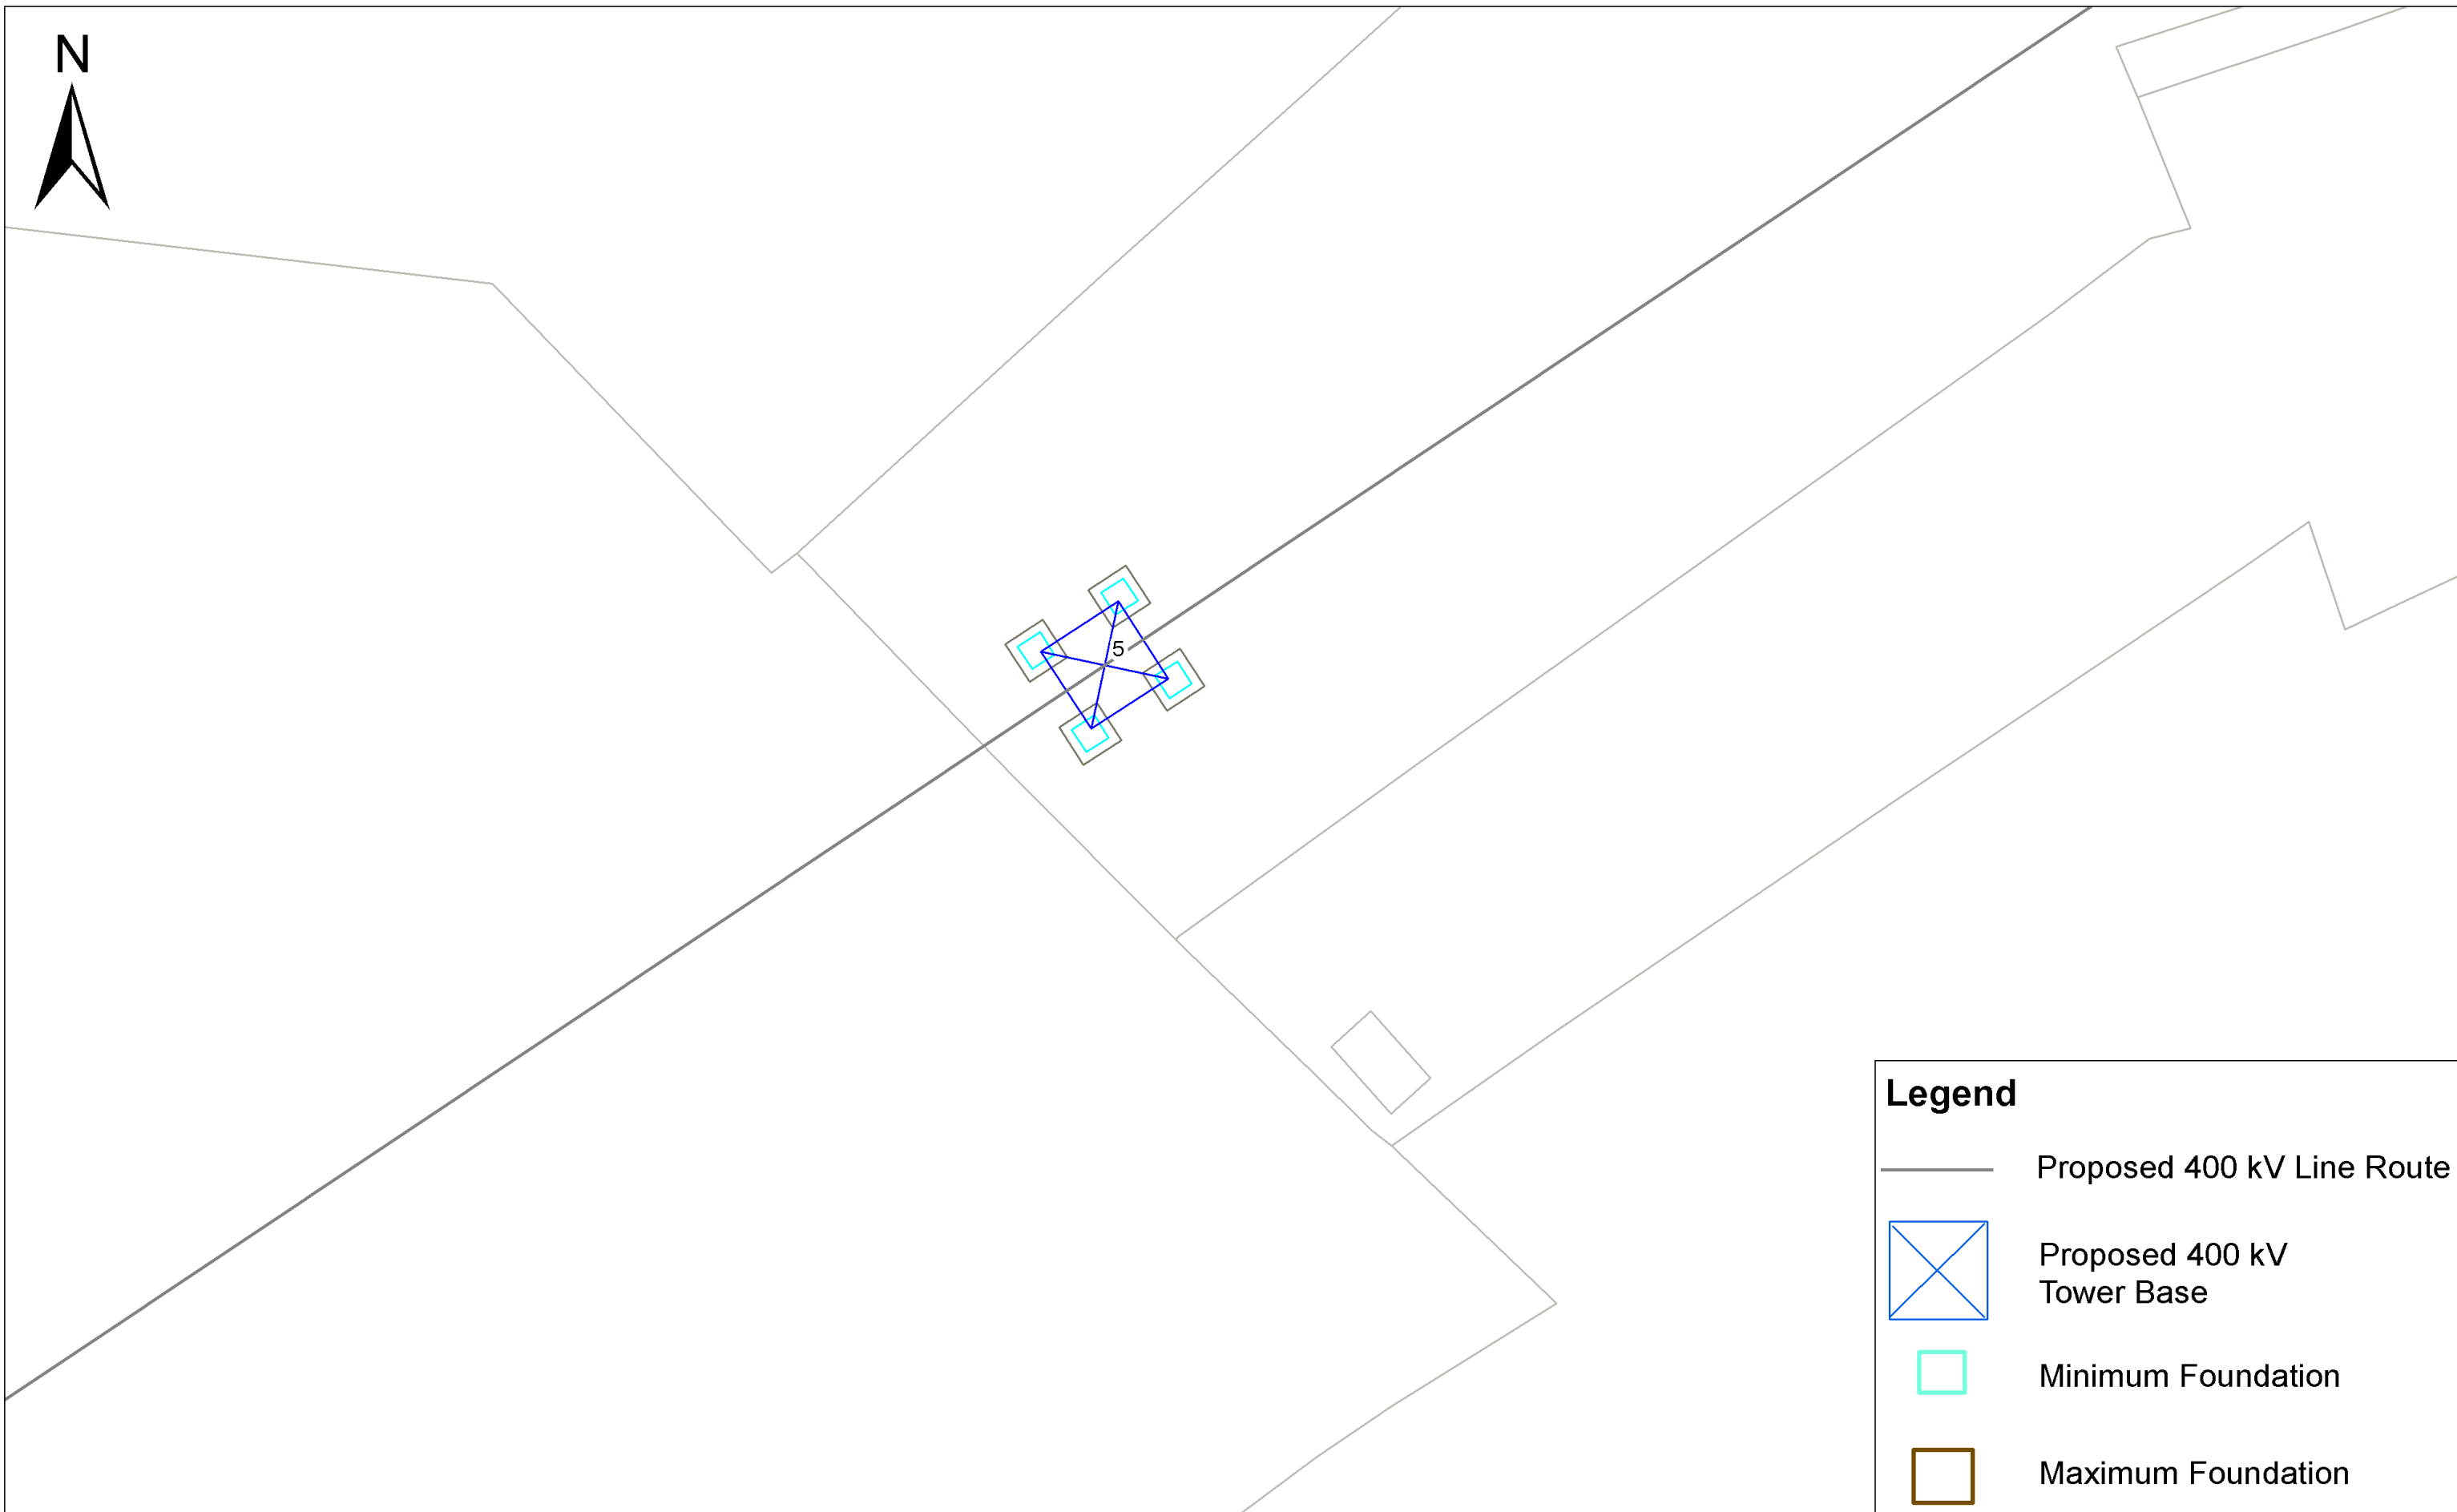

View 1 - Associated Works Drawing
View 2 - Overhead Line Route Maps
View 3 - Tower & Foundation Layout

COPYRIGHT © ESBI ENGINEERING & FACILITY MANAGEMENT LIMITED.
All rights reserved. No part of this work may be modified or reproduced or copied in any form or by any means - graphics, electronic or mechanical, including photocopying, recording, taping or information-and-retrieval system, or used for any purpose than its designated purpose, without the written permission of ESBI Engineering & Facility Management Ltd.

ESBI International
ESBI Energy Innovation

ESBI Engineering Solutions, Stephen Court, 18-21 St. Stephen's Green, Dublin 2, Ireland. Tel: +353 (0)1 703 8000 Fax: +353 (0)1 703 7186 Email: marketing@esbi.ie Web: www.esbi.ie
ESBI Engineering Solutions is a trading name of ESBI Engineering & Facility Management Limited. Registered Office: 18-21 St. Stephen's Green, Dublin 2, Ireland. Registered in Ireland No. 1155145

Client
NIE

Project
Tyrone - Cavan 400 kV Interconnector

Title
Proposed Associated Works Structure Location No. 5 Composite Drawing

Production Unit
Planning Unit

DRAWN BY EMcM	PRODUCED BY EMcM	VERIFIED BY CM	APPROVED BY JD	APPROVED DATE Mar-13
CLIENT REF.	NO. OF SHEETS 01	SHEET SIZE A1	SCALE	
MAP REFERENCE PE687-D141-095-005-000				