



View 1: 1/2,500

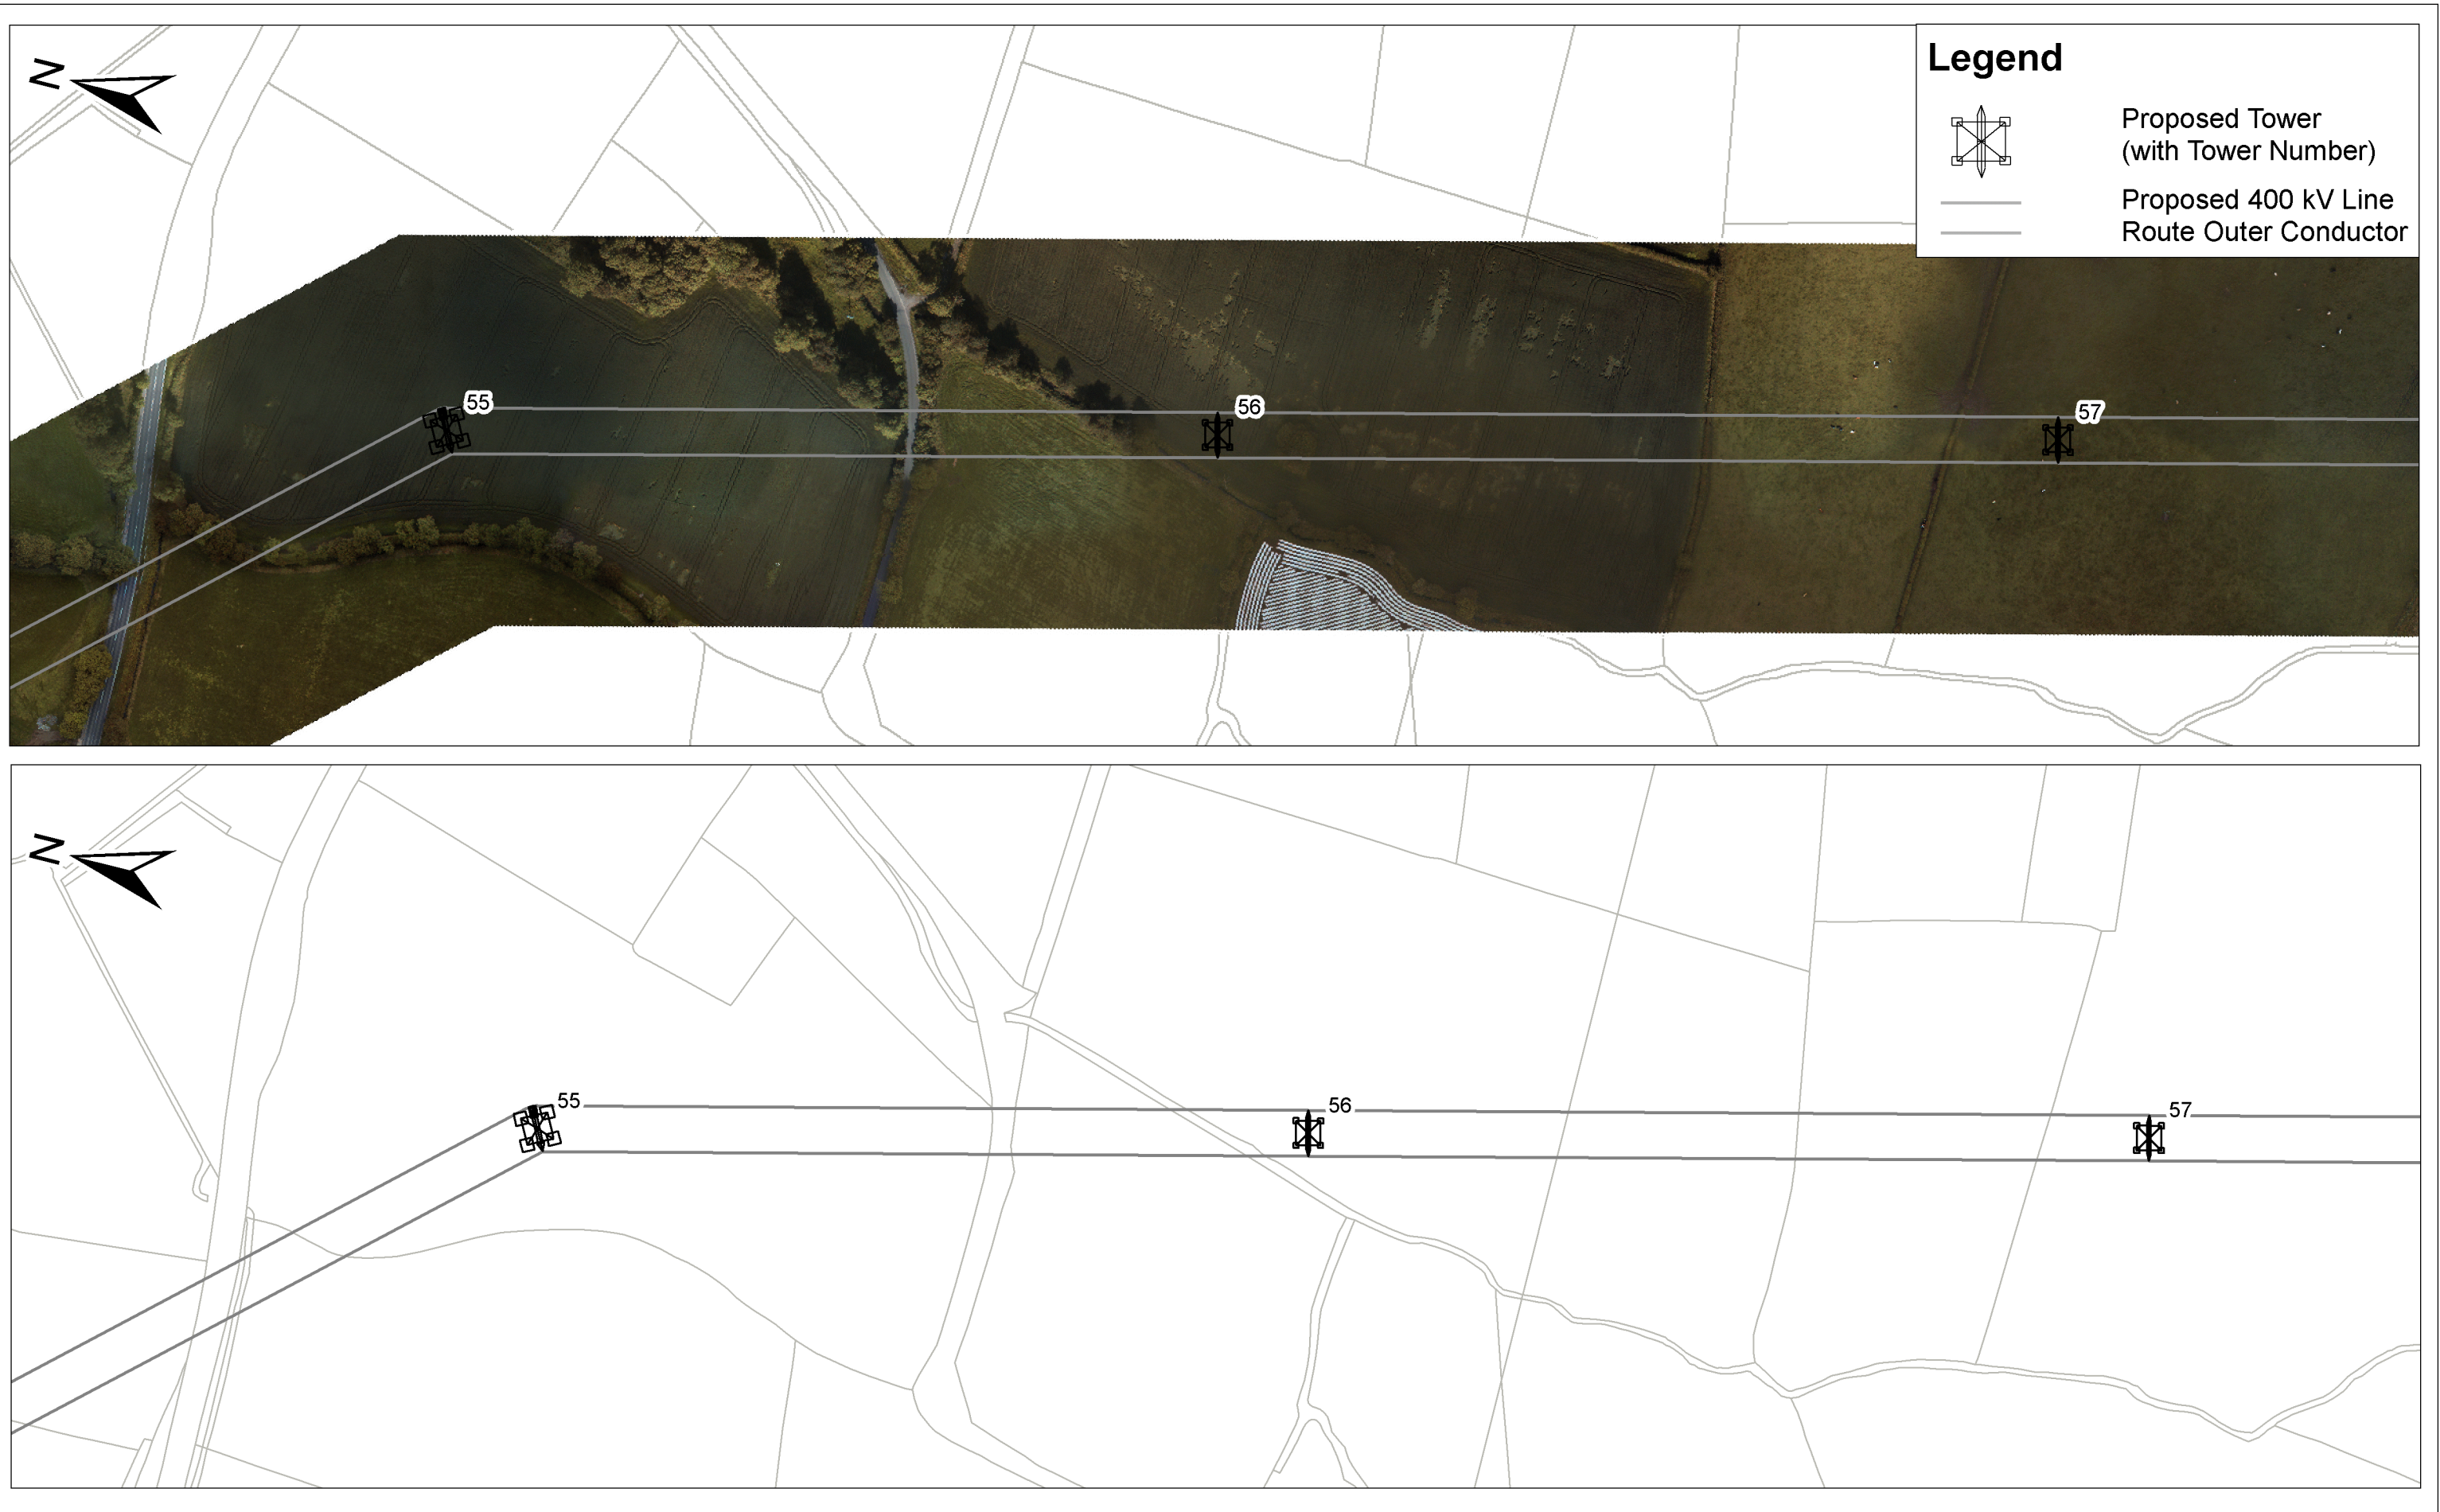

View 2: 1/2,500



View 3: 1/500

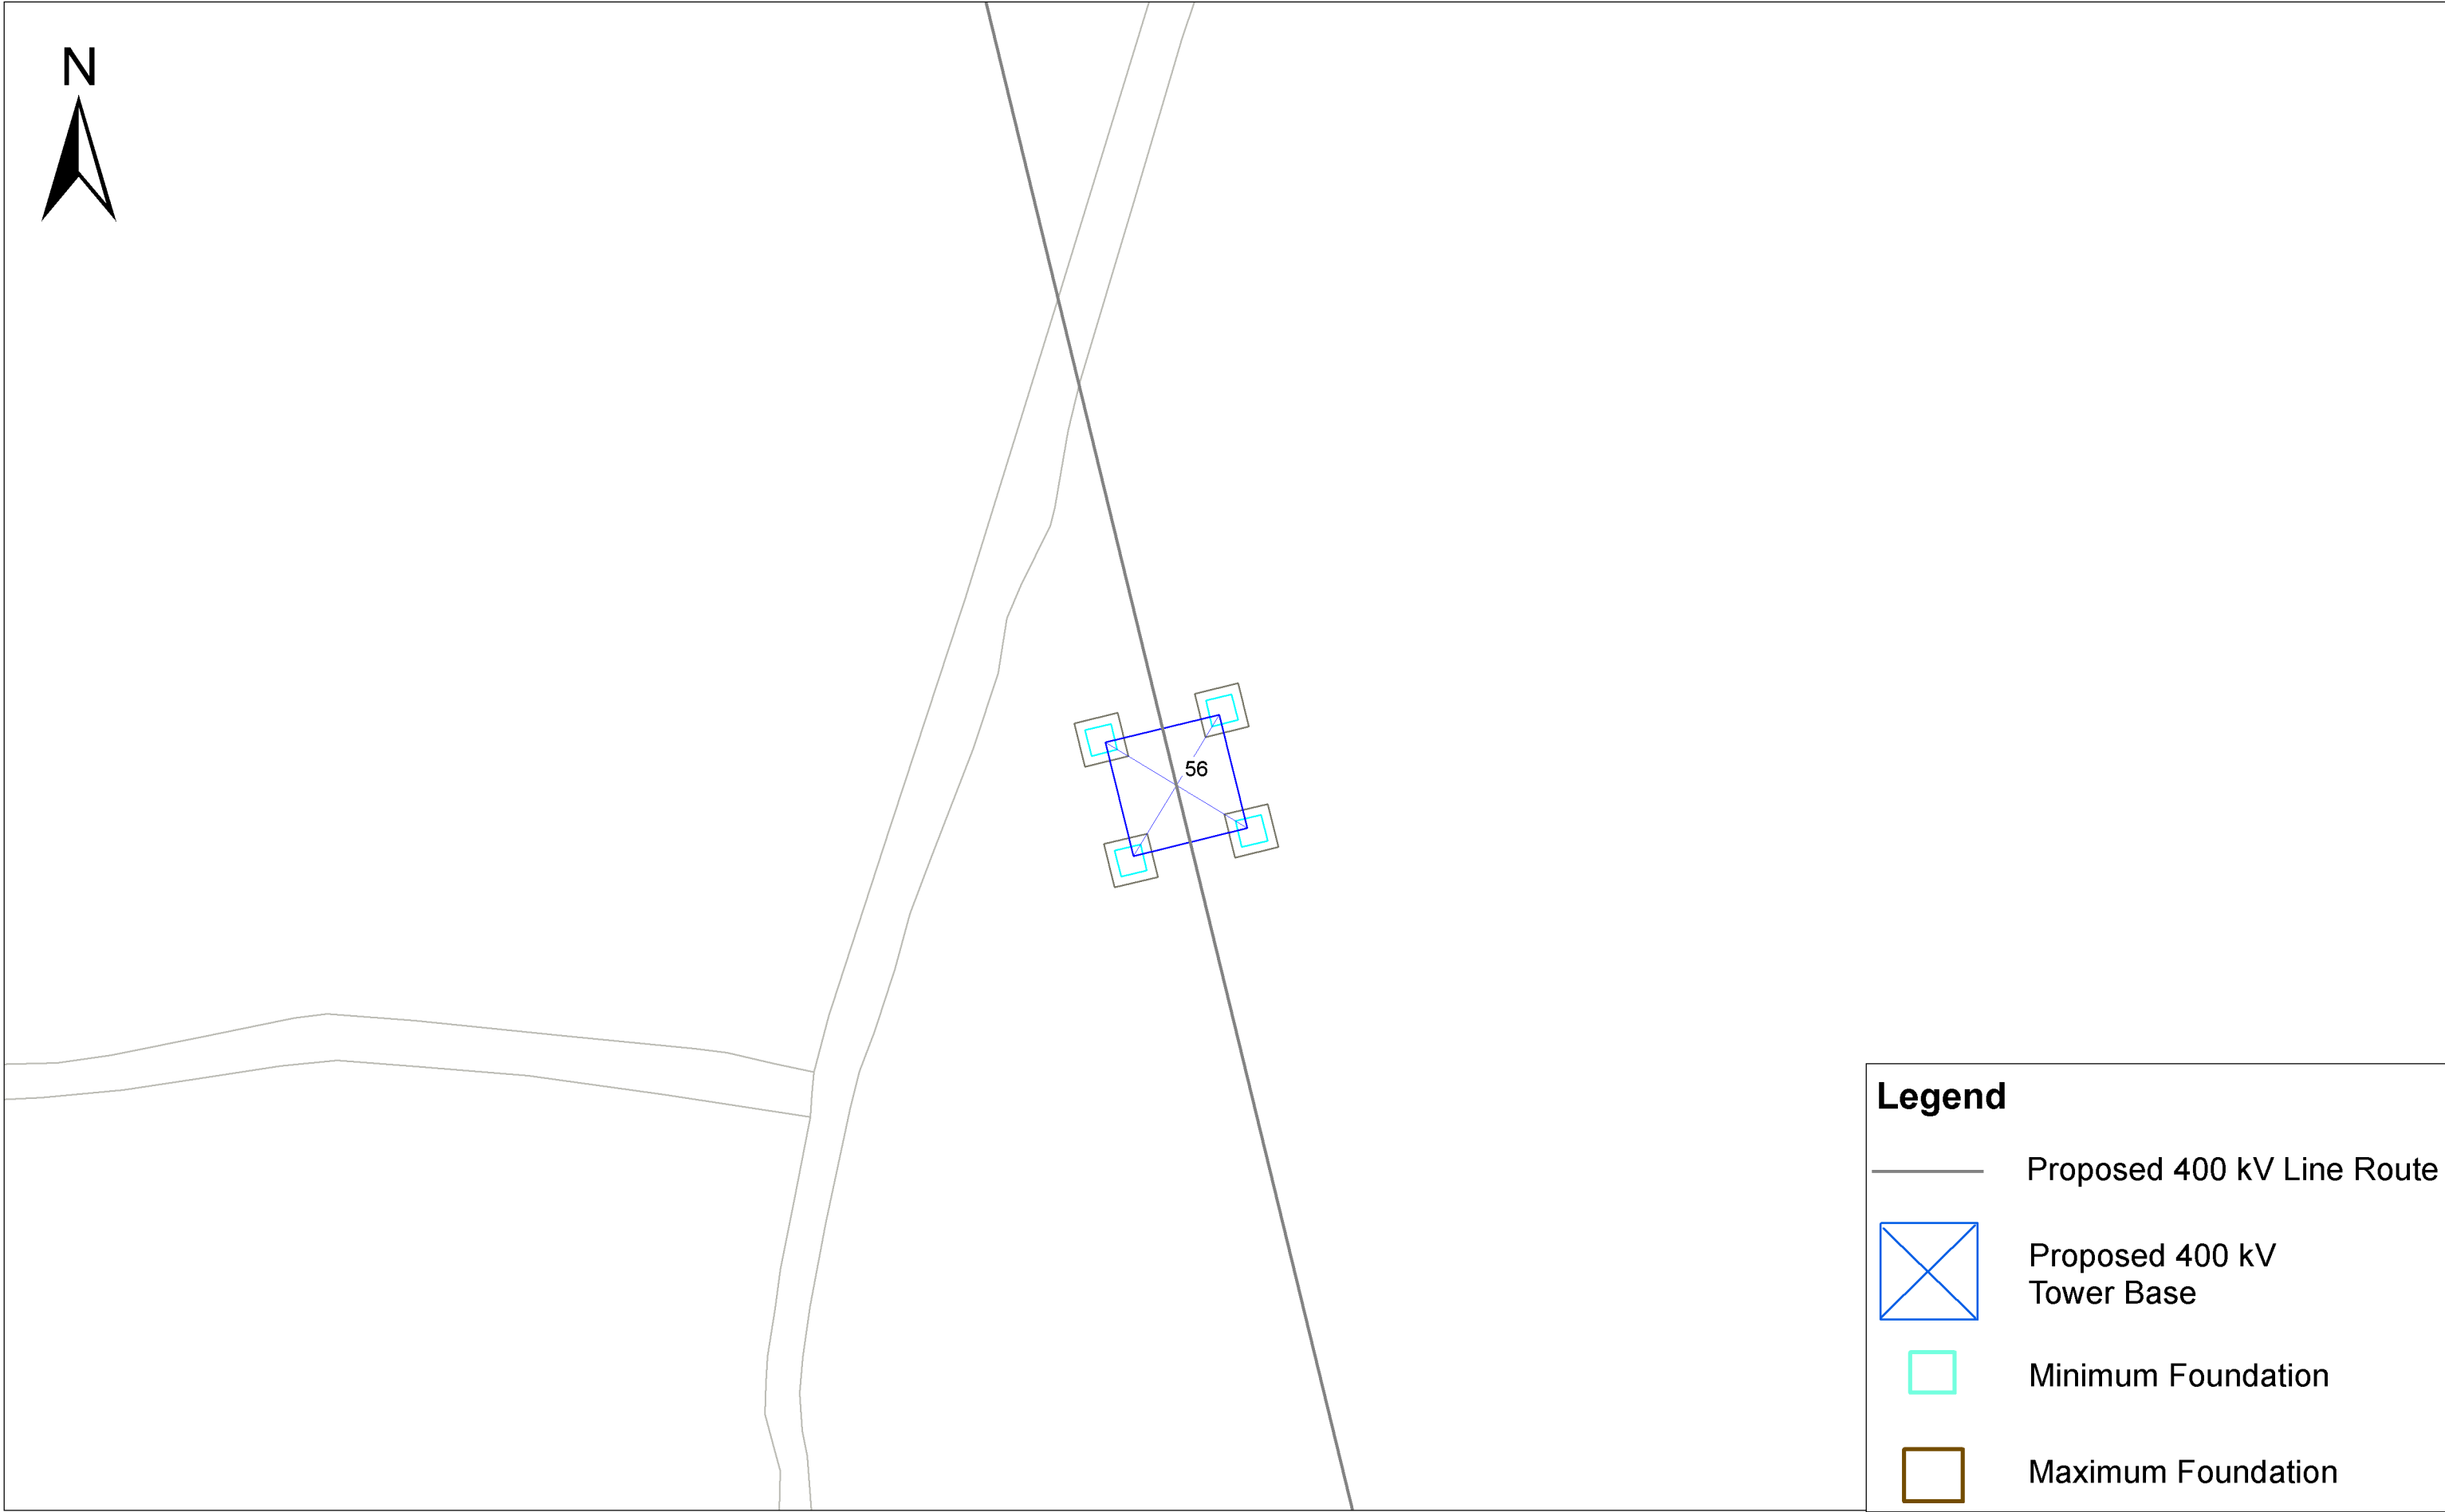

View 1 - Associated Works Drawing
View 2 - Overhead Line Route Maps
View 3 - Tower & Foundation Layout

COPYRIGHT © ESB ENGINEERING & FACILITY MANAGEMENT LIMITED. All rights reserved. No part of this work may be modified or reproduced or copied in any form or by any means - graphics, electronic or mechanical, including photocopying, recording, taping or information-and-retrieval system, or used for any purpose than its designated purpose, without the written permission of ESB Engineering & Facility Management Ltd.		 International ESBI Energy Innovation				Client NIE	Title Proposed Associated Works Structure Location No. 56 Composite Drawing	Drawn By KS	Produced By KS	Verified By CM	Approved By JD	Approved Date Mar-13
Project Tyrone - Cavan 400 kV Interconnector		Production Unit Planning Unit		Client Ref 01		No. of Sheets A1		Scale PE687-D141-095-056-000				