


View 1: 1/2,500



View 2: 1/2,500



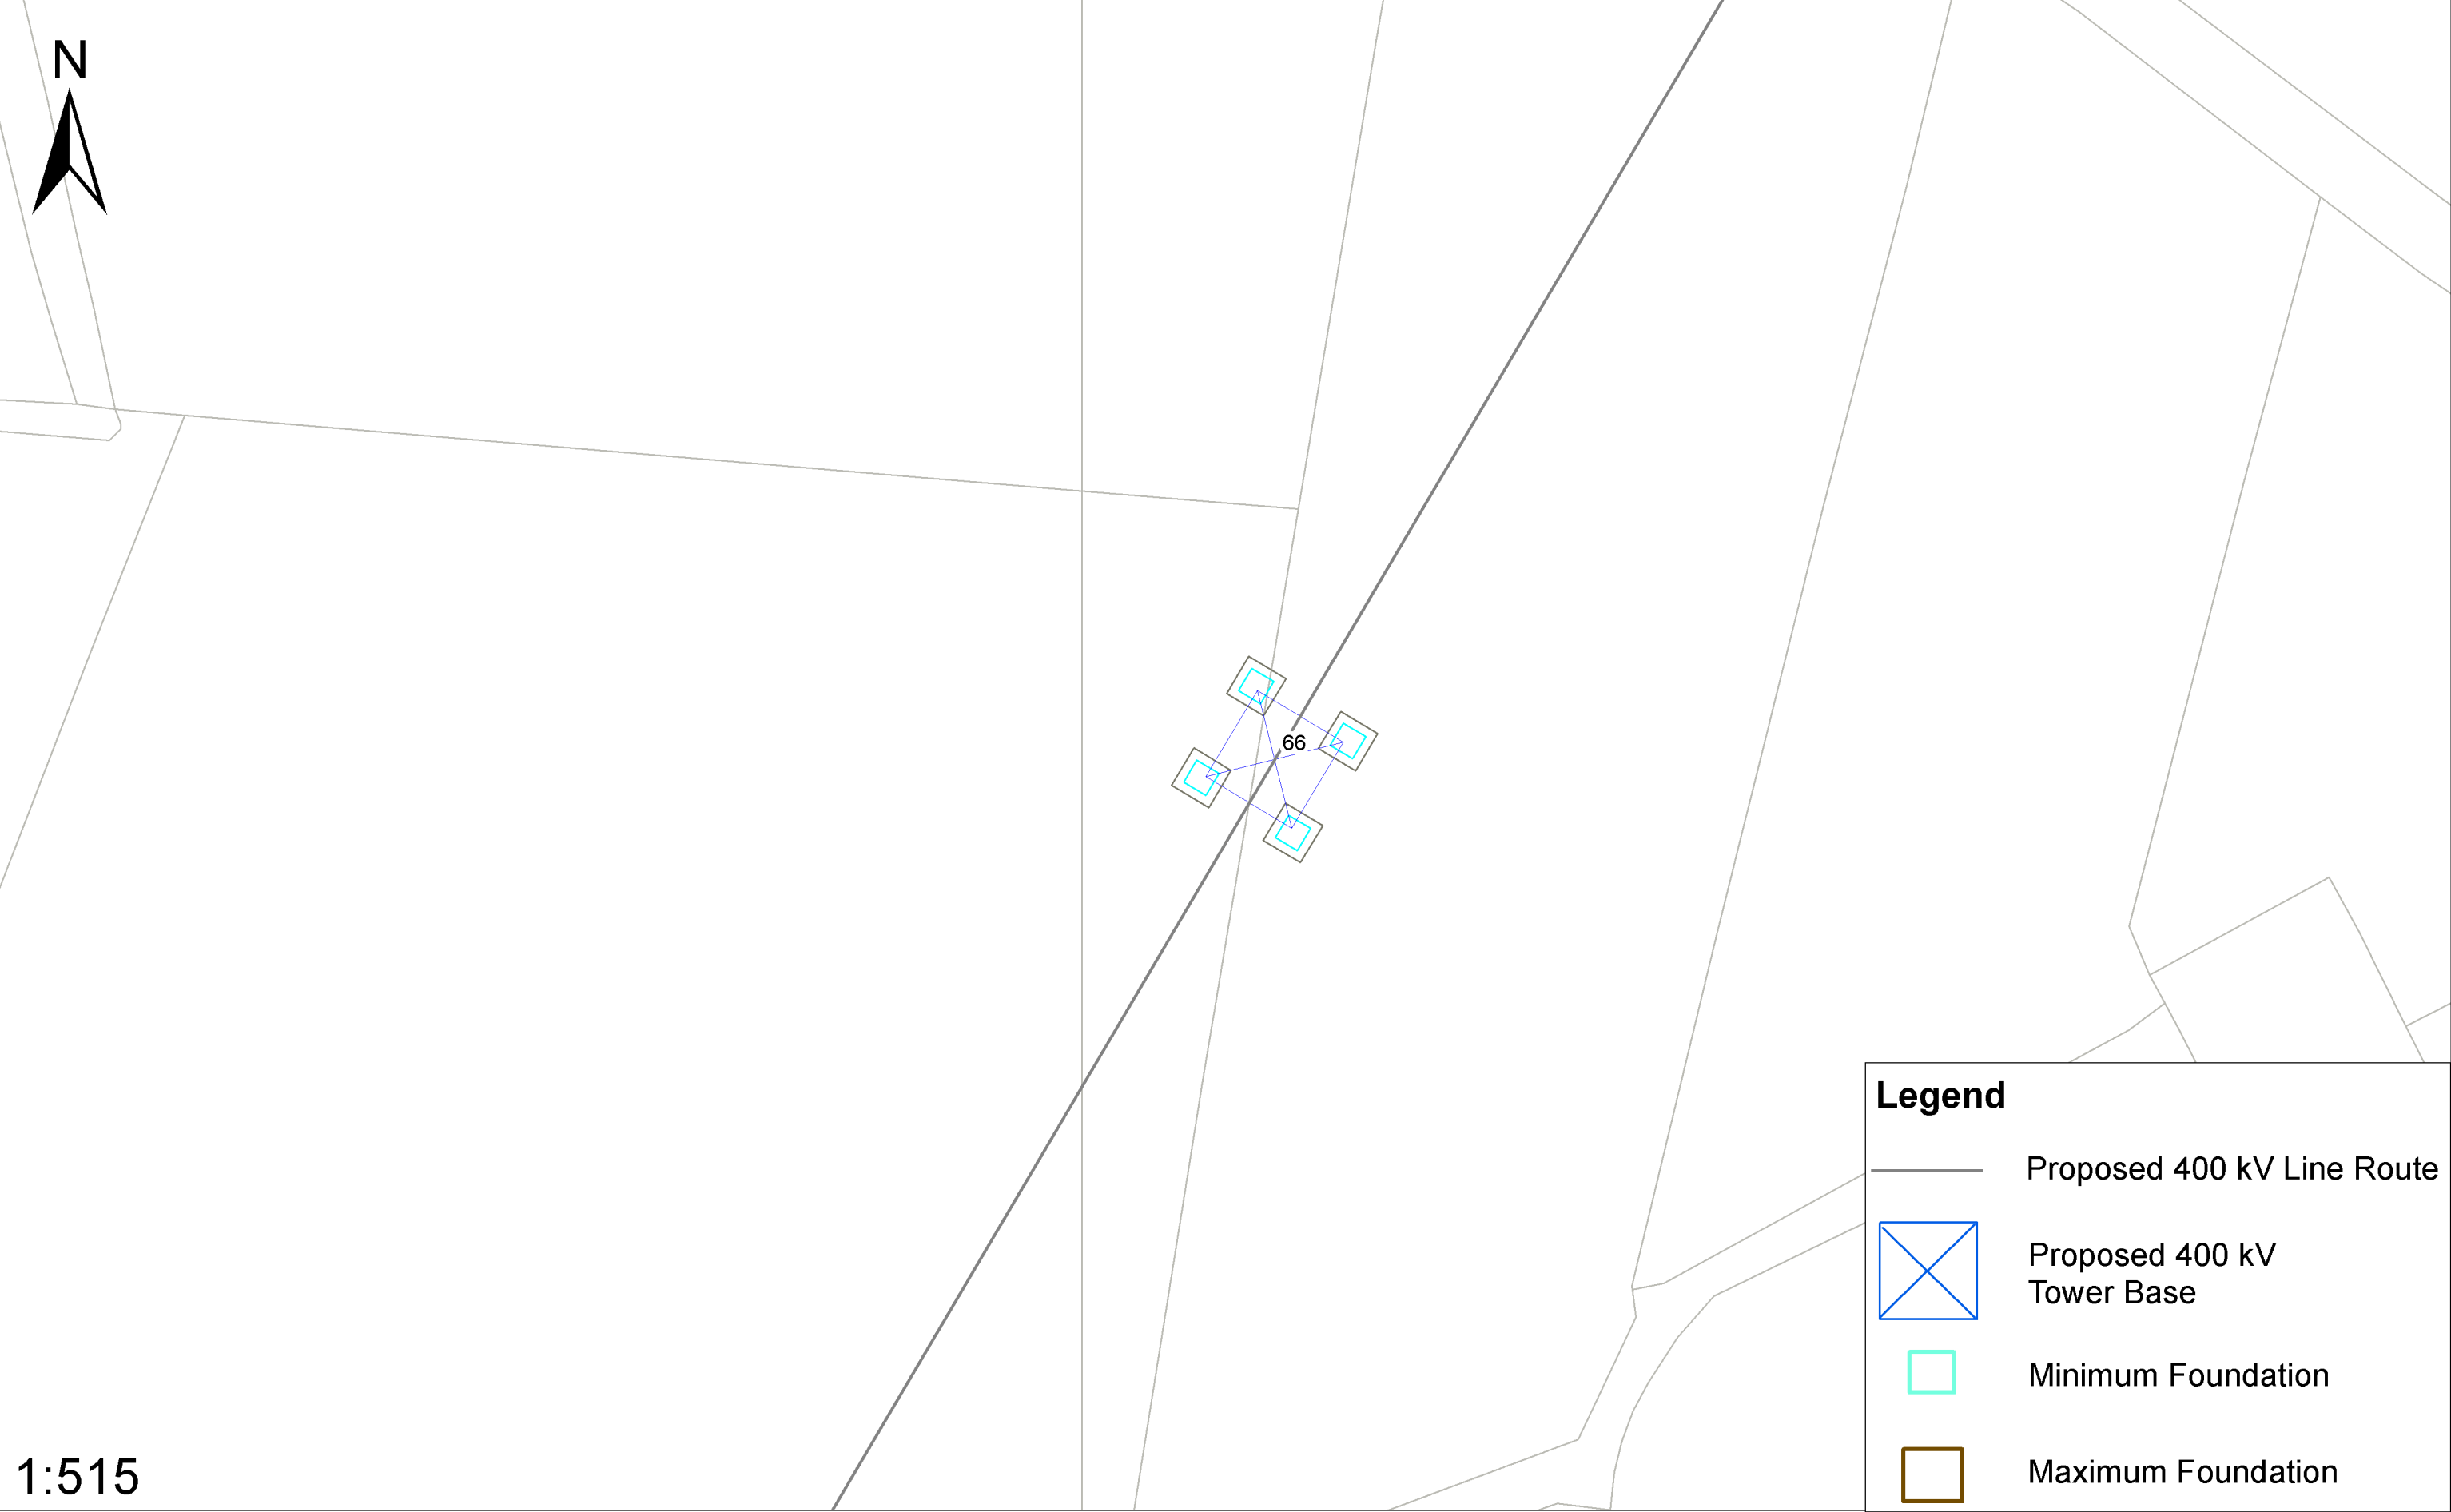

View 3: 1/500



1:515

View 1 - Associated Works Drawing  
View 2 - Overhead Line Route Maps  
View 3 - Tower & Foundation Layout

|   |  |   |  |   |  |   |  |   |  |  |  |  |  |
|---|--|---|--|---|--|---|--|---|--|--|--|--|--|
| <p>COPYRIGHT © ESBI ENGINEERING &amp; FACILITY MANAGEMENT LIMITED.</p> <p>All rights reserved. No part of this work may be modified or reproduced or copied in any form or by any means - graphics, electronic or mechanical, including photocopying, recording, taping or information-and-retrieval system, or used for any purpose than its designated purpose, without the written permission of ESBI Engineering &amp; Facility Management Ltd.</p> |  | <div><p><b>International</b><br/>ESBI Energy Innovation</p></div> <div><p>ESBI Engineering Solutions, Stephen Court, 18-21 St. Stephen's Green, Dublin 2, Ireland. Tel: +353 (0)1 703 8000 Fax: +353 (0)1 703 7188<br/>Email: <a href="mailto:marketing@esbi.ie">marketing@esbi.ie</a> Web: <a href="http://www.esbi.ie">www.esbi.ie</a><br/>ESBI Engineering Solutions is a trading name of ESBI Engineering &amp; Facility Management Limited.<br/>Registered Office: <a href="http://www.esbi.ie/about">www.esbi.ie/about</a> Registered in Ireland No. 110240</p></div> |  | <div><p><b>Client</b></p><p>NIE</p></div> <div><p><b>Project</b></p><p>Tyrone - Cavan 400 kV Interconnector</p></div> |  | <div><p><b>Title</b></p><p>Proposed Associated Works<br/>Structure Location No. 66<br/>Composite Drawing</p></div> <div><p><b>Production Unit</b></p><p>Planning Unit</p></div> |  | <div><p>DRAWN BY<br/>KS</p></div> <div><p>PRODUCED BY<br/>KS</p></div> <div><p>VERIFIED BY<br/>CM</p></div> <div><p>APPROVED BY<br/>JD</p></div> <div><p>APPROVED DATE<br/>Mar-13</p></div> |  | <div><p>CLIENT REF.</p></div> <div><p>NO. OF SHEETS<br/>01</p></div> <div><p>SHEET SIZE<br/>A1</p></div> <div><p>SCALE</p></div> |  | <div><p>MAP REFERENCE</p></div> <div><p>PE687-D141-095-066-000</p></div> |  |
|---|--|---|--|---|--|---|--|---|--|--|--|--|--|