


View 1: 1/2,500





View 2: 1/2,500

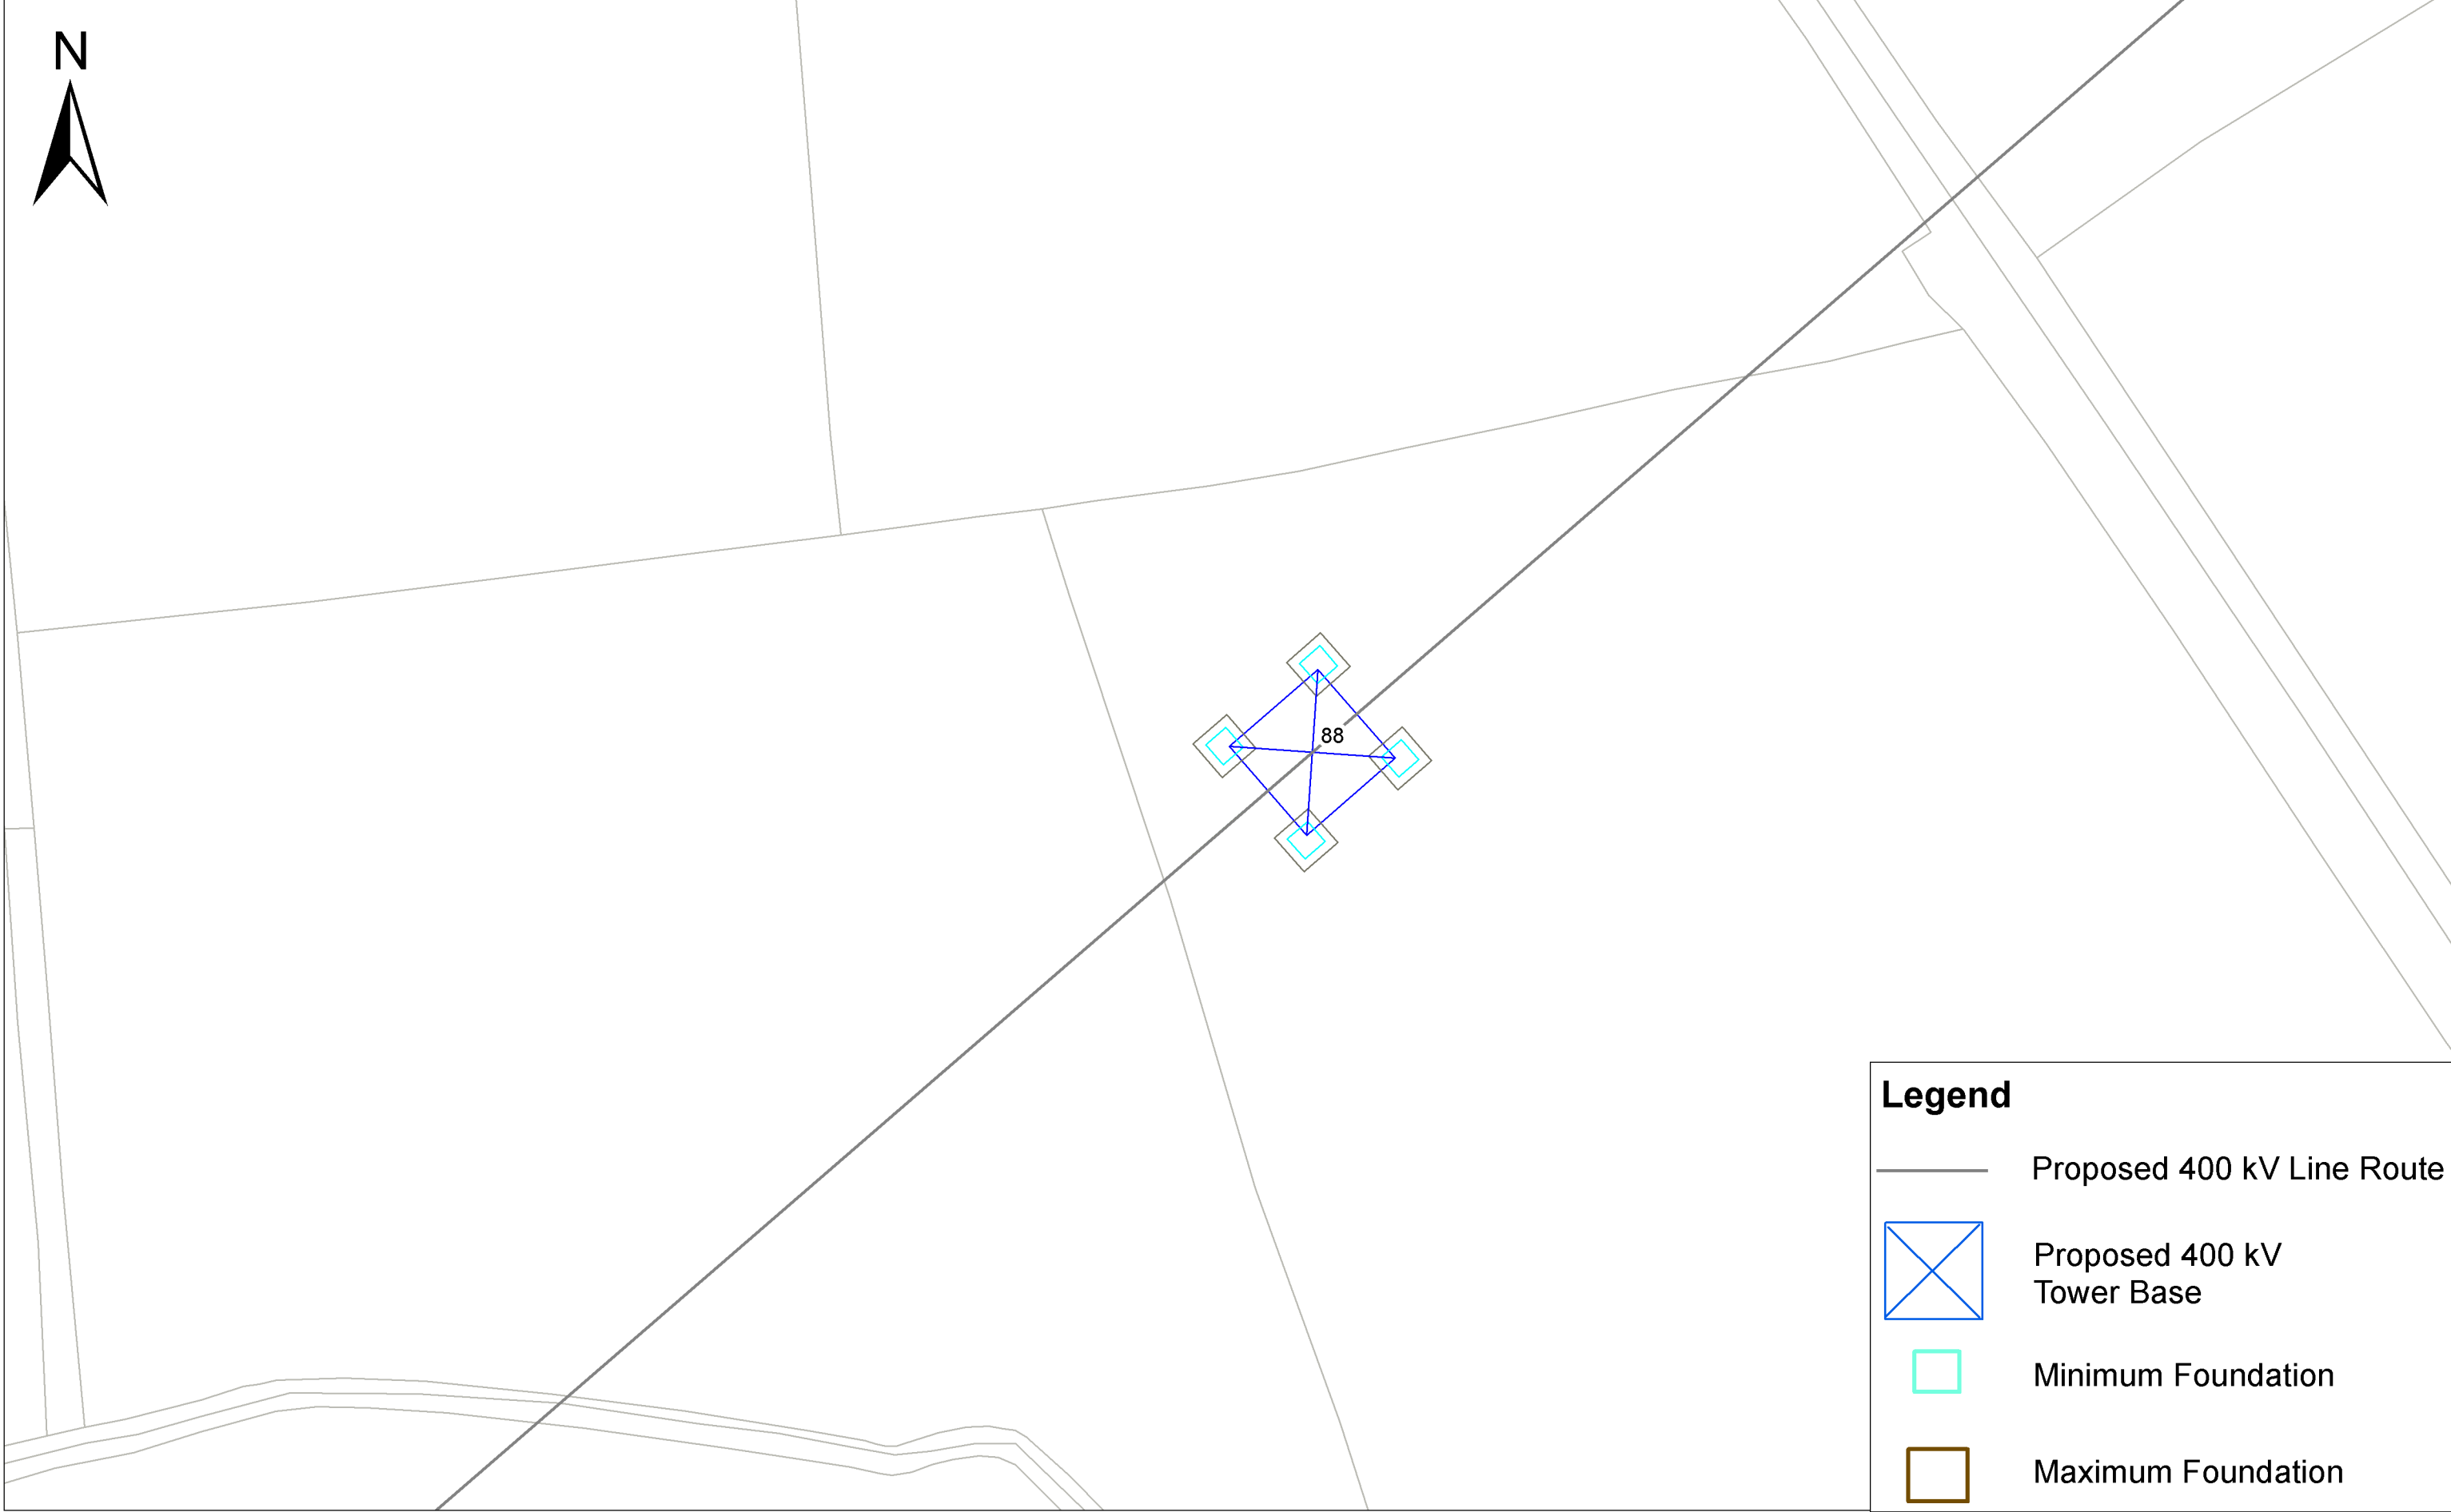

View 3: 1/500



View 1 - Associated Works Drawing
View 2 - Overhead Line Route Maps
View 3 - Tower & Foundation Layout

COPYRIGHT © ESBI ENGINEERING & FACILITY MANAGEMENT LIMITED. All rights reserved. No part of this work may be modified or reproduced or copied in any form or by any means - graphics, electronic or mechanical, including photocopying, recording, taping or information-and-retrieval system, or used for any purpose than its designated purpose, without the written permission of ESBI Engineering & Facility Management Ltd.		 International ESBI Energy Innovation				Client NIE		Title Proposed Associated Works Structure Location No. 88 Composite Drawing		DRAWN BY KS		PRODUCED BY KS		VERIFIED BY CM		APPROVED BY JD		APPROVED DATE Mar-13	
Project Tyrone - Cavan 400 kV Interconnector		Production Unit Planning Unit		CLIENT REF.		NO. OF SHEETS 01		SHEET SIZE A1		SCALE		MAP REFERENCE PE687-D141-095-088-000							