


WORKING AREA TEMPORARY FENCING
TRANSVERSE ELEVATION 1:12.5 @ A0

ALL DIMENSIONS IN MILLIMETRES
DO NOT SCALE DRAWING

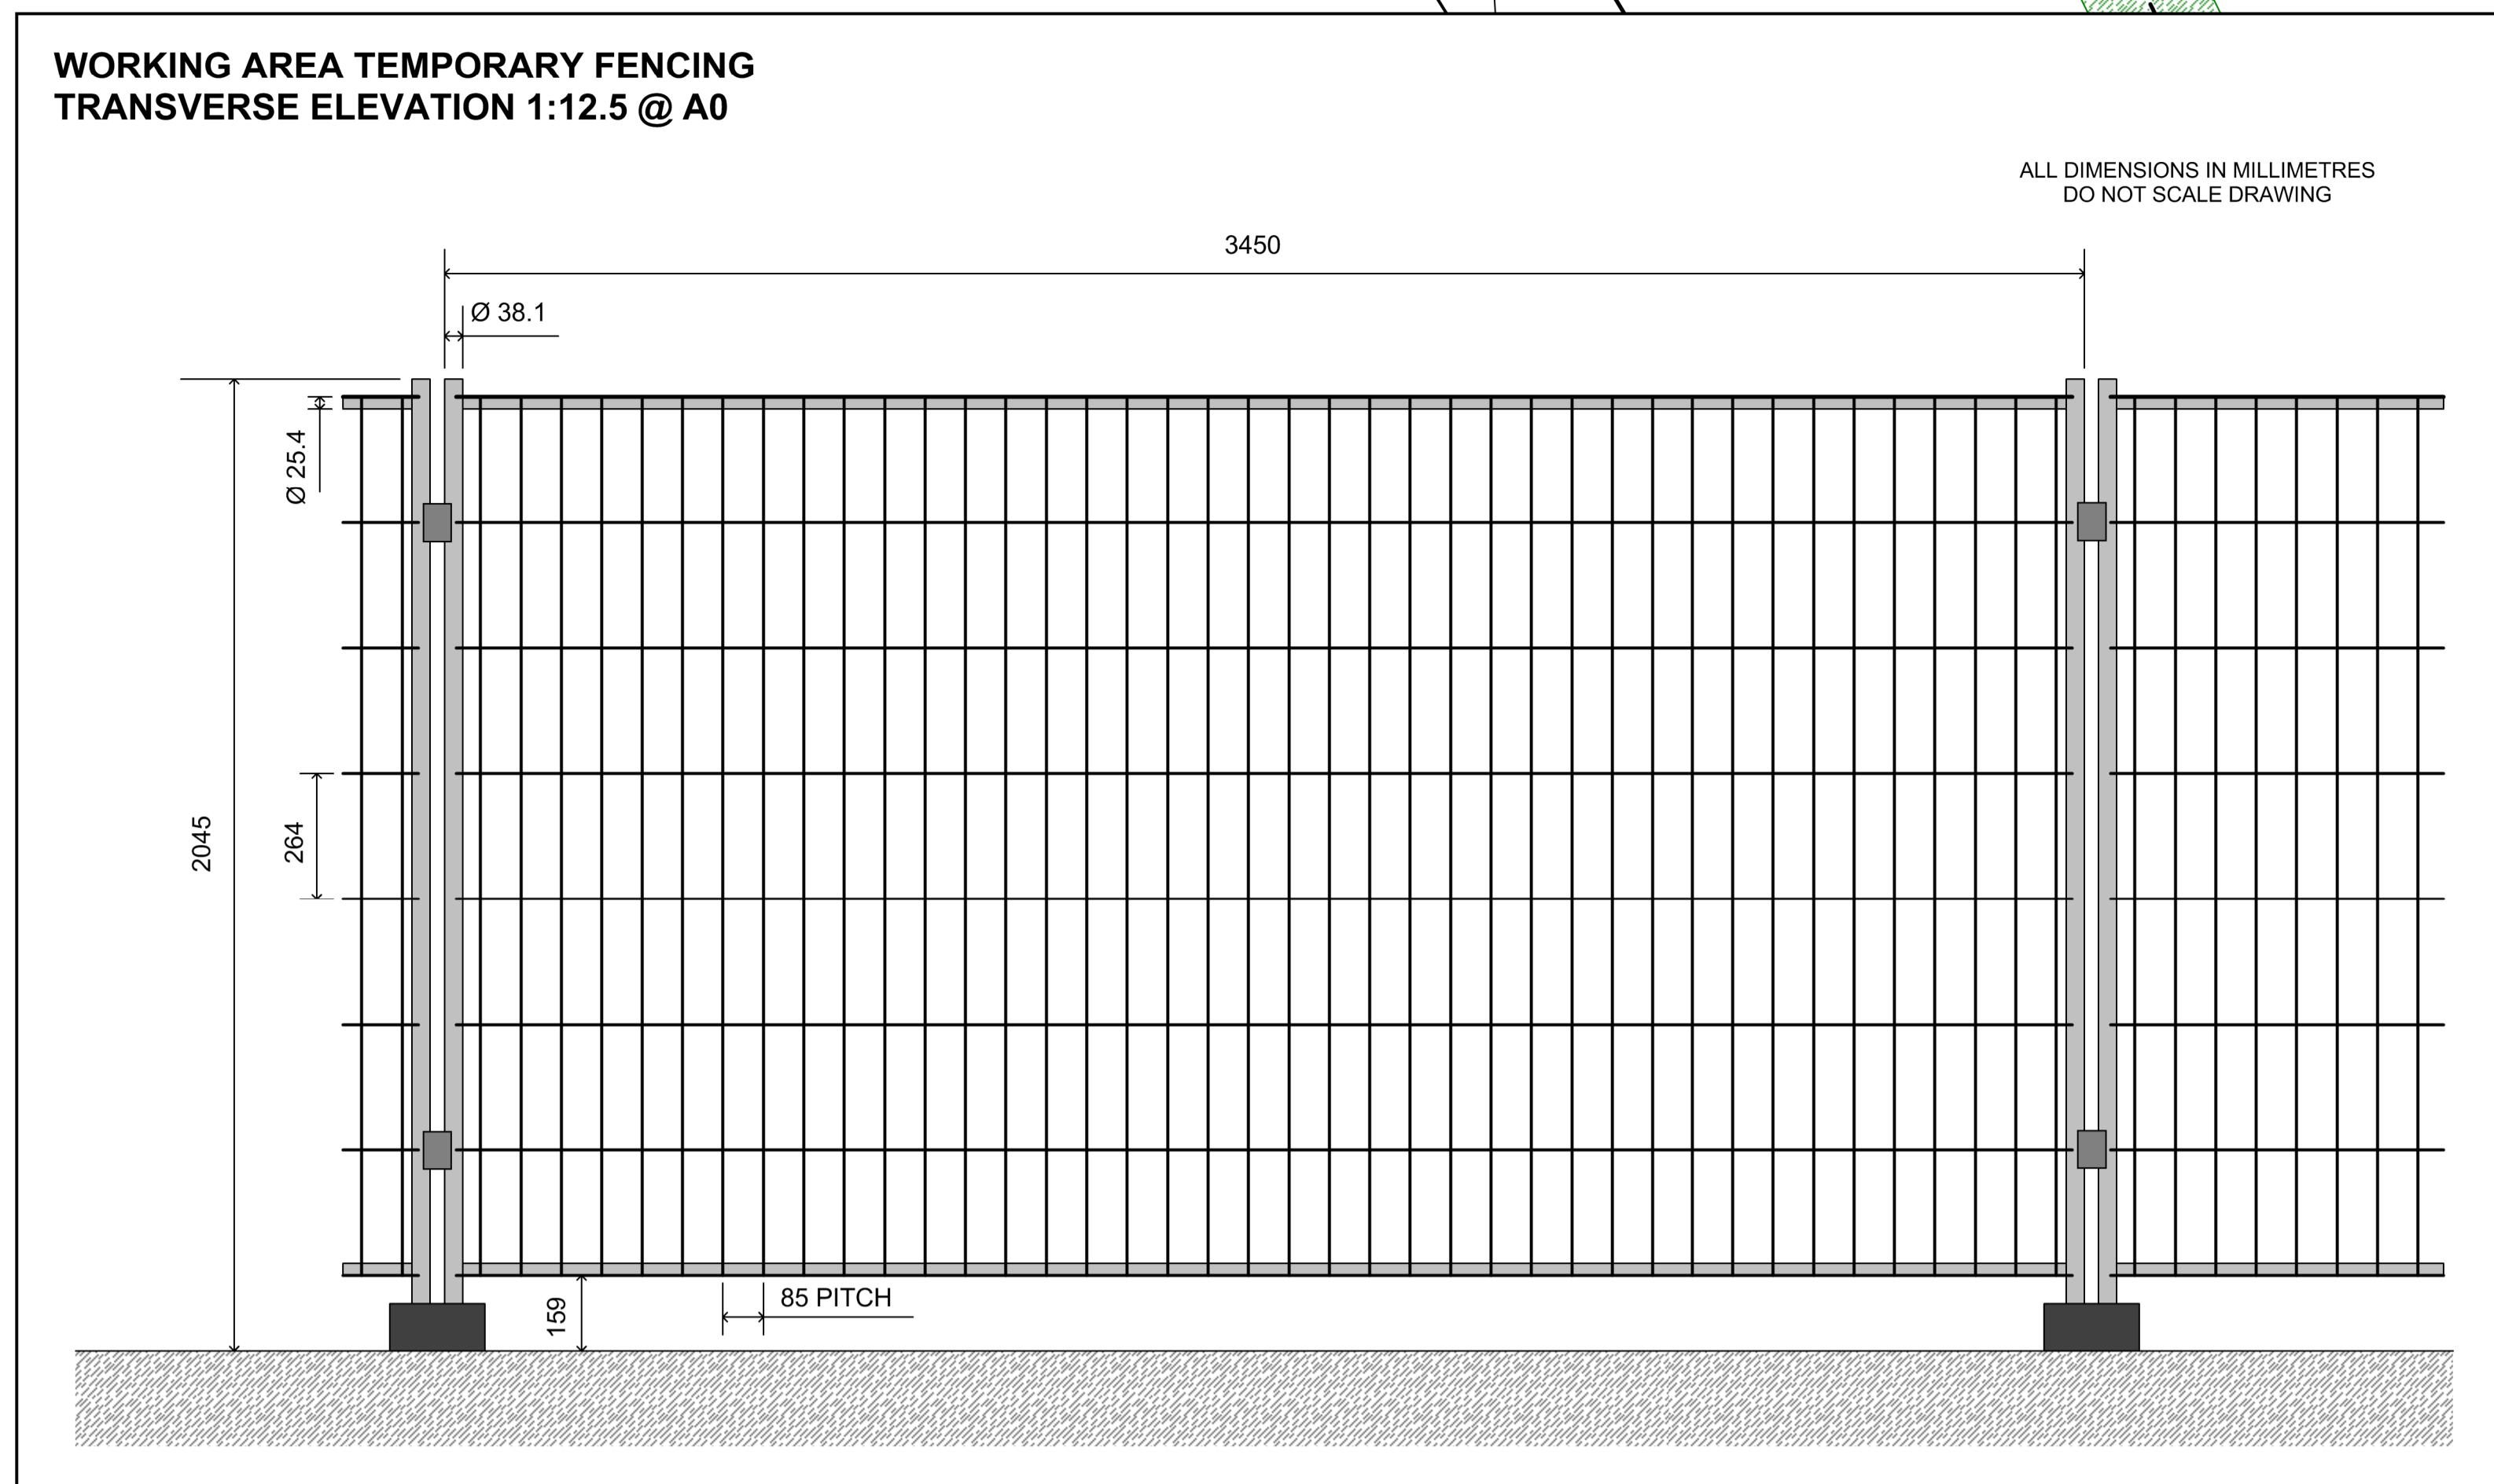

This material is based upon Crown Copyright and is reproduced with the permission of Land & Property Services under delegated authority from the Controller of Her Majesty's Stationery Office. © Crown Copyright & database rights FLA213.
Unauthorised reproduction infringes © Crown Copyright and may lead to prosecution or civil proceedings.

Client:



Title:

TYRONE TO CAVAN
400kV INTERCONNECTOR PROJECT

TOWER 41 AT 1:100 SCALE

Design: MH

Drawn: GB


Chkd: NIE

Appd: NIE

Date: 10/04/2013

Scale: 1:100 @ A0

No: 6003220/3528/T41

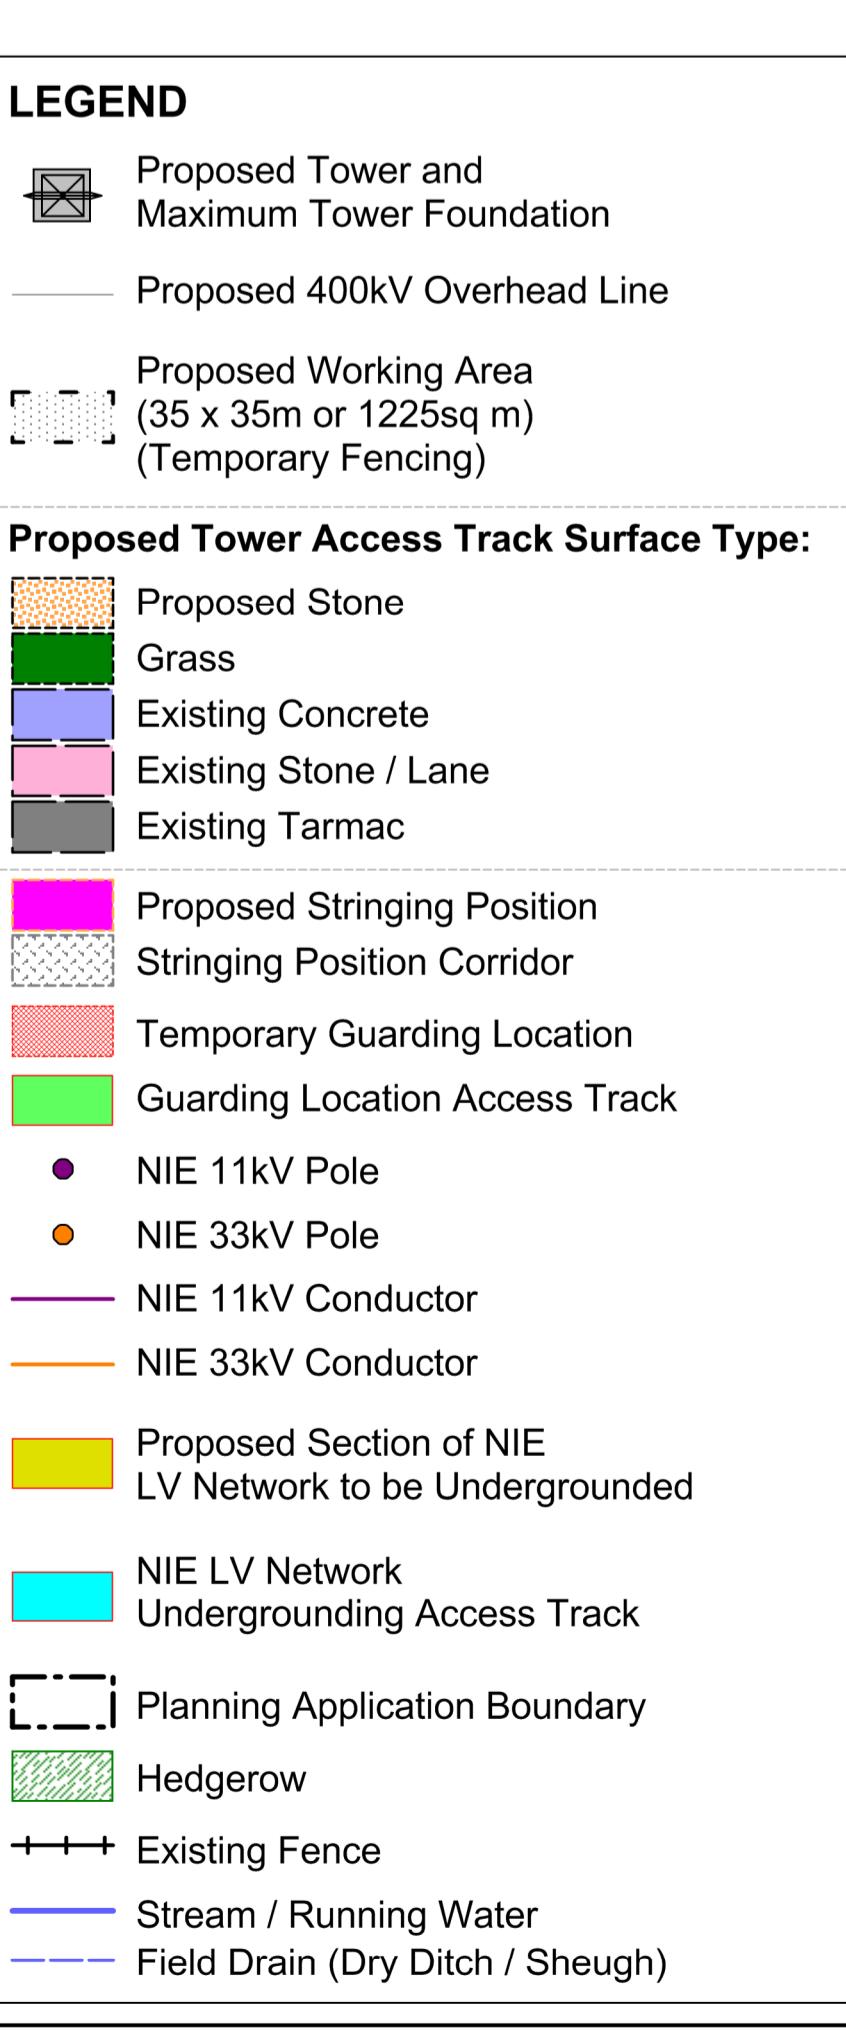

28

28.93

