



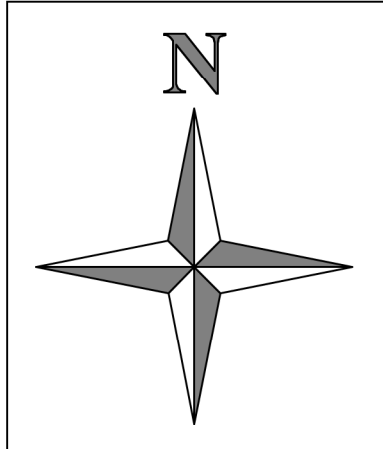

WORKING AREA TEMPORARY FENCING
TRANSVERSE ELEVATION 1:12.5 @ A0

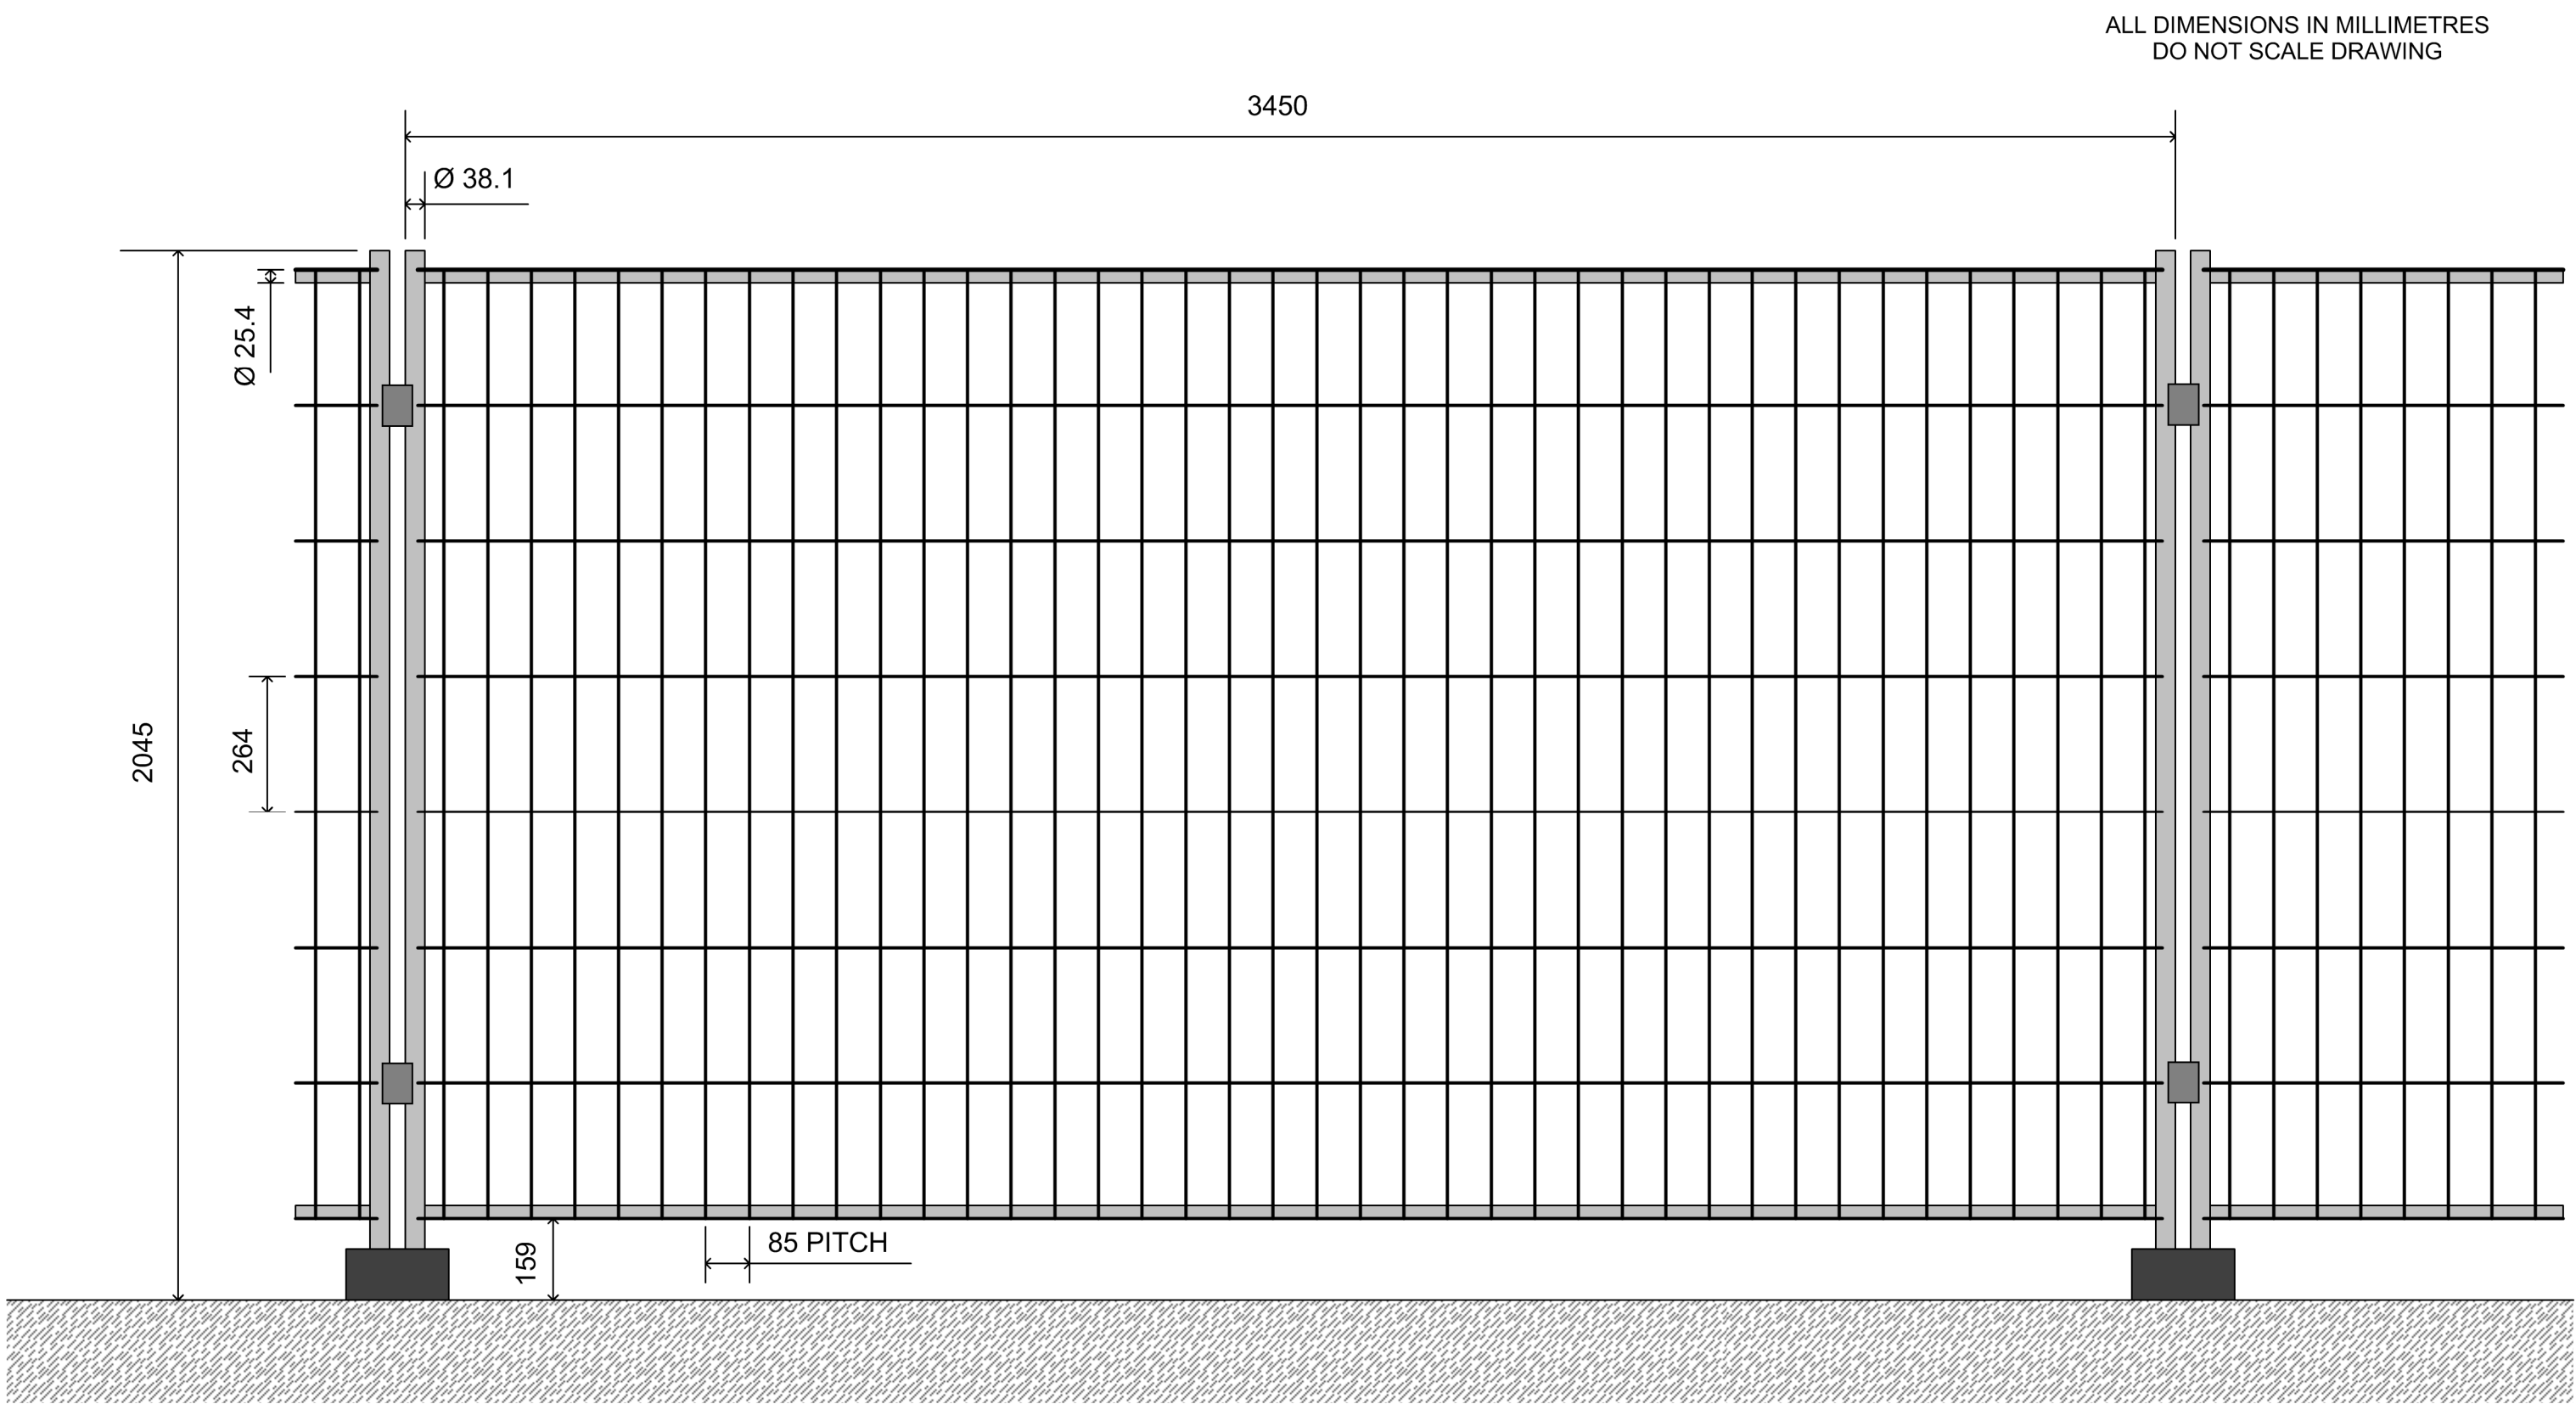

This material is based upon Crown Copyright and is reproduced with the permission of Land & Property Services under delegated authority from the Controller of Her Majesty's Stationery Office. © Crown Copyright & database rights FLA213. Unauthorised reproduction infringes © Crown Copyright and may lead to prosecution or civil proceedings.

LEGEND

- Proposed Tower and Maximum Tower Foundation
- Proposed 400kV Overhead Line
- Proposed Working Area (35 x 35m or 1225sq m) (Temporary Fencing)

Proposed Tower Access Track Surface Type:

- Proposed Stone
- Grass
- Existing Concrete
- Existing Stone / Lane
- Existing Tarmac

- Proposed Stringing Position
- Stringing Position Corridor
- Temporary Guarding Location
- Guarding Location Access Track
- NIE 11kV Pole
- NIE 33kV Pole
- NIE 11kV Conductor
- NIE 33kV Conductor
- Proposed Section of NIE LV Network to be Undergrounded
- NIE LV Network Undergrounding Access Track
- Planning Application Boundary
- Hedgerow
- Existing Fence
- Stream / Running Water
- Field Drain (Dry Ditch / Sheugh)

Client:		Title: TYRONE TO CAVAN 400kV INTERCONNECTOR PROJECT TOWER 48 AT 1:100 SCALE	Design: MH		Drawn: GB	
Project: TYRONE TO CAVAN INTERCONNECTOR			Chk'd: NIE		App'd: NIE	
			Date: 10/04/2013		Scale: 1:100 @ A0	
			No: 60032220/3528/T48			