


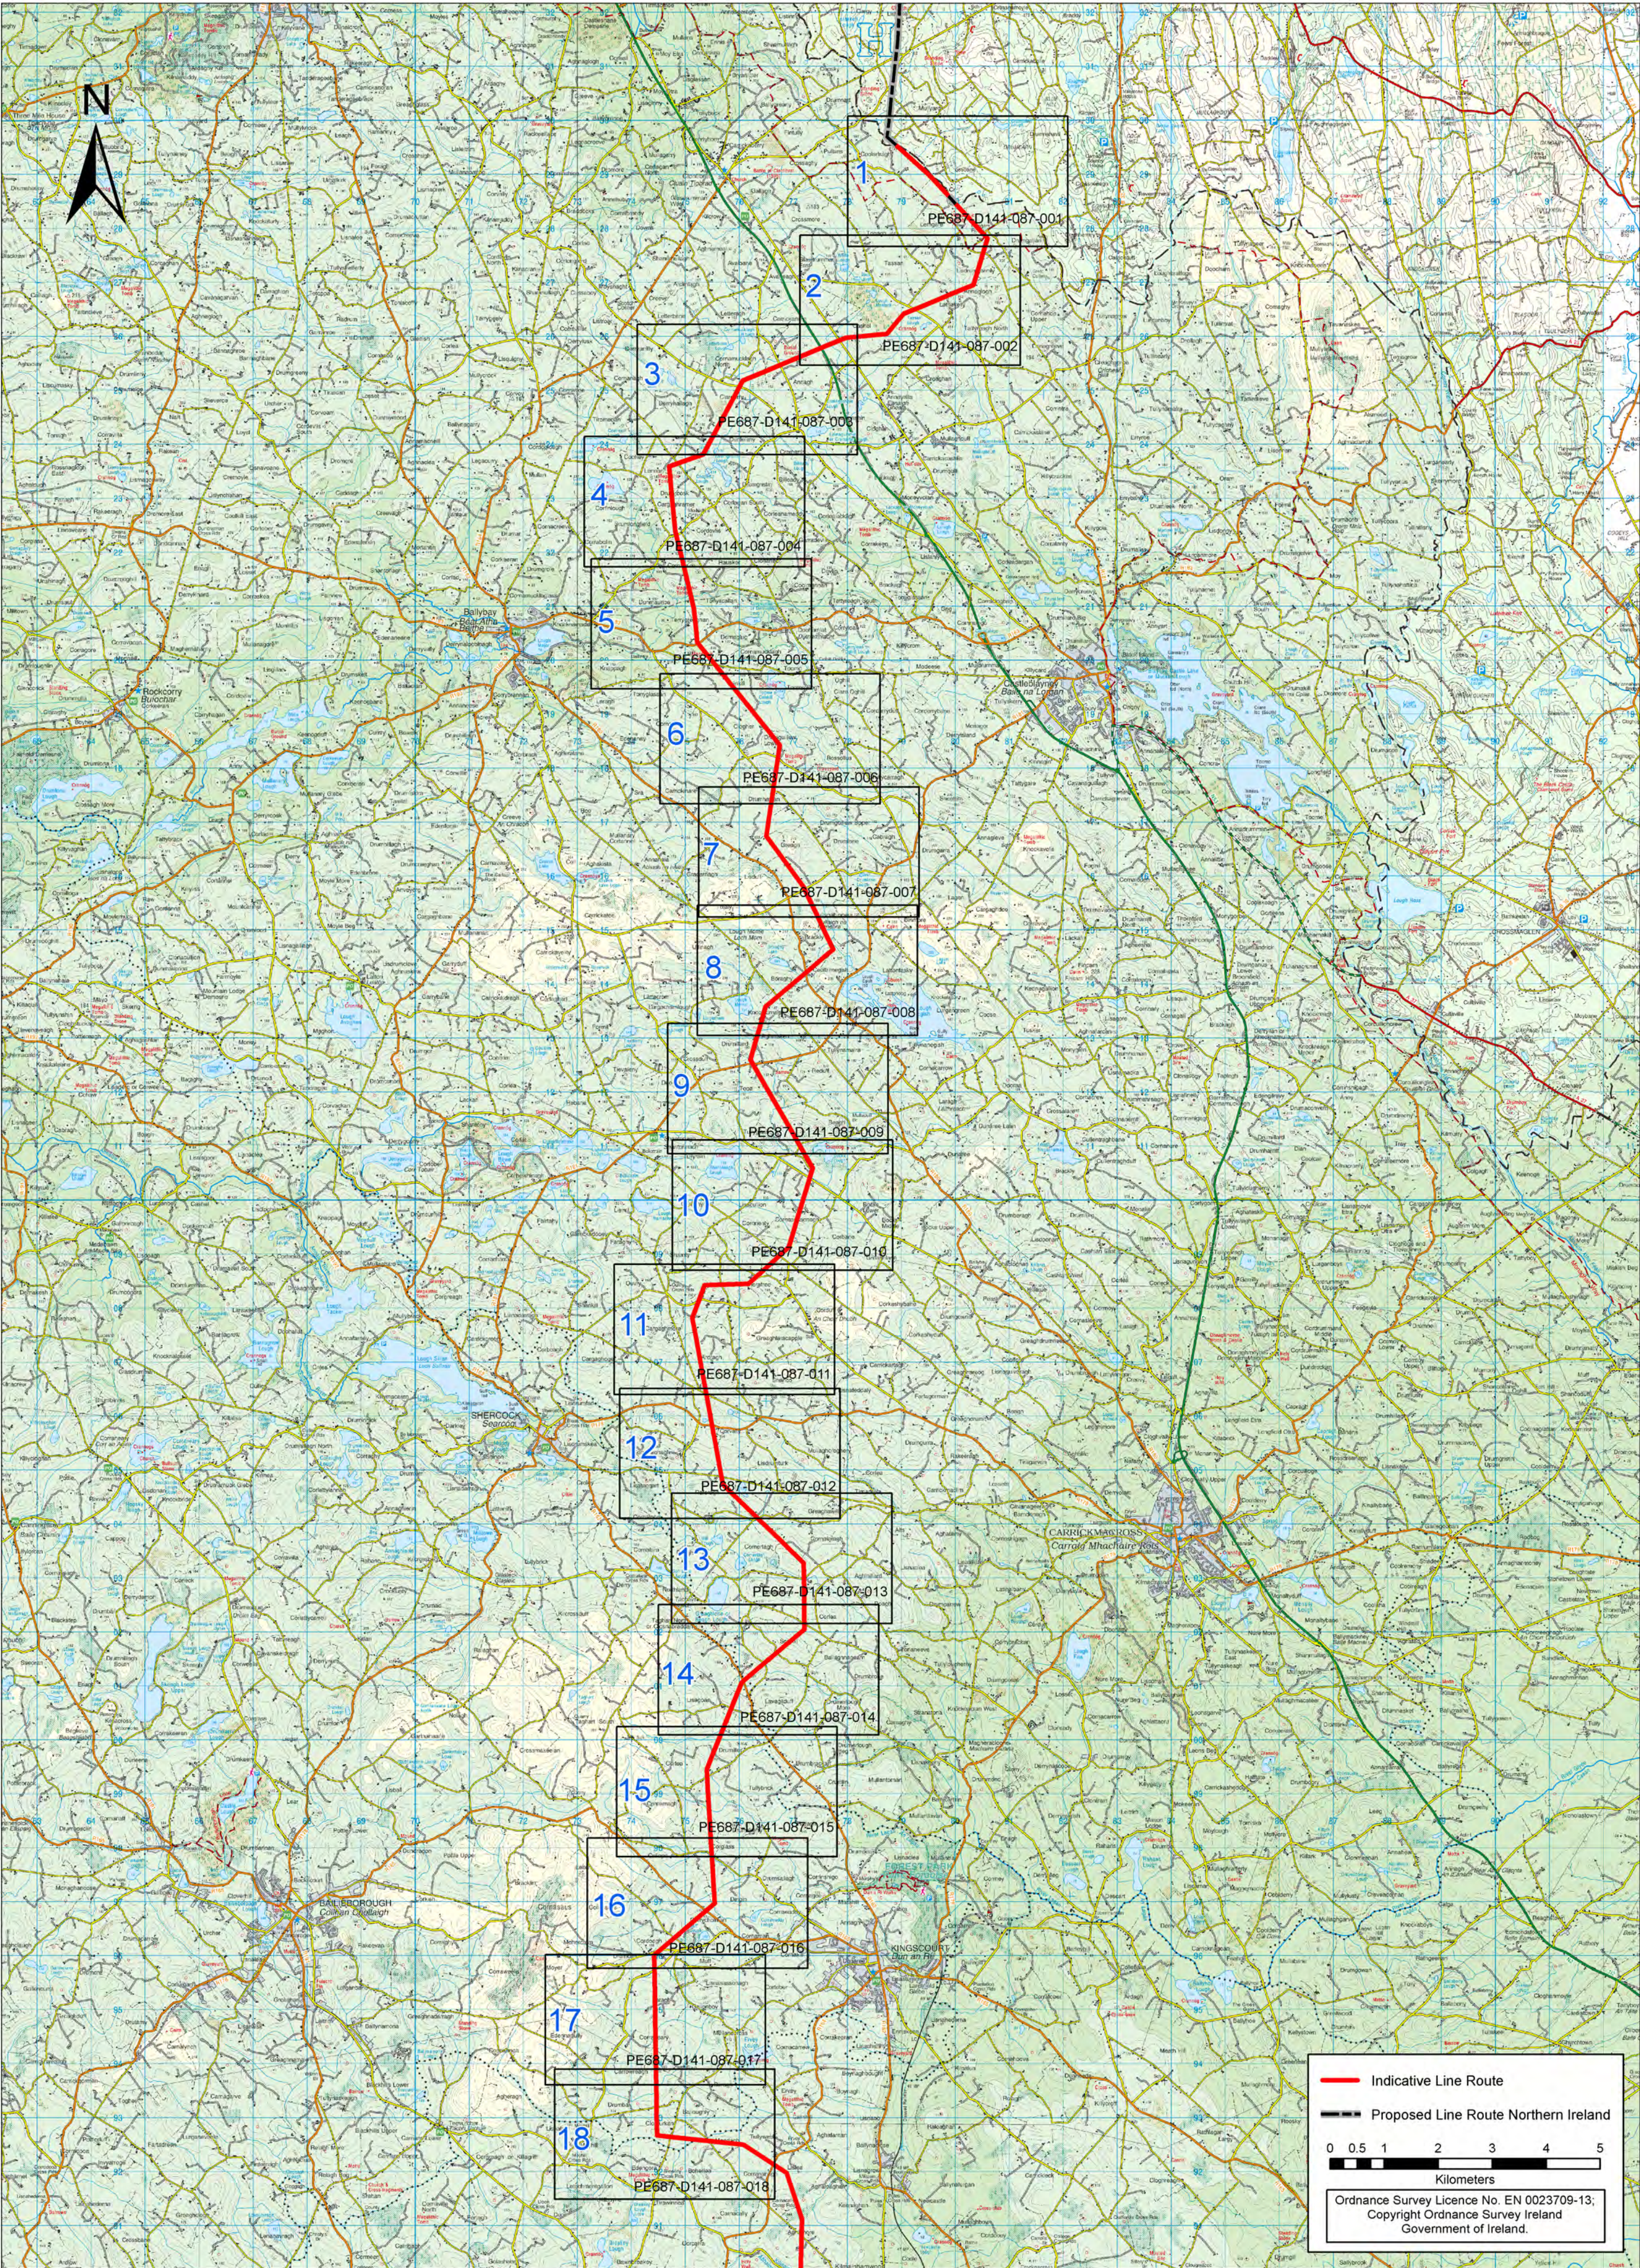

Rev	Date	Revision Description	On	Pro	Ver	App

COPYRIGHT © ESBI ENGINEERING & FACILITY MANAGEMENT LIMITED.
All rights reserved. No part of this work may be modified or reproduced or copied in any form or by any means - graphics, electronic or mechanical, including photocopying, recording, taping or information-and-retrieval system, or used for any purpose than its designated purpose, without the written permission of ESBI Engineering & Facility Management Ltd.

**ESBI International**
ESBI Energy Innovation

**ESBI Engineering Solutions**
Stephen Court, 18-21 St. Stephen's Green,
Dublin 2 Ireland. Tel: +353 (0) 1 703 8000 Fax: +353 (0) 1 703 7186
Email: marketing@esbi.ie Web: www.esbi.ie
ESBI Engineering Solutions is a trading name of ESBI Engineering & Facility Management Limited.
Registered Office: 18-21 St. Stephen's Green, Dublin 2, Ireland. Registered in Ireland No. 155249


Client
**EIRGRID**

Project
North-South 400 kV
Interconnection Development

Drawing title
Index map of
Indicative Line Route CMSA

Production unit
HV Projects

Drawn	Produced	Verified	Approved	Approved date		
KS	KS	KC	CM	Apr-13		
Client ref	No. of sheets	Size	Scale			
	1/1	A2	1 : 80,000			
Drawing number					Sheet	Rev
PE687-D141-087-019-000						

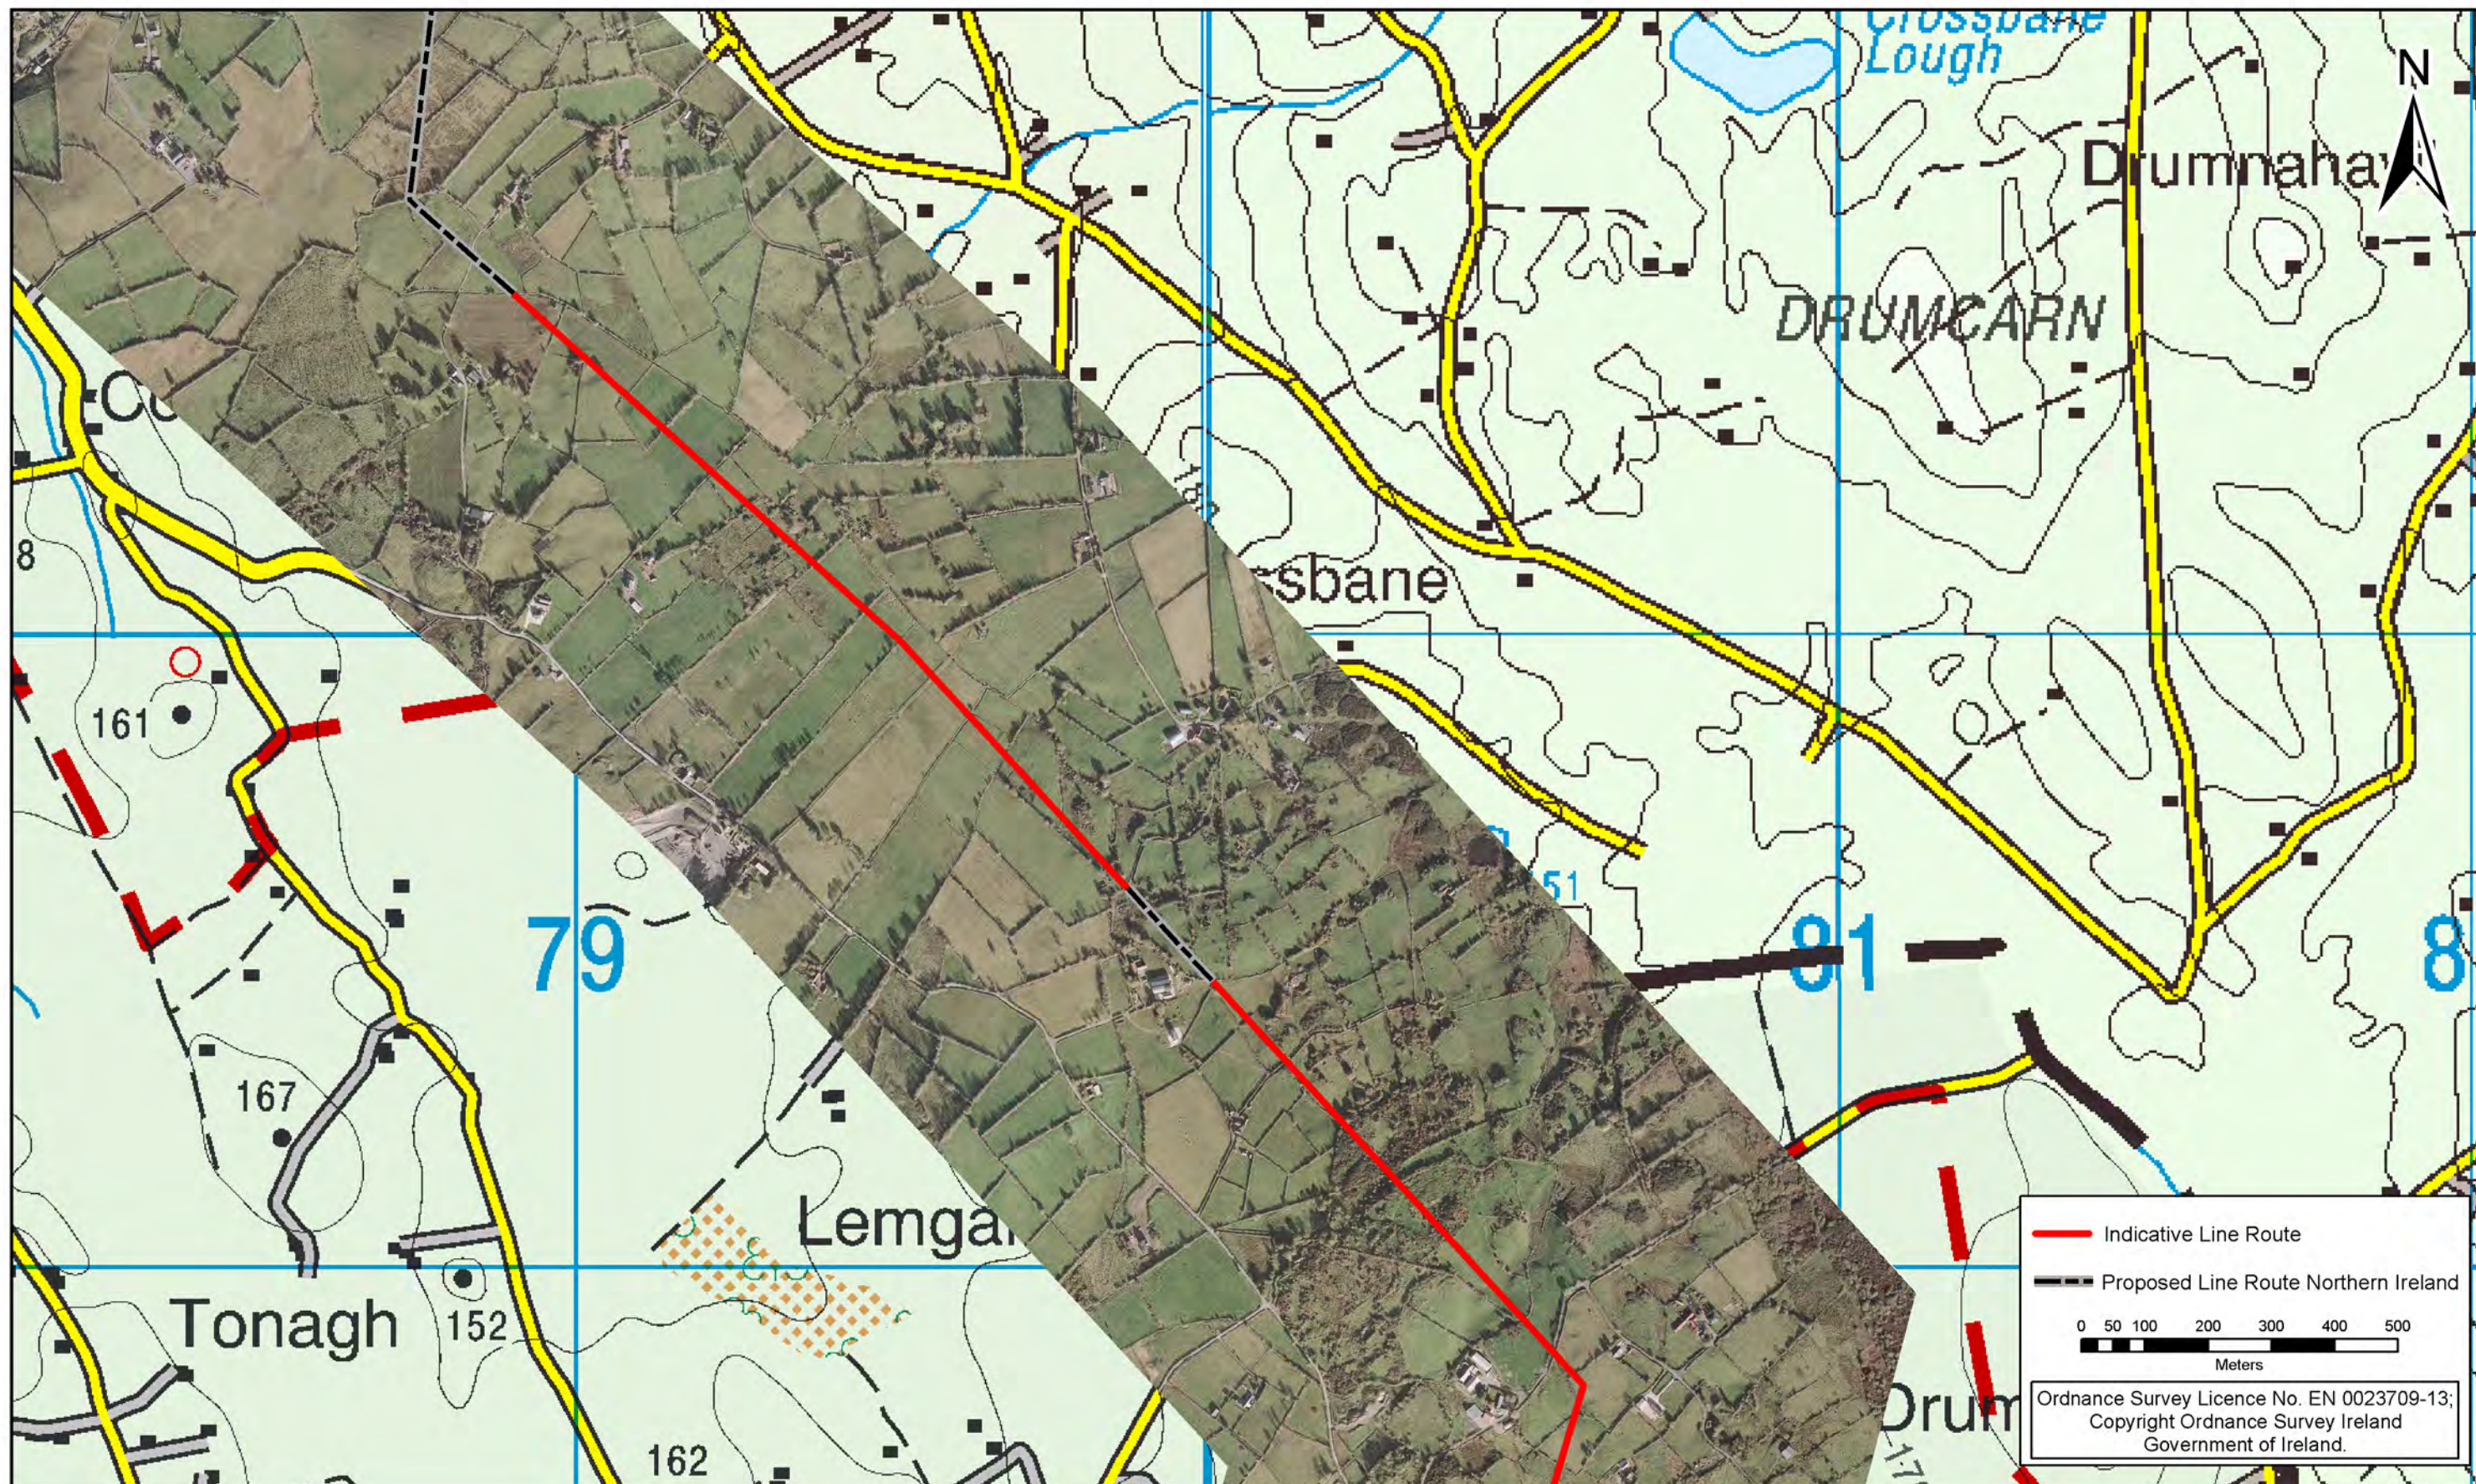

Rev	Date	Revision Description	Dr	Pro	Ver	App

COPYRIGHT © ESBI ENGINEERING & FACILITY MANAGEMENT LIMITED.
All rights reserved. No part of this work may be modified or reproduced or copied in any form or by any means - graphics, electronic or mechanical, including photocopying, recording, taping or information-and-retrieval system, or used for any purpose than its designated purpose, without the written permission of ESBI Engineering & Facility Management Ltd.

ESBI International
ESBI Energy Innovation

ESBI Engineering Solutions, Stephen Court, 18-21 St. Stephen's Green, Dublin 2, Ireland. Tel: +353 (0)1 703 8000 Fax: +353 (0)1 703 7186
Email: marketing@esbie.ie Web: www.esbie.ie
ESBI Engineering Solutions is a trading name of ESBI Engineering & Facility Management Limited.
Registered Office: as above Registered in Ireland No. 155249


Client
EIRGRID

Project
North-South 400 kV
Interconnection Development

Drawing title
Indicative Line Route CMSA

Production unit
HV Projects

Drawn KS	Produced KS	Verified KC	Approved CM	Approved date Apr-13
Client ref.	No. of sheets 1/18	Size A3	Scale 1 : 10,000	
Drawing number PE687-D141-087-001-001		Sheet Rev		

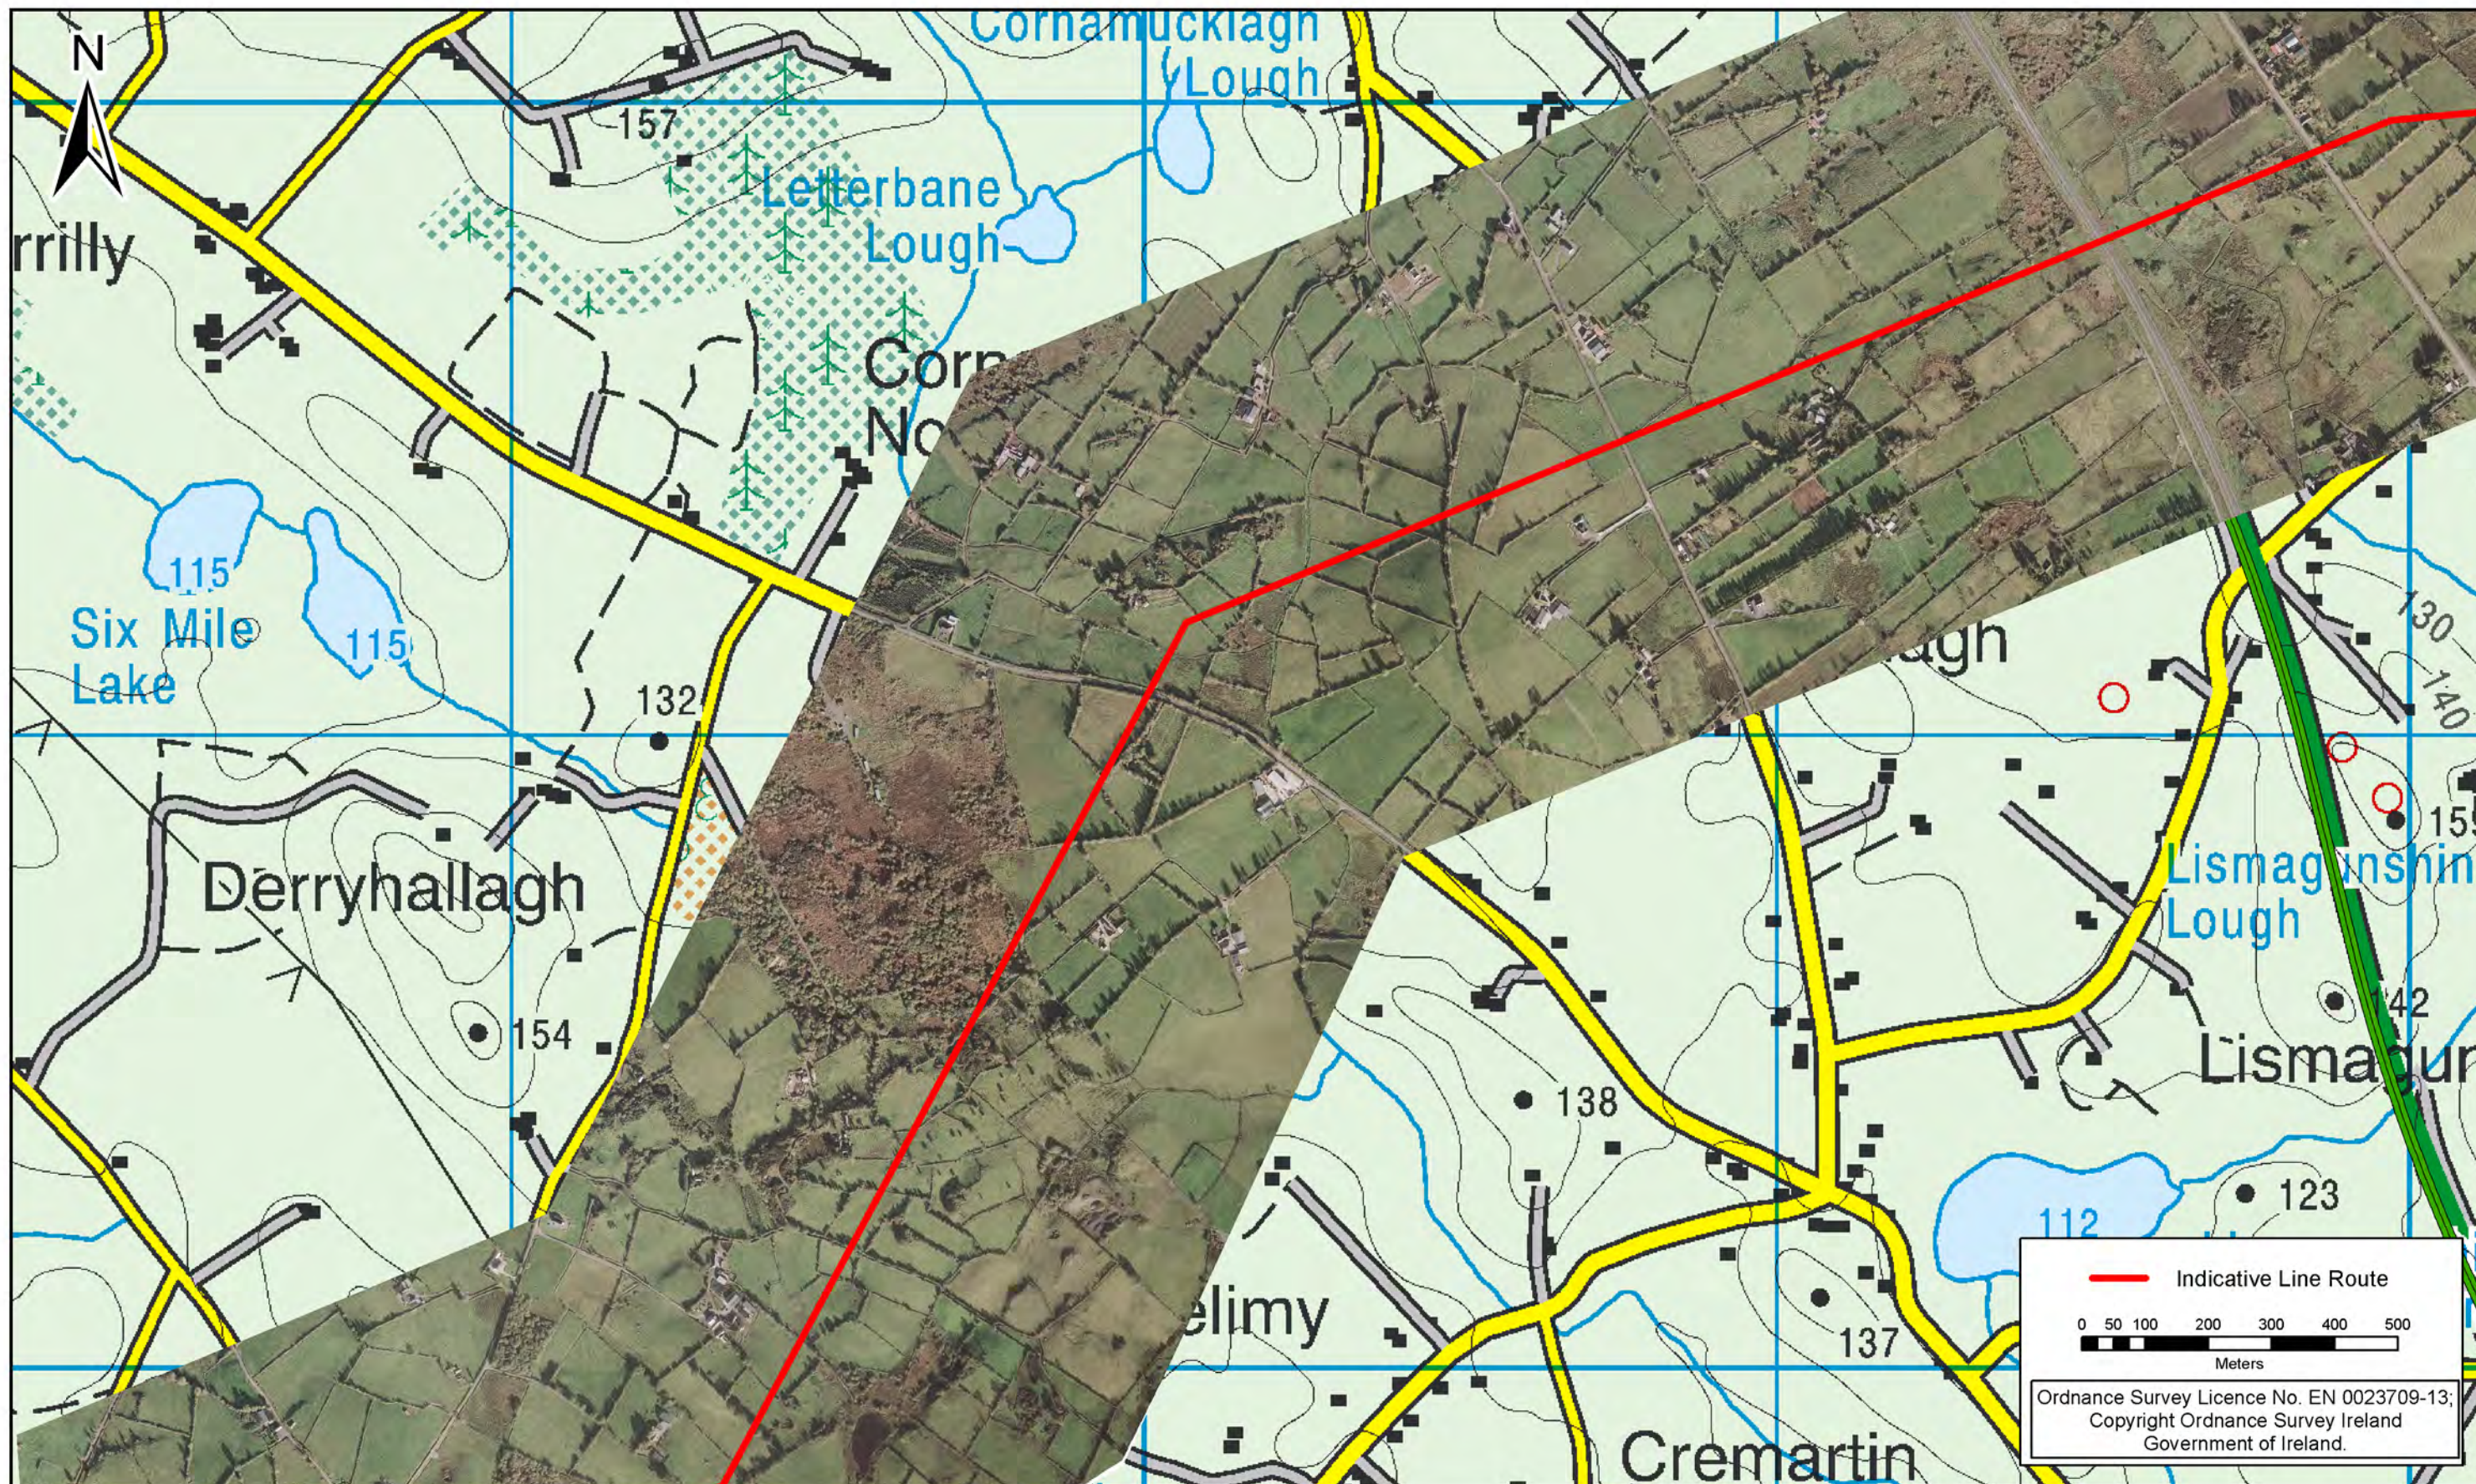

Rev	Date	Revision Description	Dr	Pro	Ver	App

COPYRIGHT © ESBI ENGINEERING & FACILITY MANAGEMENT LIMITED.
All rights reserved. No part of this work may be modified or reproduced or copied in any form or by any means - graphics, electronic or mechanical, including photocopying, recording, taping or information-and-retrieval system, or used for any purpose than its designated purpose, without the written permission of ESBI Engineering & Facility Management Ltd.


ESBI International
ESBI Energy Innovation

ESBI Engineering Solutions, Stephen Court, 18-21 St. Stephen's Green, Dublin 2, Ireland. Tel: +353 (0)1 703 8000 Fax: +353 (0)1 703 7186 Email: marketing@esbi.ie Web: www.esbi.ie
ESBI Engineering Solutions is a trading name of ESBI Engineering & Facility Management Limited. Registered Office: as above Registered in Ireland No. 155249

Client	
Project	North-South 400 kV Interconnection Development

Drawing title	Indicative Line Route CMSA
Production unit	HV Projects

Drawn	KS	Produced	KS	Verified	KC	Approved	CM	Approved date	Apr-13
Client ref.		No. of sheets	3/18	Size	A3	Scale	1 : 10,000	Drawing number	PE687-D141-087-003-001
		Sheet		Rev					

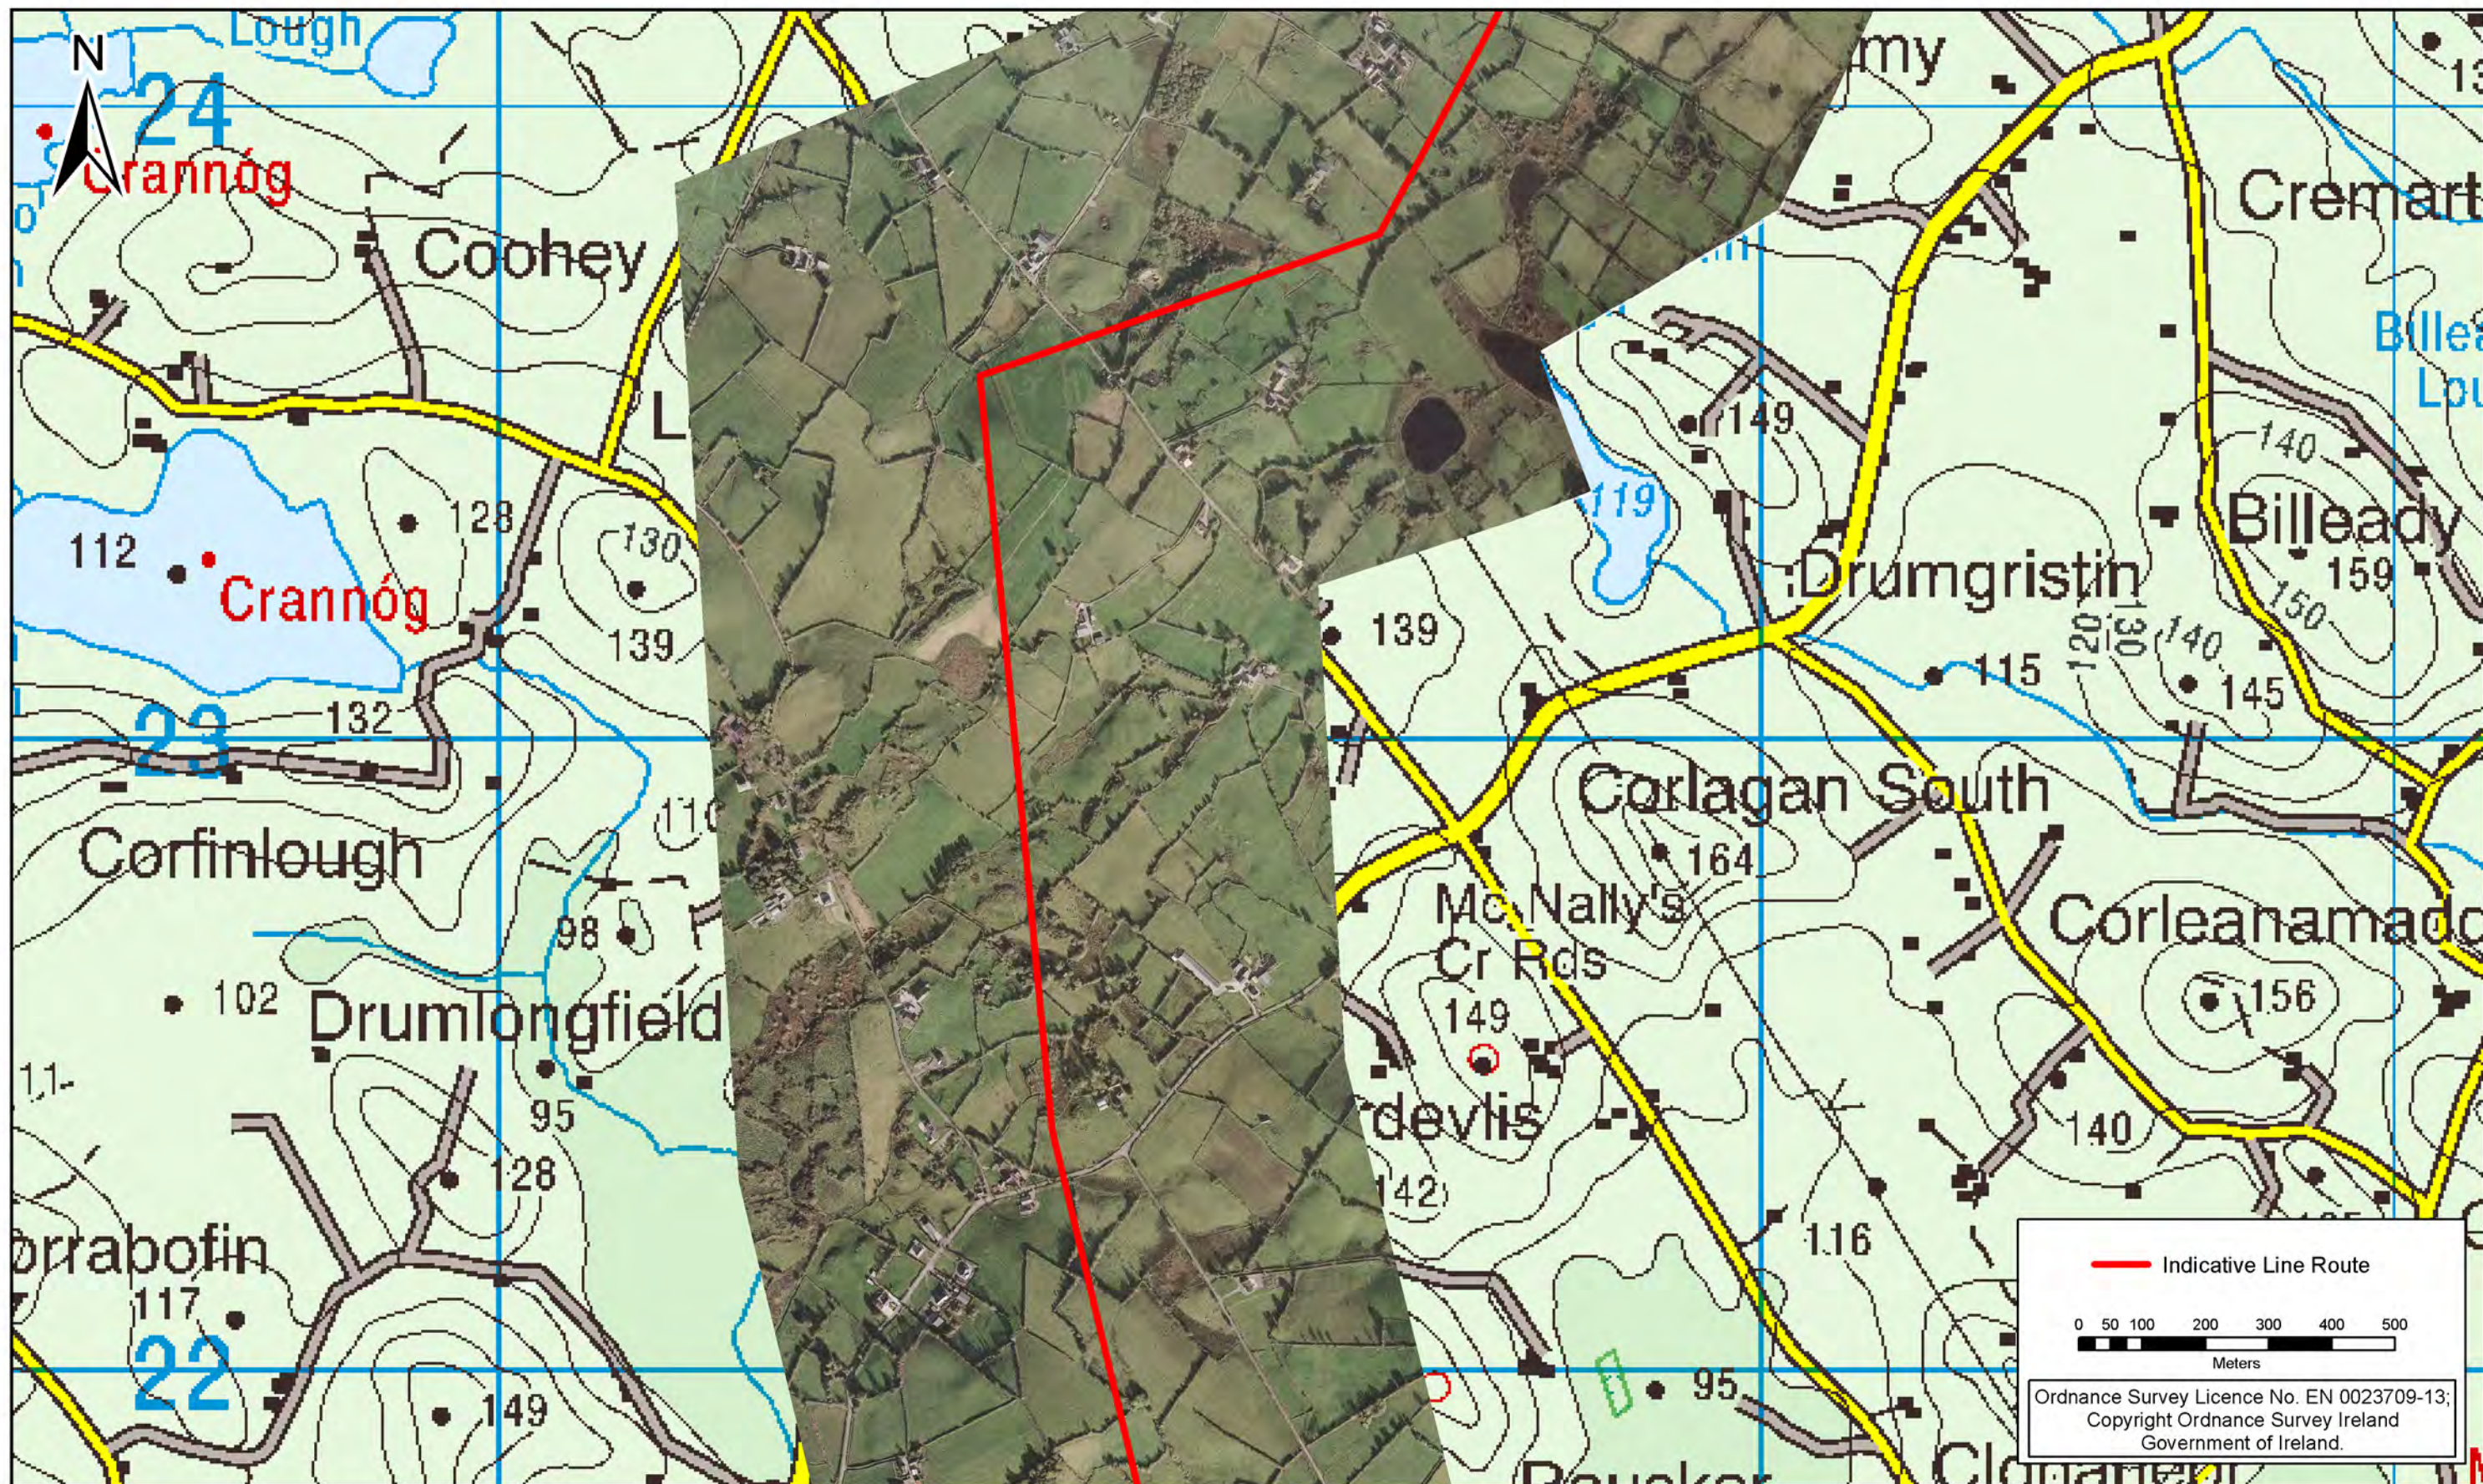

Rev	Date	Revision Description	Drn	Pro	Ver	App

COPYRIGHT © ESBI ENGINEERING & FACILITY MANAGEMENT LIMITED.
All rights reserved. No part of this work may be modified or reproduced or copied in any form or by any means - graphics, electronic or mechanical, including photocopying, recording, taping or information-and-retrieval system, or used for any purpose than its designated purpose, without the written permission of ESBI Engineering & Facility Management Ltd.

ESBI International
ESBI Energy Innovation

ESBI Engineering Solutions, Stephen Court, 18-21 St. Stephen's Green, Dublin 2, Ireland. Tel: +353 (0)1 703 8000 Fax: +353 (0)1 703 7186 Email: marketing@esbi.ie Web: www.esbi.ie
ESBI Engineering Solutions is a trading name of ESBI Engineering & Facility Management Limited. Registered Office: as above Registered in Ireland No. 155249

Client
EIRGRID

Project
North-South 400 kV Interconnection Development

Drawing title
Indicative Line Route CMSA

Production unit
HV Projects

Drawn KS	Produced KS	Verified KC	Approved CM	Approved date Apr-13
Client ref.	No. of sheets 4/18	Size A3	Scale 1 : 10,000	
Drawing number PE687-D141-087-004-001		Sheet Rev		



Rev	Date	Revision Description	Dm	Pro	Ver	App

COPYRIGHT © ESBI ENGINEERING & FACILITY MANAGEMENT LIMITED.
All rights reserved. No part of this work may be modified or reproduced or copied in any form or by any means - graphics, electronic or mechanical, including photocopying, recording, taping or information-and-retrieval system, or used for any purpose than its designated purpose, without the written permission of ESBI Engineering & Facility Management Ltd.

ESBI International
ESBI Energy Innovation

ESBI Engineering Solutions, Stephen Court, 18-21 St. Stephen's Green, Dublin 2, Ireland. Tel: +353 (0)1 703 8000 Fax: +353 (0)1 703 7186 Email: marketing@esbi.ie Web: www.esbi.ie
ESBI Engineering Solutions is a trading name of ESBI Engineering & Facility Management Limited. Registered Office: as above Registered in Ireland No. 155249


Client
EIRGRID

Project
North-South 400 kV Interconnection Development

Drawing title
Indicative Line Route CMSA

Production unit
HV Projects

Drawn KS	Produced KS	Verified KC	Approved CM	Approved date Apr-13
Client ref.	No. of sheets 5/18	Size A3	Scale 1 : 10,000	
Drawing number PE687-D141-087-005-001	Sheet Rev			

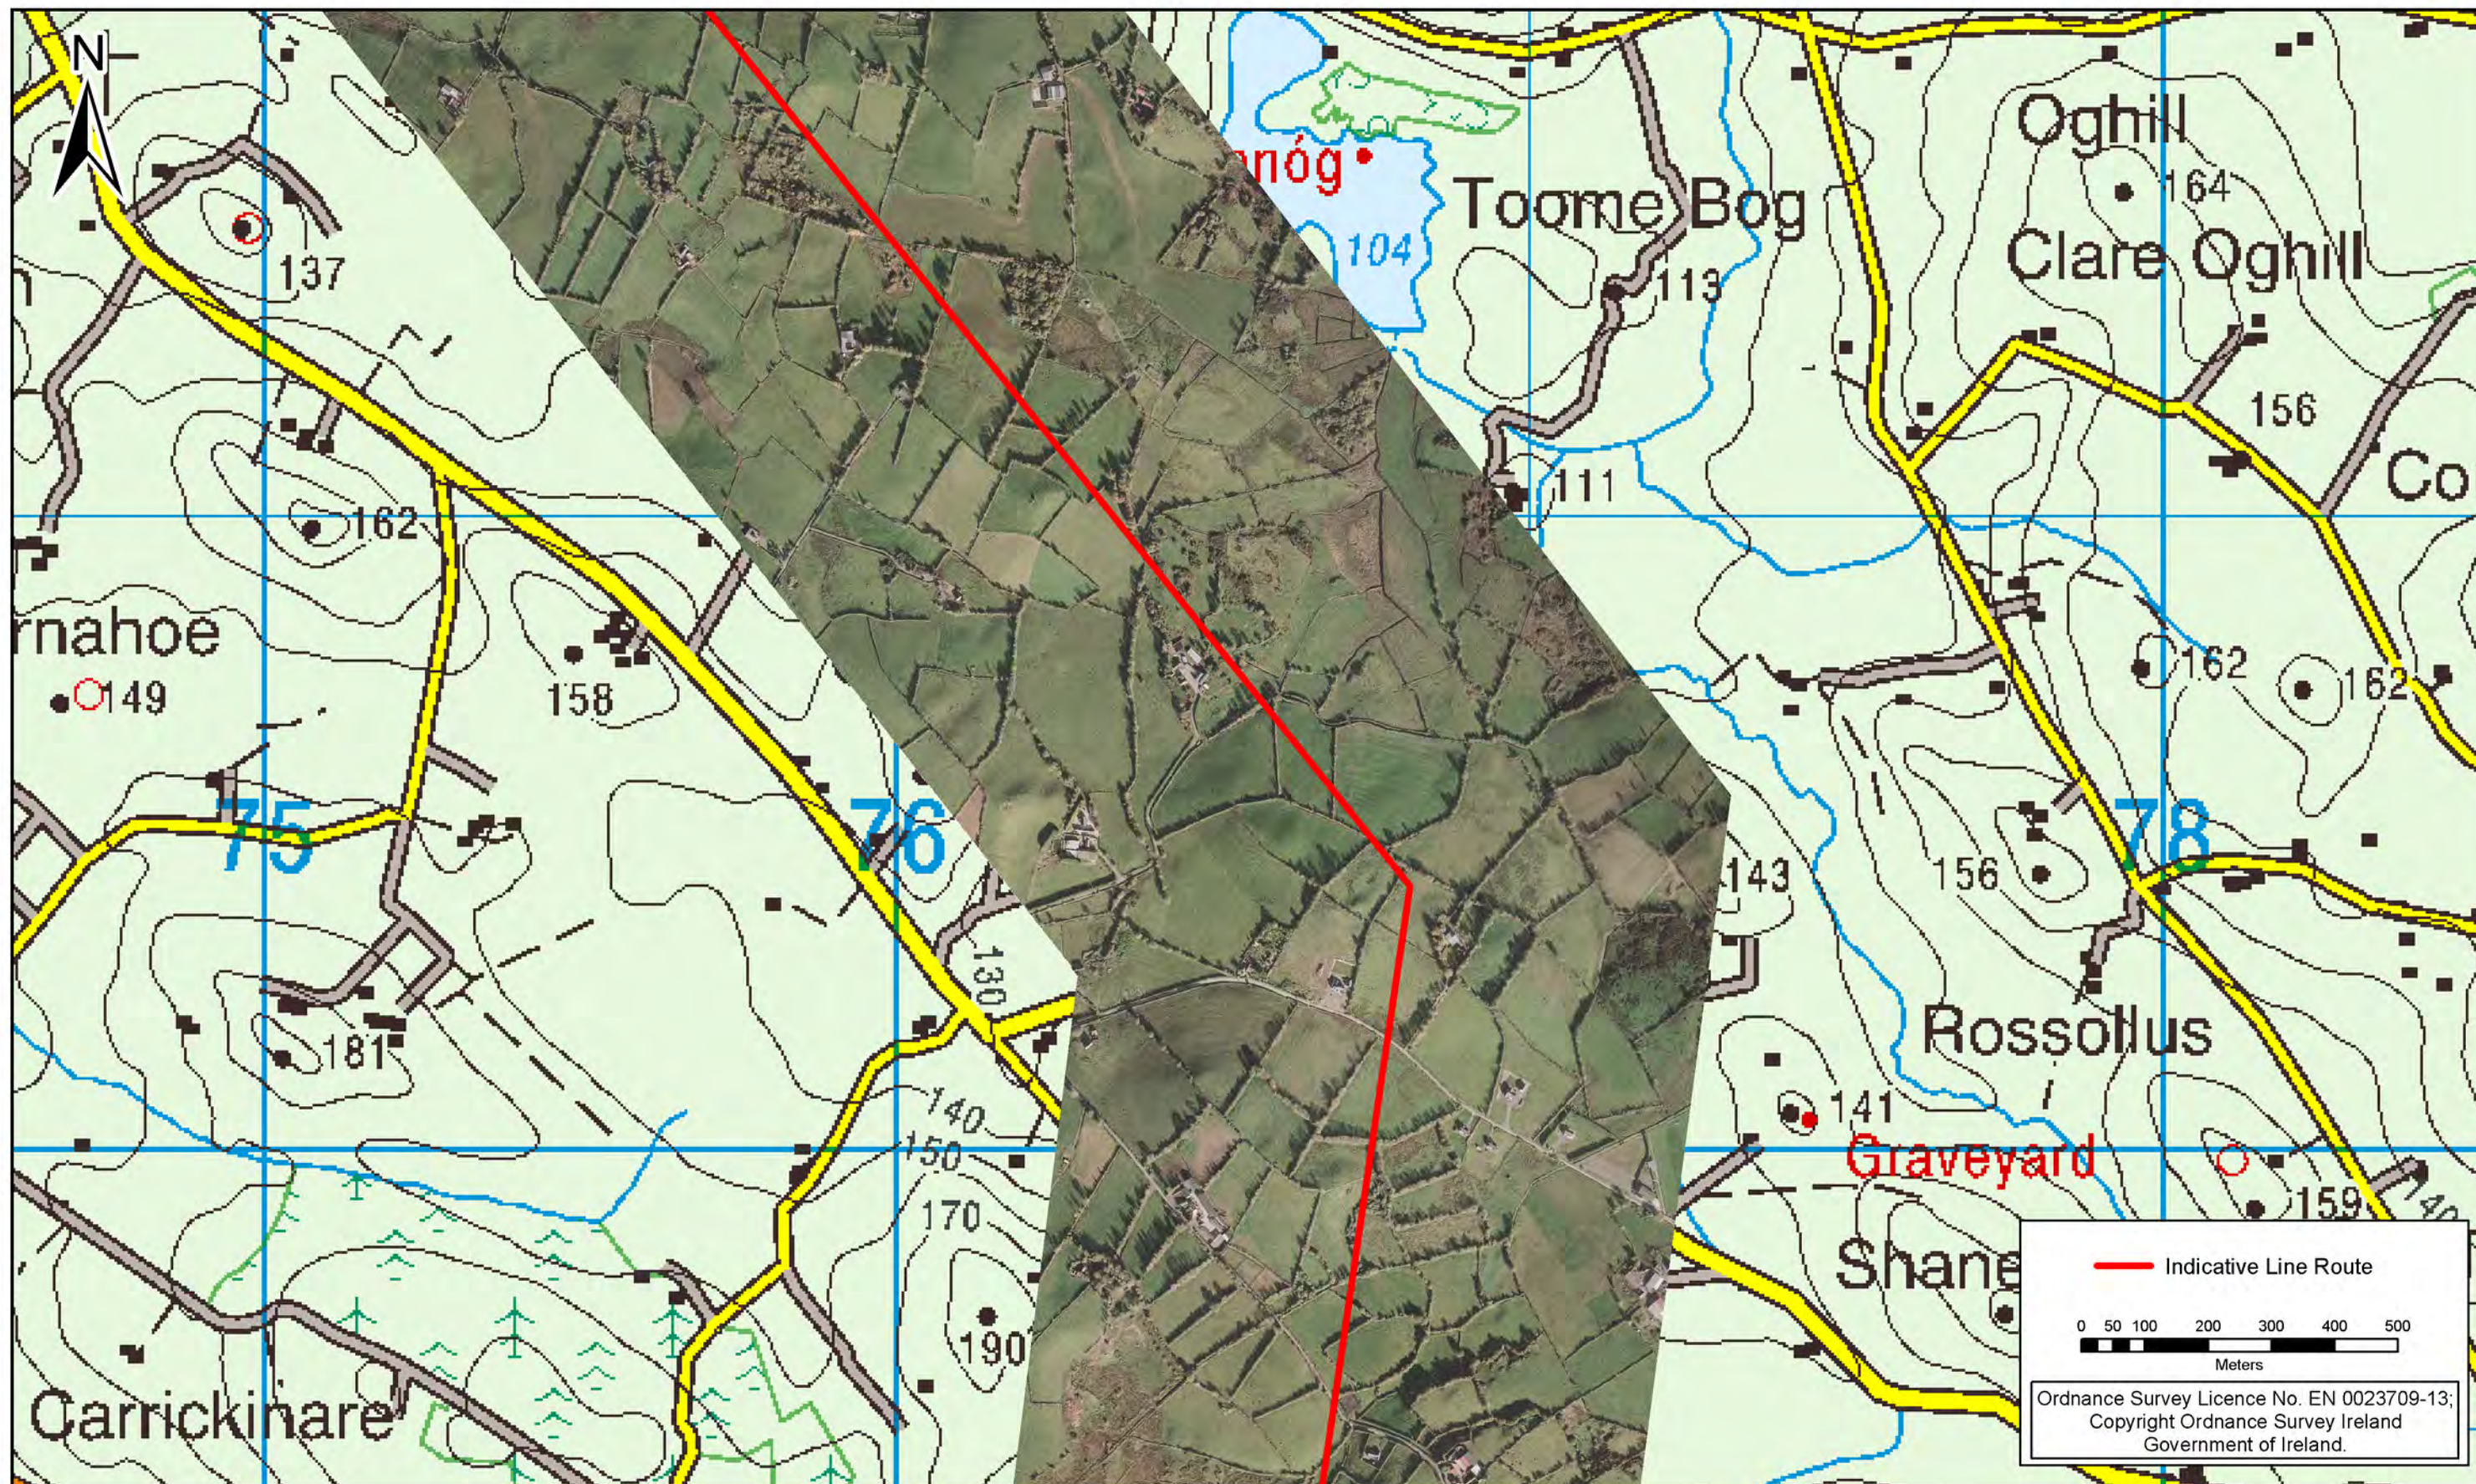

Rev	Date	Revision Description	Drn	Pro	Ver	App

COPYRIGHT © ESBI ENGINEERING & FACILITY MANAGEMENT LIMITED.
All rights reserved. No part of this work may be modified or reproduced or copied in any form or by any means - graphics, electronic or mechanical, including photocopying, recording, taping or information-and-retrieval system, or used for any purpose than its designated purpose, without the written permission of ESBI Engineering & Facility Management Ltd.

ESBI International
ESBI Energy Innovation

ESBI Engineering Solutions, Stephen Court, 18-21 St. Stephen's Green,
Dublin 2, Ireland. Tel: +353 (0)1 703 8000 Fax: +353 (0)1 703 7186
Email: marketing@esbi.ie Web: www.esbi.ie
ESBI Engineering Solutions is a trading name of ESBI Engineering & Facility Management Limited.
Registered Office: as above Registered in Ireland No. 155249


Client
EIRGRID

Project
North-South 400 kV
Interconnection Development

Drawing title
Indicative Line Route CMSA

Production unit
HV Projects

Drawn KS	Produced KS	Verified KC	Approved CM	Approved date Apr-13
Client ref.	No. of sheets 6/18	Size A3	Scale 1 : 10,000	
Drawing number PE687-D141-087-006-001	Sheet Rev			

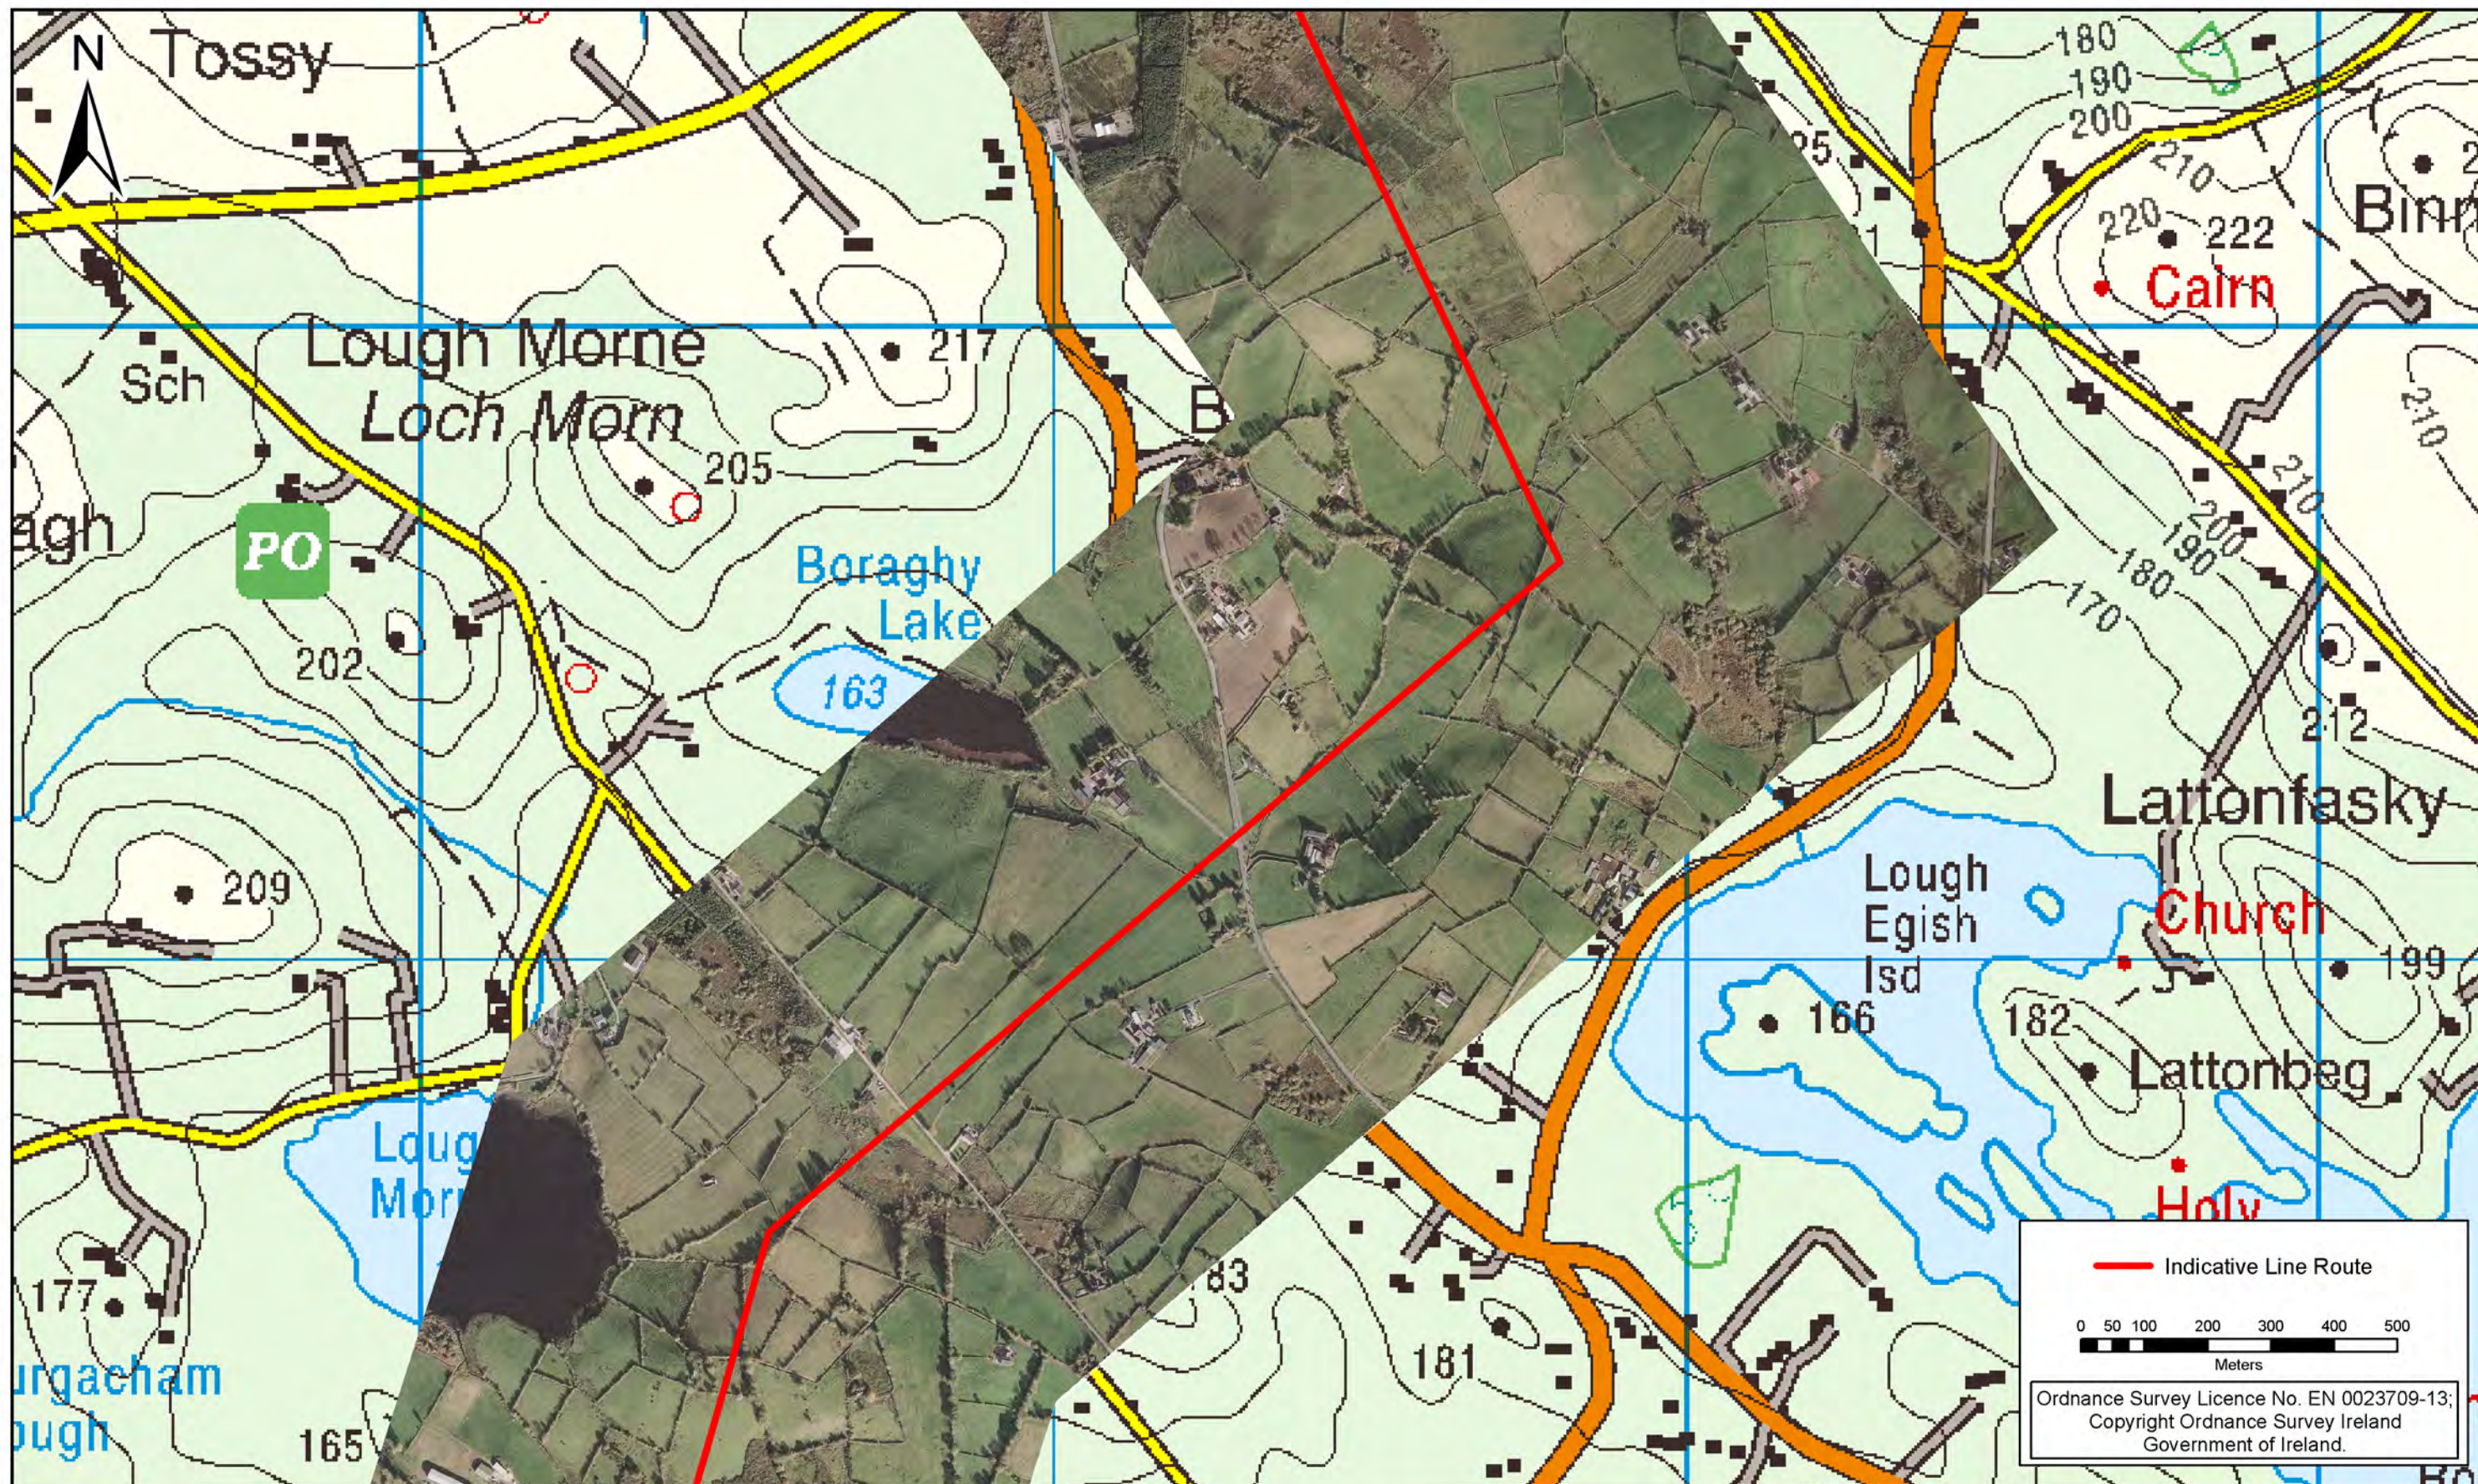

Rev	Date	Revision Description	Dr	Pro	Ver	App

COPYRIGHT © ESB ENGINEERING & FACILITY MANAGEMENT LIMITED.
All rights reserved. No part of this work may be modified or reproduced or copied in any form or by any means - graphics, electronic or mechanical, including photocopying, recording, taping or information-and-retrieval system, or used for any purpose than its designated purpose, without the written permission of ESB Engineering & Facility Management Ltd.

ESB International
ESBI Energy Innovation

ESBI Engineering Solutions, Stephen Court, 18-21 St. Stephen's Green, Dublin 2, Ireland. Tel: +353 (0)1 703 8000 Fax: +353 (0)1 703 7186 Email: marketing@esbi.ie Web: www.esbi.ie
ESBI Engineering Solutions is a trading name of ESB Engineering & Facility Management Limited. Registered Office: as above Registered in Ireland No. 155249


Client
EIRGRID

Project
North-South 400 kV Interconnection Development

Drawing title
Indicative Line Route CMSA

Production unit
HV Projects

Drawn KS	Produced KS	Verified KC	Approved CM	Approved date Apr-13
Client ref.	No. of sheets 8/18	Size A3	Scale 1 : 10,000	
Drawing number PE687-D141-087-008-001	Sheet Rev			

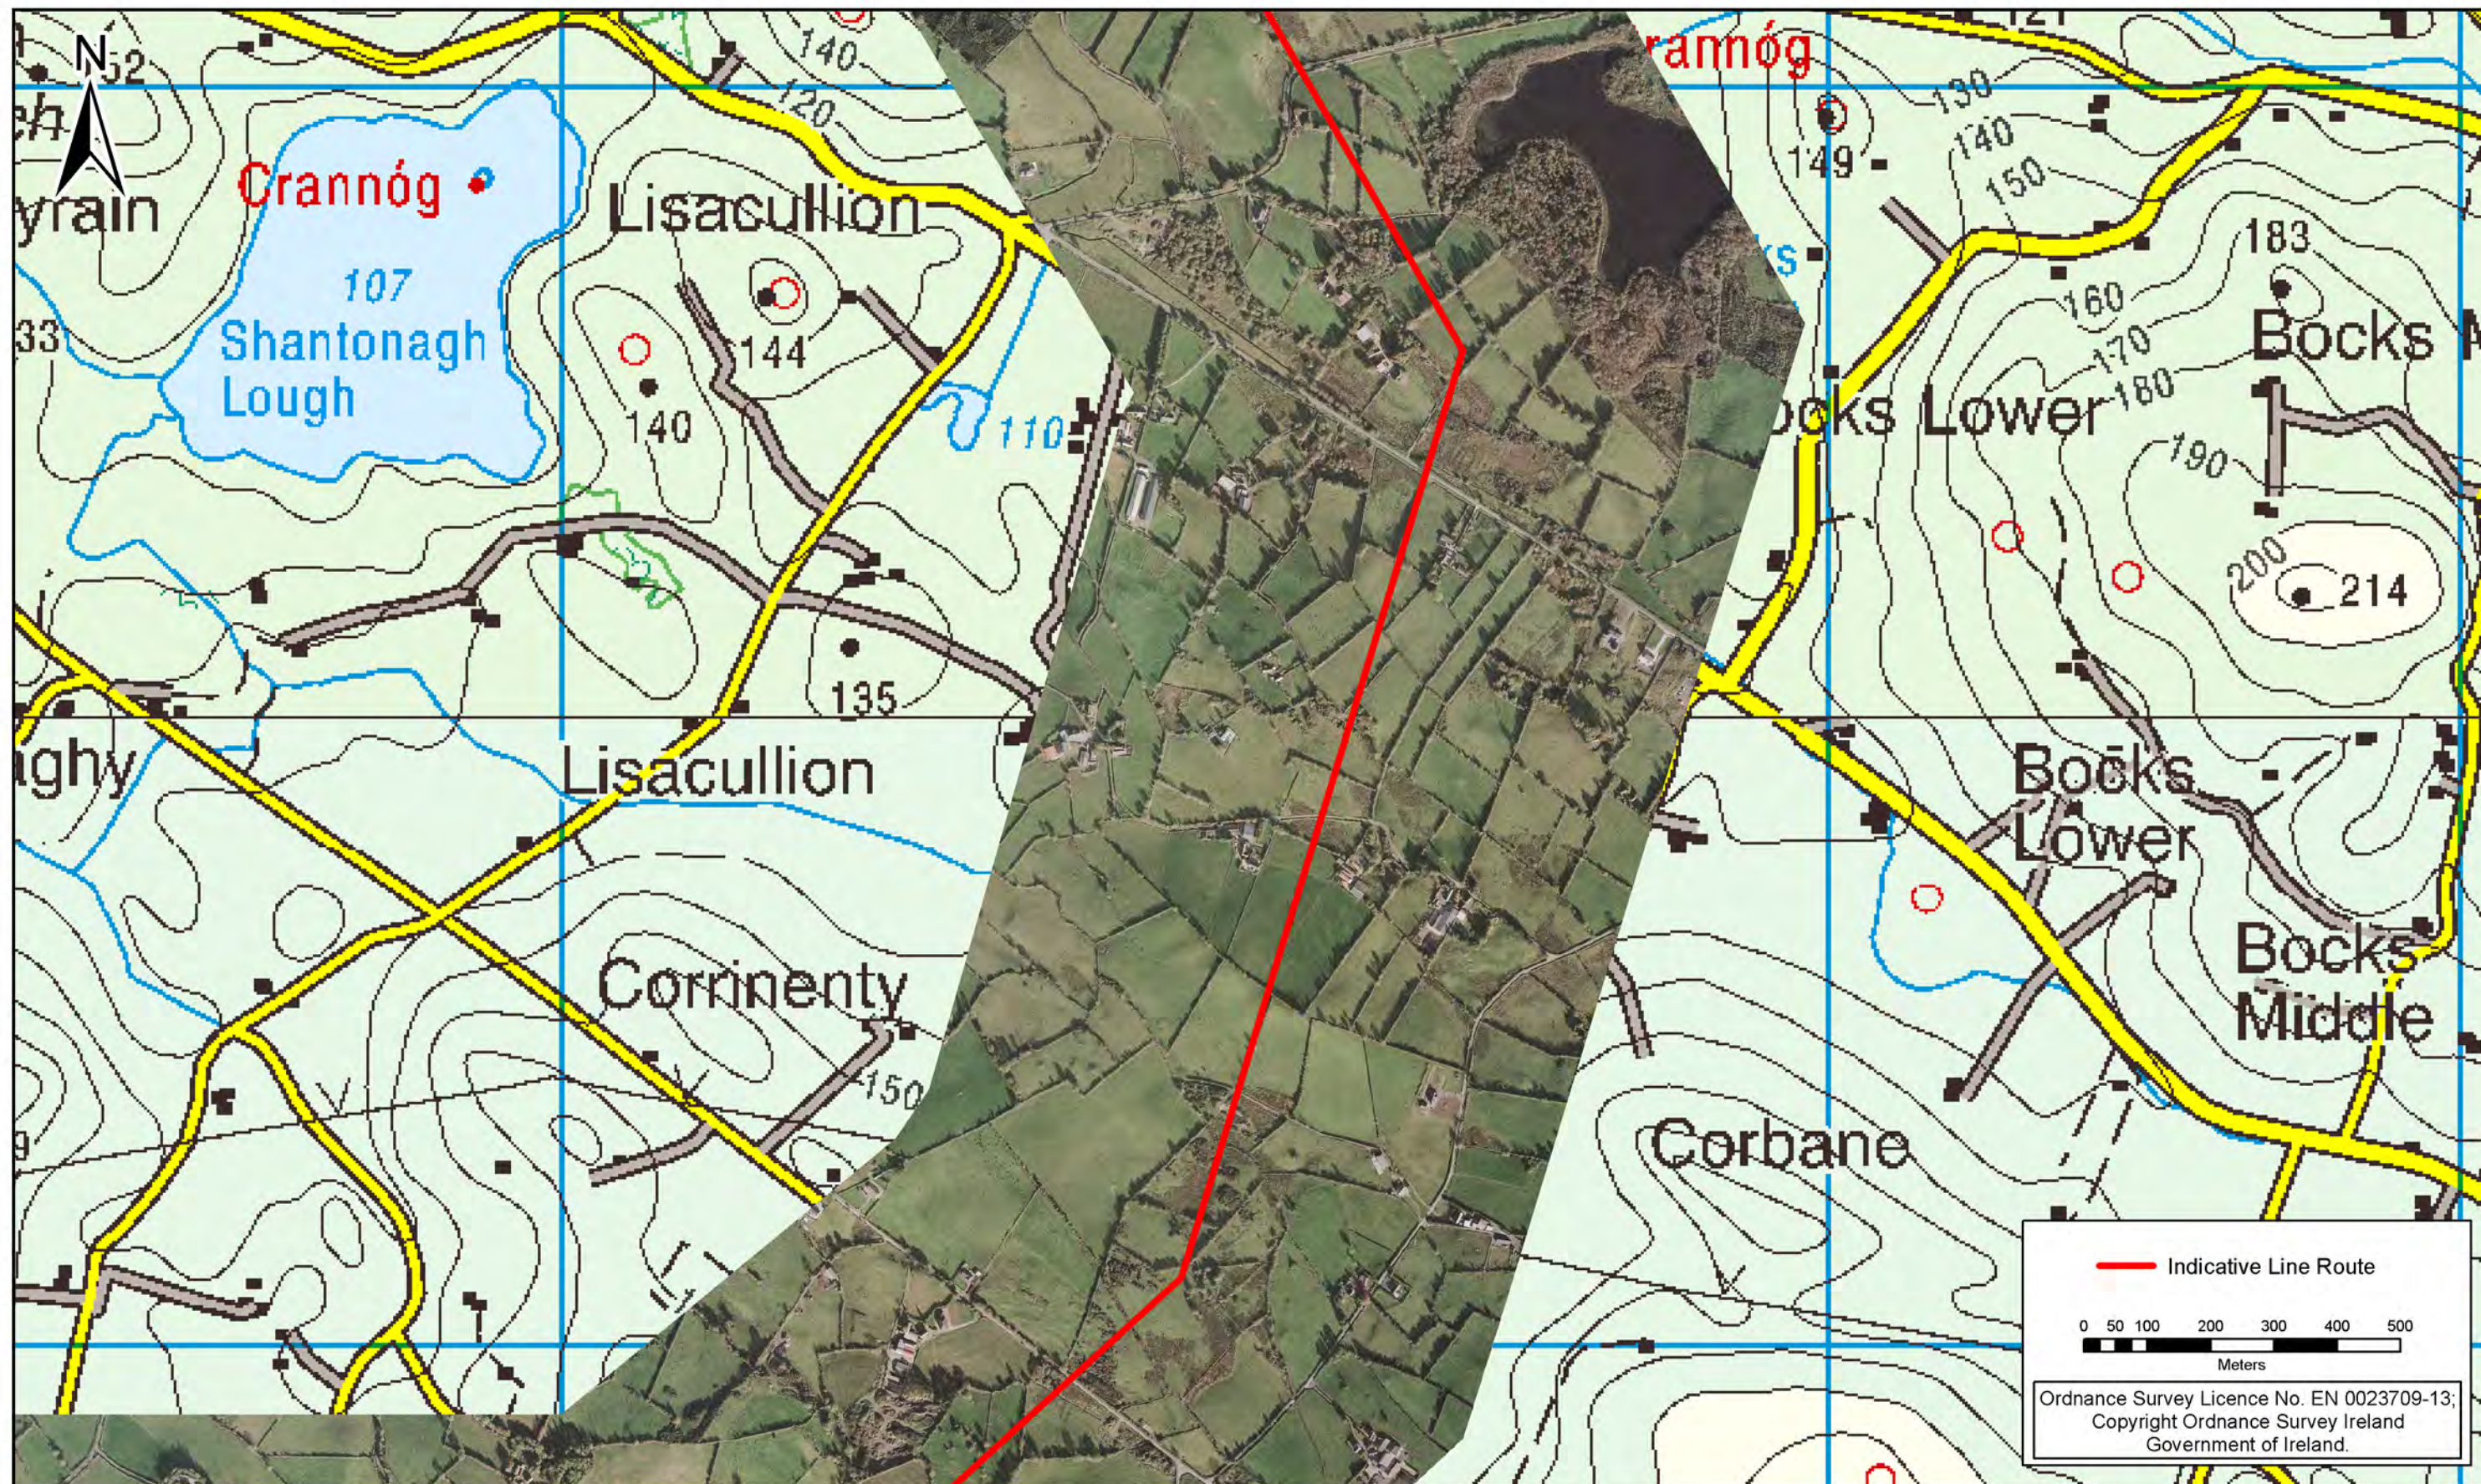

Rev	Date	Revision Description	Dr	Pro	Ver	App

COPYRIGHT © ESBI ENGINEERING & FACILITY MANAGEMENT LIMITED.
All rights reserved. No part of this work may be modified or reproduced or copied in any form or by any means - graphics, electronic or mechanical, including photocopying, recording, taping or information-and-retrieval system, or used for any purpose than its designated purpose, without the written permission of ESBI Engineering & Facility Management Ltd.

ESBI International
ESBI Energy Innovation

ESBI Engineering Solutions, Stephen Court, 18-21 St. Stephen's Green,
Dublin 2, Ireland. Tel: +353 (0)1 703 8000 Fax: +353 (0)1 703 7188
Email: marketing@esbie.ie Web: www.esbie.ie
ESBI Engineering Solutions is a trading name of ESBI Engineering & Facility Management Limited.
Registered Office: as above Registered in Ireland No. 155249


Client
EIRGRID

Project
North-South 400 kV
Interconnection Development

Drawing title
Indicative Line Route CMSA

Production unit
HV Projects

Drawn KS	Produced KS	Verified KC	Approved CM	Approved date Apr-13
Client ref.	No. of sheets 10/18	Size A3	Scale 1 : 10,000	
Drawing number PE687-D141-087-010-001	Sheet Rev			

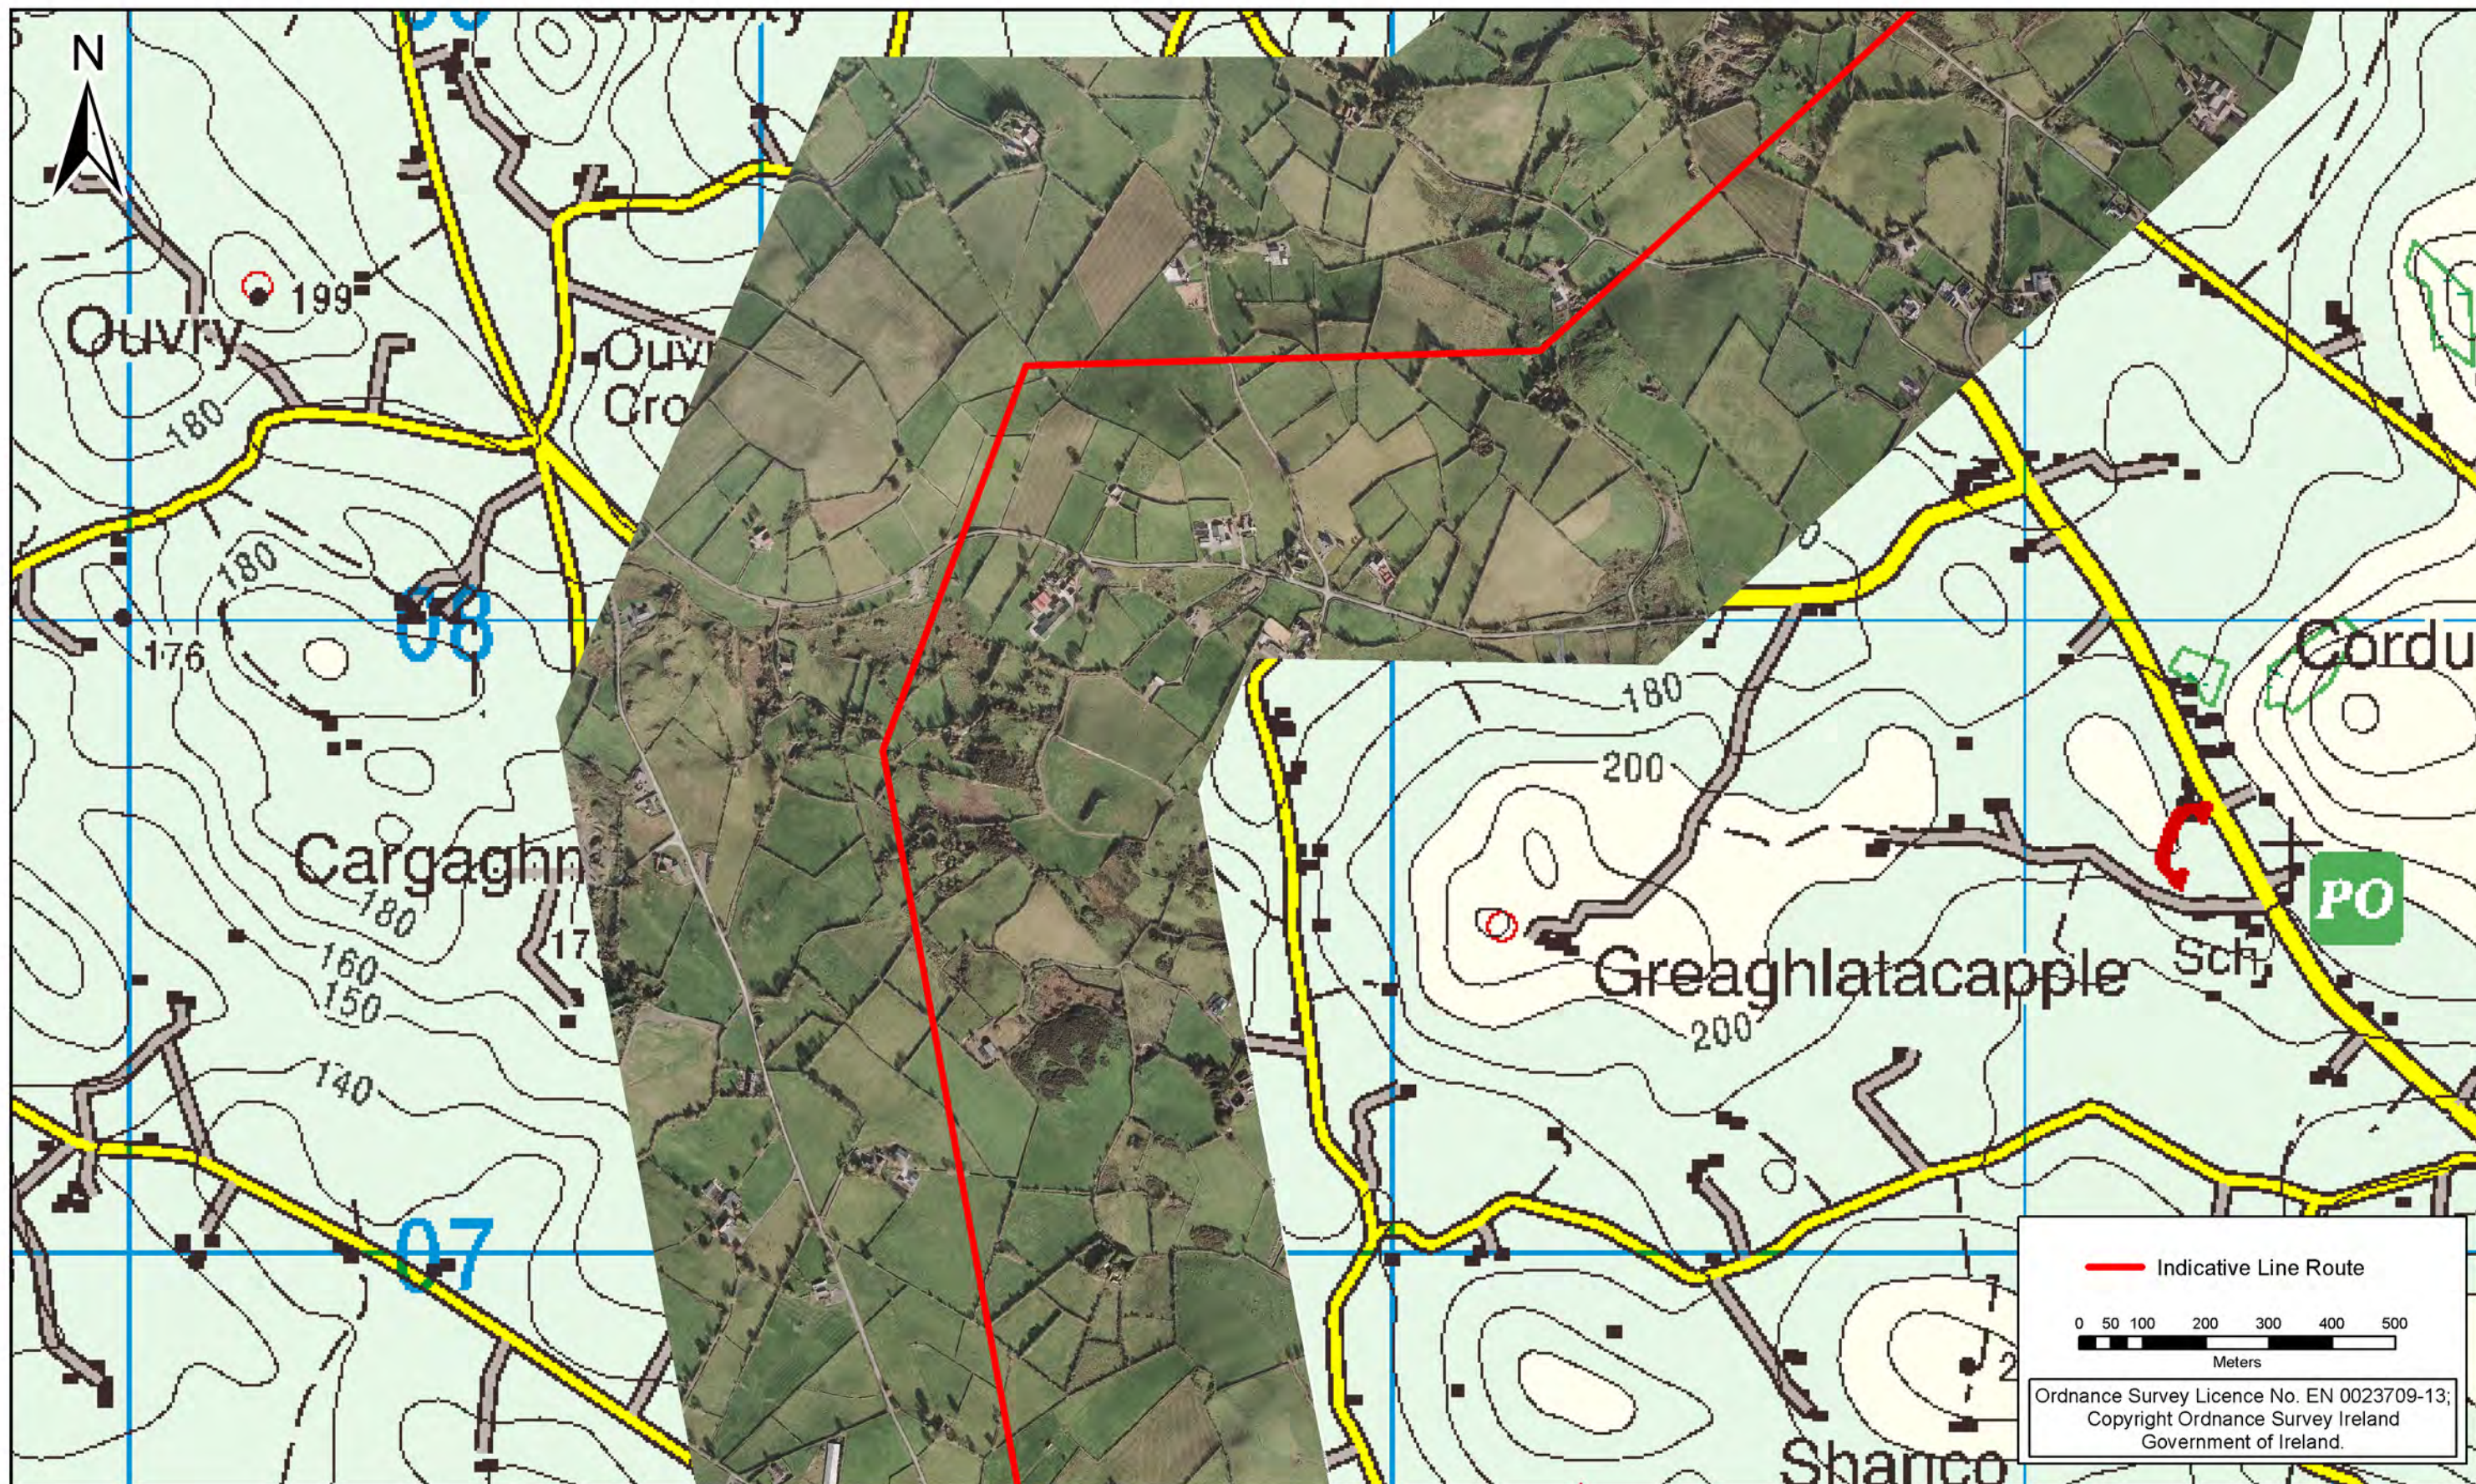

Rev	Date	Revision Description	Dr	Pro	Ver	App

COPYRIGHT © ESBI ENGINEERING & FACILITY MANAGEMENT LIMITED.
All rights reserved. No part of this work may be modified or reproduced or copied in any form or by any means - graphics, electronic or mechanical, including photocopying, recording, taping or information-and-retrieval system, or used for any purpose than its designated purpose, without the written permission of ESBI Engineering & Facility Management Ltd.

ESBI International
ESBI Energy Innovation

ESBI Engineering Solutions, Stephen Court, 18-21 St. Stephen's Green,
Dublin 2, Ireland. Tel: +353 (0)1 703 8000 Fax: +353 (0)1 703 7186
Email: marketing@esbi.ie Web: www.esbi.ie
ESBI Engineering Solutions is a trading name of ESBI Engineering & Facility Management Limited.
Registered Office: as above Registered in Ireland No. 155249


Client
EIRGRID

Project
North-South 400 kV
Interconnection Development

Drawing title
Indicative Line Route CMSA

Production unit
HV Projects

Drawn	Produced	Verified	Approved	Approved date
KS	KS	KC	CM	Apr-13
Client ref.	No. of sheets	Size	Scale	
	11/18	A3	1 : 10,000	
Drawing number	Sheet	Rev		
PE687-D141-087-011-001				

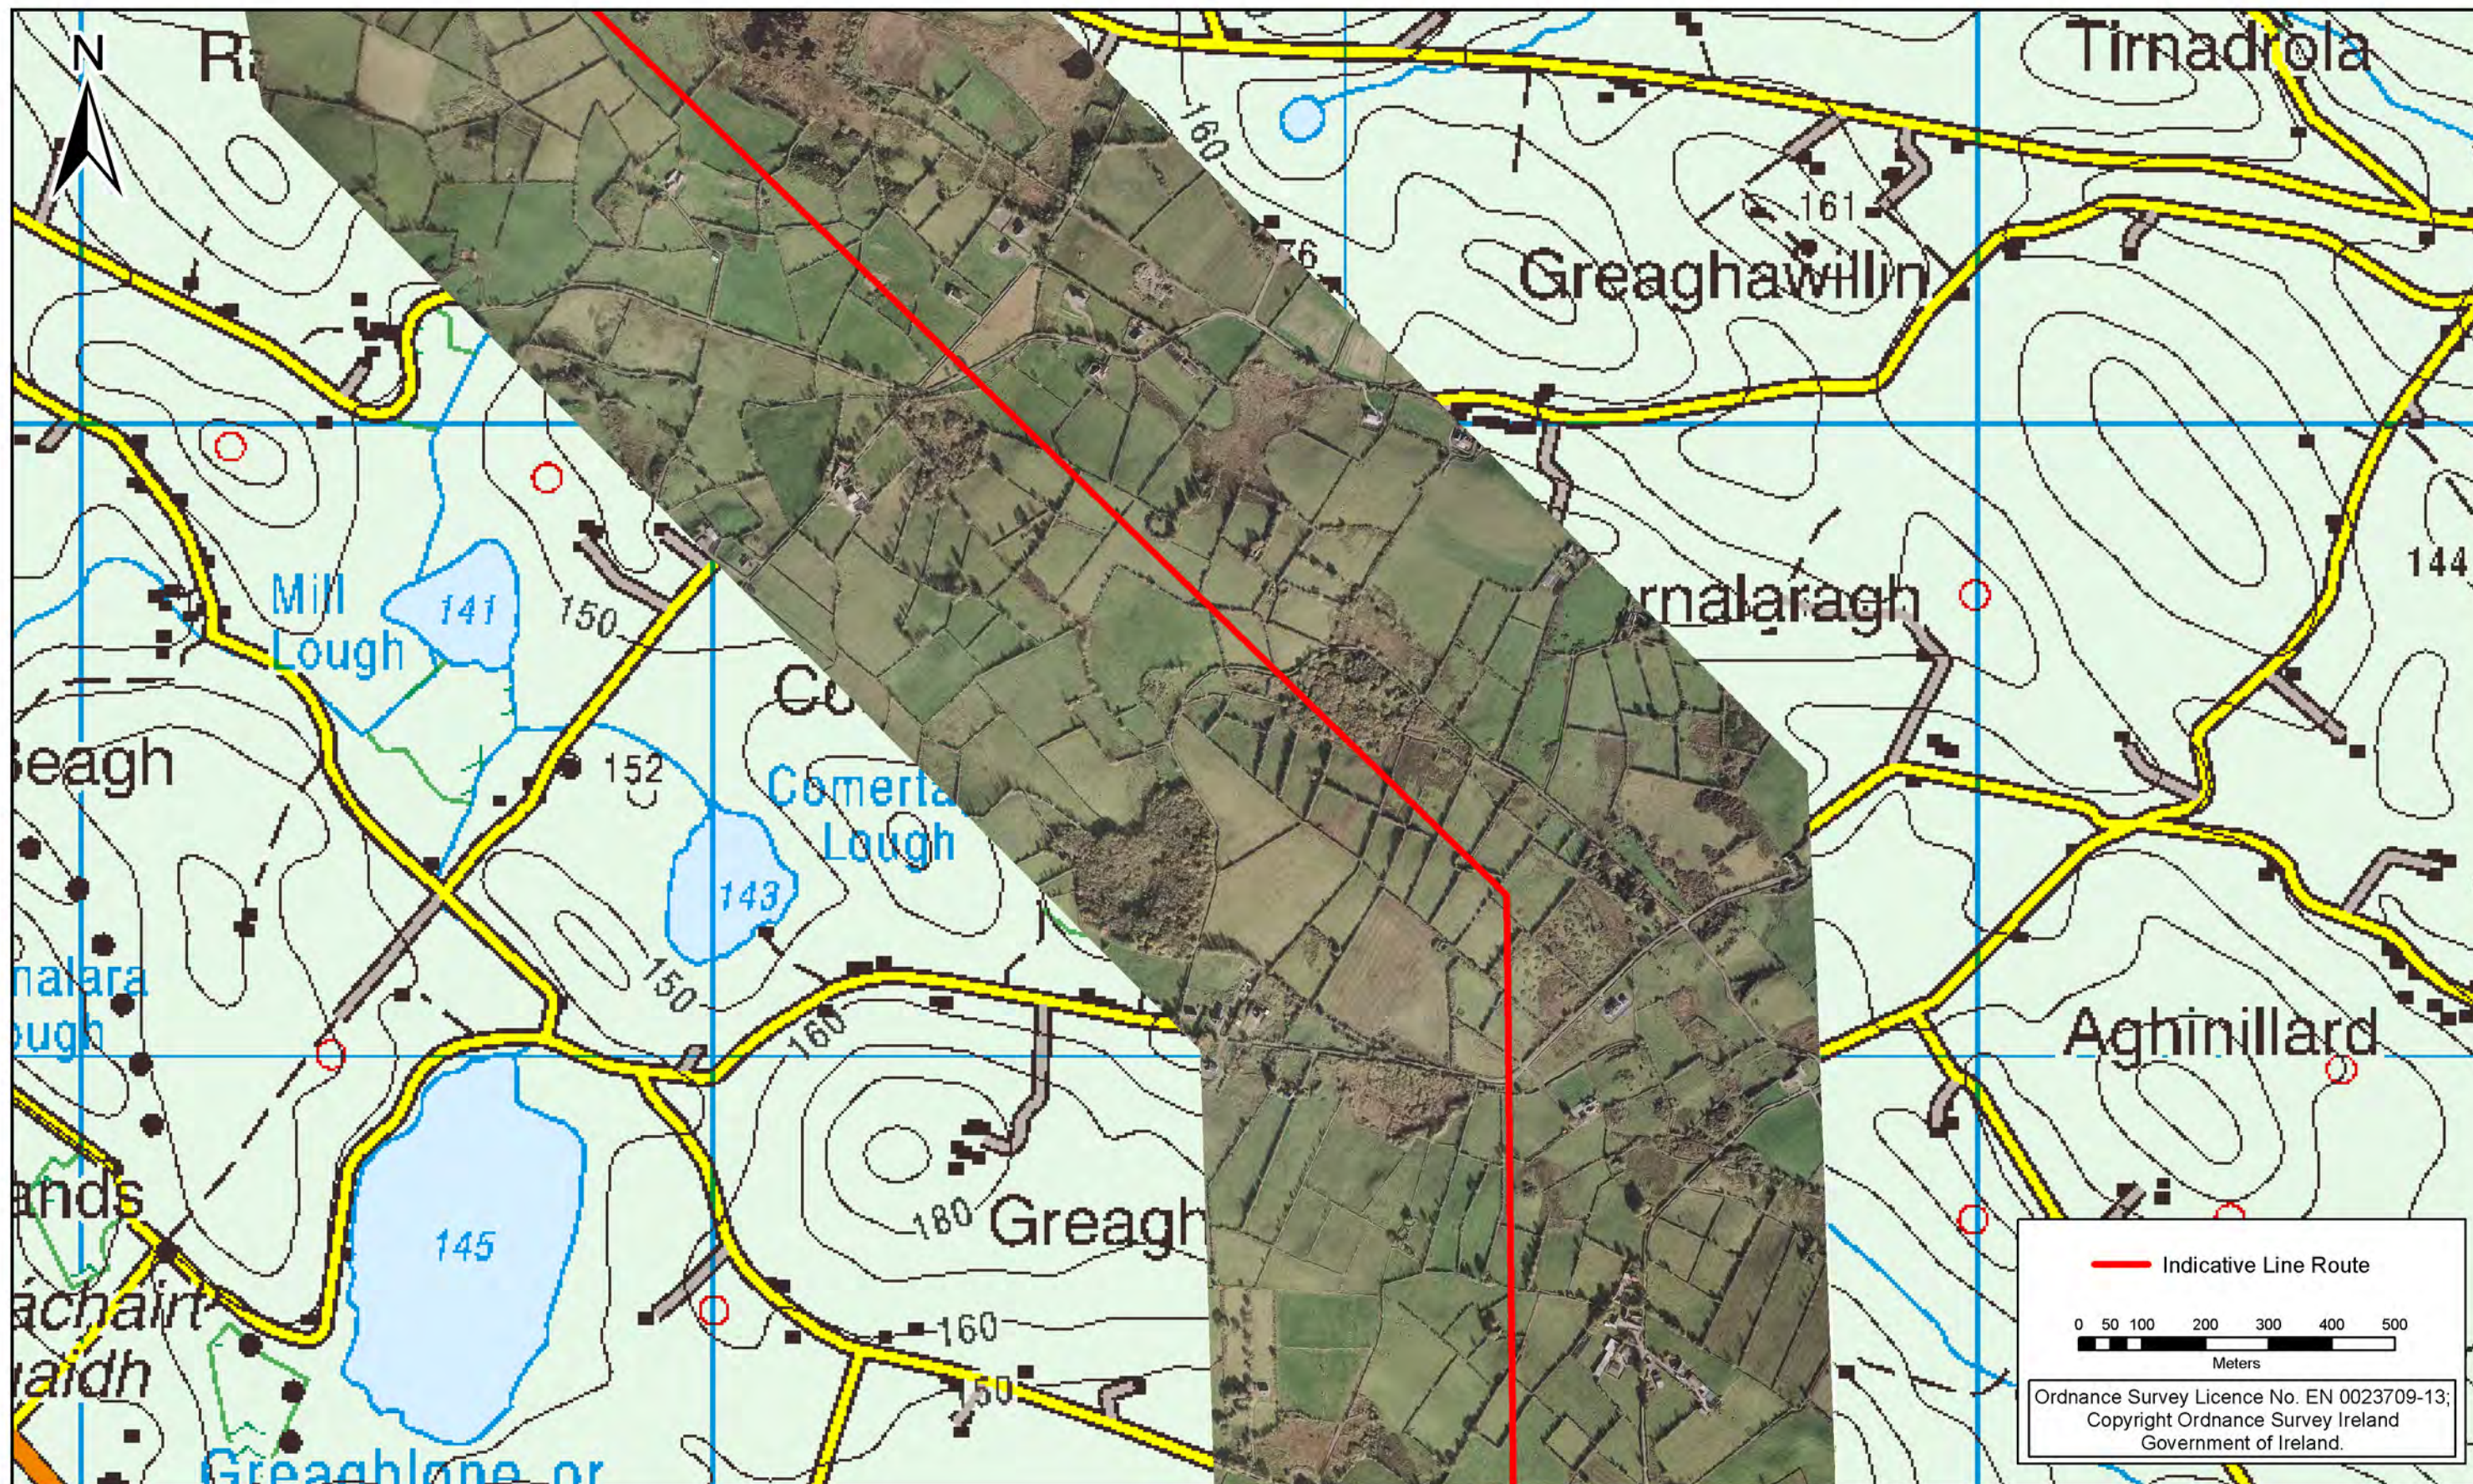


Rev	Date	Revision Description	Dr	Pro	Ver	App

COPYRIGHT © ESBI ENGINEERING & FACILITY MANAGEMENT LIMITED.
All rights reserved. No part of this work may be modified or reproduced or copied in any form or by any means - graphics, electronic or mechanical, including photocopying, recording, taping or information-and-retrieval system, or used for any purpose than its designated purpose, without the written permission of ESBI Engineering & Facility Management Ltd.

ESBI International
ESBI Energy Innovation

ESBI Engineering Solutions, Stephen Court, 18-21 St. Stephen's Green, Dublin 2, Ireland. Tel: +353 (0)1 703 8000 Fax: +353 (0)1 703 7188 Email: marketing@esbi.ie Web: www.esbi.ie
ESBI Engineering Solutions is a trading name of ESBI Engineering & Facility Management Limited. Registered Office: as above Registered in Ireland No. 155249

Client 	Drawing title Indicative Line Route CMSA	Drawn KS	Produced KS	Verified KC	Approved CM	Approved date Apr-13
		Client ref.	No. of sheets 13/18	Size A3	Scale 1 : 10,000	
Project North-South 400 kV Interconnection Development	Production unit HV Projects	Drawing number PE687-D141-087-013-001				
		Sheet Rev				

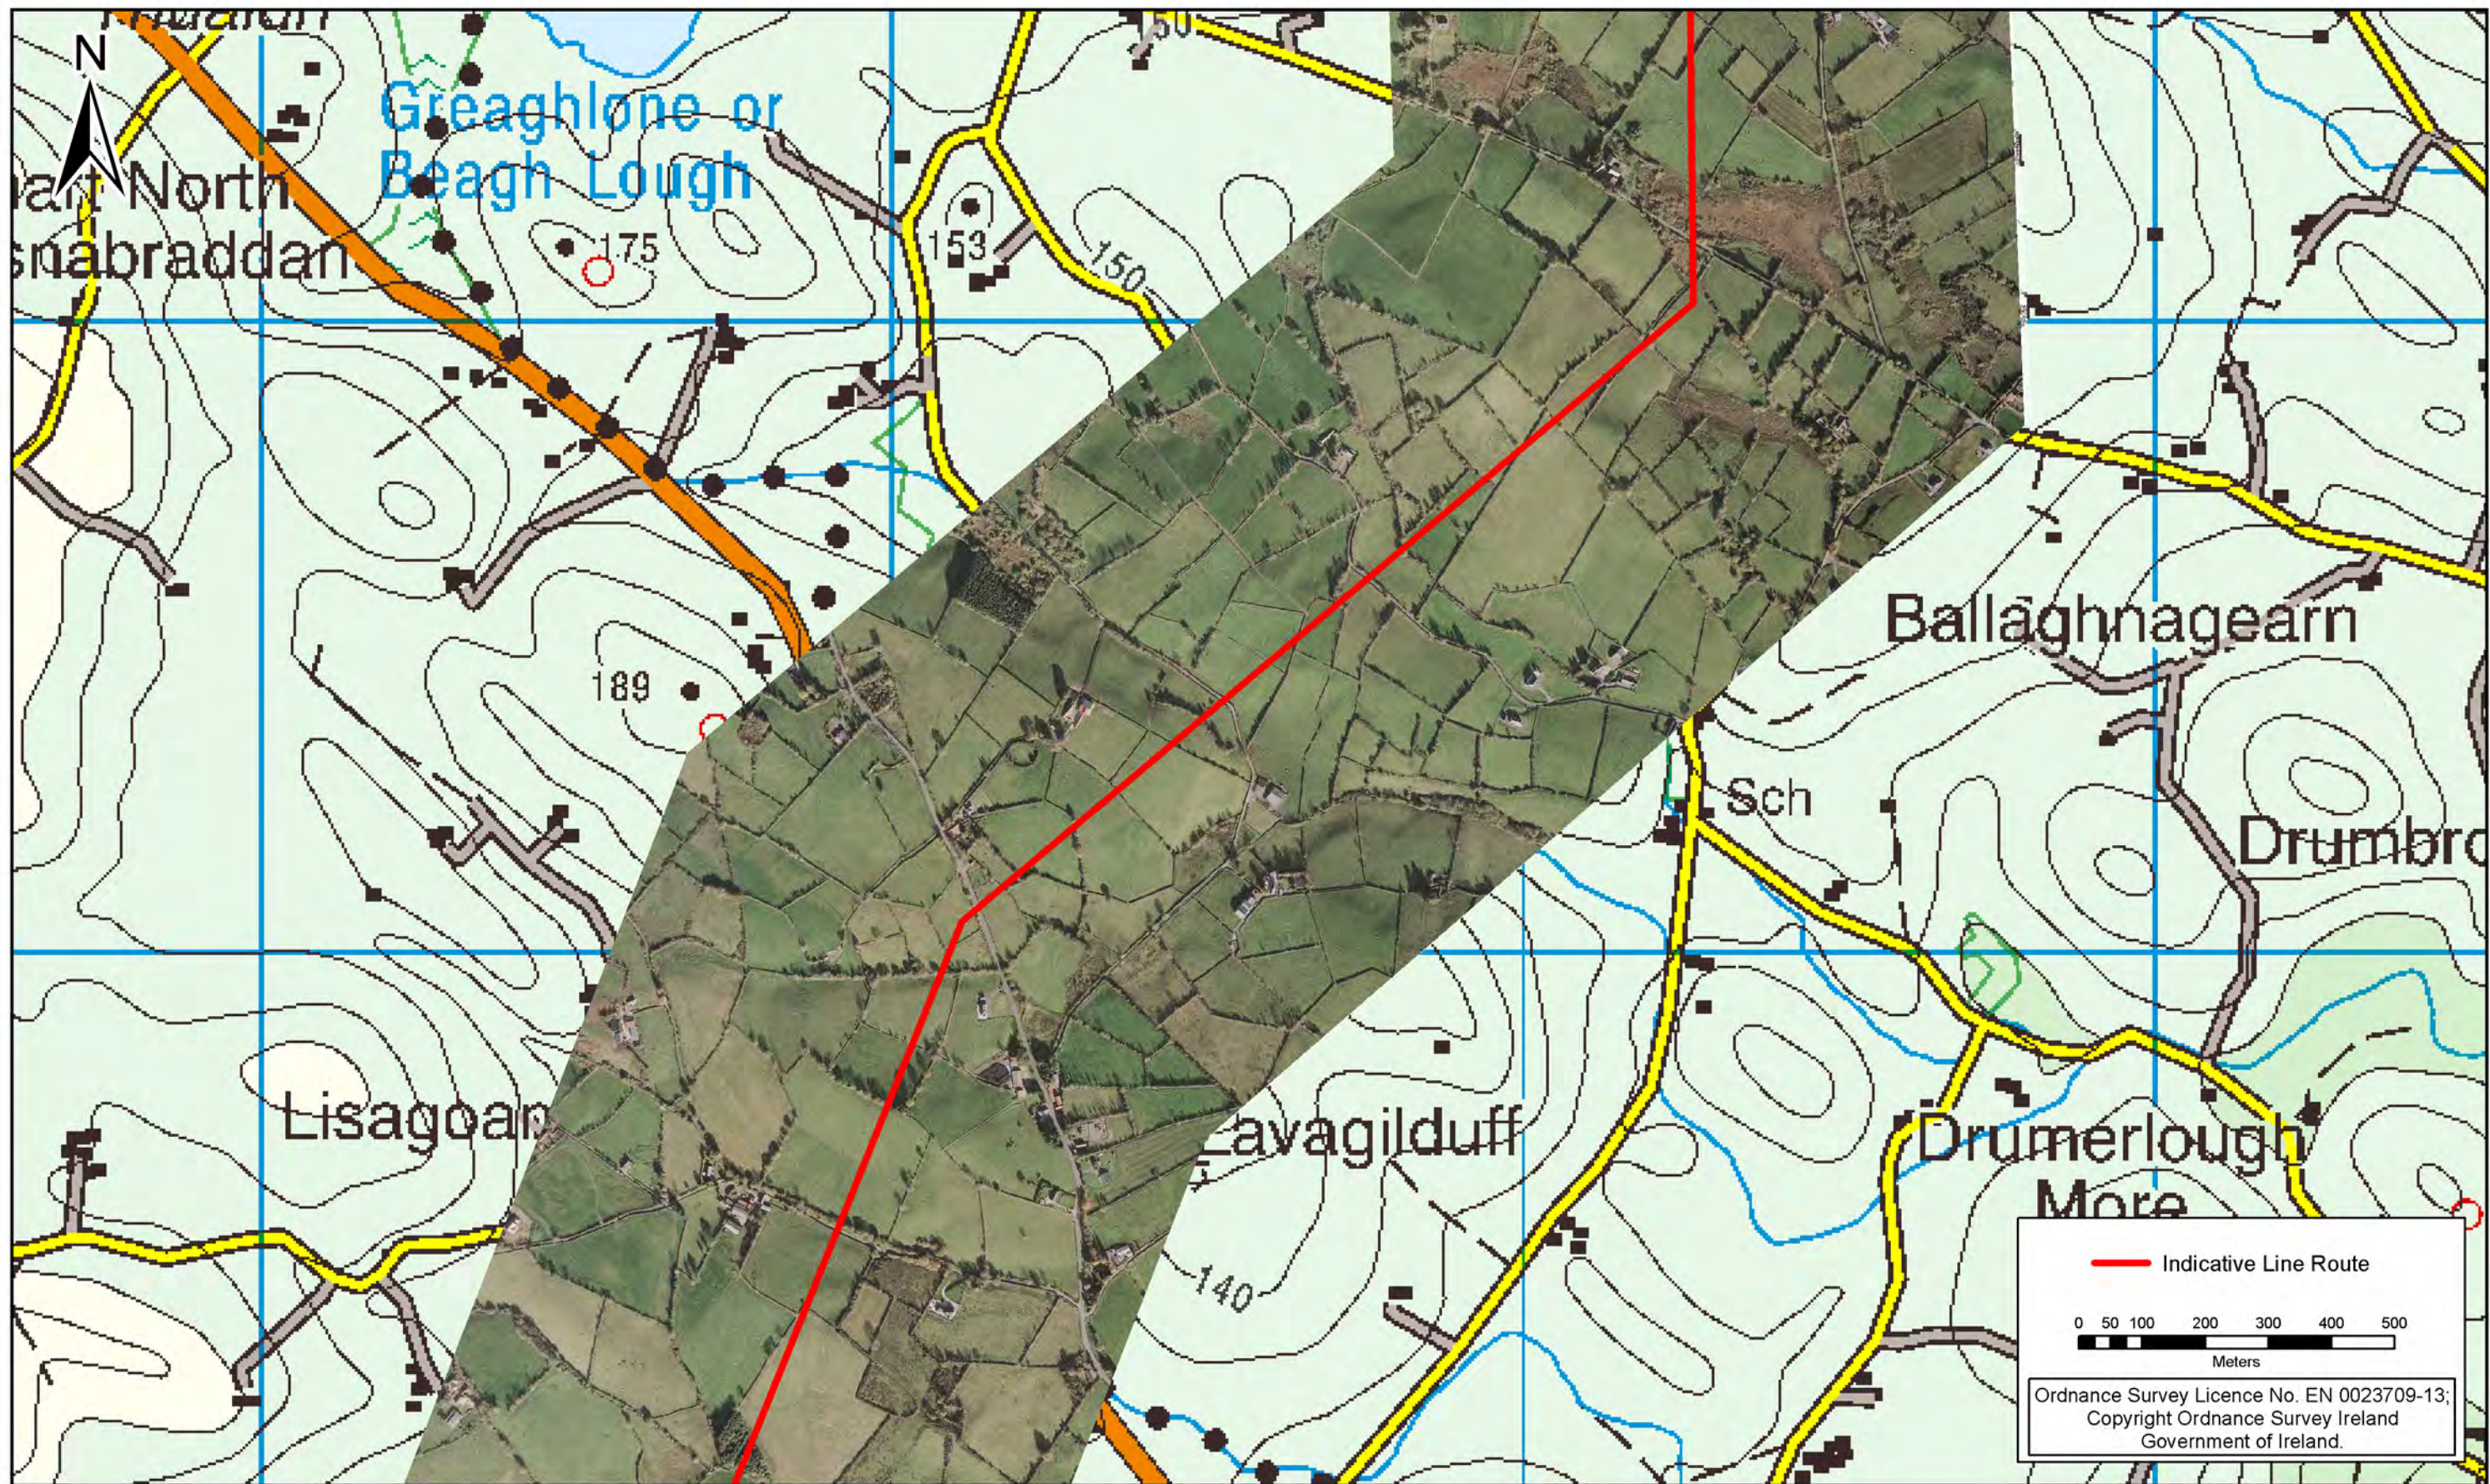

Rev	Date	Revision Description	Dr	Pro	Ver	App

COPYRIGHT © ESBI ENGINEERING & FACILITY MANAGEMENT LIMITED.
All rights reserved. No part of this work may be modified or reproduced or copied in any form or by any means - graphics, electronic or mechanical, including photocopying, recording, taping or information-and-retrieval system, or used for any purpose than its designated purpose, without the written permission of ESBI Engineering & Facility Management Ltd.

ESBI International
ESBI Energy Innovation

ESBI Engineering Solutions, Stephen Court, 18-21 St. Stephen's Green, Dublin 2, Ireland. Tel: +353 (0)1 703 8000 Fax: +353 (0)1 703 7186 Email: marketing@esbi.ie Web: www.esbi.ie
ESBI Engineering Solutions is a trading name of ESBI Engineering & Facility Management Limited. Registered Office: as above Registered in Ireland No. 155249


Client
EIRGRID

Project
North-South 400 kV Interconnection Development

Drawing title
Indicative Line Route CMSA

Production unit
HV Projects

Drawn KS	Produced KS	Verified KC	Approved CM	Approved date Apr-13
Client ref.	No. of sheets 14/18	Size A3	Scale 1 : 10,000	
Drawing number PE687-D141-087-014-001	Sheet Rev			

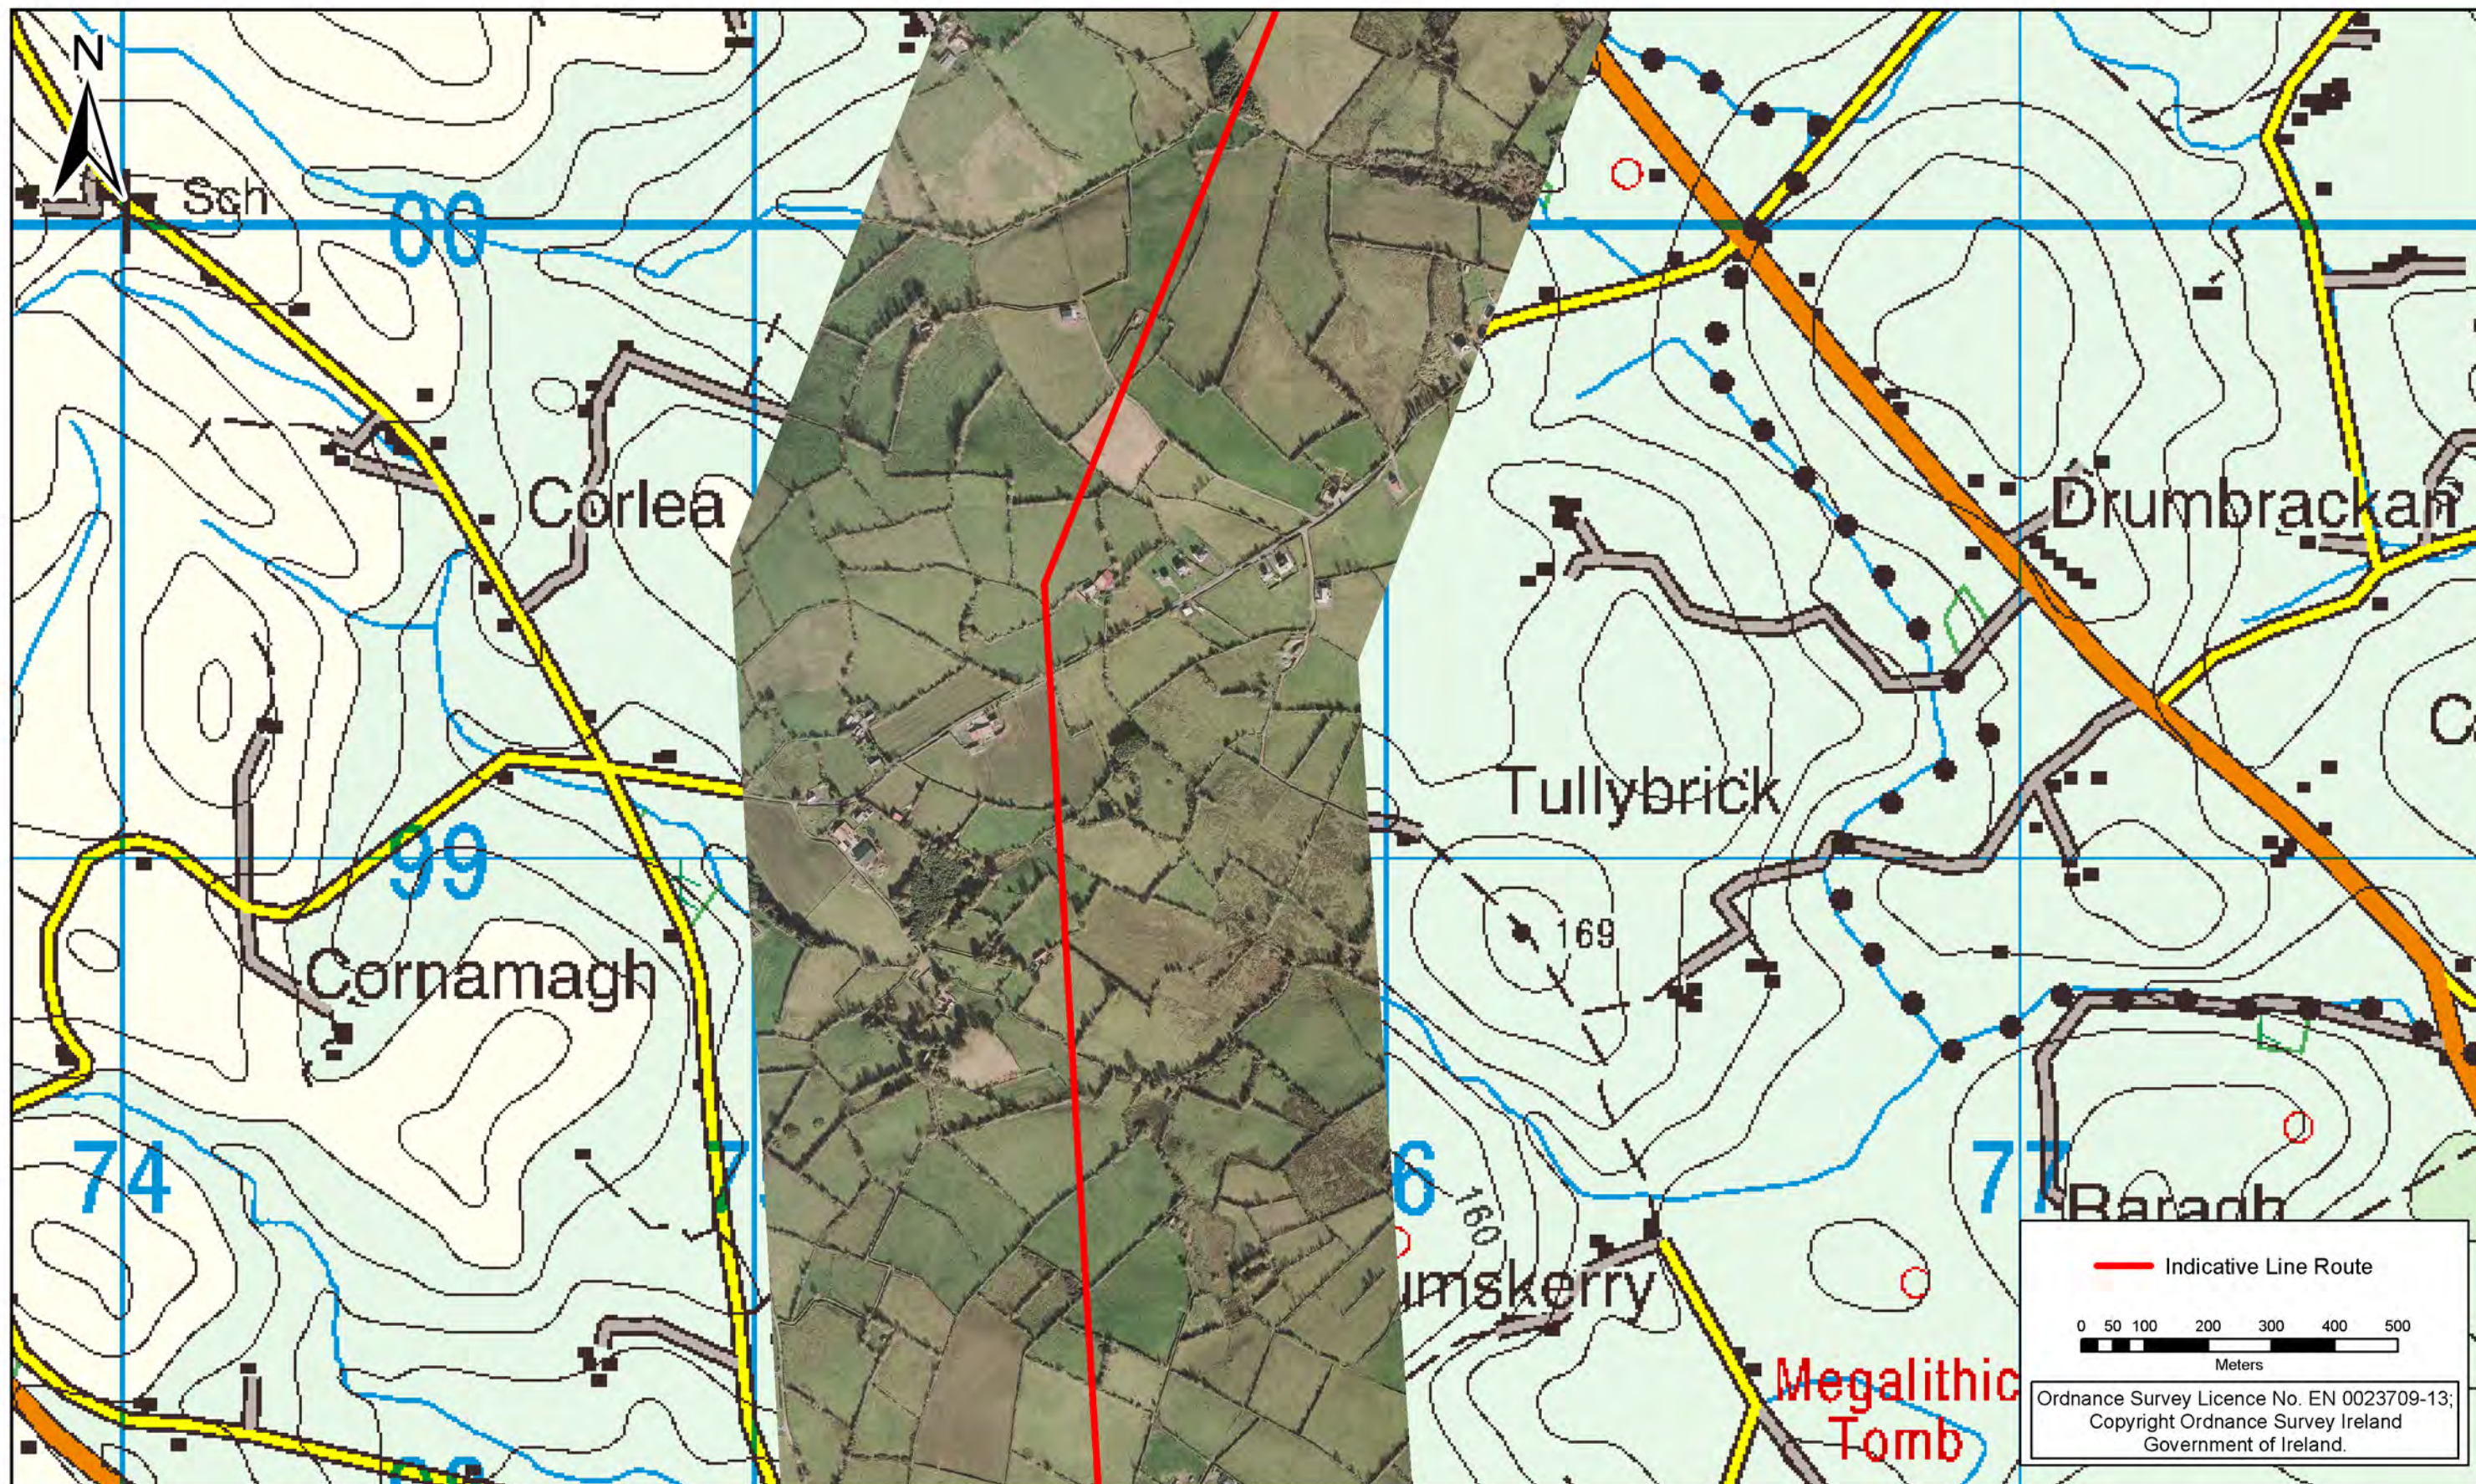

— Indicative Line Route

0 50 100 200 300 400 500
Meters

Ordnance Survey Licence No. EN 0023709-13;
Copyright Ordnance Survey Ireland
Government of Ireland.

Rev	Date	Revision Description	Drn	Pro	Ver	App

COPYRIGHT © ESBI ENGINEERING & FACILITY MANAGEMENT LIMITED.
All rights reserved. No part of this work may be modified or reproduced or copied in any form or by any means - graphics, electronic or mechanical, including photocopying, recording, taping or information-and-retrieval system, or used for any purpose than its designated purpose, without the written permission of ESBI Engineering & Facility Management Ltd.

ESBI International
ESBI Energy Innovation

ESBI Engineering Solutions, Stephen Court, 18-21 St. Stephen's Green, Dublin 2, Ireland. Tel: +353 (0)1 703 8000 Fax: +353 (0)1 703 7186 Email: marketing@esbi.ie Web: www.esbi.ie
ESBI Engineering Solutions is a trading name of ESBI Engineering & Facility Management Limited. Registered Office: as above Registered in Ireland No. 155249

Client

EIRGRID

Project

North-South 400 kV
Interconnection Development


Drawing title

Indicative Line Route CMSA

Production unit

HV Projects

Drawn	Produced	Verified	Approved	Approved date
KS	KS	KC	CM	Apr-13
Client ref.	No. of sheets	Size	Scale	
	15/18	A3	1 : 10,000	
Drawing number		Sheet Rev		
PE687-D141-087-015-001				

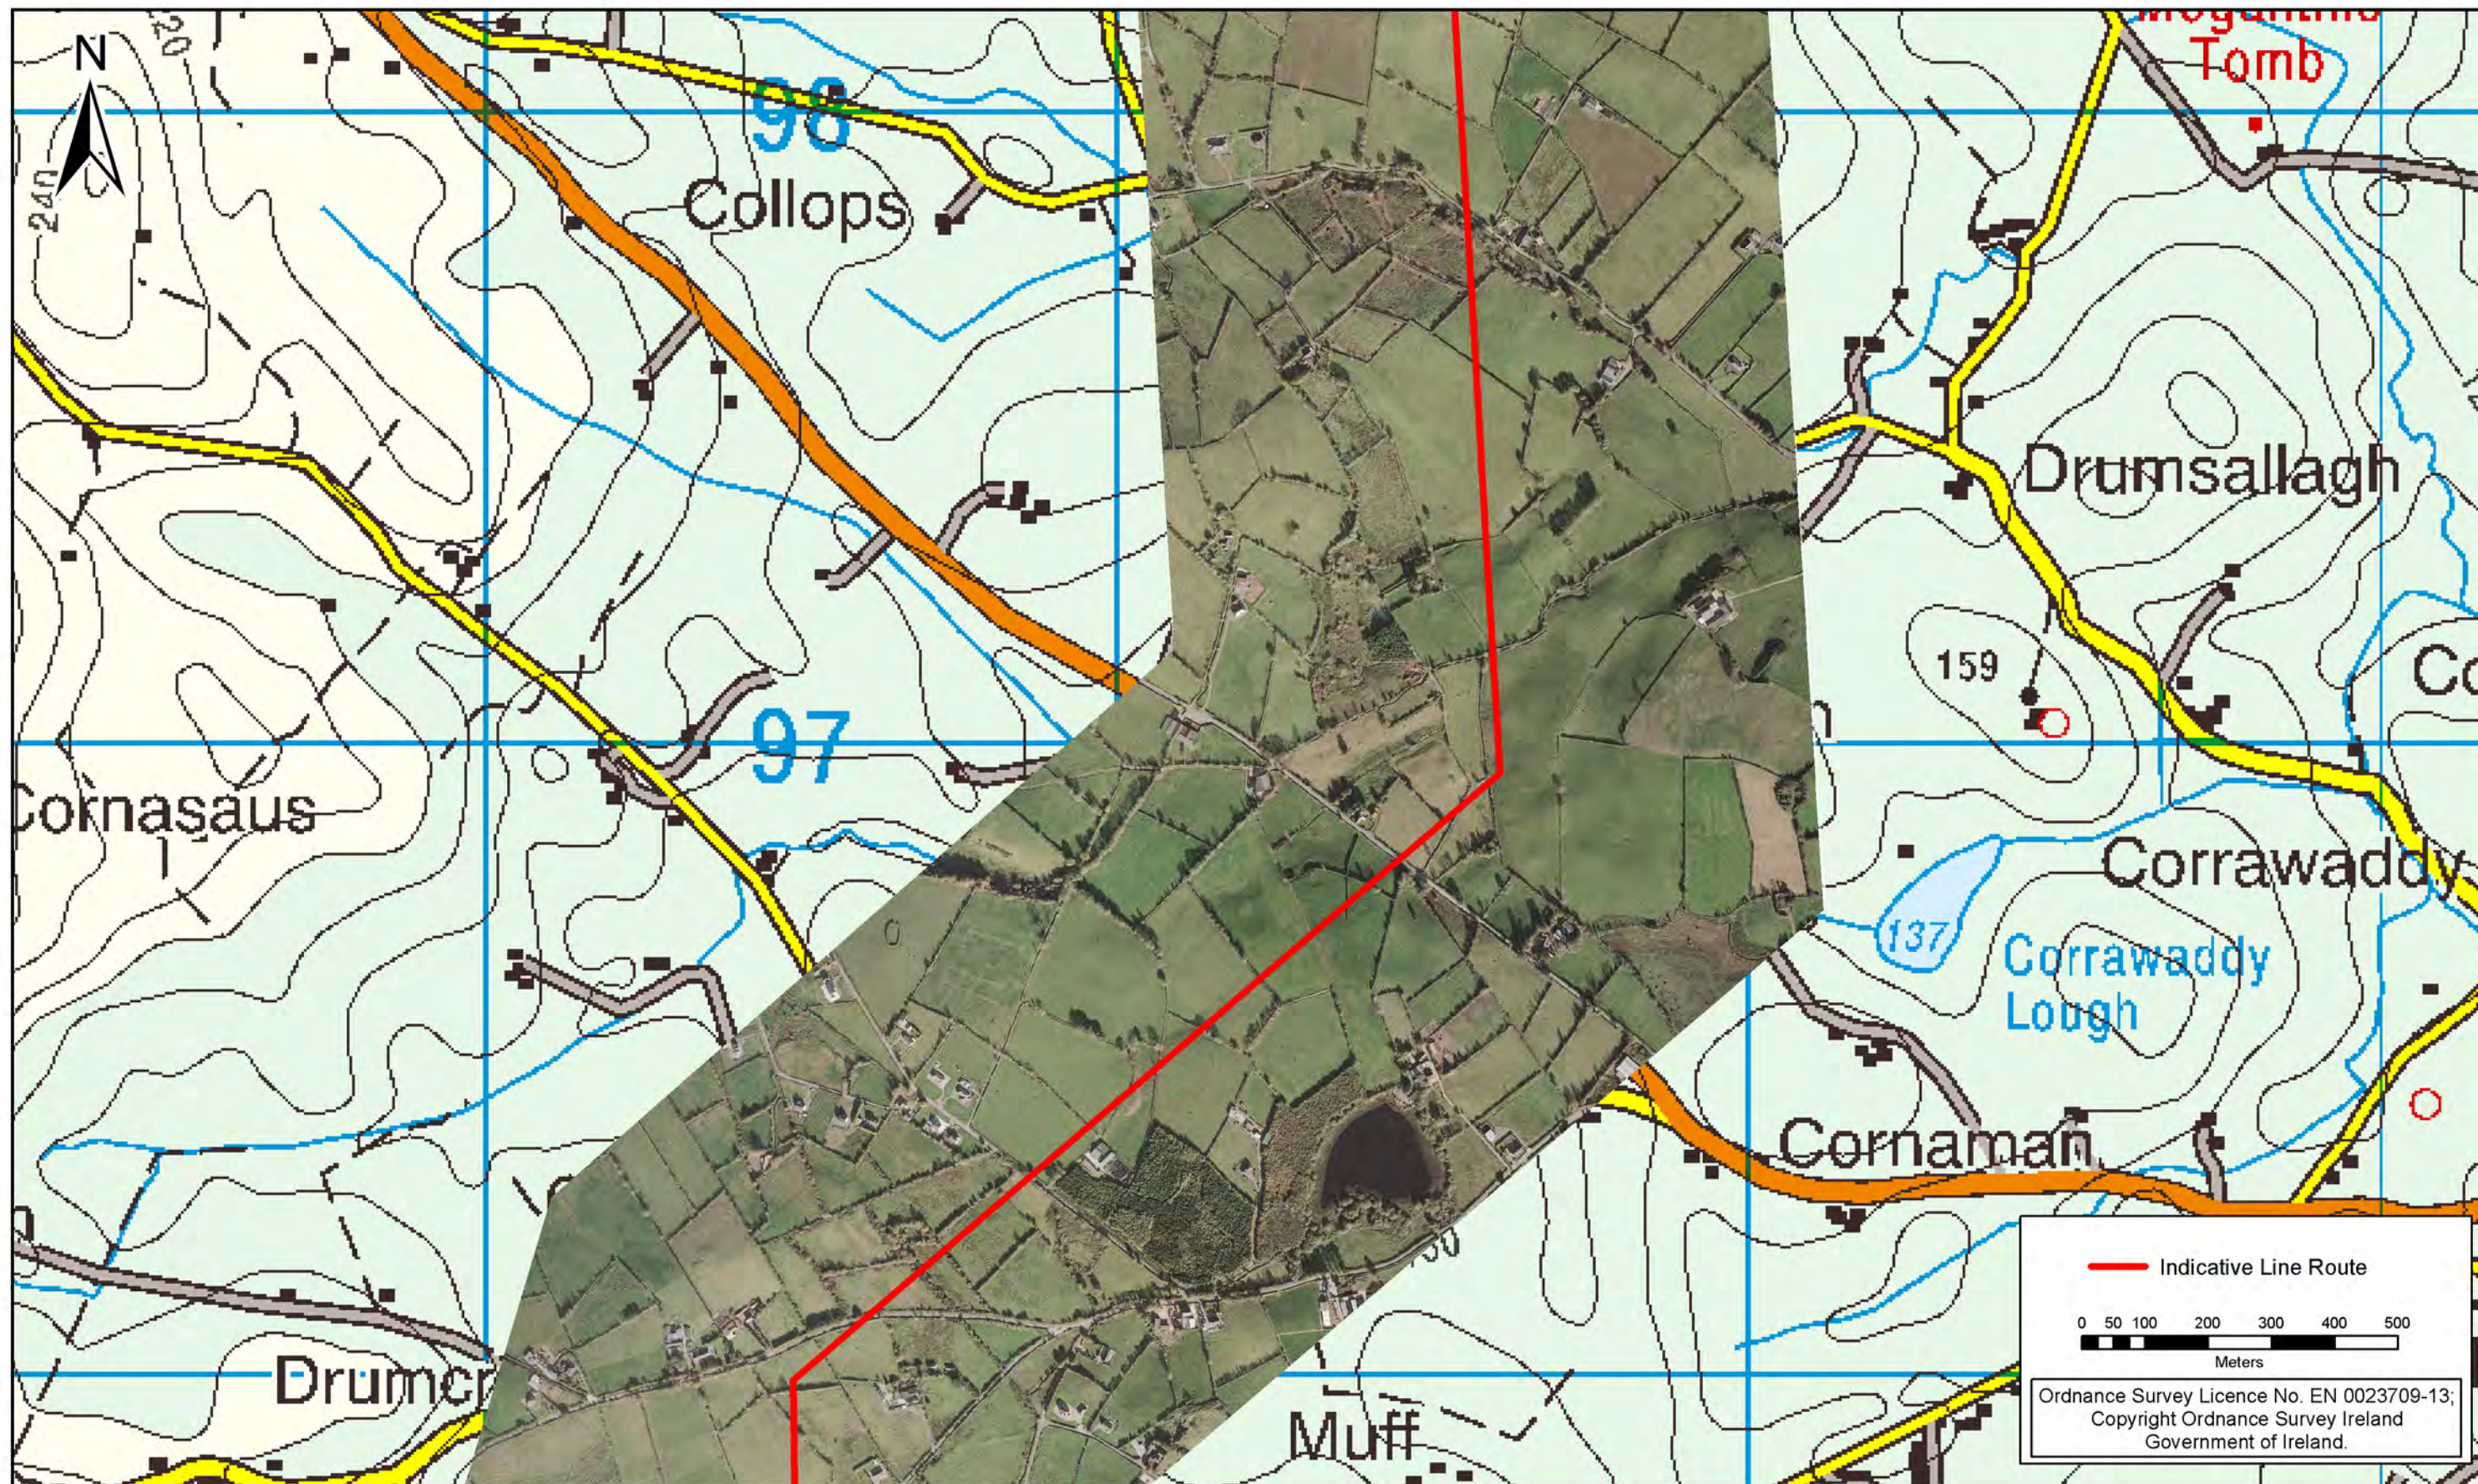

Rev	Date	Revision Description	Drn	Pro	Ver	App

COPYRIGHT © ESBI ENGINEERING & FACILITY MANAGEMENT LIMITED.
All rights reserved. No part of this work may be modified or reproduced or copied in any form or by any means - graphics, electronic or mechanical, including photocopying, recording, taping or information-and-retrieval system, or used for any purpose than its designated purpose, without the written permission of ESBI Engineering & Facility Management Ltd.

ESBI International
ESBI Energy Innovation

ESBI Engineering Solutions, Stephen Court, 18-21 St. Stephen's Green, Dublin 2, Ireland. Tel: +353 (0)1 703 8000 Fax: +353 (0)1 703 7186 Email: marketing@esbie.ie Web: www.esbie.ie
ESBI Engineering Solutions is a trading name of ESBI Engineering & Facility Management Limited. Registered Office: as above Registered in Ireland No. 155249

Client

EIRGRID

Project

North-South 400 kV
Interconnection Development


Drawing title

Indicative Line Route CMSA

Production unit

HV Projects

Drawn	Produced	Verified	Approved	Approved date
KS	KS	KC	CM	Apr-13
Client ref.	No. of sheets	Size	Scale	
	16/18	A3	1 : 10,000	
Drawing number	Sheet	Rev		
PE687-D141-087-016-001				

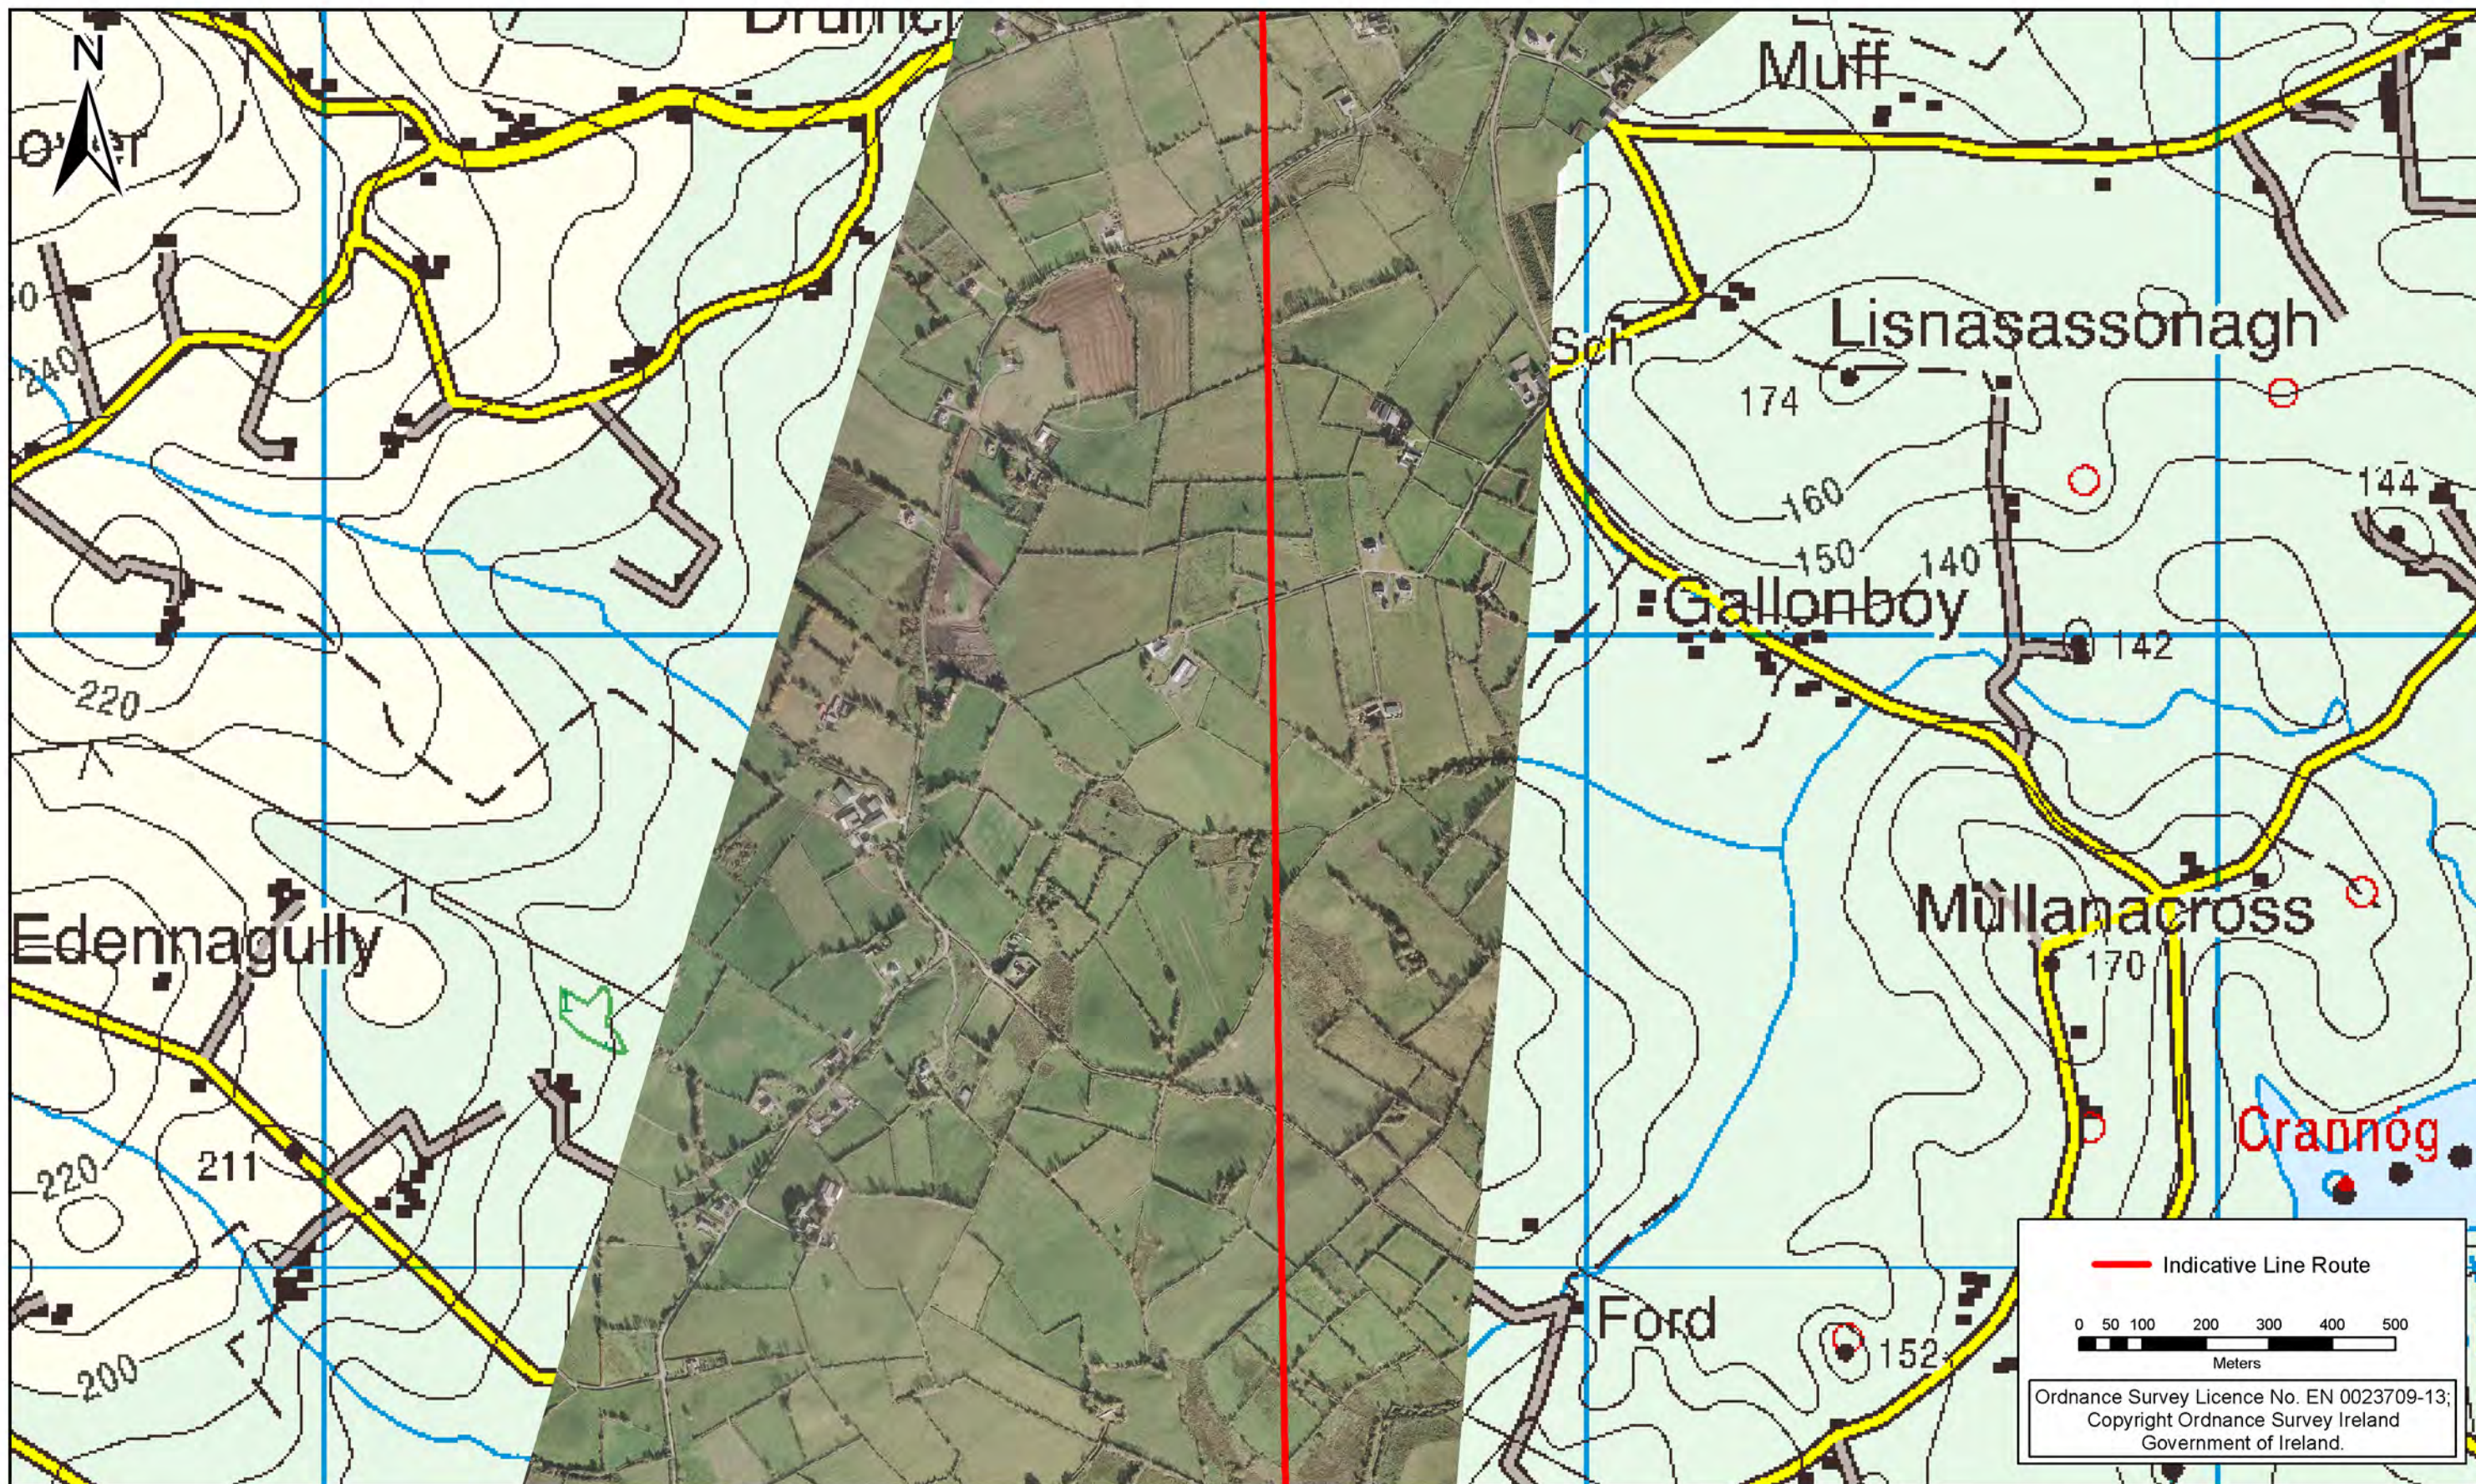

Rev	Date	Revision Description	Dr	Pr	Ver	App

COPYRIGHT © ESBI ENGINEERING & FACILITY MANAGEMENT LIMITED.
All rights reserved. No part of this work may be modified or reproduced or copied in any form or by any means - graphics, electronic or mechanical, including photocopying, recording, taping or information-and-retrieval system, or used for any purpose than its designated purpose, without the written permission of ESBI Engineering & Facility Management Ltd.

ESBI International
ESBI Energy Innovation

ESBI Engineering Solutions, Stephen Court, 18-21 St. Stephen's Green, Dublin 2, Ireland. Tel: +353 (0)1 703 8000 Fax: +353 (0)1 703 7186 Email: marketing@esbi.ie Web: www.esbi.ie
ESBI Engineering Solutions is a trading name of ESBI Engineering & Facility Management Limited. Registered Office: as above Registered in Ireland No. 155249


Client
EIRGRID

Project
North-South 400 kV
Interconnection Development

Drawing title
Indicative Line Route CMSA

Production unit
HV Projects

Drawn KS	Produced KS	Verified KC	Approved CM	Approved date Apr-13
Client ref.	No. of sheets 17/18	Size A3	Scale 1 : 10,000	
Drawing number PE687-D141-087-017-001		Sheet Rev		

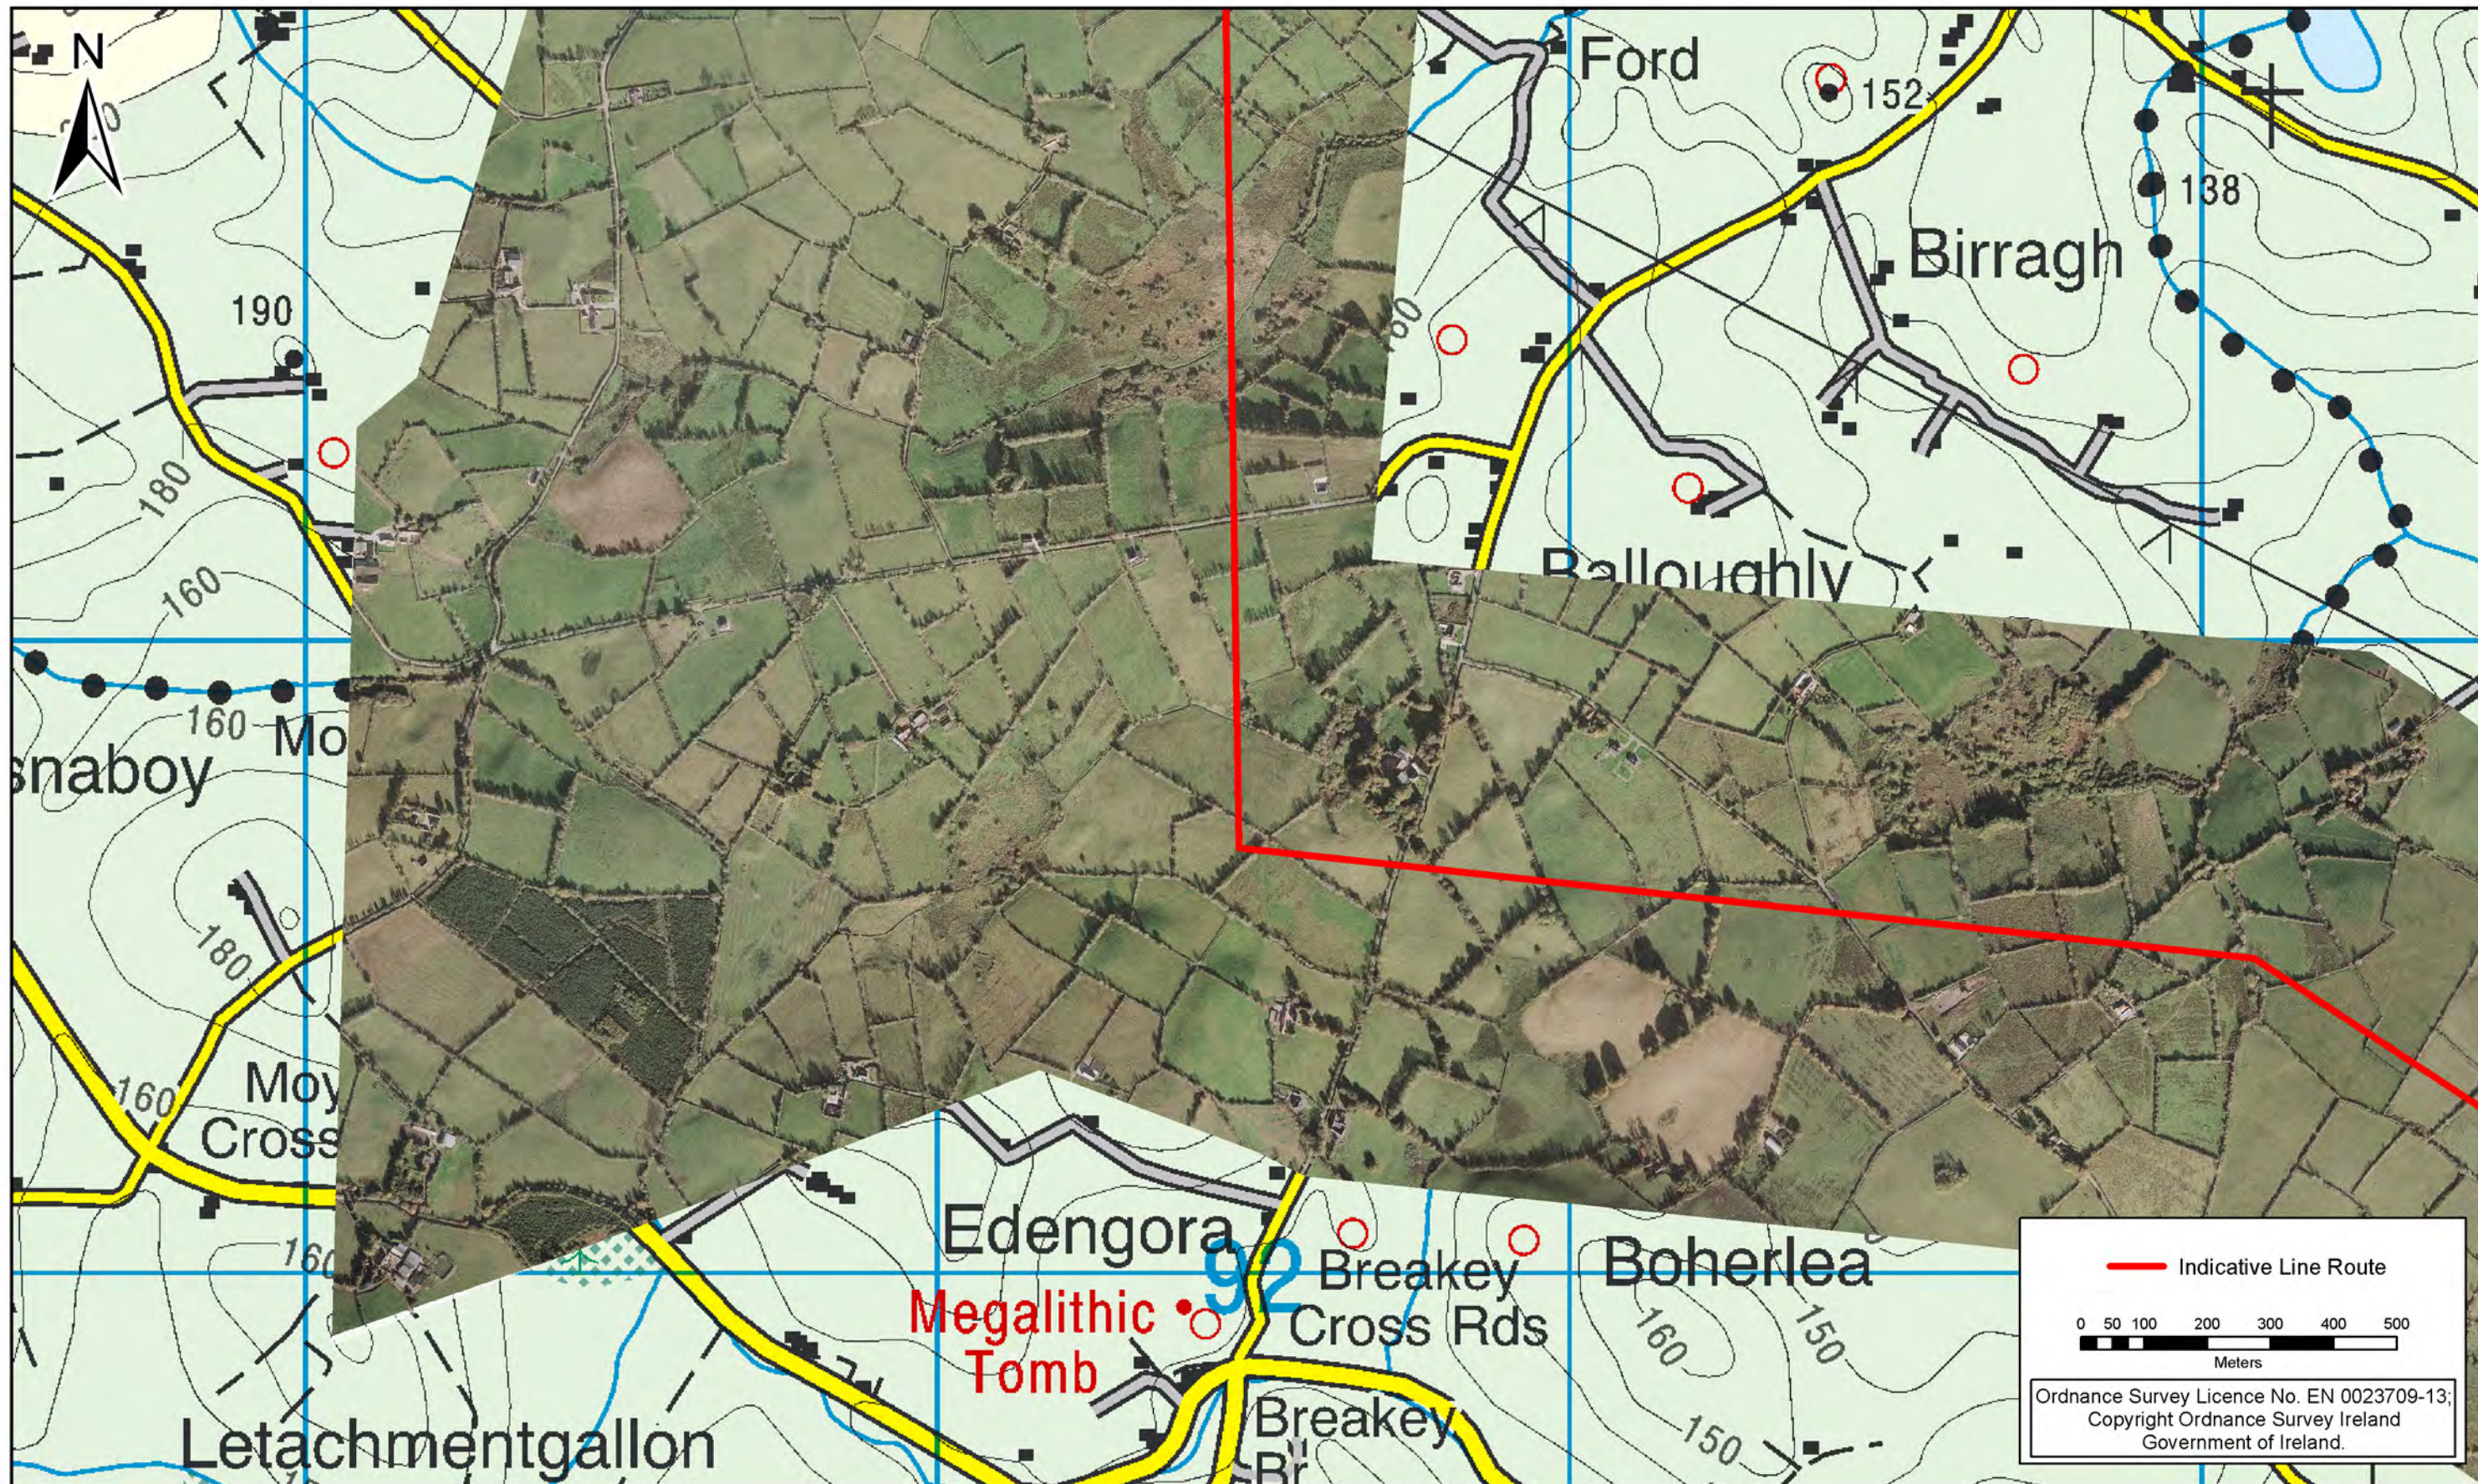

Rev	Date	Revision Description	Dr	Pro	Ver	App

COPYRIGHT © ESB ENGINEERING & FACILITY MANAGEMENT LIMITED.
All rights reserved. No part of this work may be modified or reproduced or copied in any form or by any means - graphics, electronic or mechanical, including photocopying, recording, taping or information-and-retrieval system, or used for any purpose than its designated purpose, without the written permission of ESB Engineering & Facility Management Ltd.

ESB International
ESB Energy Innovation

ESB Engineering Solutions, Stephen Court, 18-21 St. Stephen's Green, Dublin 2, Ireland. Tel: +353 (0)1 703 8000 Fax: +353 (0)1 703 7186 Email: marketing@esbie.ie Web: www.esbie.ie
ESB Engineering Solutions is a trading name of ESB Engineering & Facility Management Limited. Registered Office: as above Registered in Ireland No. 155249

Client
EIRGRID

Project
North-South 400 kV Interconnection Development

Drawing title
Indicative Line Route CMSA

Production unit
HV Projects

Drawn KS	Produced KS	Verified KC	Approved CM	Approved date Apr-13
Client ref.	No. of sheets 18/18	Size A3	Scale 1 : 10,000	
Drawing number PE687-D141-087-018-001	Sheet Rev			