


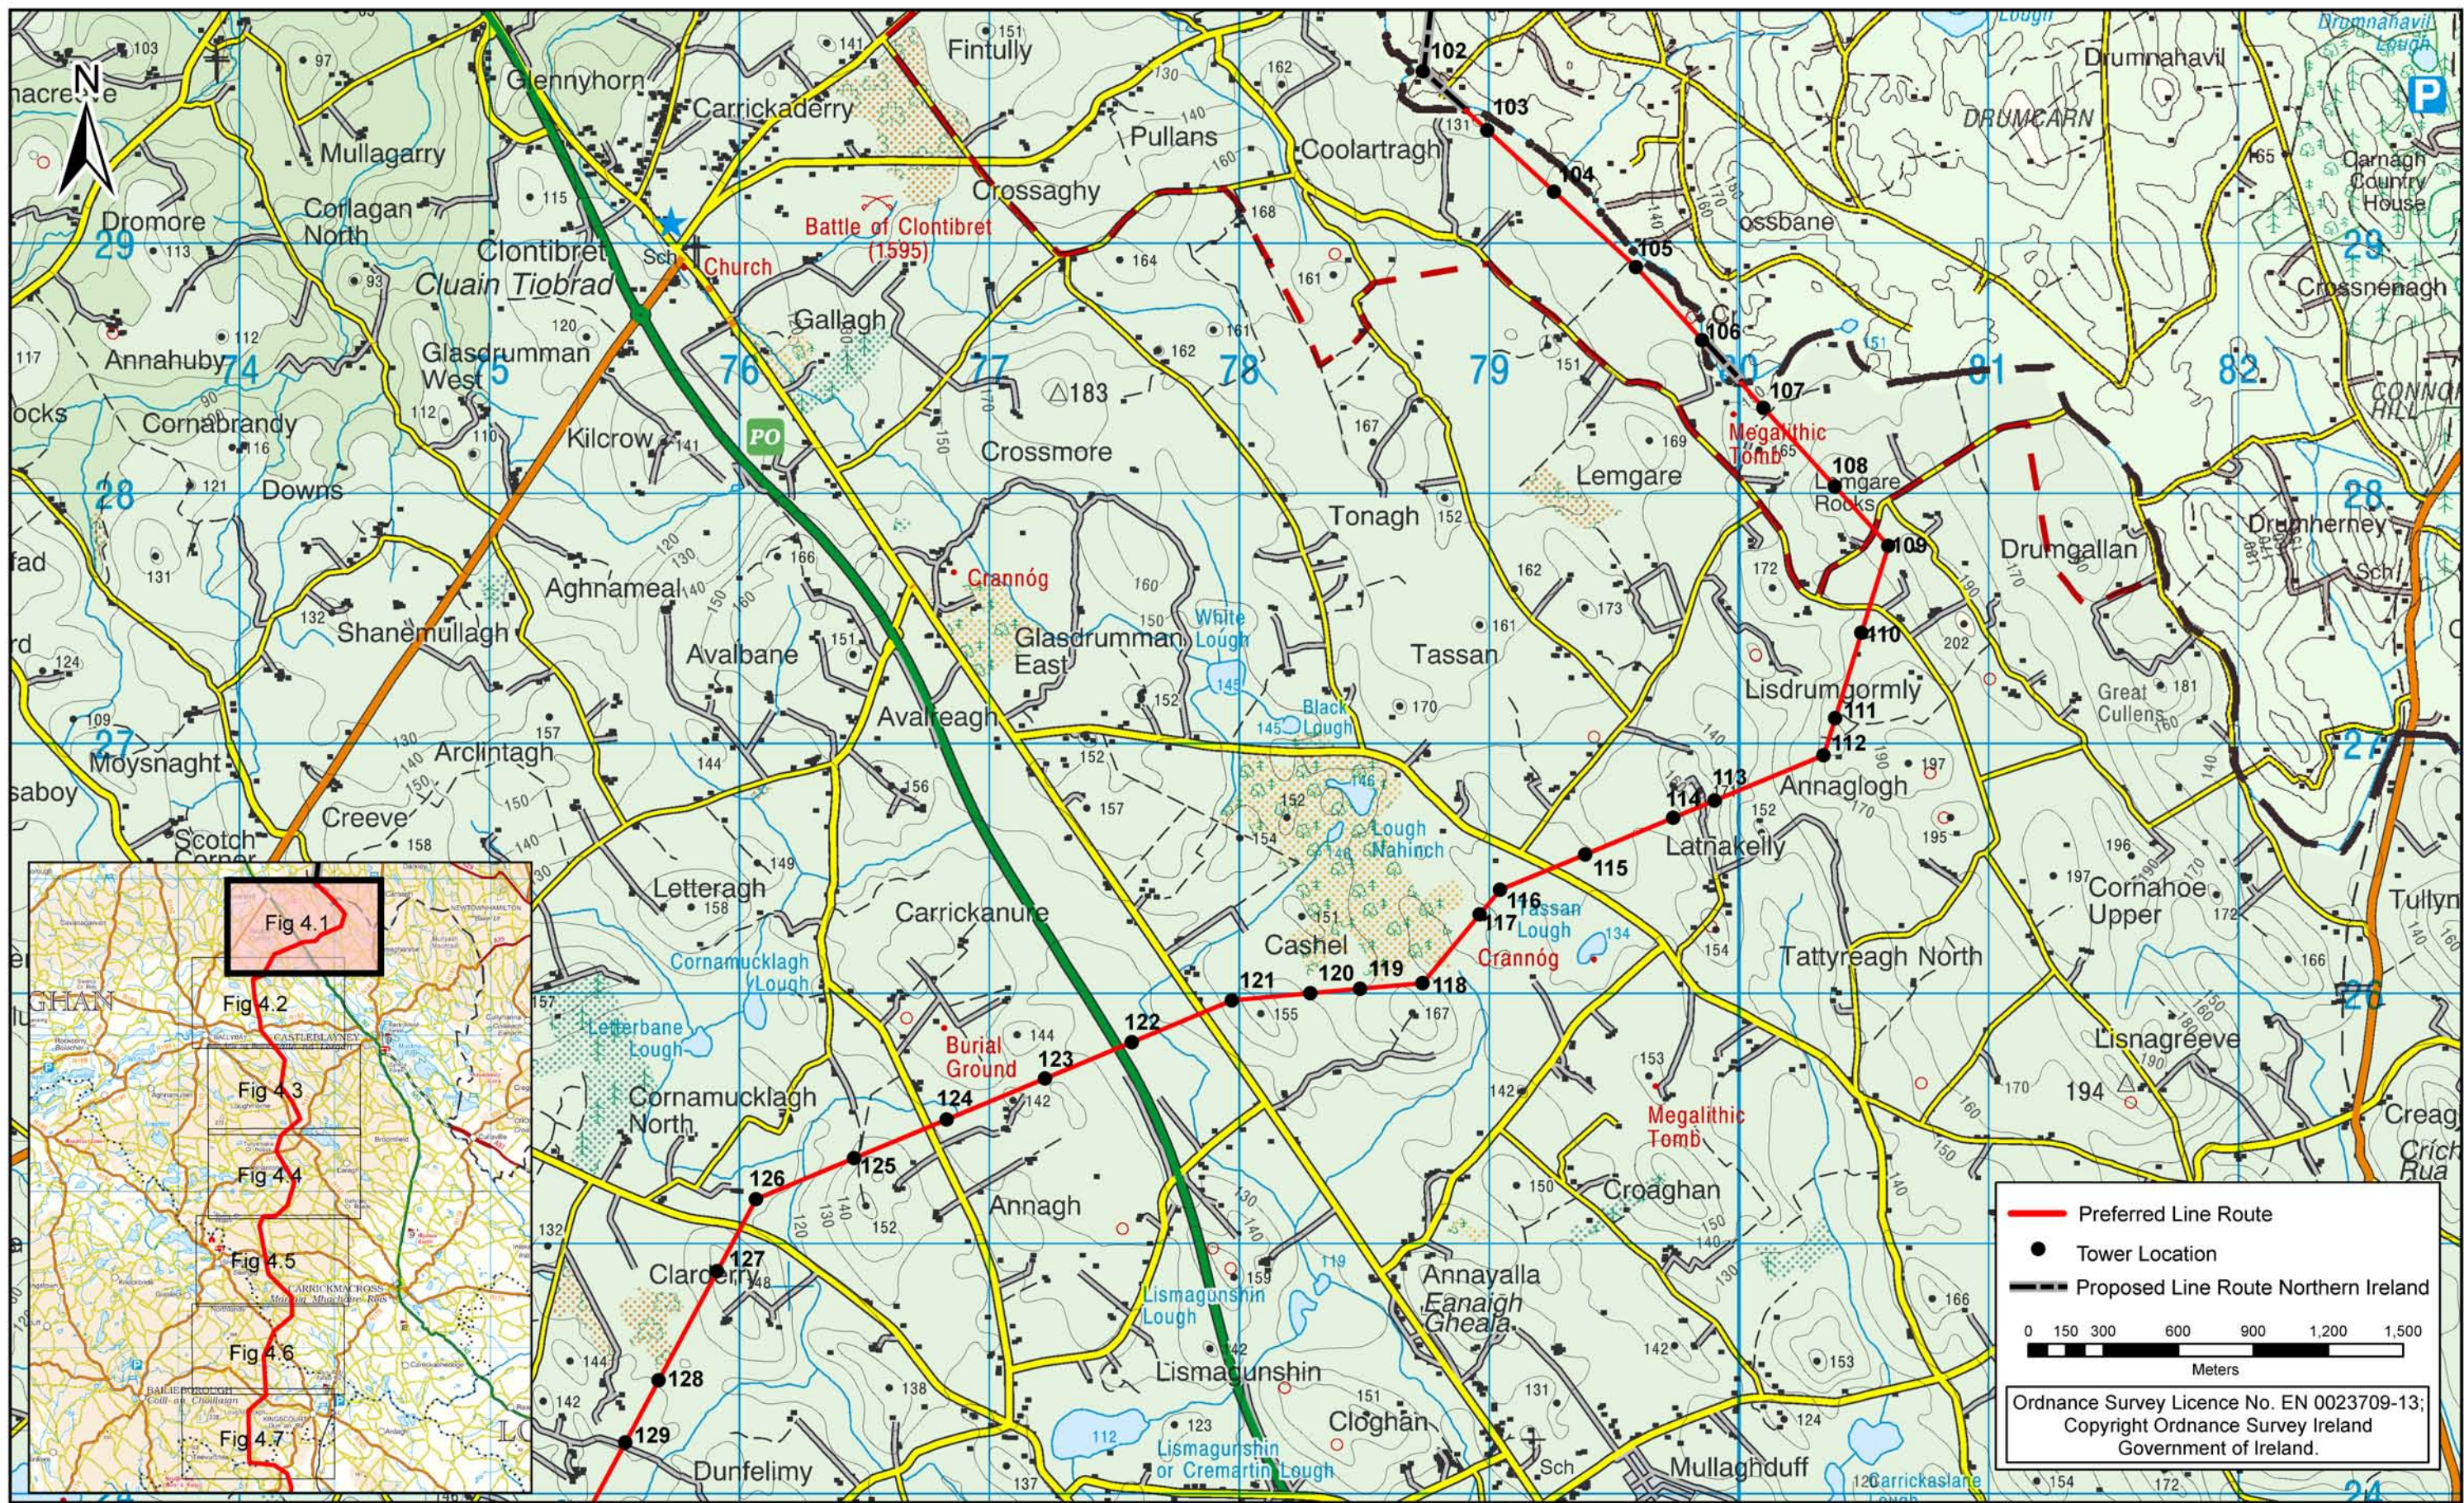

Rev	Date	Revision Description	Drn	Pro	Ver	App

COPYRIGHT © ESB ENGINEERING & FACILITY MANAGEMENT LIMITED.
All rights reserved. No part of this work may be modified or reproduced or copied in any form or by any means - graphics, electronic or mechanical, including photocopying, recording, taping or information-and-retrieval system, or used for any purpose than its designated purpose, without the written permission of ESB Engineering & Facility Management Ltd.

**ESB International**
ESBI Energy Innovation

**ESB Engineering Solutions**
Dublin 2, Ireland. Tel: +353 (0)1 703 8000 Fax: +353 (0)1 703 7186
Email: marketing@esbie.ie Web: www.esbie.ie
ESBI Engineering Solutions is a trading name of ESB Engineering & Facility Management Limited.
Registered Office: as above Registered in Ireland No. 155249


Client


Project
North-South 400 kV
Interconnection Development

Drawing title
CMSA Preferred Line Route Description
Figure 4.1

Production unit
HV Projects

Drawn	Produced	Verified	Approved	Approved date
DO'S	DO'S	KC	CM	July-13
Client ref.	No. of sheets	Size	Scale	
	1/7	A3	1 : 25,000	
Drawing number		Sheet Rev		
PE687-D141-113-001-000				

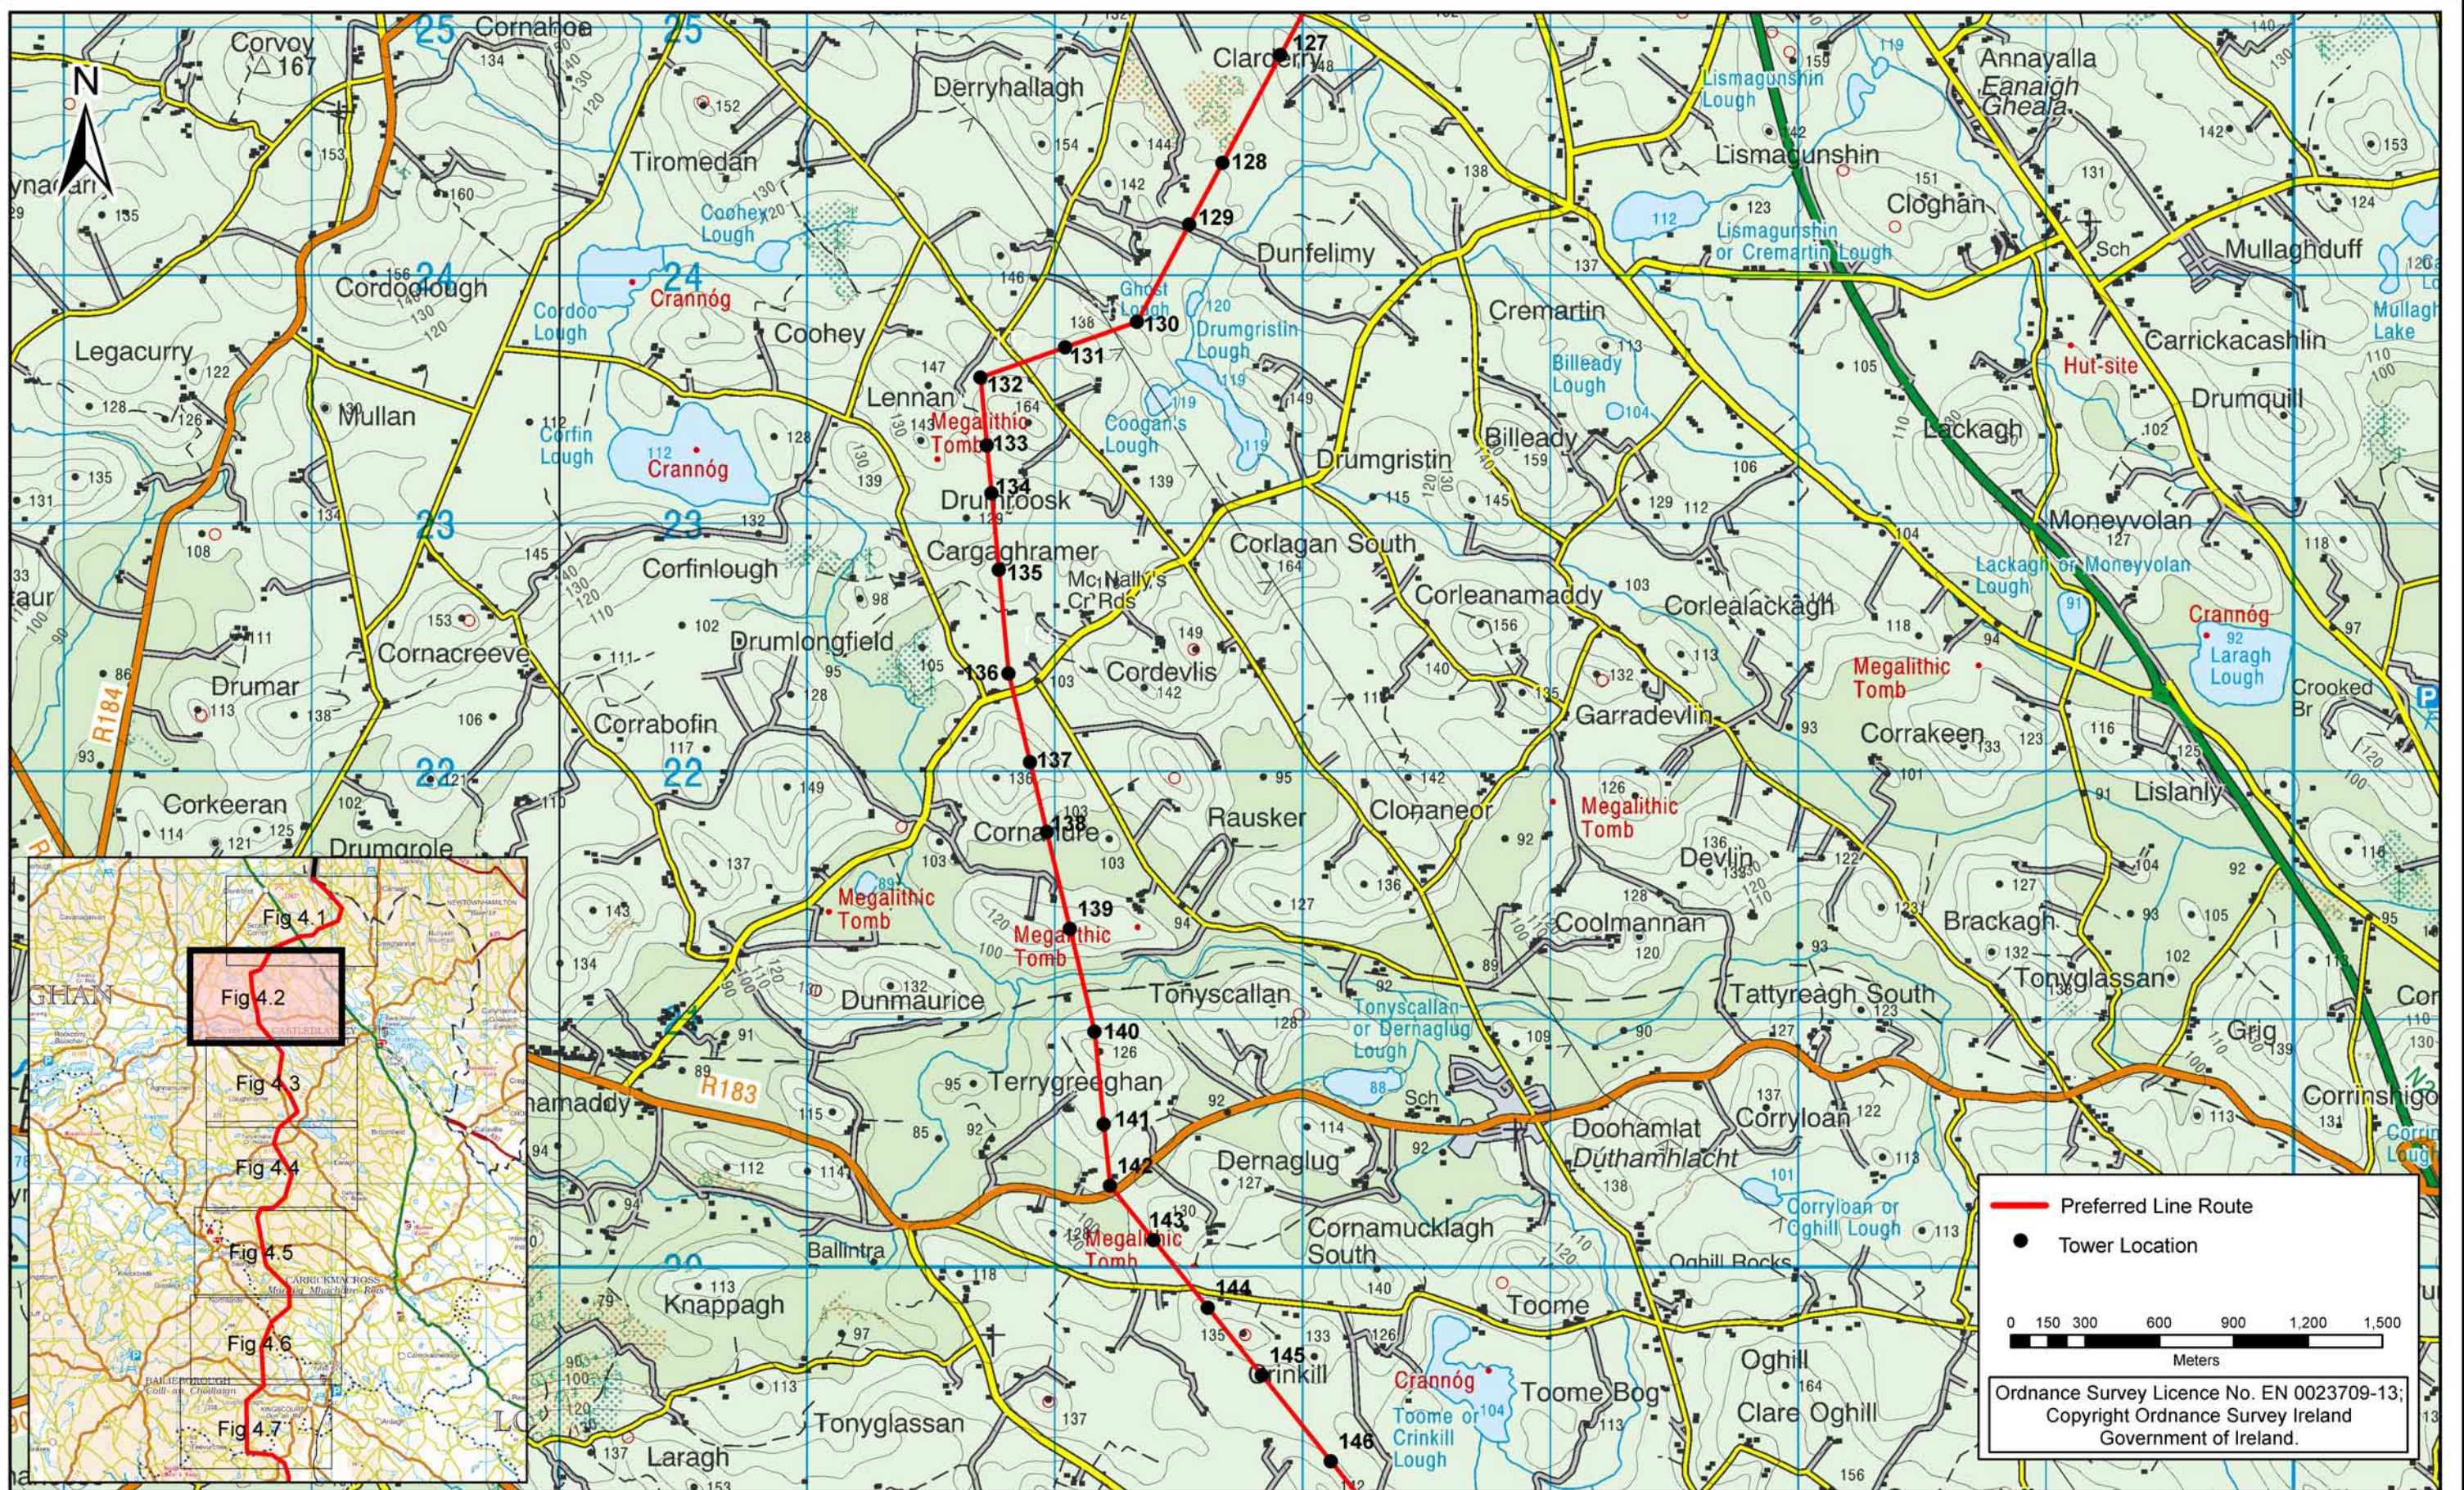

Rev	Date	Revision Description	Drn	Pro	Ver	App

COPYRIGHT © ESB ENGINEERING & FACILITY MANAGEMENT LIMITED.
All rights reserved. No part of this work may be modified or reproduced or copied in any form or by any means - graphics, electronic or mechanical, including photocopying, recording, taping or information-and-retrieval system, or used for any purpose than its designated purpose, without the written permission of ESB Engineering & Facility Management Ltd.

ESB International
ESBI Energy Innovation

ESBI Engineering Solutions, Stephen Court, 18-21 St. Stephen's Green, Dublin 2, Ireland. Tel: +353 (0)1 703 8000 Fax: +353 (0)1 703 7186 Email: marketing@esbie.ie Web: www.esbie.ie
ESBI Engineering Solutions is a trading name of ESB Engineering & Facility Management Limited. Registered Office: as above Registered in Ireland No. 155249

Client
EIRGRID

Project
North-South 400 kV
Interconnection Development

Drawing title
CMSA Preferred Line Route Description
Figure 4.2

Production unit
HV Projects

Drawn DO'S	Produced DO'S	Verified KC	Approved CM	Approved date July-13
Client ref.	No. of sheets 2/7	Size A3	Scale 1 : 25,000	
Drawing number PE687-D141-113-002-000	Sheet Rev			



Rev	Date	Revision Description	Drn	Pro	Ver	App

COPYRIGHT © ESB ENGINEERING & FACILITY MANAGEMENT LIMITED.
 All rights reserved. No part of this work may be modified or reproduced or copied in any form or by any means - graphics, electronic or mechanical, including photocopying, recording, taping or information-and-retrieval system, or used for any purpose than its designated purpose, without the written permission of ESB Engineering & Facility Management Ltd.

ESB International
 ESB Energy Innovation

ESB Engineering Solutions, Stephen Court, 18-21 St. Stephen's Green, Dublin 2, Ireland. Tel: +353 (0)1 703 8000 Fax: +353 (0)1 703 7186 Email: marketing@esbie.ie Web: www.esbie.ie
 ESB Engineering Solutions is a trading name of ESB Engineering & Facility Management Limited. Registered Office: as above Registered in Ireland No. 155249


Client
EIRGRID

Project
 North-South 400 kV Interconnection Development

Drawing title
**CMSA Preferred Line Route Description
 Figure 4.3**

Production unit
 HV Projects

Drawn DO'S	Produced DO'S	Verified KC	Approved CM	Approved date July-13
Client ref.	No. of sheets 3/7	Size A3	Scale 1 : 25,000	
Drawing number PE687-D141-113-003-000	Sheet 3	Rev		

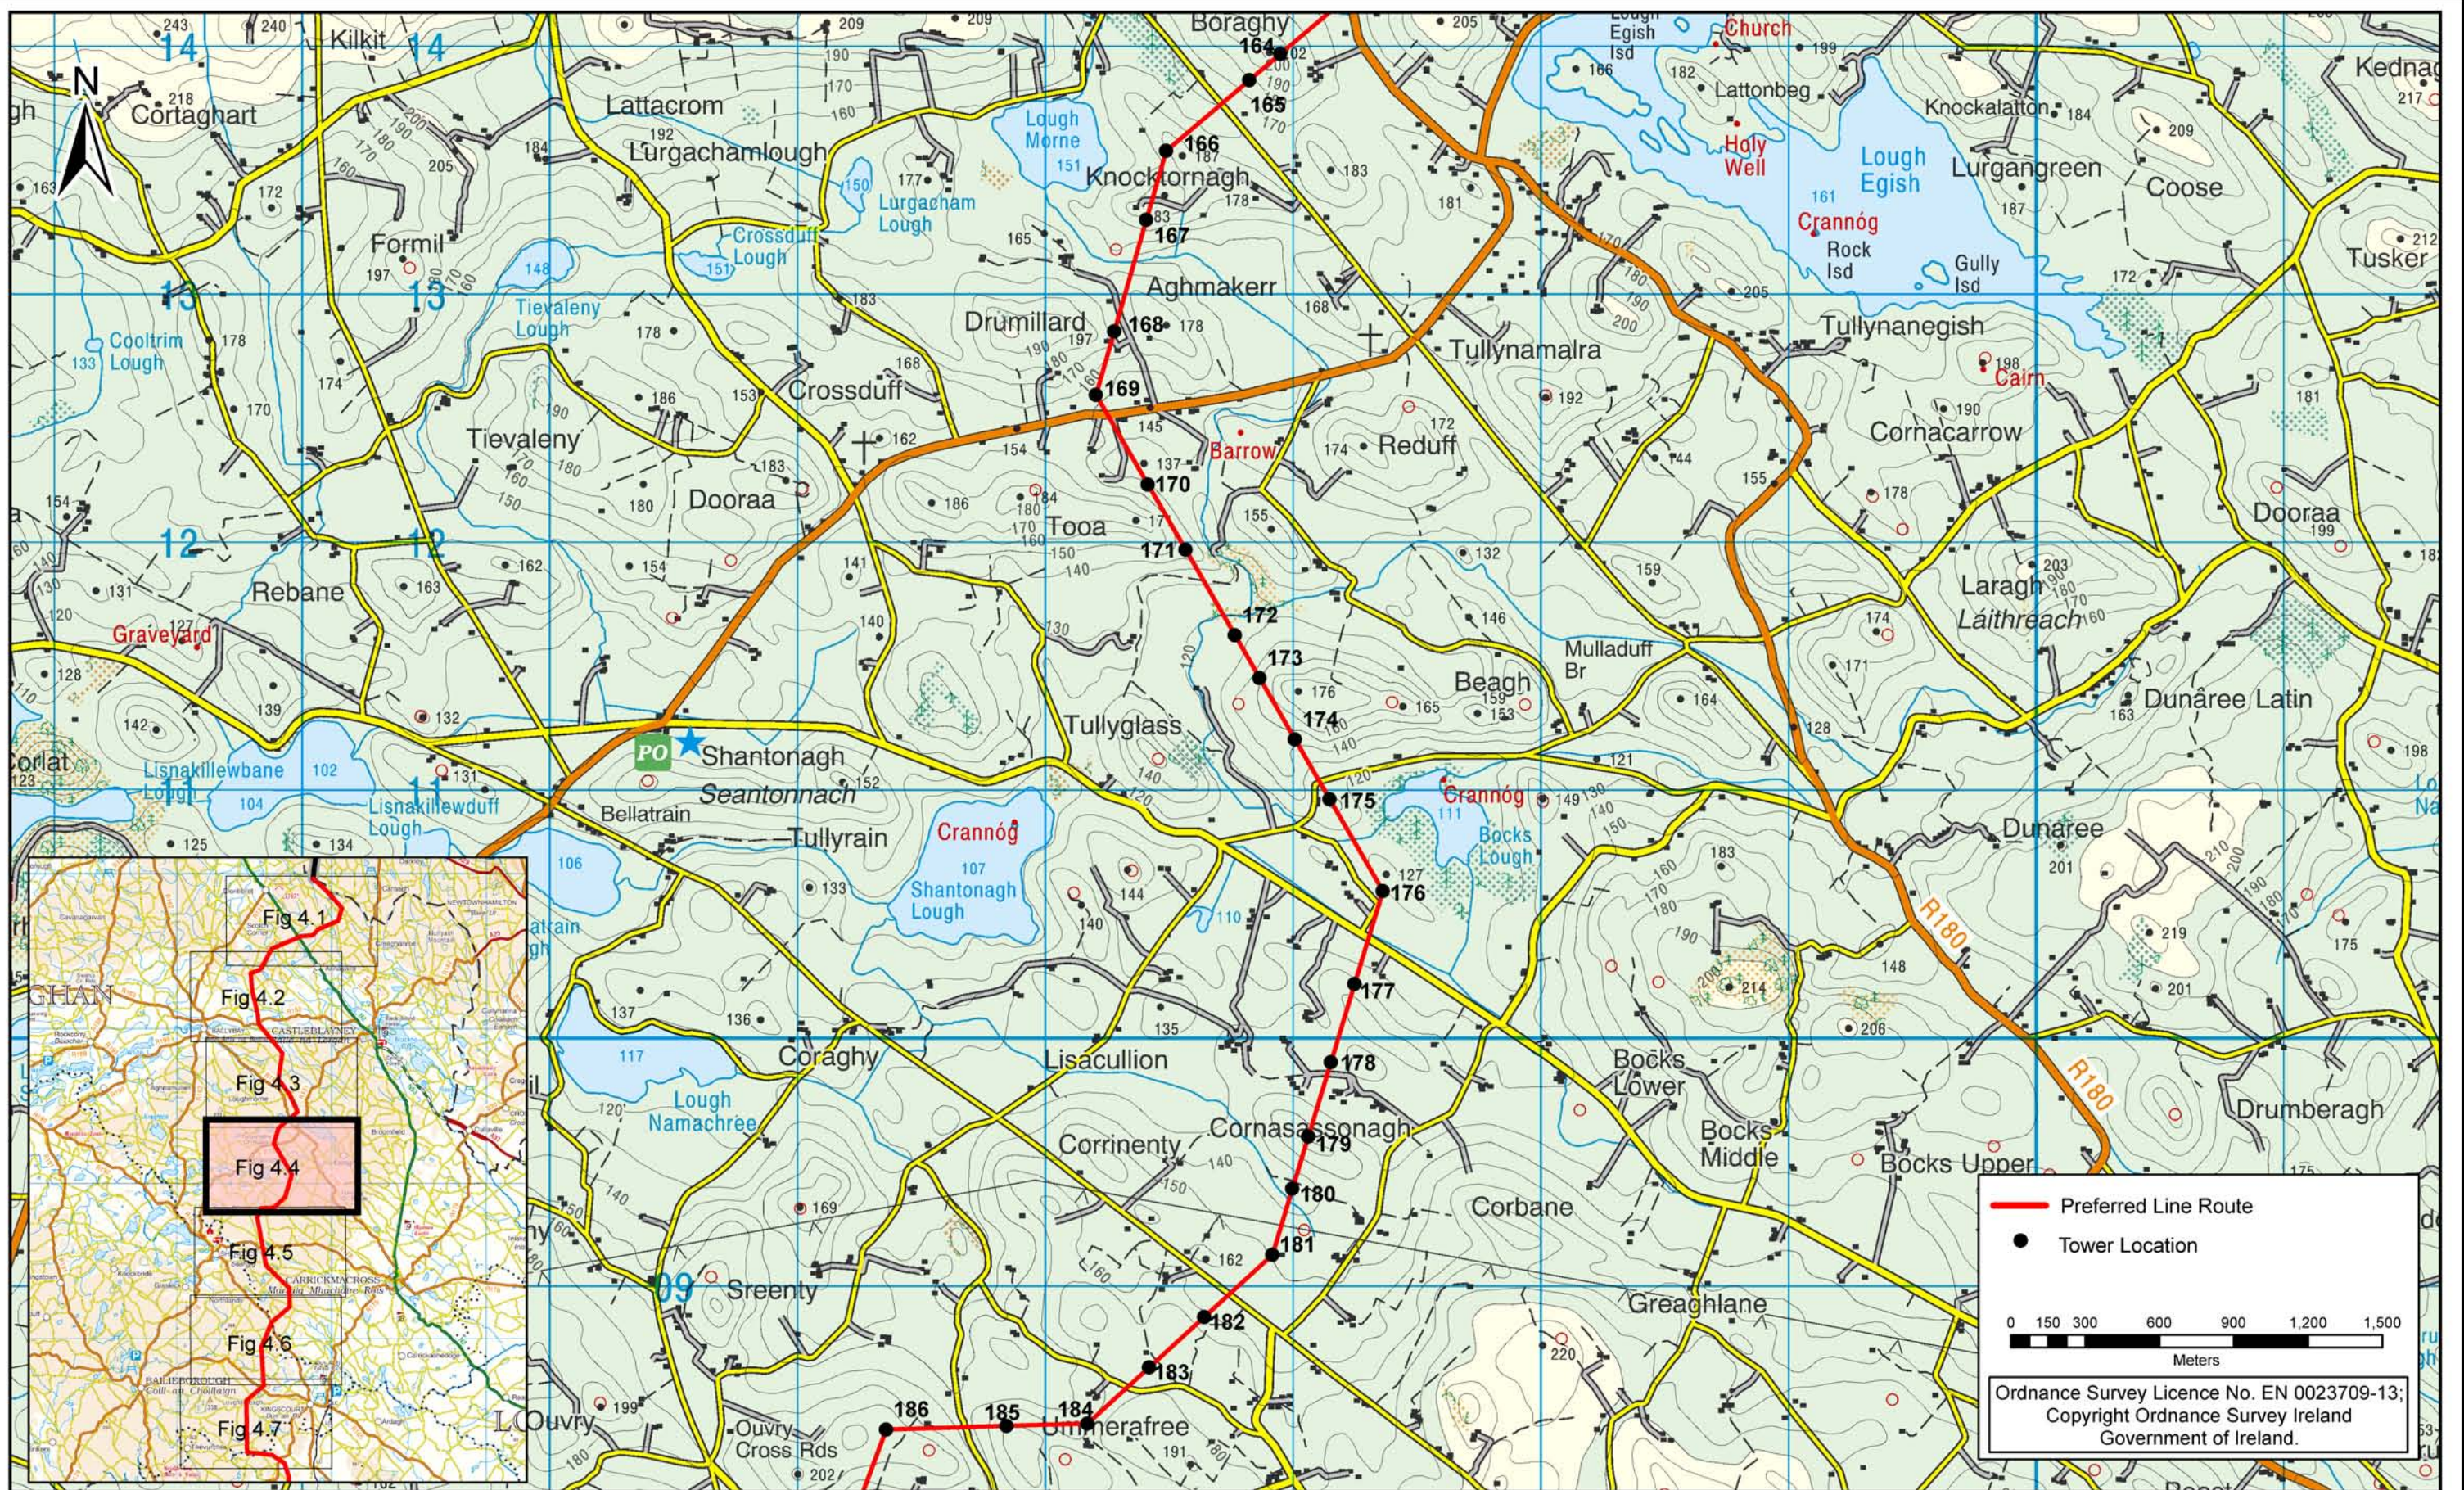

Rev	Date	Revision Description	Drn	Pro	Ver	App

COPYRIGHT © ESB ENGINEERING & FACILITY MANAGEMENT LIMITED.
 All rights reserved. No part of this work may be modified or reproduced or copied in any form or by any means - graphics, electronic or mechanical, including photocopying, recording, taping or information-and-retrieval system, or used for any purpose than its designated purpose, without the written permission of ESB Engineering & Facility Management Ltd.

ESB International
 ESB Energy Innovation

ESB Engineering Solutions, Stephen Court, 18-21 St. Stephen's Green, Dublin 2, Ireland. Tel: +353 (0)1 703 8000 Fax: +353 (0)1 703 7186 Email: marketing@esbie.ie Web: www.esbie.ie
 ESB Engineering Solutions is a trading name of ESB Engineering & Facility Management Limited. Registered Office: as above Registered in Ireland No. 155249


Client
EIRGRID

Project
 North-South 400 kV Interconnection Development

Drawing title
**CMSA Preferred Line Route Description
 Figure 4.4**

Production unit
 HV Projects

Drawn DO'S	Produced DO'S	Verified KC	Approved CM	Approved date July-13
Client ref.	No. of sheets 4/7	Size A3	Scale 1 : 25,000	
Drawing number PE687-D141-113-004-000	Sheet Rev			

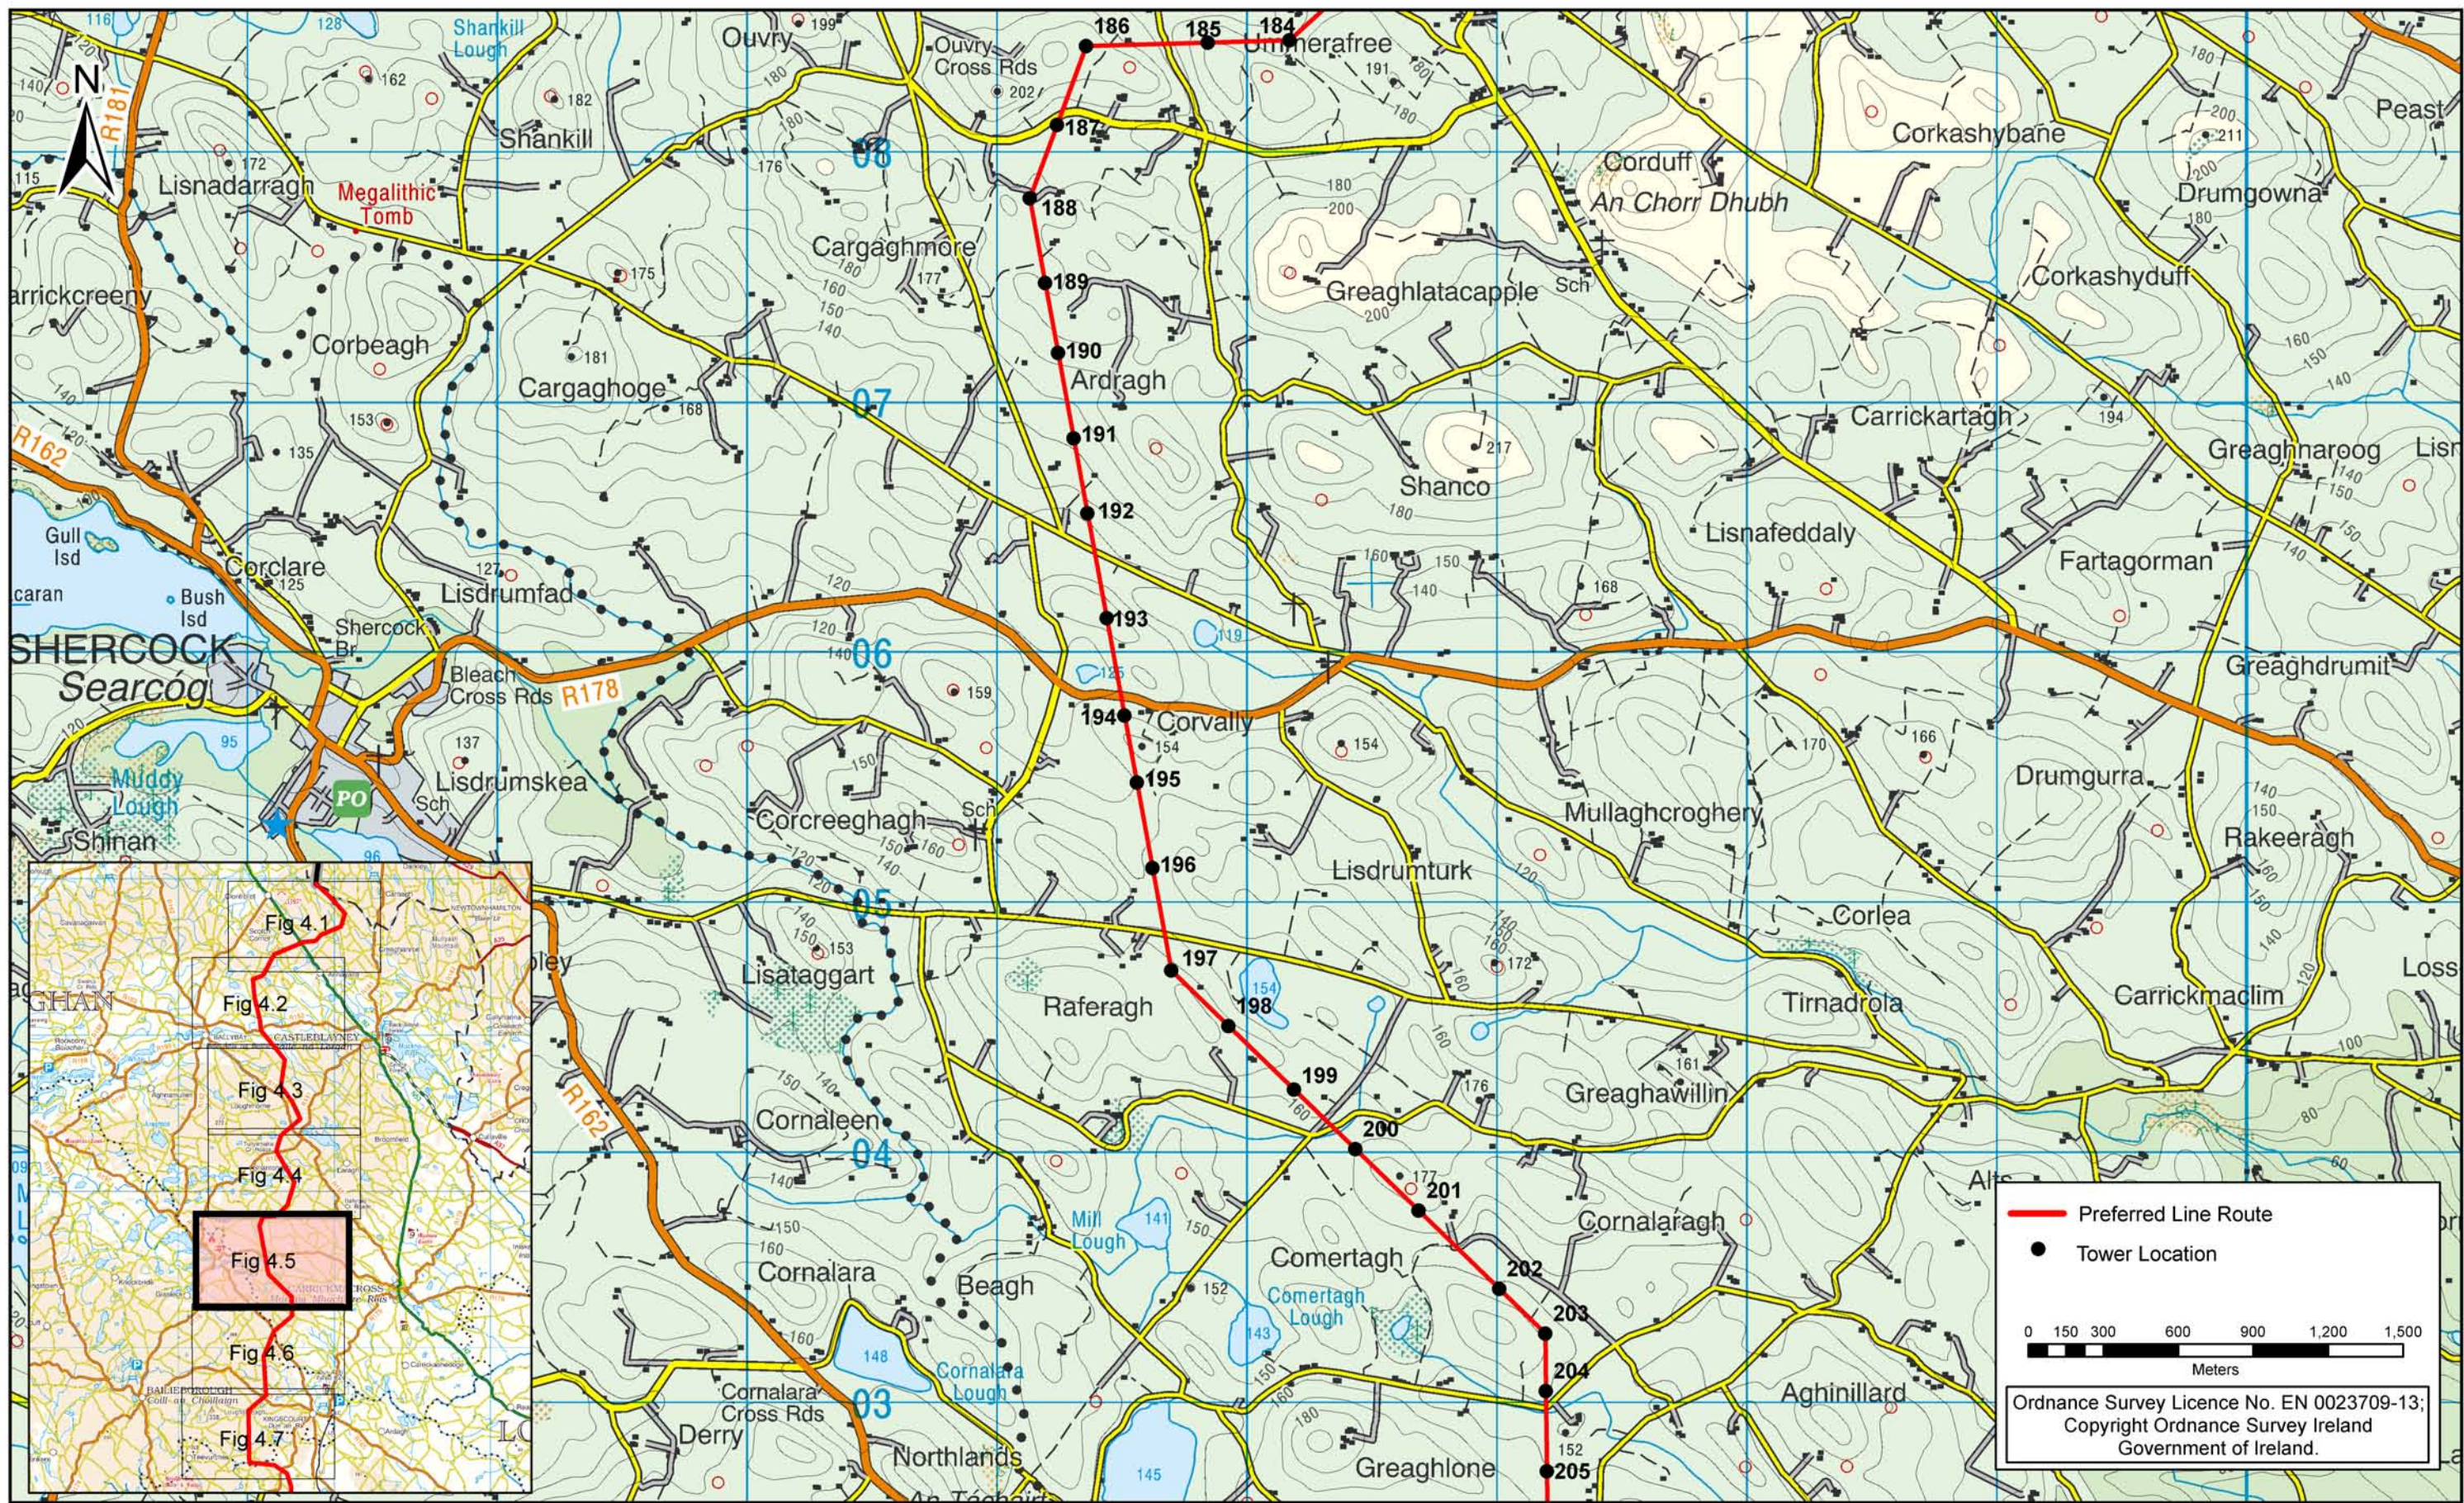

Rev	Date	Revision Description	Drn	Pro	Ver	App

COPYRIGHT © ESB ENGINEERING & FACILITY MANAGEMENT LIMITED.
All rights reserved. No part of this work may be modified or reproduced or copied in any form or by any means - graphics, electronic or mechanical, including photocopying, recording, taping or information-and-retrieval system, or used for any purpose than its designated purpose, without the written permission of ESB Engineering & Facility Management Ltd.

**ESB International**
ESBI Energy Innovation

**ESB Engineering Solutions**
Dublin 2, Ireland. Tel: +353 (0)1 703 8000 Fax: +353 (0)1 703 7186
Email: marketing@esbie.ie Web: www.esbie.ie
ESBI Engineering Solutions is a trading name of ESB Engineering & Facility Management Limited.
Registered Office: as above Registered in Ireland No. 155249

Client
**EIRGRID**

Project
North-South 400 kV
Interconnection Development

Drawing title
CMSA Preferred Line Route Description
Figure 4.5

Production unit
HV Projects

Drawn	Produced	Verified	Approved	Approved date
DO'S	DO'S	KC	CM	July-13
Client ref.	No. of sheets	Size	Scale	
	5/7	A3	1 : 25,000	
Drawing number		Sheet Rev		
PE687-D141-113-005-000				



Rev	Date	Revision Description	Drn	Pro	Ver	App

COPYRIGHT © ESB ENGINEERING & FACILITY MANAGEMENT LIMITED.
All rights reserved. No part of this work may be modified or reproduced or copied in any form or by any means - graphics, electronic or mechanical, including photocopying, recording, taping or information-and-retrieval system, or used for any purpose than its designated purpose, without the written permission of ESB Engineering & Facility Management Ltd.

**International**
ESBI Energy Innovation

**ESBI Engineering Solutions**
Stephen Court, 18-21 St. Stephen's Green,
Dublin 2, Ireland. Tel: +353 (0)1 703 8000 Fax: +353 (0)1 703 7186
Email: marketing@esbie.ie Web: www.esbie.ie
ESBI Engineering Solutions is a trading name of ESB Engineering & Facility Management Limited.
Registered Office: as above Registered in Ireland No. 155249


Client


Project
North-South 400 kV
Interconnection Development

Drawing title
CMSA Preferred Line Route Description
Figure 4.6

Production unit
HV Projects

Drawn	Produced	Verified	Approved	Approved date
DO'S	DO'S	KC	CM	July-13
Client ref.	No. of sheets	Size	Scale	
	6/7	A3	1 : 25,000	
Drawing number		Sheet Rev		
PE687-D141-113-006-000				

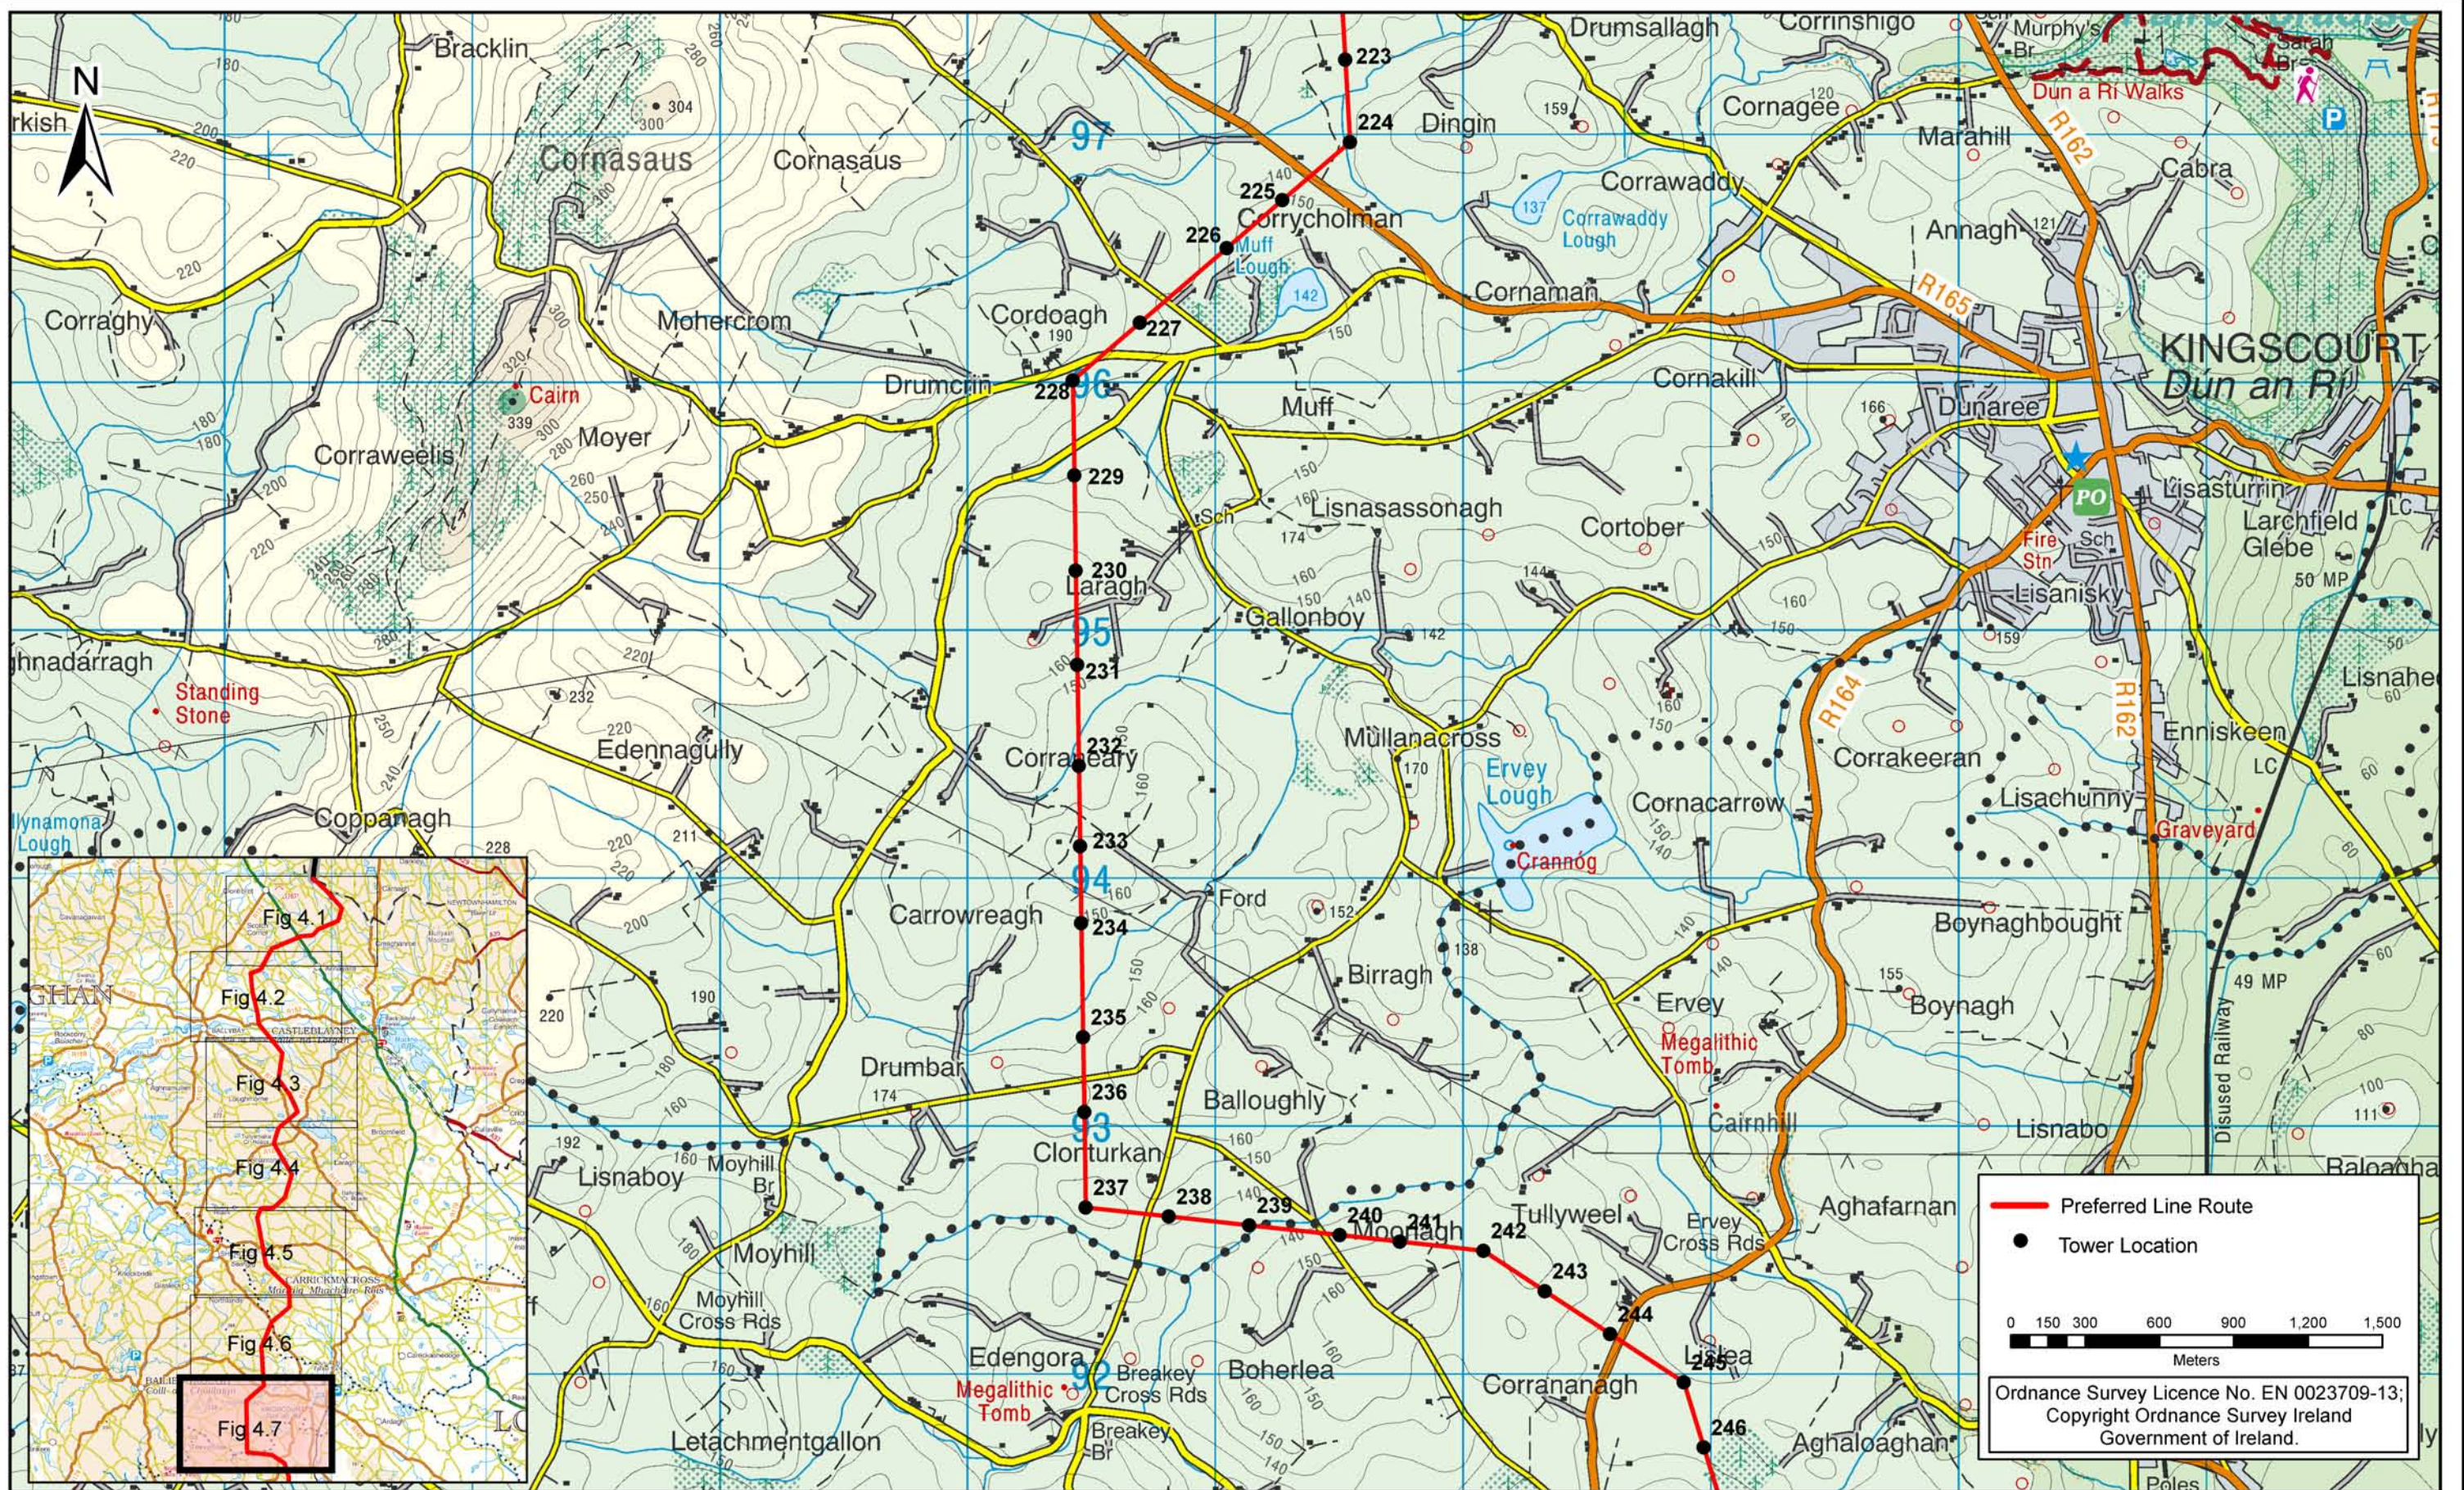

Rev	Date	Revision Description	Drn	Pro	Ver	App

COPYRIGHT © ESB ENGINEERING & FACILITY MANAGEMENT LIMITED.
All rights reserved. No part of this work may be modified or reproduced or copied in any form or by any means - graphics, electronic or mechanical, including photocopying, recording, taping or information-and-retrieval system, or used for any purpose than its designated purpose, without the written permission of ESB Engineering & Facility Management Ltd.

ESB International
ESB Energy Innovation

ESB Engineering Solutions, Stephen Court, 18-21 St. Stephen's Green,
Dublin 2, Ireland. Tel: +353 (0)1 703 8000 Fax: +353 (0)1 703 7186
Email: marketing@esbie.ie Web: www.esbie.ie
ESB Engineering Solutions is a trading name of ESB Engineering & Facility Management Limited.
Registered Office: as above Registered in Ireland No. 155249

Client
EIRGRID

Project
North-South 400 kV
Interconnection Development

Drawing title
CMSA Preferred Line Route Description
Figure 4.7

Production unit
HV Projects

Drawn DO'S	Produced DO'S	Verified KC	Approved CM	Approved date July-13
Client ref.	No. of sheets 7/7	Size A3	Scale 1 : 25,000	
Drawing number PE687-D141-113-007-000	Sheet Rev			