




SECURITY FENCE(PALISADE) GATE ELEVATION

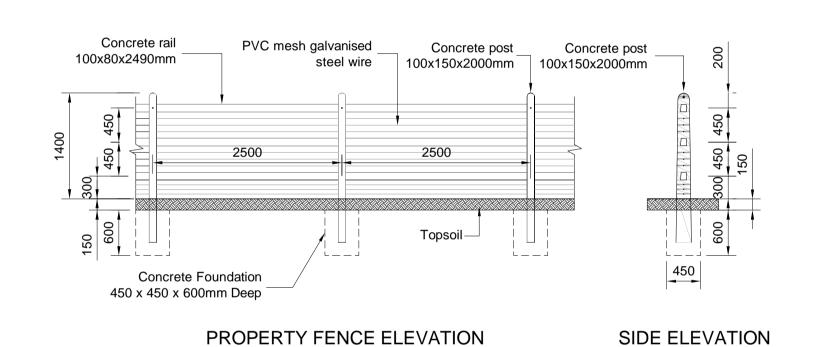

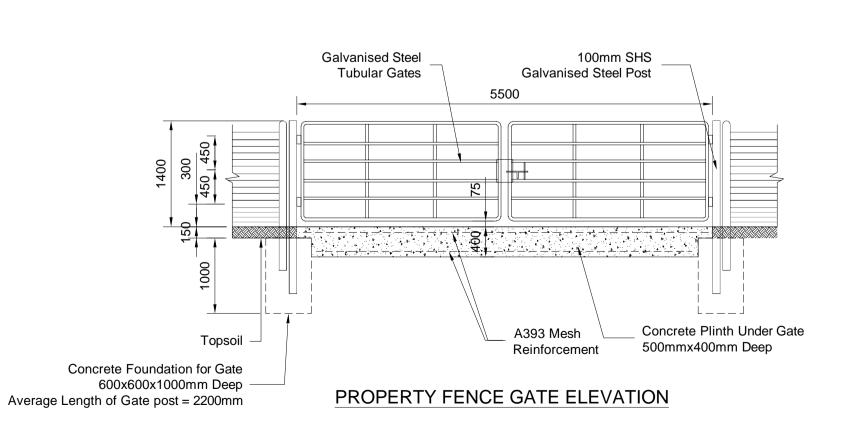

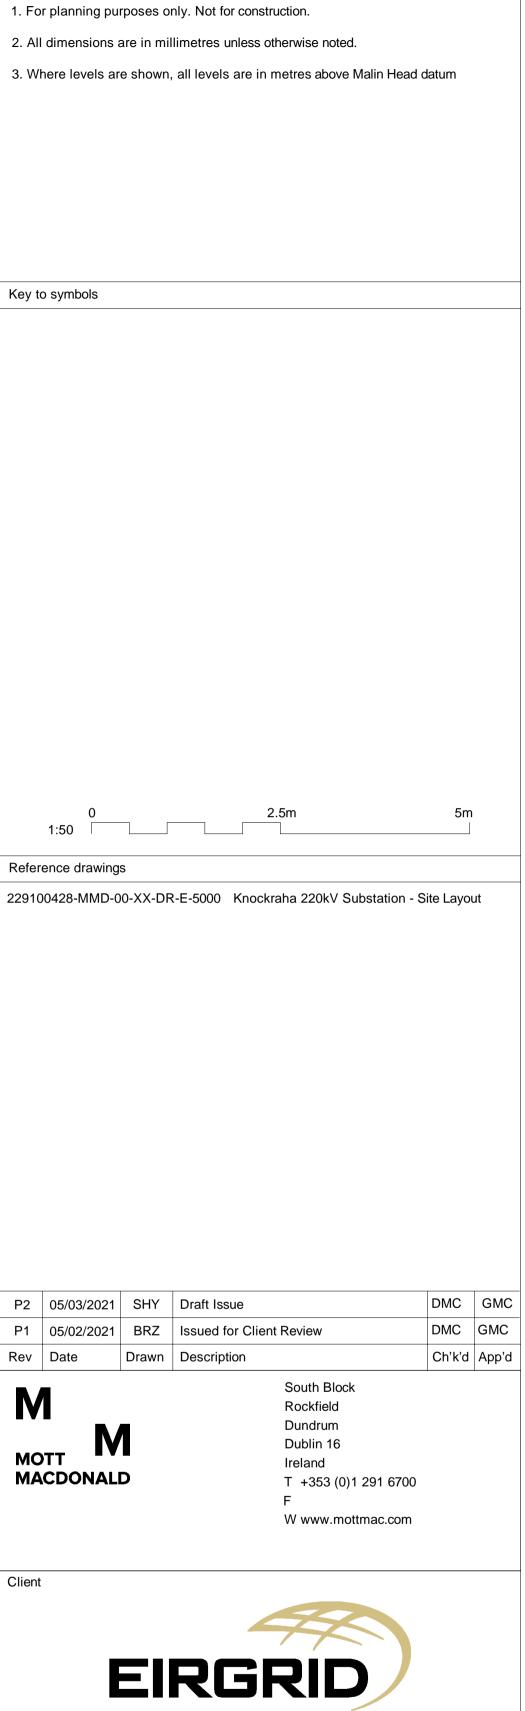

Notes

© Mott MacDonald Ireland
This document is issued for the party which commissioned it and for specific purposes connected with the captioned project only. It should not be relied upon by any other party or used for any other purpose.
We accept no responsibility for the consequences of this document being relied upon by any other party, or being used for any other purpose, or containing any error or omission which is due to an error or omission in data supplied to us by other parties.

©Ordnance Survey Ireland/Government of Ireland.
Ordnance Survey Ireland Licence No. EN0061519-24

229100428-MMD-00-XX-DR-E-5040

PRE

Eng check D. McCormack

Coordination D. Monaghan

Approved G. McCarthy

STD

Celtic Interconnector

Detail Sheet 1

I. Eustace
B. Zulueta

Dwg check D. Monaghan

Designed

Scale at A1

Drawing Number

Knockraha 220kV Substation