



Section A-A
1:20

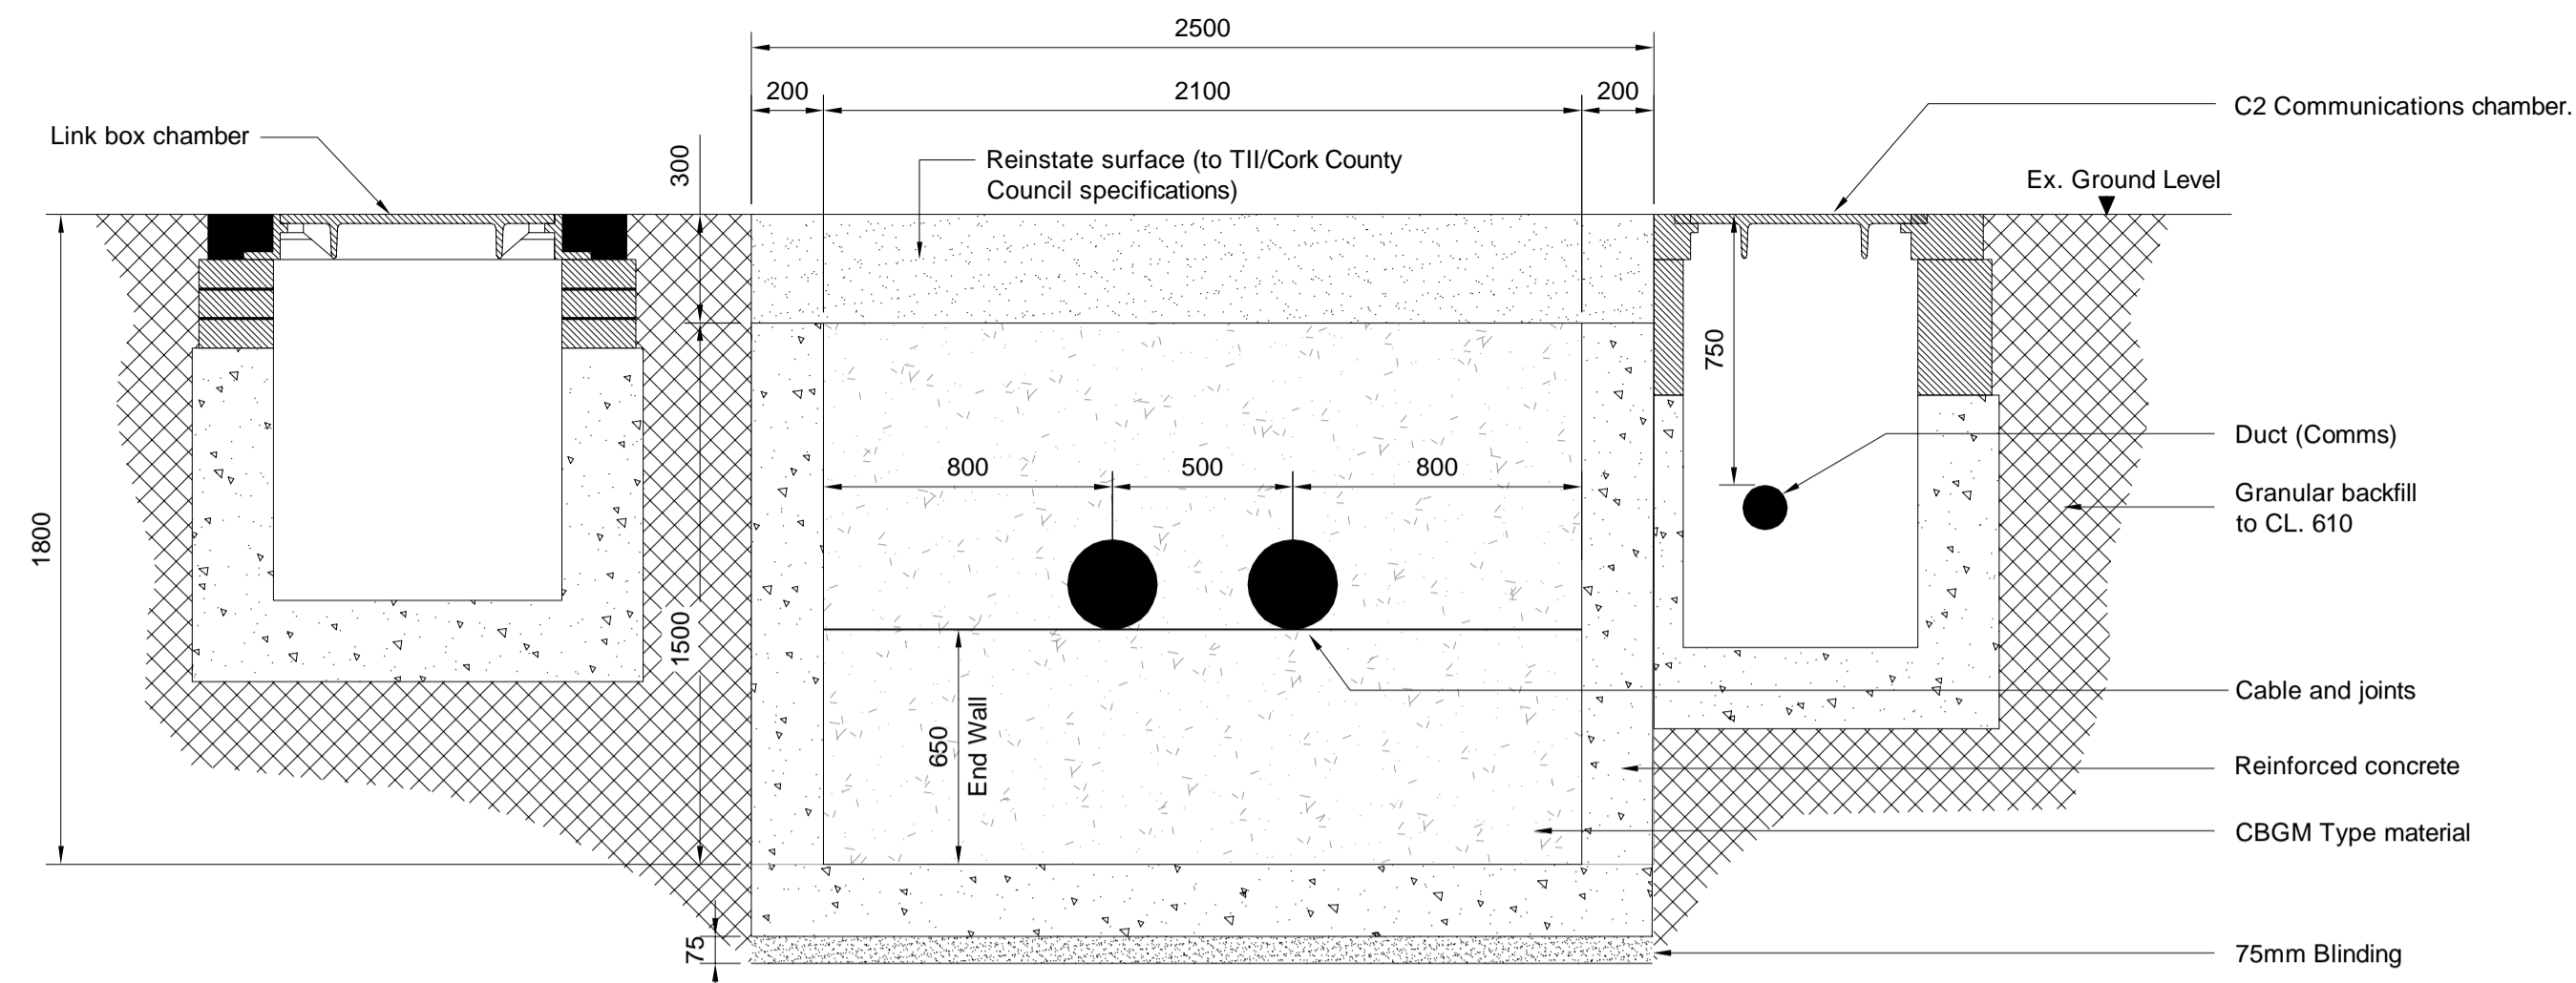

Section B-B
1:20

- Notes
1. For planning purposes only. Not for construction.
 2. All dimensions are in millimetres unless otherwise noted.
 3. Where levels are shown, all levels are in metres above Malin Head datum.
 4. Cable markers, warning tapes and protection tapes to be provided as per EirGrid requirements.

Key to symbols

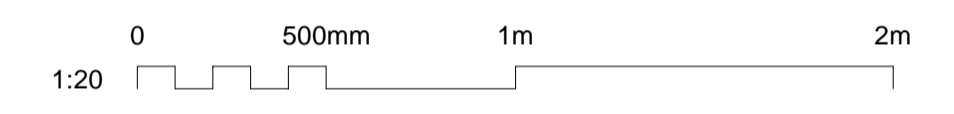

Reference drawings
229100428-MMD-00-XX-DR-E-2108 HVDC Joint Bay - Typical Road Layout

P2	05/03/2021	SHY	Draft Issue	DMC	GMC
P1	05/02/2021	M.O.F.	Issued for Client Review	DMC	GMC
Rev	Date	Drawn	Description	Ch'k'd	App'd



MOTT MACDONALD

South Block
Rockfield
Dundrum
Dublin 16
Ireland
T +353 (0)1 291 6700
F
W www.mottmac.com



Title
Celtic Interconnector
HVDC Land Cable
HVDC Joint Bay - Typical Details

Designed	I.Eustace	Eng check	D.McCormack
Drawn	M.O'Flynn	Coordination	D.Monaghan
Dwg check	D.Monaghan	Approved	G.McCarthy
Scale at A1	Status	Rev	Security
1:20	PRE	P2	STD
Drawing Number 229100428-MMD-00-XX-DR-E-2107			

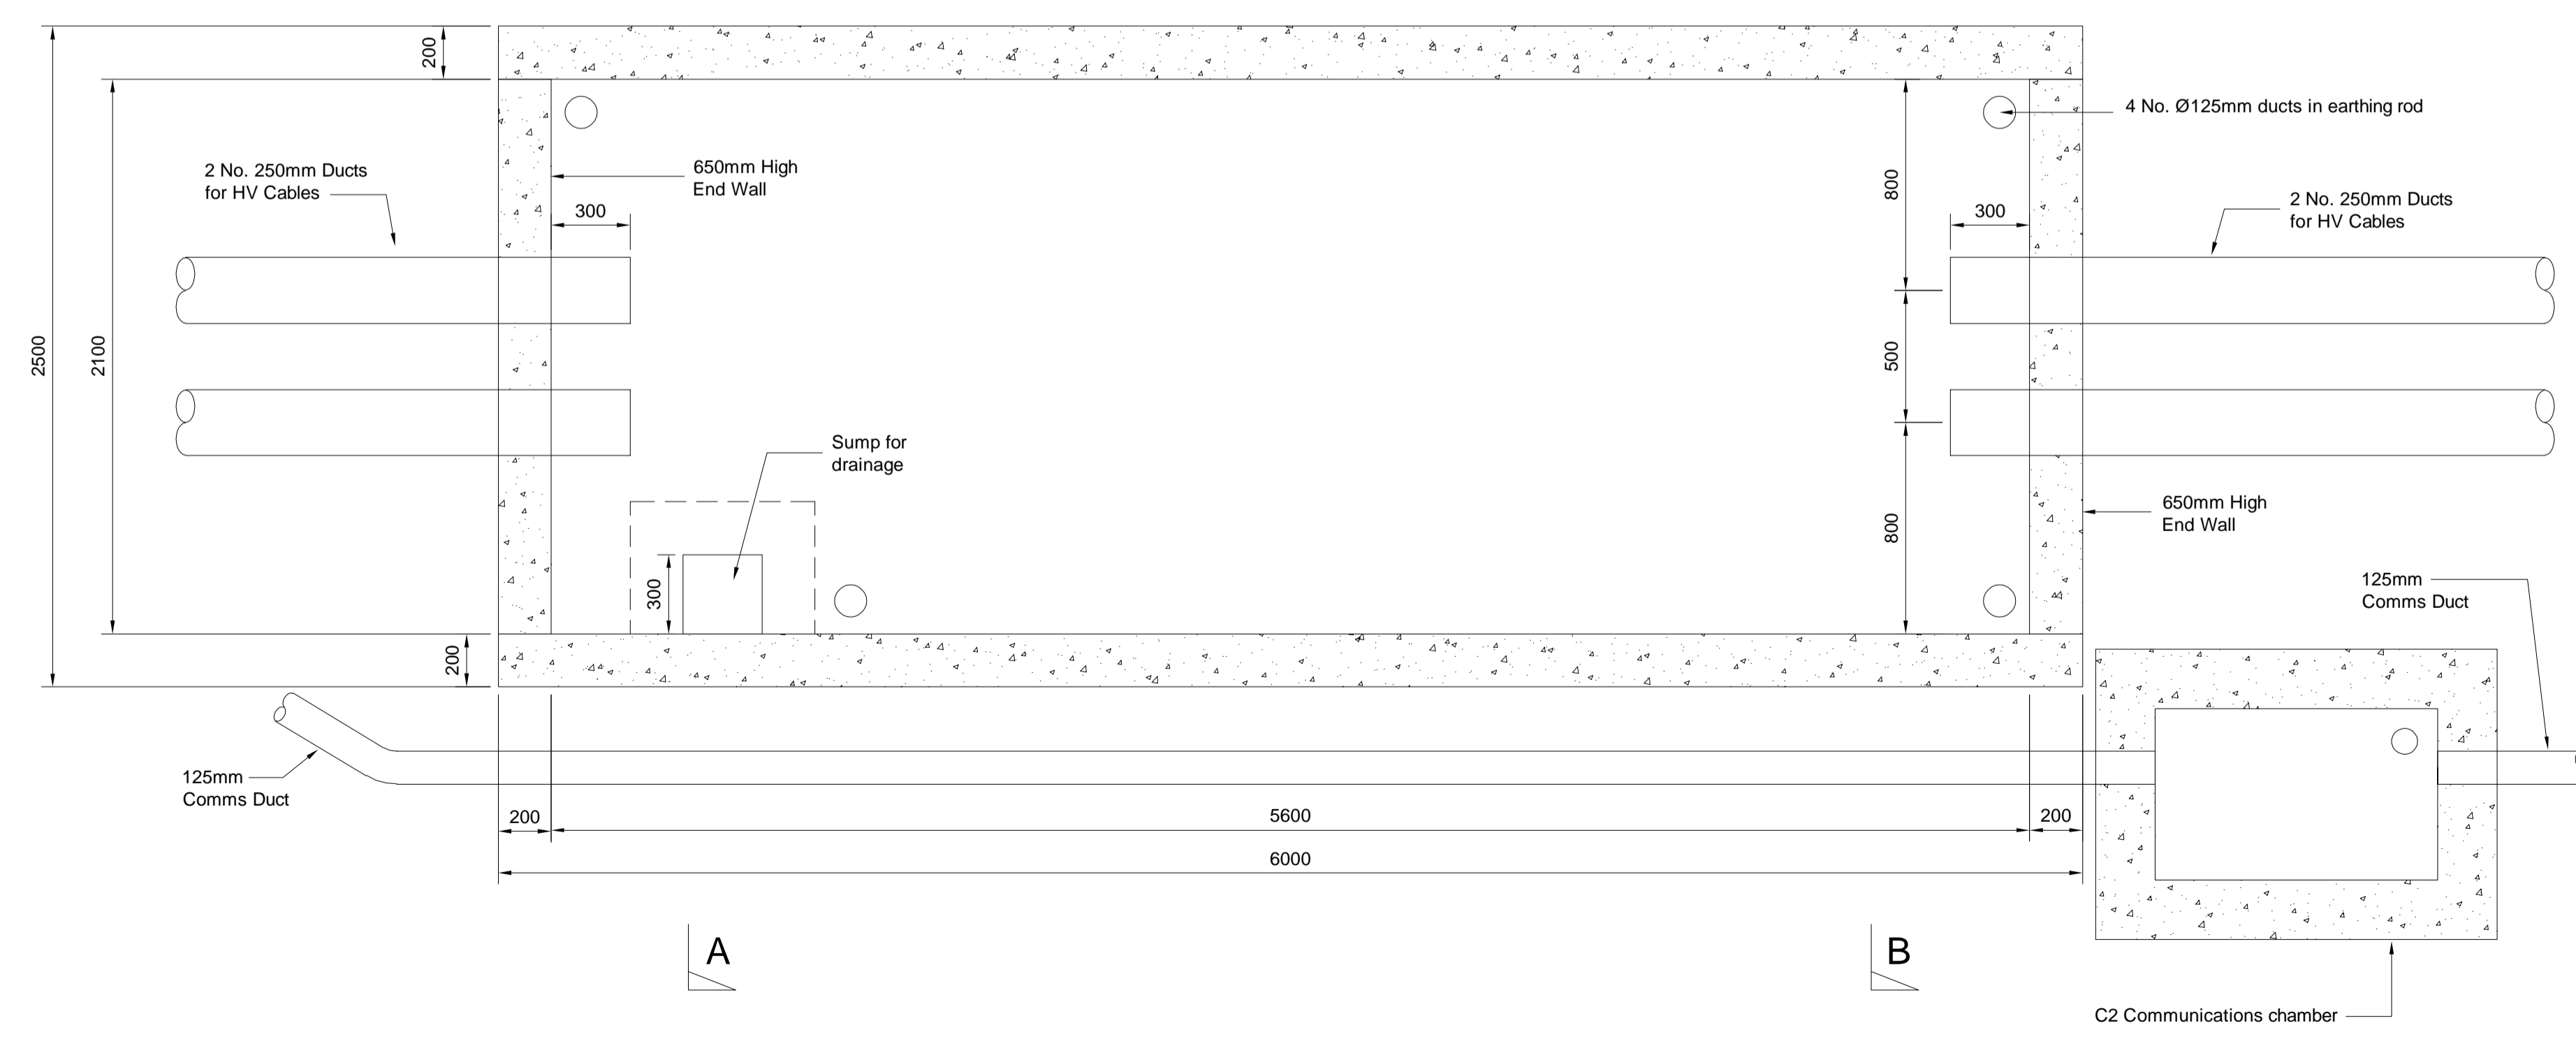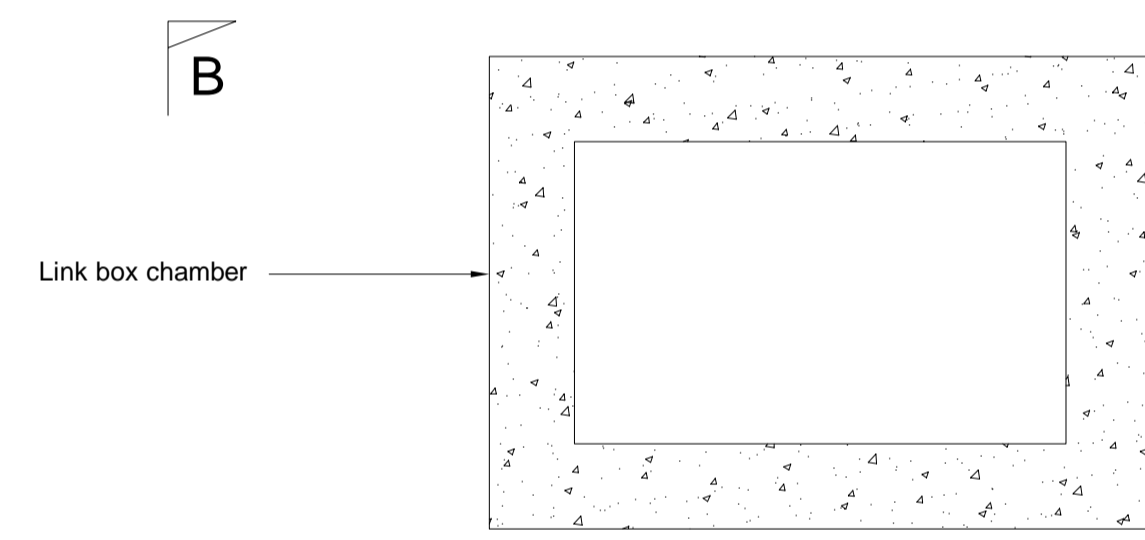

Typical Plan of Joint Bay
1:20