


- NOTES :-**
- ALL DEVELOPMENT ABOVE THE HIGH WATER MARK IS NOT PART OF THE FORESHORE LICENCE BUT IS SUBJECT OF A SEPARATE PROPOSAL TO AN BORD PLEANÁLA VIA A STRATEGIC INFRASTRUCTURE DEVELOPMENT APPLICATION.
 - THIS DRAWING PROVIDES AN INDICATIVE DESIGN AND CONSTRUCTION SEQUENCE FOR THE IRISH LANDFALL AT CLAYCASTLE. THE DRAWING HAS BEEN DEVELOPED TO AID IN THE ENVIRONMENTAL ASSESSMENT.
 - LANDFALL DESIGN INCLUDING TEMPORARY FACILITIES (SPOIL STORAGE LOCATION, CAUSEWAY, SHEET PILING EXTENTS) TO BE CONFIRMED IN DETAILED DESIGN. HOWEVER, ALL TEMPORARY WORKS TO BE CONTAINED IN THE COMPOUND FENCING SHOWN.
 - THE CABLE DIAMETERS ARE CURRENTLY UNKNOWN AND ARE SUBJECT TO DETAILED DESIGN. HOWEVER, IT IS ANTICIPATED THAT EACH ELECTRICAL CABLE WILL HAVE A DIAMETER OF BETWEEN 100MM AND 200MM AND THE FIBRE OPTIC LINK WILL HAVE A DIMENSION OF APPROXIMATELY 20MM.

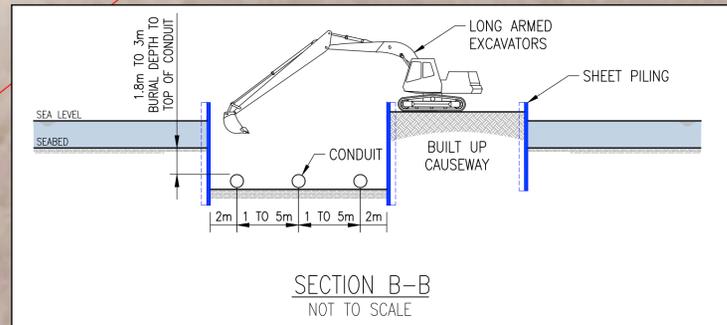

LEGEND :-

[Blue line]	SHEET PILING	[Grey area]	HARD SURFACE
[Green area]	TRENCH	[Green area]	GRASSED AREA
[Pink area]	TJB	[Grey area]	BUILDING
[Yellow area]	CONSTRUCTION COMPOUND		

GEODETTIC DATA:

GIS COORD SYSTEM:	EPSG:	VERTICAL DATUM:	UNITS:
WGS 84 UTM-29N	32629	O.D. MALIN	METERS


DOCUMENT No.	DOCUMENT TITLE
--------------	----------------

THE INFORMATION CONTAINED ON THIS DRAWING IS CONFIDENTIAL, UNLESS AGREED OTHERWISE (BY A RELEVANT CONTRACT OR IN WRITING) THIS DRAWING SHALL REMAIN THE PROPERTY OF WOOD PLC. WITHOUT PRIOR AGREEMENT THE DRAWING SHOULD NOT BE USED FOR ANY OTHER PURPOSE THAN THAT AGREED, NOR SHOULD THE DRAWING BE REPRODUCED IN WHOLE, OR PART, OR PASSED ONTO ANY THIRD PARTY.

REV	DATE	REVISION	BY	CHK	ENG	PM	CLIENT
E	09.03.21	ISSUED FOR DRAFT SUBMISSION	BCA	JKE	CMU	BOK	
D	24.02.21	ISSUED FOR REVIEW	BCA	JKE	CMU	BOK	
C	14.01.21	ISSUED FOR REVIEW	BCA	JKE	CMU	RDO	
B	20.05.20	ISSUED FOR REVIEW	BCA	JKE	CMU	RDO	
A	08.05.20	ISSUED FOR INTERNAL REVIEW	BCA	JKE	CMU	RDO	



PLAN OF LANDFALL
CELTIC INTERCONNECTOR
SCALE 1:666

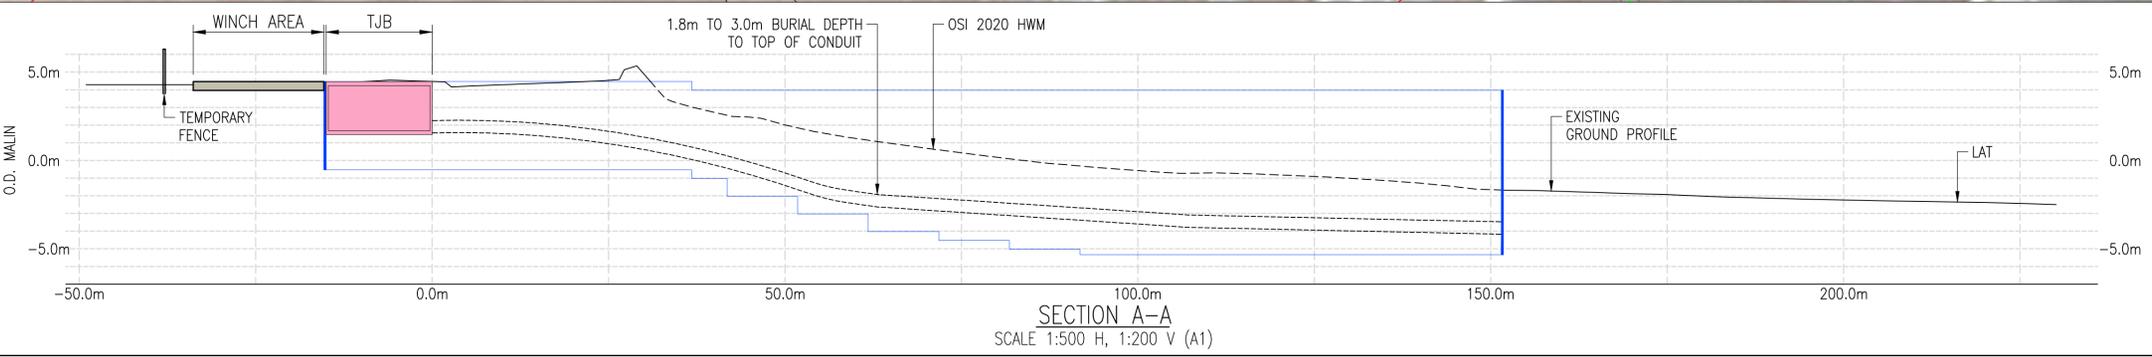

PROJECT	CELTIC INTERCONNECTOR	FOR PLANNING PURPOSES ONLY - NOT FOR CONSTRUCTION -
CLIENT		
TITLE	IRISH SHORE APPROACH AND LANDFALL AT CLAYCASTLE OPTION 1 - PHASE ONE	
DRAWN:	B.CAULFIELD	DATE: 22.04.20
DATE:	22.04.20	PROJECT No. 400584
SCALE:	AS SHOWN	SHEET 01
ENG:	R.DOYLE	DATE: 22.04.20
CAD REF:	400584-PL-DWG-001_E	
REV.		
CLT. APP.		
DRAWING NUMBER	400584-PL-DWG-001	REV. E