


Section A-A  
1:200

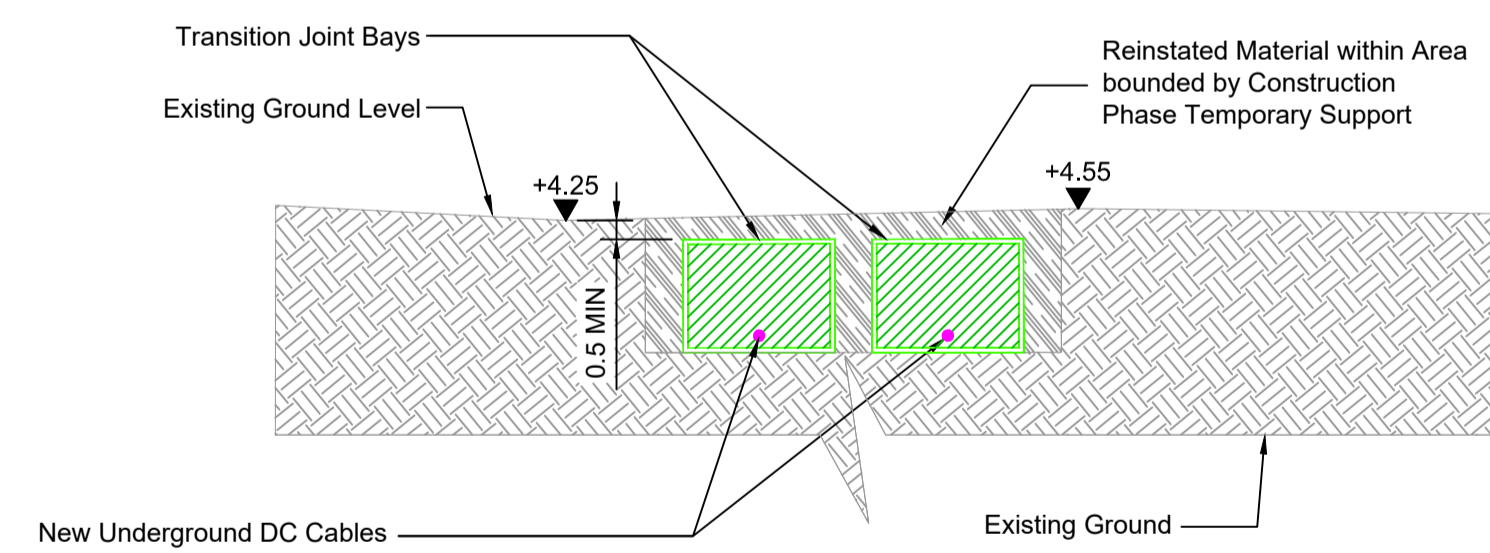


Section B-B  
1:200

Notes

1. For planning purposes only. Not for construction.
2. All dimensions are in metres unless otherwise noted.
3. Where levels are shown, all levels are in metres above Malin Head datum

Key to symbols

- Transition Joint Bay
- HVDC Underground Cable Route
- Offshore HVDC Cable
- 25° Historic High Water Mark

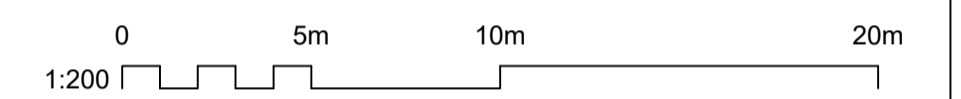

Reference drawings

229100428-MMD-00-XX-DR-E-1100 Site Location Plan - Key Plan  
 229100428-MMD-00-XX-DR-E-2030 HVDC Subsea Cable Landfall  
 Claycastle Beach - Section

PL1	25/06/2021	SHY	Issued for Planning	DH	TK
Rev	Date	Drawn	Description	Ch'k'd	App'd

**M**  
**MOTT**  
**MACDONALD**

South Block  
 Rockfield  
 Dundrum  
 Dublin 16  
 Ireland  
 T +353 (0)1 291 6700  
 F  
 W www.mottmac.com



Title  
**Celtic Interconnector  
 HVDC Subsea Cable Landfall  
 Claycastle Beach  
 Sections**

Designed	I. Eustace	Eng check	D. Hassett
Drawn	B. Zulueta	Coordination	D. Monaghan
Dwg check	D. Monaghan	Approved	T. Keane
Scale at A1	Status	Rev	Security
1:200	APR	PL1	STD

Drawing Number  
**229100428-MMD-00-XX-DR-E-2035**