


Notes

1. For planning purposes only. Not for construction.
2. All dimensions are in metres unless otherwise noted.
3. Where levels are shown, all levels are in metres above Malin Head datum.

Key to symbols

 

Reference drawings

229100428-MMD-00-XX-DR-E-1100	Site Location Map - Key Plan
229100428-MMD-00-XX-DR-E-2998	Converter Station Compound Overall Site Layout
229100428-MMD-00-XX-DR-E-3030	Converter Station Control Building Plan and Section

PL1	25/06/2021	SHY	Issued for Planning	DH	TK
Rev	Date	Drawn	Description	Ch'k'd	App'd

**M**  
**MOTT**  
**MACDONALD**

South Block  
Rockfield  
Dundrum  
Dublin 16  
Ireland  
T +353 (0)1 291 6700  
F  
W www.mottmac.com




Title  
**Celtic Interconnector  
Converter Station Site (at Ballyadam)  
Converter Station Building  
Sections**

Designed	I. Eustace	Eng check	D. Hassett
Drawn	B. Zulueta	Coordination	D. Monaghan
Dwg check	D. Monaghan	Approved	T. Keane

Scale at A1	Status	Rev	Security
1:200	APR	PL1	STD

Drawing Number  
**229100428-MMD-00-XX-DR-E-3023**

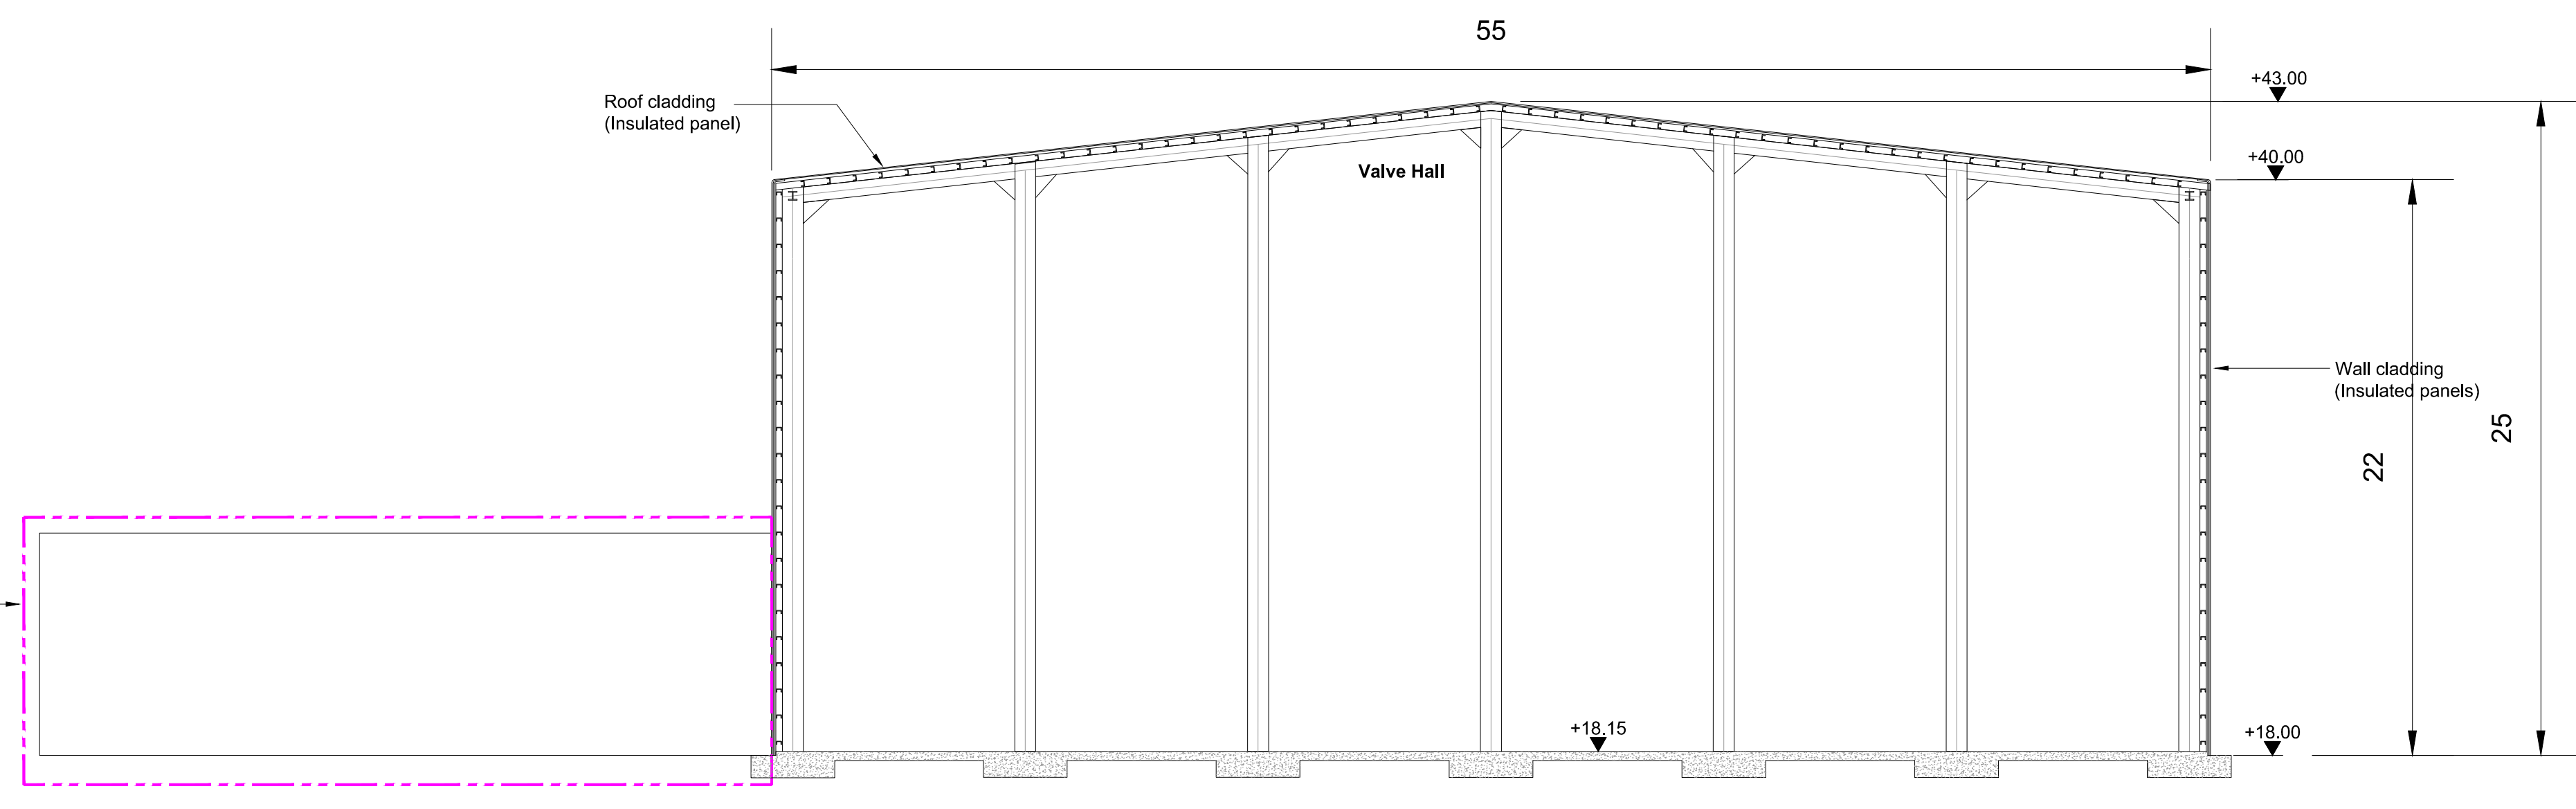

For Section drawing of Converter Station Control Building refer to Drawing 229100428-MMD-01-XX-DR-E-3030

Section A-A  
1:200