
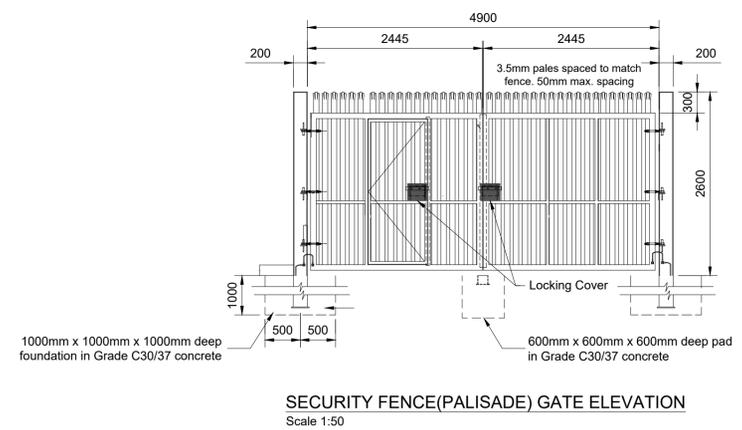


DETAILS OF ANTI-CLIMBING AID (WHERE APPLICABLE)
Scale 1:50



PALISADE FENCE ELEVATION
Scale 1:50

Notes


1. For planning purposes only. Not for construction.
2. All dimensions are in millimetres unless otherwise noted.
3. Where levels are shown, all levels are in metres above Malin Head datum

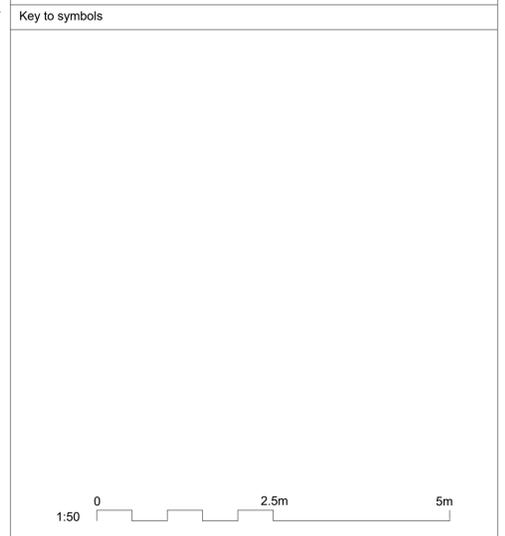


SECURITY FENCE(PALISADE) GATE ELEVATION
Scale 1:50

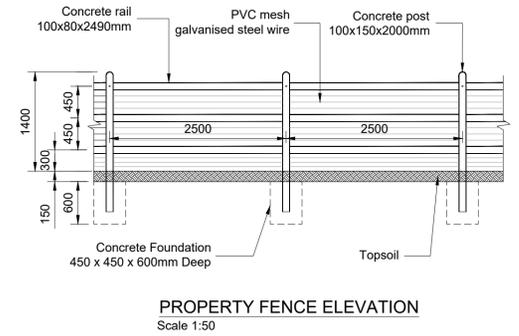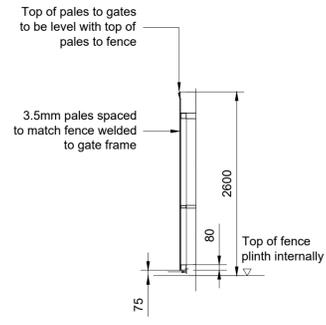


PROPERTY FENCE ELEVATION
Scale 1:50

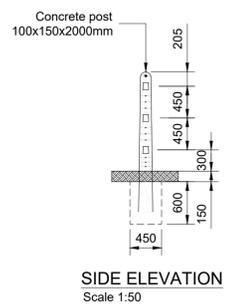

SIDE ELEVATION
Scale 1:50

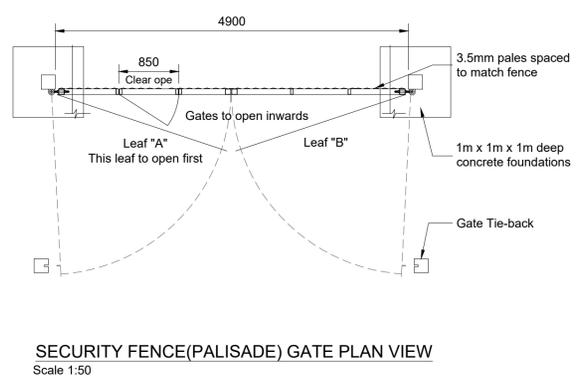

SECURITY FENCE(PALISADE) GATE PLAN VIEW
Scale 1:50

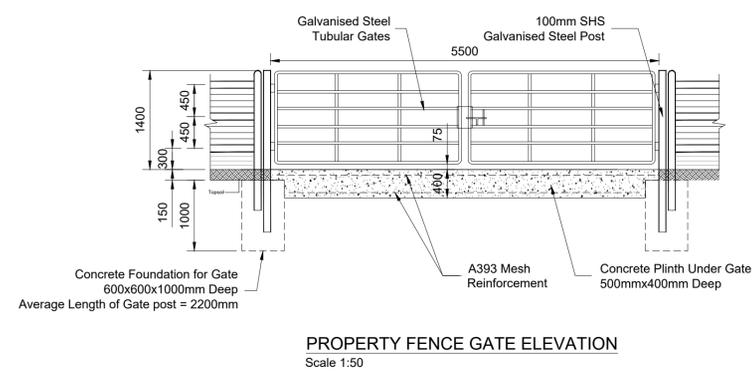

PROPERTY FENCE GATE ELEVATION
Scale 1:50

PL1	25/06/2021	SHY	Issued for Planning	DH	TK
Rev	Date	Drawn	Description	Ch'k'd	App'd

MOTT MACDONALD

South Block
Rockfield
Dundrum
Dublin 16
Ireland
T +353 (0)1 291 6700
F
W www.mottmac.com



Title

Celtic Interconnector
Converter Station Site (at Ballyadam)
Fence and Gate Details

Designed	I. Eustace	Eng check	D. Hassett
Drawn	S. Healy	Coordination	D. Monaghan
Dwg check	D. Monaghan	Approved	T. Keane
Scale at A1	Status	Rev	Security
As Shown	APR	PL1	STD
Drawing Number		229100428-MMD-00-XX-DR-E-3060	