


**Converter Station (Alternative 1) -
Cross Section A - A**
Scale 1:500

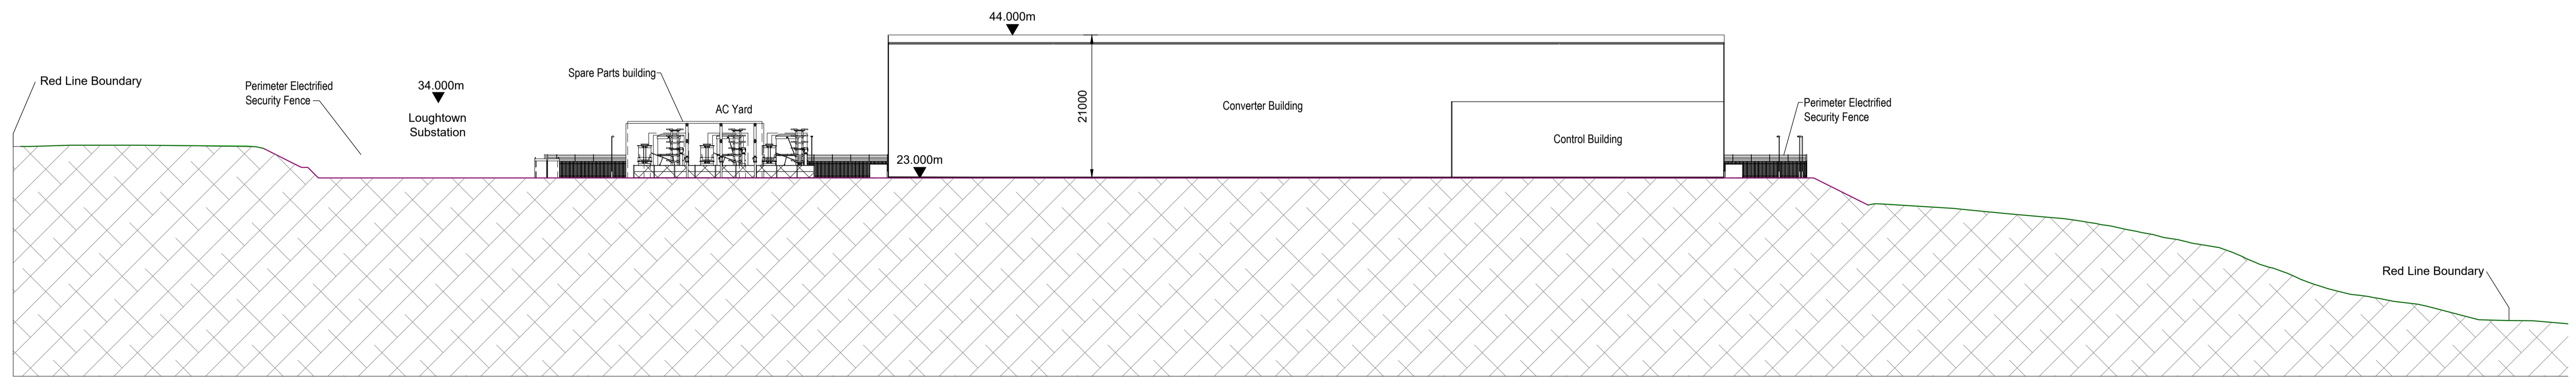


**Converter Station (Alternative 1) -
Cross Section B - B**
Scale 1:500

WORKING DRAFT ARUP

Legend
 - Existing Surface Profile
 - Proposed Surface Profile

Notes
 1. All dimensions in metres unless noted otherwise.
 2. Do not scale, use figured dimensions only.
 3. Drawings for planning purposes only, not for bid or construction.
 4. Land levels shown relate to Ordnance Datum Malin head unless otherwise noted.
 5. Coordinates shown are to Irish Transverse Mercator in metres.

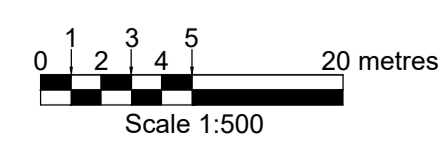

PL2	10/06/20	EG	SOS	EJL
Issued for Planning				
PL1	13/03/20	SN	MM	EJL
Issued for Planning				
Rev	Date	By	Chkd	Appd



Client: Greenlink Interconnector

Project Title: Great Island Converter Station Alternative 1 Cross Sections

Scale at A1	1:500
Role	Civil
Suitability	Planning
Arup Job No	246369
Name	C-CS-012
Rev	PL2