


Converter Station (Alternative 2) -
Cross Section A - A
Scale 1:500

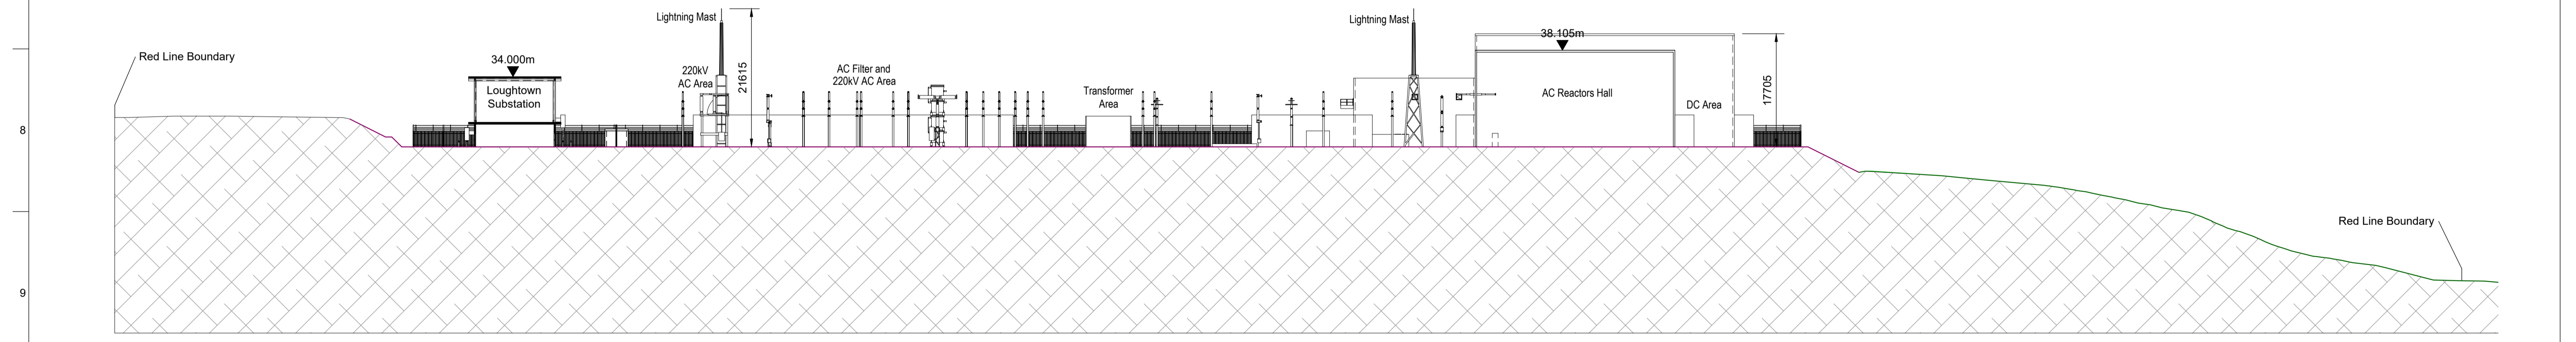


Converter Station (Alternative 2) -
Cross Section B - B
Scale 1:500

WORKING DRAFT ARUP

Legend
 Existing Surface Profile
 Proposed Surface Profile

- Notes**
1. All dimensions in metres unless noted otherwise.
 2. Do not scale, use figured dimensions only.
 3. Drawings for planning purposes only, not for bid or construction.
 4. Land levels shown relate to Ordnance Datum Malin head unless otherwise noted.
 5. Coordinates shown are to Irish Transverse Mercator in metres.

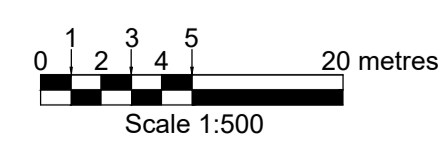

PL3	10/06/20	EG	SOS	EJL
Issued for Planning				
PL2	20/12/19	SN	MM	EJL
Issued for Planning				
Rev	Date	By	Chkd	Appd

ARUP
 One Albert Quay
 Cork, Ireland
 Tel +353 (0)21 422 3200
 www.arup.com



Client
 Greenlink Interconnector

Project Title
 Great Island Converter Station Alternative 2 Cross Sections

Scale at A1 1:500

Role	Civil
Suitability	Planning
Arup Job No	246369
Name	C-CS-013
Rev	PL3