




HVDC Jointing Bay - Plan
Scale 1:100

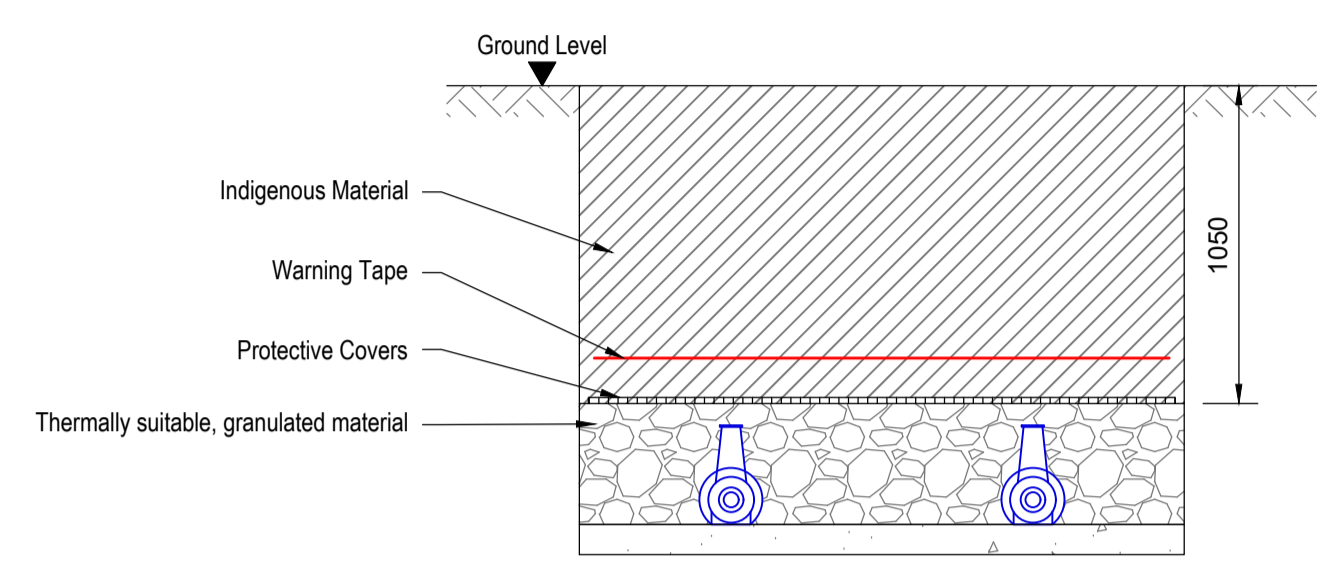


**HVDC Jointing Bay - Agricultural Crossing
Typical Section A-A**
Scale 1:25

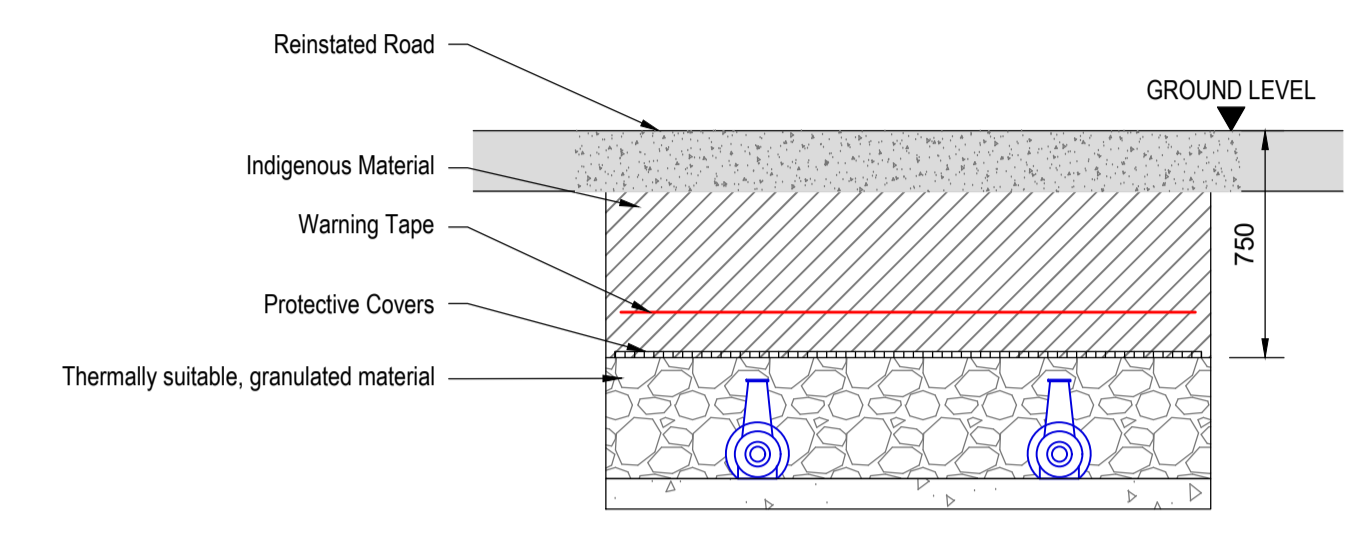

**HVDC Jointing Bay - Road Crossing
Typical Section A-A**
Scale 1:25

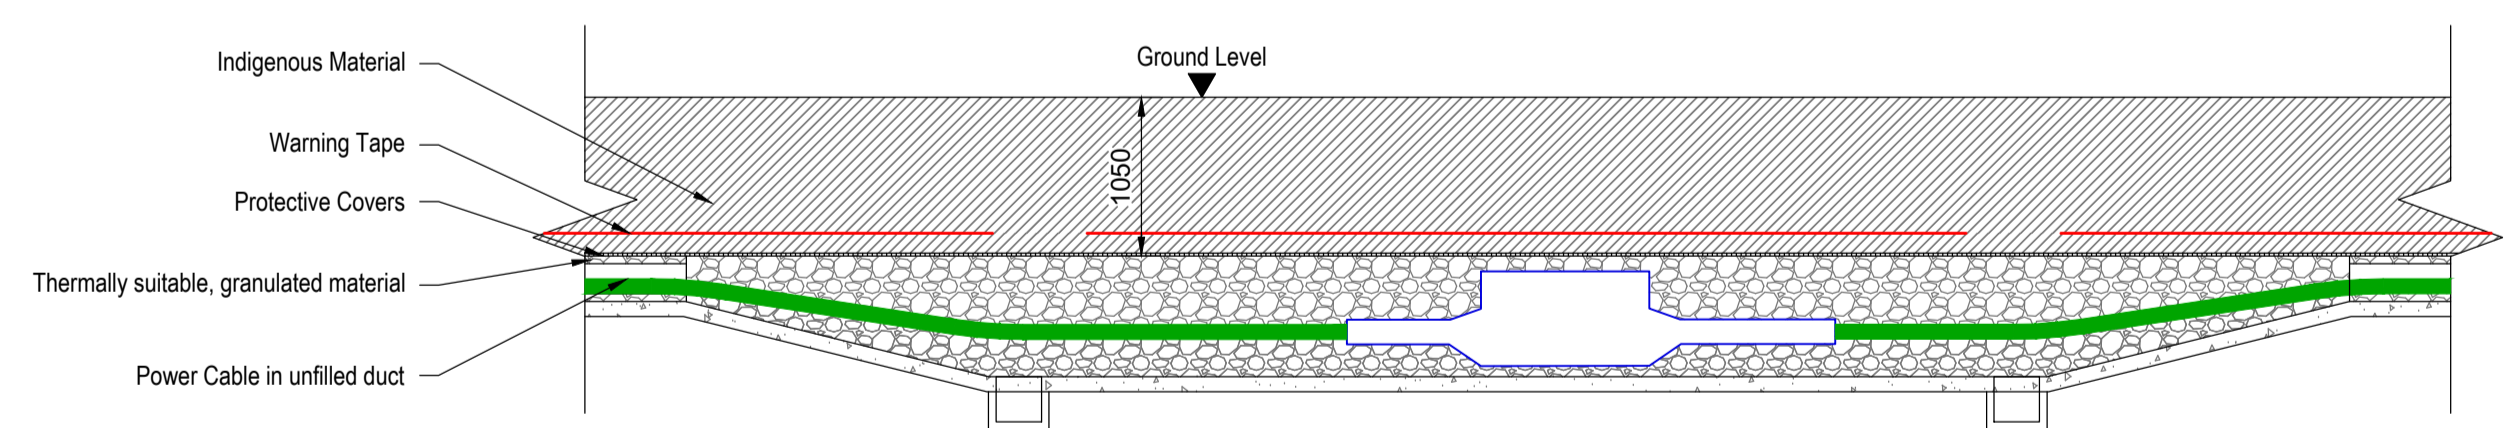

**HVDC Jointing Bay - Agricultural Crossing
Typical Section B-B**
Scale 1:50

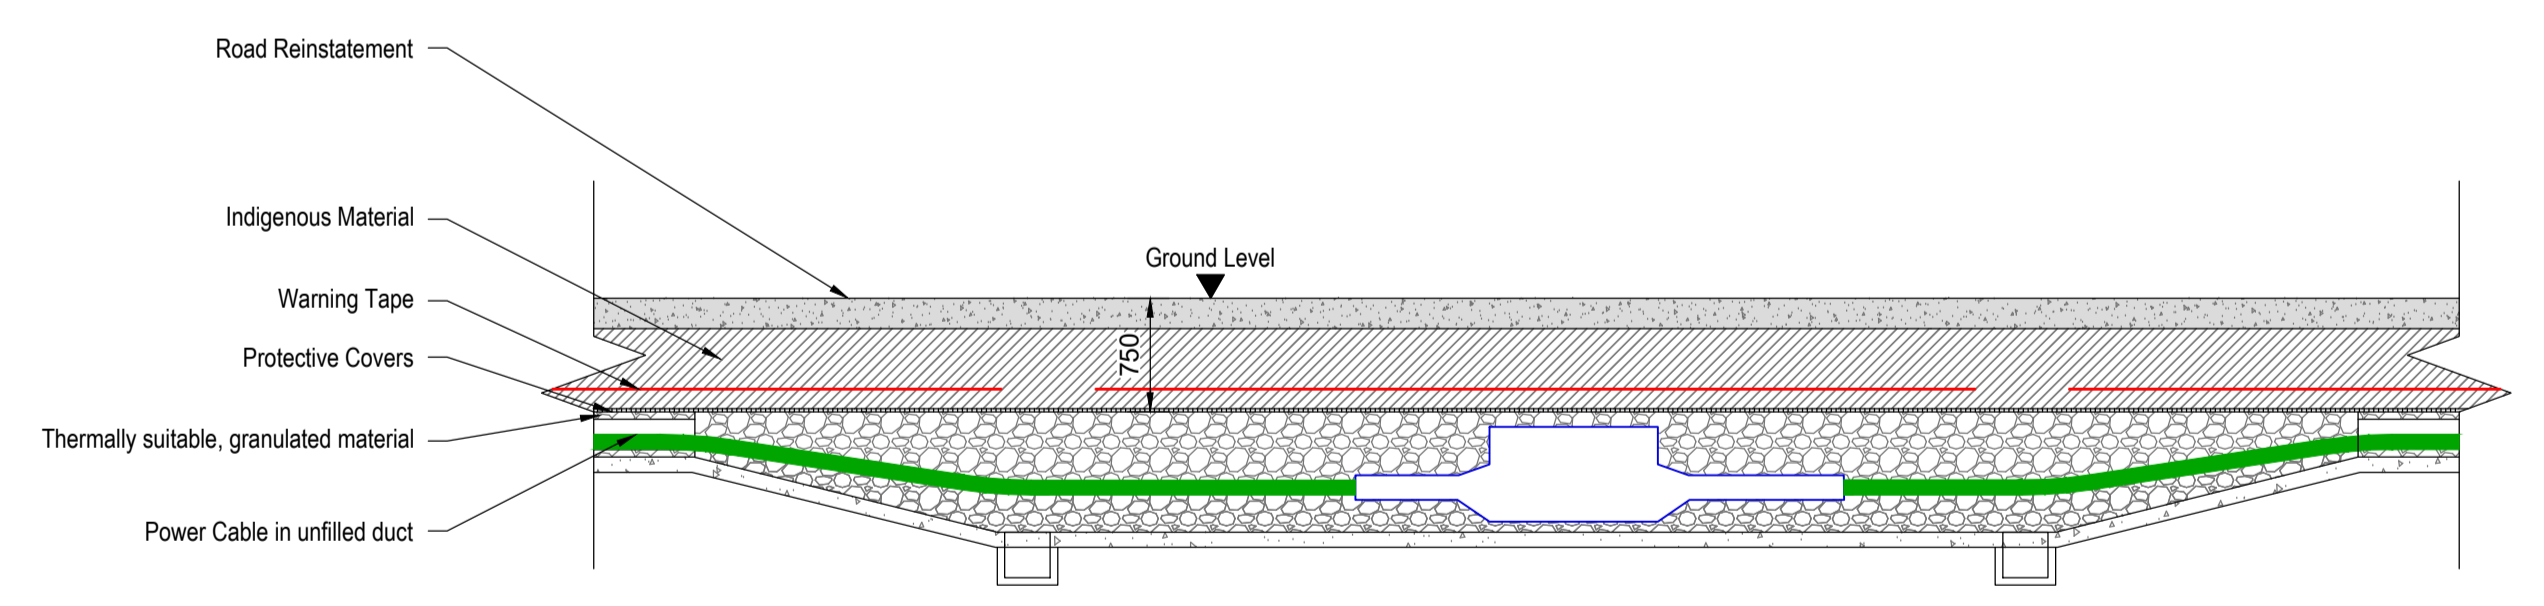

**HVDC Jointing Bay - Road Crossing
Typical Section B-B**
Scale 1:50

WORKING DRAFT ARUP

PL1	13/03/20	SB	MM	EJL
Issued for Planning				
Rev	Date	By	Chkd	Appd

ARUP
One Albert Quay
Cork, Ireland
Tel +353 (0)21 422 3200
www.arup.com



Client
Greenlink Interconnector

Project Title
**Standard Details
HVDC Jointing Bay
Details**

Scale at A1	As Shown
Role	Civil
Suitability	Planning
Arup Job No	Rev
246369	PL1
Name	
C-GEN-002	