




PLAN  
HVAC JOINTING BAY  
1:100

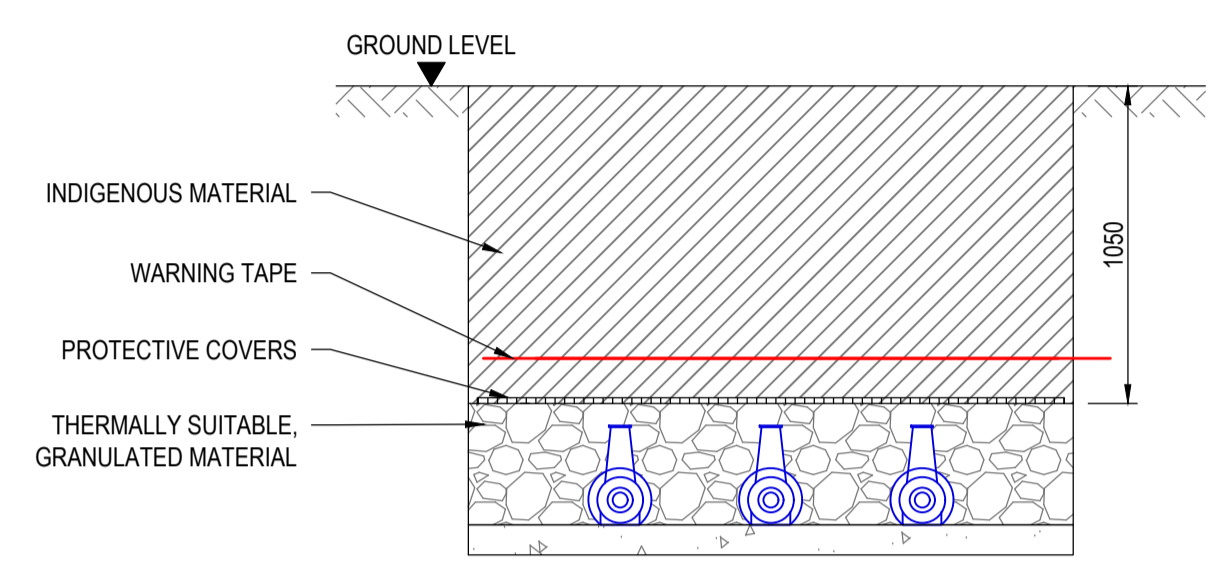


HVAC JOINTING BAY - AGRICULTURAL CROSSING  
TYPICAL SECTION A-A  
1:25

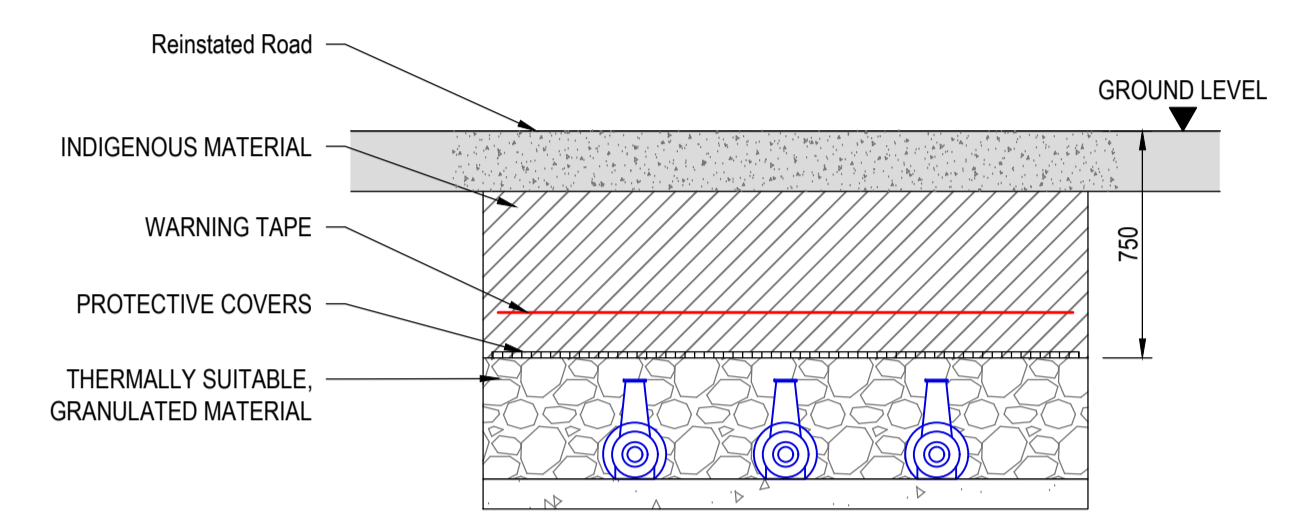

HVAC JOINTING BAY - ROAD CROSSING  
TYPICAL SECTION A-A  
1:25

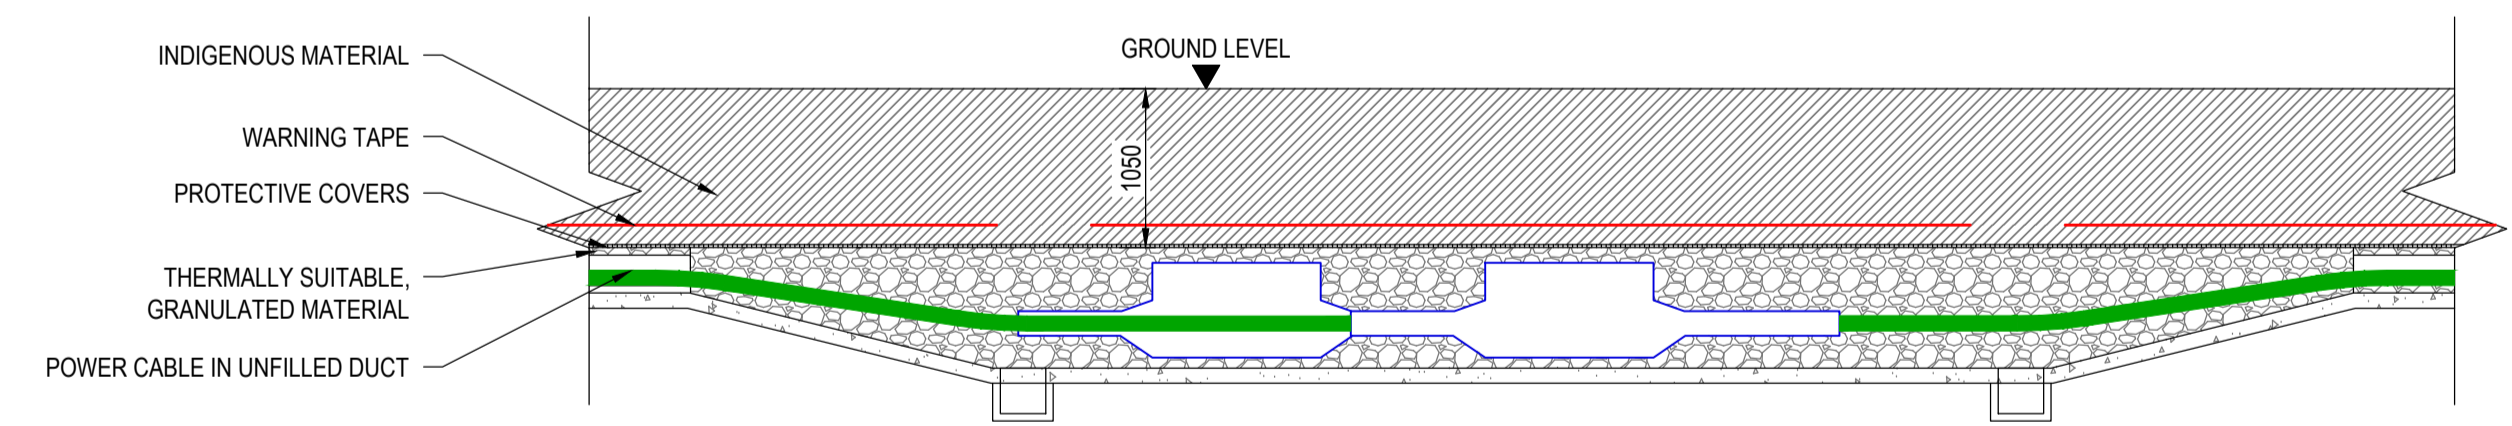

HVAC JOINTING BAY - AGRICULTURAL CROSSING  
TYPICAL SECTION B-B  
1:50

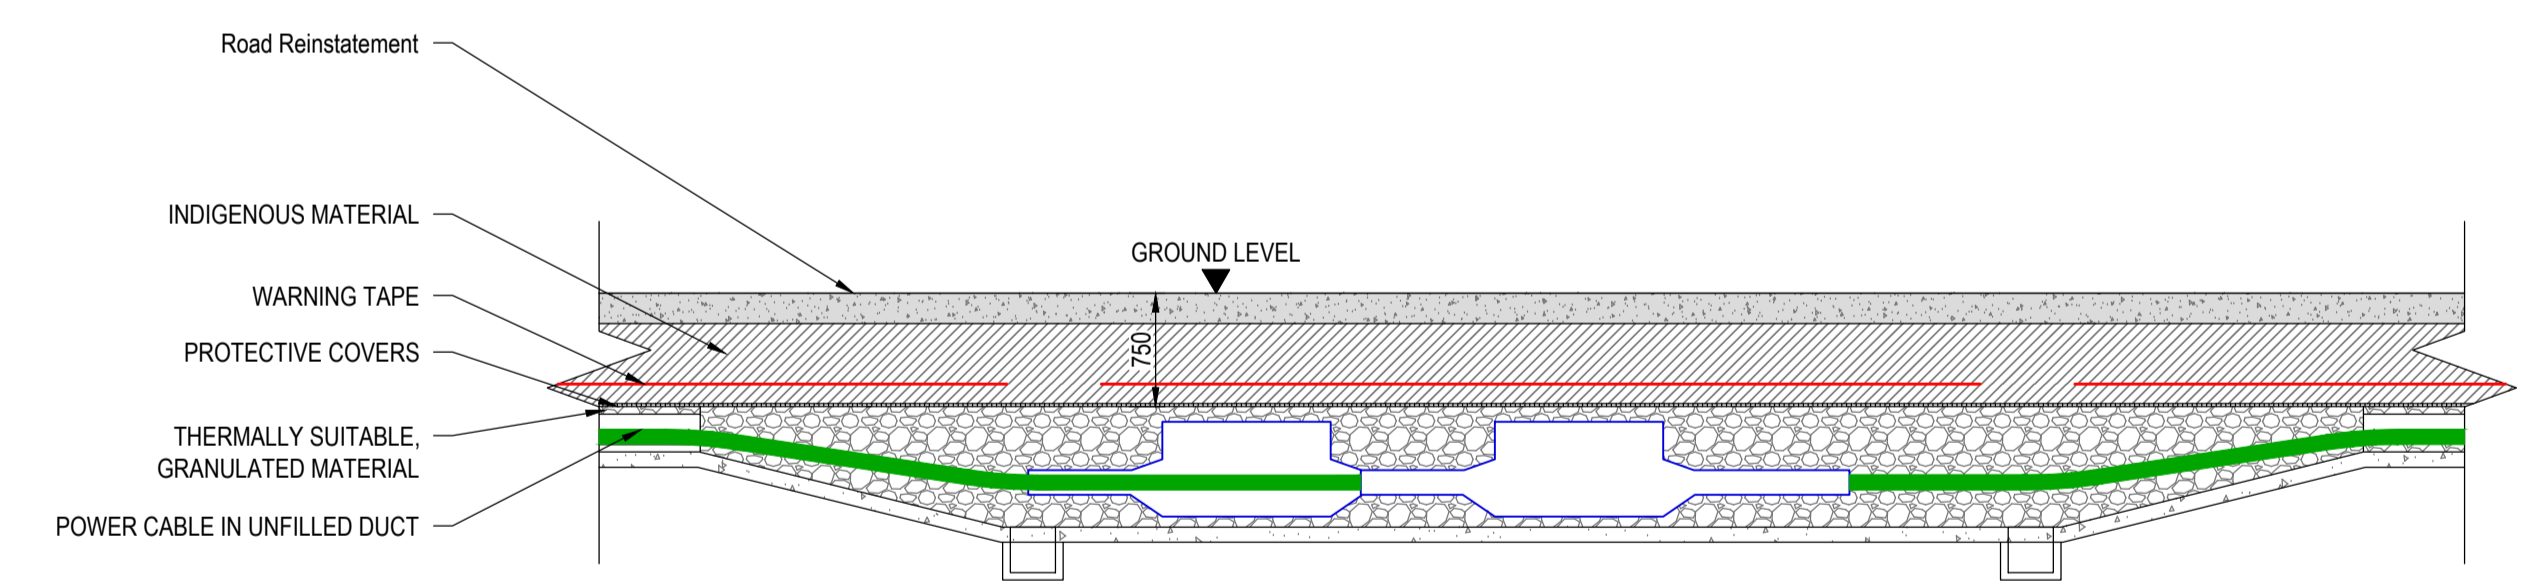

HVAC JOINTING BAY - ROAD CROSSING  
TYPICAL SECTION B-B  
1:50

**WORKING DRAFT** ARUP

PL1	13/03/20	SB	MM	EJL
Issued for Planning				
Rev	Date	By	Chkd	Appd



Client  
Greenlink Interconnector

Project Title  
Standard Details  
HVAC Jointing Bay  
Details

Scale at A1	As Shown
Role	Civil
Suitability	Planning
Arup Job No	246369
Name	C-GEN-003
Rev	PL1